

CONSULTANTS:

CIVIL ENGINEER:
MCCELLEND ENGINEERS

LANDSCAPE ARCHITECT:
LARSON BURNS SMITH

STRUCTURAL ENGINEER:
CROMWELL ENGINEERS INC.

MECH., ELEC., PLUMB ENGINEER:
CROMWELL ENGINEERS INC.

GLOBAL VILLAGE CONSULTANT
CAMBRIDGE SEVEN ASSOCIATES

INTERIOR DESIGNER:
POLK STANLEY ROWLAND
CURZON PORTER ARCHITECTS

GENERAL CONTRACTOR:
CDI CONTRACTORS, INC.

NOTES:

ISSUE DATE:

17 SEPTEMBER 07

REVISIONS:

#	DATE:	DESCRIPTION:

MURPHY KELLER
EDUCATION CENTER

HEIFER
INTERNATIONAL
CENTER

LITTLE ROCK, ARKANSAS

PSRCP JOB NUMBER:


431E

CONTENTS:

FIRST FLOOR SLAB
PLAN

SHEET NUMBER:

S102

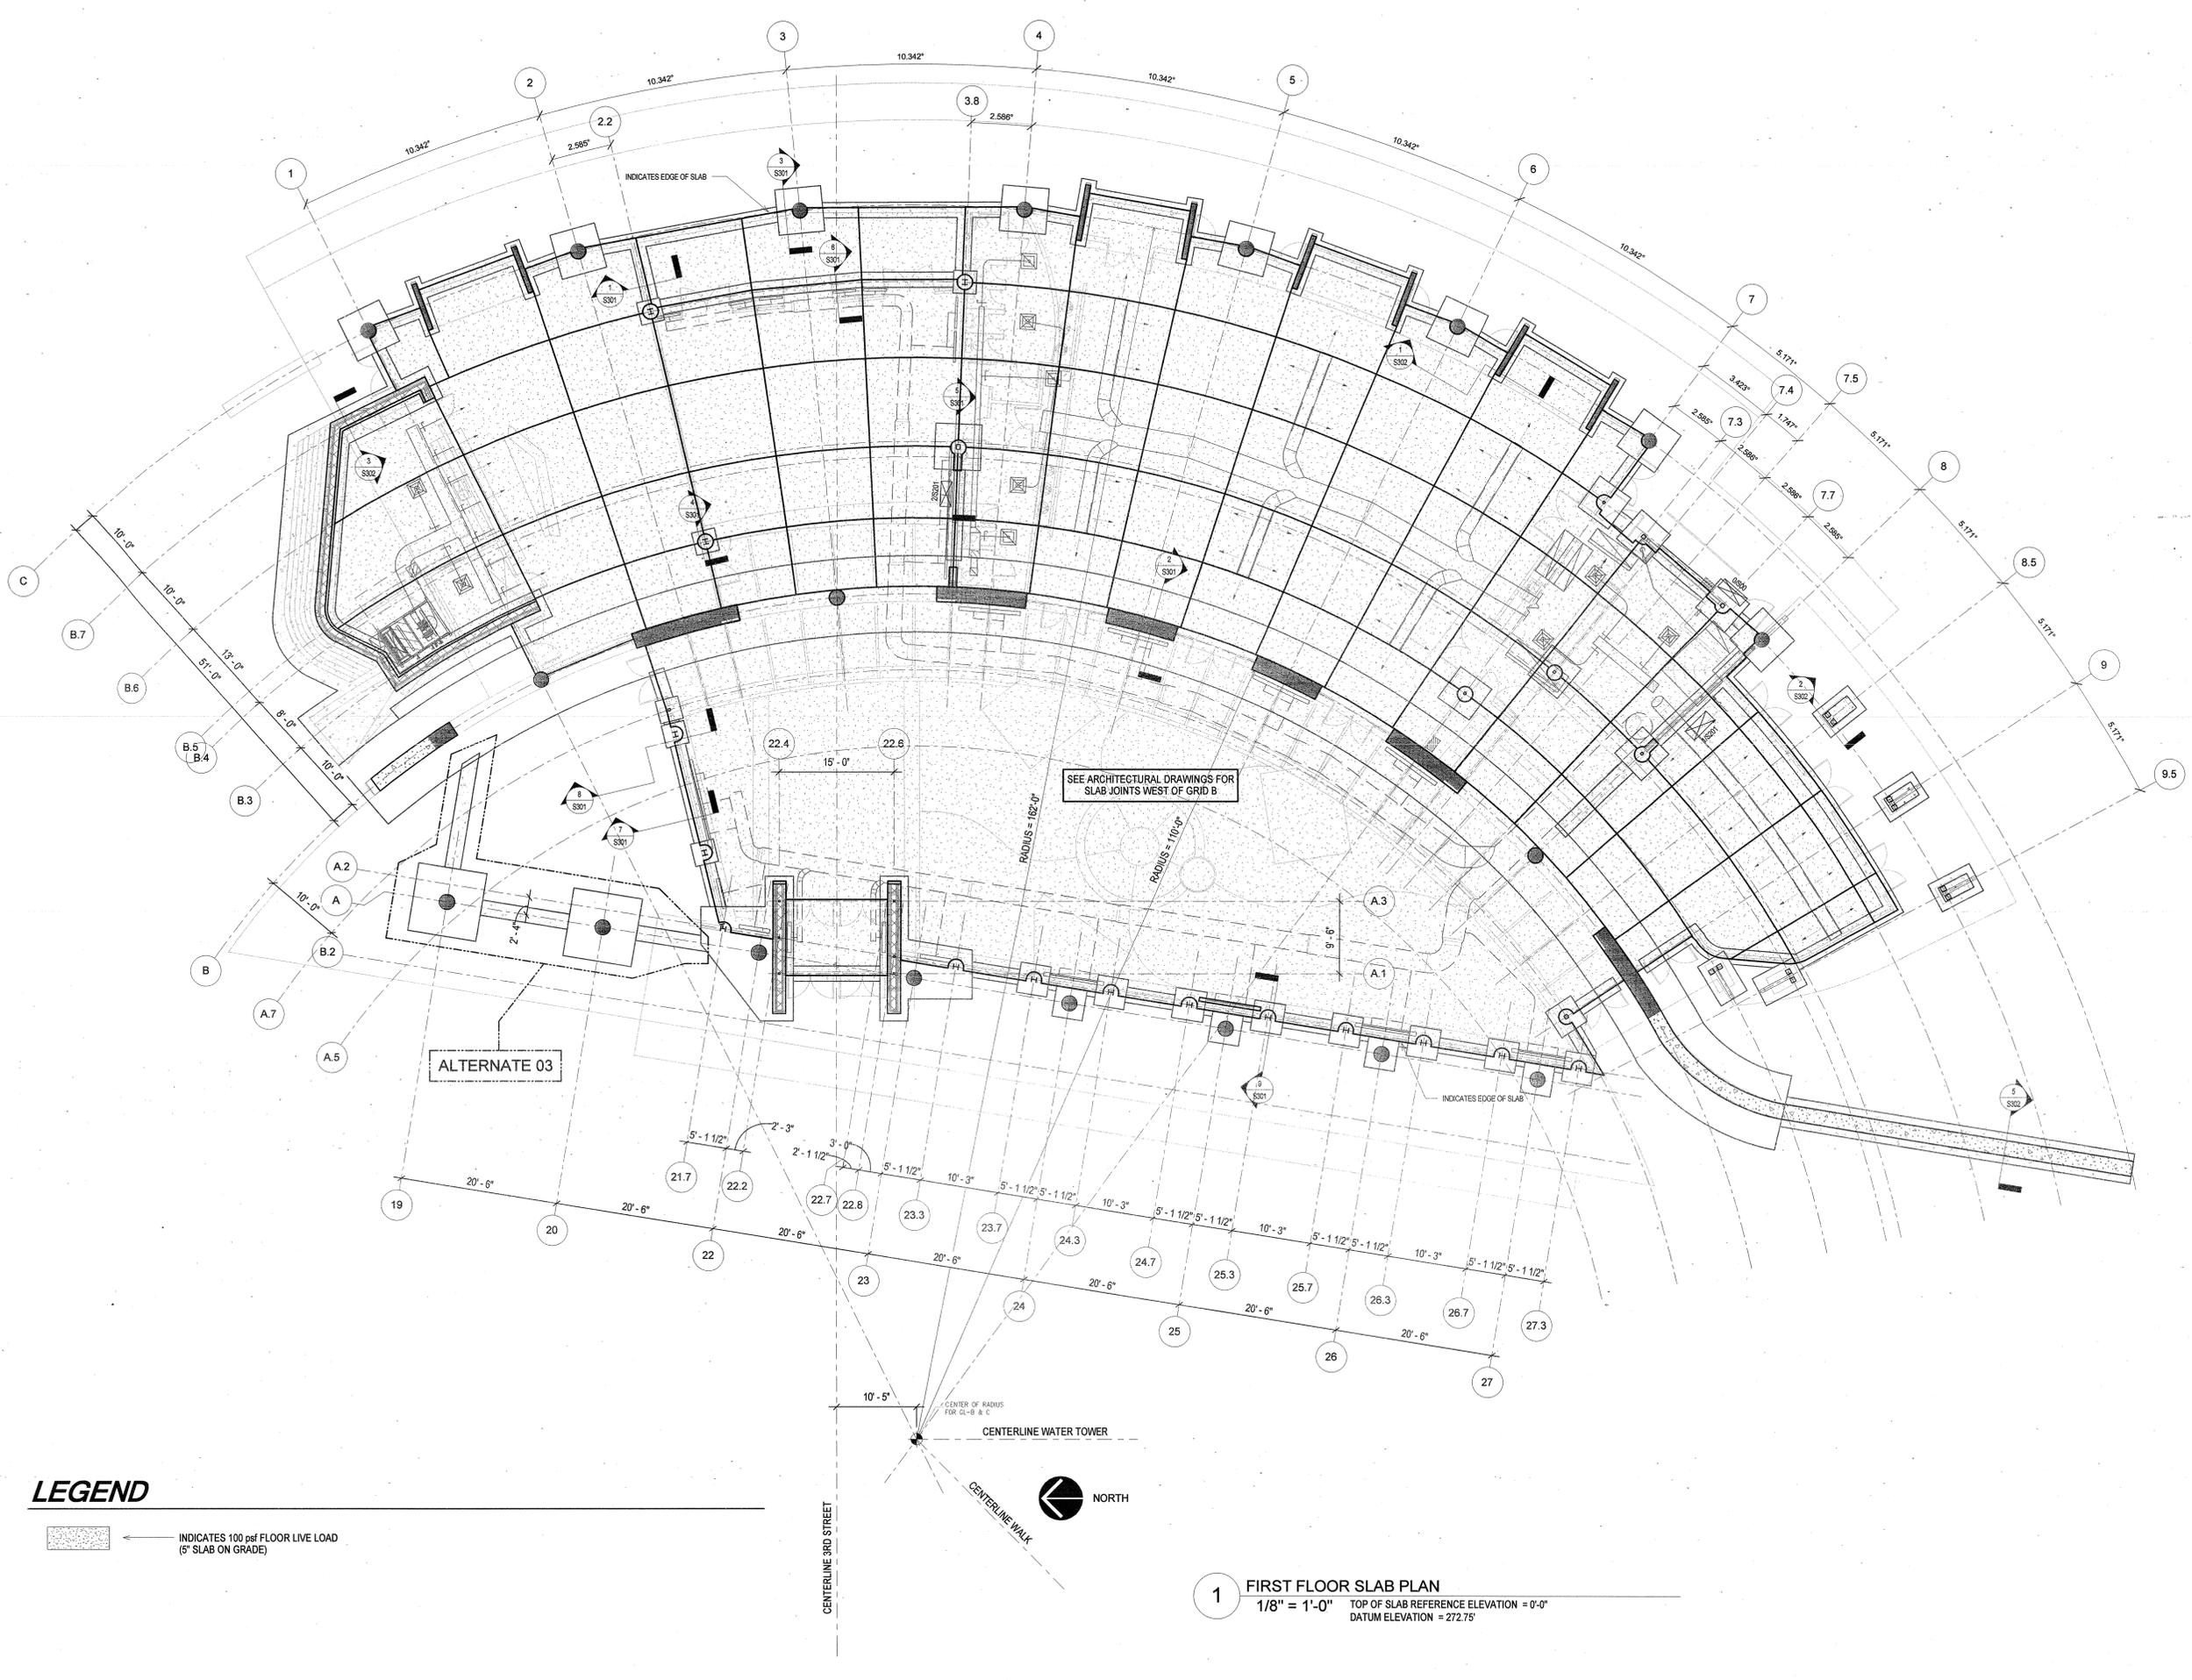

LEGEND

INDICATES 100 psf FLOOR LIVE LOAD
(5" SLAB ON GRADE)

1 FIRST FLOOR SLAB PLAN
1/8" = 1'-0" TOP OF SLAB REFERENCE ELEVATION = 0'-0"
DATUM ELEVATION = 272.75'