

- CONSULTANTS:**  
**CIVIL ENGINEER:**  
 MCCLELLAND ENGINEERS  
**LANDSCAPE ARCHITECT:**  
 LARSON-BURNS SMITH  
**STRUCTURAL ENGINEER:**  
 CROMWELL ENGINEERS INC.  
**MECH., ELEC., PLUMB ENGINEER:**  
 CROMWELL ENGINEERS INC.  
**GLOBAL VILLAGE CONSULTANT**  
 CAMBRIDGE SEVEN ASSOCIATES  
**INTERIOR DESIGNER:**  
 POLK STANLEY ROWLAND  
 CURZON PORTER ARCHITECTS  
**GENERAL CONTRACTOR:**  
 CDI CONTRACTORS, INC.

**NOTES:**


**ISSUE DATE:**  
17 SEPTEMBER 07


**REVISIONS:**

#	DATE	DESCRIPTION


**MURPHY KELLER  
EDUCATION CENTER**  
**HEIFER  
INTERNATIONAL  
CENTER**  
 LITTLE ROCK, ARKANSAS

**PSRCP JOB NUMBER:**  
431E  
**CONTENTS:**  
BRACE ELEVATION

**SHEET NUMBER:**  
**S201**

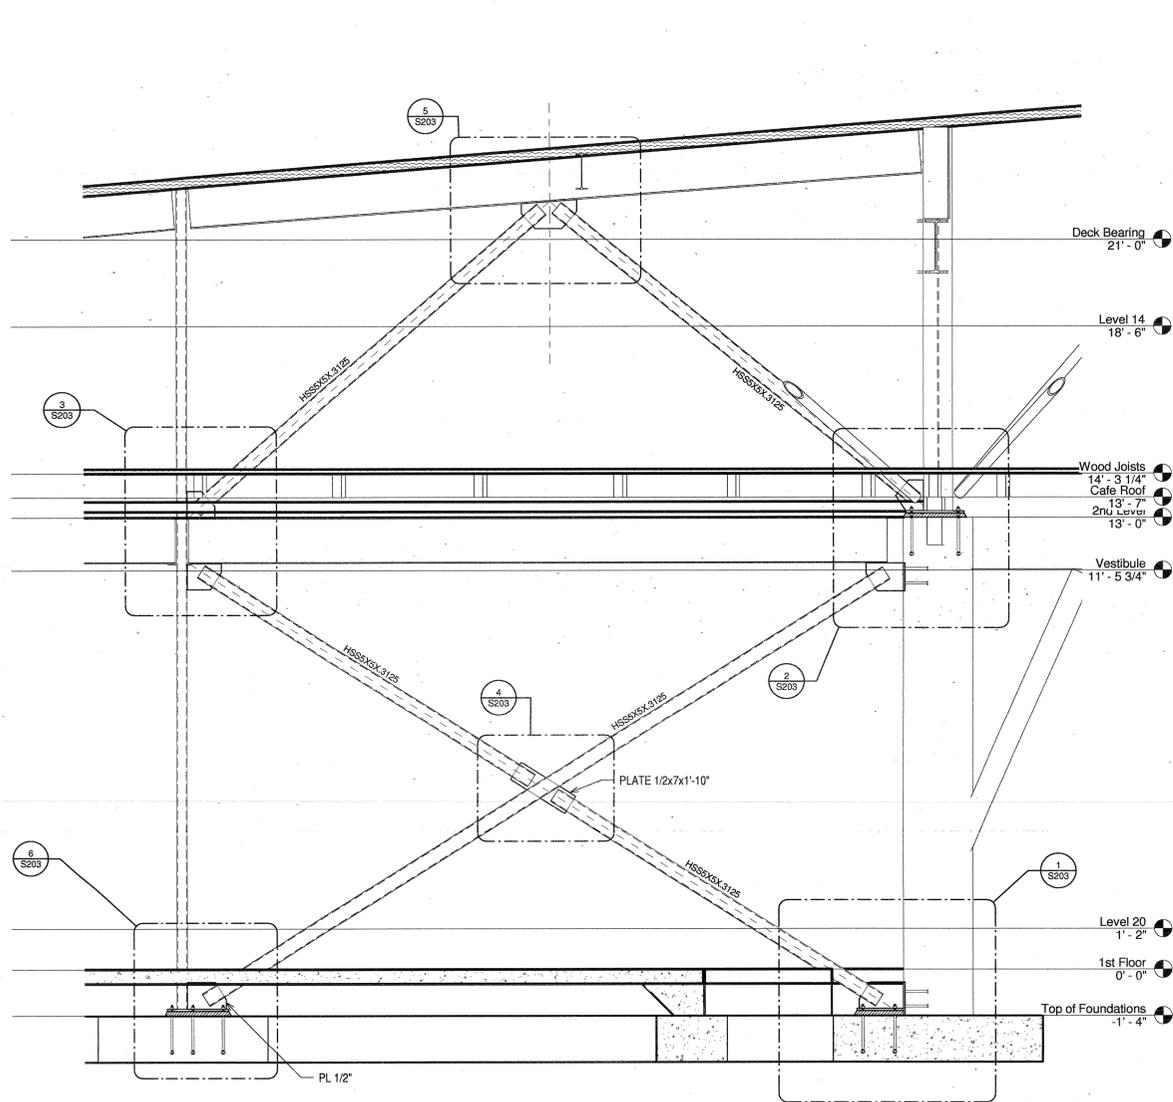

**1** BRACE FRAME  
1/2" = 1'-0"

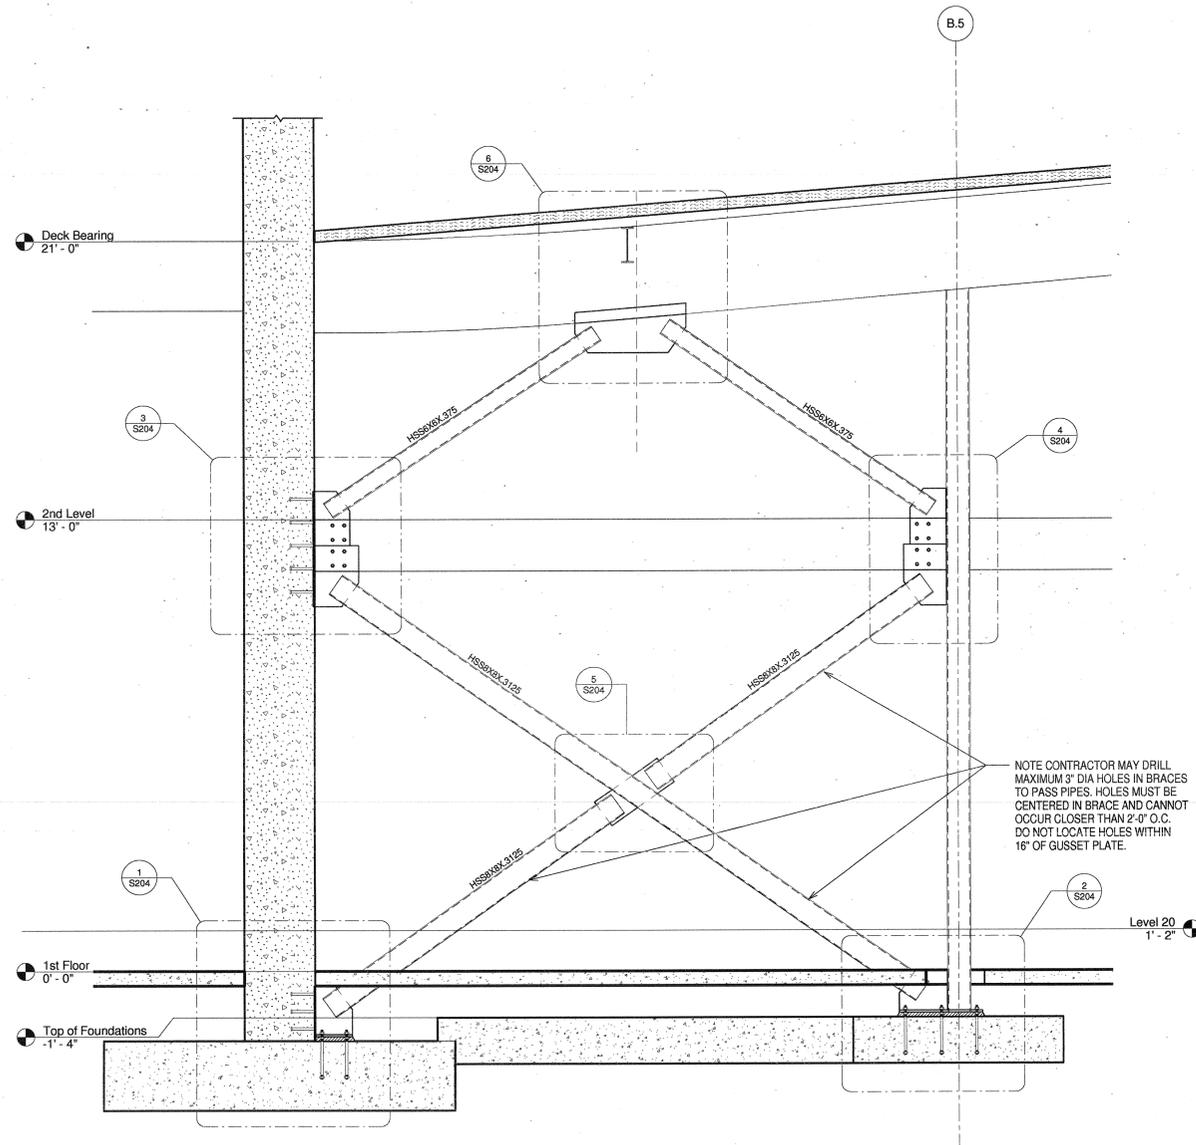

**2** BRACE FRAME  
1/2" = 1'-0"

*Drawings  
5106  
in drawer*