

CONSULTANTS:

CIVIL ENGINEER:
MCCELLEND ENGINEERS

LANDSCAPE ARCHITECT:
LARSON-BURNS SMITH

STRUCTURAL ENGINEER:
CROMWELL ENGINEERS INC.

MECH., ELEC., PLUMB ENGINEER:
CROMWELL ENGINEERS INC.

GLOBAL VILLAGE CONSULTANT
CAMBRIDGE SEVEN ASSOCIATES

INTERIOR DESIGNER:
POLK STANLEY ROWLAND
CURZON PORTER ARCHITECTS

GENERAL CONTRACTOR:
CDI CONTRACTORS, INC.

NOTES:

ISSUE DATE:
17 SEPTEMBER 07

REVISIONS:

#	DATE	DESCRIPTION

MURPHY KELLER
EDUCATION CENTER

HEIFER
INTERNATIONAL
CENTER


LITTLE ROCK, ARKANSAS

PSRCP JOB NUMBER:
431E

CONTENTS:
BRACE ELEVATION

SHEET NUMBER:

S202

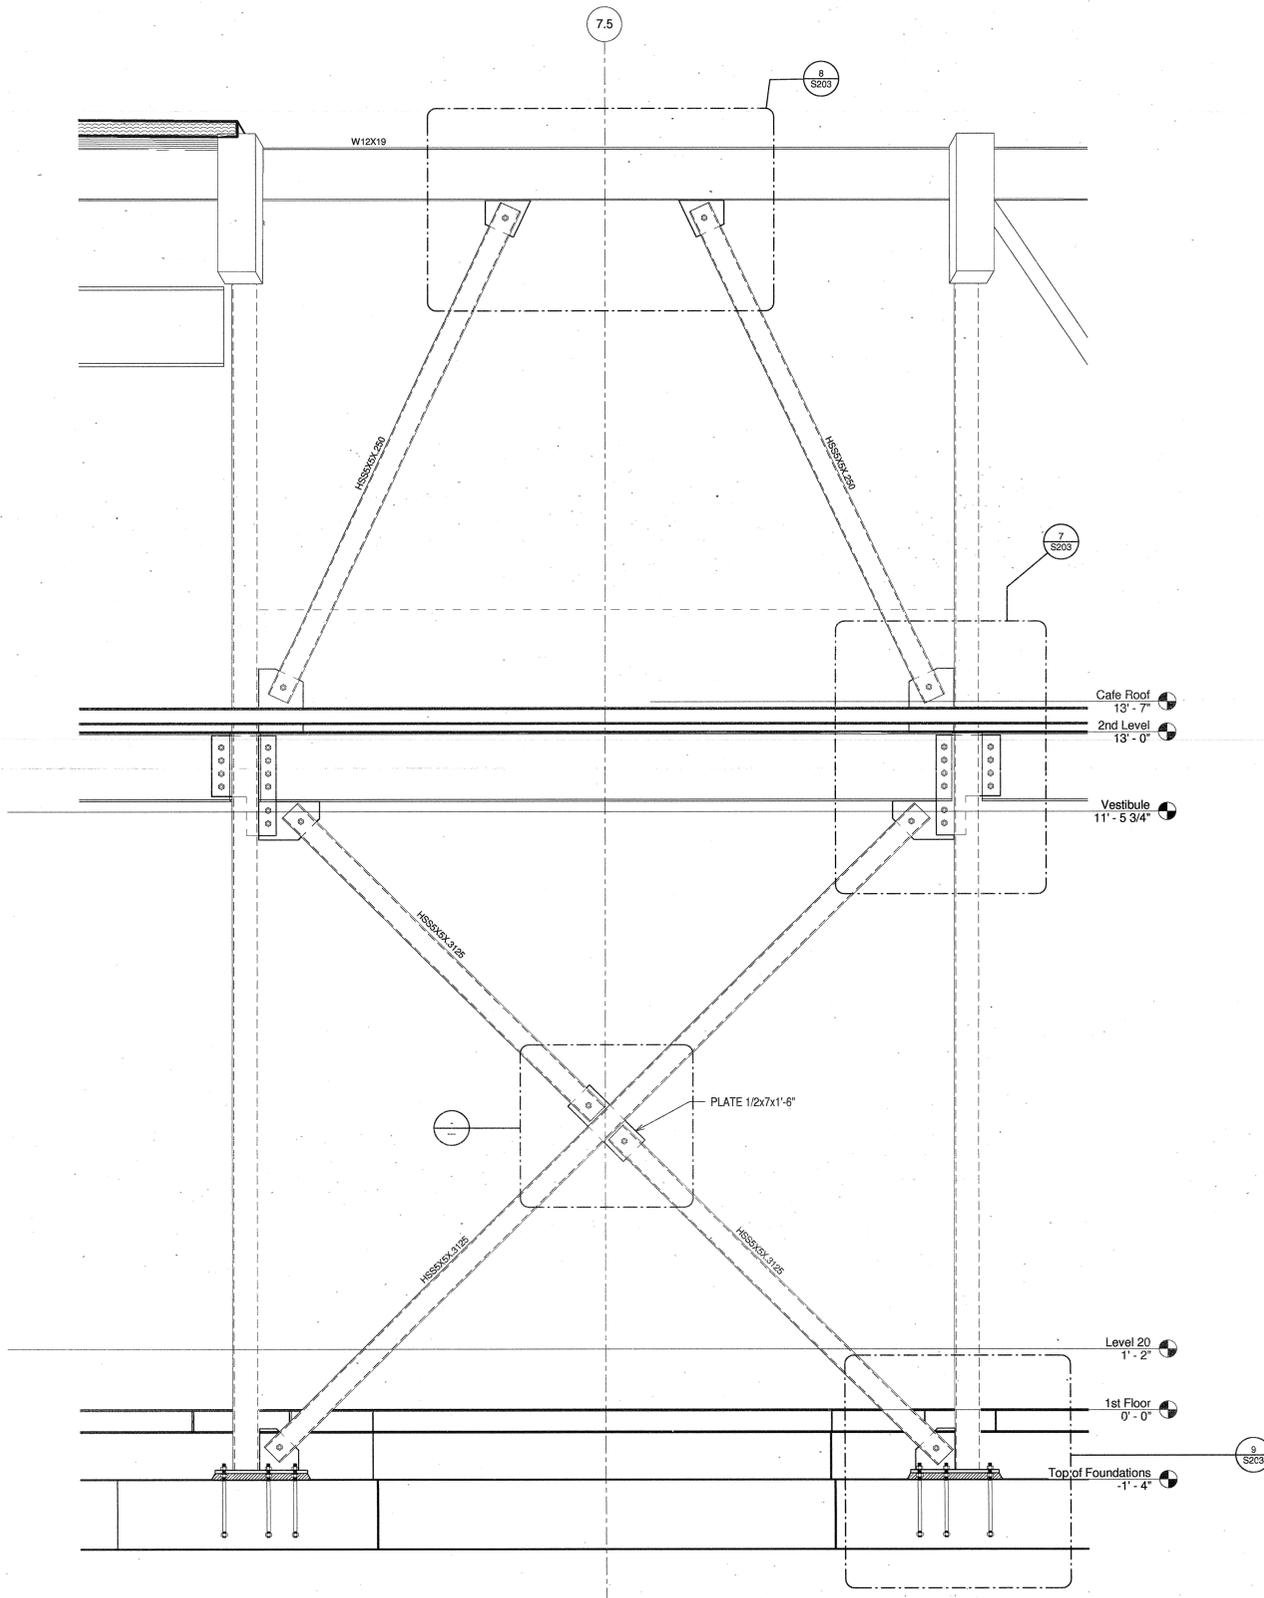

1 BRACE FRAME
3/4" = 1'-0"