

CONSULTANTS:

CIVIL ENGINEER:  
MCCELLELAND ENGINEERS

LANDSCAPE ARCHITECT:  
LARSON BURNS SMITH

STRUCTURAL ENGINEER:  
CROMWELL ENGINEERS INC.

MECH., ELEC., PLUMB ENGINEER:  
CROMWELL ENGINEERS INC.

GLOBAL VILLAGE CONSULTANT  
CAMBRIDGE SEVEN ASSOCIATES

INTERIOR DESIGNER:  
POLK STANLEY ROWLAND  
CURZON PORTER ARCHITECTS

GENERAL CONTRACTOR:  
CDI CONTRACTORS, INC.

NOTES:


ISSUE DATE:  
17 SEPTEMBER 07

REVISIONS:

#	DATE	DESCRIPTION


MURPHY KELLER  
EDUCATION CENTER

HEIFER  
INTERNATIONAL  
CENTER  
LITTLE ROCK, ARKANSAS


PSRCP JOB NUMBER:  
431E

CONTENTS:  
BRACING  
CONNECTION  
DETAILS  
SHEET NUMBER:


**S203**

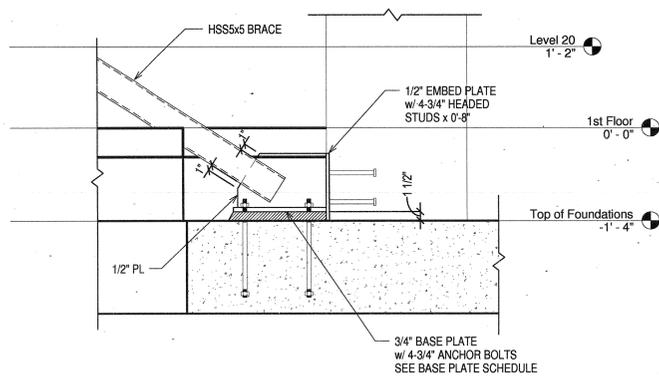


1 BRACE CONNECTION DETAIL  
1" = 1'-0"

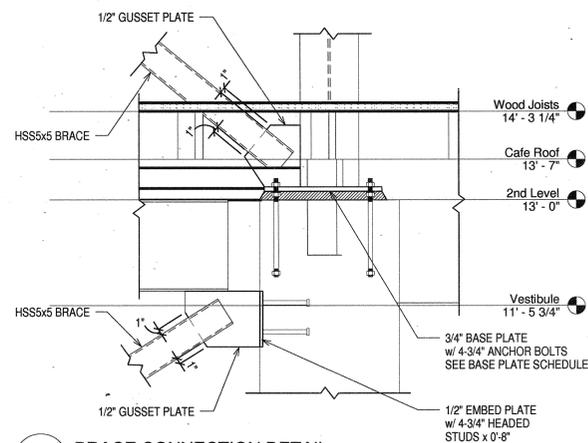


2 BRACE CONNECTION DETAIL  
1" = 1'-0"

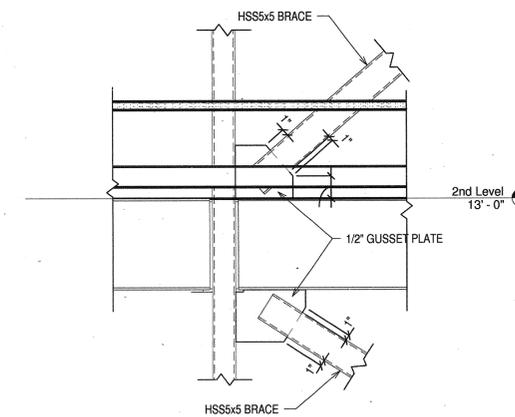


3 BRACE CONNECTION DETAIL  
1" = 1'-0"

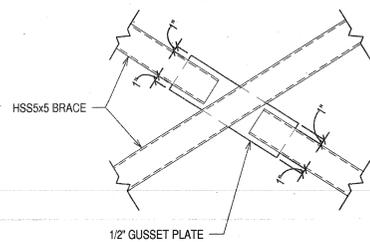


4 BRACE CONNECTION DETAIL  
1" = 1'-0"

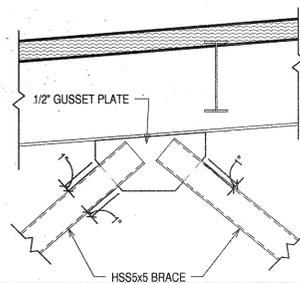


5 BRACE CONNECTION DETAIL  
1" = 1'-0"

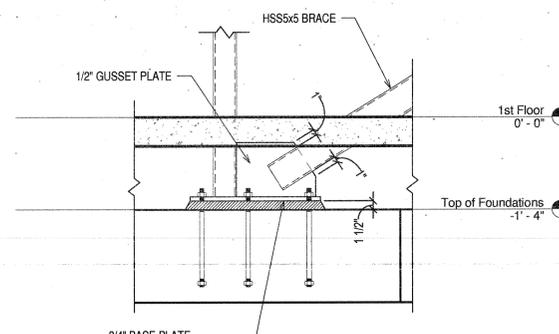


6 BRACE CONNECTION DETAIL  
1" = 1'-0"

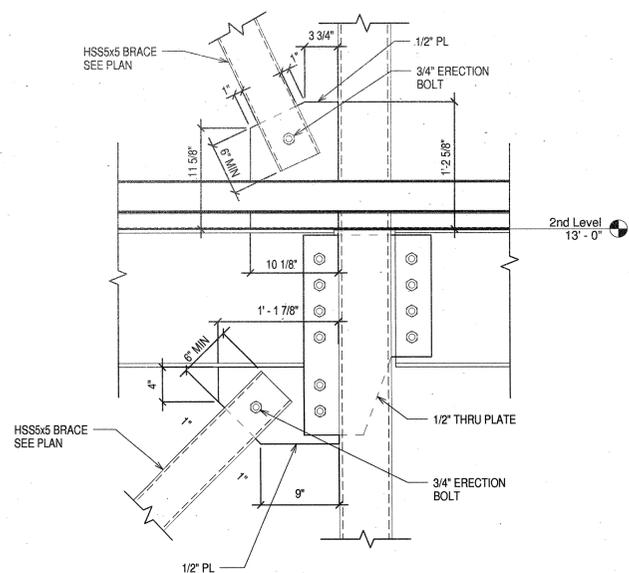

7 BRACE CONNECTION DETAIL  
1 1/2" = 1'-0"

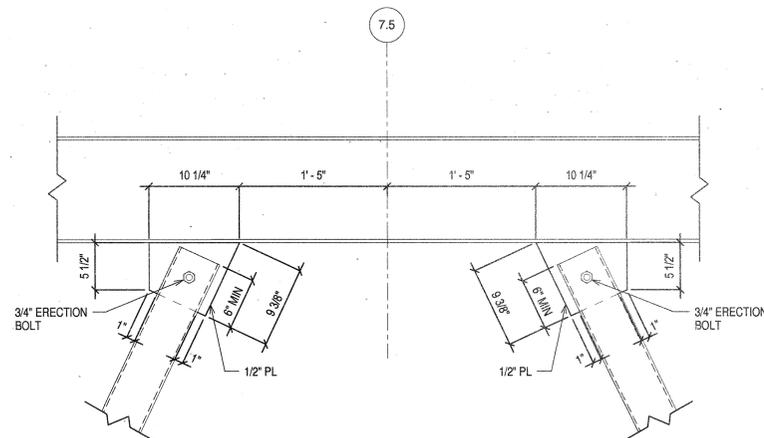

8 BRACE CONNECTION DETAIL  
1 1/2" = 1'-0"

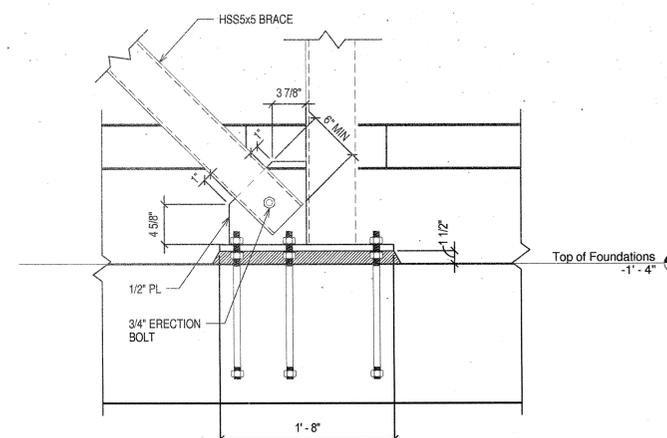

9 BRACE CONNECTION DETAIL  
1 1/2" = 1'-0"