

CONSULTANTS:

CIVIL ENGINEER:
MCLELLAND ENGINEERS

LANDSCAPE ARCHITECT:
LARSON BURNS SMITH

STRUCTURAL ENGINEER:
CROMWELL ENGINEERS INC.

MECH., ELEC., PLUMB ENGINEER:
CROMWELL ENGINEERS INC.

GLOBAL VILLAGE CONSULTANT
CAMBRIDGE SEVEN ASSOCIATES

INTERIOR DESIGNER:
POLK STANLEY ROWLAND
CURZON PORTER ARCHITECTS

GENERAL CONTRACTOR:
CDI CONTRACTORS, INC.

NOTES:

ISSUE DATE:
17 SEPTEMBER 07

REVISIONS:

#	DATE:	DESCRIPTION:

MURPHY KELLER
EDUCATION CENTER

HEIFER
INTERNATIONAL
CENTER

LITTLE ROCK, ARKANSAS


PSRCP JOB NUMBER:

431E


CONTENTS:
BRACING
CONNECTION
DETAILS

SHEET NUMBER:


S204

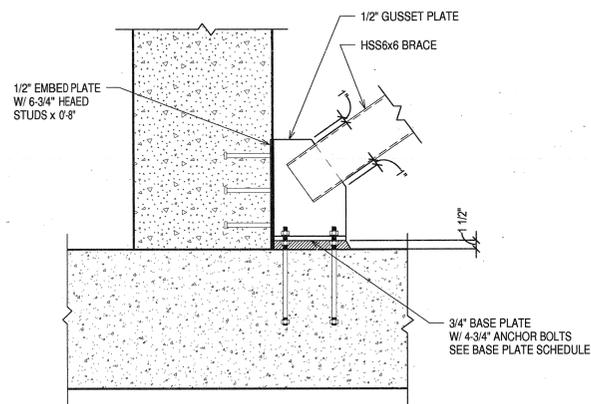


1 BRACE CONNECTION DETAIL
1" = 1'-0"

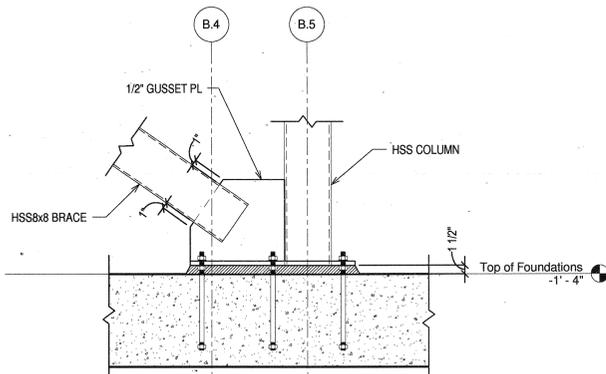


2 BRACE CONNECTION DETAIL
1" = 1'-0"

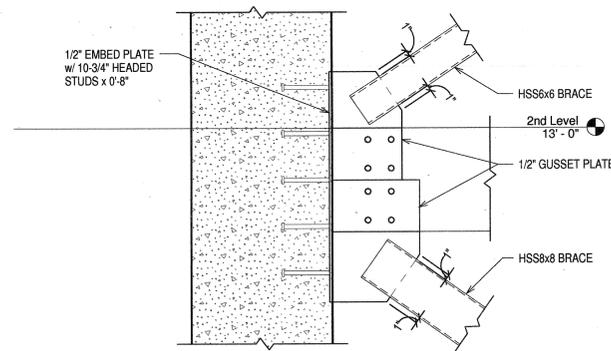


3 BRACE CONNECTION DETAIL
1" = 1'-0"

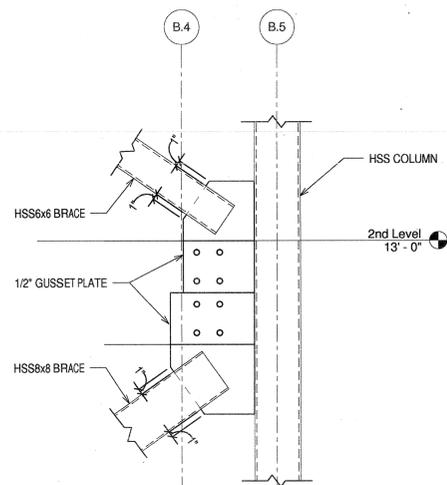

4 BRACE CONNECTION DETAIL
1" = 1'-0"

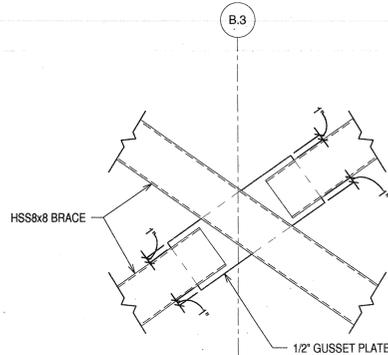

5 BRACE CONNECTION DETAIL
1" = 1'-0"

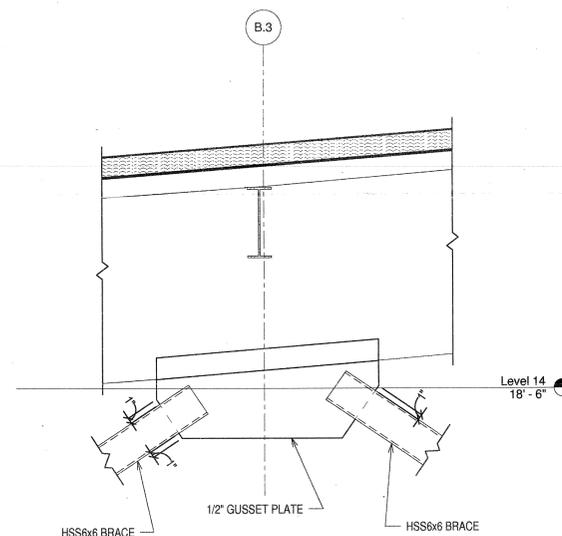

6 BRACE CONNECTION DETAIL
1" = 1'-0"