

- CONSULTANTS:**
CIVIL ENGINEER:
 MCCLELLAND ENGINEERS
LANDSCAPE ARCHITECT:
 LARSON-BURNS SMITH
STRUCTURAL ENGINEER:
 CROMWELL ENGINEERS INC.
MECH., ELEC., PLUMB ENGINEER:
 CROMWELL ENGINEERS INC.
GLOBAL VILLAGE CONSULTANT
 CAMBRIDGE SEVEN ASSOCIATES
INTERIOR DESIGNER:
 POLK STANLEY ROWLAND
 CURZON PORTER ARCHITECTS
GENERAL CONTRACTOR:
 CDI CONTRACTORS, INC.

NOTES:

ISSUE DATE:
17 SEPTEMBER 07


REVISIONS:

| # | DATE | DESCRIPTION |
|---|------|-------------|
| | | |
| | | |
| | | |
| | | |
| | | |
| | | |
| | | |
| | | |
| | | |


**MURPHY KELLER
EDUCATION CENTER**
**HEIFER
INTERNATIONAL
CENTER**
 LITTLE ROCK, ARKANSAS

PSRCP JOB NUMBER:
431E
CONTENTS:
 FOUNDATION
 SECTION AND
 DETAILS
SHEET NUMBER:


S301

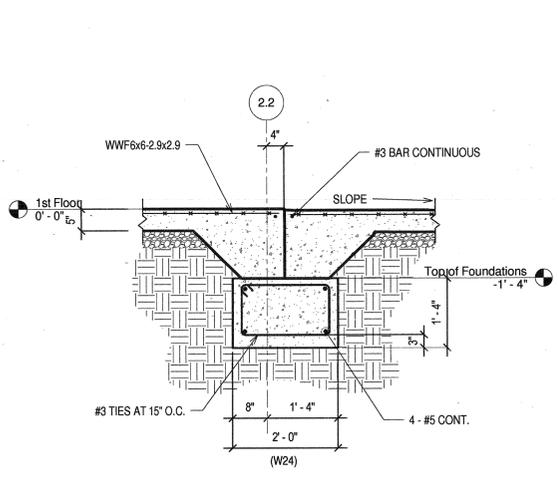


1 SECTION THRU INTERIOR AND EXTEIOR SLAB
3/4" = 1'-0"

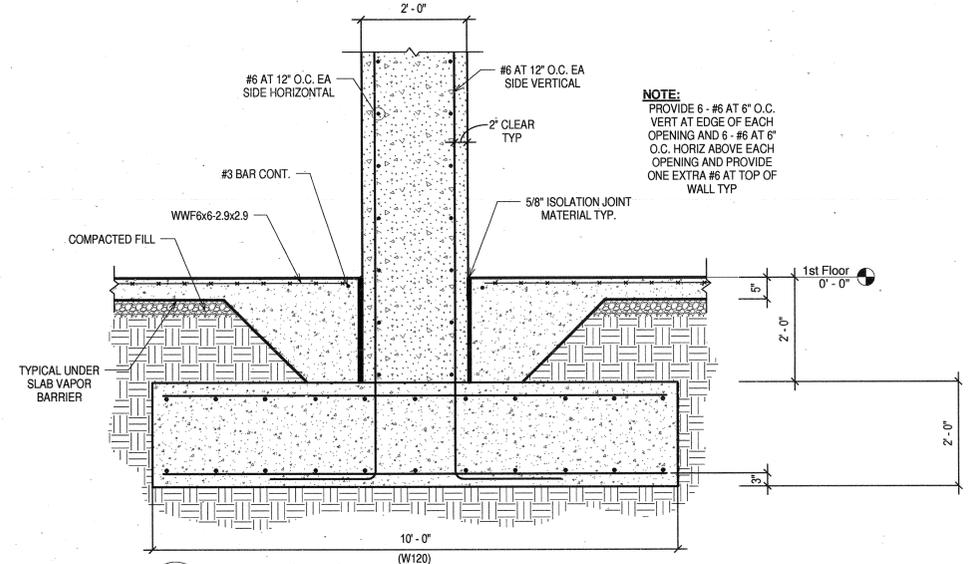


2 SECTION THRU CONCRETE WALL AND FOOTING
3/4" = 1'-0"

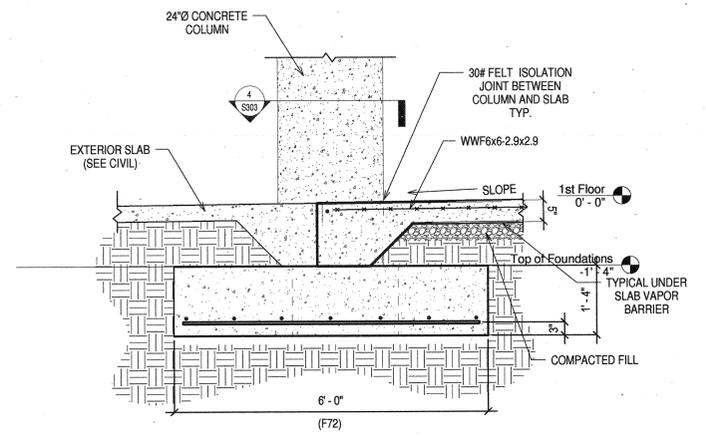


3 SECTION THRU CONCRETE COLUMN AND FOOTING
3/4" = 1'-0"

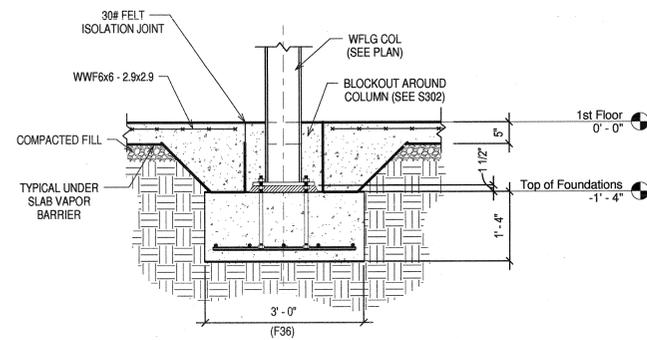


4 SECTION THRU WFLG COLUMN AND FOOTING
3/4" = 1'-0"

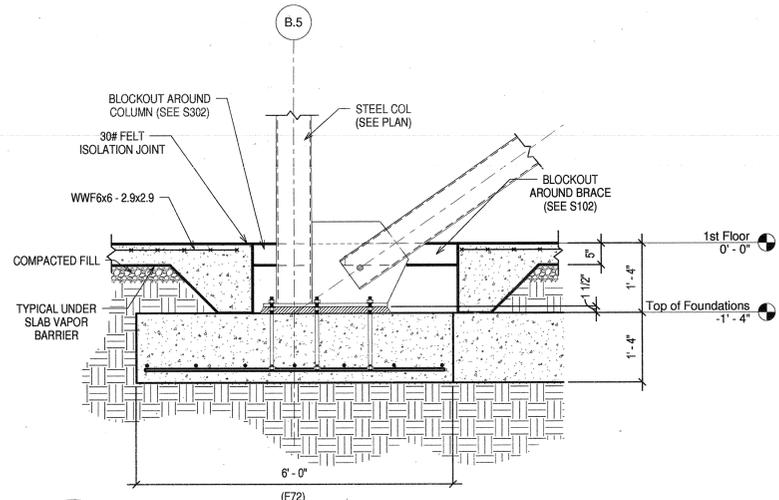


5 5/S301
3/4" = 1'-0"

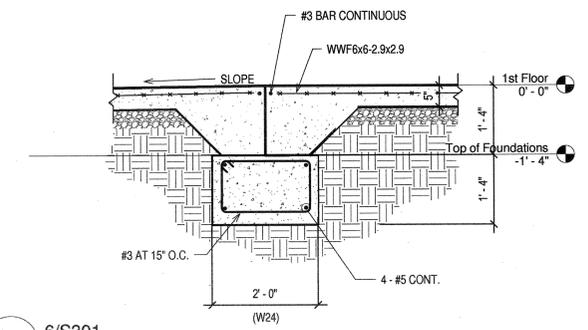


6 6/S301
3/4" = 1'-0"

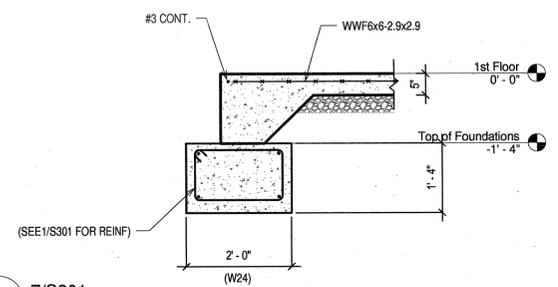

7 7/S301
3/4" = 1'-0"

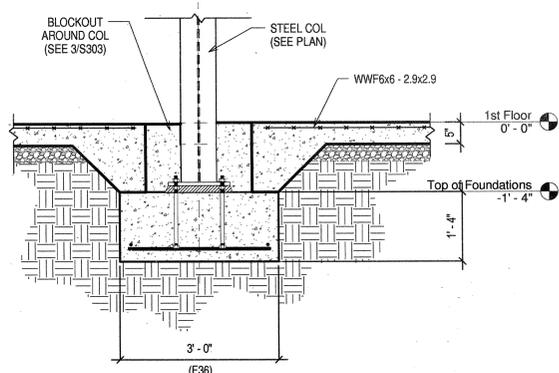

8 8/S301
3/4" = 1'-0"

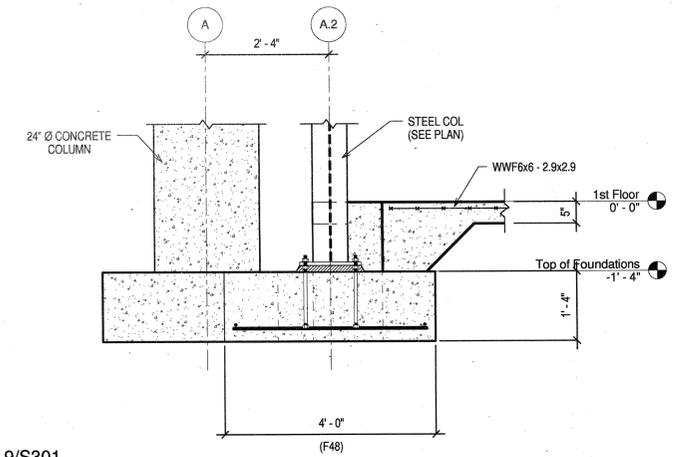

9 9/S301
3/4" = 1'-0"