

- CONSULTANTS:**
CIVIL ENGINEER:
 MCCLELLAND ENGINEERS
LANDSCAPE ARCHITECT:
 LARSON BURNS SMITH
STRUCTURAL ENGINEER:
 CROMWELL ENGINEERS INC.
MECH., ELEC., PLUMB ENGINEER:
 CROMWELL ENGINEERS INC.
GLOBAL VILLAGE CONSULTANT
 CAMBRIDGE SEVEN ASSOCIATES
INTERIOR DESIGNER:
 POLK STANLEY ROWLAND
 CURZON PORTER ARCHITECTS
GENERAL CONTRACTOR:
 CDI CONTRACTORS, INC.

NOTES:


ISSUE DATE:
17 SEPTEMBER 07

REVISIONS:


#	DATE	DESCRIPTION

MURPHY KELLER
EDUCATION CENTER
 HEIFER
INTERNATIONAL
CENTER
 LITTLE ROCK, ARKANSAS


PSRCP JOB NUMBER:
431E
CONTENTS:
SECTIONS AND
DETAILS
SHEET NUMBER:
S501

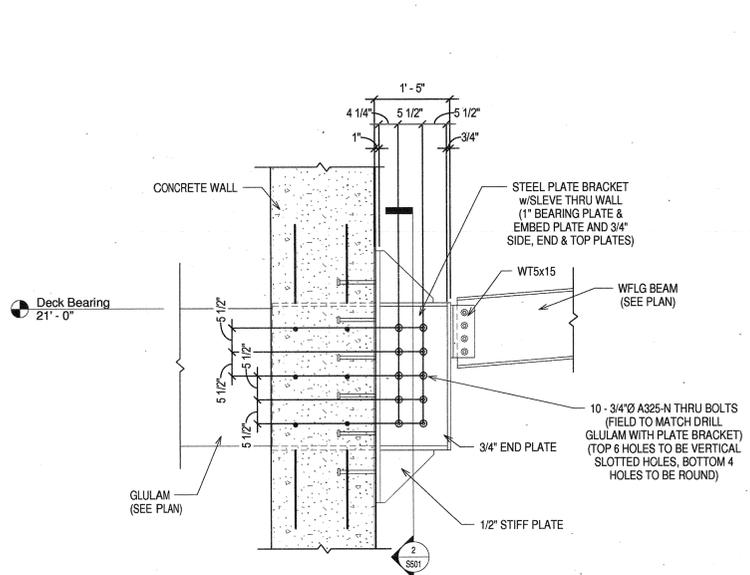


1 SECTION THRU GLULAM BRACKET AND CONCRETE WALL
3/4" = 1'-0"

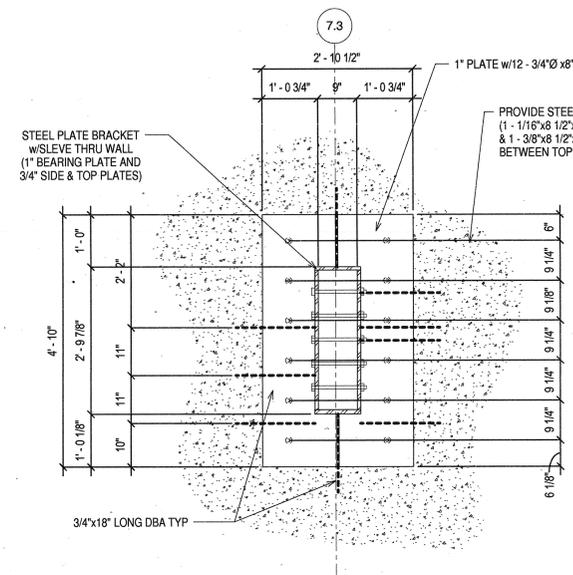


2 SECTION THRU GLULAM BRACKET
3/4" = 1'-0"

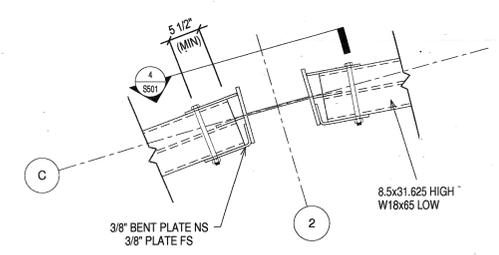

3 TYPICAL ROOF CONNECTION AT GRID C
1" = 1'-0"

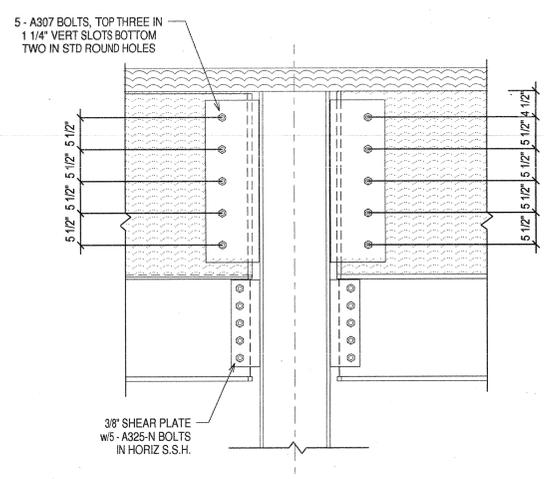

4 TYPICAL ROOF CONNECTION AT GRID C
1" = 1'-0"

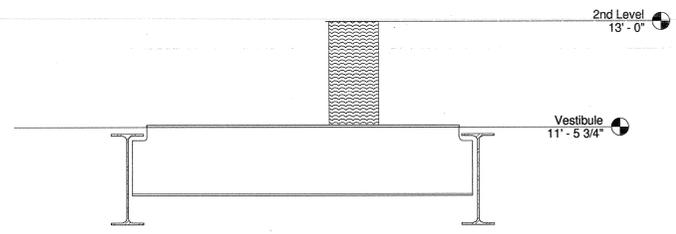

5 SECTION
1" = 1'-0"