

CONSULTANTS:

- CIVIL ENGINEER:
MCCLELAND ENGINEERS
- LANDSCAPE ARCHITECT:
LARSON BURNS SMITH
- STRUCTURAL ENGINEER:
CROMWELL ENGINEERS INC.
- MECH., ELEC., PLUMB ENGINEER:
CROMWELL ENGINEERS INC.
- GLOBAL VILLAGE CONSULTANT
CAMBRIDGE SEVEN ASSOCIATES
- INTERIOR DESIGNER:
POLK STANLEY ROWLAND
CURZON PORTER ARCHITECTS
- GENERAL CONTRACTOR:
CDI CONTRACTORS, INC.

NOTES:

ISSUE DATE:
17 SEPTEMBER 07

REVISIONS:

#	DATE	DESCRIPTION


MURPHY KELLER
EDUCATION CENTER

HEIFER
INTERNATIONAL
CENTER


LITTLE ROCK, ARKANSAS

PSRCP JOB NUMBER:
431E
CONTENTS:
SECTIONS AND
DETAILS


SHEET NUMBER:
S502

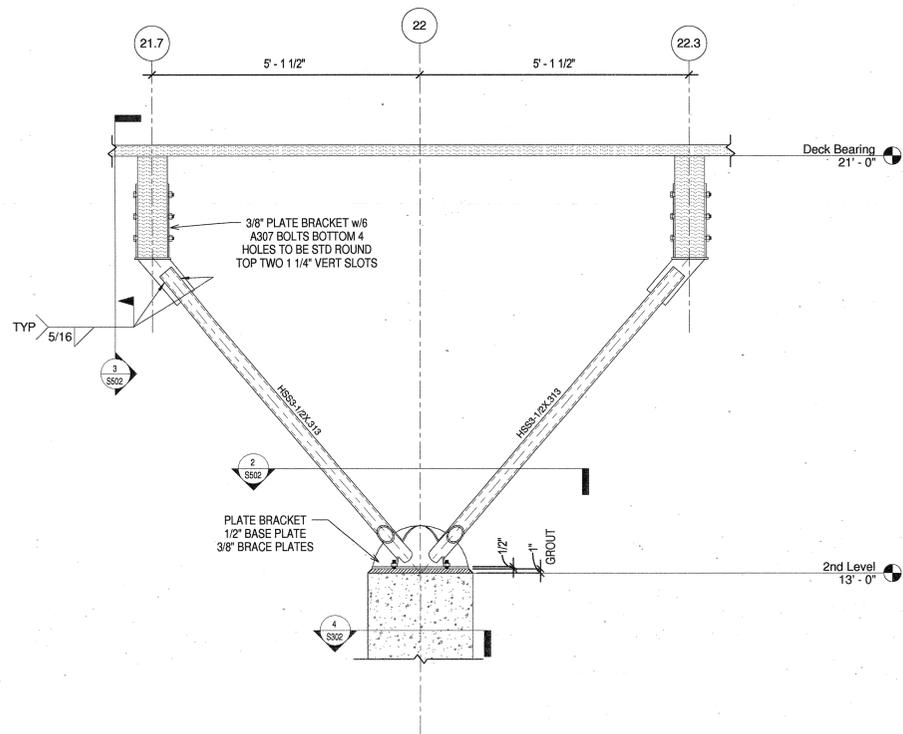


1 SECTION THRU TREE BRACES
3/4" = 1'-0"

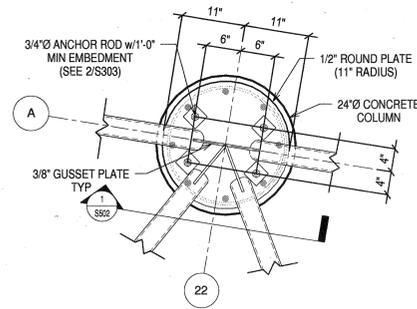


2 DETAIL AT BASE OF TREE BRACES
1" = 1'-0"

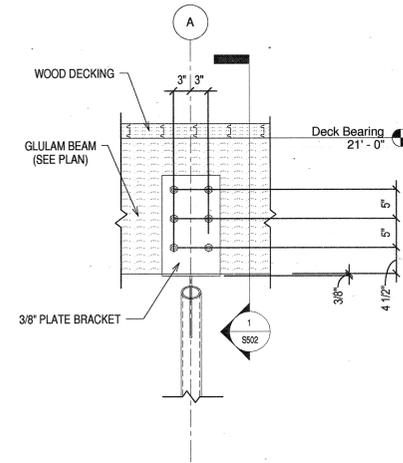


3 SECTION THRU PLATE BRACKET CONNECTION
1" = 1'-0"

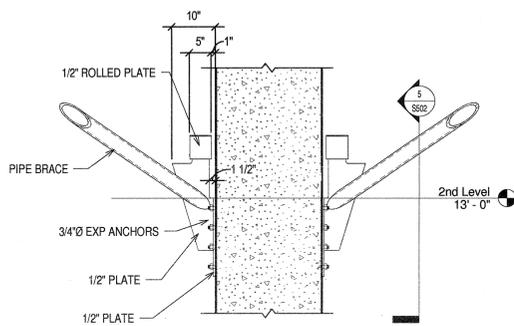

4 SECTION THRU WALL AND BRACES
3/4" = 1'-0"

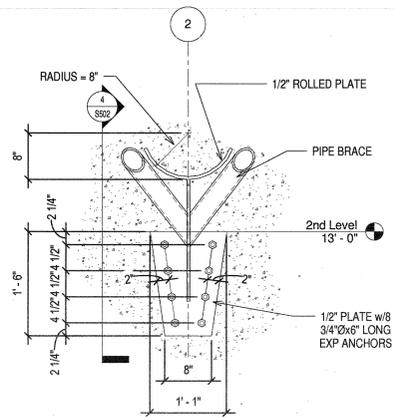

5 SECTION THRU BRACE CONNECTION
1" = 1'-0"

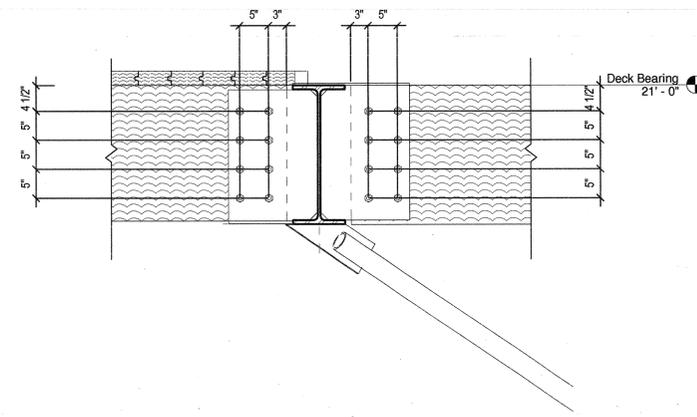

6 SECTION THRU GRID LINE A.7
1" = 1'-0"

*Drawings
S04
indrawn*