
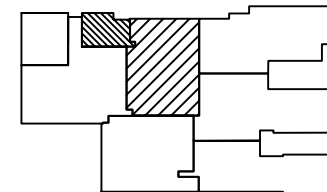


[illegible]

PROJECT TITLE
REPAIR MEDICAL CENTER PH 3
LITTLE ROCK AFB, ARKANSAS

HVAC DEMOLITION PLAN

DRAWN BY MJG/RJR	LEAD DESIGNER AM
TECH REVIEWER AM	PROJECT NUMBER NKAK 06-8001
DESIGNED BY OD	SHEET MO.11
DATE 8-11-06	
SCALE 1/8"=1'-0"	21 of 37

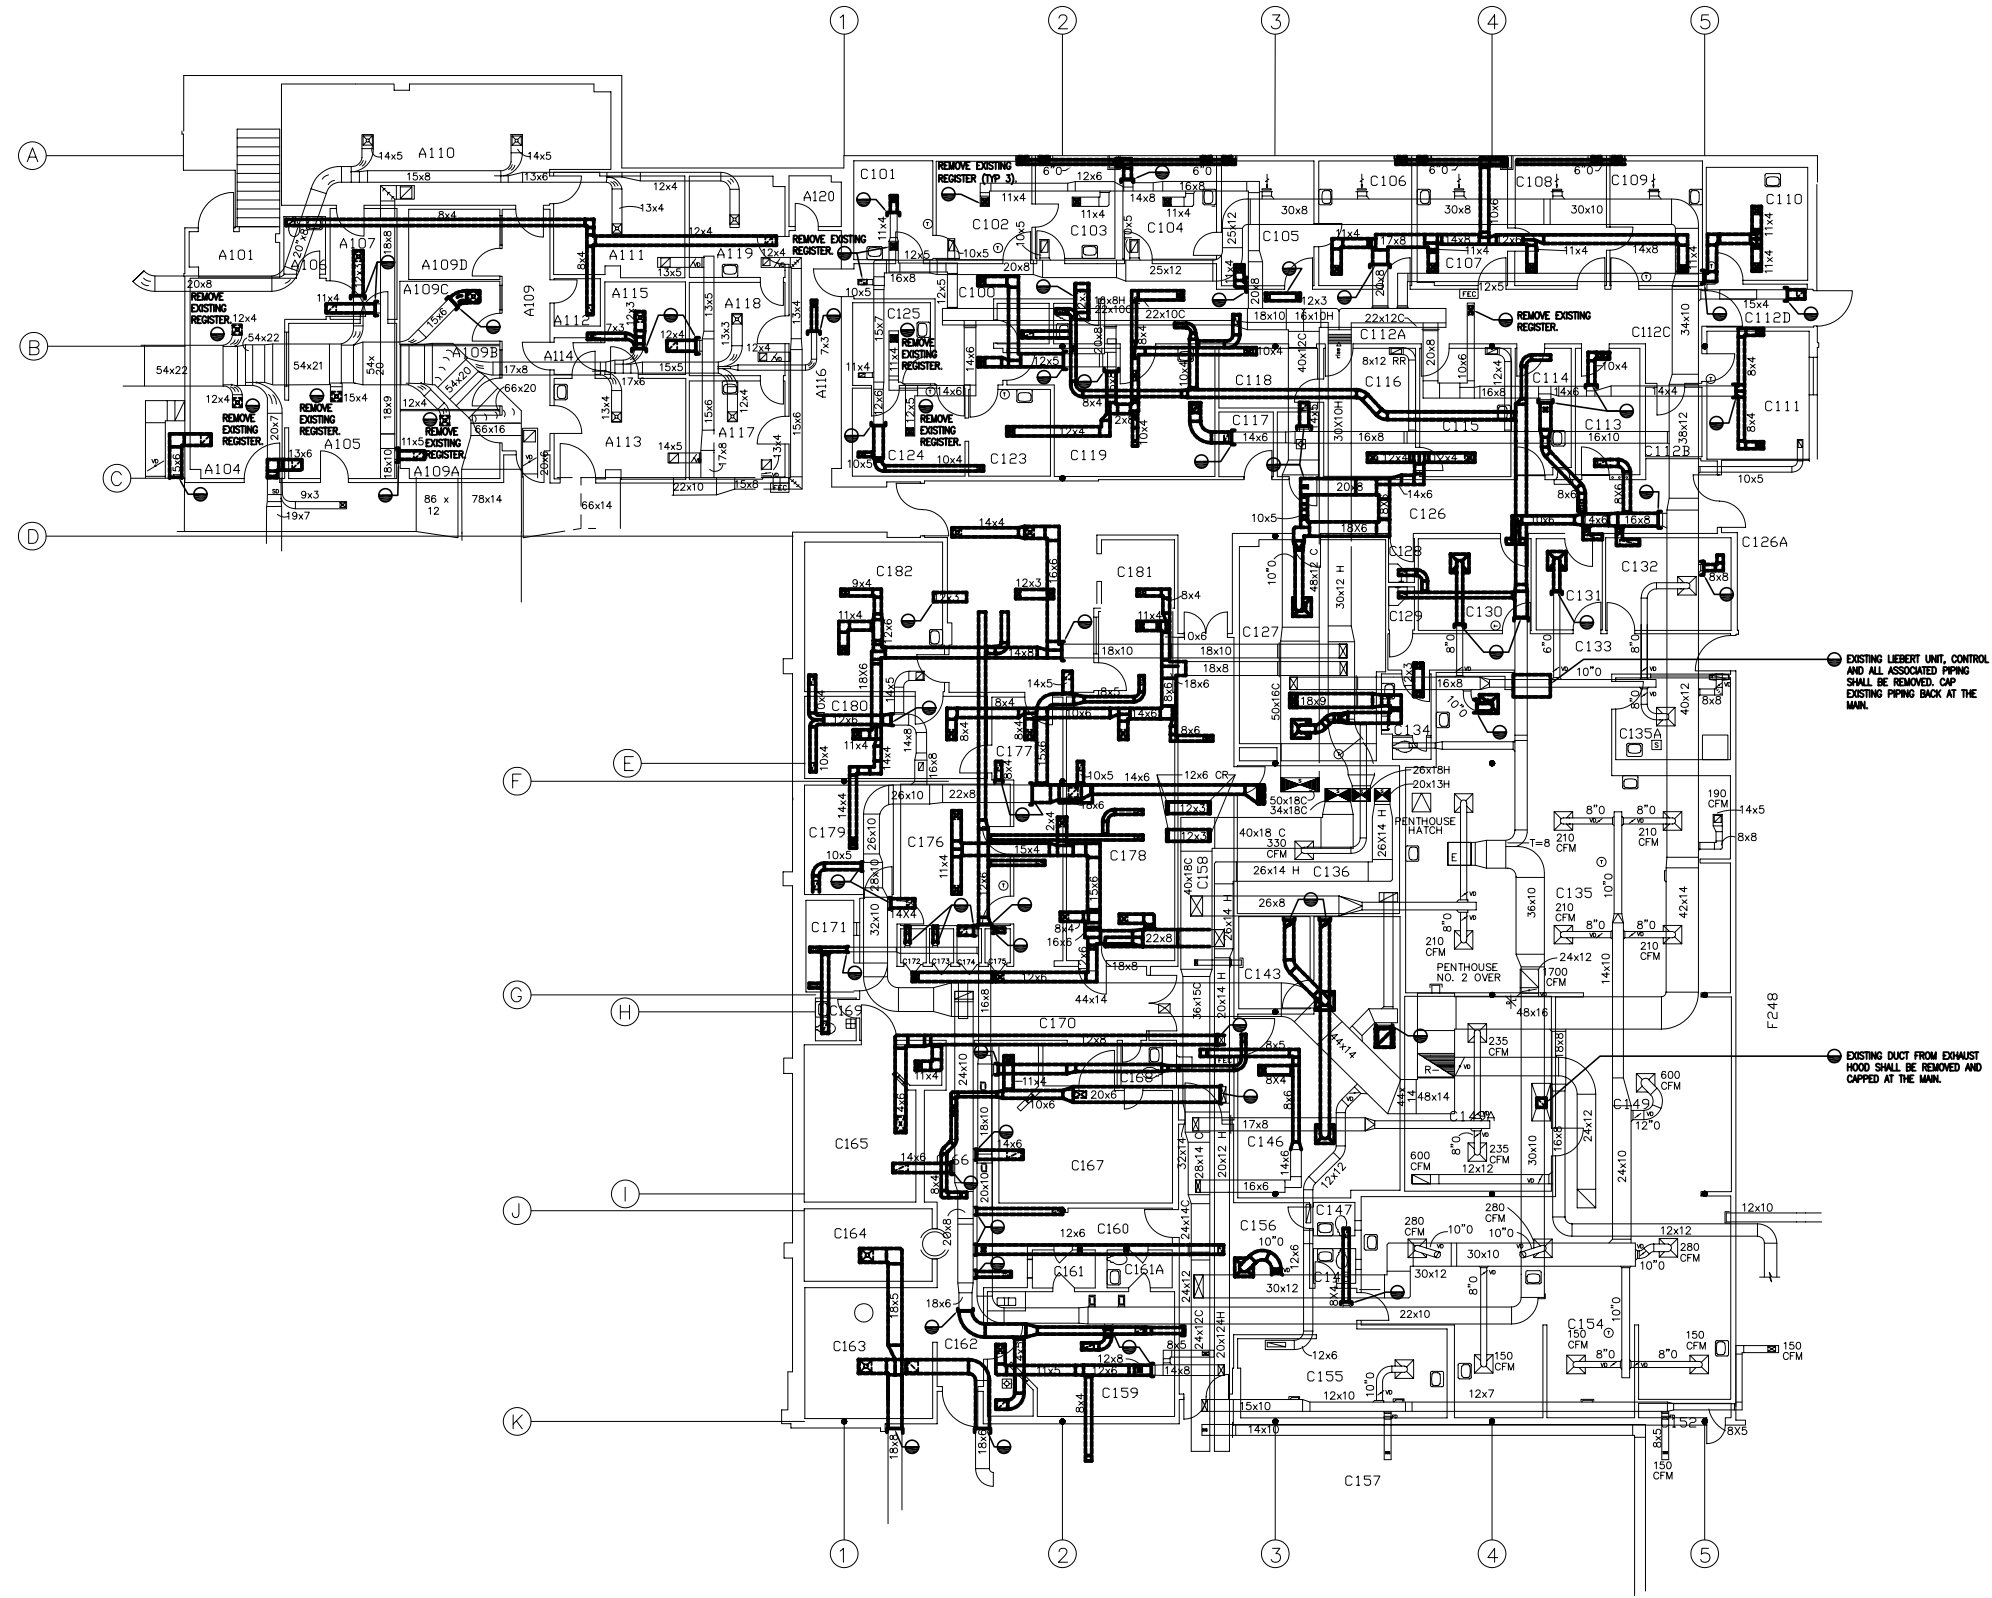

KEYPLAN
N.T.S.

0 4' 8' 16'

SCALE

1 HVAC DEMOLITION PLAN