



LITTLE ROCK A.F.B.  
ARKANSAS

**GARVER ENGINEERS**


1010 BATTERY STREET  
LITTLE ROCK, ARKANSAS 72202  
www.garverengineers.com  
(501) 376-3633

**CROMWELL**  
ARCHITECTS ENGINEERS


101 SOUTH SPRING ST  
LITTLE ROCK AR 72201  
TELEPHONE 501-372-2900  
FACSIMILE 501-372-0482

No.	Revision/Issue	Date	BY	APP'D


PROJECT TITLE REPAIR & RENOVATE MEDICAL CLINIC PH V LITTLE ROCK AIR FORCE BASE JACKSONVILLE, ARKANSAS 100% SUBMITTAL		SHEET TITLE <b>MILLWORK SECTIONS &amp; INTERIOR DETAILS</b>	
DRAWN BY <b>PJL</b>		LEAD DESIGNER <b>K. TAYLOR</b>	
TECH REVIEWER <b>PJL</b>		PROJECT NUMBER <b>NKAK#06-8006-5</b>	
DESIGNED BY <b>P. LEDFORD</b>		SHEET	
DATE <b>7 MAY 2008</b>		<b>A-502</b>	
SCALE <b>1-1/2"=1'-0"</b>		8 OF 27	

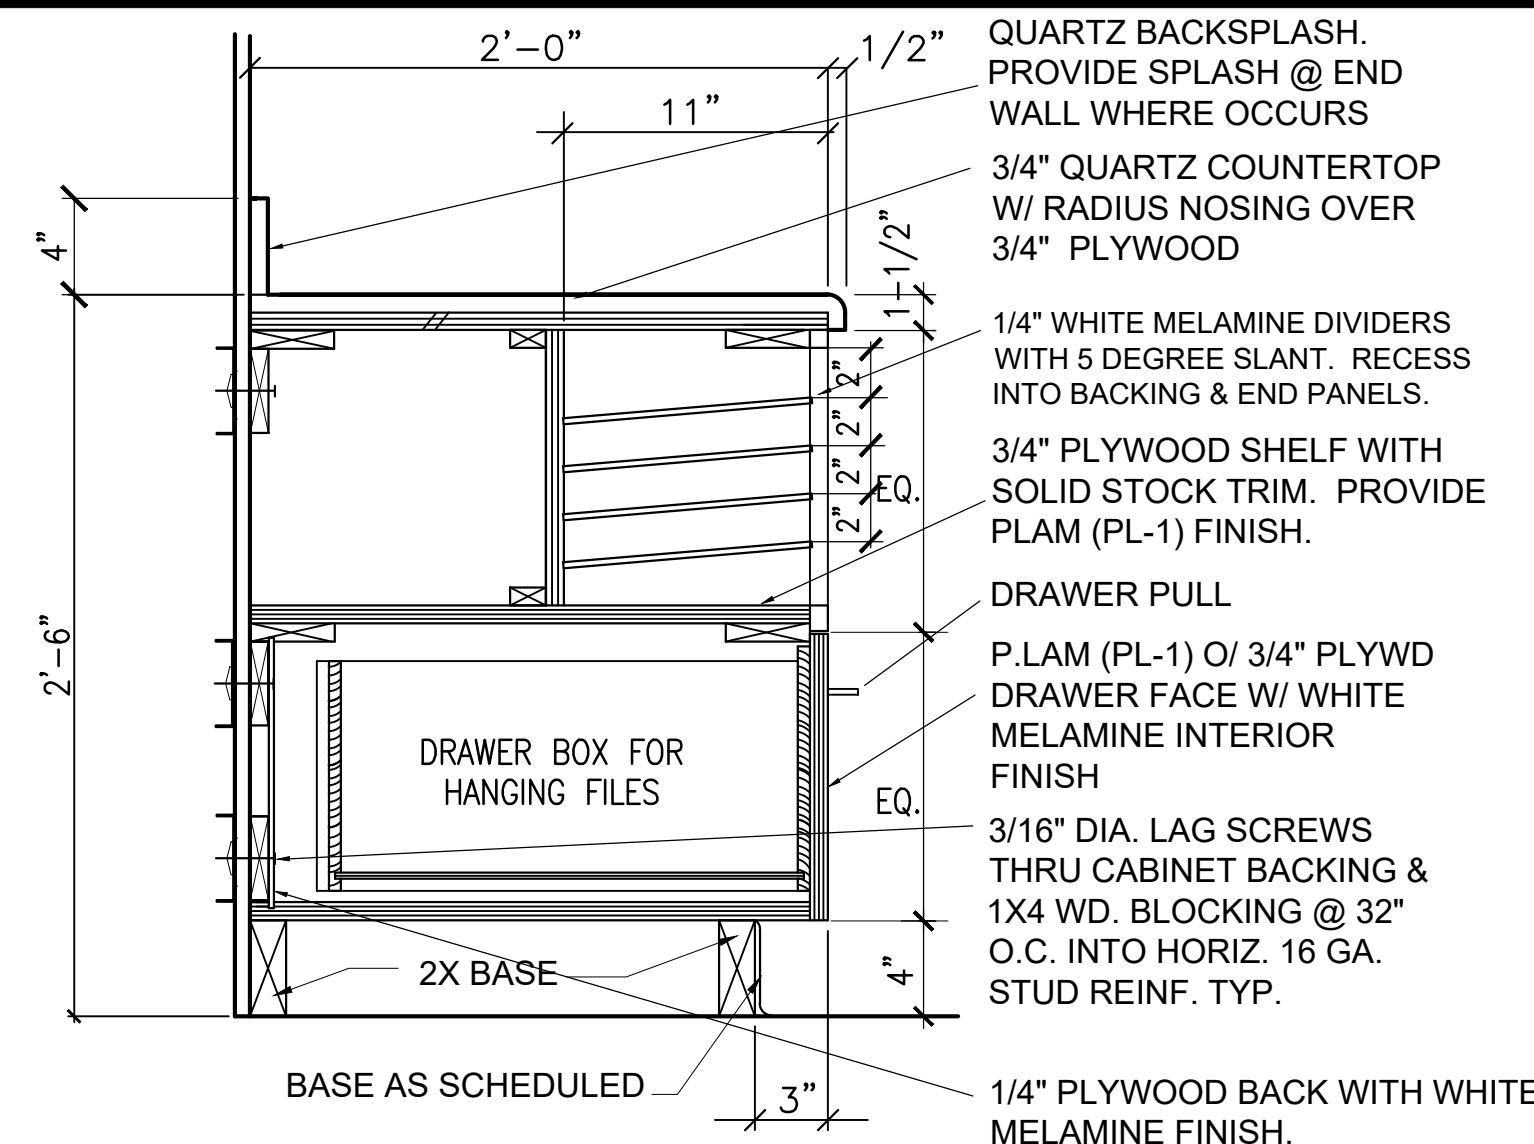


7 RECEPTION MILLWORK  
1-1/2"=1'-0"

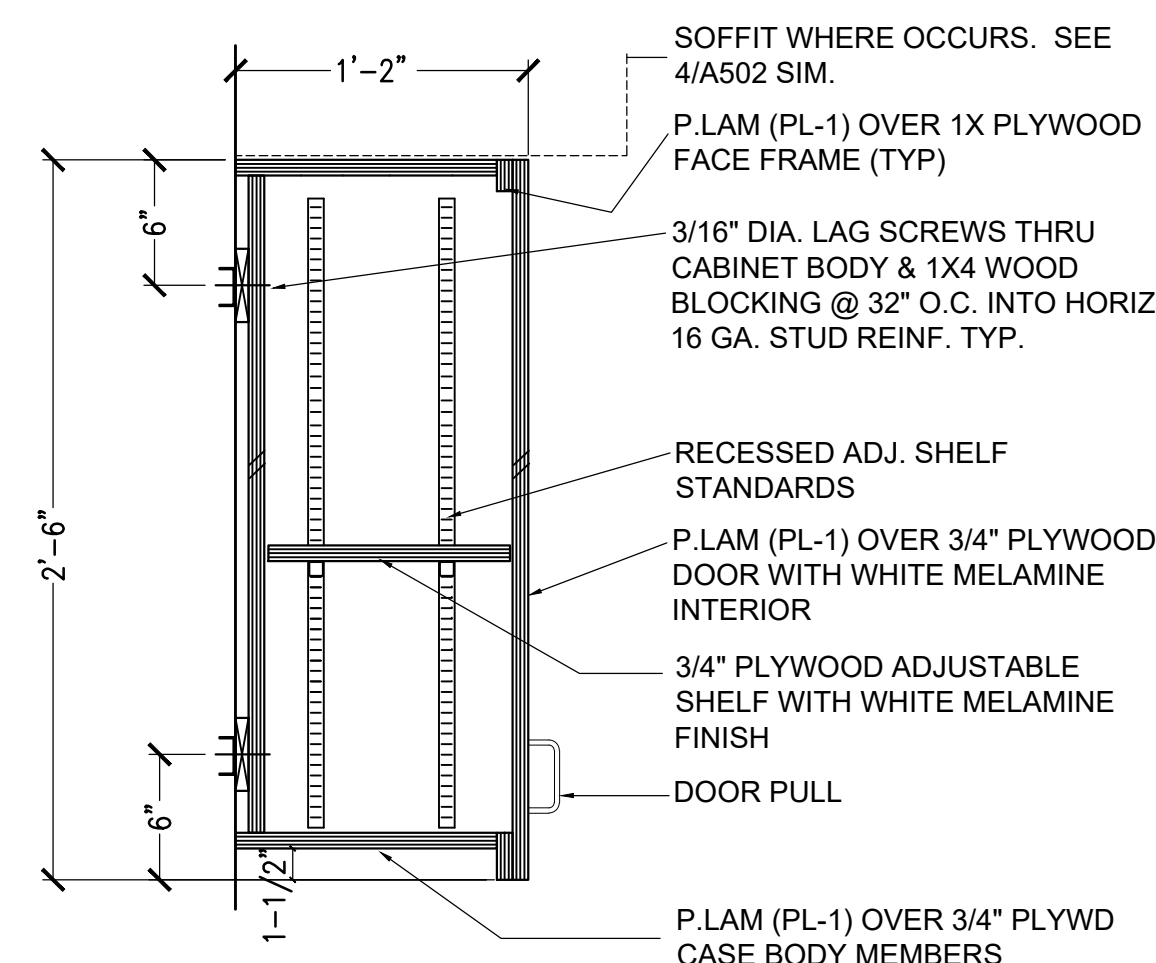


8 RECEPTION MILLWORK  
1-1/2"=1'-0"

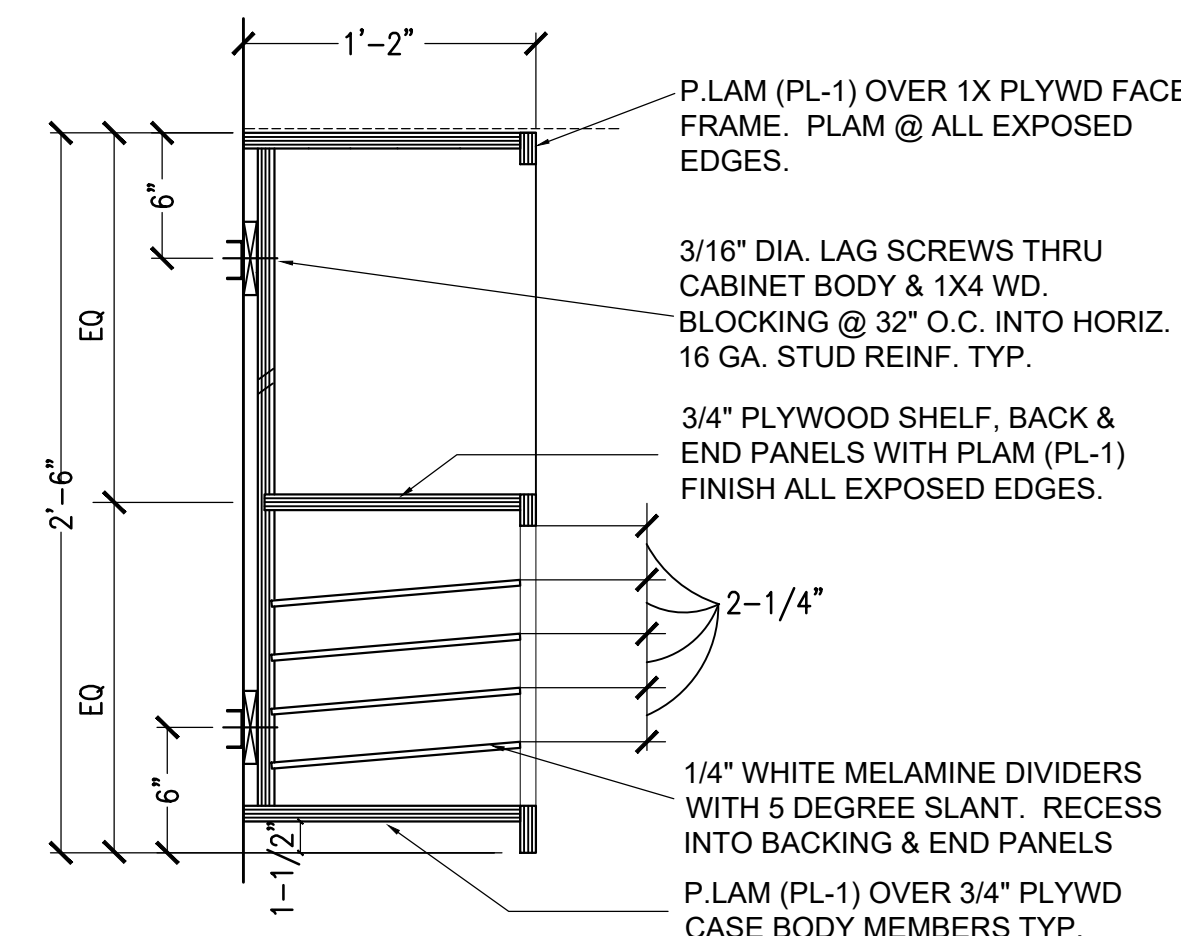


9 RECEPTION MILLWORK  
1-1/2"=1'-0"

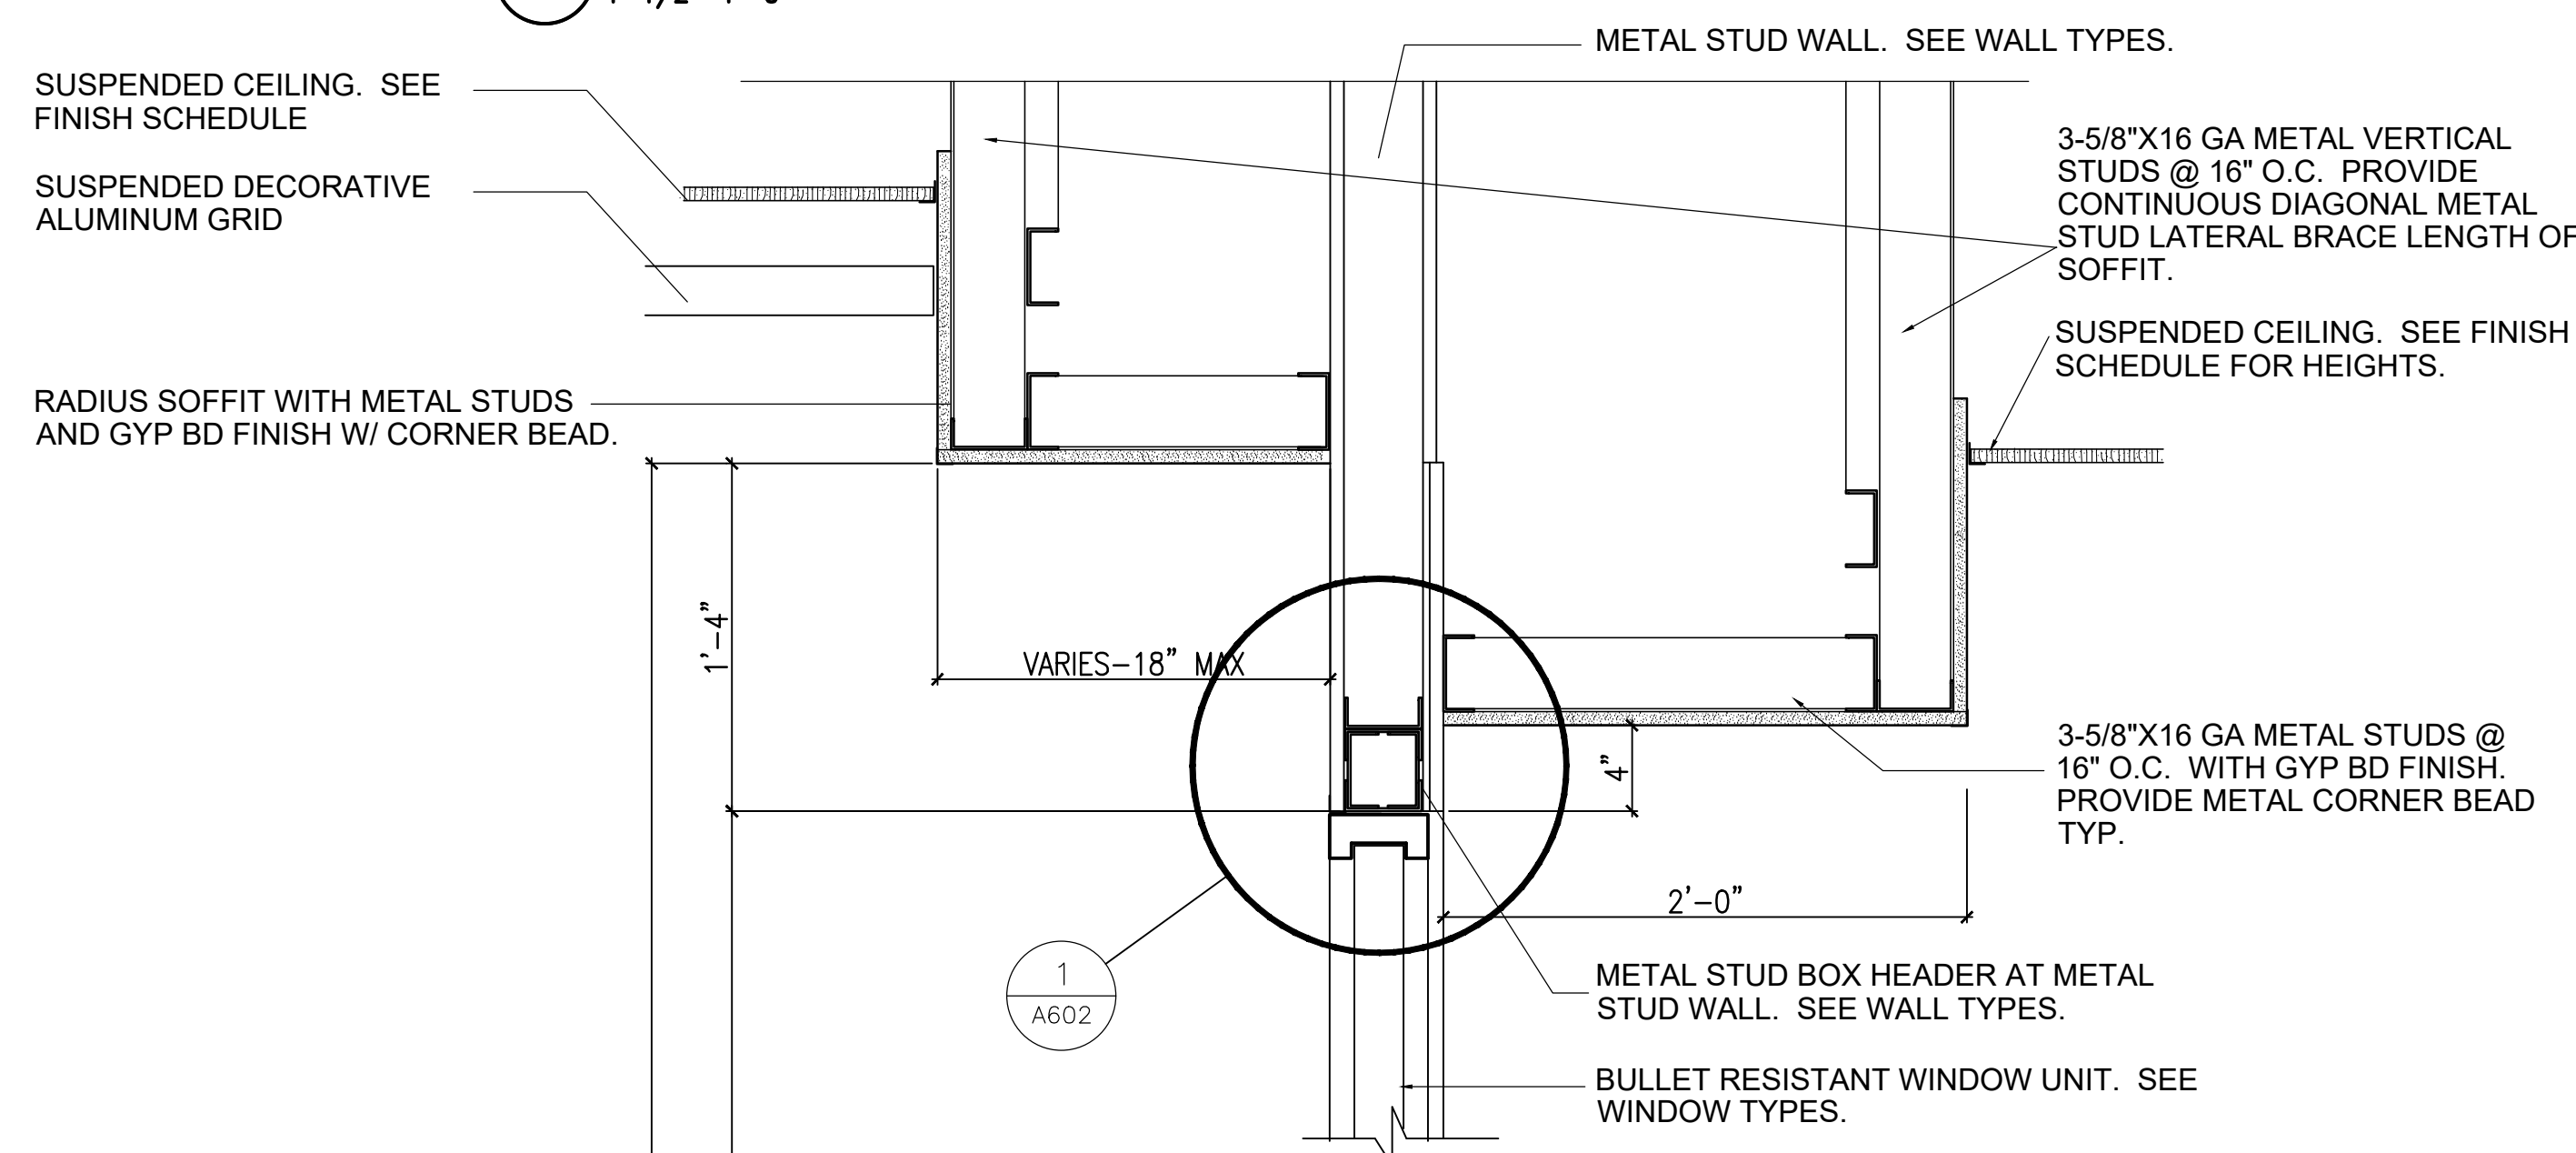


4 SOFFIT @ WAITING & RECEPTION  
1-1/2"=1'-0"

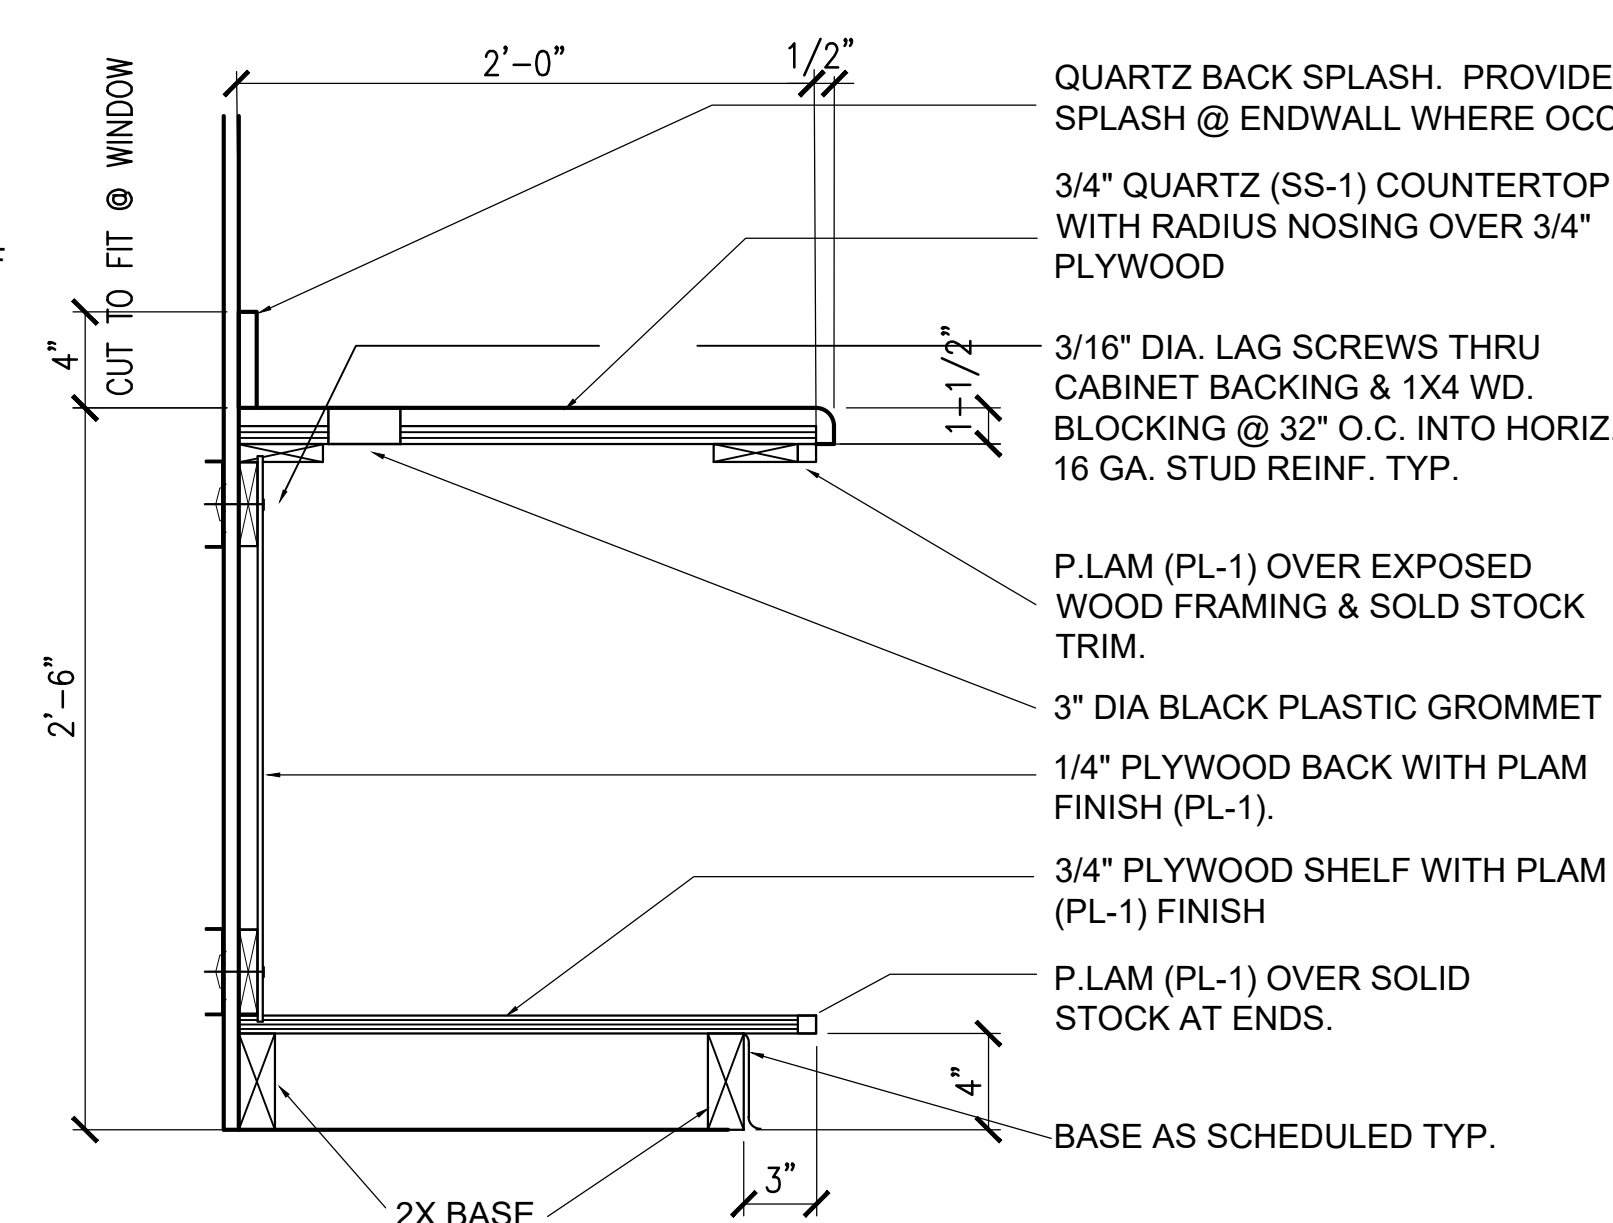


5 RECEPTION MILLWORK  
1-1/2"=1'-0"

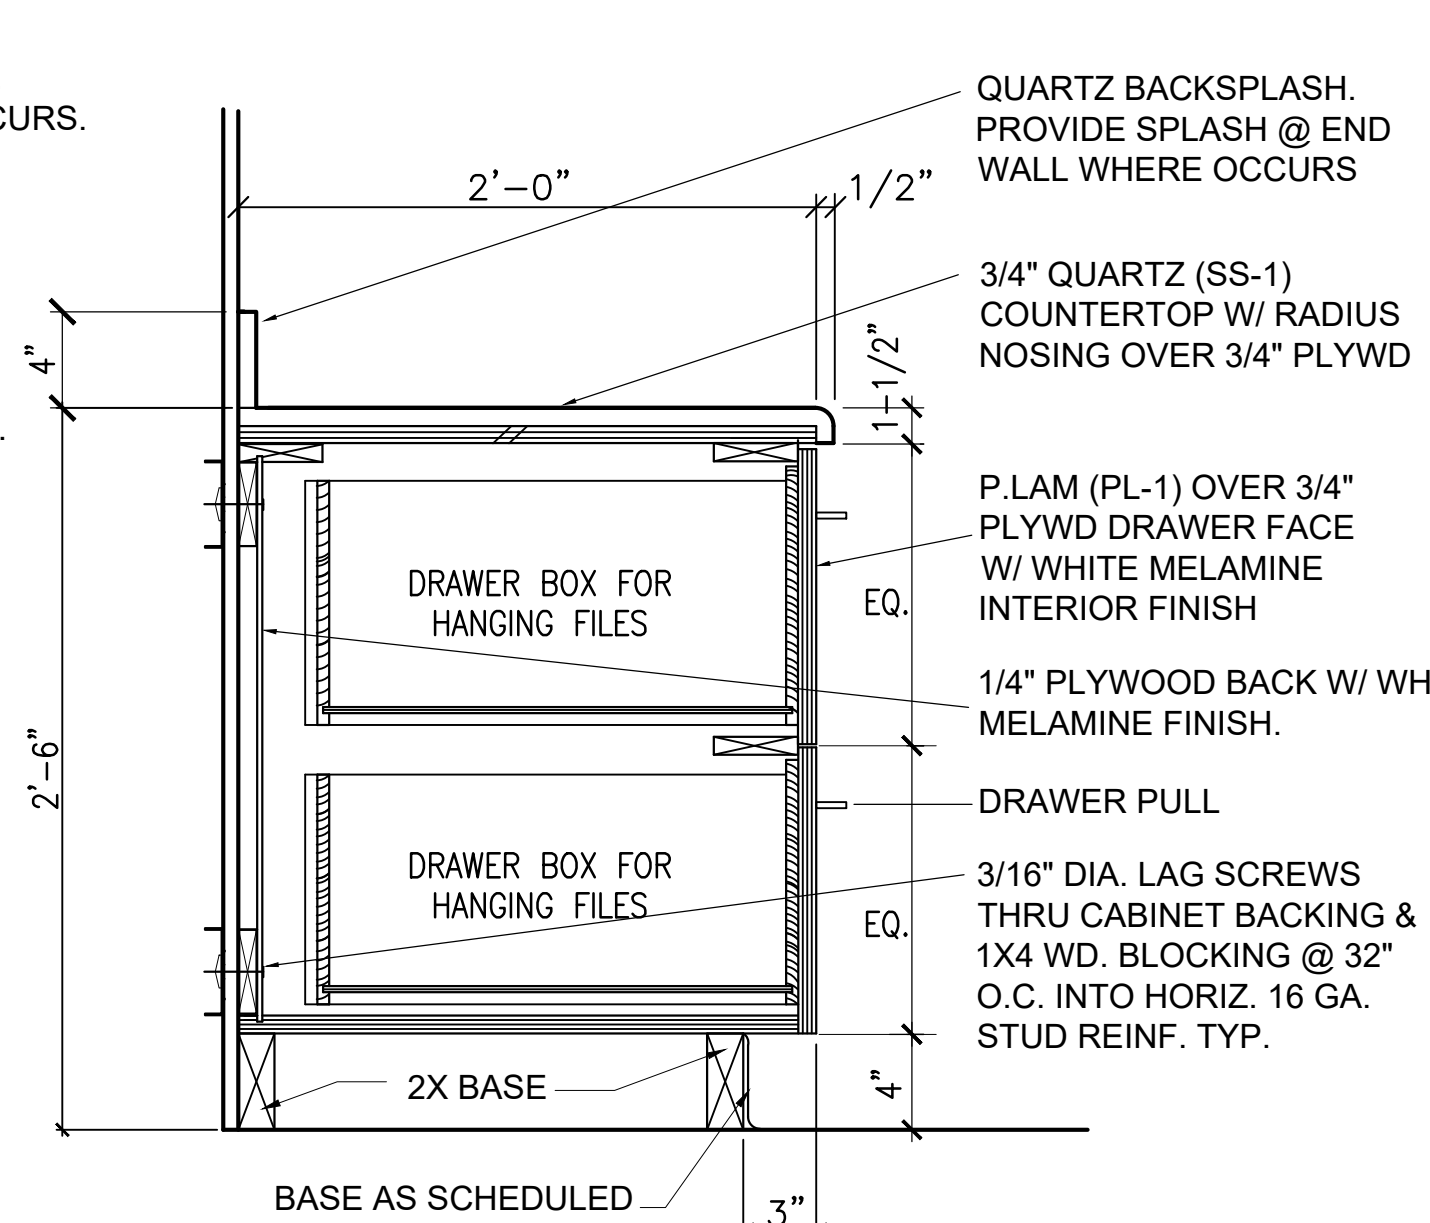


6 RECEPTION MILLWORK  
1-1/2"=1'-0"

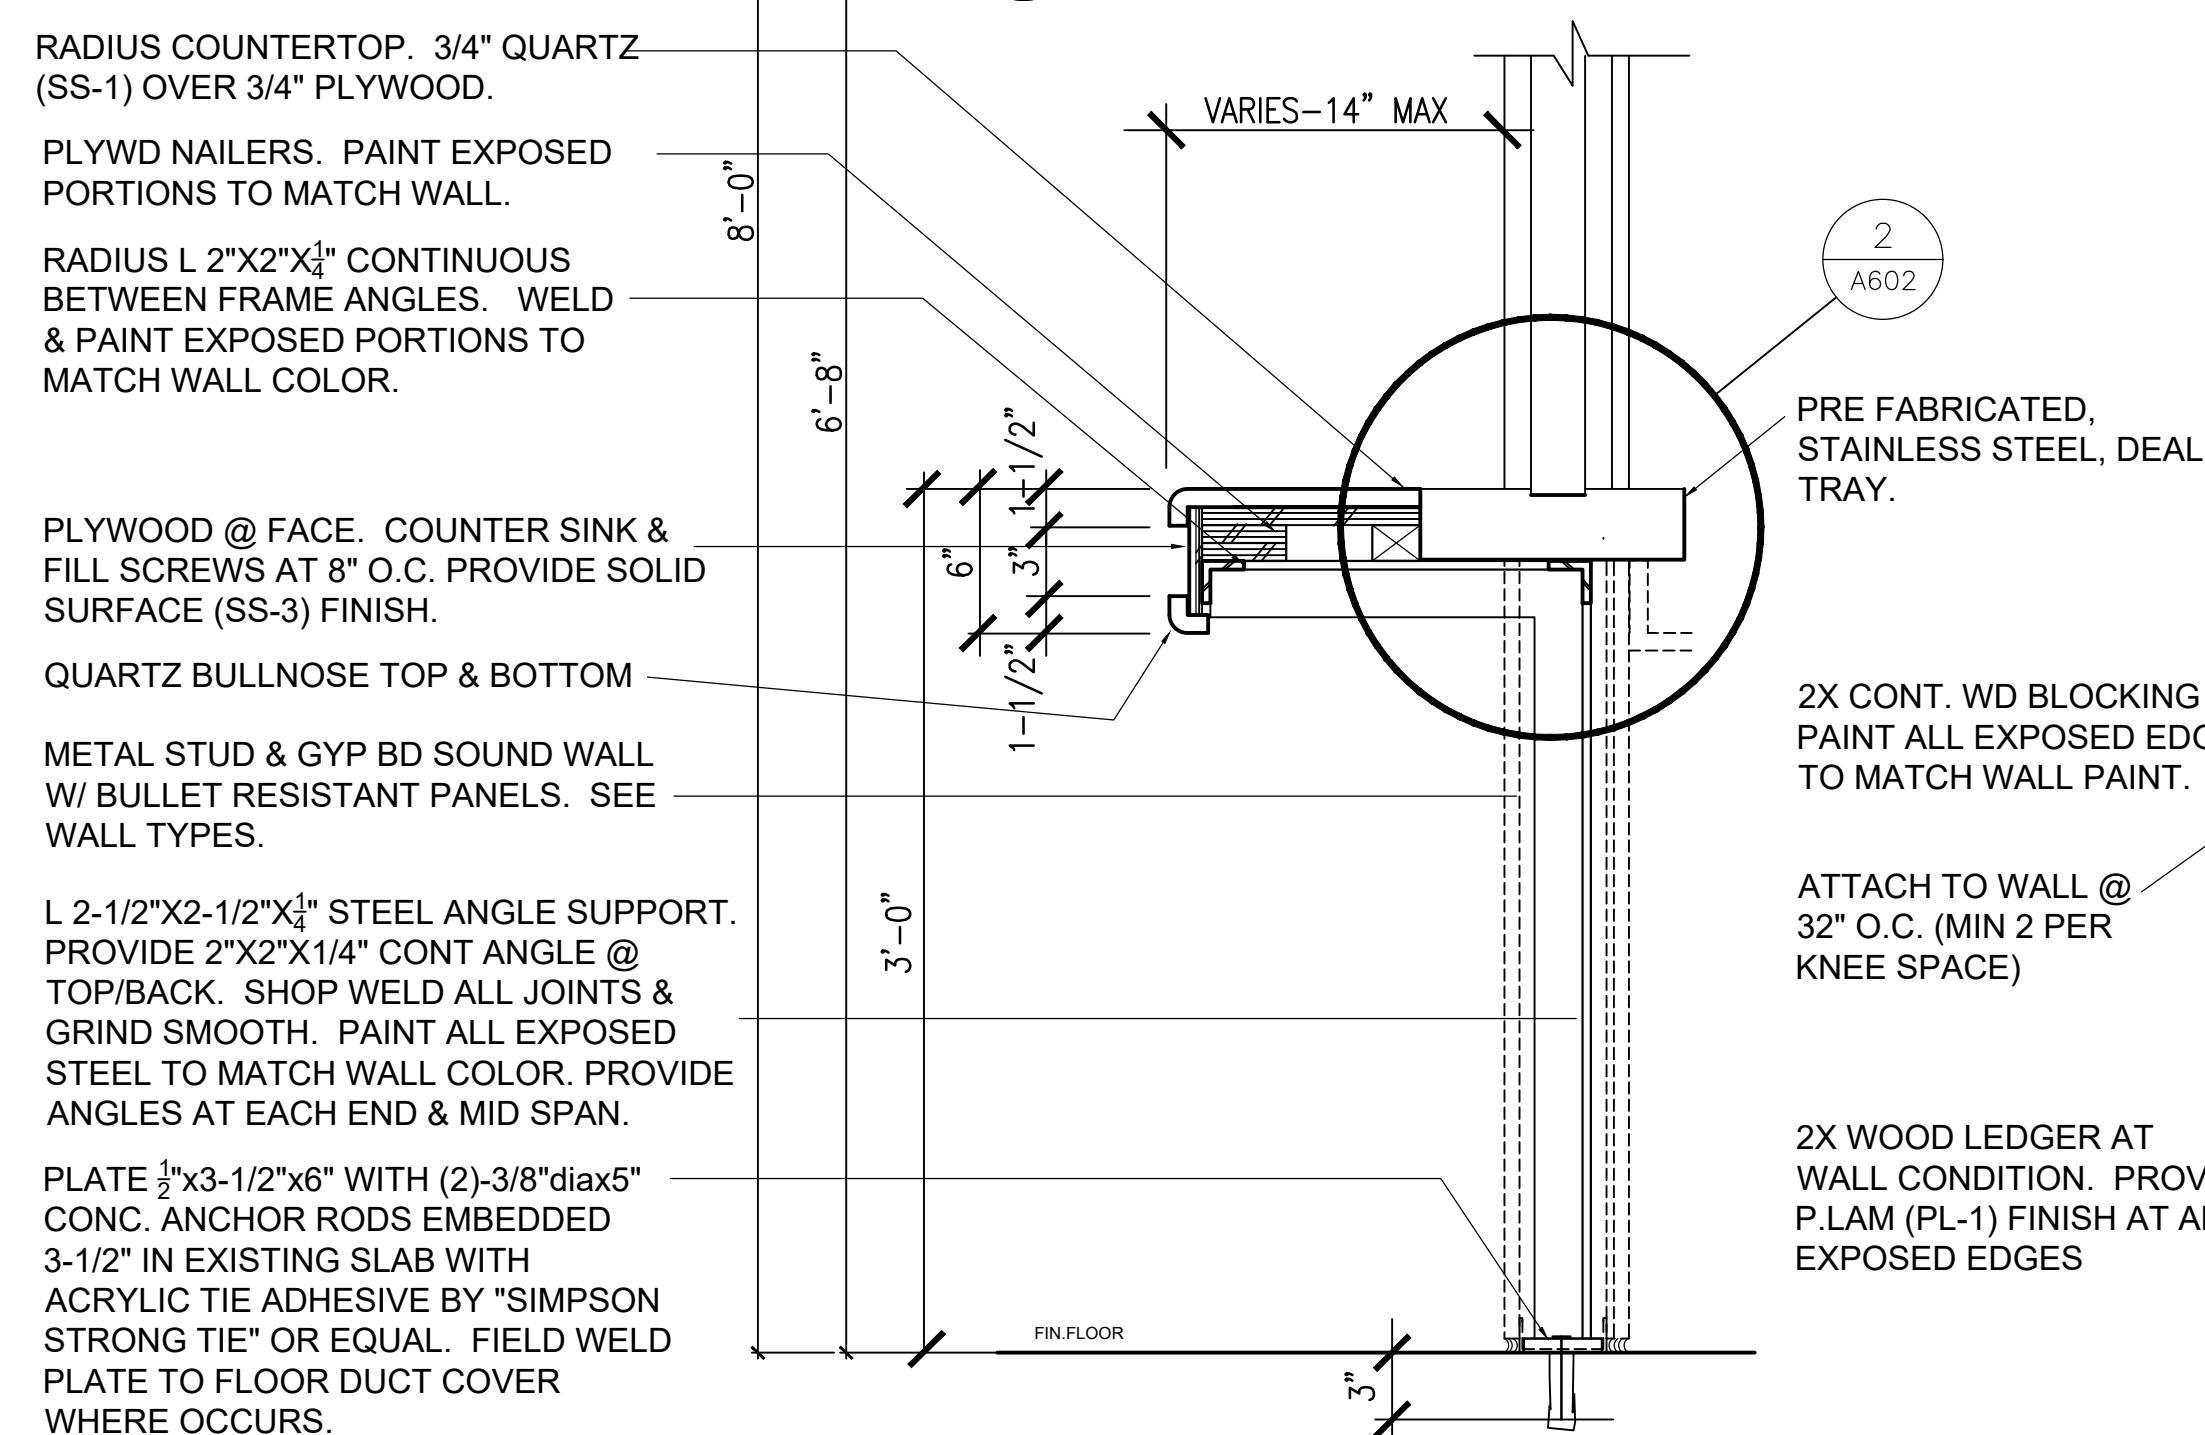

1 COUNTER @ WAITING ROOM  
1-1/2"=1'-0"

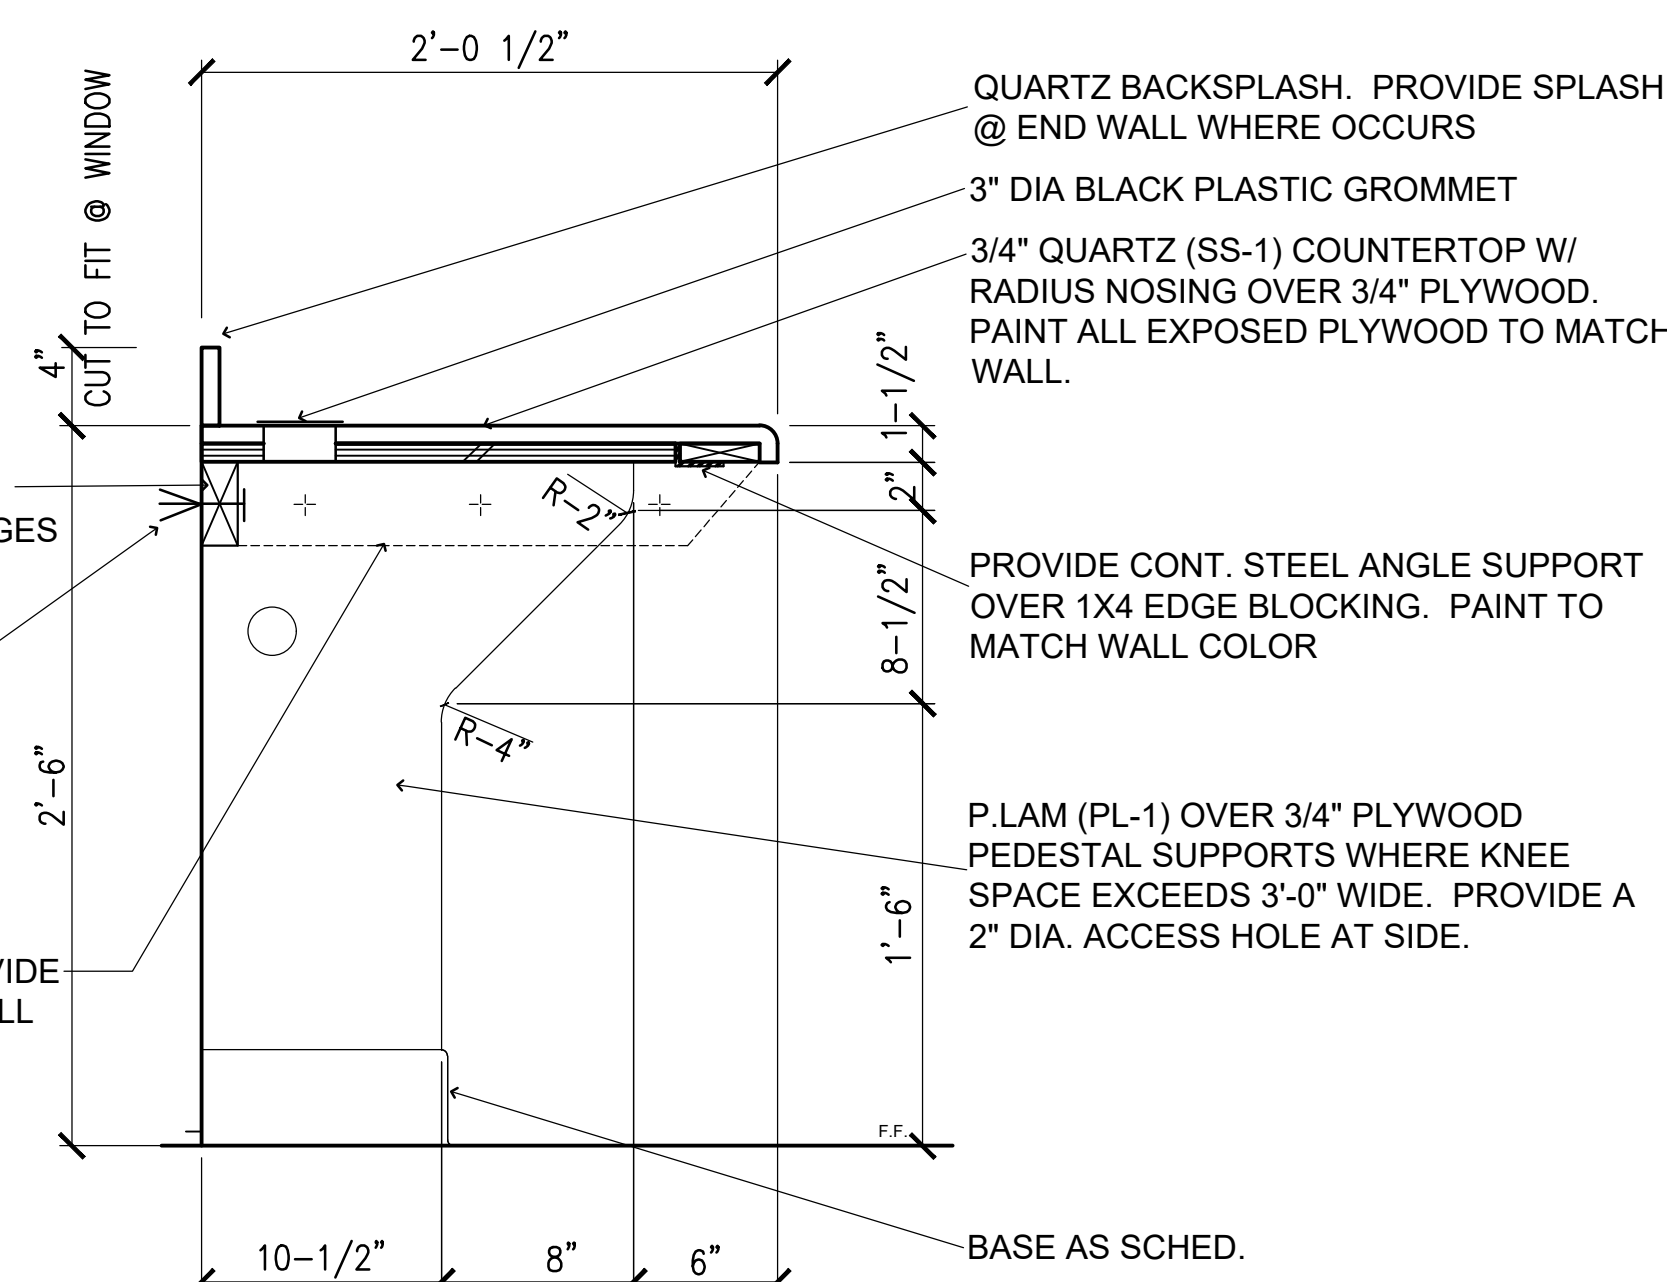

2 RECEPTION MILLWORK @ KNEE SPACE  
1-1/2"=1'-0"

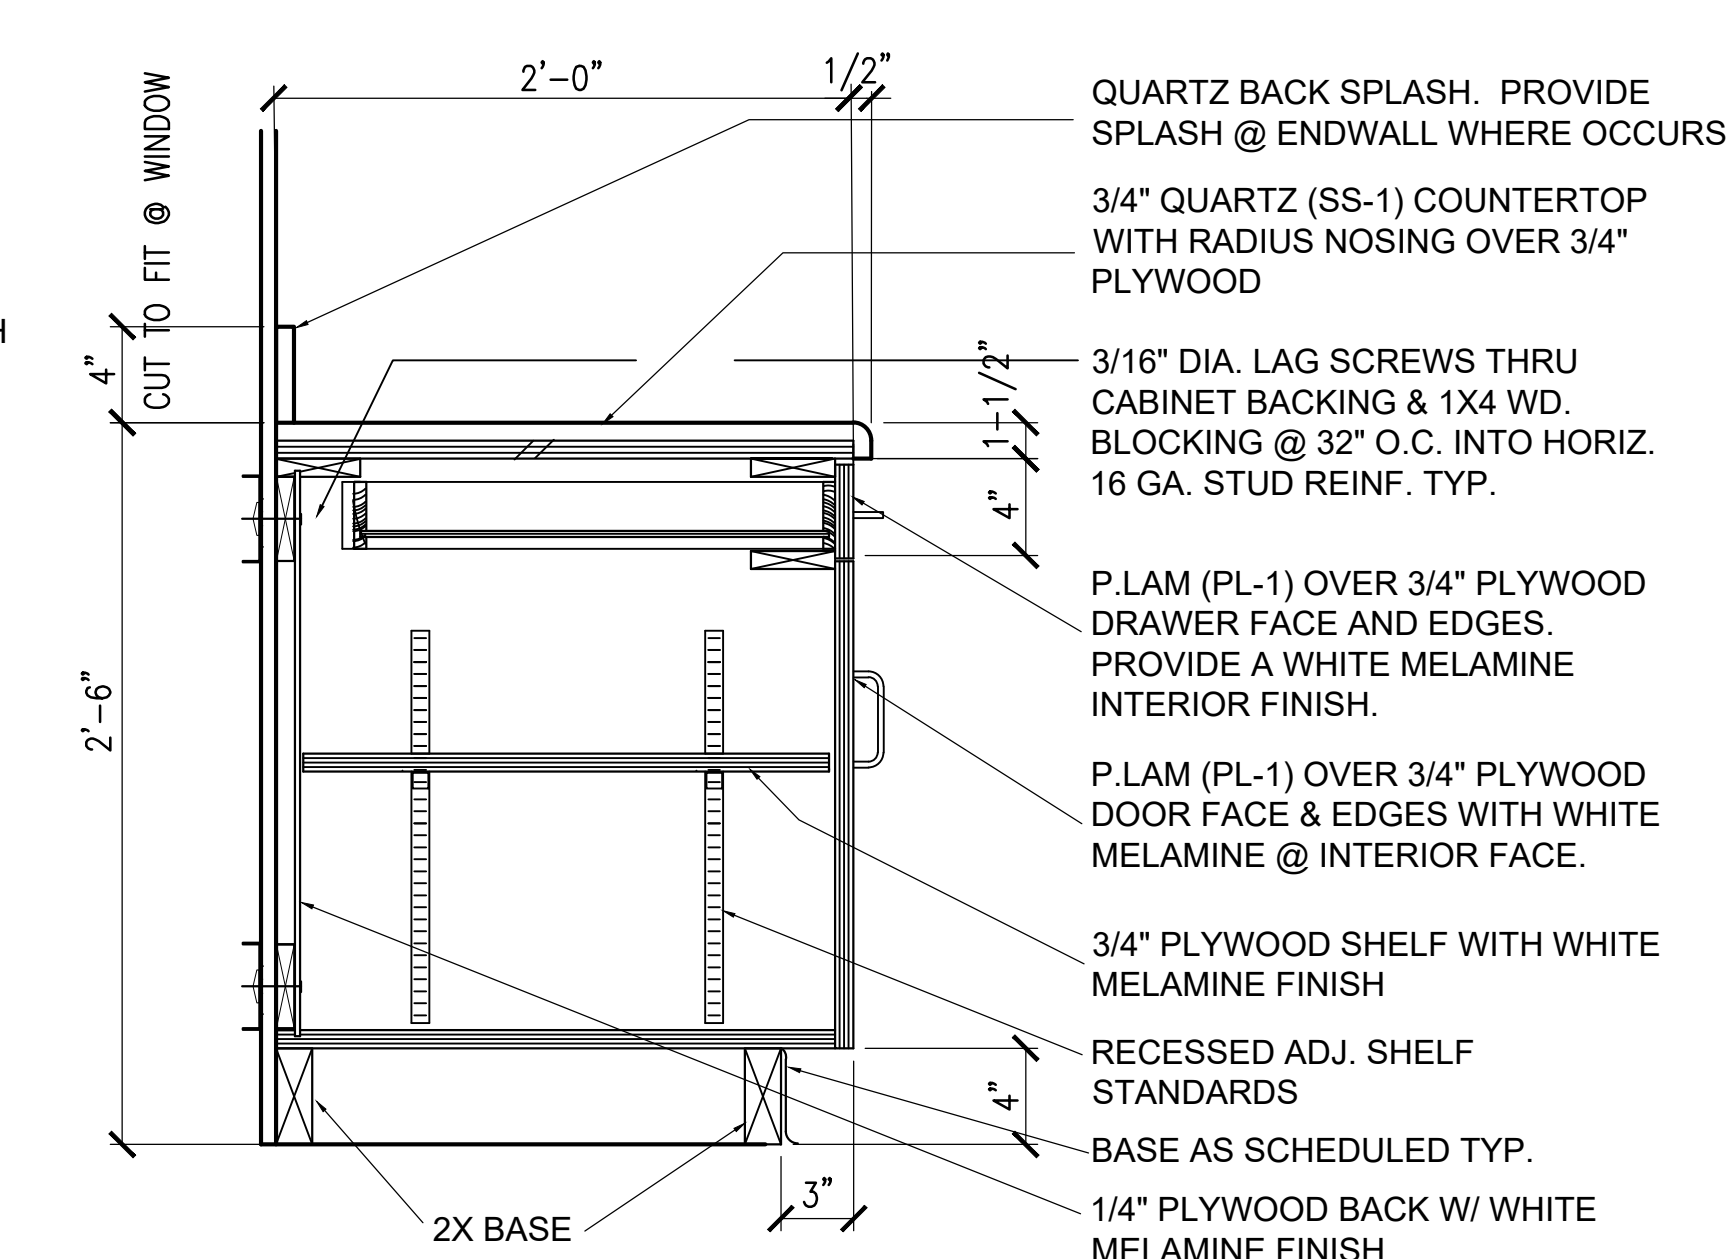

3 RECEPTION MILLWORK  
1-1/2"=1'-0"