


1 FIRE PROTECTION DEMOLITION PLAN AREA "B"
F-102 SCALE: 1/8" = 1'-0"

SPRINKLER SYMBOL LEGEND

- EXISTING SPRINKLER HEAD TO REMAIN
- ⊗ EXISTING SPRINKLER HEAD TO BE REMOVED

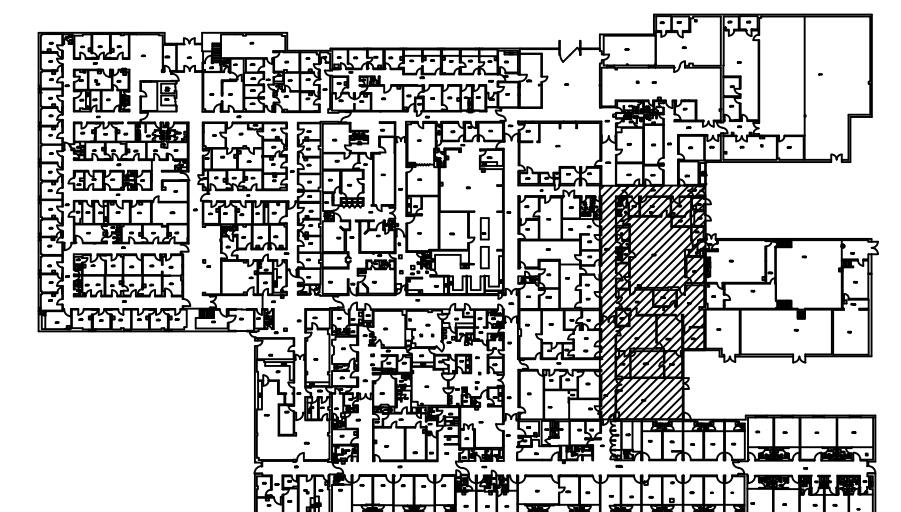

KEY PLAN



LITTLE ROCK A.F.B.
ARKANSAS

GARVER ENGINEERS

1010 BATTERY STREET
LITTLE ROCK, ARKANSAS 72202
www.garverengineers.com
(501) 376-3633

CROMWELL
ARCHITECTS ENGINEERS

101 SOUTH SPRING ST
LITTLE ROCK AR 72201
TELEPHONE 501-372-2900
FACSIMILE 501-372-0482

No.	Revision/Issue	Date	BY	APP'D

PROJECT TITLE
REPAIR & RENOVATE MEDICAL CLINIC PH IV
LITTLE ROCK AIR FORCE BASE
JACKSONVILLE, ARKANSAS

SHEET TITLE
FIRE PROTECTION
DEMOLITION PLAN AREA "B"

DRAWN BY CAG	LEAD DESIGNER JCF
TECH REVIEWER JCF	PROJECT NUMBER NKAK#06-8006-4
DESIGNED BY JCF	SHEET F-102
DATE JULY 1, 2008	
SCALE AS NOTED	18 of