



1 LOCATION MAP
NOT TO SCALE

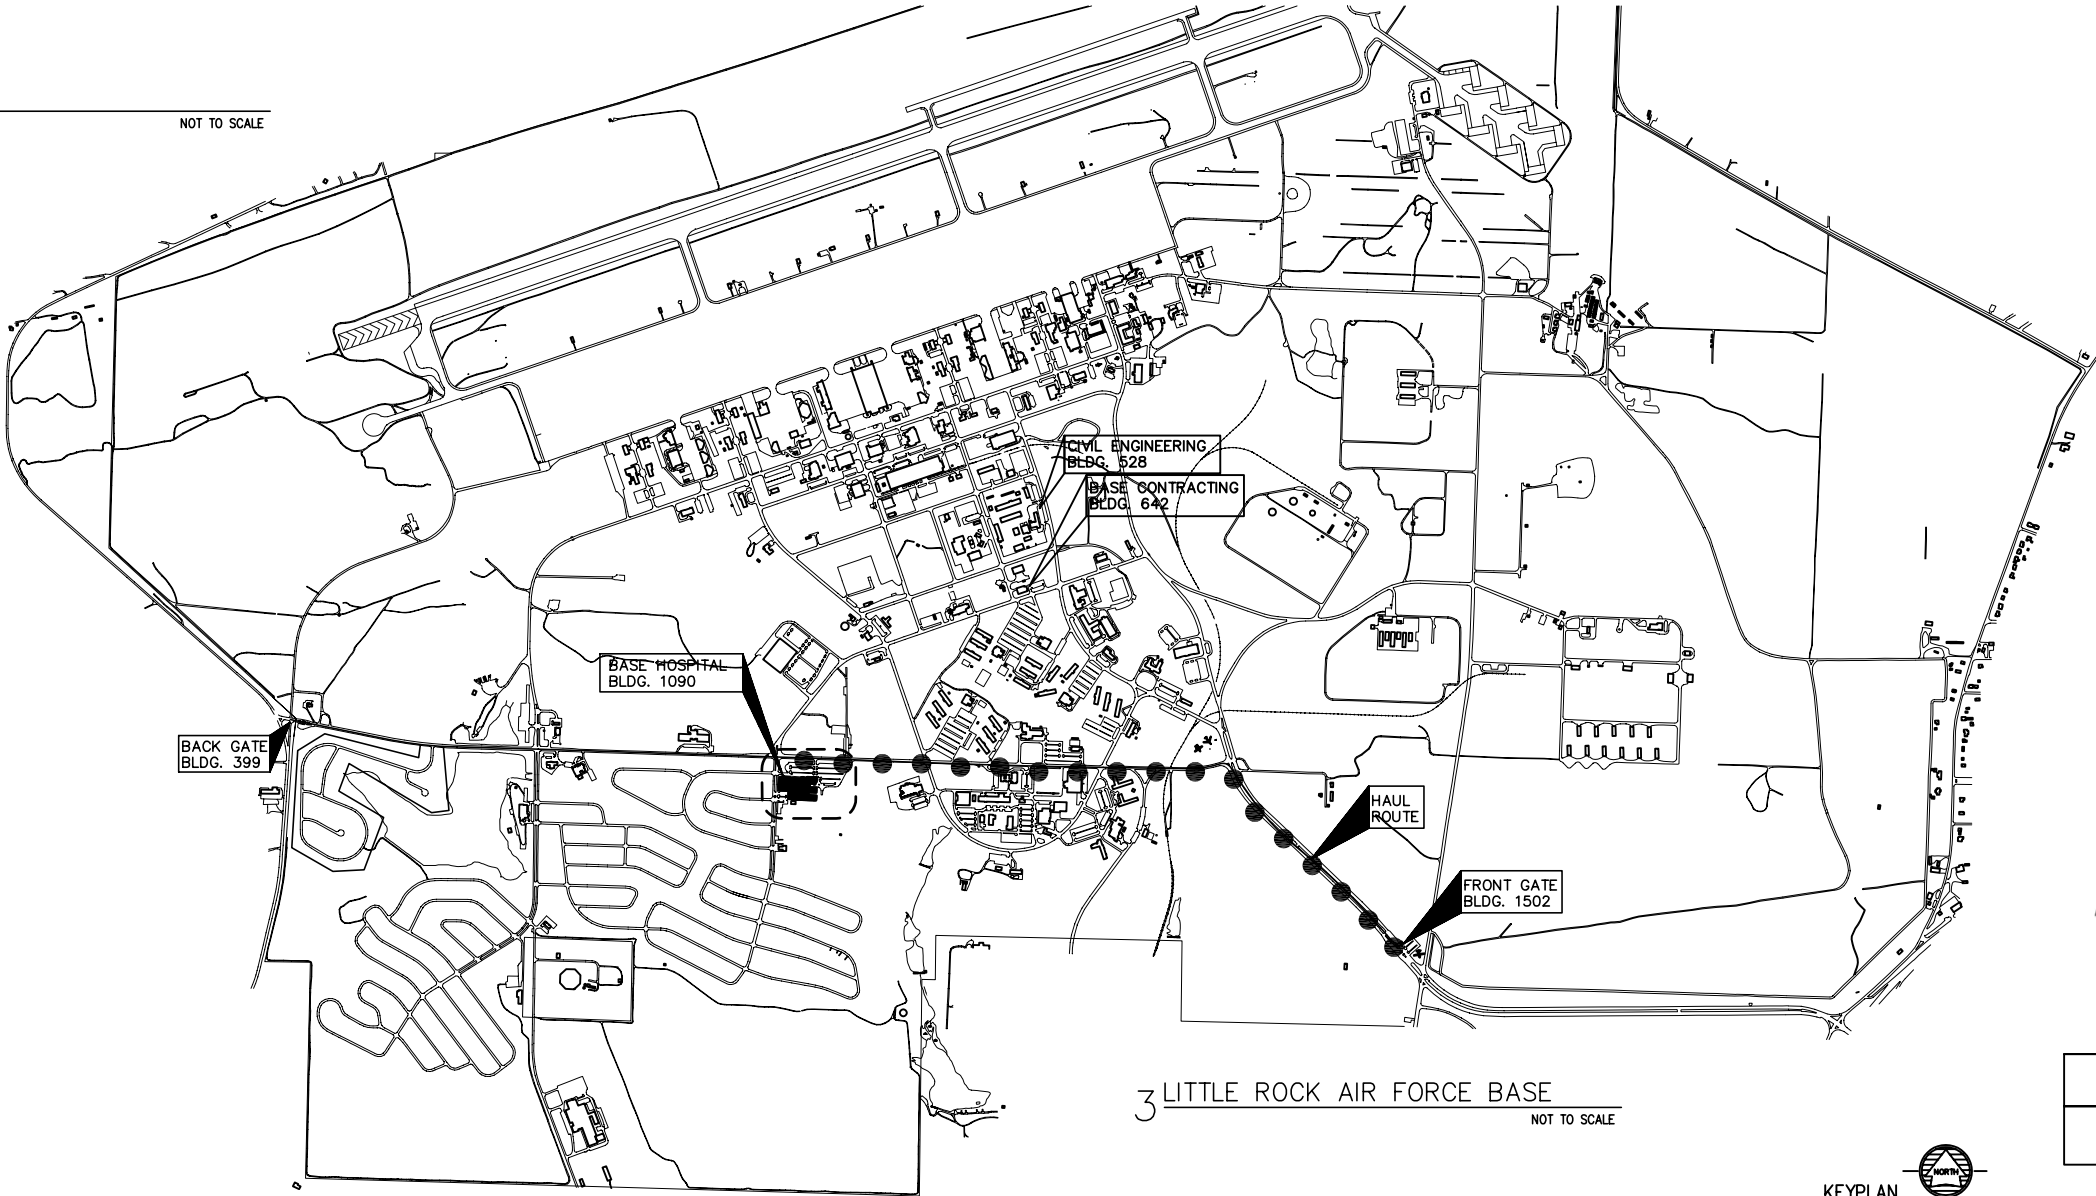

3 LITTLE ROCK AIR FORCE BASE
NOT TO SCALE

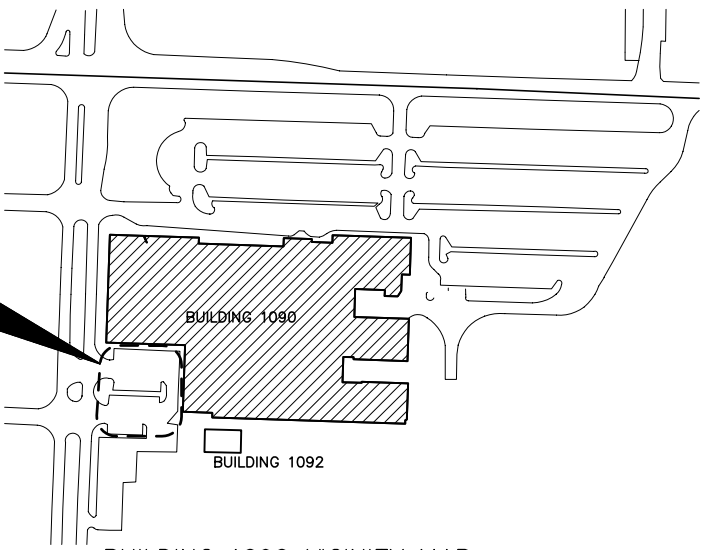

2 BUILDING 1090 VICINITY MAP
NOT TO SCALE



LITTLE ROCK A.F.B.
ARKANSAS

No.	Revision/Issue	Date	BY	APP'D

PROJECT TITLE REPAIR MEDICAL CENTER PH 3 LITTLE ROCK AFB, ARKANSAS		SHEET TITLE PROJECT LOCATION PLAN	
DRAWN BY RJR	LEAD DESIGNER AM	TECH REVIEWER AM	PROJECT NUMBER NKAK 06-8001
DESIGNED BY AM	SHEET G0.00	DATE 8-11-06	SCALE N.T.S.
2 of 37			