


1 WALL PROTECTION & FLOOR PATTERN PLAN - AREA "A"  
1/8"=1'-0"




## WALL PROTECTION LEGEND


REFER TO A-601 FOR ALL SPECIFICATIONS

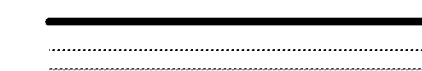

**WALL GUARD**  
MATCH EXISTING WIDTH.  
CONTRACTOR TO FIELD VERIFY  
EXISTING CRASH RAIL AND  
MATCH HEIGHT.

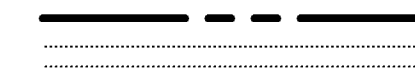


**HAND RAIL**

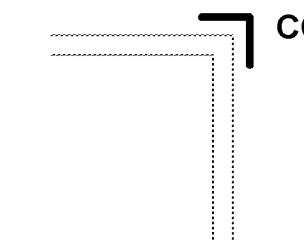

**CORNER GUARD**  
RECESSED MOUNT


## FLOOR PATTERN LEGEND

REFER TO A-601 FOR ALL FLOOR SPECIFICATIONS

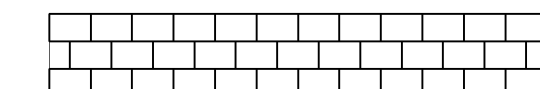


**PT-1**

BRICK PATTERN INSTALLATION METHOD AT FLOOR TILE

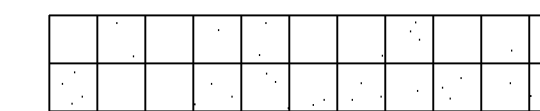

**WOM-1**


WALK OFF MAT; QUARTER-TURN INSTALLATION METHOD

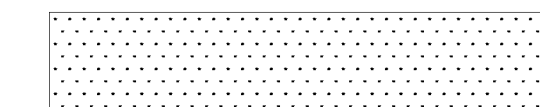


**CPT-3**

ACCENT CARPET INSET AS INDICATED ON PLAN


## WALL PROTECTION DETAILS

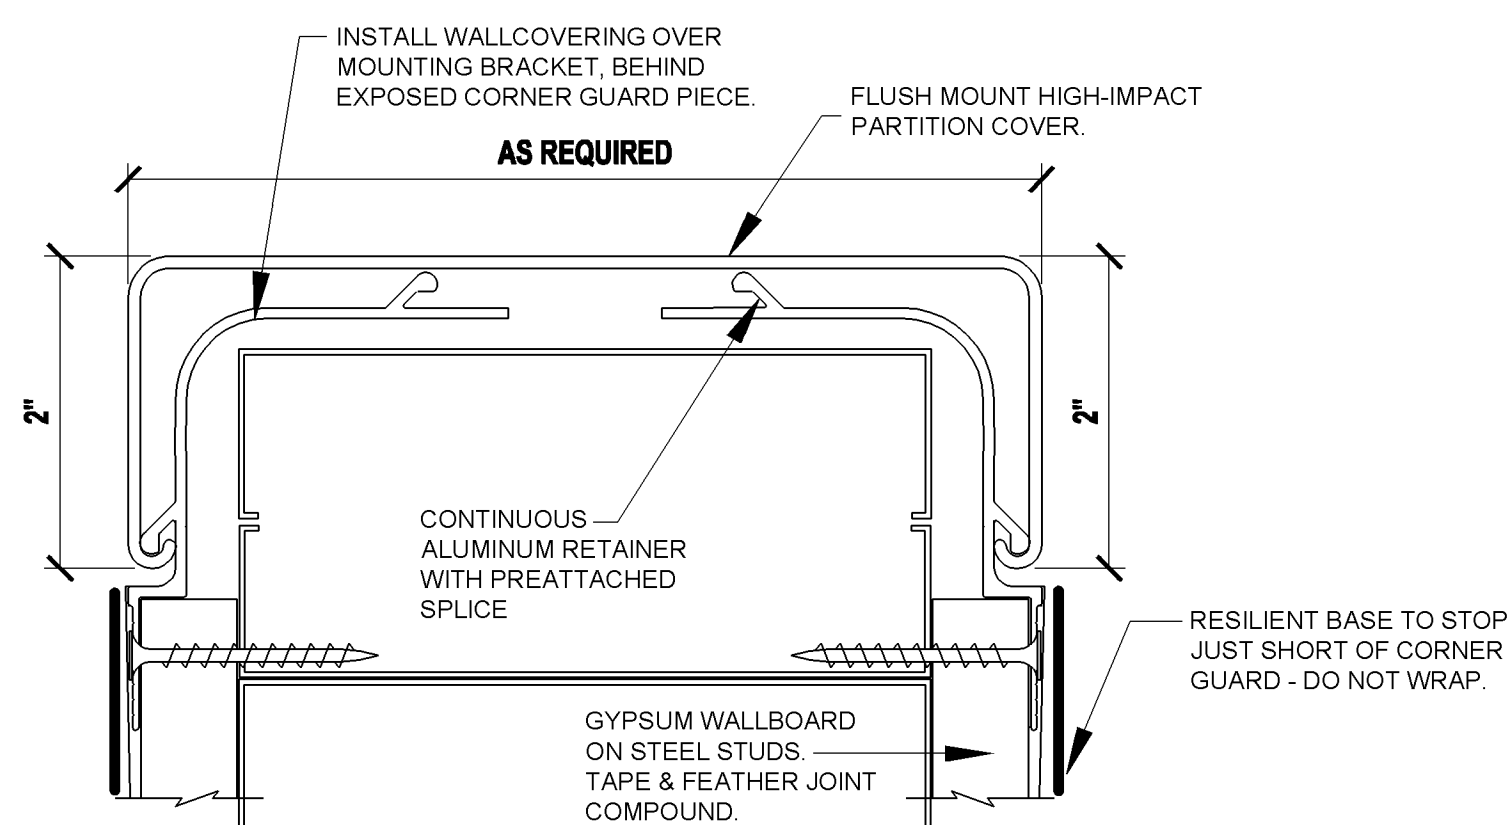


2 FLUSH MOUNT END WALL PROTECTOR  
I-101 NTS

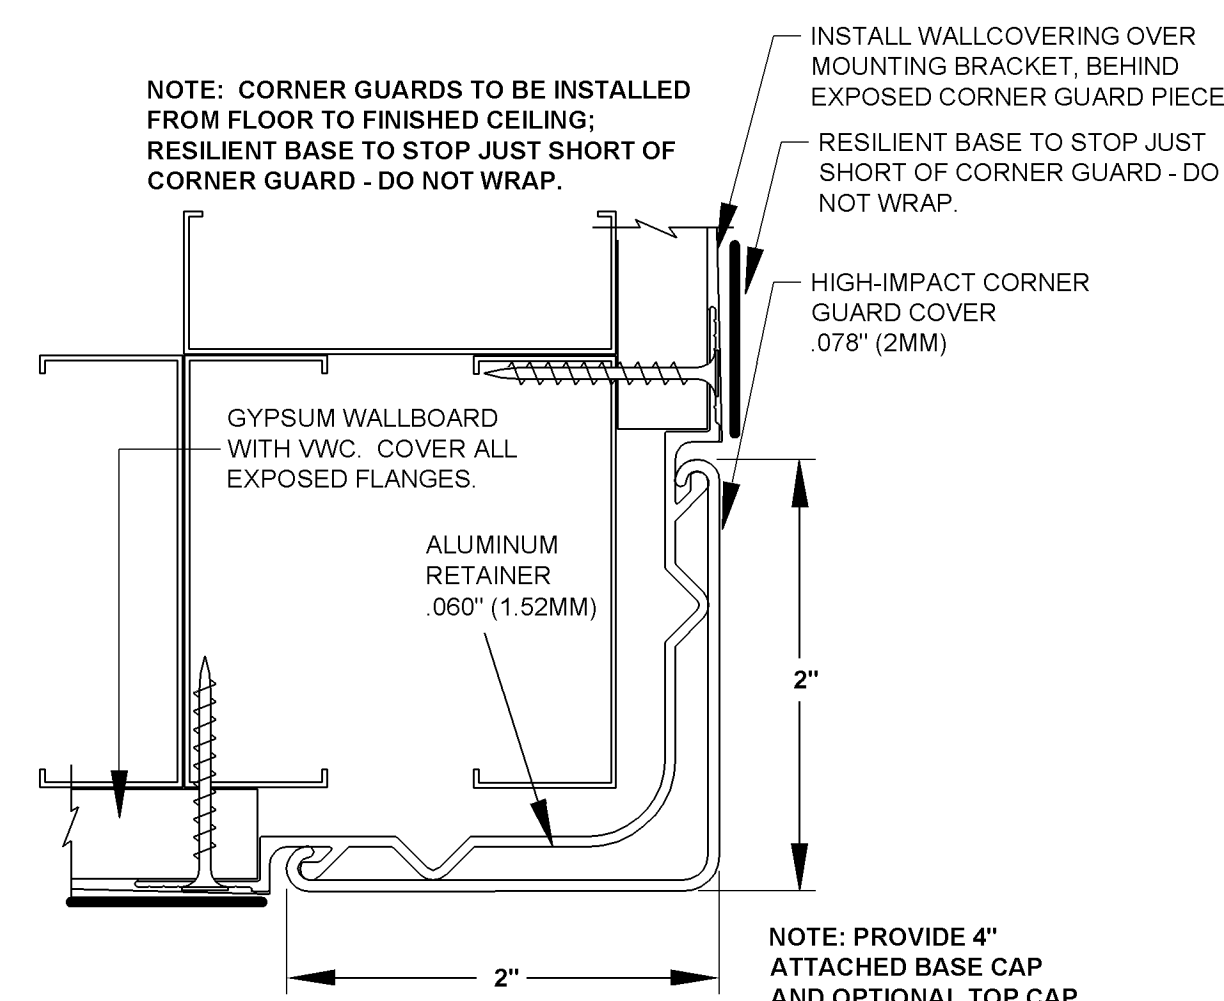

3 FLUSH MOUNT CORNER GUARD  
I-101 NTS

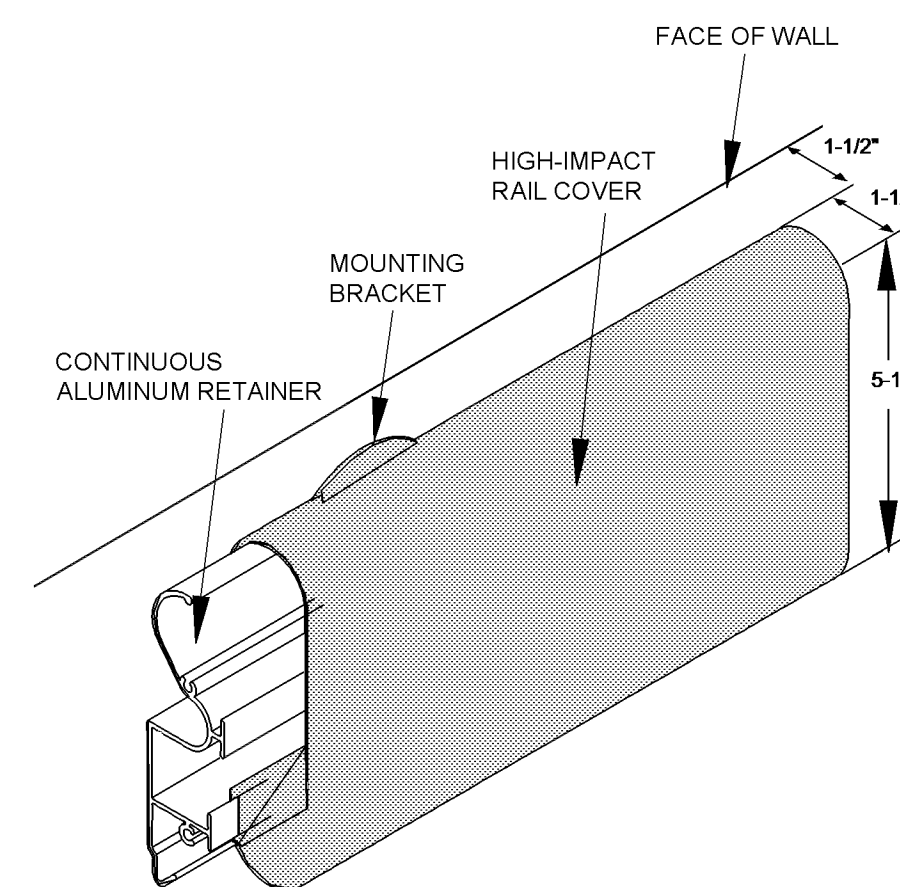

4 HANDRAIL  
I-101 NTS

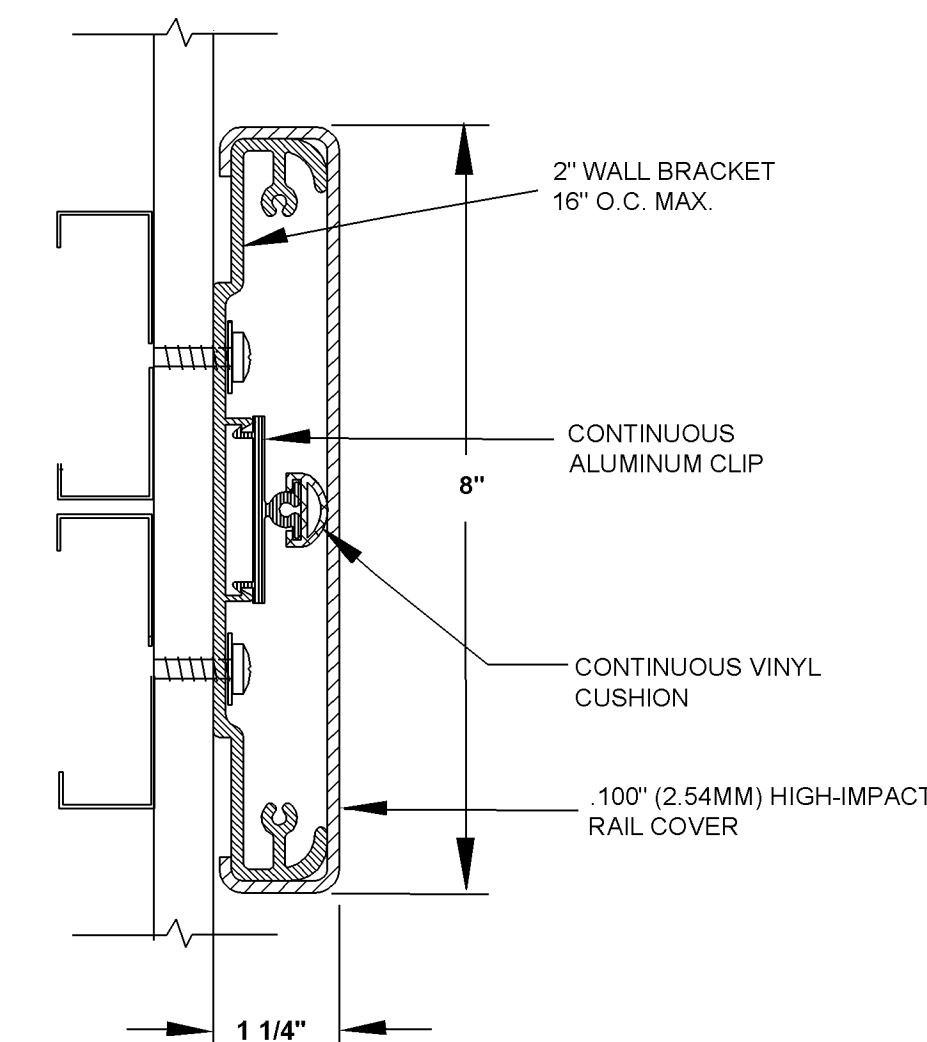


5 CRASH RAIL WALL GUARD  
I-101 NTS



LITTLE ROCK A.F.B.  
ARKANSAS

**GARVER** 1010 Battery St.  
Little Rock, AR 72202  
501-376-3633  
www.GarverUSA.com

**CROMWELL**  
ARCHITECTS ENGINEERS  
101 SOUTH SPRING ST  
LITTLE ROCK AR 72201  
TELEPHONE 501-372-2900  
FACSIMILE 501-372-0482

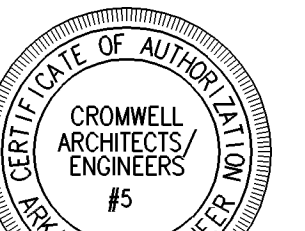

No.	Revision/Issue	Date	BY	APP'D

PROJECT TITLE REPAIR & RENOVATE MED. CLINIC PH IV A LITTLE ROCK AIR FORCE BASE JACKSONVILLE, ARKANSAS	SHEET TITLE WALL PROTECTION & FLOOR PATTERN PLAN-AREA "A"	DRAWN BY M. DEES	LEAD DESIGNER K. TAYLOR
		TECH. REVIEWER JKL	PROJECT NUMBER NKAK 06-8006 4A
		DESIGNED BY M. DEES	SHEET I-101
		DATE 13 MAY 2009	SCALE 20 OF 51