




ARKANSAS COUNTY MAP

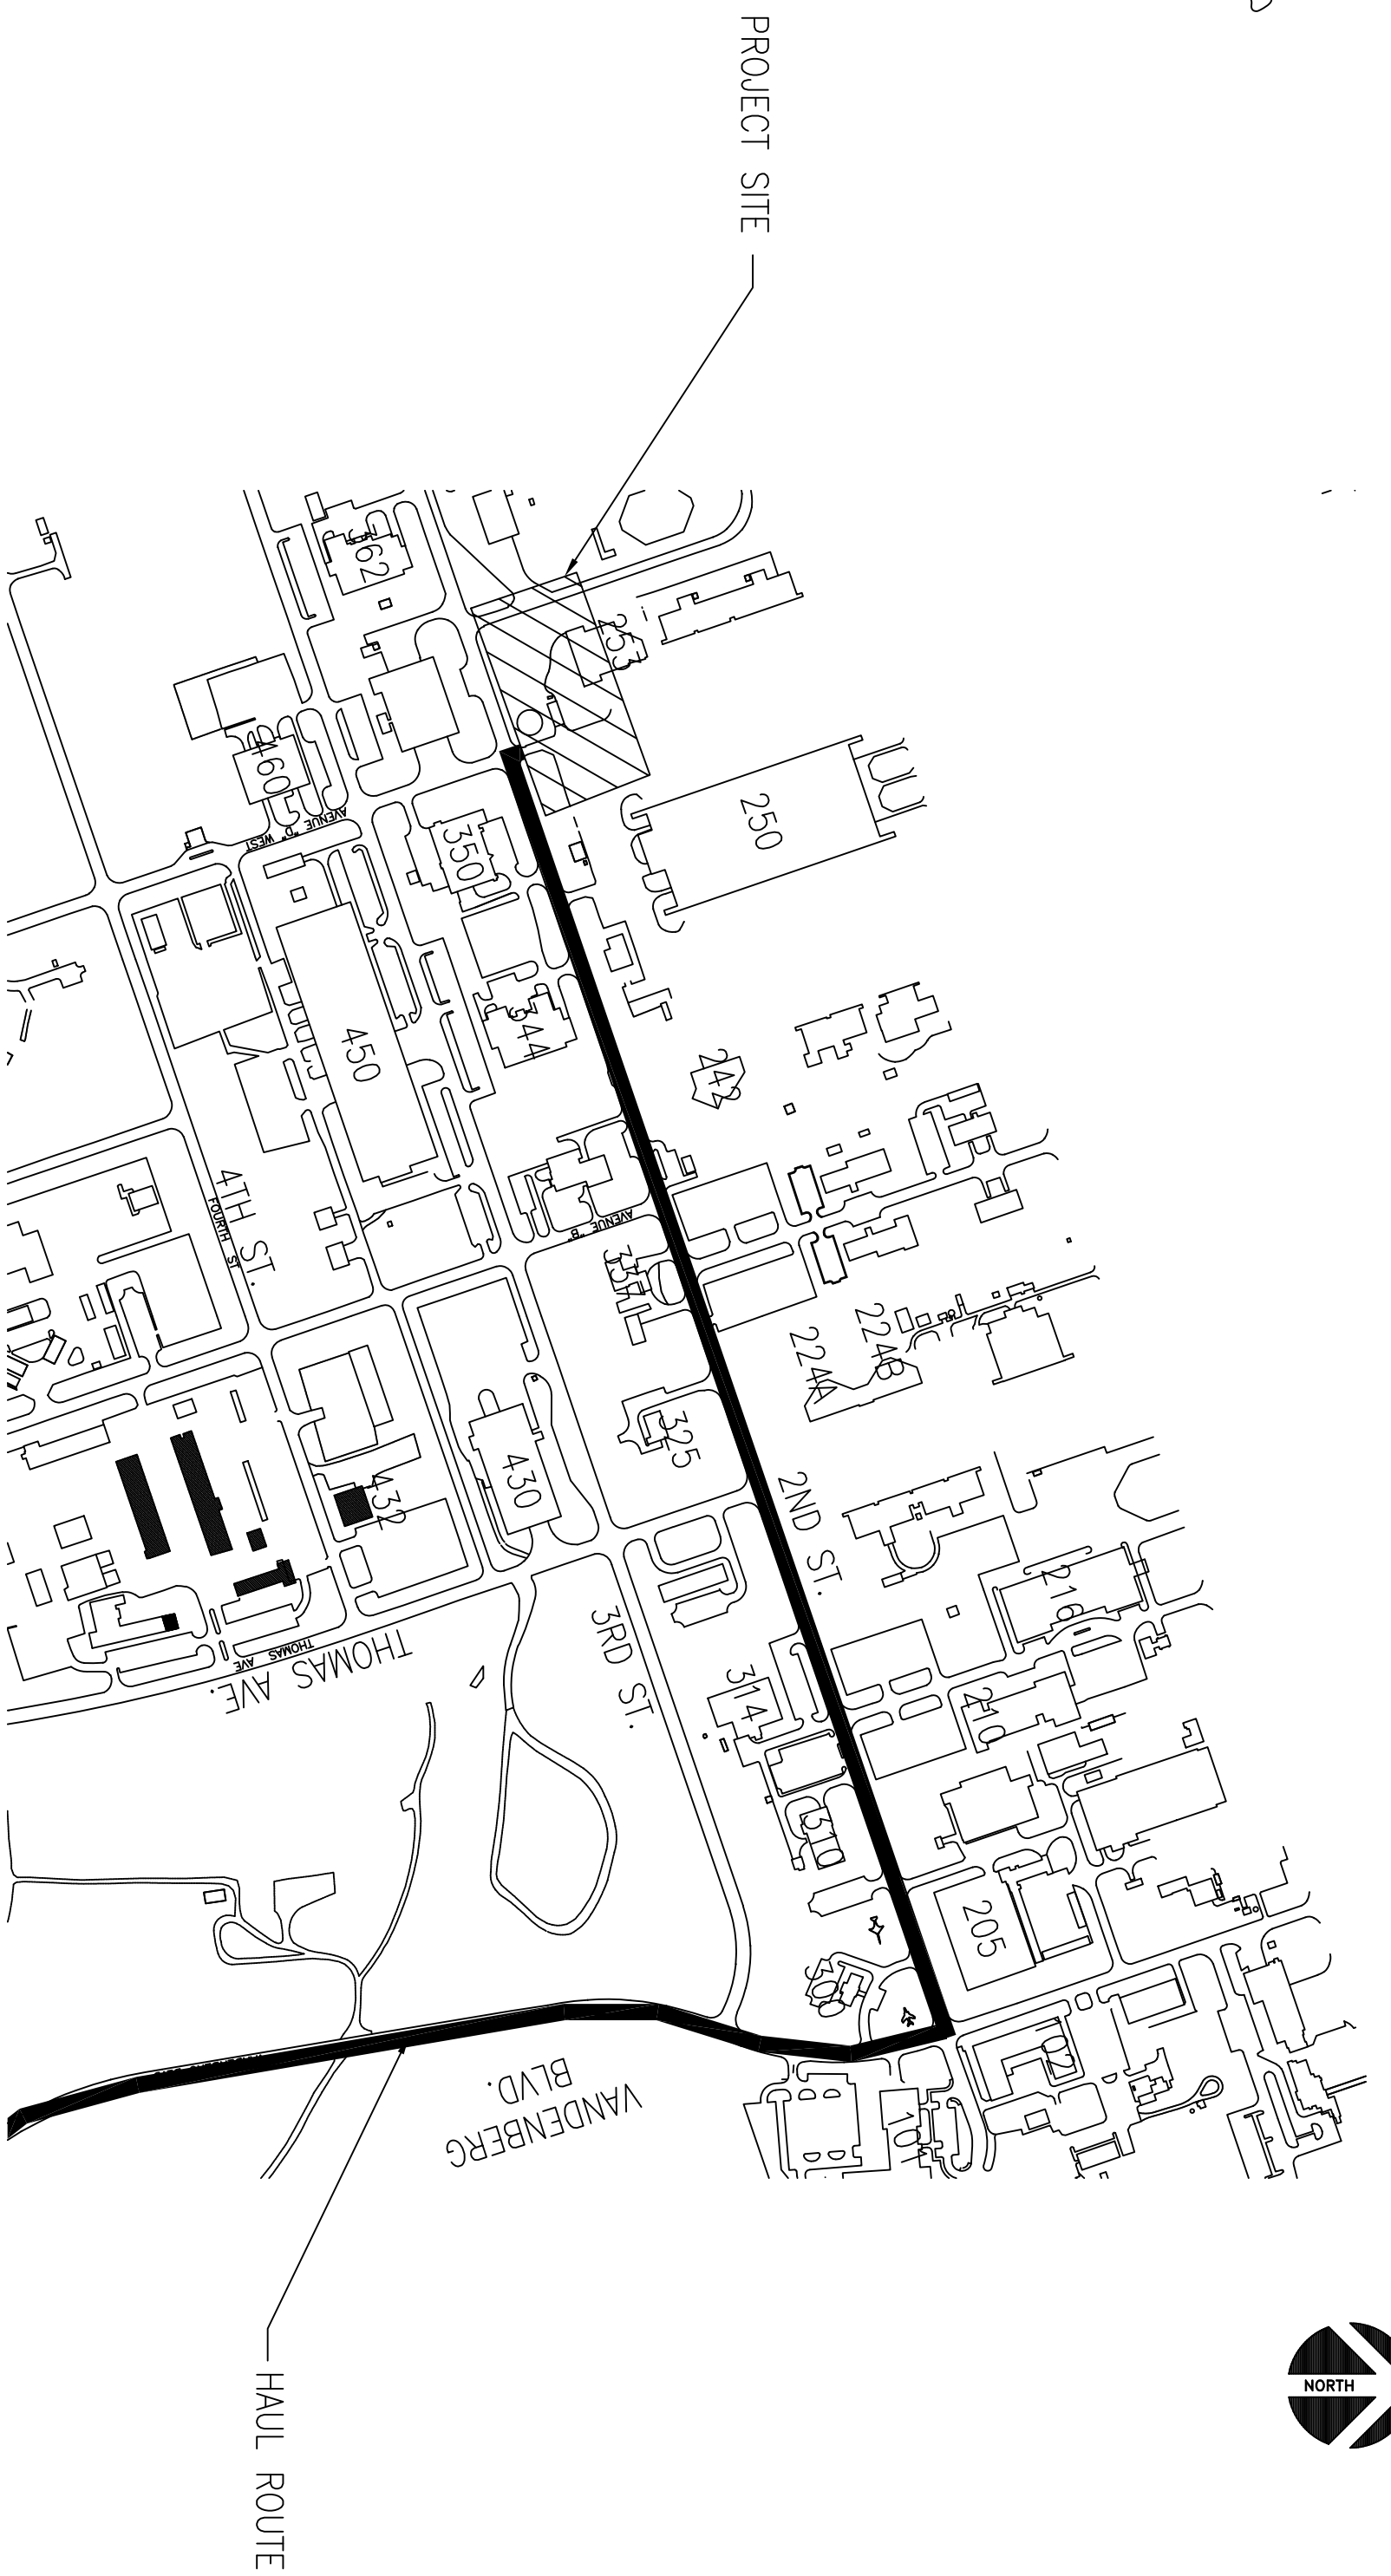

SITE MAP
1:500

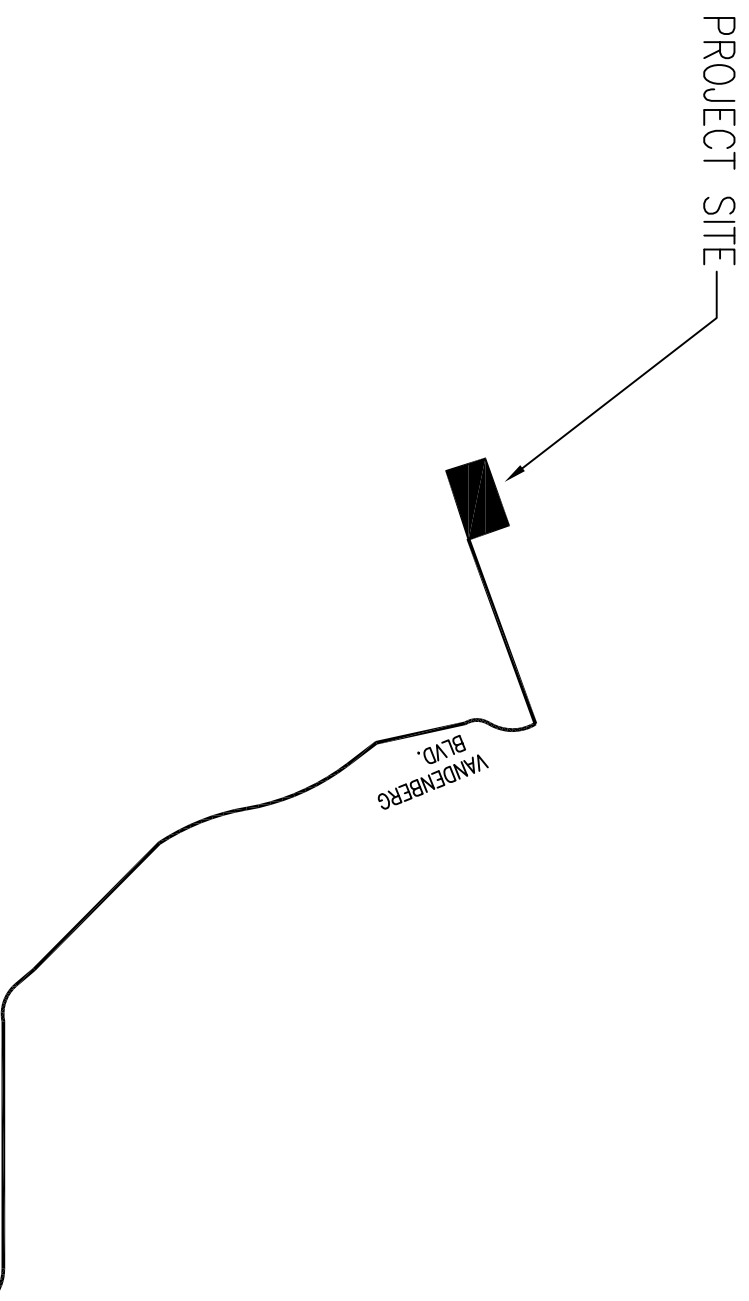

VICINITY MAP
NTS

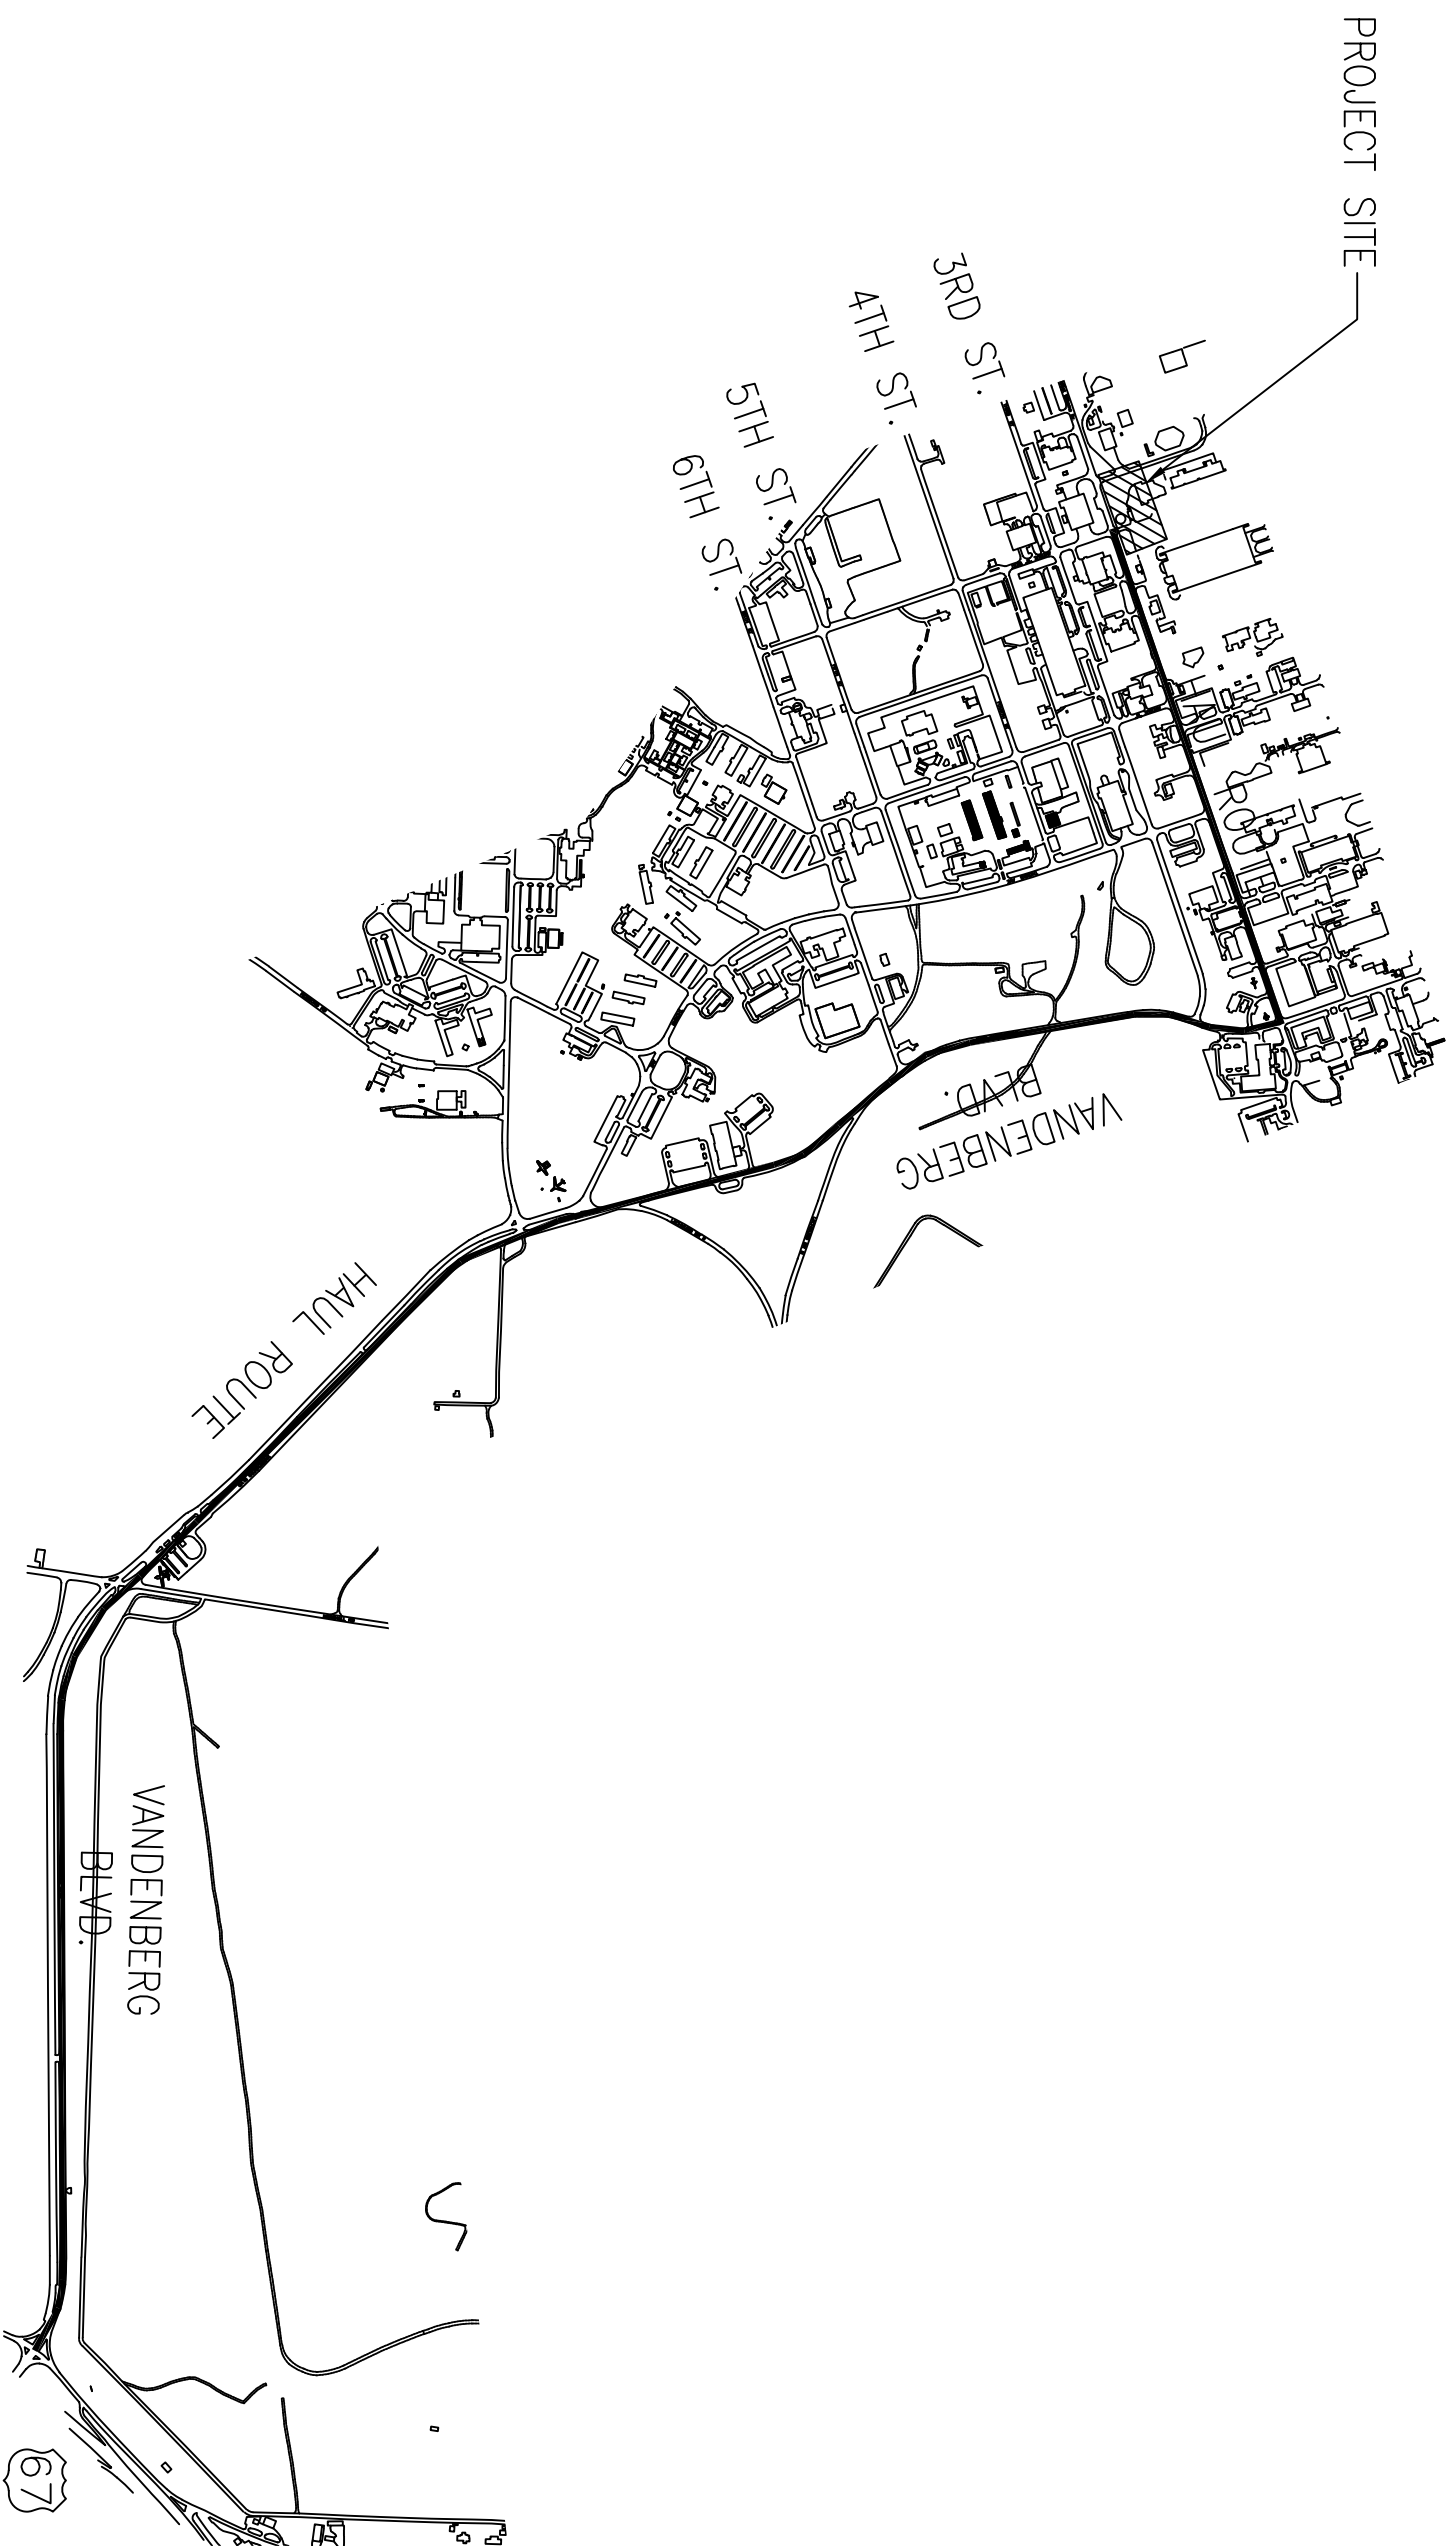

HAUL ROUTE
1:5 000

Sheet Reference Number:
C-100
Sheet 5 of 91

ADAL C-130J AIRCREW FUSELAGE TRAINER
LRAFB, LITTLE ROCK AR.
Project No. NKAK 043005
VICINITY MAP AND HAUL ROUTE

Designed by:	Drawn by:	Contract Date:
Reviewed by:	Drwg. Code:	File Name:
Submitted by:	Plot date: 02/04/03	
Atkins Benham, Inc.	Plot scale: 1:1	
Invitation No.: DAC403-03-R-0021	Contract No.: DAC403-03-B-	

Atkins Benham
a member of the WS Atkins group of companies

Mark	Description	Date	Appr.	Mark	Description	Date	Appr.

U.S. ARMY CORPS OF ENGINEERS
LITTLE ROCK DISTRICT