



LITTLE ROCK A.F.B.
ARKANSAS



CLEMENTS
& ASSOCIATES
ARCHITECTURE, INC.
507 MAIN STREET
NORTH LITTLE ROCK, ARKANSAS 72114
PHONE: 501-375-3380
WWW.CLEMENTSARCHITECTS.COM

REPAIR (SUS) ARMEN
DORMITORY BLDG 854





FOUNDATION PLAN

NRKAK 21-1034

S1.1

21 of 100


PAD FOOTING SCHEDULE		
MARK	SIZE (LxWxT)	REINFORCING
PF-500	5'-0"x5'-0"x1'-0"	(5) #6 EACH WAY (BOT.)

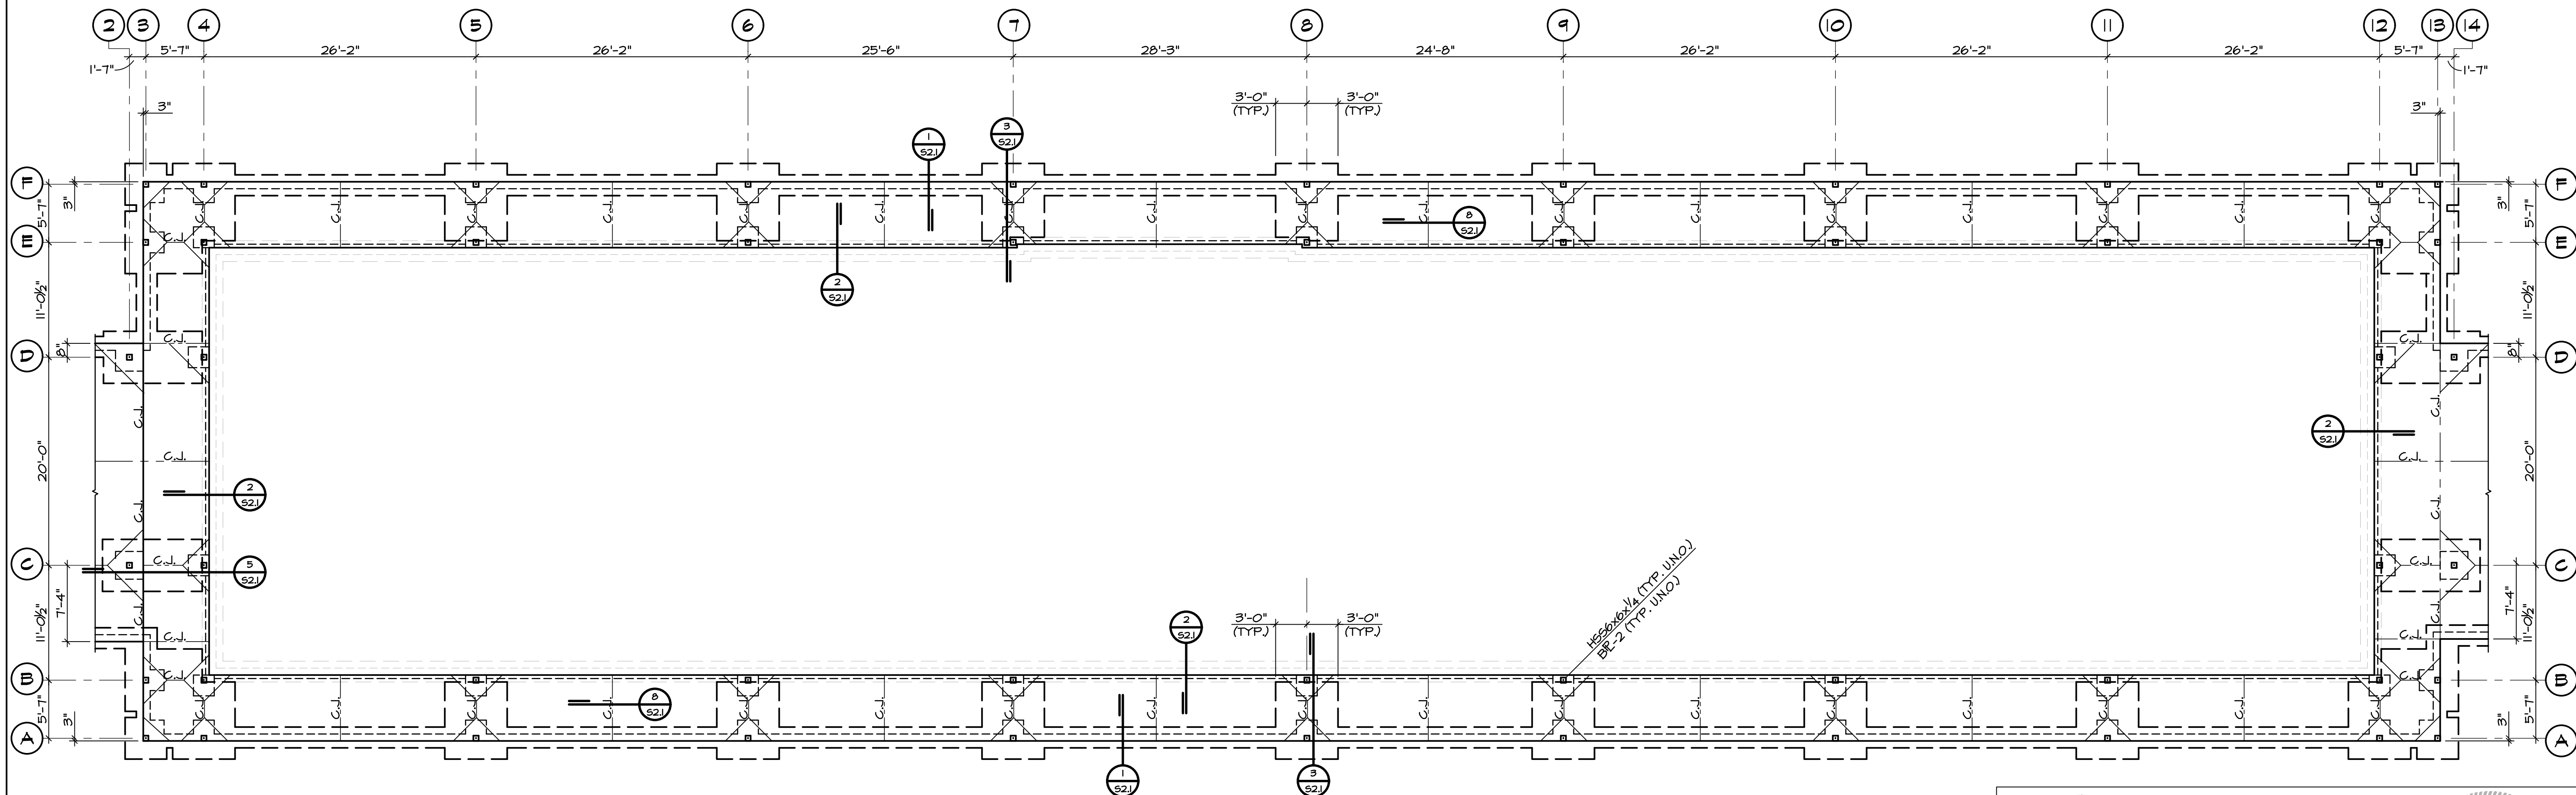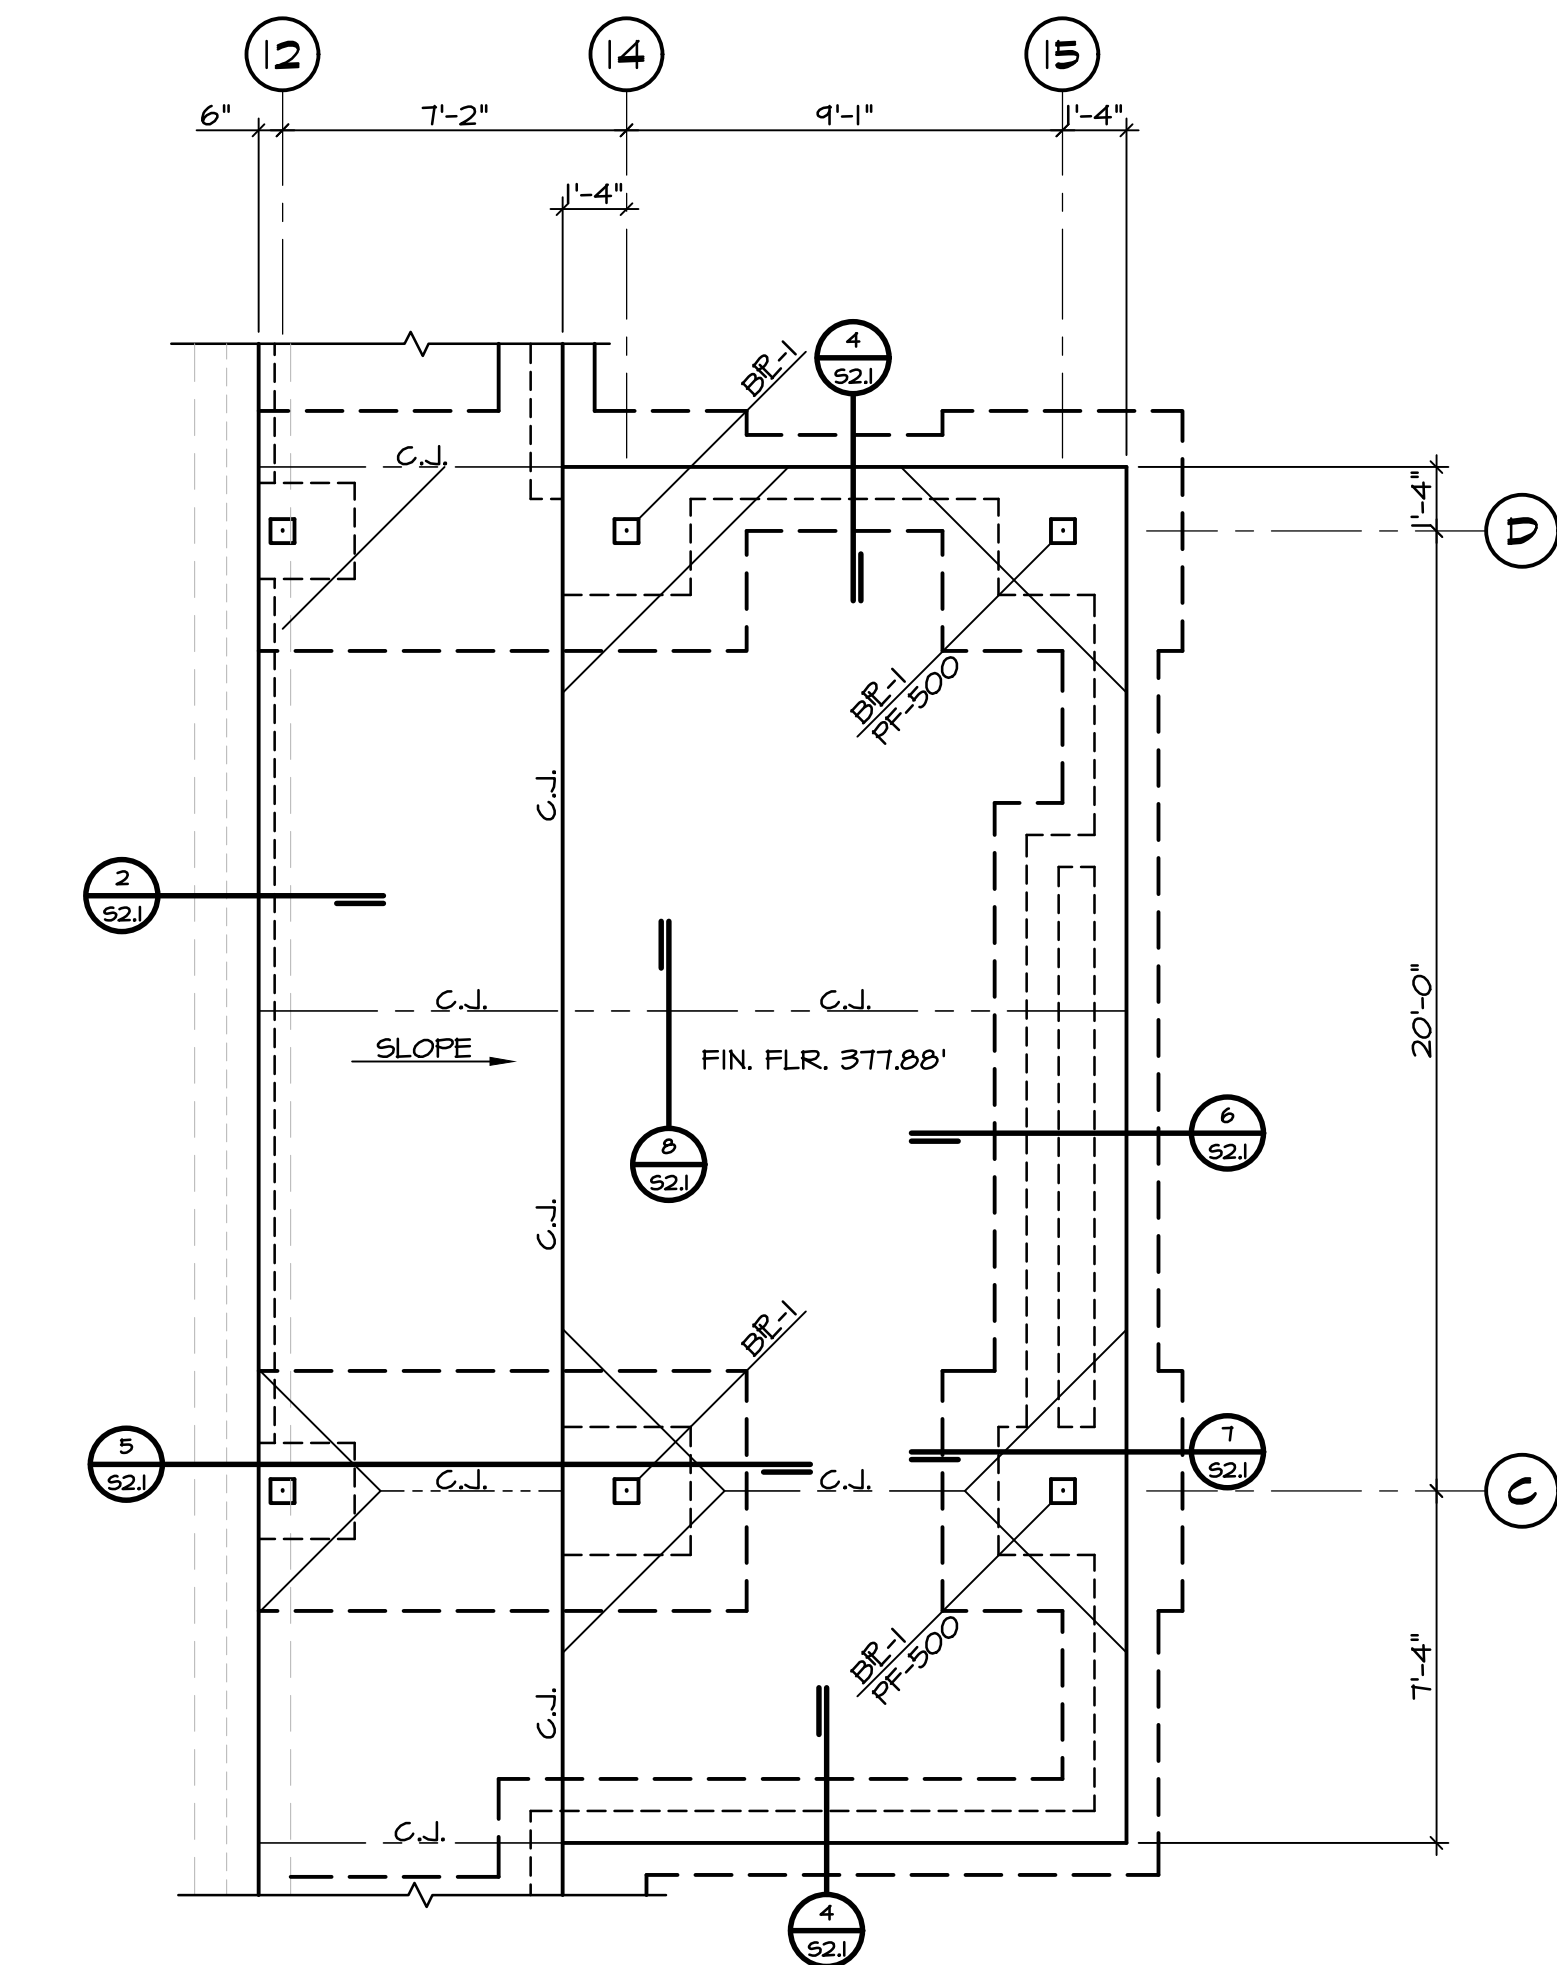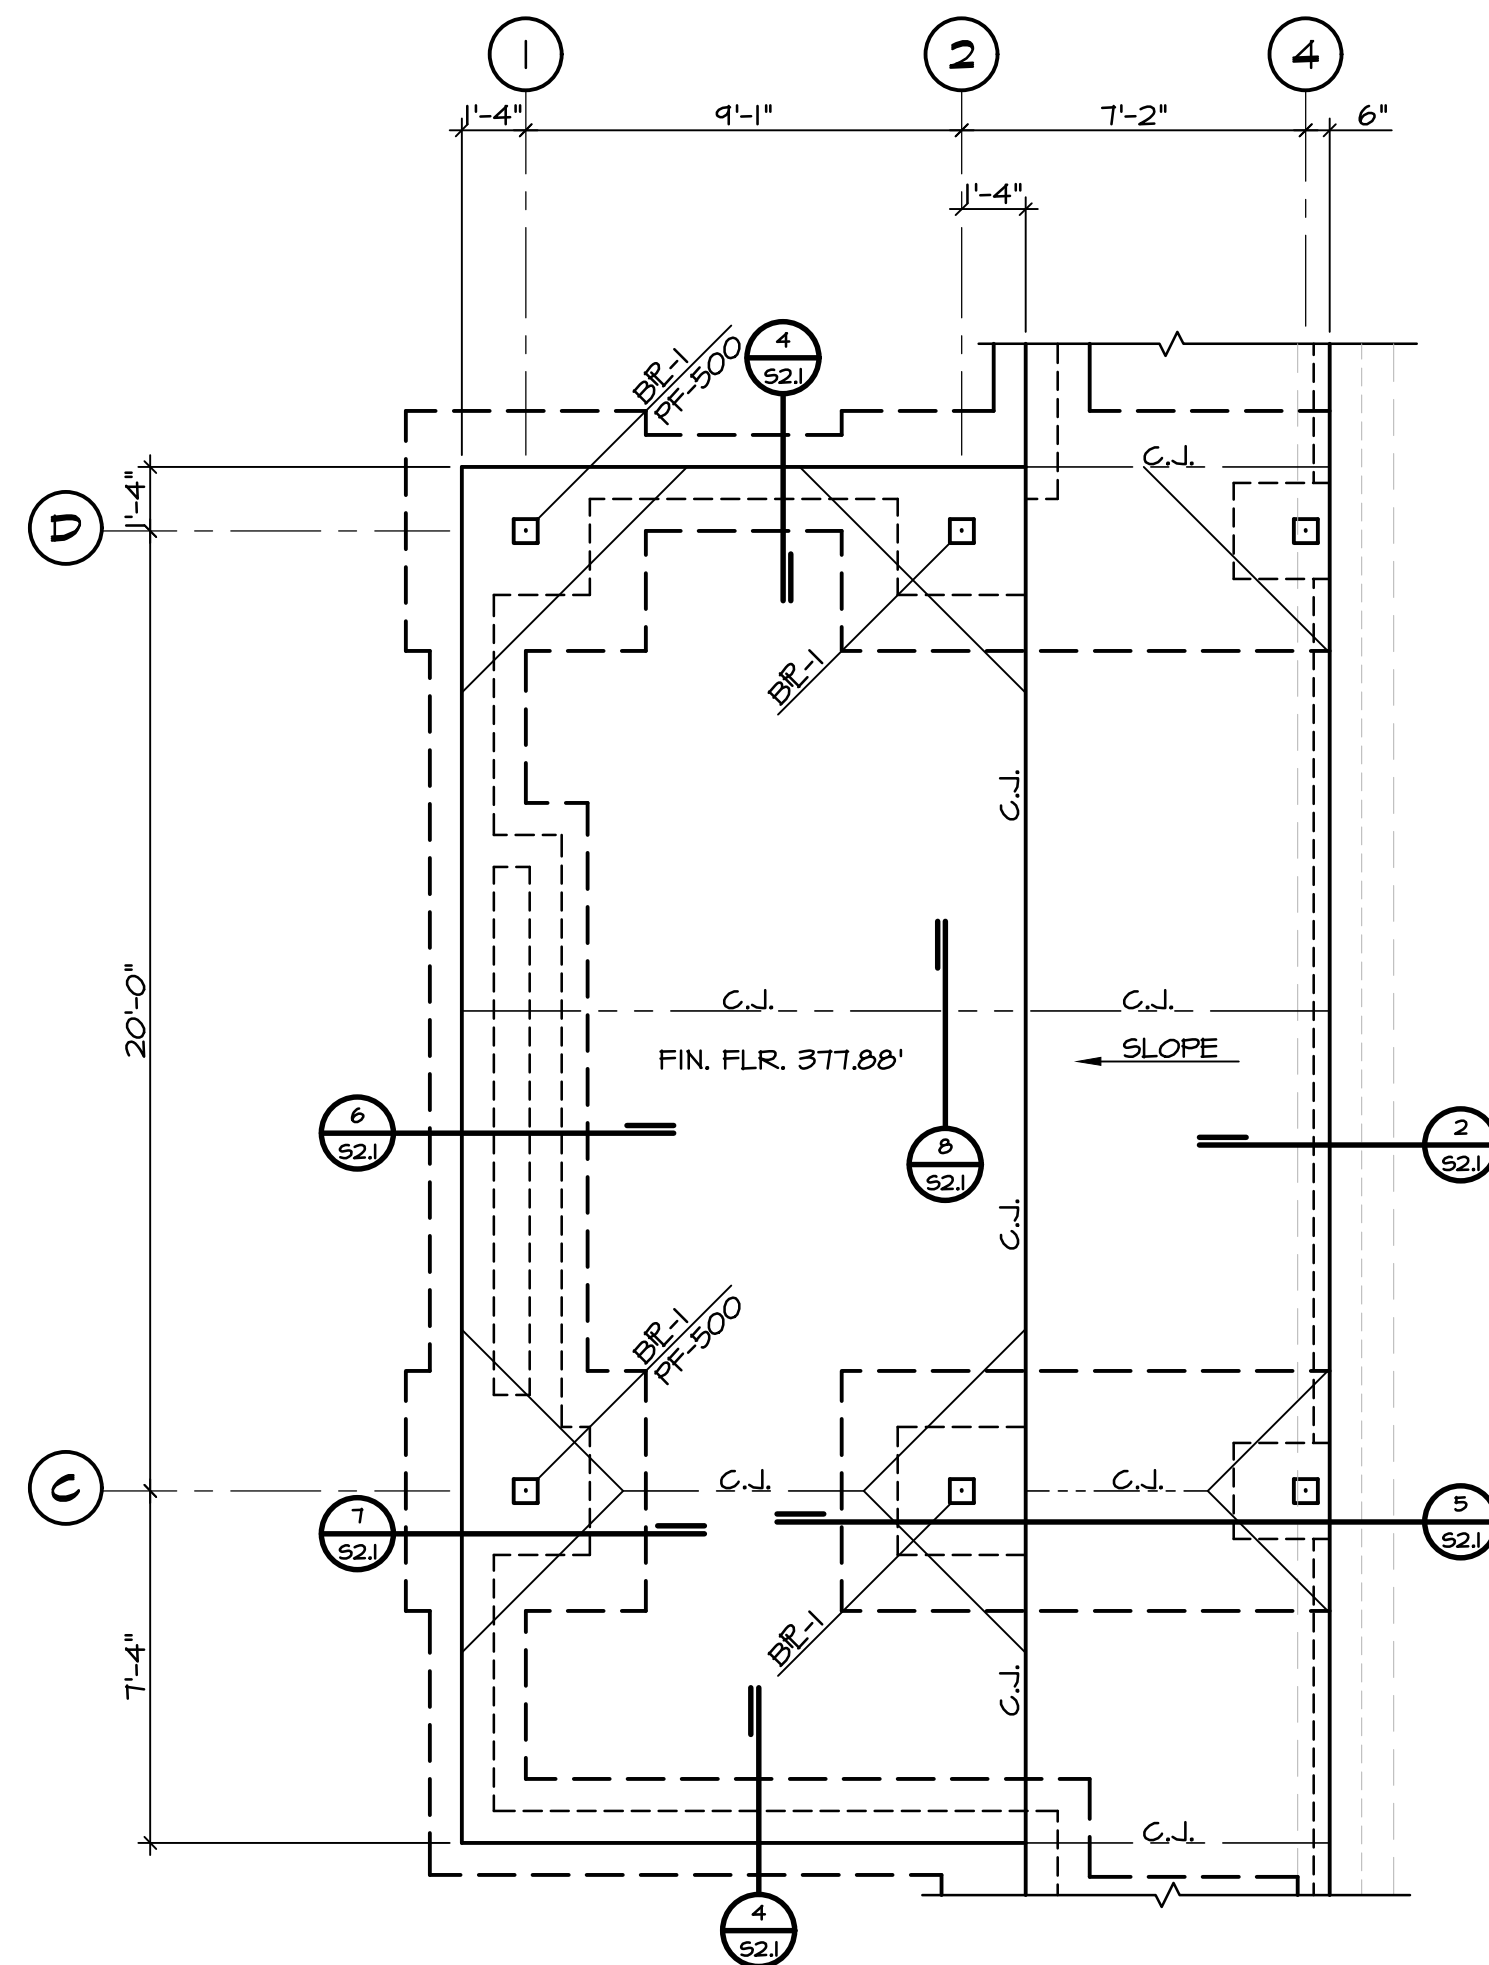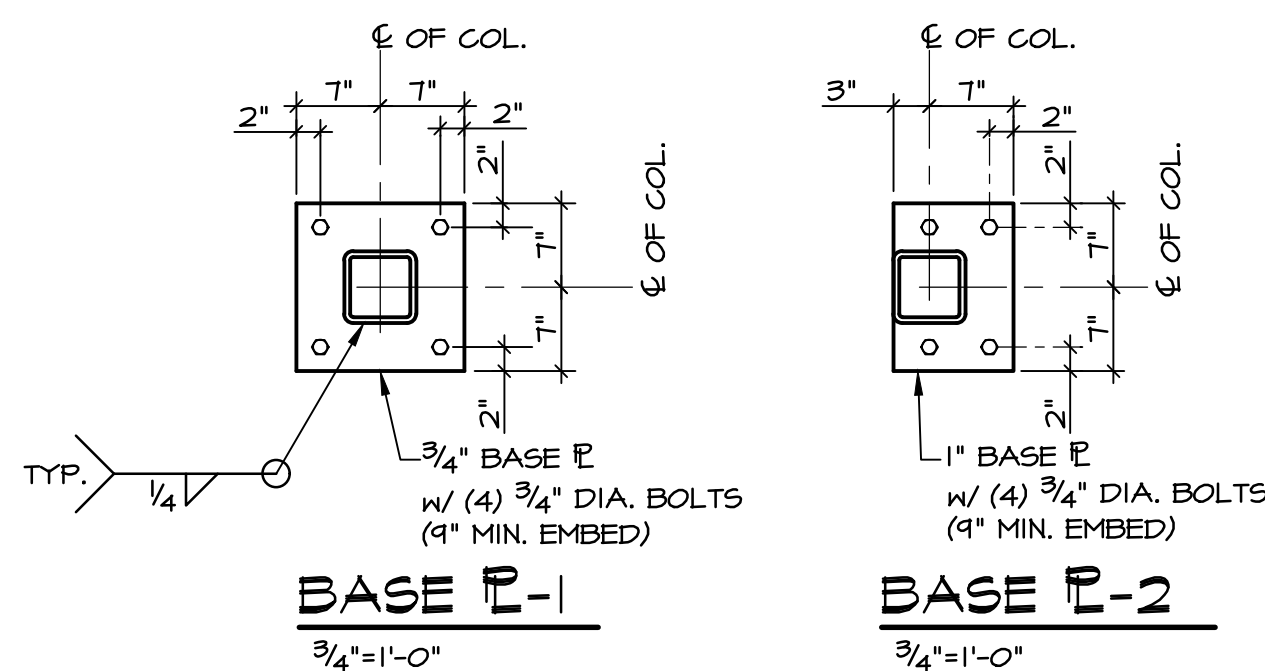

TYPICAL NEW FLOOR CONSTRUCTION


4" CONCRETE SLAB W/
6x6-W21x21 WUF. ON
(SEE ARCH) VAPOR BARRIER
OVER 4" DRAINAGE FILL

FIN. FLR. EL. = 318.0' = (0'-0") (FIELD VERIFY)

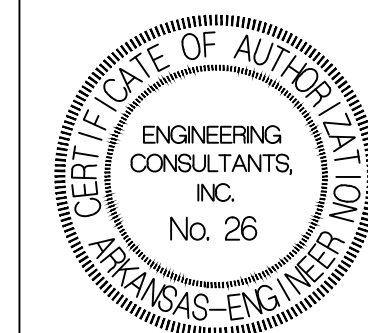

Engineering Consultants, Inc.
Structural Engineers

401 West Capitol Avenue, Suite 305
Little Rock, Arkansas 72201-3401
Phone No: (501) 376-3752
Fax No: (501) 376-7314

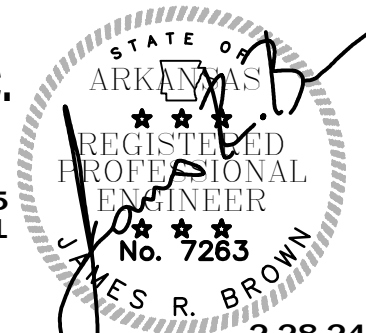

DESIGNED BY
29 FEB. 2024
AS NOTED

REVIEWER
SHEET
21 of 100