

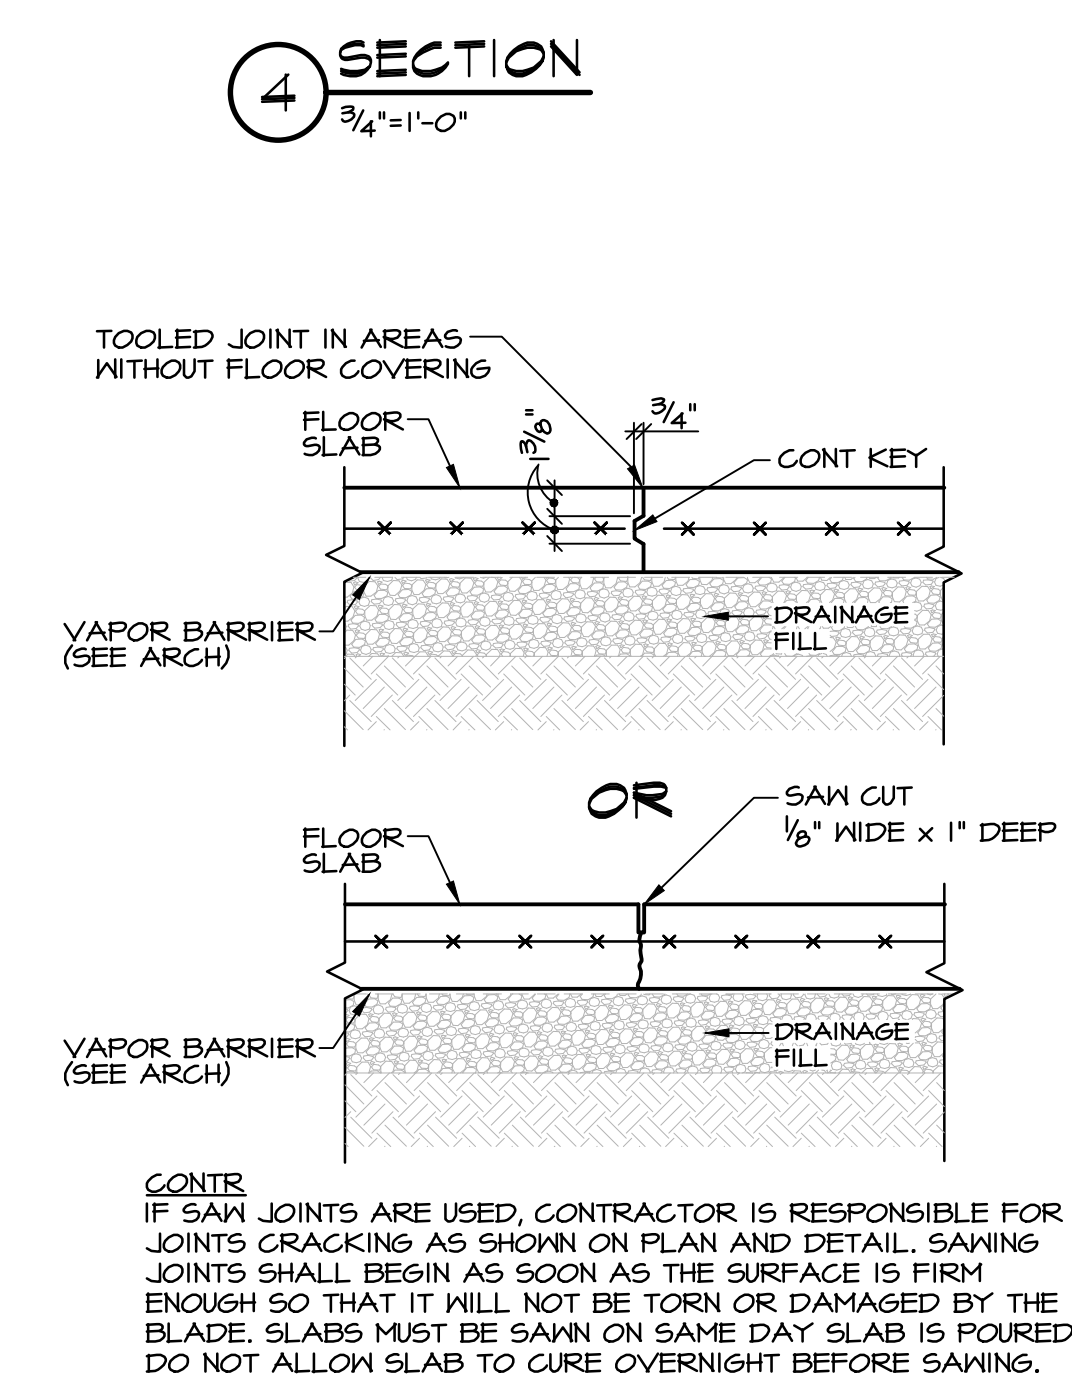
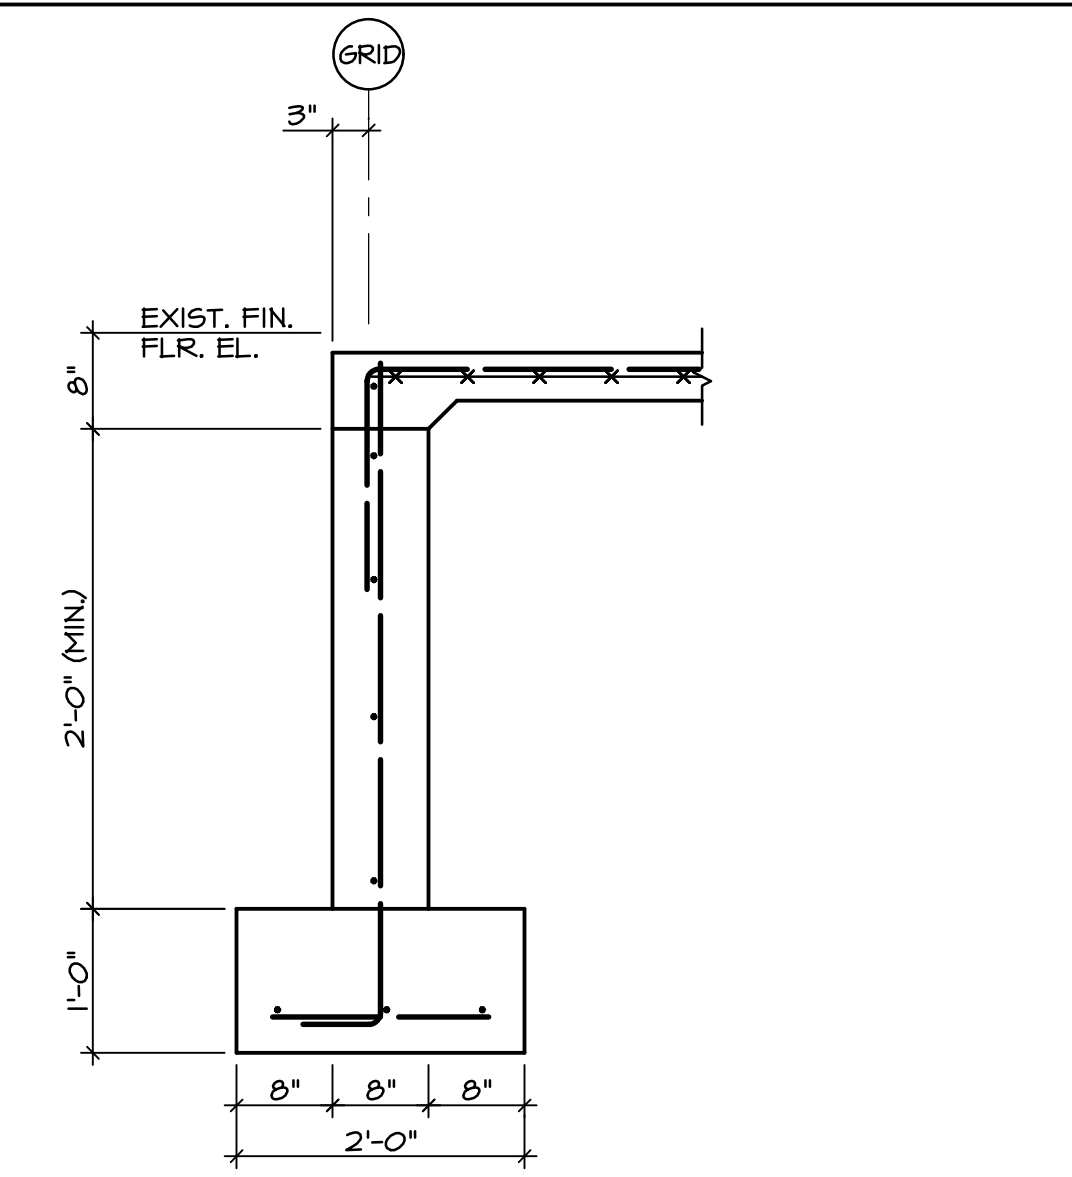
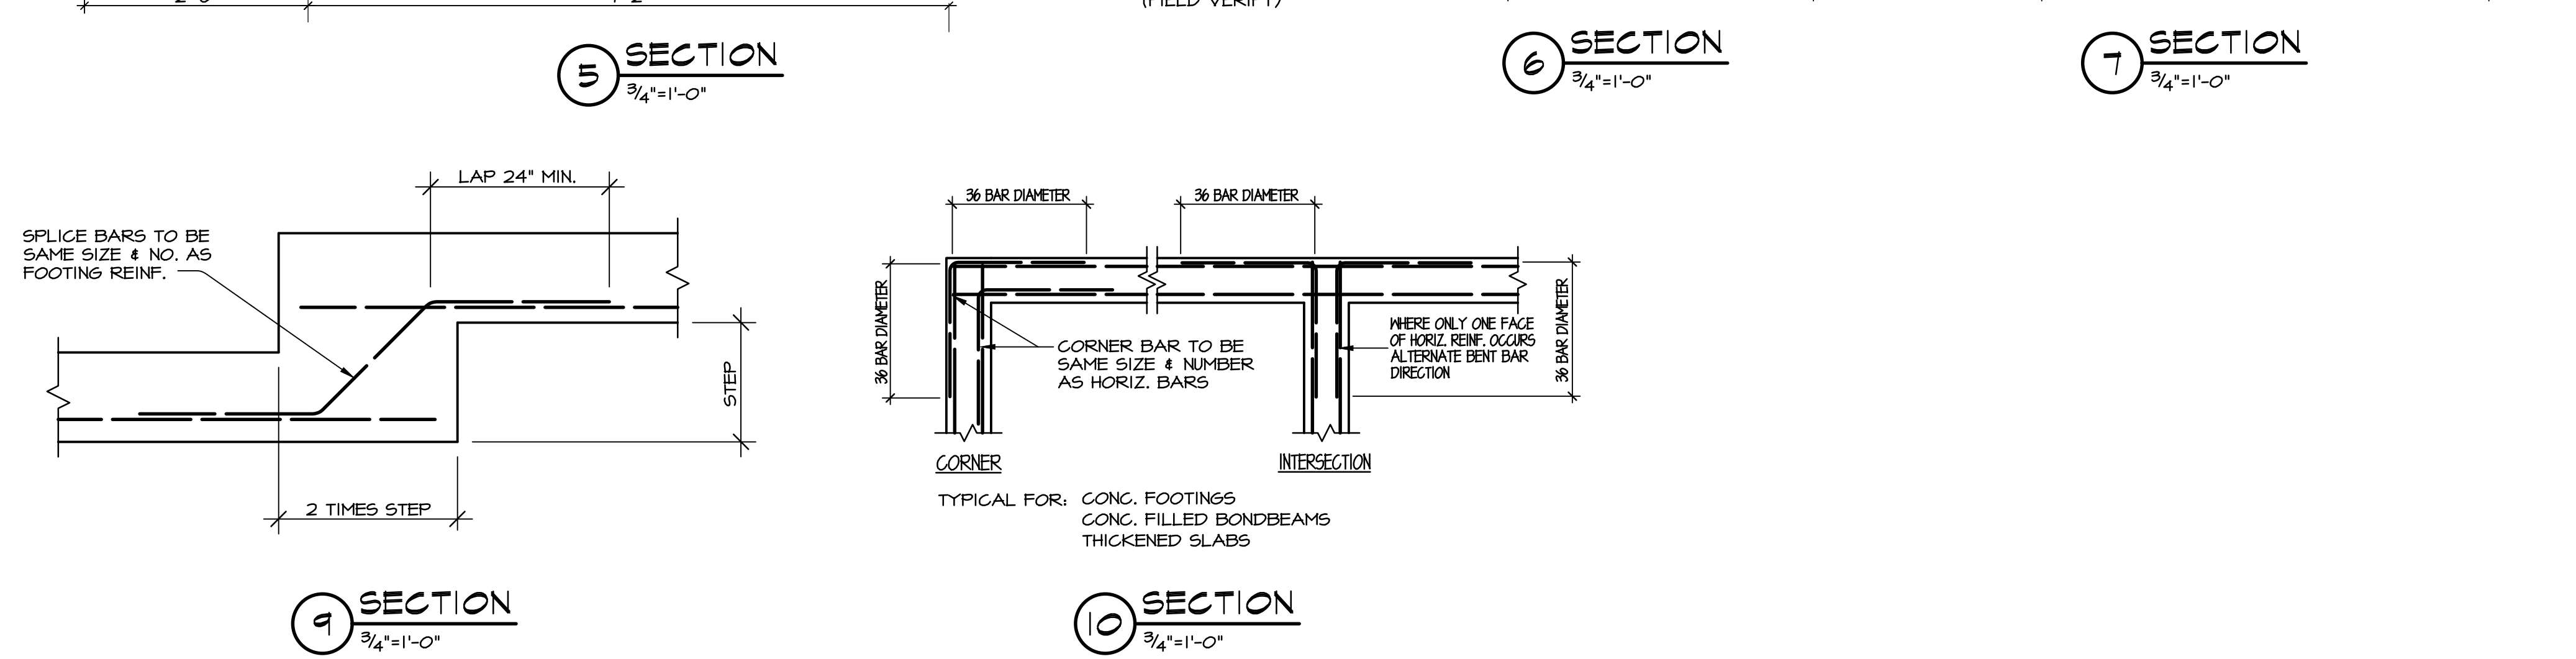


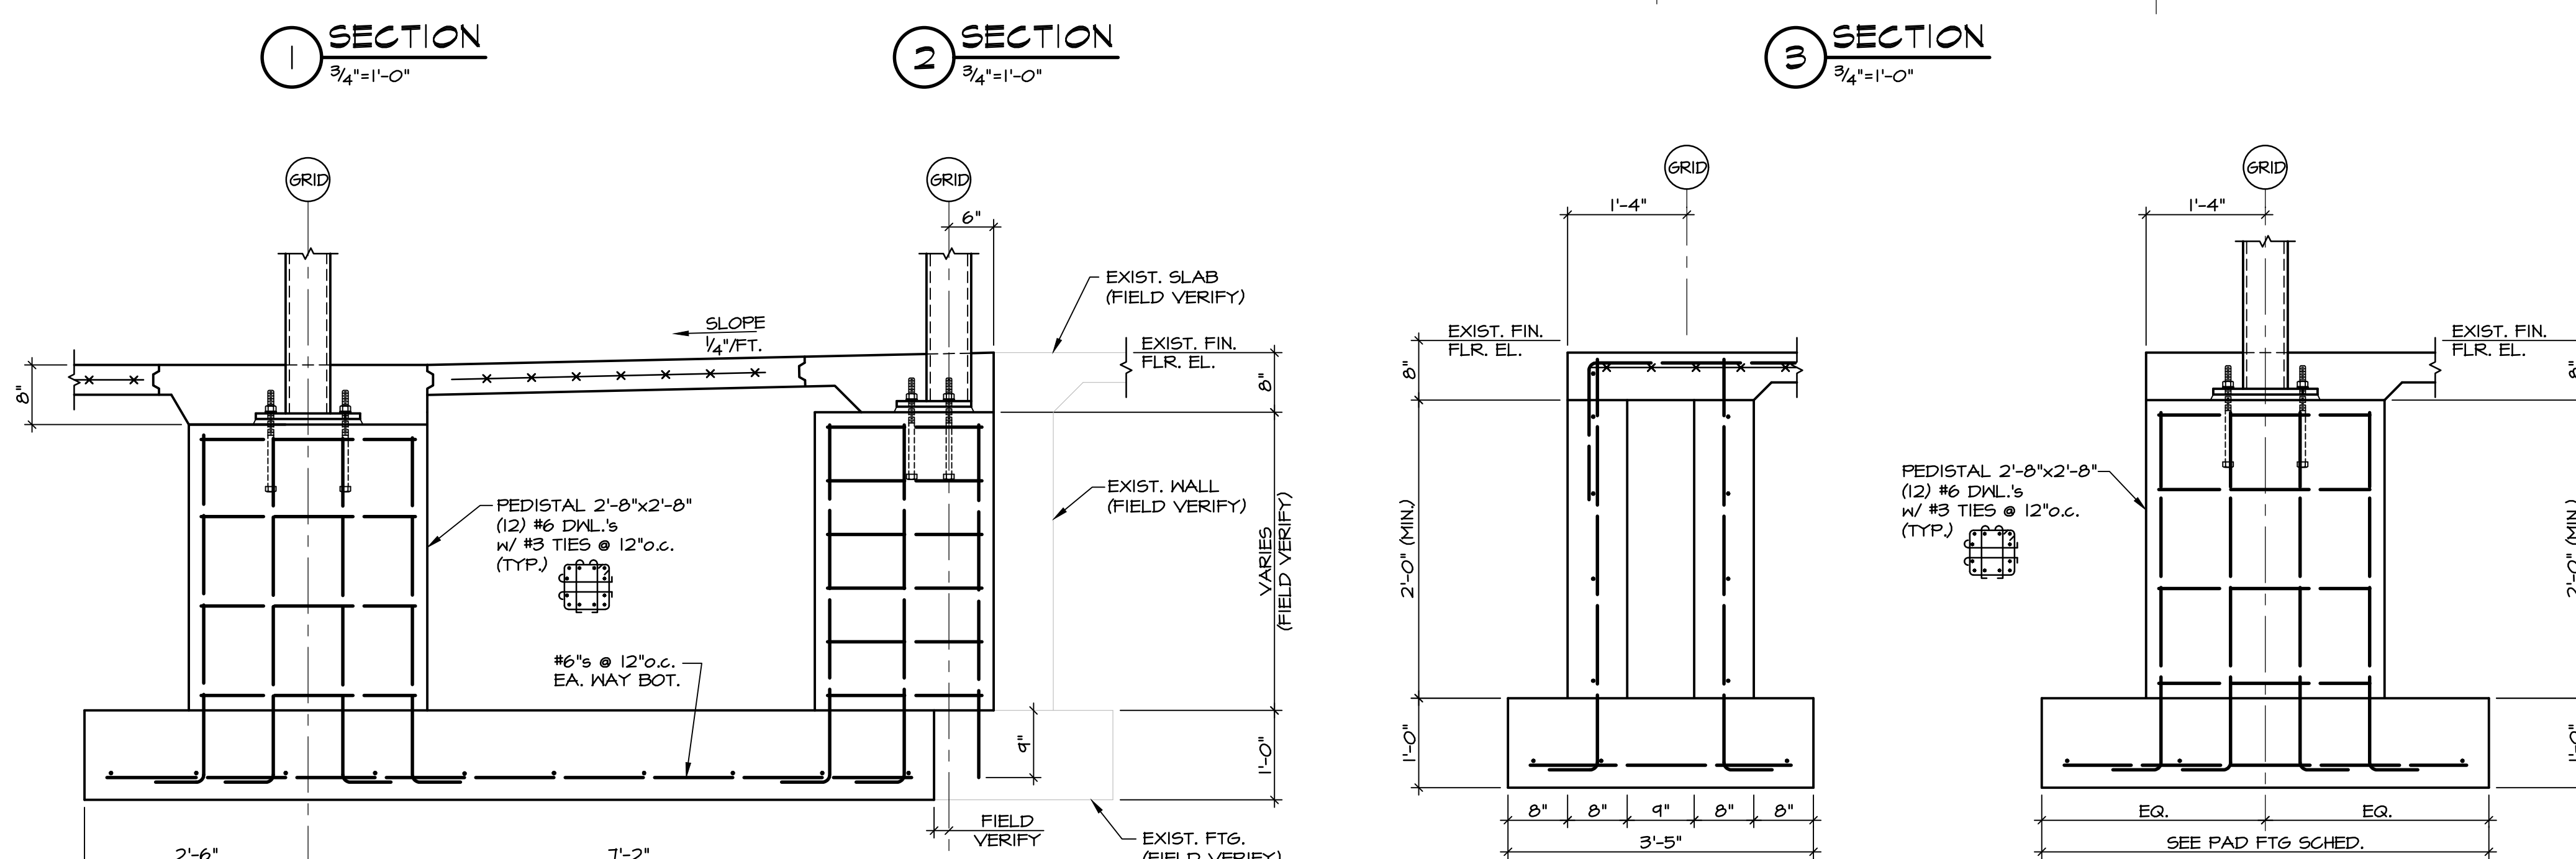


LITTLE ROCK A.F.B.
ARKANSAS

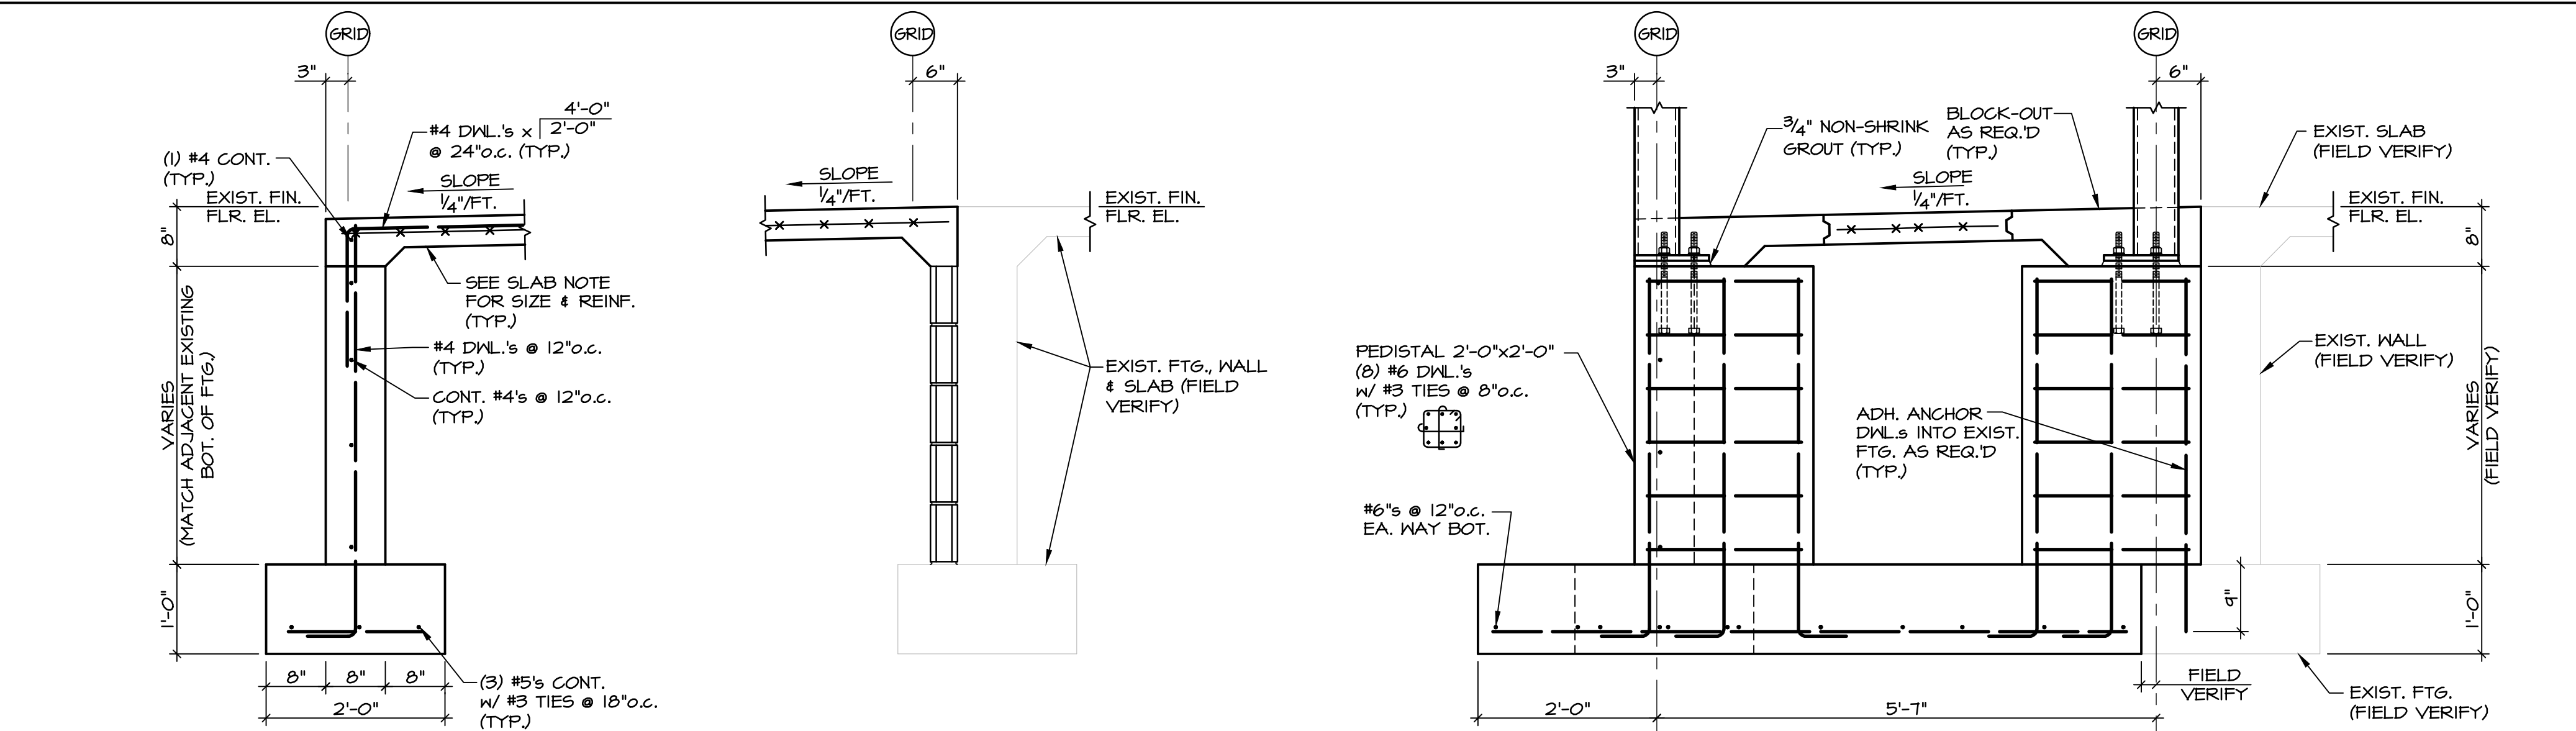

CLEMENTS & ASSOCIATES
ARCHITECTURE, INC.
507 MAIN STREET
NORTH LITTLE ROCK, ARKANSAS 72114
PHONE: 501-375-3380
WWW.CLEMENTSARCHITECTS.COM

NO.	REVISION/ISSUE	DATE	BY	APP'D

PROJECT NAME	REPAIR (SUS) ARMEN DORMITORY BLDG 854
SHEET TITLE	FOUNDATION DETAILS
DESIGNED BY	CLAY REINSCH
CHECKED BY	CLAY REINSCH
DATE	29 FEB. 2024
SCALE	AS NOTED
PROJECT NUMBER	NKAK 21-1034
SHEET	S2.1
22 OF 100	

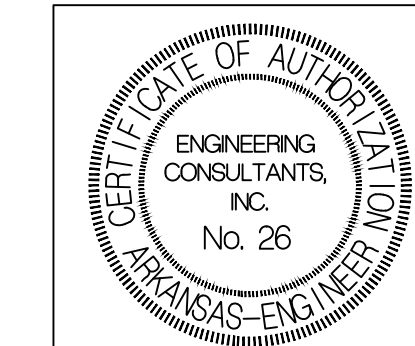

Engineering Consultants, Inc.
Structural Engineers
401 West Capitol Avenue, Suite 305
Little Rock, Arkansas 72201-3401
Phone No: (501) 376-3752
Fax No: (501) 376-7314

