



507 MAIN STREET
NORTH LITTLE ROCK, ARKANSAS 72114
PHONE: 501-375-3380

WWW.CLEMENTSARCHITECTS.COM

[illegible]

PROJECT TITLE
REPAIR (SUS) ARMEN
DORMITORY BLDG 854

2ND FLOOR FRAMING

PROJECT NUMBER
NKAK 21-103

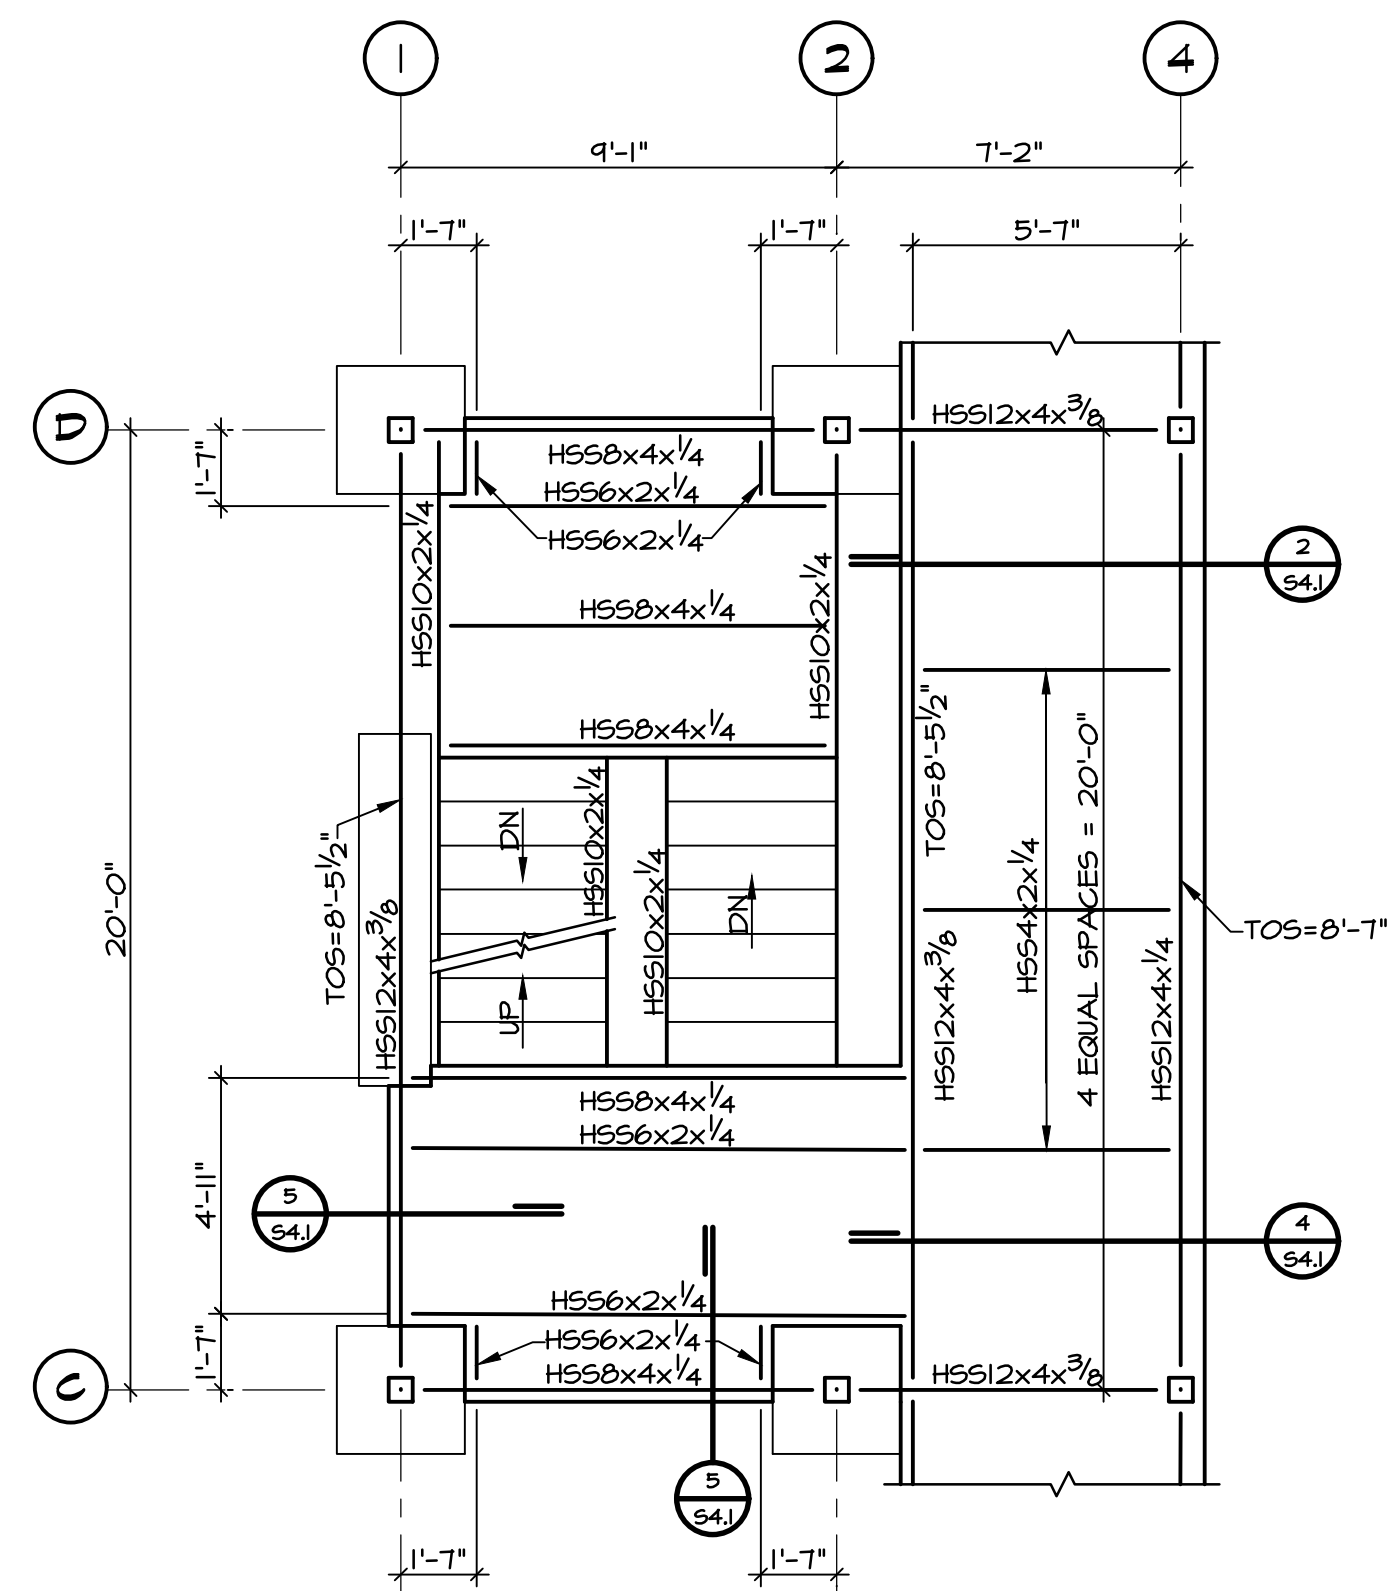
DESIGNED BY	SHEET
-------------	-------

00.1

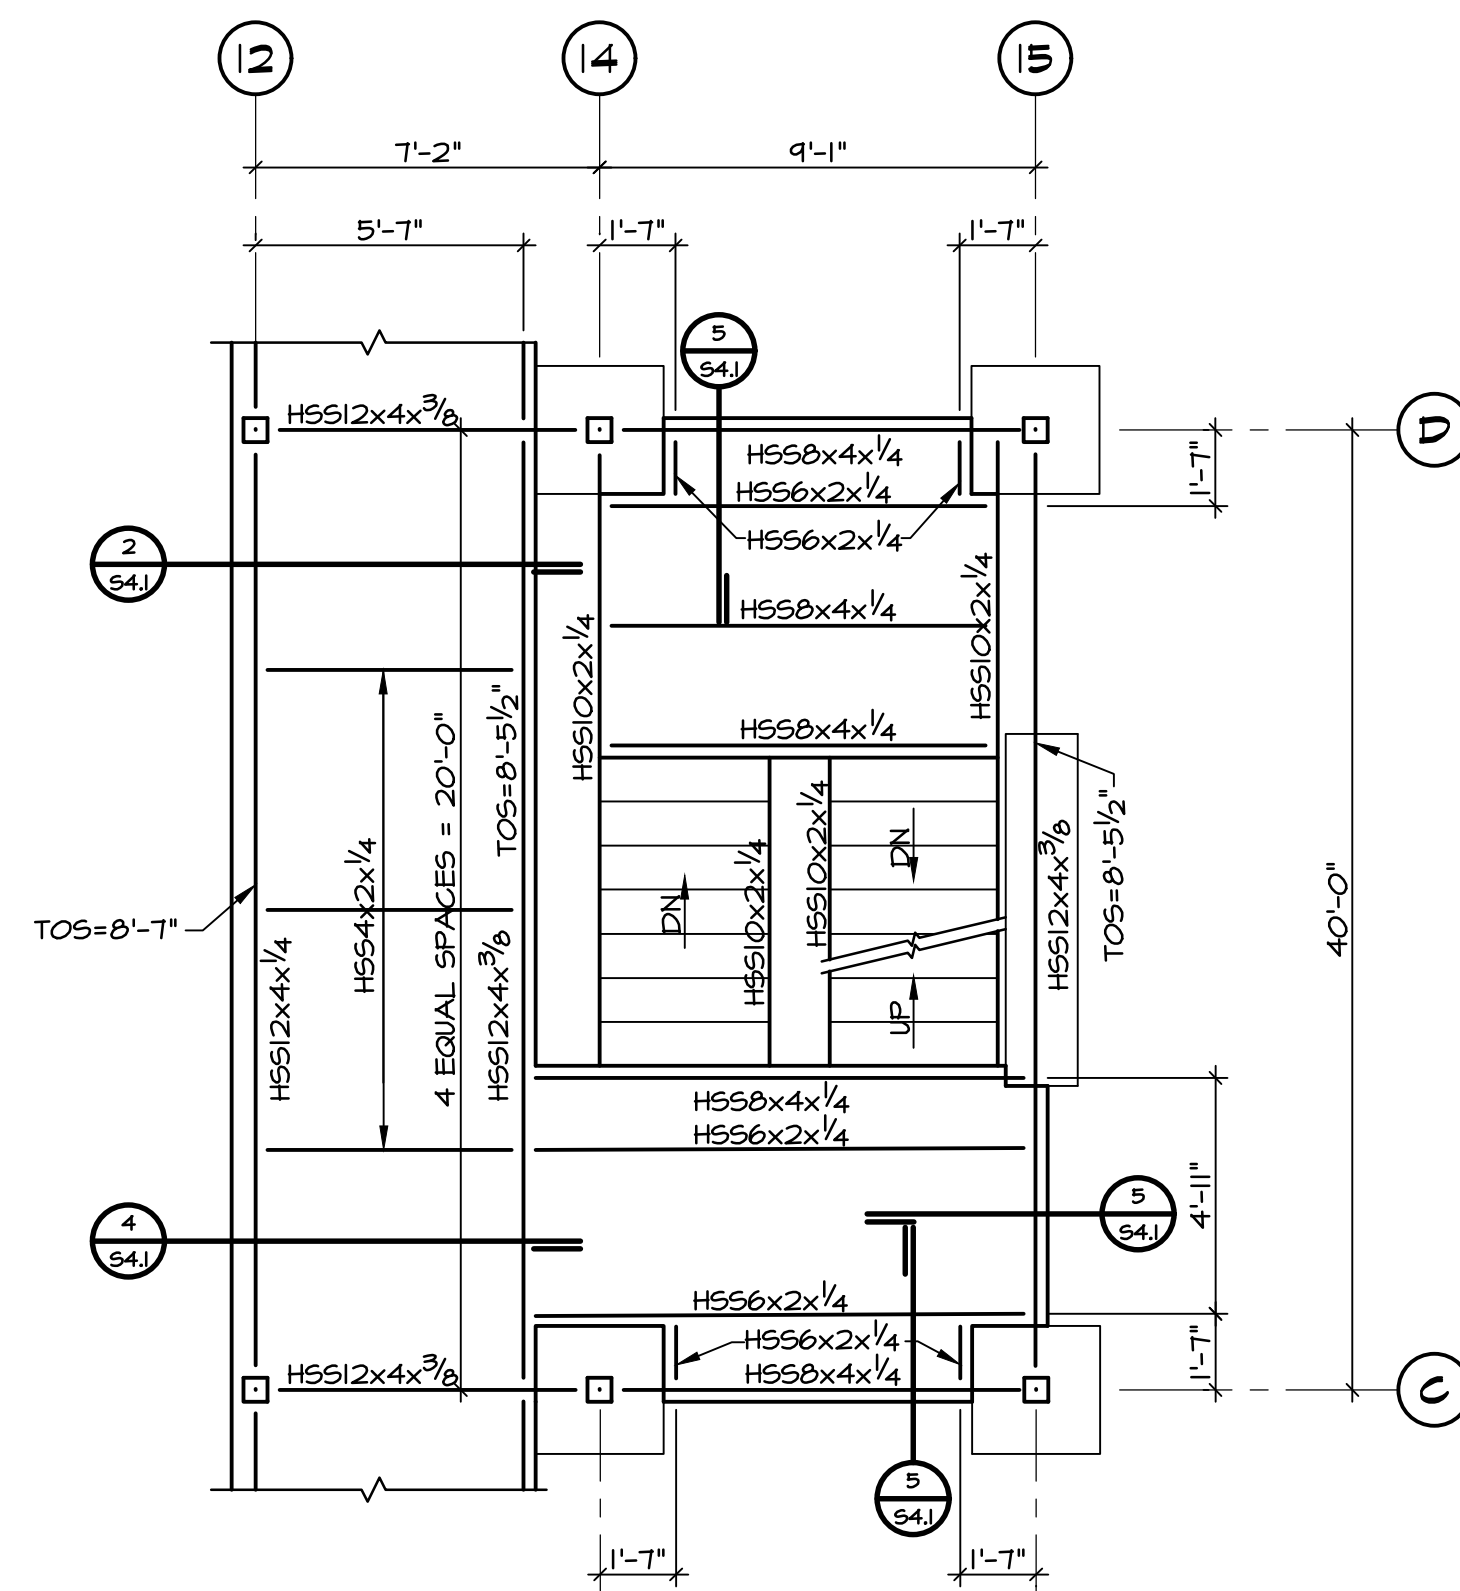
DATE S3.1

29 FEB. 2024

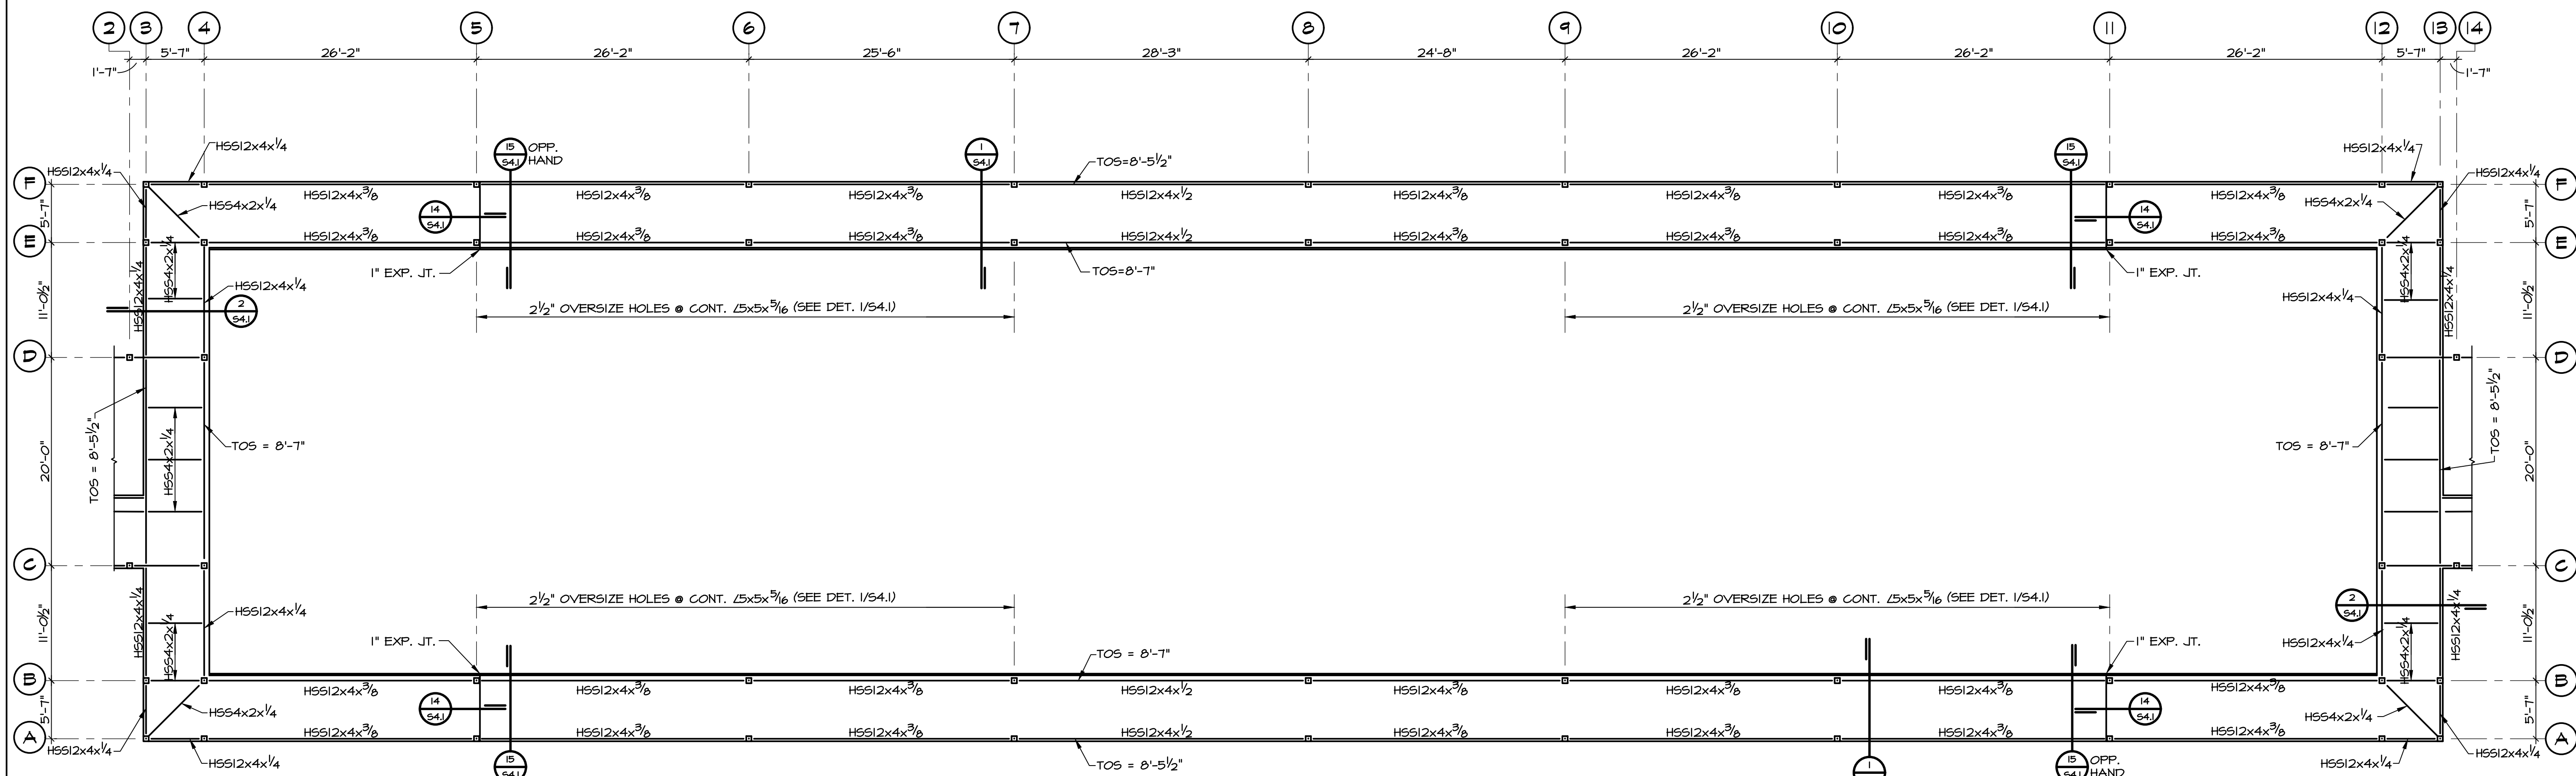
23 of 100



WEST STAIR 2ND FLOOR FRAMING PLAN

$$\overline{1/\partial''} = 1' - Q'$$


EAST STAIR 2ND FLOOR FRAMING PLAN

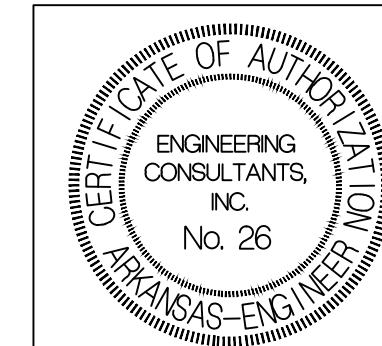
$$\overline{1/\theta''} = 1' - Q'$$


TYPICAL FLOOR CONSTRUCTION
5" (4000 PSI) CONCRETE SLAB w/ 4x4-W2.9xW2.9 WWF
ON 15VL22 690 GALVANIZED COMPOSITE FLOOR DECK.
ATTACHED TO THE STRUCTURE WITH 5/8" DIAMETER
PUDDLE WELDS AT 12" ON CENTER AT ALL SUPPORTS.

EXISTING FIN. FLR. EL. = (9'-0") (FIELD VERIFY)



2ND FLOOR FRAMING PLAN

$$\overline{1/8'' = 1' - 0''}$$


Engineering Consultants, Inc.
Structural Engineers

401 West Capitol Avenue, Suite 305
Little Rock, Arkansas 72201-3401
Phone No: (501) 376-3752
Fax No: (501) 376-7314

