




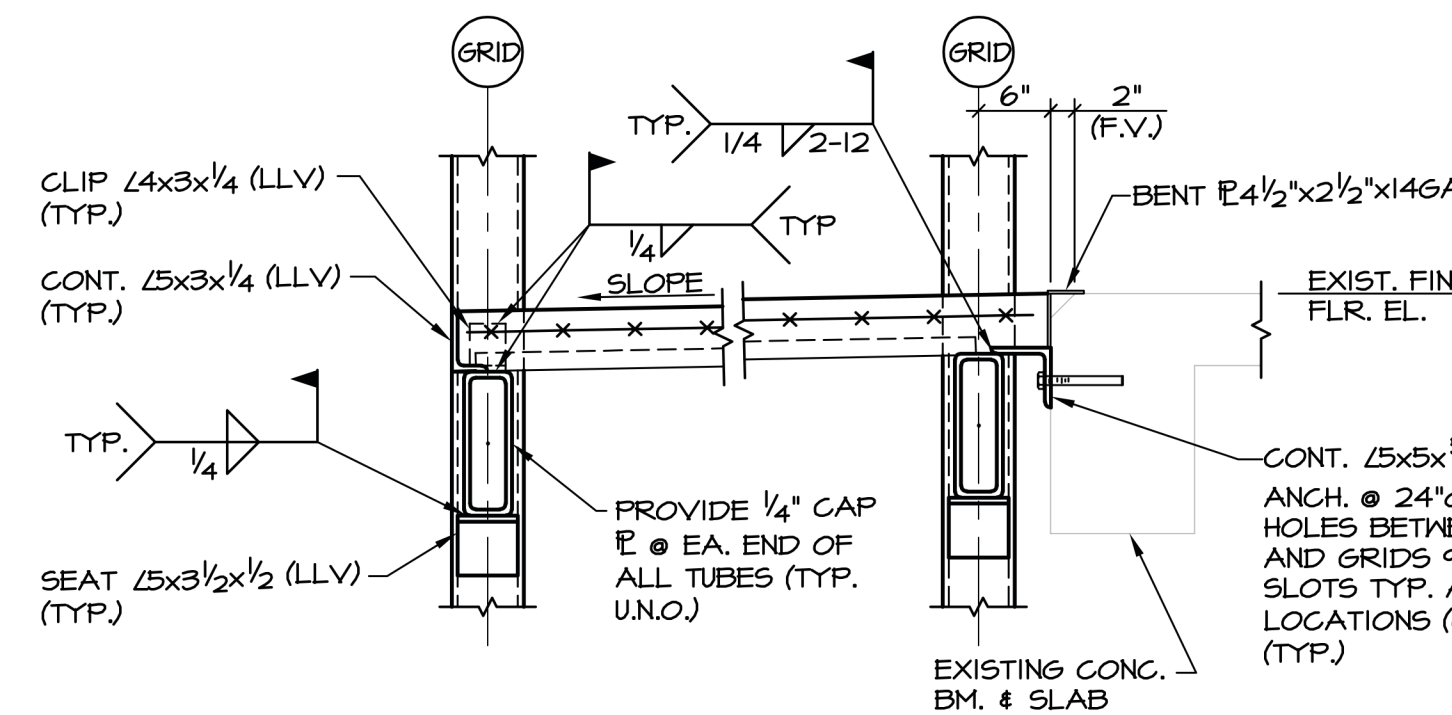


1 SECTION
3/4"=1'-0"

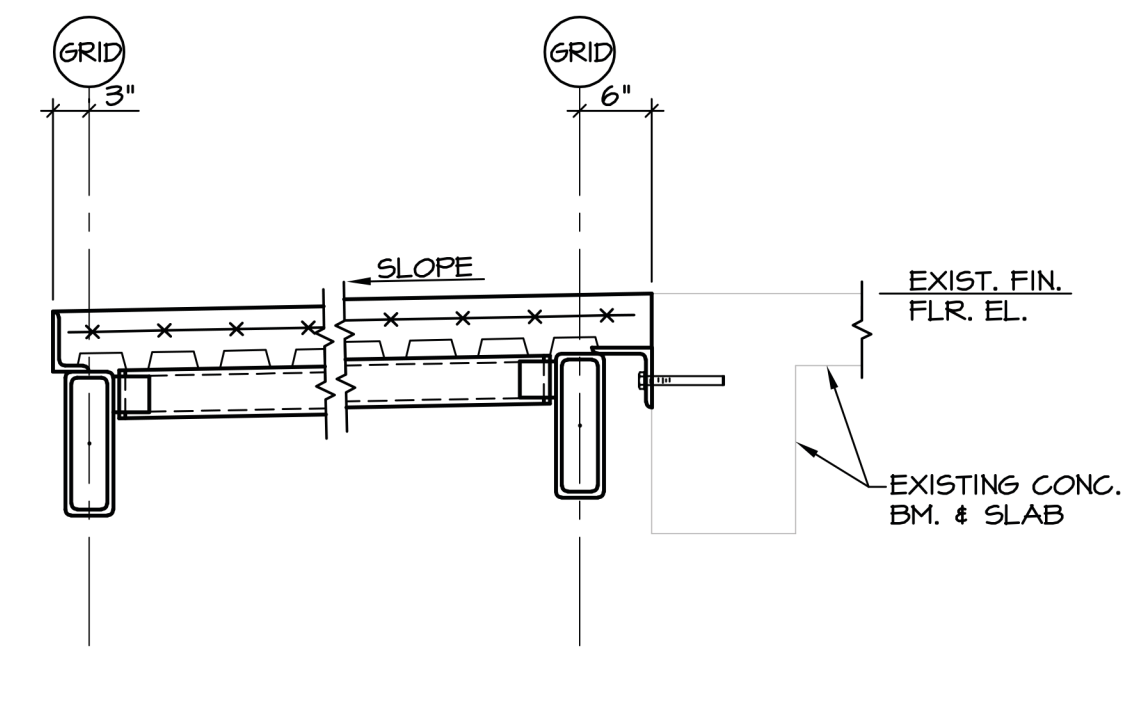


2 SECTION
3/4"=1'-0"

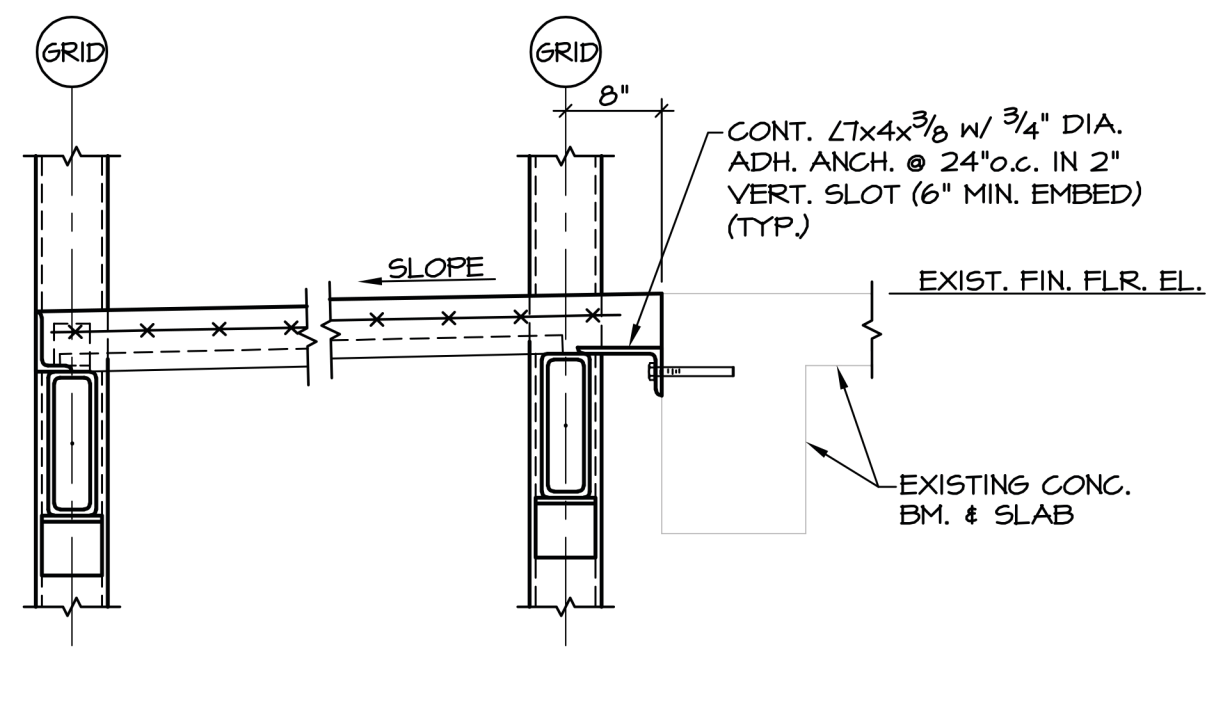


3 SECTION
3/4"=1'-0"

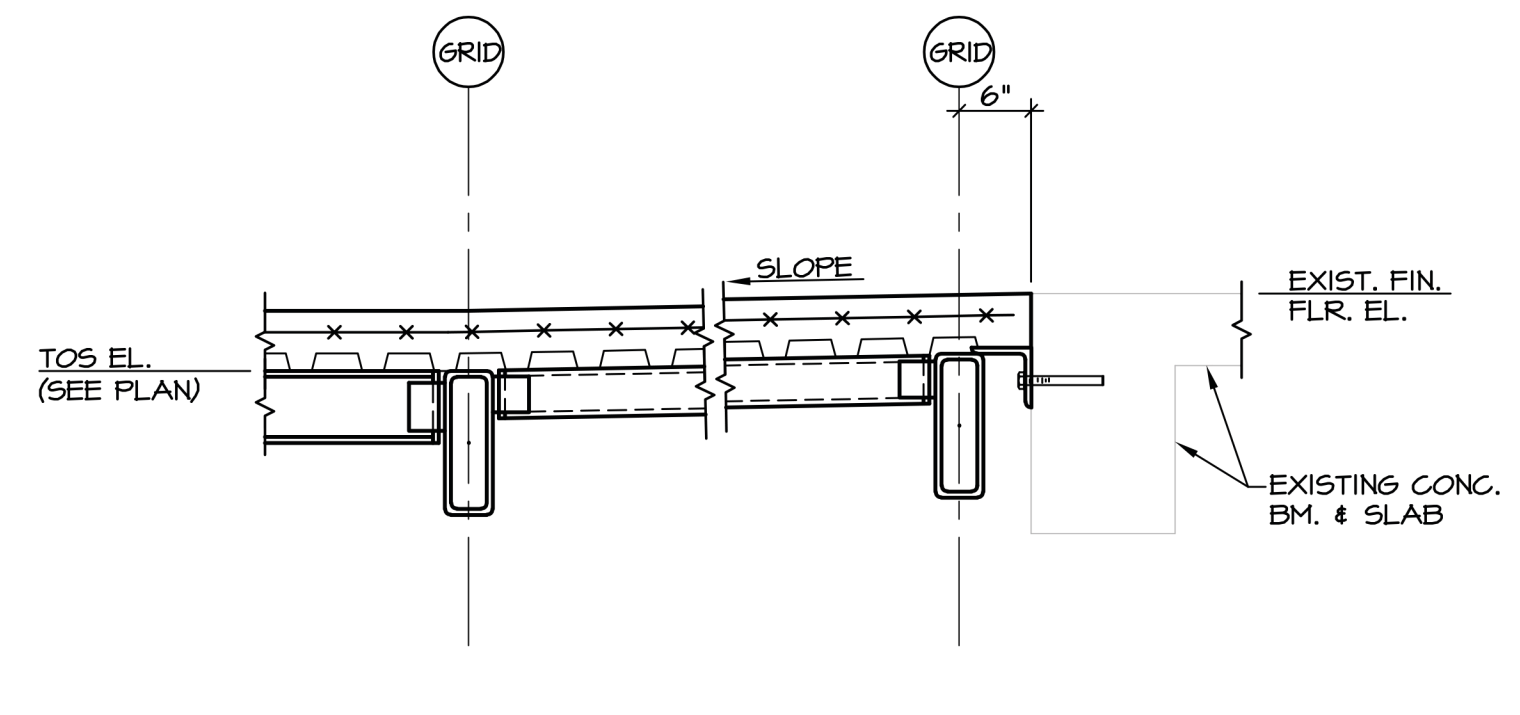


4 SECTION
3/4"=1'-0"

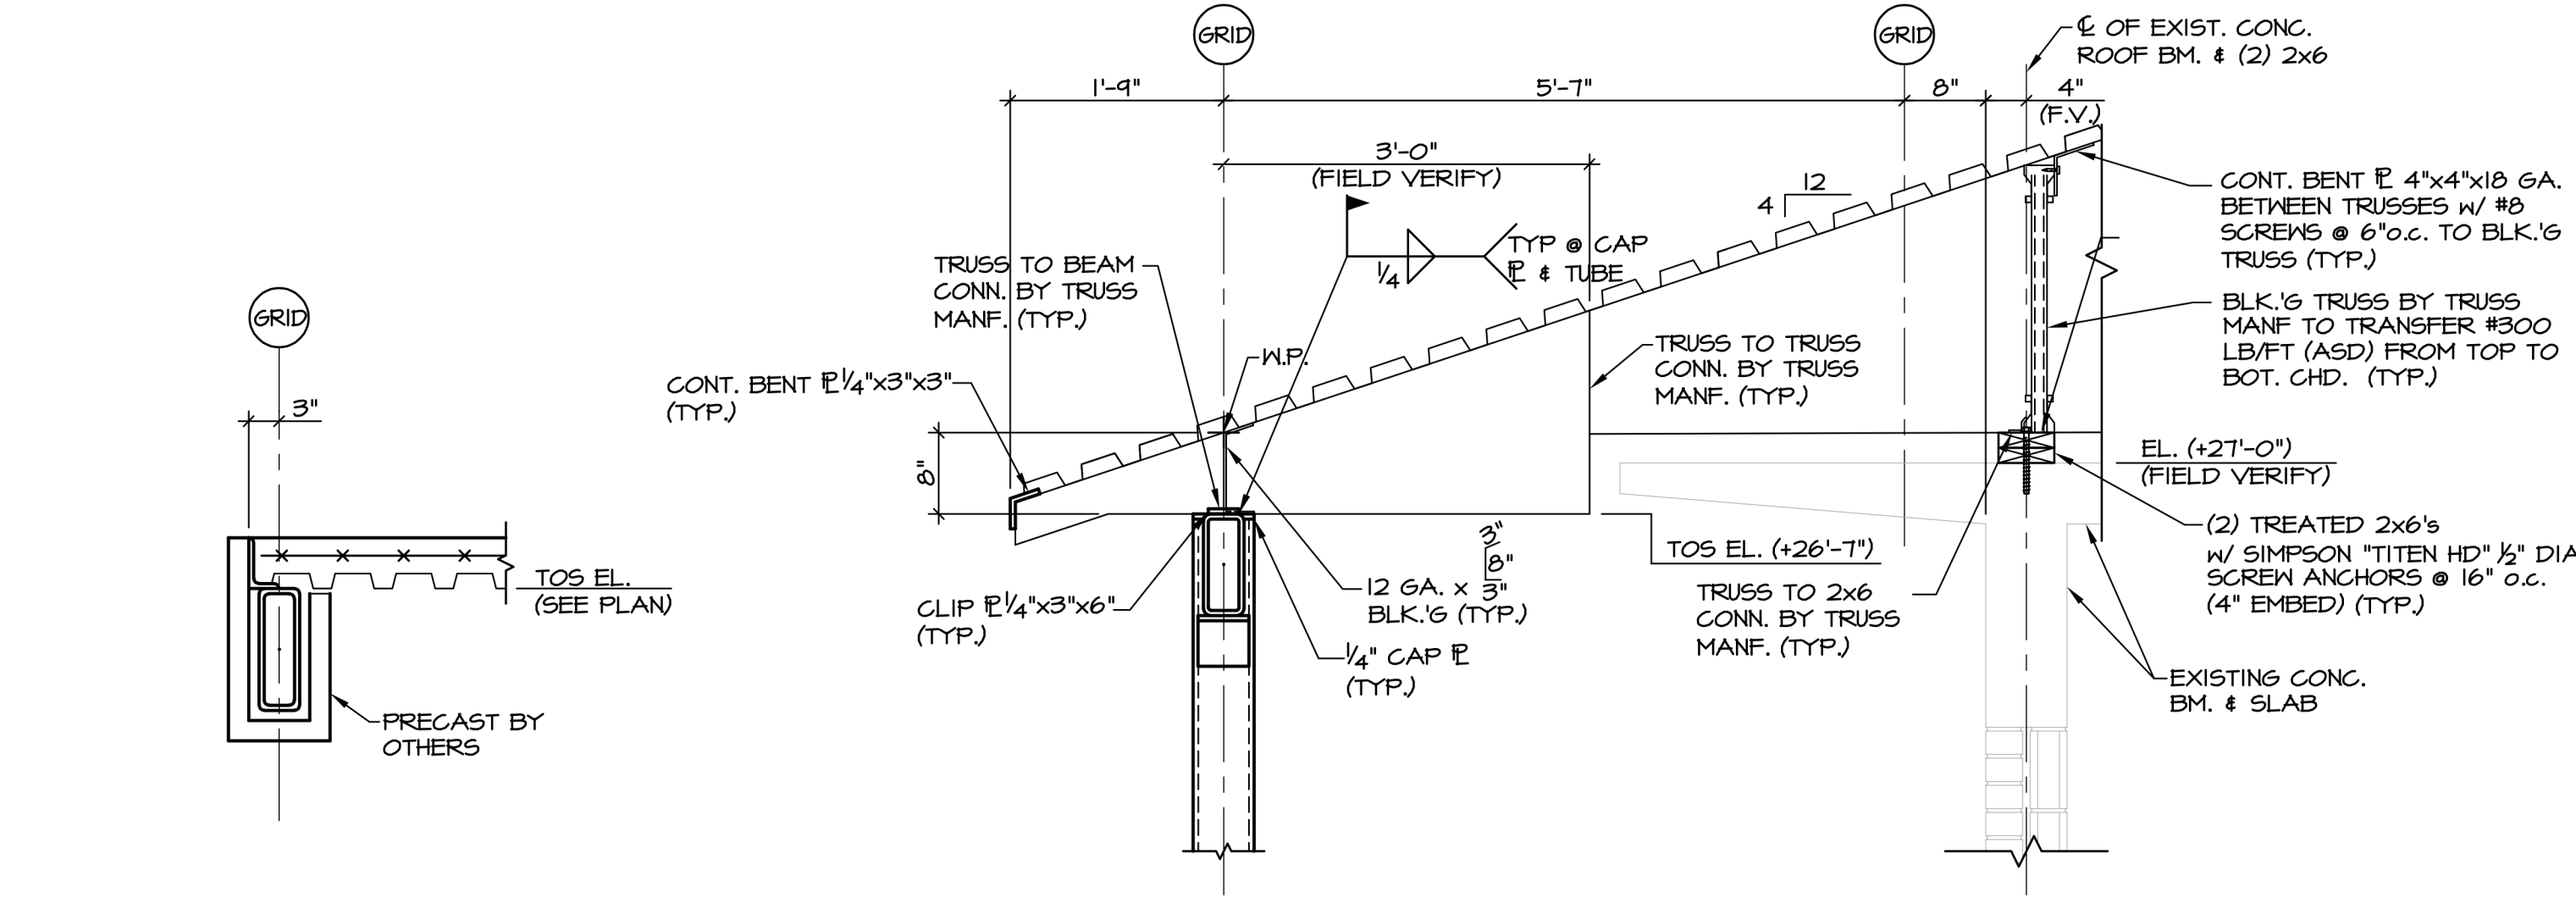


5 SECTION
3/4"=1'-0"

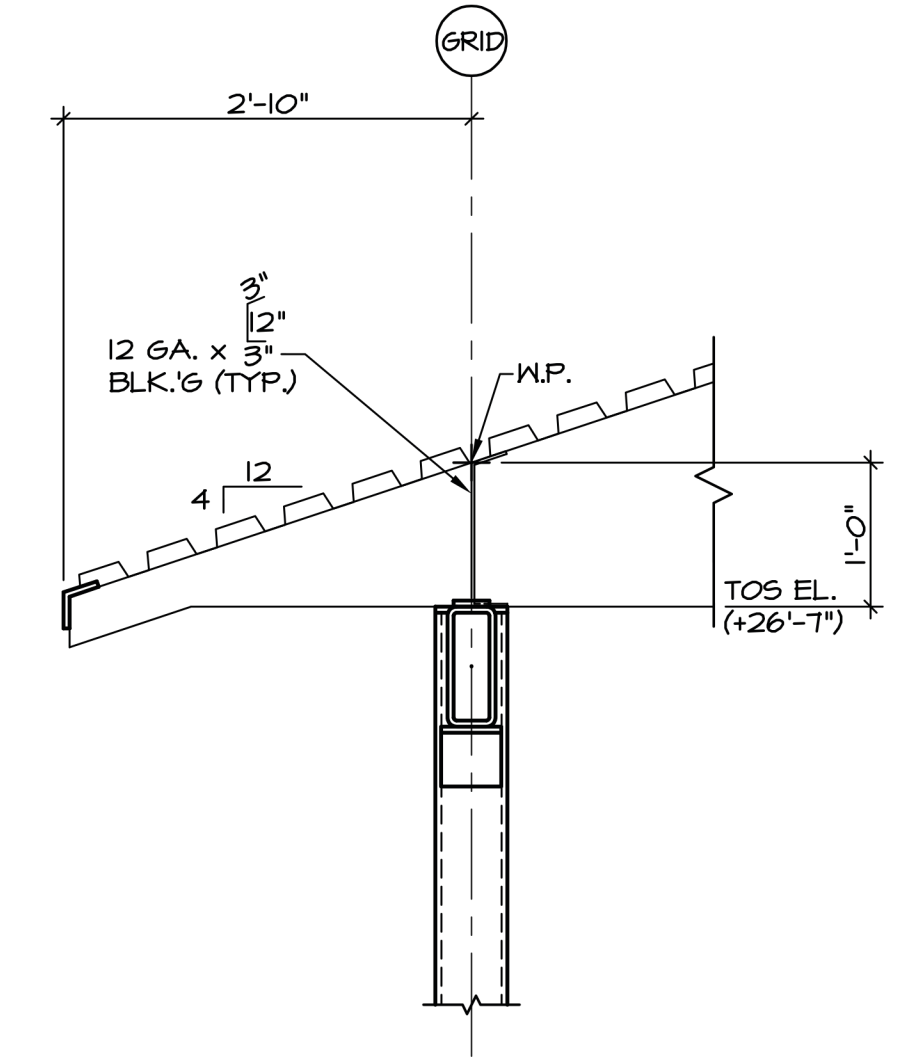


7 SECTION
3/4"=1'-0"

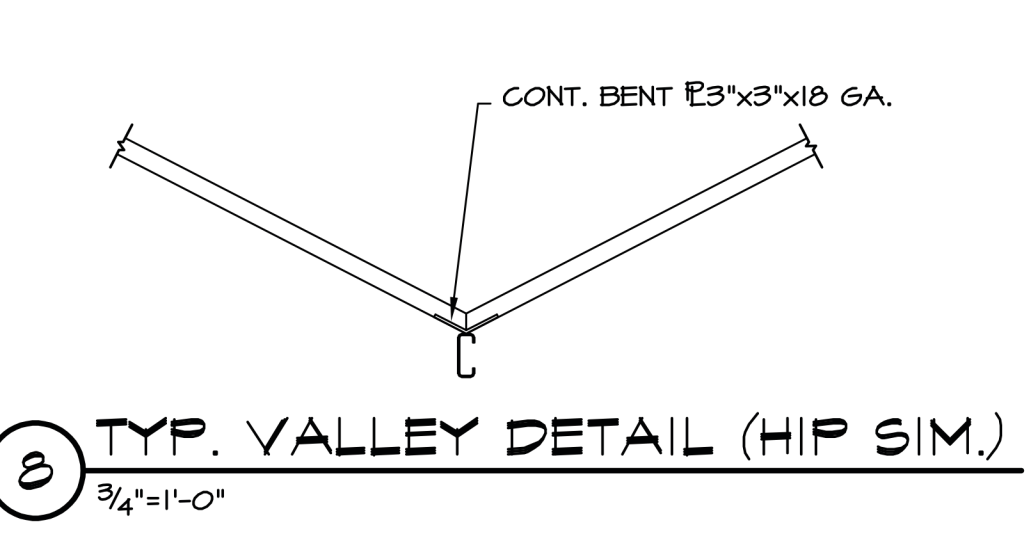


8 TYP. VALLEY DETAIL (HIP SIM.)
3/4"=1'-0"

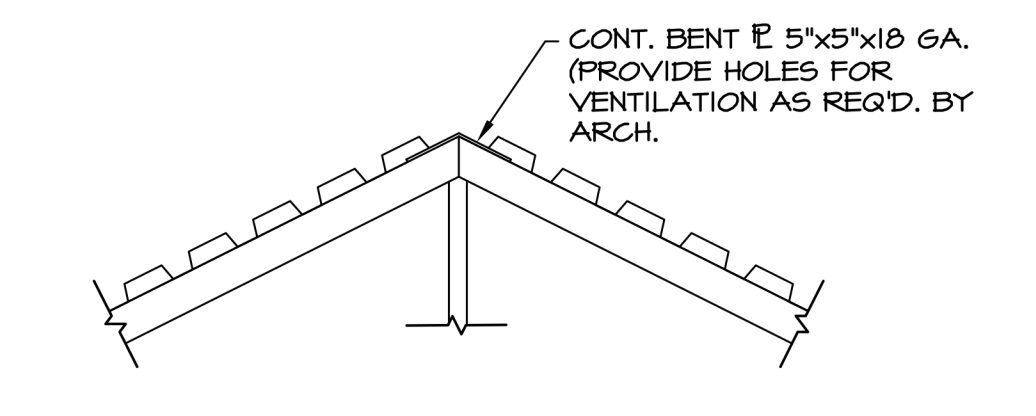


9 TYP. RIDGE DETAIL
3/4"=1'-0"

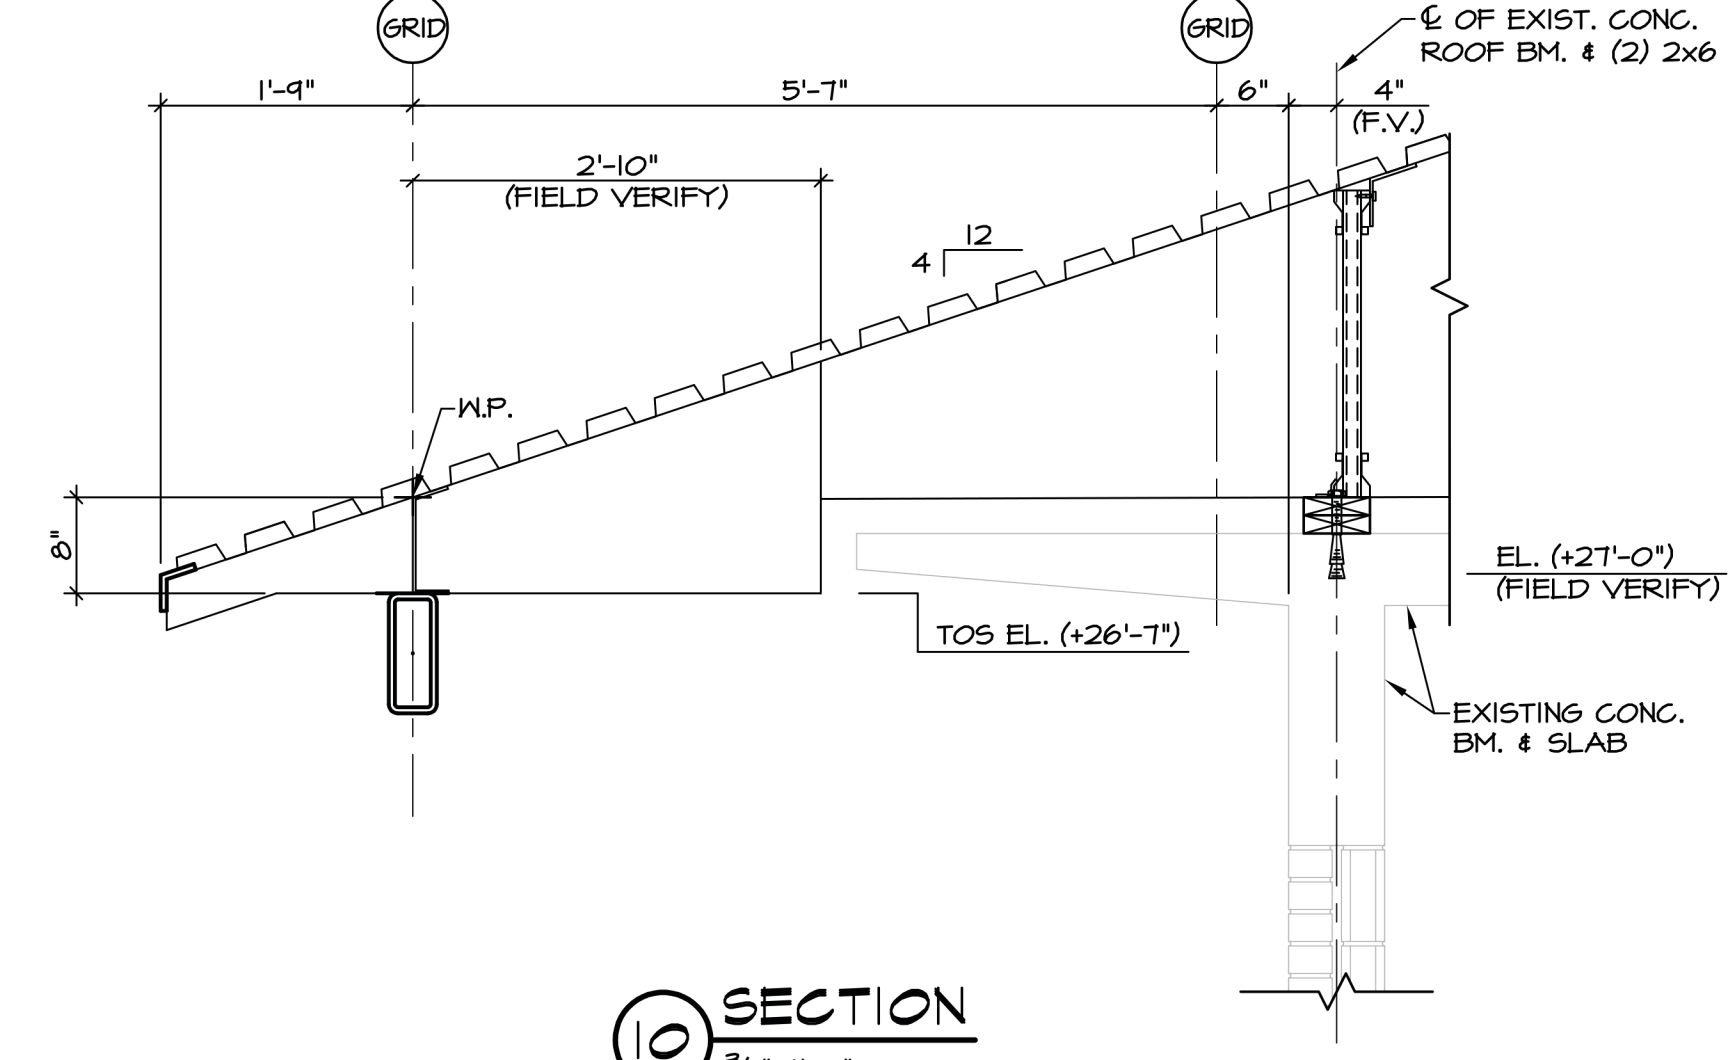


10 SECTION
3/4"=1'-0"

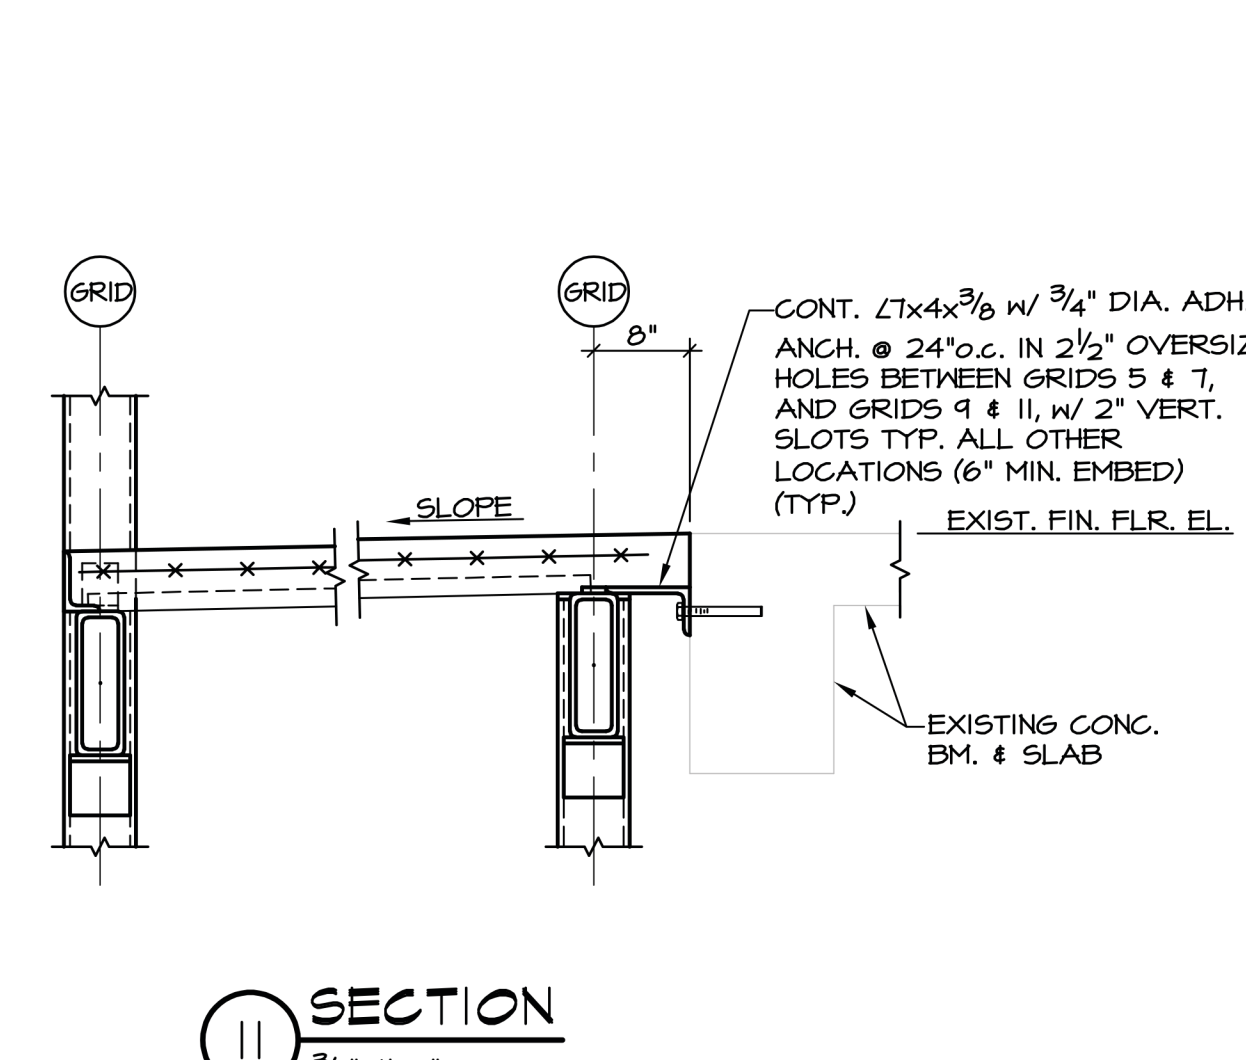


11 SECTION
3/4"=1'-0"

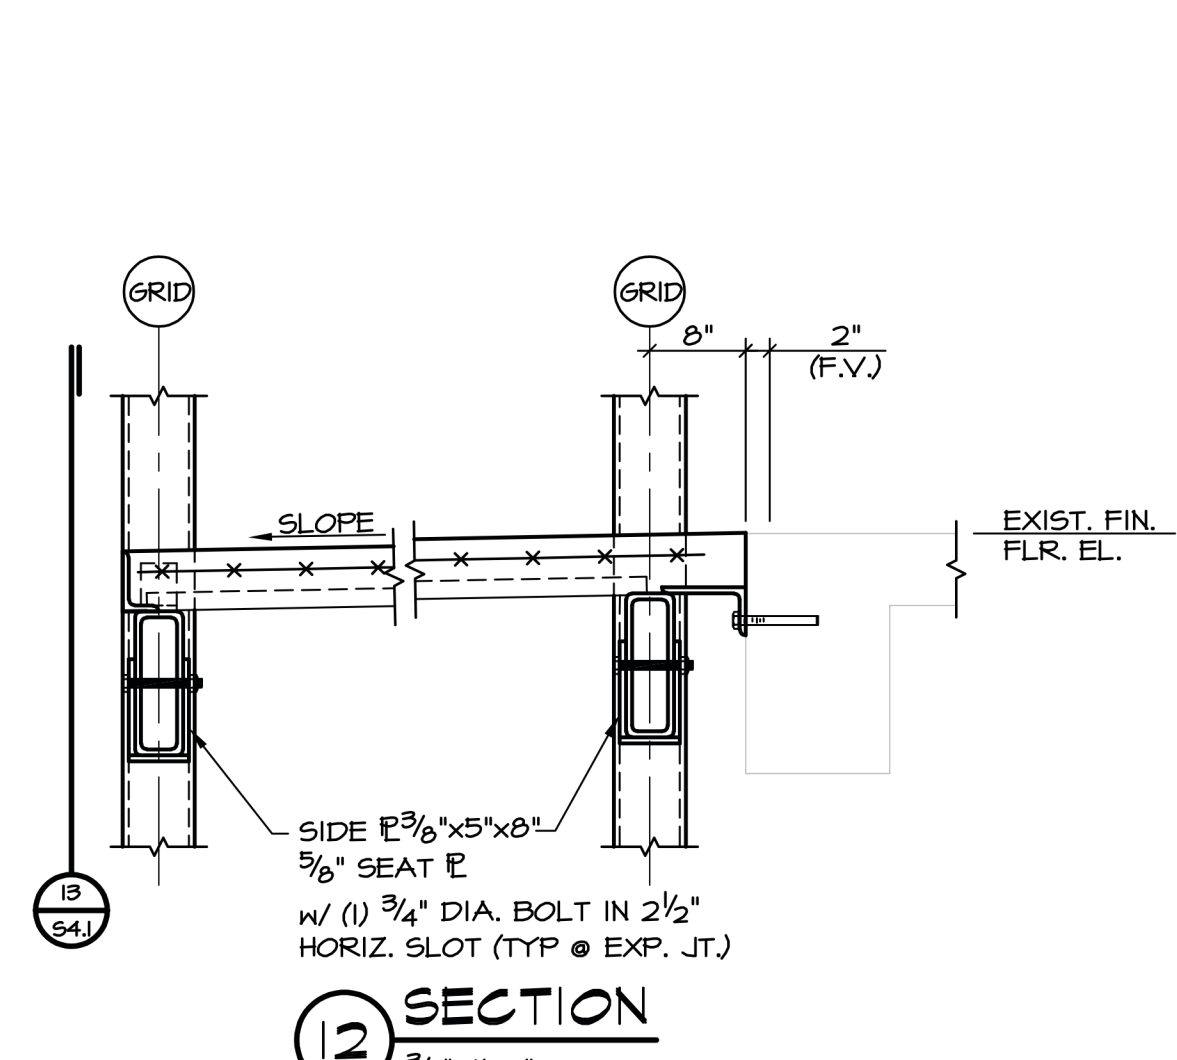


12 SECTION
3/4"=1'-0"

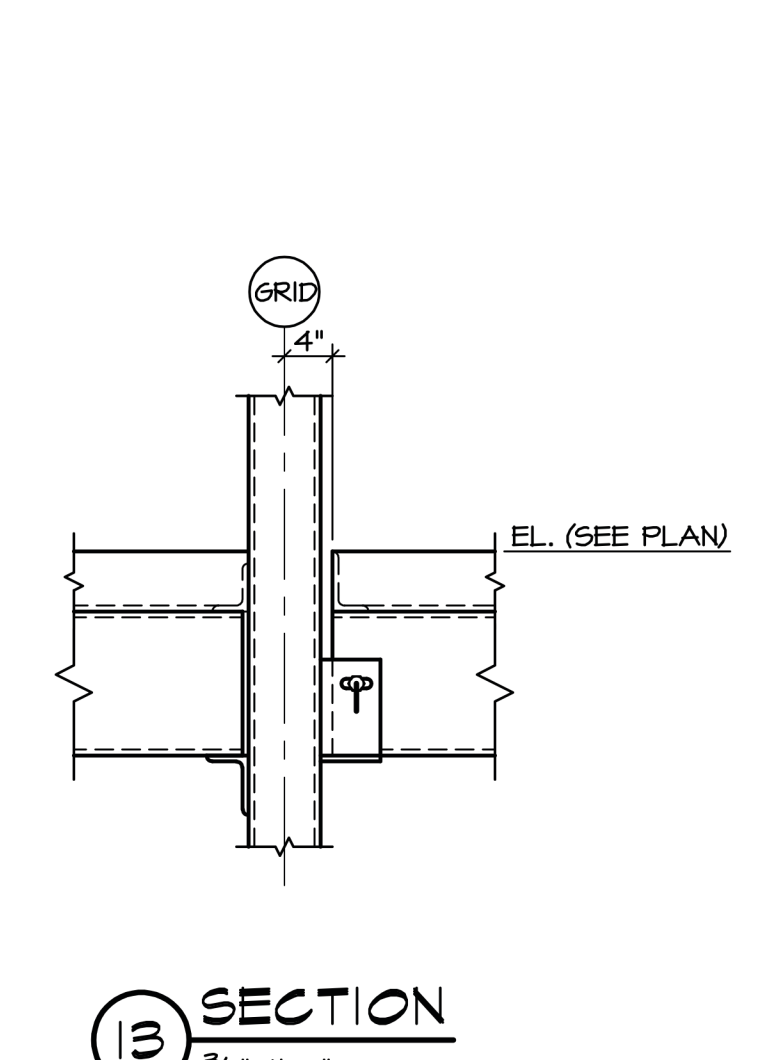

13 SECTION
3/4"=1'-0"

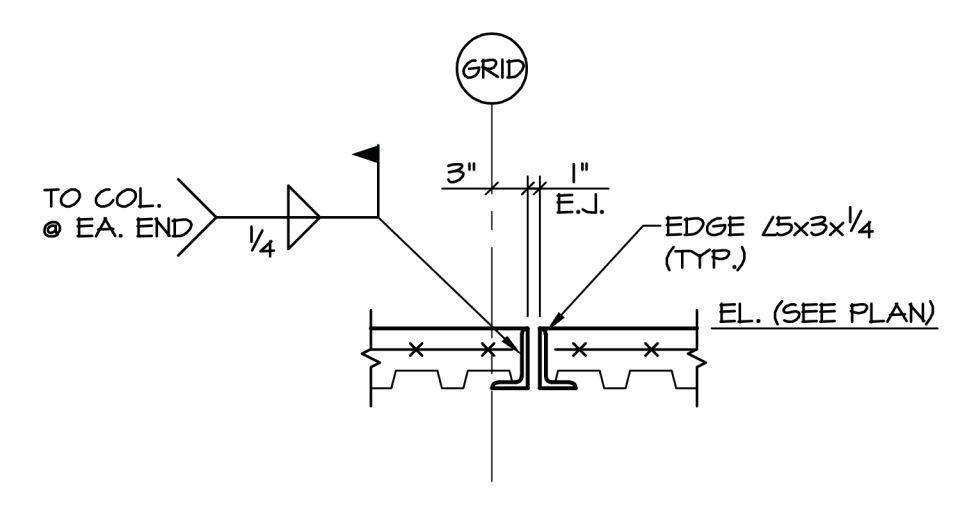

14 SECTION
3/4"=1'-0"

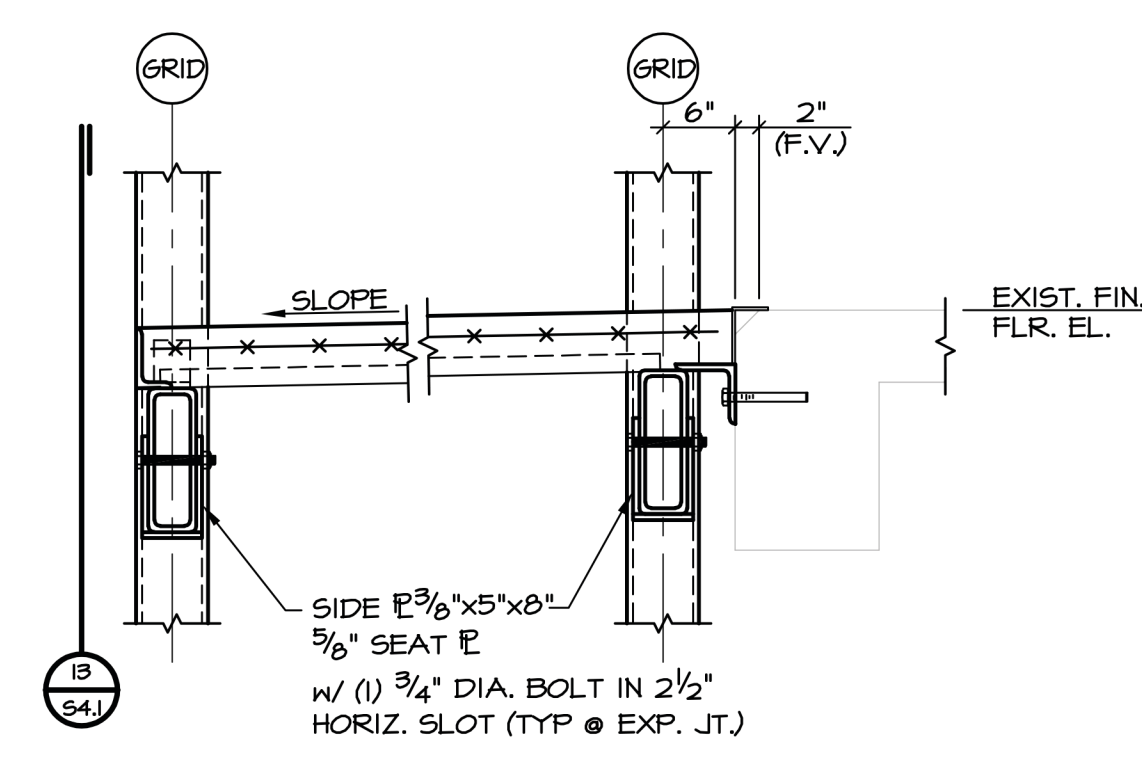

15 SECTION
3/4"=1'-0"



LITTLE ROCK A.F.B.
ARKANSAS




CLEMENTS
& ASSOCIATES
ARCHITECTURE, INC.
507 MAIN STREET
NORTH LITTLE ROCK, ARKANSAS 72114
PHONE: 501-375-3380
WWW.CLEMENTSARCHITECTS.COM

NO.	REVISION/ISSUE	DATE	BY	APP'D

PROJECT TITLE
**REPAIR (SUS) ARMEN
DORMITORY BLDG 854**

SHEET TITLE
FRAMING DETAILS

DESIGNED BY	CHK'D BY	DATE	NO.
		29 FEB. 2024	
AS NOTED			

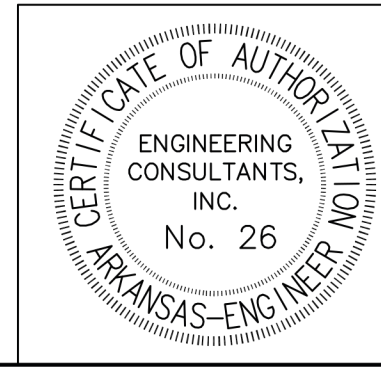

Engineering Consultants, Inc.
Structural Engineers
401 West Capitol Avenue, Suite 305
Little Rock, Arkansas 72201-3401
Phone No: (501) 376-3752
Fax No: (501) 376-7314



S4.1
26 of 100