



LITTLE ROCK A.F.B.
ARKANSAS

HGL
Construction


CLEMENTS & ASSOCIATES
ARCHITECTURE, INC.

507 MAIN STREET
NORTH LITTLE ROCK, ARKANSAS 72114
PHONE: 501-375-3380
WWW.CLEMENTSARCHITECTS.COM




No.	Revision/Issue	Date	BY	APPD

PROJECT TITLE REPAIR (SUS) ARMEN DORMITORY BLDG 854	SHEET TITLE ENLARGED STAIR PLANS AND DETAILS	DRAWN BY HRS, BD, DR	LEAD DESIGNER C&A
		TECH REVIEWER HRS	PROJECT NUMBER NKAK 21-1034
		DESIGNED BY C&A	SHEET AS1.02
		DATE 29 FEB. 2024	SCALE AS NOTED

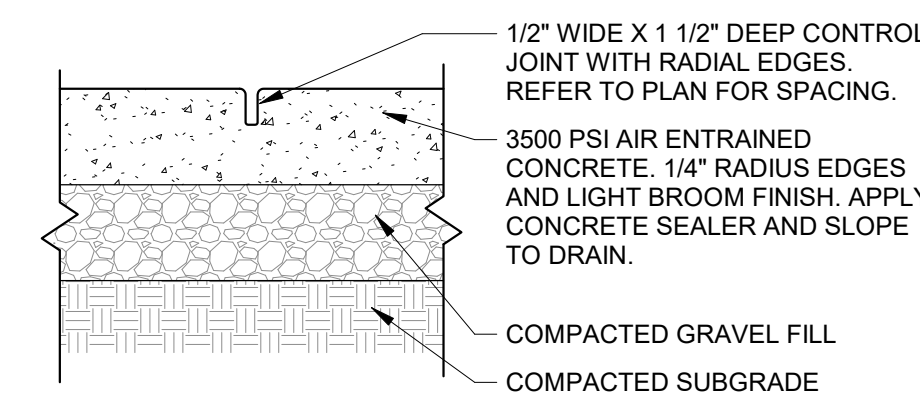


NOTE: JOINTS ON THE SECOND AND THIRD FLOOR WALKWAYS SHALL BE TROWELED, NOT MACHINE CUT. RE: PROJECT MANUAL REFER TO STRUCTURAL FOR ADDITIONAL CONTROL JOINTS

9 CONTROL JOINT (CJ)
1 1/2" = 1'-0"

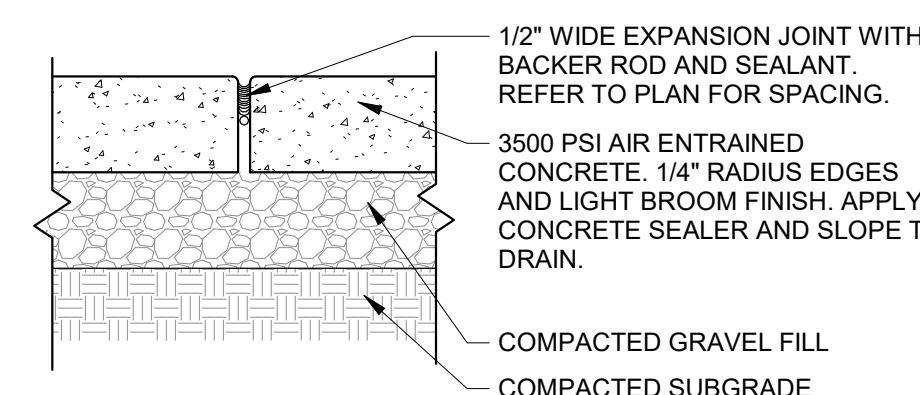


NOTE: DETAIL APPLIED TO STANDARD ARCHITECTURAL EXPANSION JOINTS. REFER TO STRUCTURAL FOR ADDITIONAL EXPANSION JOINTS & DETAILS.


8 EXPANSION JOINT (EJ)
1 1/2" = 1'-0"

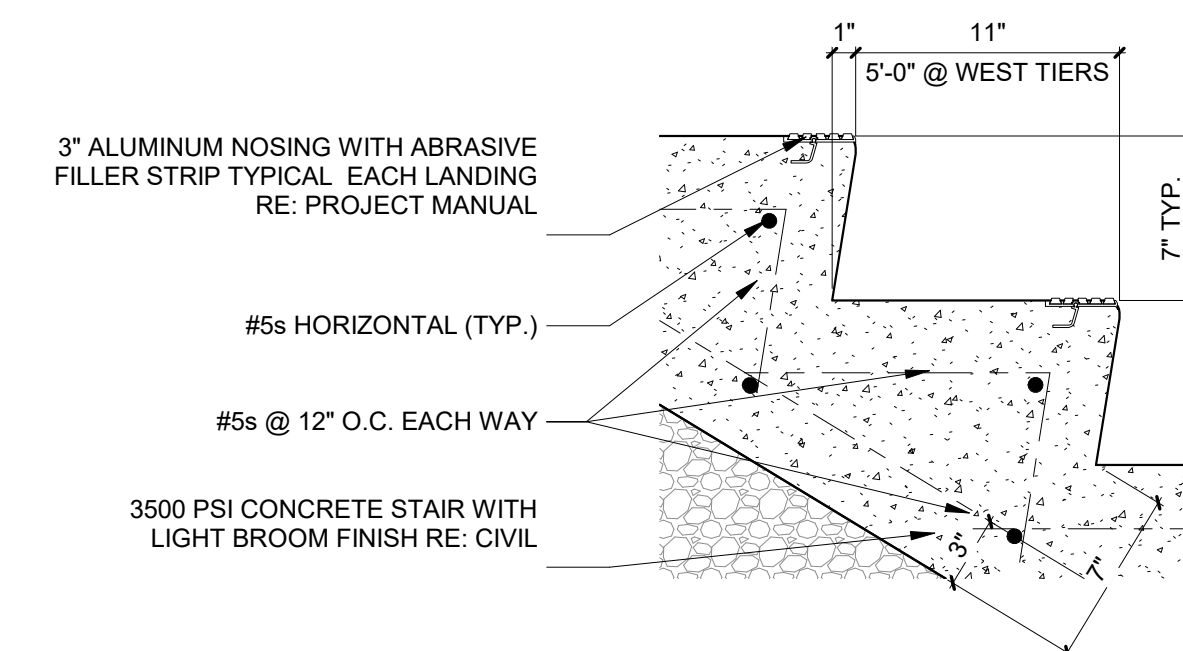


7 TYPICAL CONCRETE STAIR NOSING
1 1/2" = 1'-0"

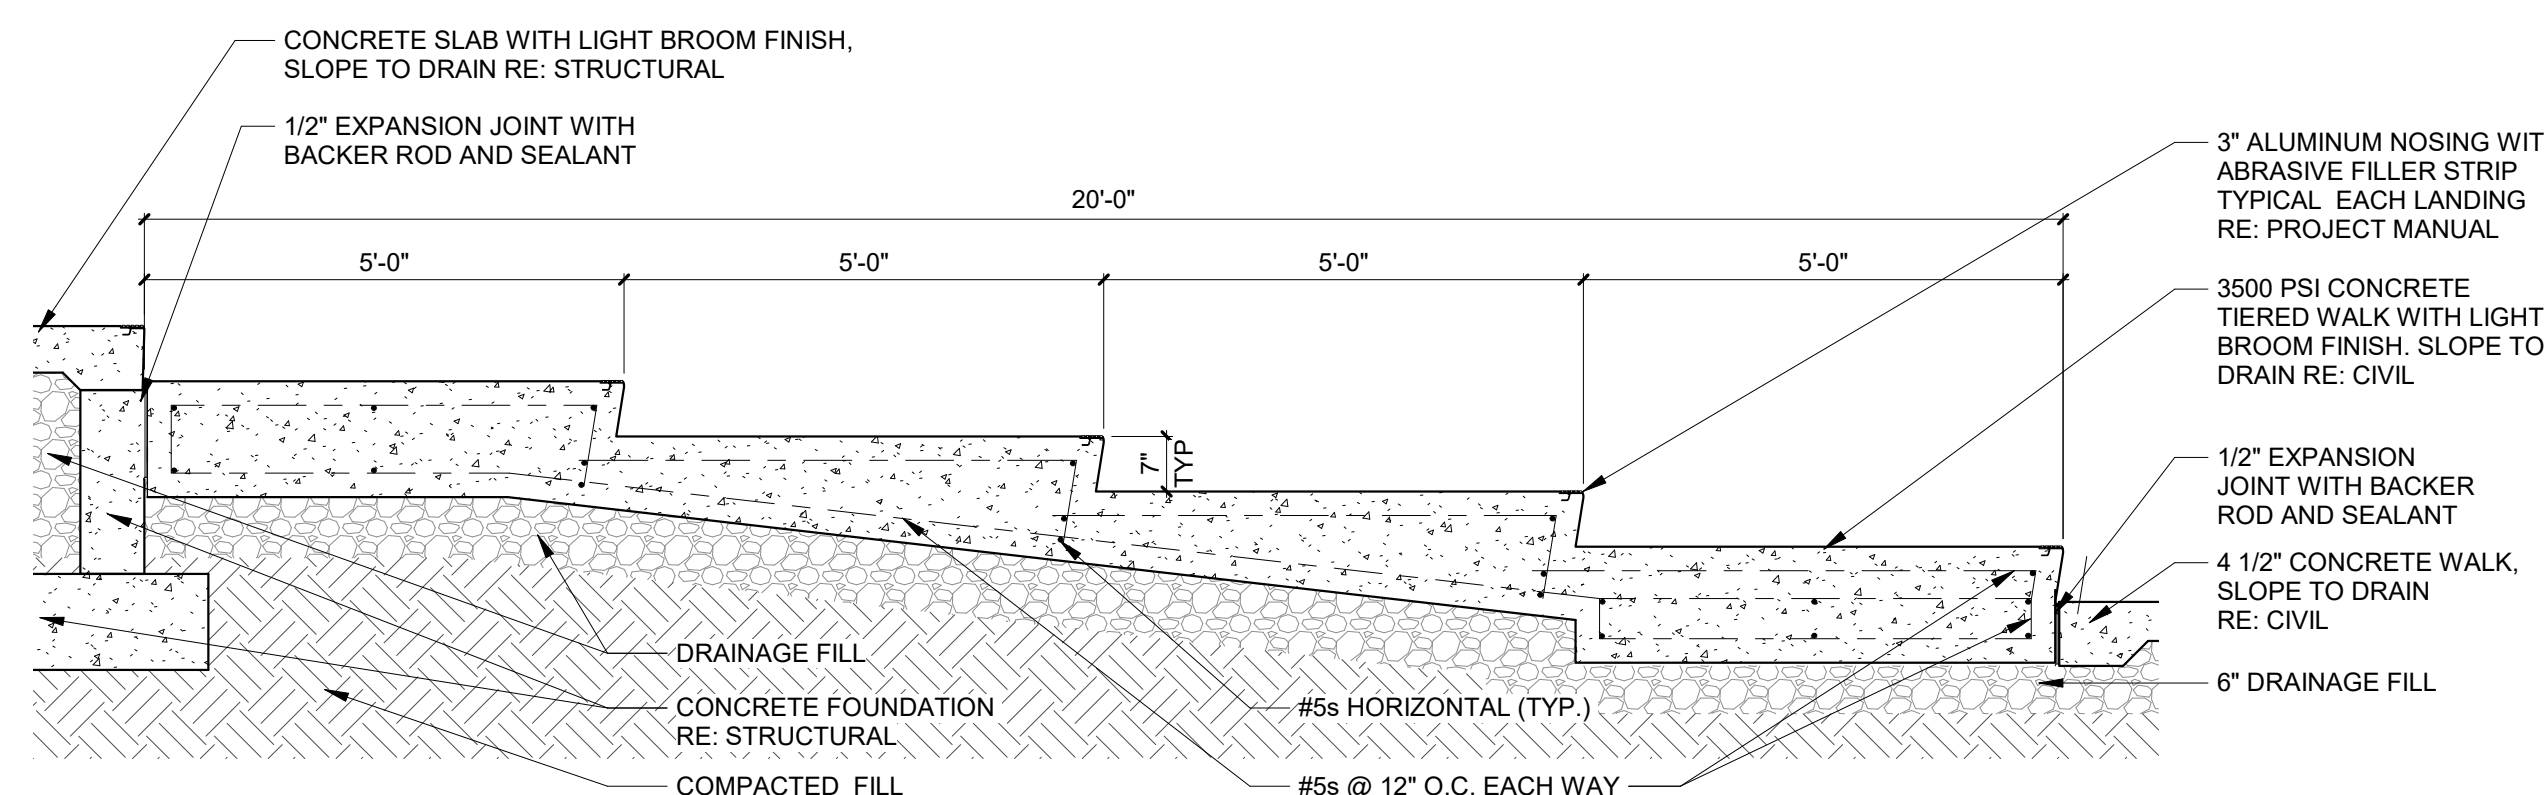


6 TIERED WALK SECTION
1/2" = 1'-0"

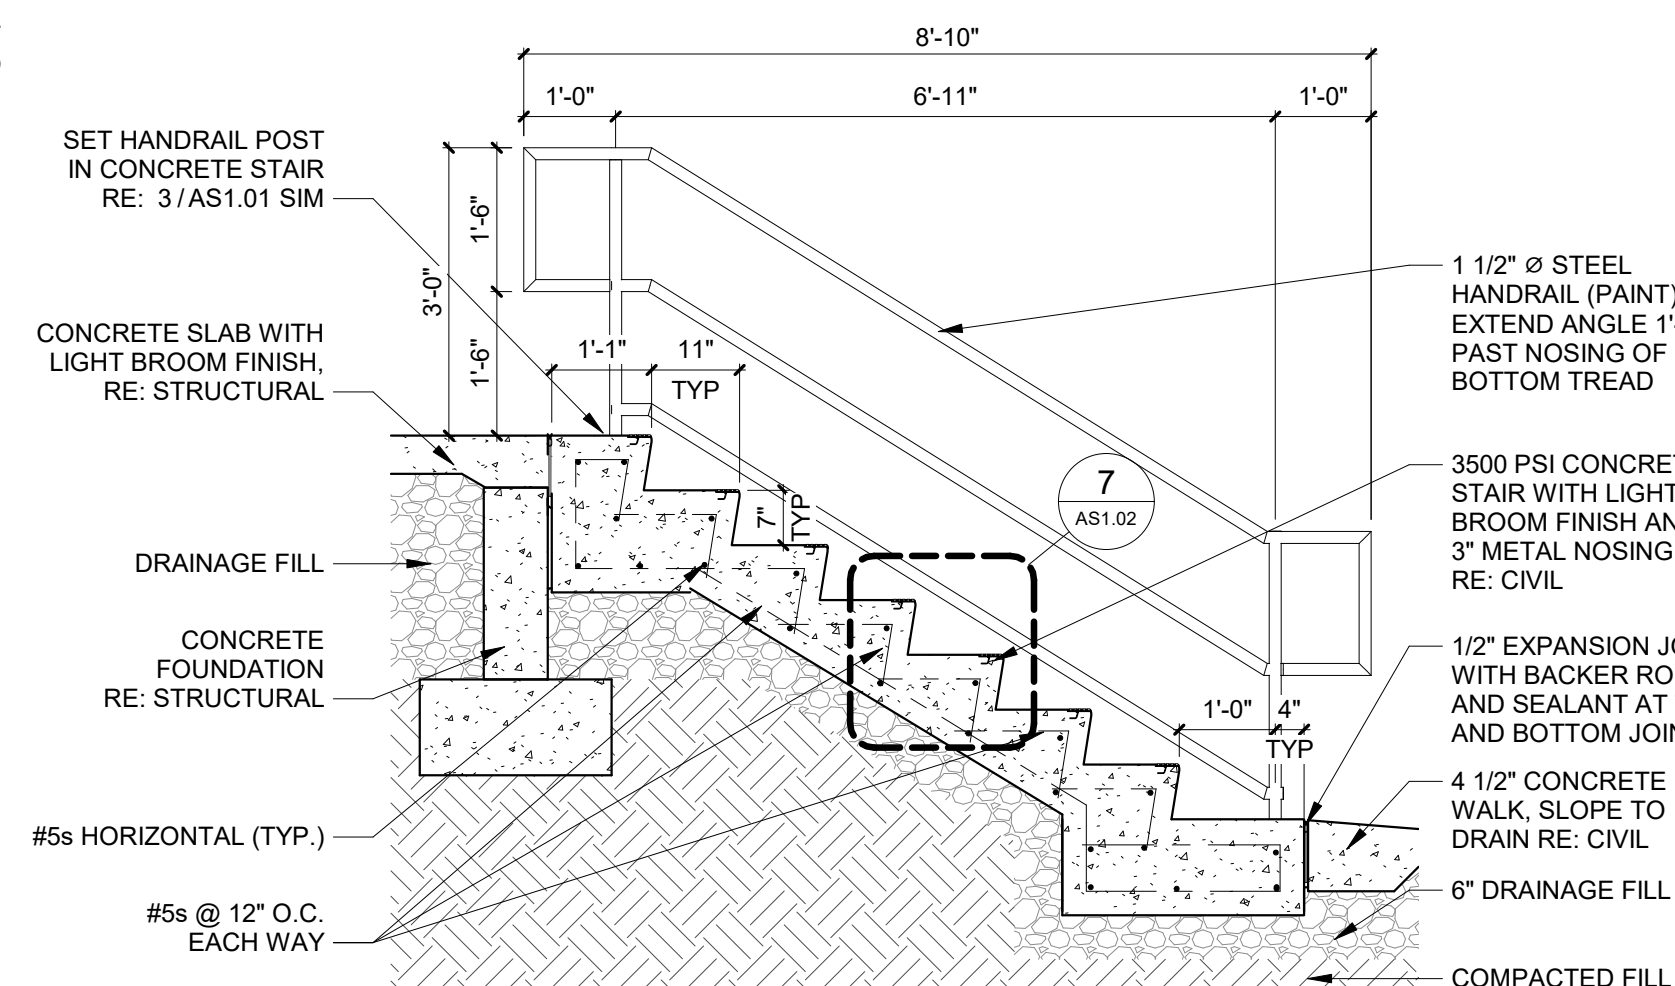


5 EAST STAIR SECTION
1/2" = 1'-0"

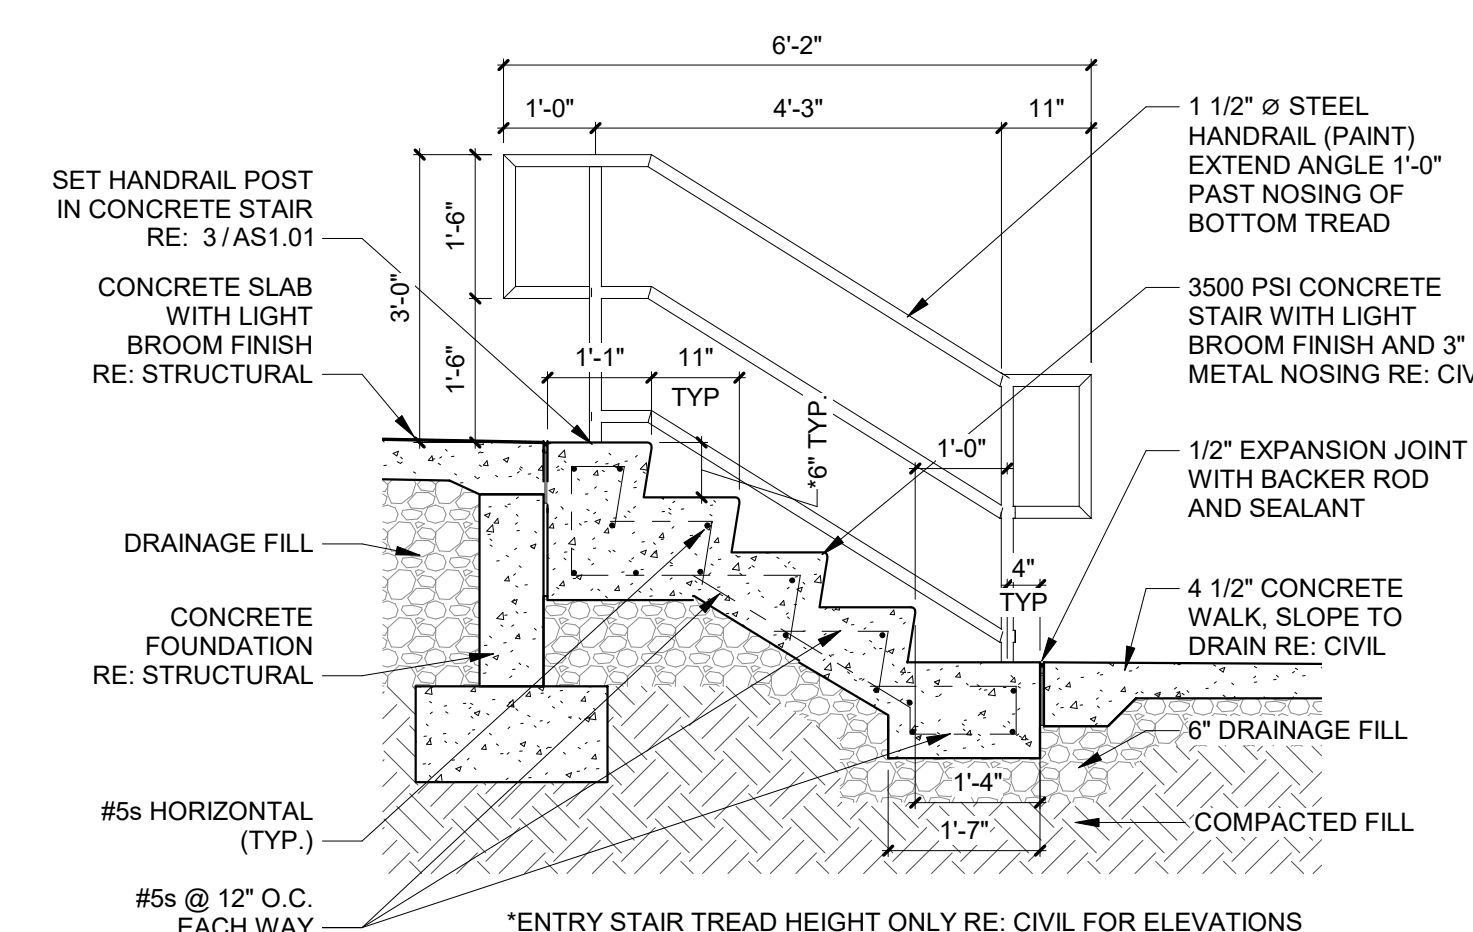


4 ENTRY STAIR SECTION
1/2" = 1'-0"

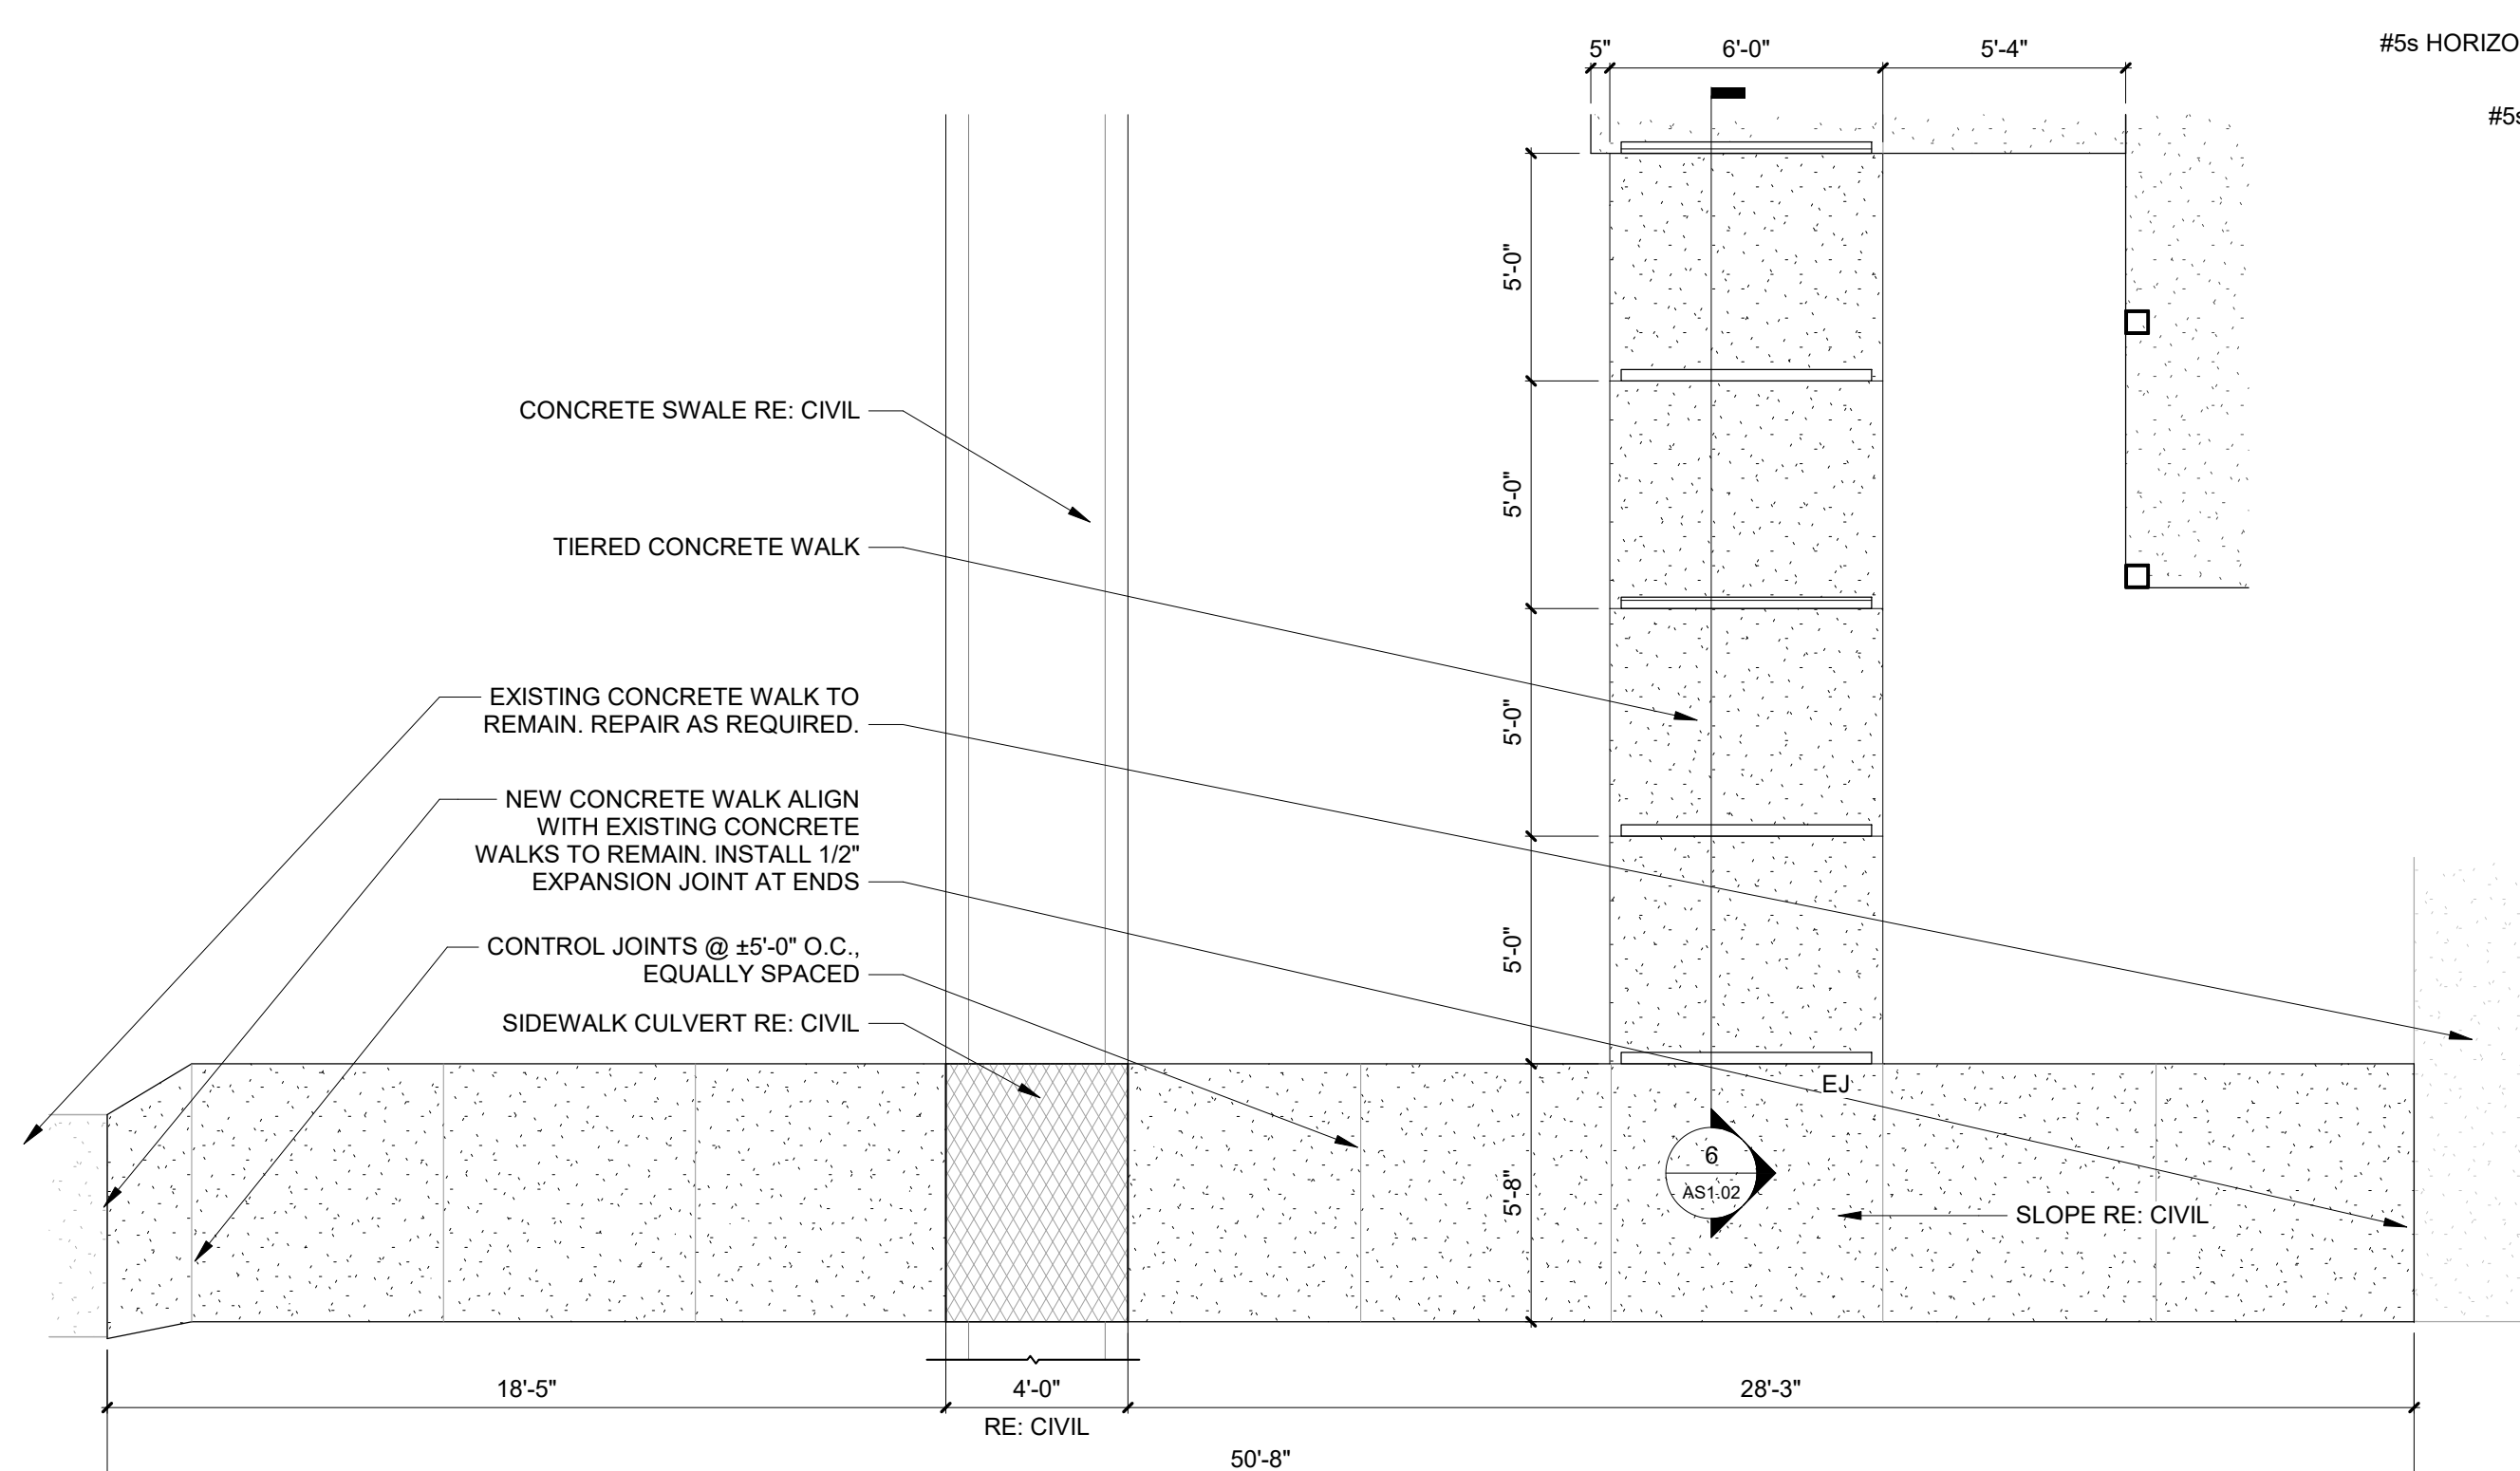

3 TIERED WALK PLAN
1/4" = 1'-0"

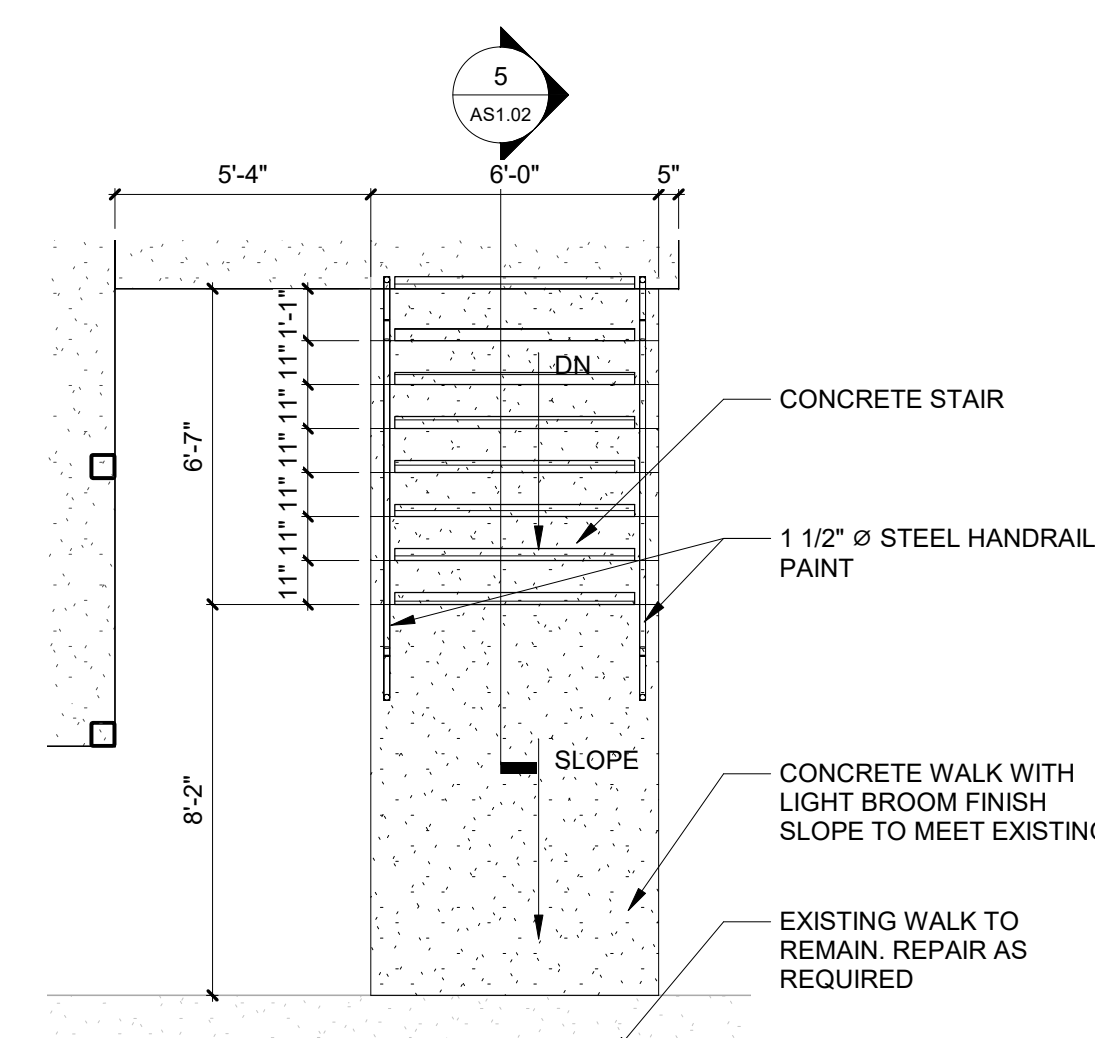

2 EAST STAIR PLAN
1/4" = 1'-0"

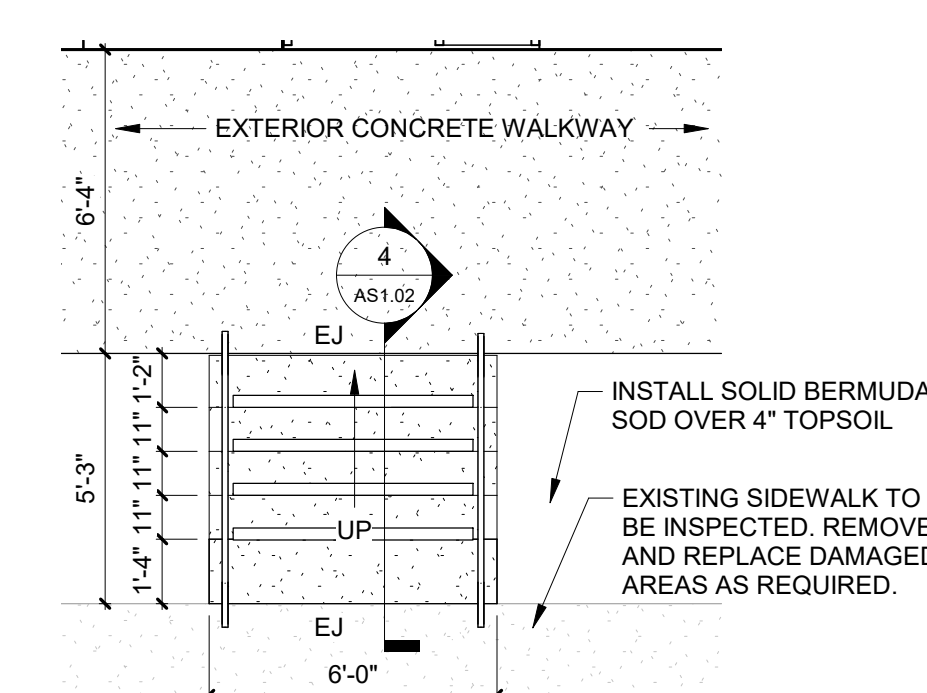

1 ENTRY STAIR PLAN
1/4" = 1'-0"

