


| DOOR SCHEDULE - FIRST FLOOR                                                     |  |              |        |      |          |        |         |      |          |        |         |                    |                    |                    |              |       |      |
|---------------------------------------------------------------------------------|--|--------------|--------|------|----------|--------|---------|------|----------|--------|---------|--------------------|--------------------|--------------------|--------------|-------|------|
|                                                                                 |  | OPENING SIZE |        | DOOR |          |        | FRAME   |      |          |        | DETAILS |                    |                    | FIRE RATING        | HARDWARE SET | NOTES |      |
| MARK                                                                            |  | WIDTH        | HEIGHT | TYPE | MATERIAL | FINISH | GLAZING | TYPE | MATERIAL | FINISH | GLAZING | HEAD               | JAMB               |                    |              |       | SILL |
| 100-A                                                                           |  | 3'-0"        | 7'-0"  | D    | HM       | P-4    | GL-1    | 02   | HM       | P-4    | GL-1    | 8/A6.02<br>6/A6.02 | 7/A6.02<br>5/A6.02 | 9/A6.02<br>4/A6.02 |              | HW-05 |      |
| 100-B                                                                           |  | 3'-0"        | 6'-8"  | E    | SCW      | WD-1   | ----    | ETR  | HM       | P-4    | ----    | 22/A6.02           | 22/A6.02           | ----               |              | HW-06 |      |
| 101-A                                                                           |  | 3'-0"        | 6'-8"  | E    | SCW      | WD-1   | ----    | ETR  | HM       | P-4    | ----    | 22/A6.02           | 22/A6.02           | 17/A6.02           |              | HW-10 | 1    |
| 102-A                                                                           |  | 3'-0"        | 7'-0"  | E    | SCW      | WD-1   | ----    | 04   | HM       | P-4    | ----    | 14/A6.02           | 13/A6.02           | 12/A6.02<br>SIM    |              | HW-08 |      |
| 103-A                                                                           |  | 3'-0"        | 6'-8"  | F    | SCW      | WD-1   | GL-3    | ETR  | HM       | P-4    | ----    | 22/A6.02           | 22/A6.02           | 12/A6.02           |              | HW-09 |      |
| 104-A                                                                           |  | 3'-0"        | 7'-0"  | E    | SCW      | WD-1   | ----    | 04   | HM       | P-4    | ----    | 16/A6.02           | 15/A6.02           | 17/A6.02           |              | HW-10 |      |
| 104-B                                                                           |  | 3'-0"        | 7'-0"  | E    | SCW      | WD-1   | ----    | 04   | HM       | P-4    | ----    | 16/A6.02           | 15/A6.02           | 17/A6.02           |              | HW-10 |      |
| 104-C                                                                           |  | 3'-0"        | 7'-0"  | B    | HM       | P-4    | ----    | ETR  | HM       | P-4    | ----    | 8/A6.02            | 7/A6.02            | 9/A6.02<br>SIM     |              | HW-11 |      |
| 104-D                                                                           |  | 3'-0"        | 7'-0"  | B    | HM       | P-4    | ----    | ETR  | HM       | P-4    | ----    | 8/A6.02            | 7/A6.02            | 9/A6.02<br>SIM     |              | HW-11 |      |
| 105-A                                                                           |  | 3'-0"        | 7'-0"  | E    | SCW      | WD-1   | ----    | 04   | HM       | P-4    | ----    | 16/A6.02           | 15/A6.02           | 17/A6.02           |              | HW-12 | 1    |
| 106-A                                                                           |  | 3'-0"        | 6'-8"  | G    | HM       | P-4    | ----    | 03   | HM       | P-4    | ----    | 16/A6.02           | 15/A6.02           | 17/A6.02           |              | HW-12 |      |
| 107-A, B, C - 118-A, B, C    **REFER TO DOOR SCHEDULE - TYPICAL DORMITORY SUITE |  |              |        |      |          |        |         |      |          |        |         |                    |                    |                    |              |       |      |
| 119-A                                                                           |  | 3'-0"        | 7'-0"  | B    | HM       | P-4    | ----    | 03   | HM       | P-4    | ----    | 11/A6.02           | 10/A6.02           | 9/A6.02            |              | HW-11 |      |
| 120-A                                                                           |  | (2) 3'-0"    | 7'-0"  | A    | HM       | P-4    | ----    | 01   | HM       | P-4    | ----    | 11/A6.02           | 10/A6.02           | 9/A6.02            |              | HW-14 |      |
| 121-A                                                                           |  | 3'-0"        | 7'-0"  | C    | HM       | P-4    | GL-1    | 03   | HM       | P-4    | ----    | 8/A6.02            | 7/A6.02            | 9/A6.02            |              | HW-15 |      |
| 121-B                                                                           |  | 3'-0"        | 7'-0"  | E    | SCW      | WD-1   | ----    | 04   | HM       | P-4    | ----    | 19/A6.02           | 18/A6.02           | ----               | 60 MIN.      | HW-16 |      |
| 122-A                                                                           |  | 3'-0"        | 7'-0"  | B    | HM       | P-4    | ----    | 03   | HM       | P-4    | ----    | 8/A6.02            | 7/A6.02            | 9/A6.02            |              | HW-11 |      |
| 123-A                                                                           |  | 3'-0"        | 7'-0"  | G    | HM       | P-4    | ----    | 04   | HM       | P-4    | ----    | 21/A6.02           | 20/A6.02           | ----               |              | HW-12 |      |
| 124-A, B, C - 127-A, B, C    **REFER TO DOOR SCHEDULE - TYPICAL DORMITORY SUITE |  |              |        |      |          |        |         |      |          |        |         |                    |                    |                    |              |       |      |
| 128-A                                                                           |  | 3'-0"        | 7'-0"  | B    | HM       | P-4    | GL-1    | 02   | HM       | P-4    | GL-1    | 8/A6.02<br>6/A6.02 | 7/A6.02<br>5/A6.02 | 9/A6.02<br>4/A6.02 |              | HW-01 |      |
| 128-B                                                                           |  | 3'-0"        | 7'-0"  | E    | SCW      | WD-1   | ----    | 04   | HM       | P-4    | ----    | 14/A6.02           | 13/A6.02           | 12/A6.02           |              | HW-02 |      |
| 128-C                                                                           |  | 3'-0"        | 7'-0"  | E    | SCW      | WD-1   | ----    | 04   | HM       | P-4    | ----    | 16/A6.02           | 15/A6.02           | ----               |              | HW-03 |      |
| 129-A                                                                           |  | 3'-0"        | 7'-0"  | B    | HM       | P-4    | GL-1    | 02   | HM       | P-4    | GL-1    | 8/A6.02<br>6/A6.02 | 7/A6.02<br>5/A6.02 | 9/A6.02<br>4/A6.02 |              | HW-01 |      |
| 129-B                                                                           |  | 3'-0"        | 7'-0"  | E    | SCW      | WD-1   | ----    | 04   | HM       | P-4    | ----    | 14/A6.02           | 13/A6.02           | 12/A6.02           |              | HW-02 |      |
| 129-C                                                                           |  | 3'-0"        | 7'-0"  | E    | SCW      | WD-1   | ----    | 04   | HM       | P-4    | ----    | 16/A6.02           | 15/A6.02           | ----               |              | HW-03 |      |
| 130-A, B, C - 133-A, B, C    **REFER TO DOOR SCHEDULE - TYPICAL DORMITORY SUITE |  |              |        |      |          |        |         |      |          |        |         |                    |                    |                    |              |       |      |

| DOOR SCHEDULE - SECOND FLOOR                                                    |              |        |      |          |        |         |       |          |        |         |                    |                    |                    |             |              |       |
|---------------------------------------------------------------------------------|--------------|--------|------|----------|--------|---------|-------|----------|--------|---------|--------------------|--------------------|--------------------|-------------|--------------|-------|
|                                                                                 | OPENING SIZE |        | DOOR |          |        |         | FRAME |          |        |         | DETAILS            |                    |                    | FIRE RATING | HARDWARE SET | NOTES |
| MARK                                                                            | WIDTH        | HEIGHT | TYPE | MATERIAL | FINISH | GLAZING | TYPE  | MATERIAL | FINISH | GLAZING | HEAD               | JAMB               | SILL               |             |              |       |
| 200-A                                                                           | 3'-0"        | 7'-0"  | D    | HM       | P-4    | GL-1    | 02    | HM       | P-4    | GL-1    | 8/A6.02<br>6/A6.02 | 7/A6.02<br>5/A6.02 | 9/A6.02<br>4/A6.02 |             | HW-05        |       |
| 200-B                                                                           | 3'-0"        | 6'-8"  | E    | SCW      | WD-1   | ----    | ETR   | HM       | P-4    | ----    | 22/A6.02           | 22/A6.02           | ----               |             | HW-06        |       |
| 201-A                                                                           | 3'-0"        | 6'-8"  | F    | SCW      | WD-1   | GL-3    | ETR   | HM       | P-4    | GL-3    | 22/A6.02           | 22/A6.02           | 12/A6.02           |             | HW-09        |       |
| 202-A                                                                           | 3'-0"        | 7'-0"  | E    | SCW      | WD-1   | ----    | 04    | HM       | P-4    | ----    | 16/A6.02           | 15/A6.02           | 17/A6.02           |             | HW-10        |       |
| 202-B                                                                           | 3'-0"        | 7'-0"  | E    | SCW      | WD-1   | ----    | 04    | HM       | P-4    | ----    | 16/A6.02           | 15/A6.02           | 17/A6.02           |             | HW-10        |       |
| 202-C                                                                           | 3'-0"        | 7'-0"  | B    | HM       | P-4    | ----    | ETR   | HM       | P-4    | ----    | 8/A6.02            | 7/A6.02            | 9/A6.02            |             | HW-11        |       |
| 202-D                                                                           | 3'-0"        | 7'-0"  | B    | HM       | P-4    | ----    | ETR   | HM       | P-4    | ----    | 8/A6.02            | 7/A6.02            | 9/A6.02            |             | HW-11        |       |
| 203-A                                                                           | 2'-8"        | 6'-8"  | E    | SCW      | WD-1   | ----    | ETR   | HM       | P-4    | ----    | 19/A6.02<br>SIM    | 18/A6.02<br>SIM    | 17/A6.02           |             | HW-12        |       |
| 204-A                                                                           | 3'-0"        | 6'-8"  | G    | HM       | P-4    | ----    | 04    | HM       | P-4    | ----    | 16/A6.02           | 15/A6.02           | ----               |             | HW-12        |       |
| 205-A                                                                           | 3'-0"        | 7'-0"  | F    | SCW      | WD-1   | ----    | 04    | HM       | P-4    | ----    | 19/A6.02           | 18/A6.02           | ----               |             | HW-10        | 1     |
| 206-A, B, C - 219-A, B, C    **REFER TO DOOR SCHEDULE - TYPICAL DORMITORY SUITE |              |        |      |          |        |         |       |          |        |         |                    |                    |                    |             |              |       |
| 220-A                                                                           | 3'-0"        | 7'-0"  | C    | HM       | P-4    | GL-1    | 03    | HM       | P-4    | ----    | 11/A6.02           | 10/A6.02           | 9/A6.02            |             | HW-15        |       |
| 220-B                                                                           | 3'-0"        | 7'-0"  | E    | SCW      | P-4    | ----    | 04    | HM       | P-4    | ----    | 19/A6.02           | 18/A6.02           | ----               | 60 MIN.     | HW-16        |       |
| 221-A                                                                           | 3'-0"        | 7'-0"  | B    | HM       | P-4    | ----    | 03    | HM       | P-4    | ----    | 11/A6.02           | 10/A6.02           | 9/A6.02<br>SIM     |             | HW-11        |       |
| 222-A                                                                           | 3'-0"        | 7'-0"  | G    | HM       | P-4    | ----    | 04    | HM       | P-4    | ----    | 21/A6.02           | 20/A6.02           | ----               |             | HW-12        |       |
| 223-A, B, C - 234-A, B, C    **REFER TO DOOR SCHEDULE - TYPICAL DORMITORY SUITE |              |        |      |          |        |         |       |          |        |         |                    |                    |                    |             |              |       |

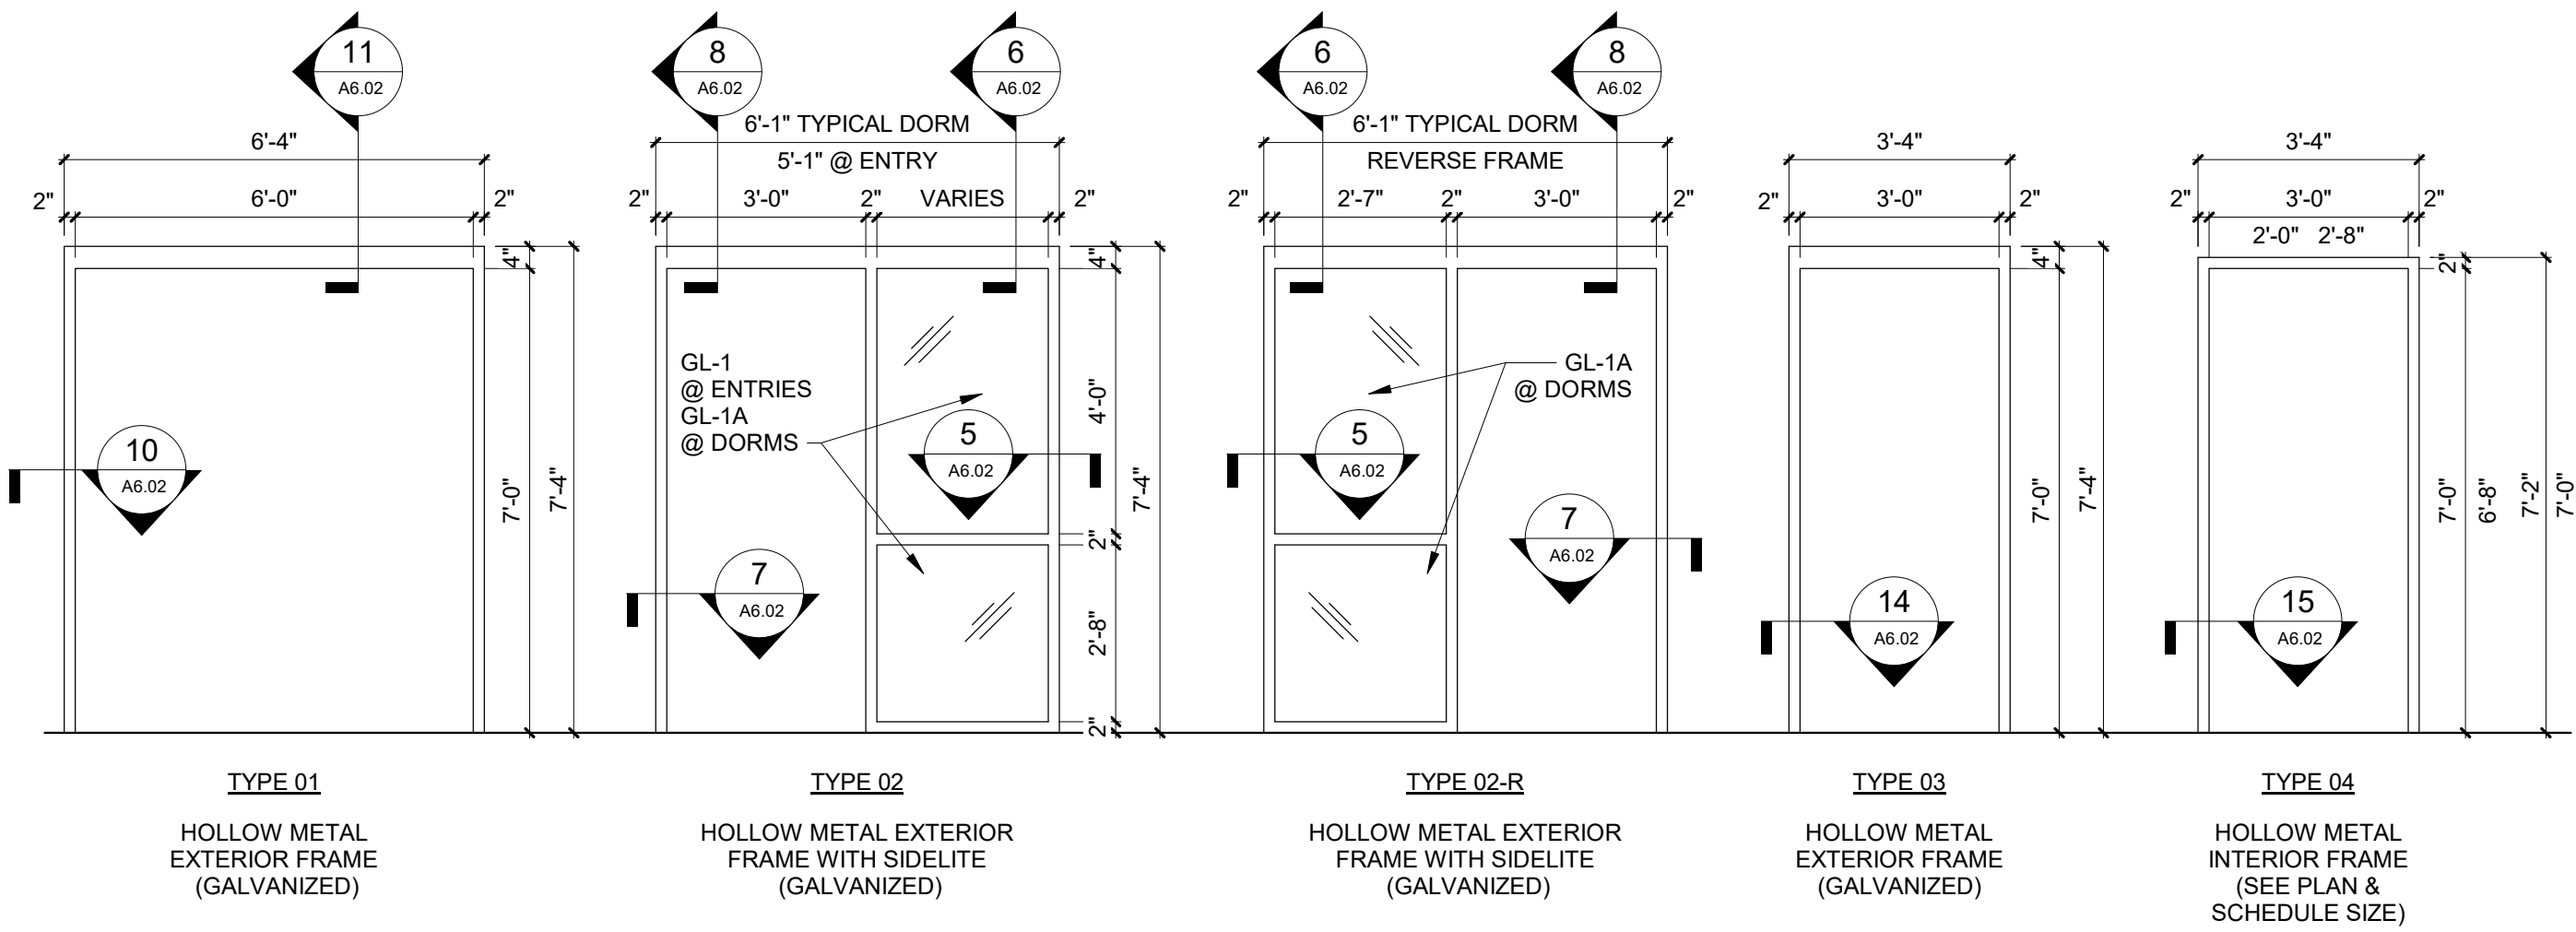

## 2 FRAME ELEVATIONS

3/8" = 1'-0"

| DOOR SCHEDULE - THIRD FLOOR                                                     |              |        |      |          |        |         |      |          |        |         |                    |                    |                    |             |              |       |
|---------------------------------------------------------------------------------|--------------|--------|------|----------|--------|---------|------|----------|--------|---------|--------------------|--------------------|--------------------|-------------|--------------|-------|
| MARK                                                                            | OPENING SIZE |        | DOOR |          | FRAME  |         |      |          |        |         | DETAILS            |                    |                    | FIRE RATING | HARDWARE SET | NOTES |
|                                                                                 | WIDTH        | HEIGHT | TYPE | MATERIAL | FINISH | GLAZING | TYPE | MATERIAL | FINISH | GLAZING | HEAD               | JAMB               | SILL               |             |              |       |
| 300-A                                                                           | 3'-0"        | 7'-0"  | D    | HM       | P-4    | GL-1    | 02   | HM       | P-4    | GL-1    | 8/A6.02<br>6/A6.02 | 7/A6.02<br>5/A6.02 | 9/A6.02<br>4/A6.02 |             | HW-05        |       |
| 300-B                                                                           | 3'-0"        | 6'-8"  | E    | SCW      | WD-1   | ----    | ETR  | HM       | P-4    | ----    | 22/A6.02           | 22/A6.02           | ----               |             | HW-06        |       |
| 301-A                                                                           | 3'-0"        | 6'-8"  | F    | SCW      | WD-1   | GL-3    | ETR  | HM       | P-4    | ----    | 22/A6.02           | 22/A6.02           | 12/A6.02           |             | HW-09        |       |
| 302-A                                                                           | 3'-0"        | 7'-0"  | E    | SCW      | WD-1   | ----    | 04   | HM       | P-4    | ----    | 16/A6.02           | 15/A6.02           | 17/A6.02           |             | HW-10        |       |
| 302-B                                                                           | 3'-0"        | 7'-0"  | E    | SCW      | WD-1   | ----    | 04   | HM       | P-4    | ----    | 16/A6.02           | 15/A6.02           | 17/A6.02           |             | HW-10        |       |
| 302-C                                                                           | 3'-0"        | 7'-0"  | B    | HM       | P-4    | ----    | ETR  | HM       | P-4    | ----    | 8/A6.02            | 7/A6.02            | 9/A6.02            |             | HW-11        |       |
| 302-D                                                                           | 3'-0"        | 7'-0"  | B    | HM       | P-4    | ----    | ETR  | HM       | P-4    | ----    | 8/A6.02            | 7/A6.02            | 9/A6.02            |             | HW-11        |       |
| 303-A                                                                           | 2'-8"        | 6'-8"  | E    | SCW      | WD-1   | ----    | ETR  | HM       | P-4    | ----    | 19/A6.02<br>SIM    | 18/A6.02<br>SIM    | 17/A6.02           |             | HW-12        |       |
| 304-A                                                                           | 3'-0"        | 6'-8"  | G    | HM       | P-4    | ----    | 04   | HM       | P-4    | ----    | 16/A6.02           | 15/A6.02           | ----               |             | HW-12        |       |
| 305-A                                                                           | 3'-0"        | 7'-0"  | E    | SCW      | WD-1   | ----    | 04   | HM       | P-4    | ----    | 19/A6.02<br>SIM    | 18/A6.02<br>SIM    | 12/A6.02           |             | HW-10        | 1     |
| 306-A, B, C - 319-A, B, C    **REFER TO DOOR SCHEDULE - TYPICAL DORMITORY SUITE |              |        |      |          |        |         |      |          |        |         |                    |                    |                    |             |              |       |
| 320-A                                                                           | 3'-0"        | 7'-0"  | C    | HM       | P-4    | GL-1    | 03   | HM       | P-4    | ----    | 11/A6.02           | 10/A6.02           | 9/A6.02            |             | HW-15        |       |
| 320-B                                                                           | 3'-0"        | 7'-0"  | E    | SCW      | P-4    | ----    | 04   | HM       | P-4    | ----    | 19/A6.02<br>SIM    | 18/A6.02<br>SIM    | ----               | 60 MIN.     | HW-16        |       |
| 321-A                                                                           | 3'-0"        | 7'-0"  | B    | HM       | P-4    | ----    | 03   | HM       | P-4    | ----    | 11/A6.02           | 10/A6.02           | 9/A6.02            |             | HW-11        |       |
| 322-A                                                                           | 3'-0"        | 7'-0"  | G    | HM       | P-4    | ----    | 04   | HM       | P-4    | ----    | 21/A6.02           | 20/A6.02           | ----               |             | HW-12        |       |
| 323-A, B, C - 334-A, B, C    **REFER TO DOOR SCHEDULE - TYPICAL DORMITORY SUITE |              |        |      |          |        |         |      |          |        |         |                    |                    |                    |             |              |       |


| DOOR SCHEDULE - TYPICAL DORMITORY SUITE |              |        |      |          |        |         |       |          |        |         |                    |                    |                    |             |              |               |
|-----------------------------------------|--------------|--------|------|----------|--------|---------|-------|----------|--------|---------|--------------------|--------------------|--------------------|-------------|--------------|---------------|
| MARK                                    | OPENING SIZE |        | DOOR |          |        |         | FRAME |          |        |         | DETAILS            |                    |                    | FIRE RATING | HARDWARE SET | NOTES         |
|                                         | WIDTH        | HEIGHT | TYPE | MATERIAL | FINISH | GLAZING | TYPE  | MATERIAL | FINISH | GLAZING | HEAD               | JAMB               | SILL               |             |              |               |
| 000-A                                   | 3'-0"        | 7'-0"  | B    | HM       | P-4    | ----    | 02    | HM       | P-4    | GL-1A   | 8/A6.02<br>6/A6.02 | 7/A6.02<br>5/A6.02 | 9/A6.02<br>4/A6.02 | ----        | HW-01        | DOOR STC = 48 |
| 000-B                                   | 2'-8"        | 7'-0"  | E    | SCW      | WD-1   | ----    | 04    | HM       | P-4    | ----    | 14/A6.02           | 13/A6.02           | 12/A6.02           | ----        | HW-02        |               |
| 000-C                                   | 2'-8"        | 7'-0"  | E    | SCW      | WD-1   | ----    | 04    | HM       | P-4    | ----    | 16/A6.02           | 15/A6.02           | ----               | ----        | HW-03        |               |

| ABBREVIATIONS |                             |
|---------------|-----------------------------|
| HM            | HOLLOW METAL                |
| SCW           | SOLID CORE WITH WOOD VENEER |
| FV            | FIELD VERIFY                |

| DOOR & FRAME FINISH LEGEND |                                            |
|----------------------------|--------------------------------------------|
| P-4                        | PAINT - SHERWIN WILLIAMS, SW7020 BLACK FOX |
| WD-1                       | WOOD STAIN - MINWAX, WILLOWBEND (MW431)    |


| GLAZING LEGEND |                                                         |
|----------------|---------------------------------------------------------|
| GL-1           | 1" LAMINATED & TEMPERED INSULATED GLAZING.              |
| GL-1A          | 2 1/2" LAMINATED & TEMPERED INSULATED GLAZING. STC = 45 |
| GL-2           | 1" LAMINATED & INSULATED GLAZING.                       |
| GL-3           | 1/4" TEMPERED GLAZING                                   |

| SMOKE RESISTIVE PARTITIONS |                                                                     |
|----------------------------|---------------------------------------------------------------------|
| SR                         | DOORS IN SMOKE RESISTIVE PARTITIONS REQUIRE CLOSERS RE: LIFE SAFETY |

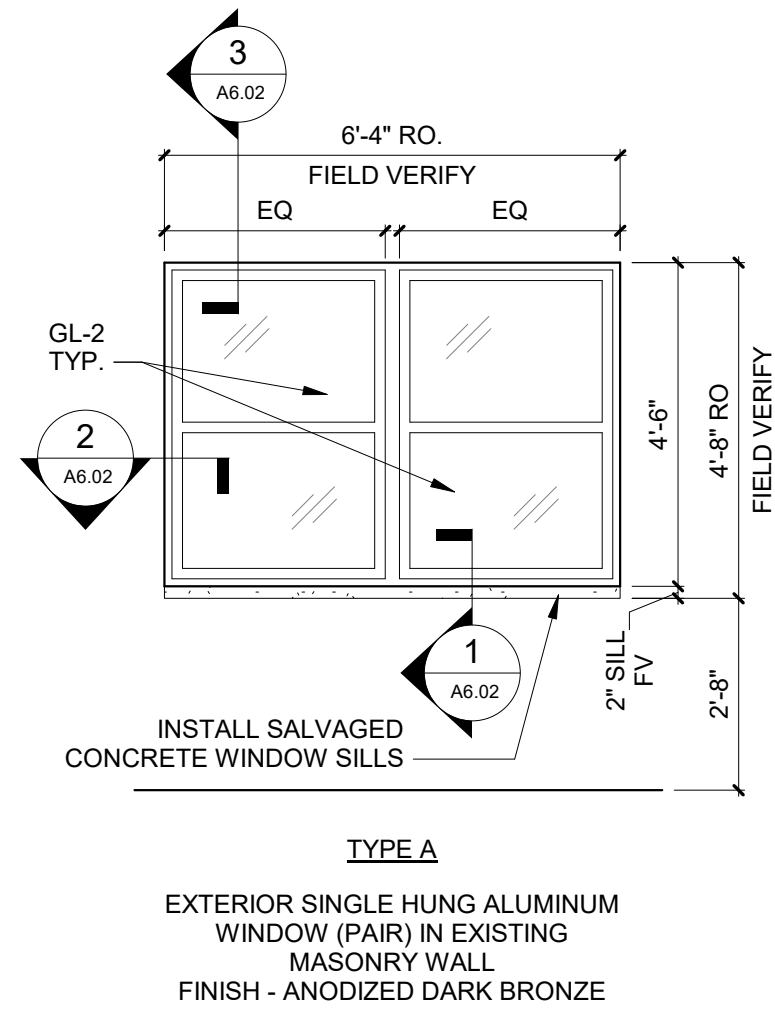


## 3 WINDOW ELEVATIONS

3/8" = 1'-0"

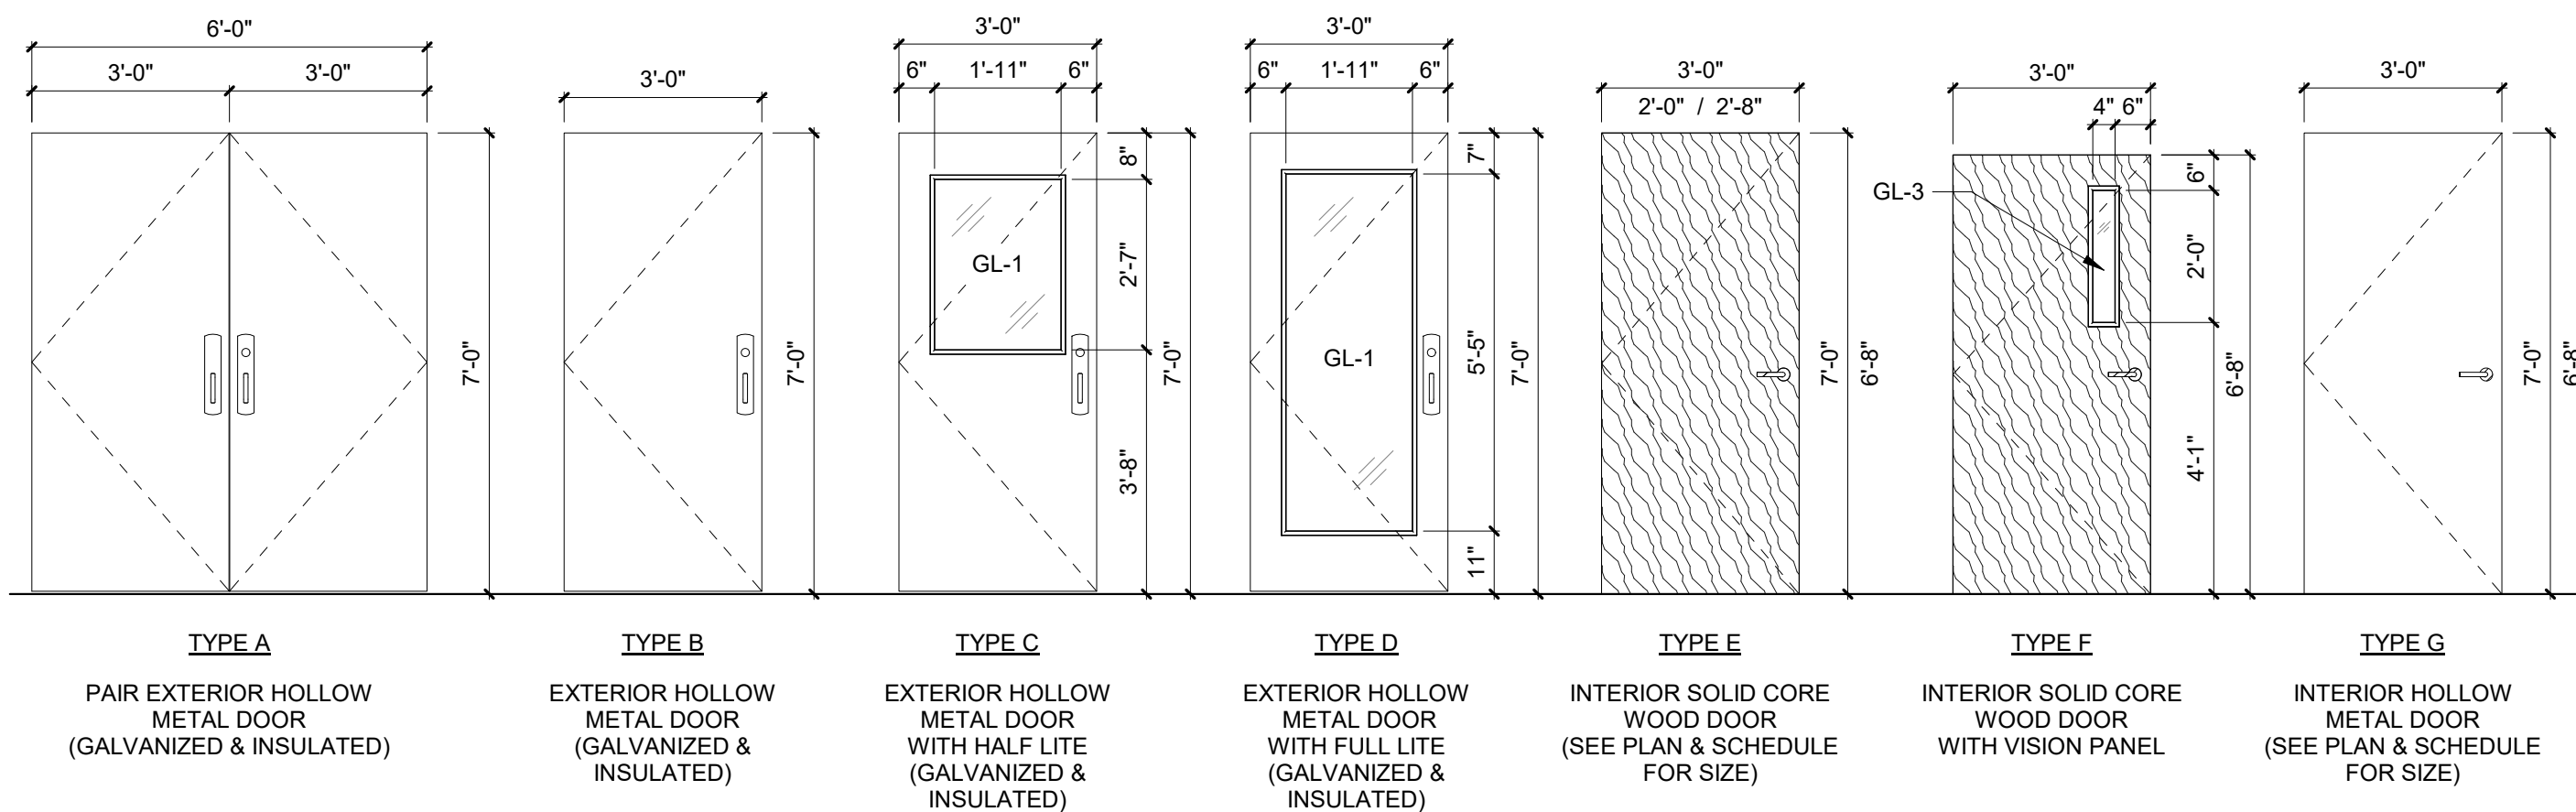

## 1 DOOR ELEVATIONS


3/8" = 1'-0"

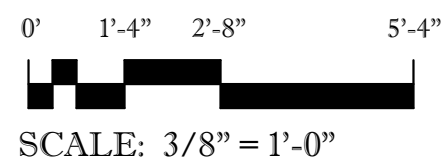

LITTLE ROCK A.F.B.  
ARKANSAS

**HGL**  
Construction

**CLEMENTS & ASSOCIATES**  
ARCHITECTURE, INC.  
507 MAIN STREET  
NORTH LITTLE ROCK, ARKANSAS 72114  
PHONE: 501-375-3380  
WWW.CLEMENTSARCHITECTS.COM

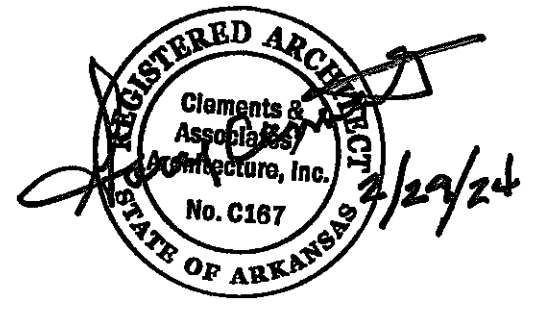

| 4/26/24 | 100 REVISED SUBMITTAL | DATE | BY | APPD |
|---------|-----------------------|------|----|------|
|         |                       |      |    |      |
|         |                       |      |    |      |
|         |                       |      |    |      |