




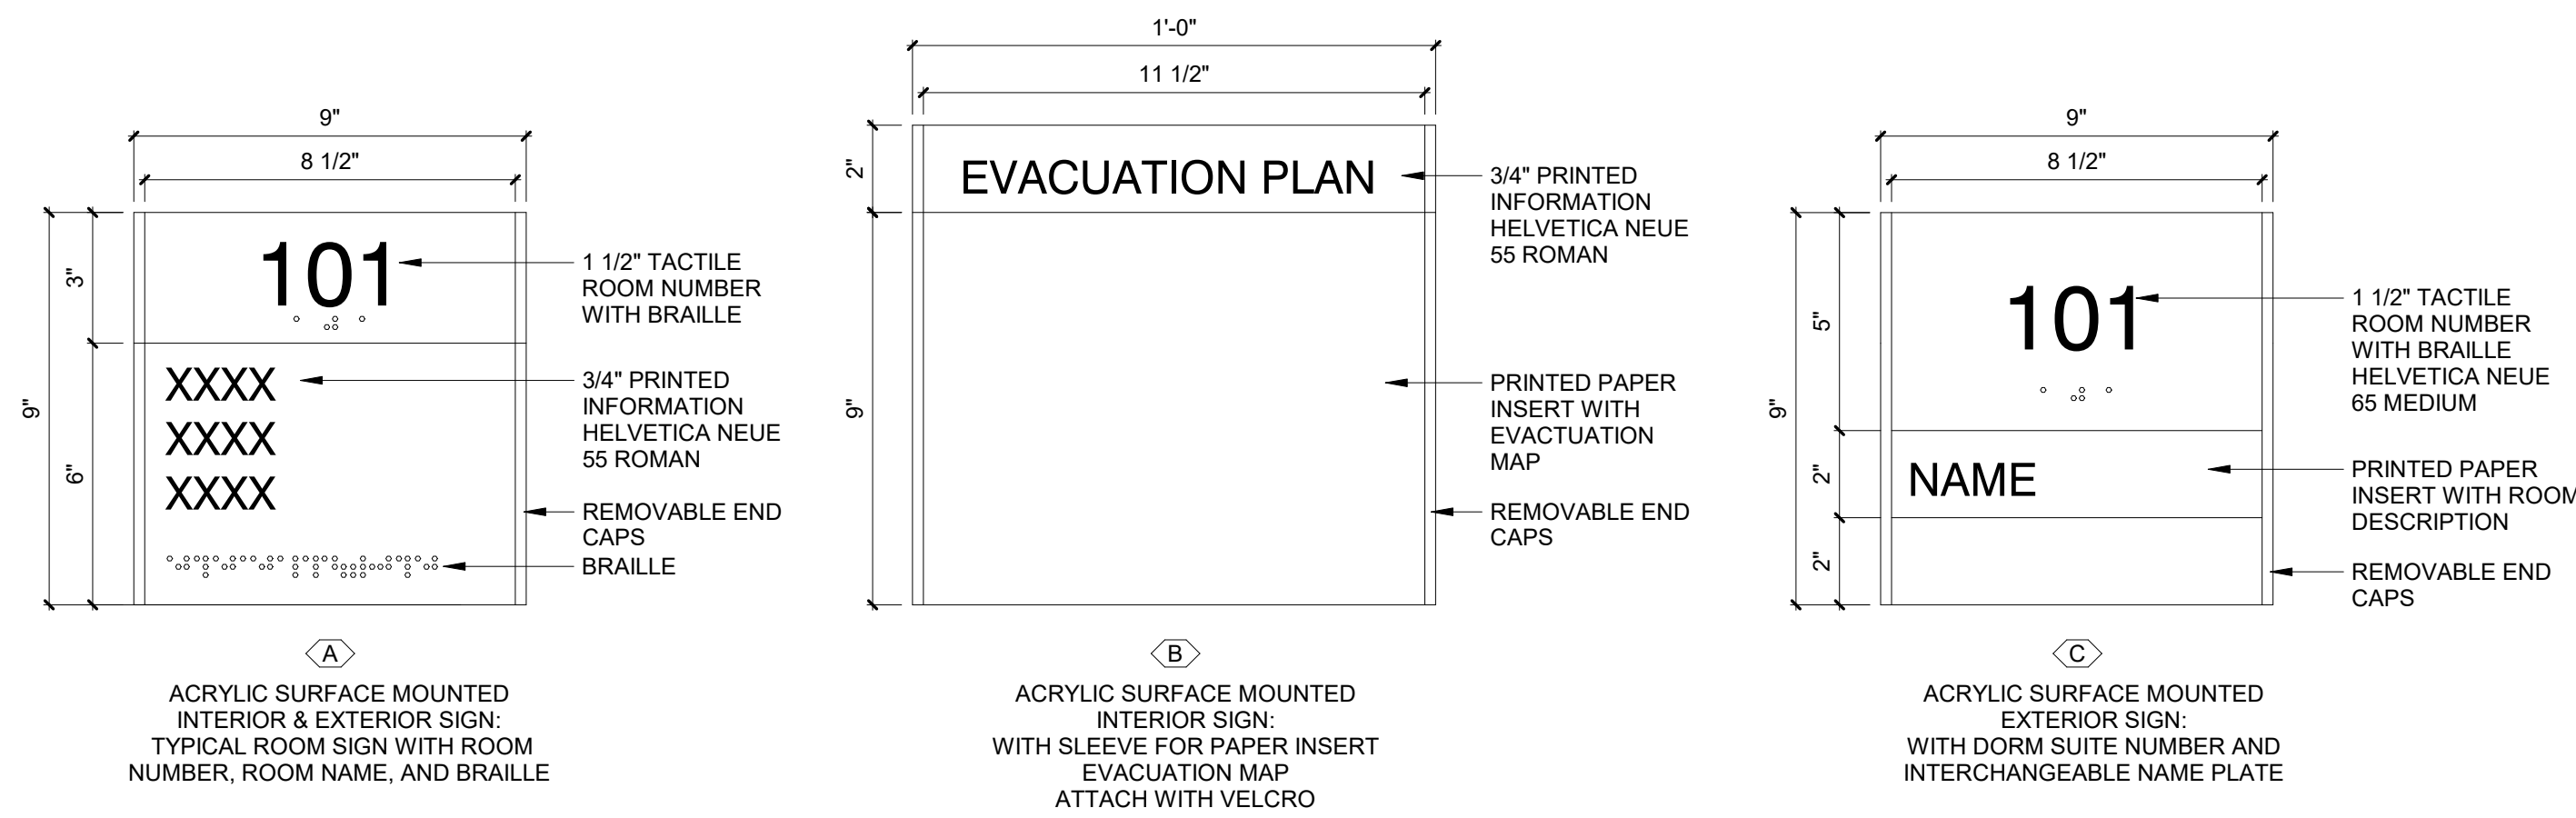


SIGNAGE LEGEND	
REFER TO "SIGNAGE TYPES" DETAIL	
(A)	WALL MOUNTED ROOM SIGN
(B)	DOOR MOUNTED EVACUATION SIGN
(C)	DOOR MOUNTED ROOM SIGN
(D)	WALL MOUNTED BUILDING IDENTIFICATION SIGN
(E)	DOOR MOUNTED UTILITY CORRIDOR SIGN - AUTHORIZED PERSONNEL ONLY
(F)	WALL MOUNTED RESTROOM SIGN
(G)	WALL MOUNTED STAIR/EXIT SIGN
NOTE: ALL BRAILLE TO BE GRADE 2	

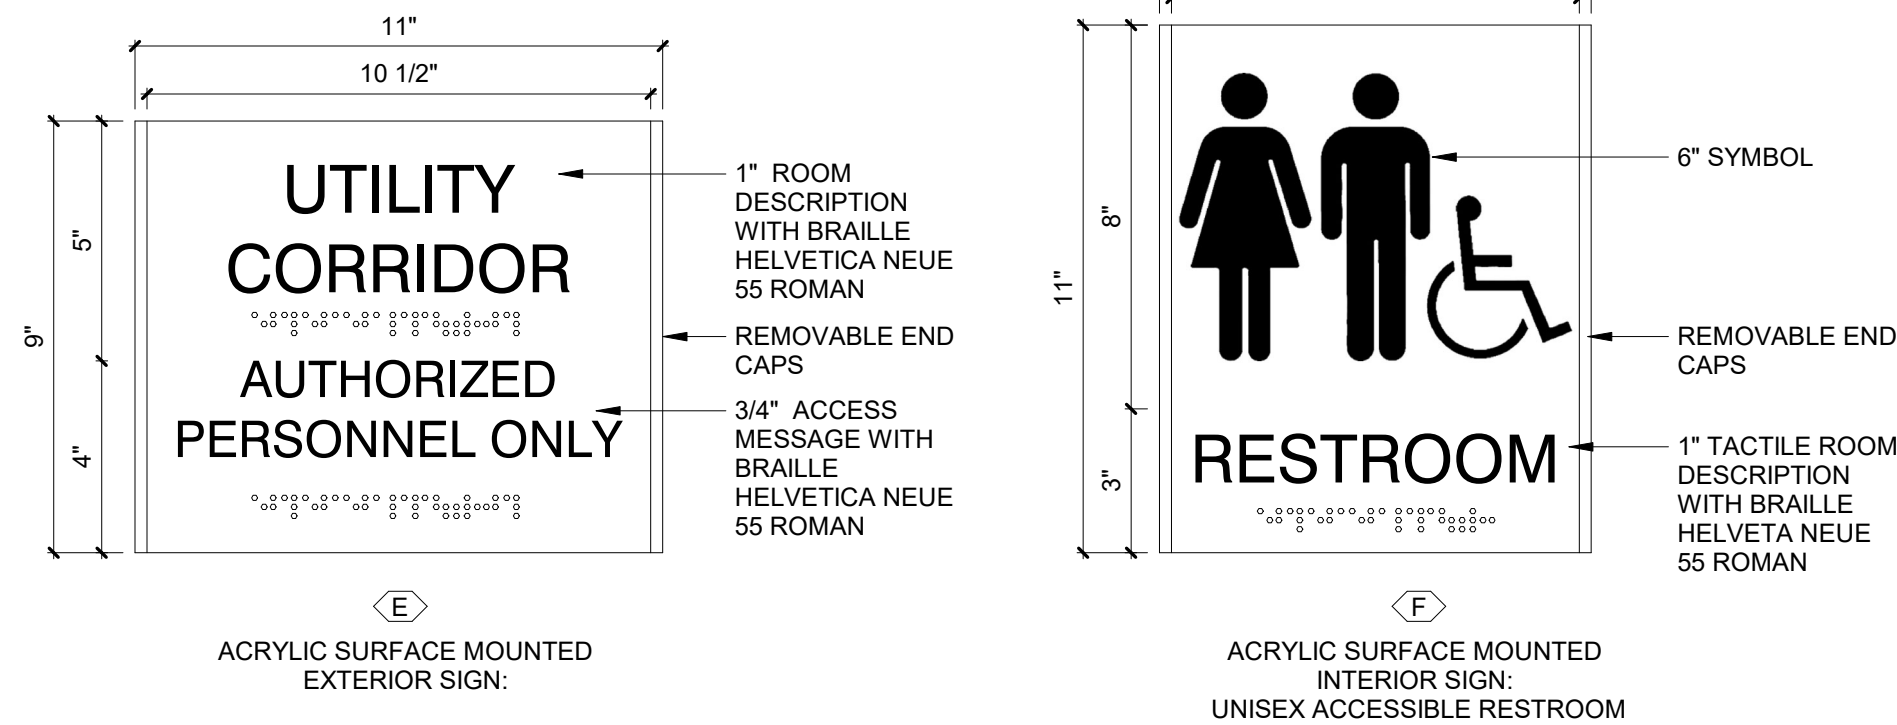

2 SIGNAGE TYPES
3" = 1'-0"

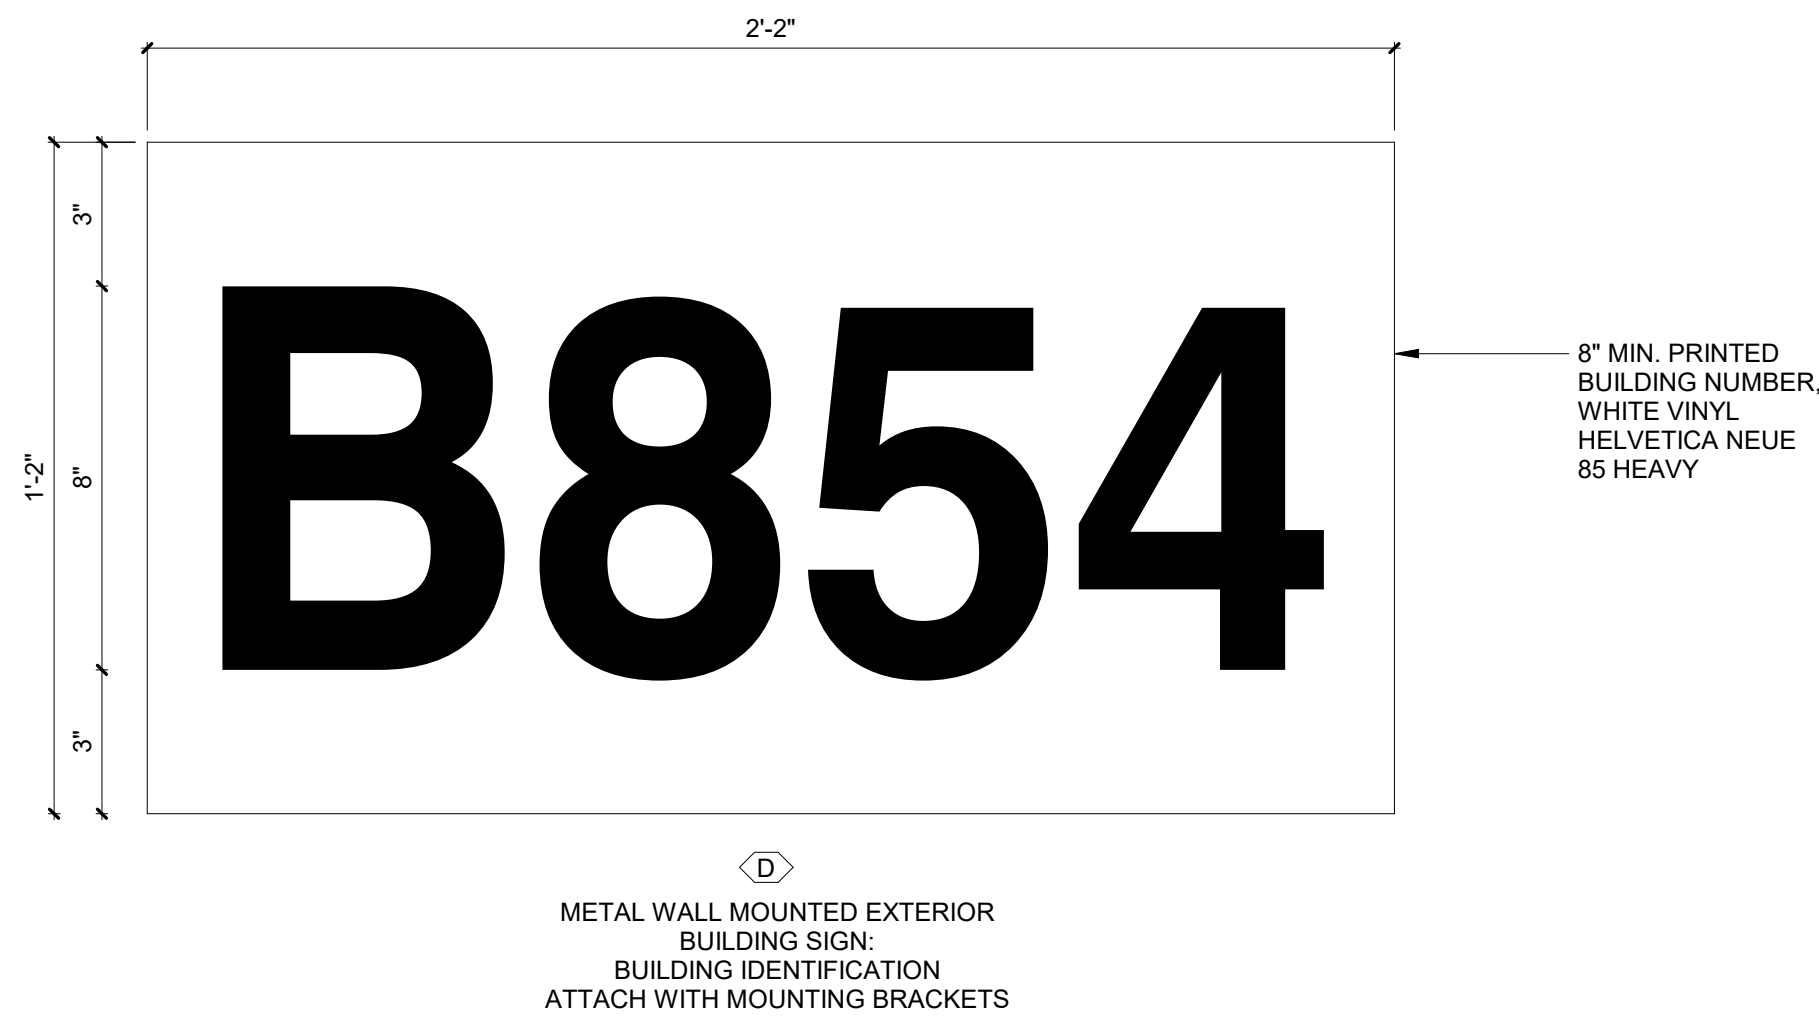


1 FIRST FLOOR - SIGNAGE PLAN
1/8" = 1'-0" NORTH

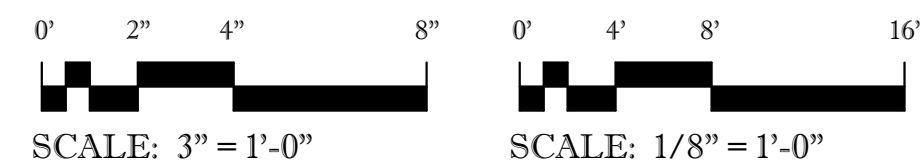

LITTLE ROCK A.F.B.
ARKANSAS

HGL
Construction

CLEMENTS
& ASSOCIATES
ARCHITECTURE, INC.
507 MAIN STREET
NORTH LITTLE ROCK, ARKANSAS 72114
PHONE: 501-375-3380
WWW.CLEMENTSARCHITECTS.COM

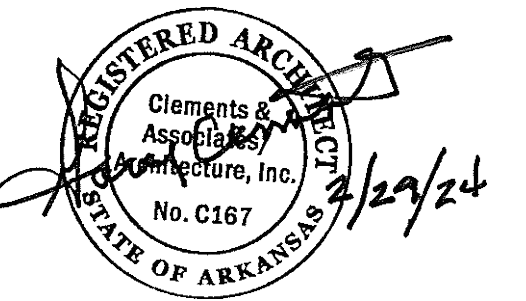

No.	Revision/Issue	Date	BY	APPD

PROJECT TITLE REPAIR (SUS) AIRMEN DORMITORY BLDG 854	SHEET TITLE FIRST FLOOR SIGNAGE PLAN, SIGN DETAILS AND LEGEND	DRAWN BY HRS, BD, DR	LEAD DESIGNER C&A
		TECH REVIEWER HRS	PROJECT NUMBER NKAK 21-1034
		DESIGNED BY C&A	SHEET IN2.01
		DATE 29 FEB. 2024 SCALE AS NOTED	54 OF 100