


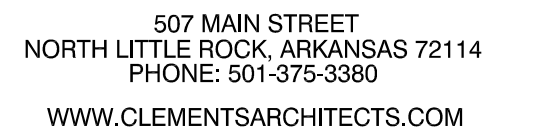


HGL
Construction


[illegible]REPAIR (SUS) ARMEN
DORMITORY BLDG 854

PLUMBING RISERS


HS, BD	GC
TECH. REVIEWER	PROJECT NUMBER
HS	NKAK 21-1034
DESIGNED BY	SHEET
GC	P4.02
DATE	
29 FEB. 2024	
SCALE	72 OF 100
AS NOTED	

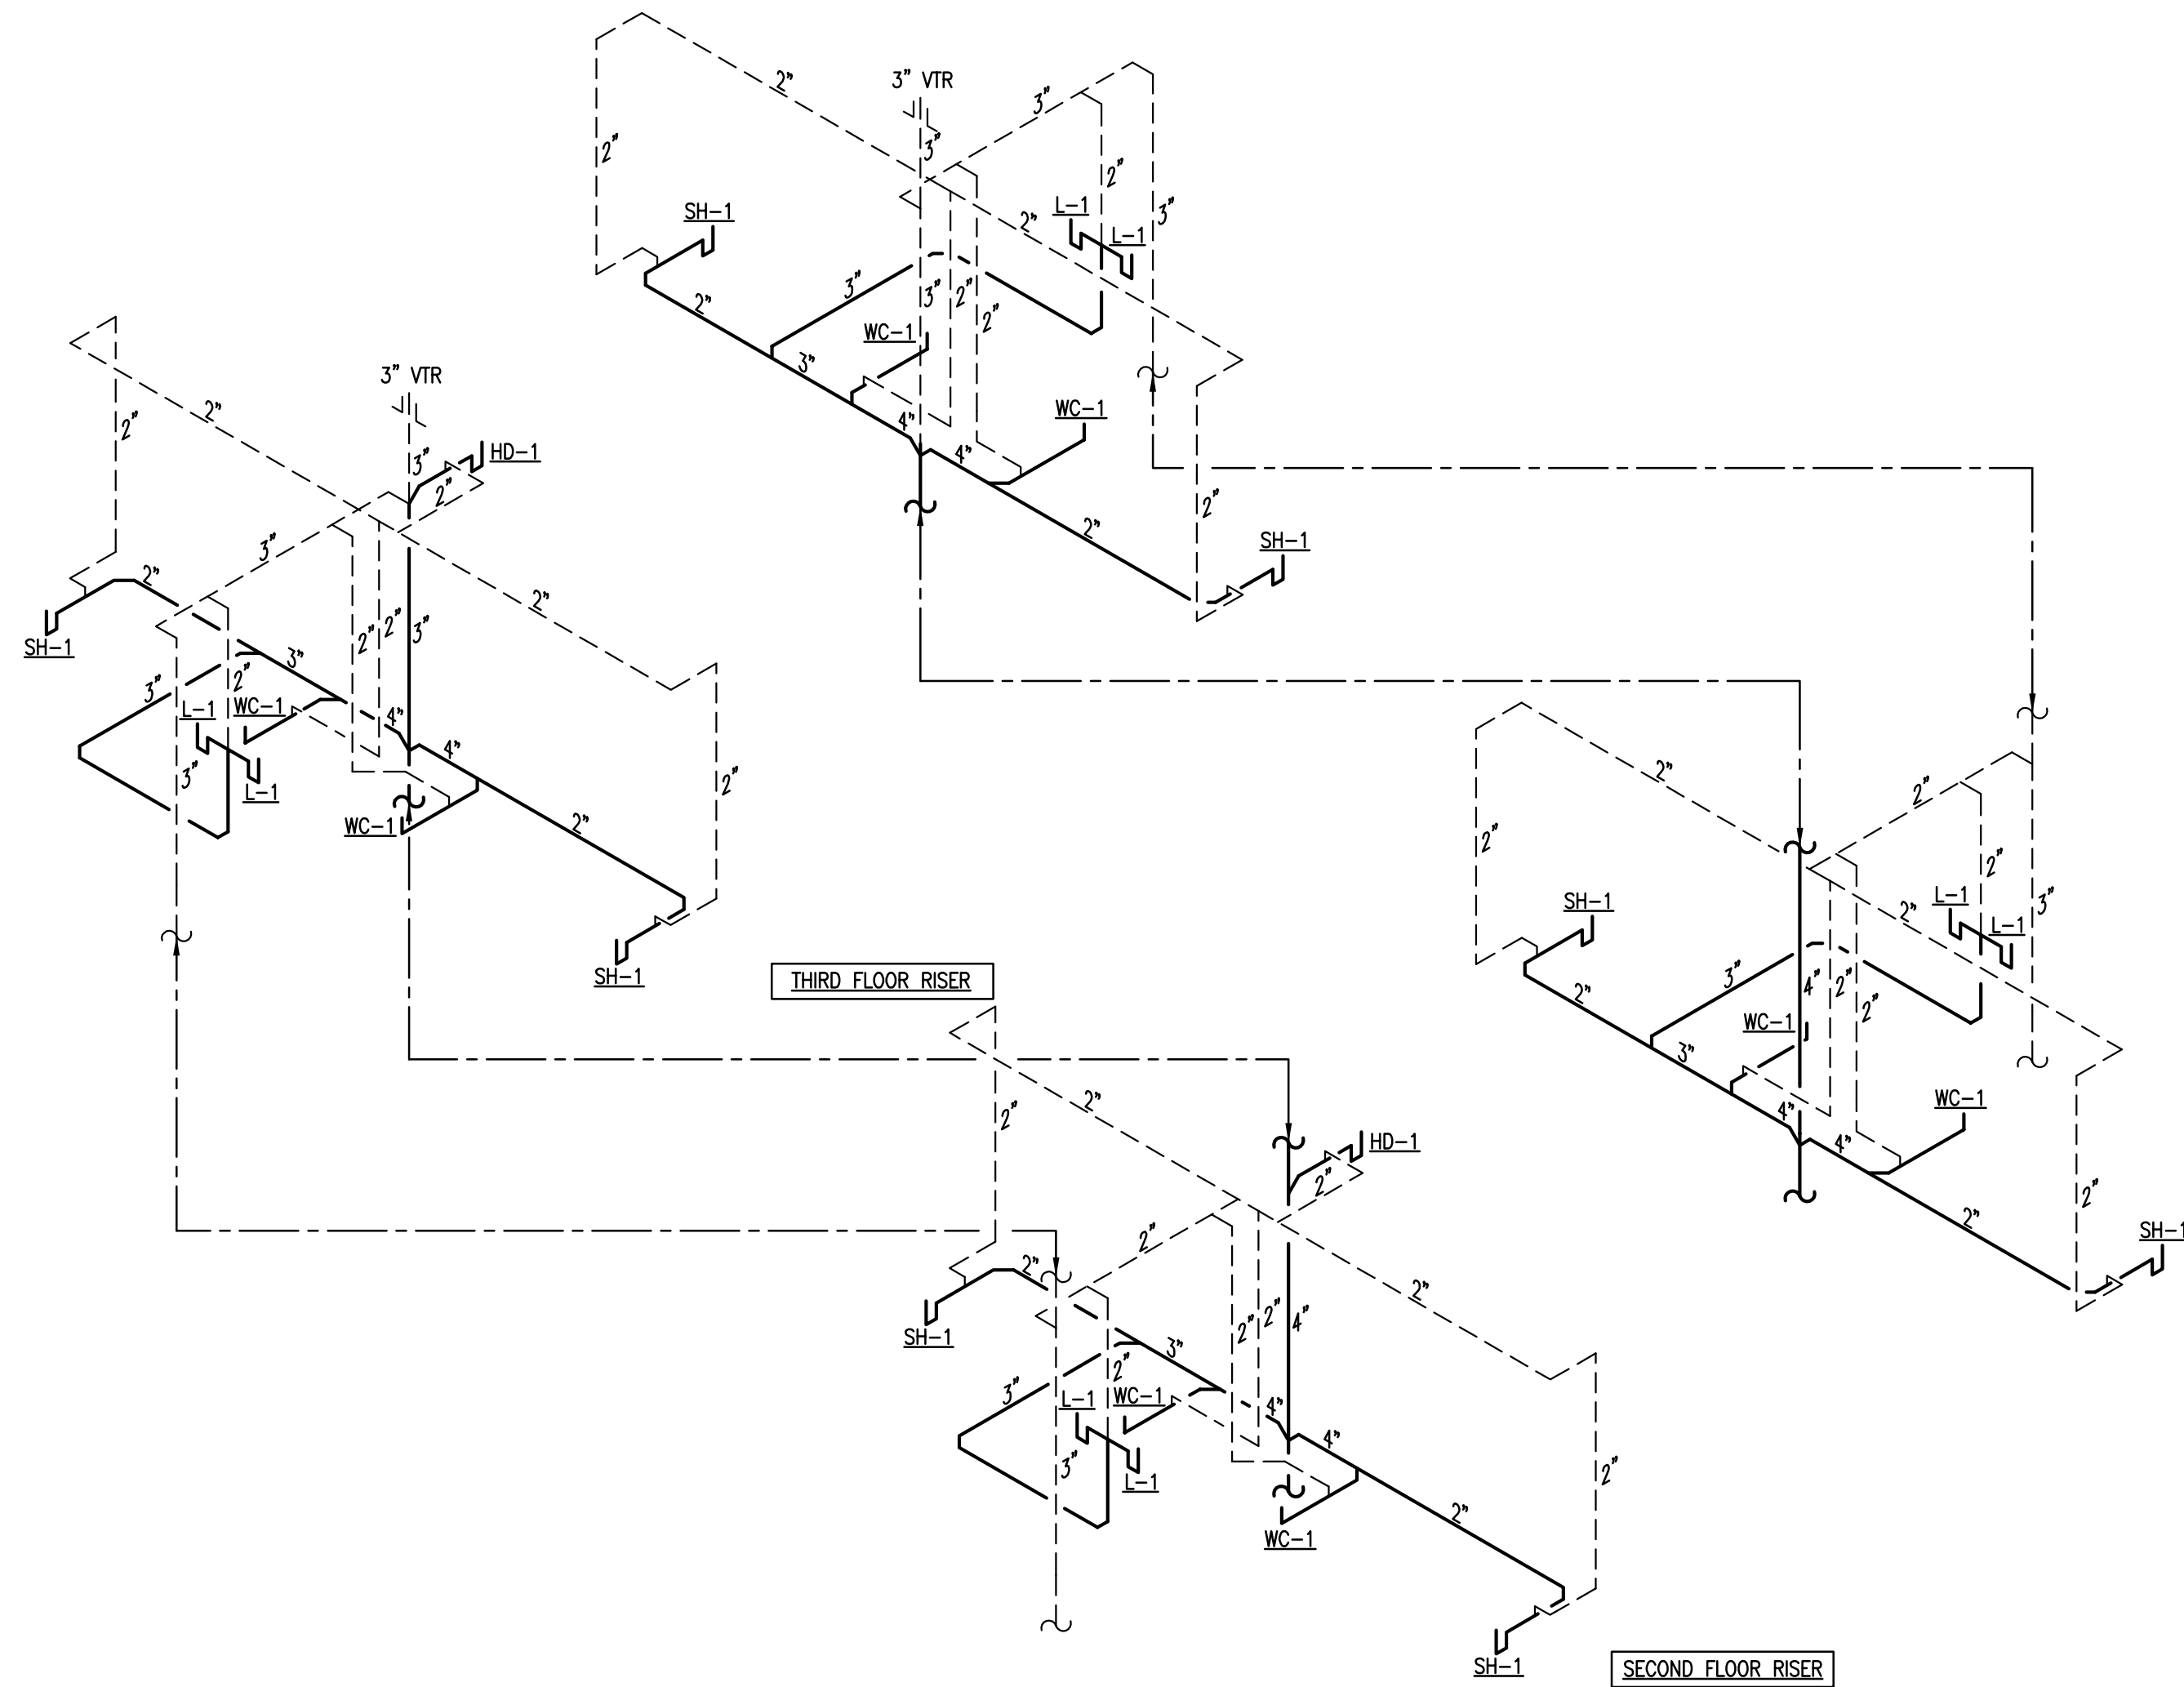


2 TYPICAL DORM ROOM SANITARY WASTE AND VENT RISER DIAGRAM

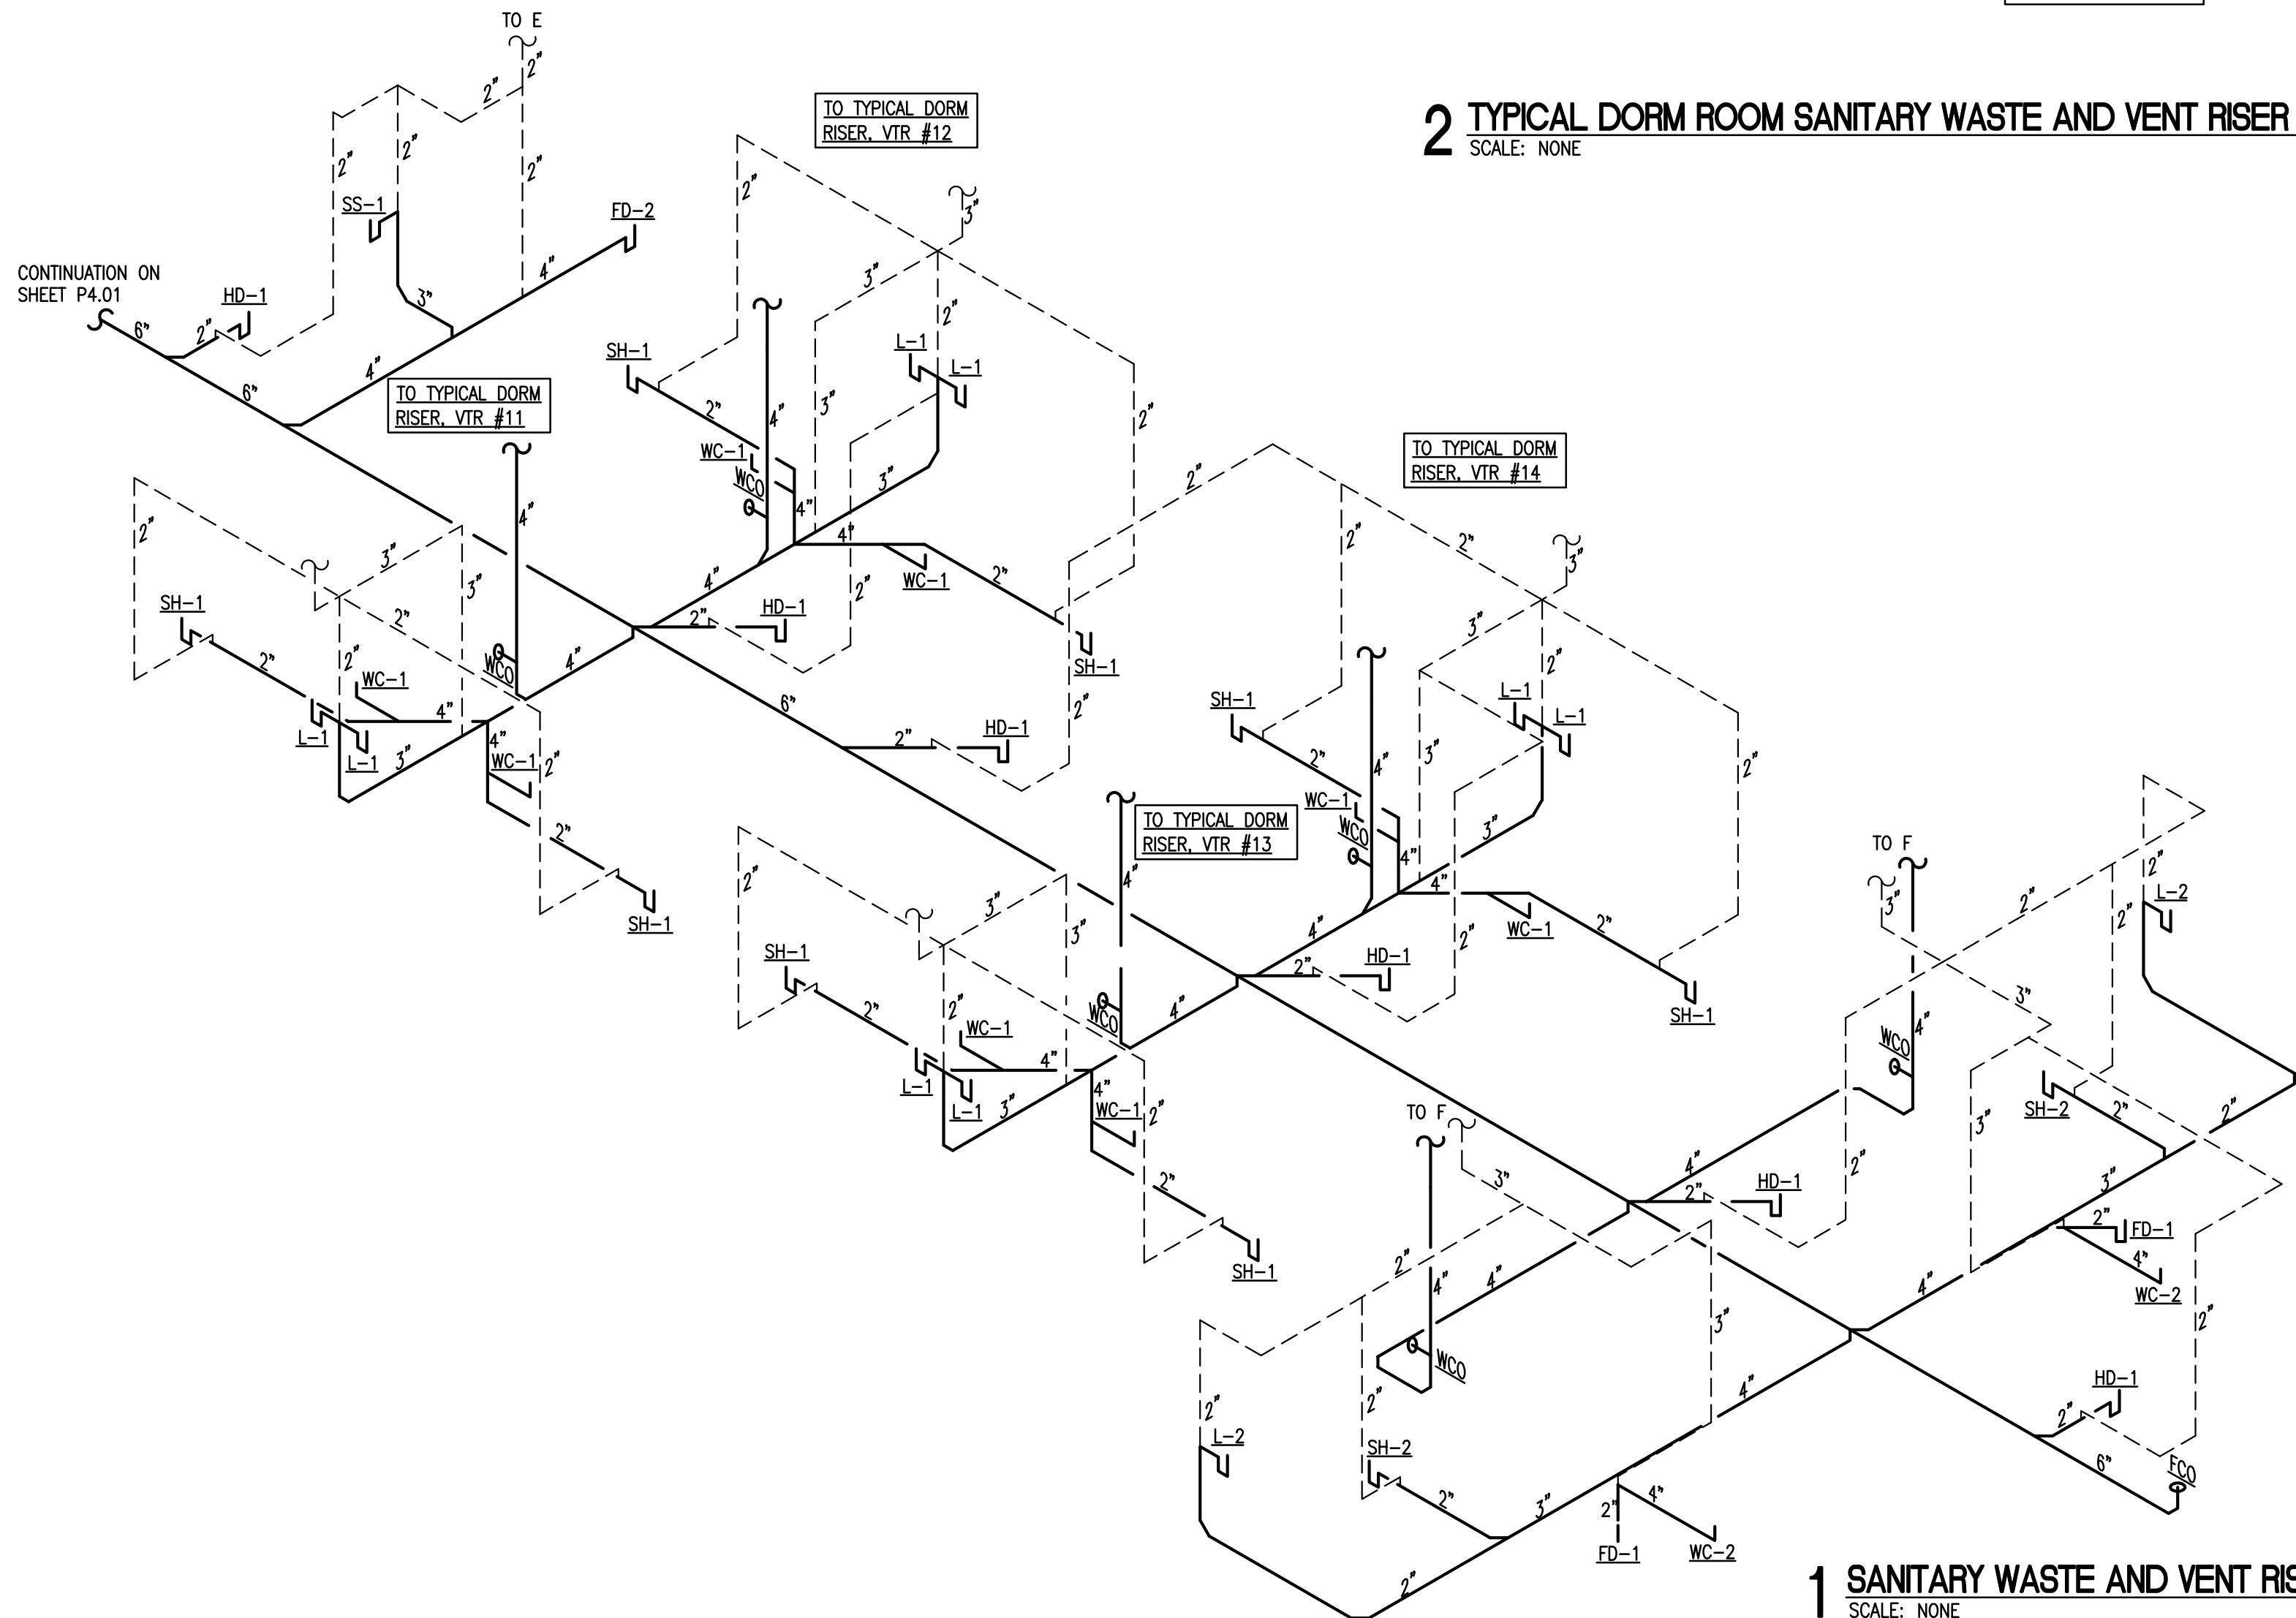


1 SANITARY WASTE AND VENT RISER DIAGRAM

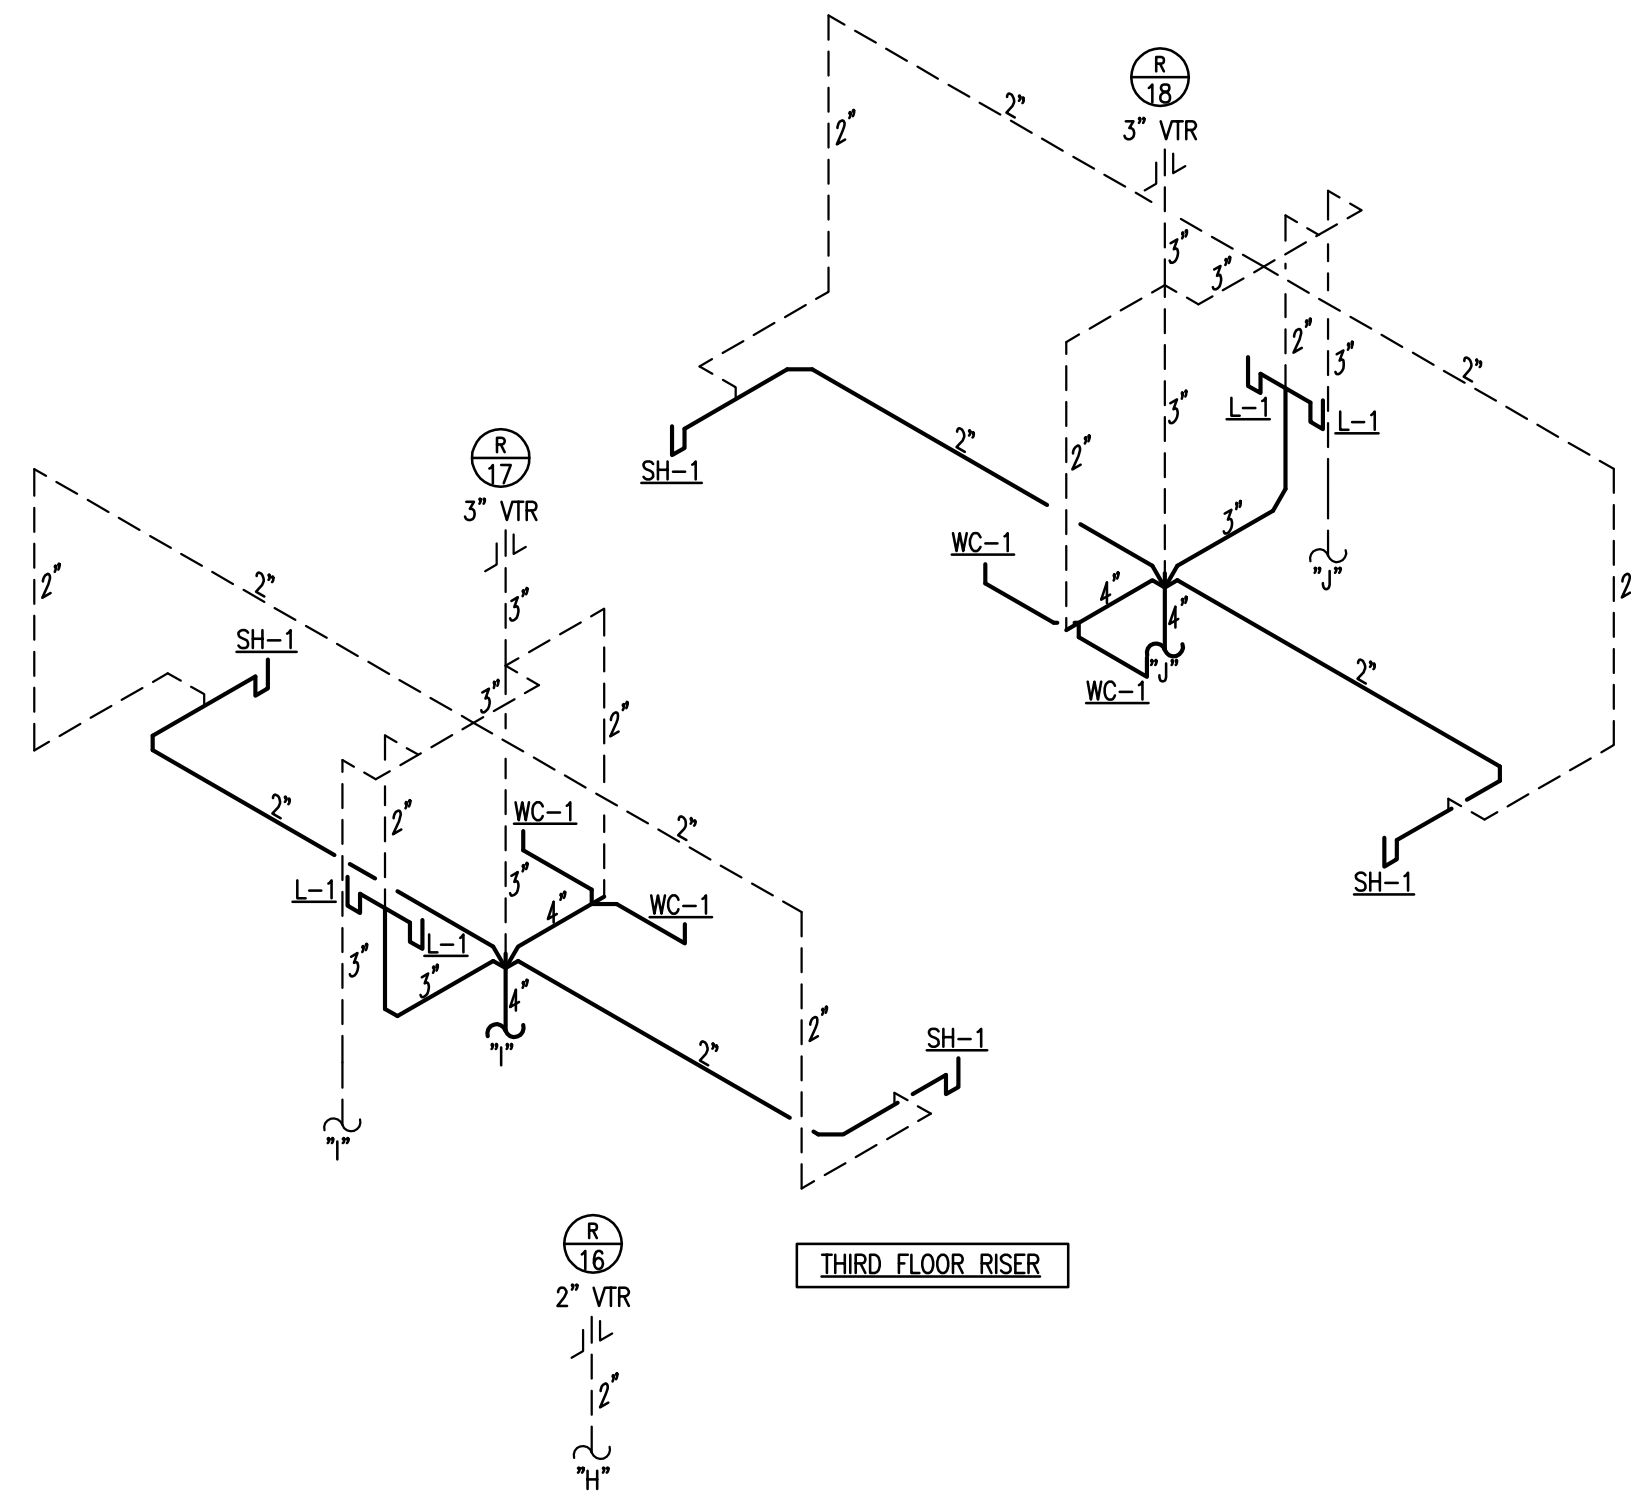

THIRD FLOOR RISER

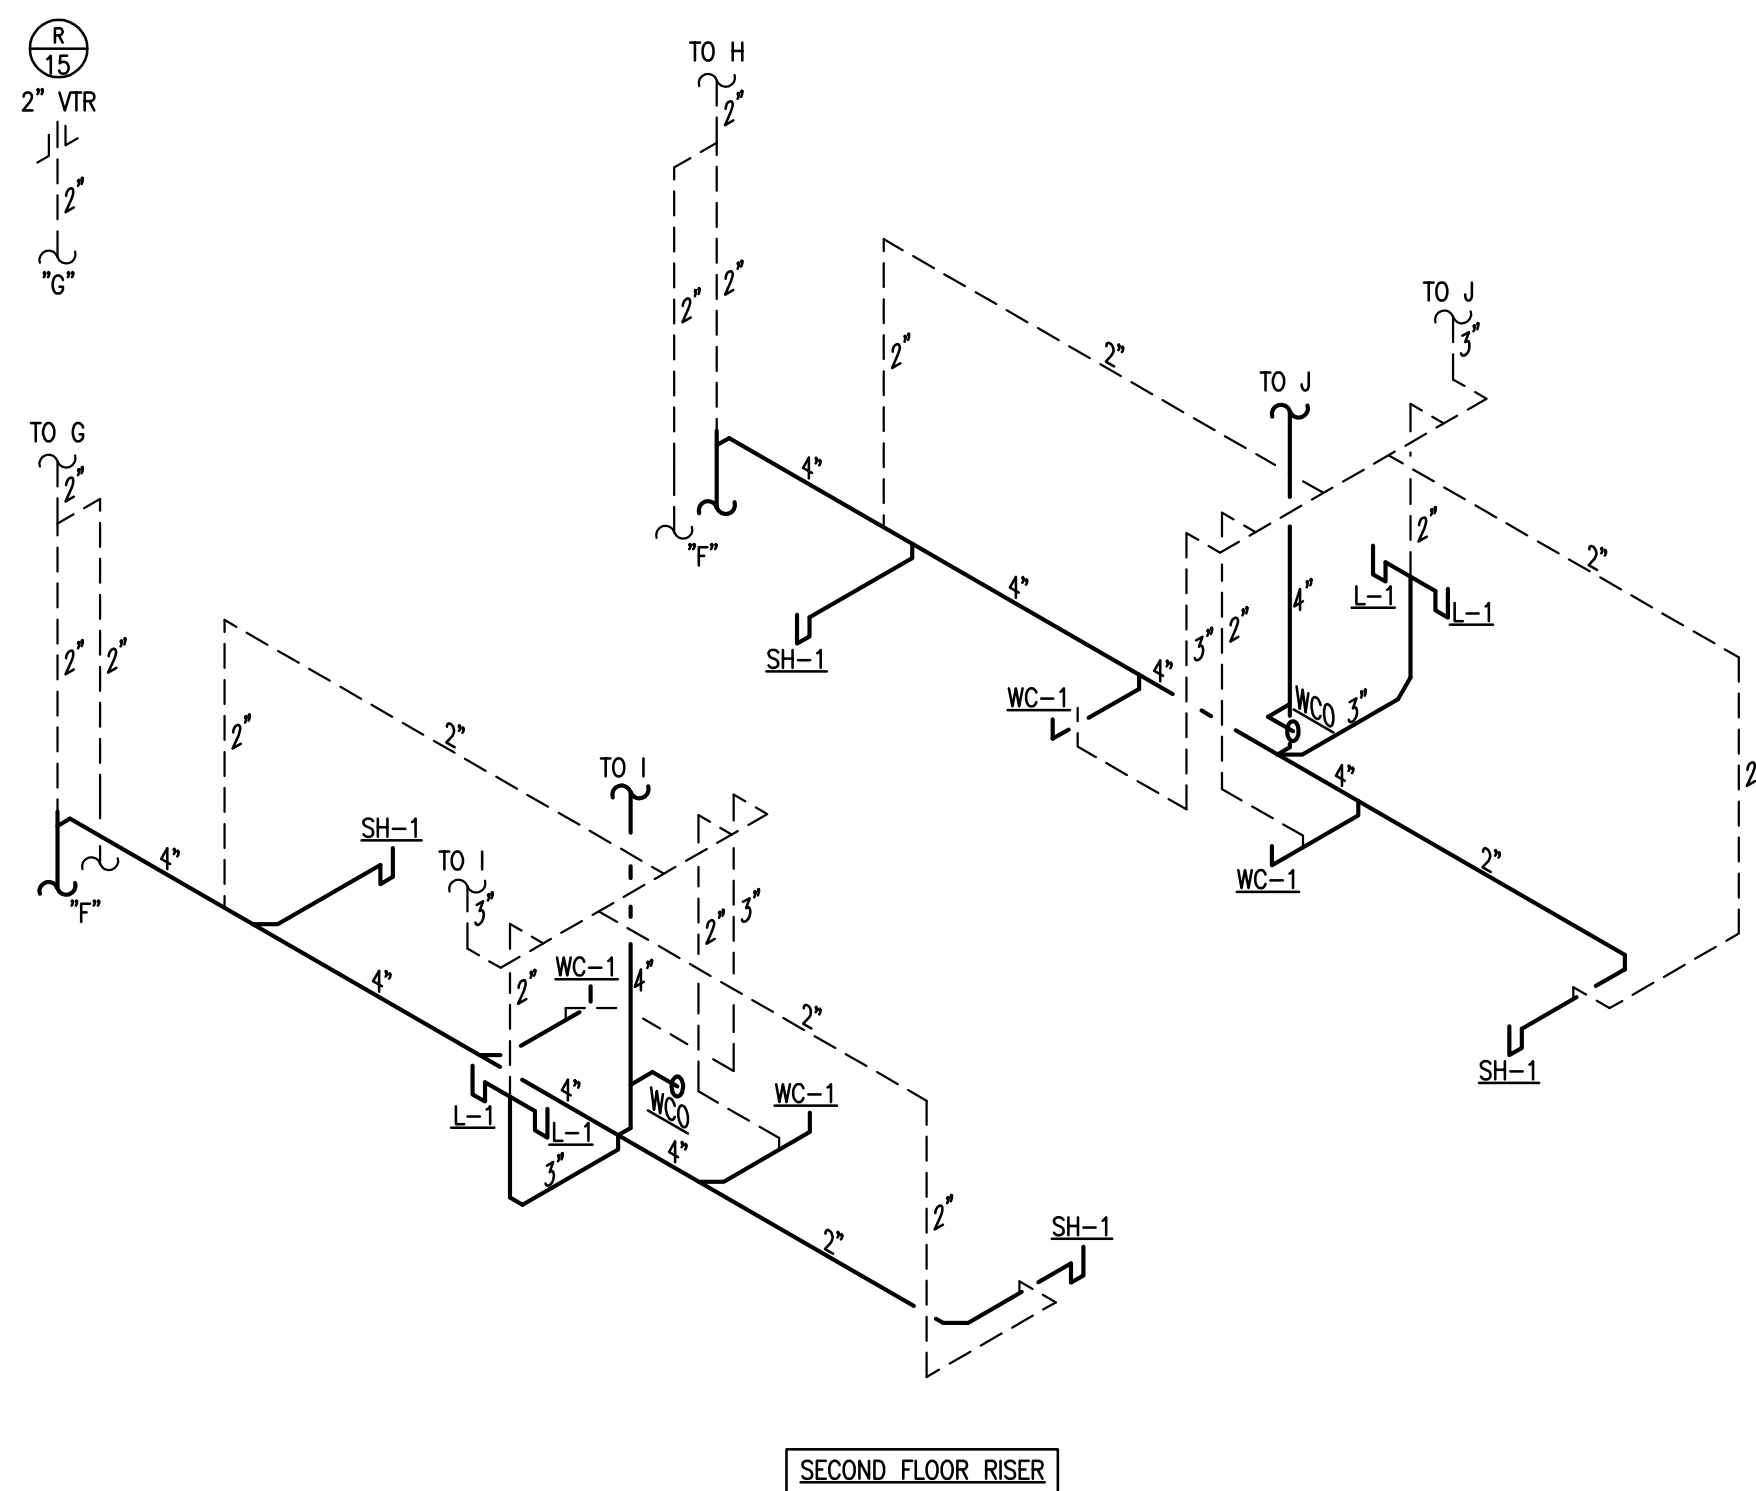

SECOND FLOOR RISER

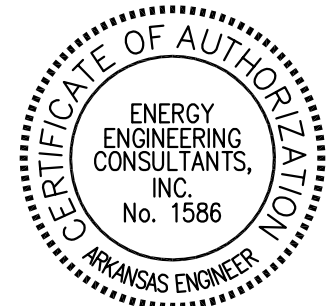

10 CORPORATE HILL DR., STE. 100 PH: (501) 244-0511
LITTLE ROCK, AR 72205 FX: (501) 244-0241