
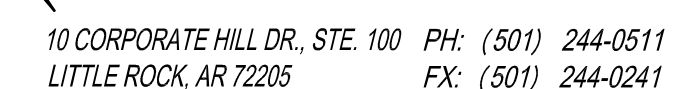


① EXISTING MECHANICAL EQUIPMENT PAD TO BE DEMOLISHED
COMPLETE BACK TO ORIGINAL FLOOR LEVEL. PREPARE FLOOR AS
REQUIRED FOR NEW PADS WHERE INDICATED ON RENOVATION PLANS

ALL UNDERGROUND PIPING WHICH IS SHOWN TO BE TAKEN OUT OF SERVICE MUST BE REMOVED TO POINTS INDICATED, AND REMAINING PIPE MUST BE PURGED AND PLUGGED.

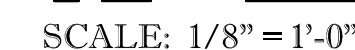

PROJECT TITLE REPAIR (SUS) AIRMEN DORMITORY BLDG 854		SHEET TITLE MECHANICAL DEMOLITION PLAN	
DRAWN BY HS, BD		LEAD DESIGNER GC	
CHECKED BY HS		DESIGNED BY NKAK 21-1034	
DATE 29 FEB, 2024		M1.01	
SCALE AS NOTED			
		74 100	