



Buc-ee's Benton, LLC
Saline County, Arkansas

BUC-EE'S TRAVEL CENTER
BENTON, ARKANSAS
74K - L - 2025 -Q1
INTERSTATE 30 & STATE HIGHWAY 229
BENTON, ARKANSAS 72019

LAWRENCE S.
LEVINSON, A.I.A.

Houston, TX 77007
www.laarc.com

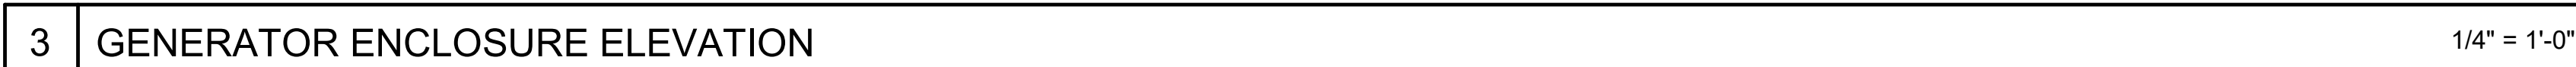
| No. | DESCRIPTION | DATE |
|-----|---------------|------------|
| 1 | OWNER CHANGES | 09/09/2024 |
| 3 | OWNER CHANGES | 04/23/2025 |

A circular red seal for a Registered Architect in the State of Arkansas. The outer ring contains the text "REGISTERED ARCHITECT" at the top and "STATE OF ARKANSAS" at the bottom. The center of the seal contains the name "LAWRENCE S. LEVINSON" and the license number "LICENSE # 2756". A blue ink signature, "Lawrence S. Levinson", is written across the seal.

Copyright 2024 Lawrence S. Levinson, AIA. Warning: This document is protected by U.S. Copyright Law Under Section 102 of the U.S. Copyright and the Architectural Works Copyright Protection Act of 1990. Unauthorized reproduction and distribution of this document or any portion of it, other than for use of this particular project, is prohibited and may result in severe civil and criminal penalties, and will be prosecuted to maximum extent possible under the law.

A0.32

BENTON, ARKANSAS


$$1/4" = 1'-0"$$

GENERAL NOTE

1. REFER TO CIVIL DWGS. FOR DIMENSION CONTROL PLANS FOR LOCATION OF CURBS, PARKING LAYOUTS, DRIVES, ETC.
2. SLOPE ALL CONCRETE PADS & WALKS AT ENDS TO DRAIN AWAY FROM BUILDING.
3. REFERENCE CHART FOR PARKING STRIPING NOTES AND DETAILS.
4. SLOPE SIDEWALKS TO DRAIN TOWARD STREET. SIDEWALK SHALL NOT EXCEED 1:20. FOR ALL ACCESSIBLE ROUTES, THE RUNNING SLOPE OF WALKING SURFACES SHALL NOT BE STEEPER THAN 1:20. THE CROSS-SLOPE OF WALKING SURFACES SHALL NOT BE STEEPER THAN 1/4" : 10' (20:1) ADA "RAMP RUNS SHALL HAVE A RUNNING SLOPE NOT STEEPER THAN 1:12" (20:1) ADA RAMP REQUIRE 1/4" x 1/4" MIN. SQUARE TREADS. 1/4" x 1/4" MIN. SHOWING, USING 6" x 10" WHEELCHAIR GROOVER (HC909) BY KRAFT TOOL.
5. REFERENCE CHART FOR TRAFFIC MARKINGS AND SITE TRAFFIC SIGNS.
6. COLOR INTEGRATED CONCRETE COLOR TO BE SIKKA UNIK-27 "MOCHA BROWN" AT ALL PARK LOCATIONS, INDICATED ON PLAN.
7. FOR ALL AREAS RECEIVING COM. TRAFFIC, BRING COMPACTED STRUCTURAL FILL TO FIN SUBGRADE, AND LEVEL WITH MAX. 1" BANK OF SAND.

SIDEWALK PLAN LEGEND

