


Autodesk Docs://74-Buc-ee's Benton-AR (L) 2023/01_BENTON AR_SITE_(L).rvt

1

FUEL CANOPY 1 ELEVATION - EAST


1/16" = 1'-0"

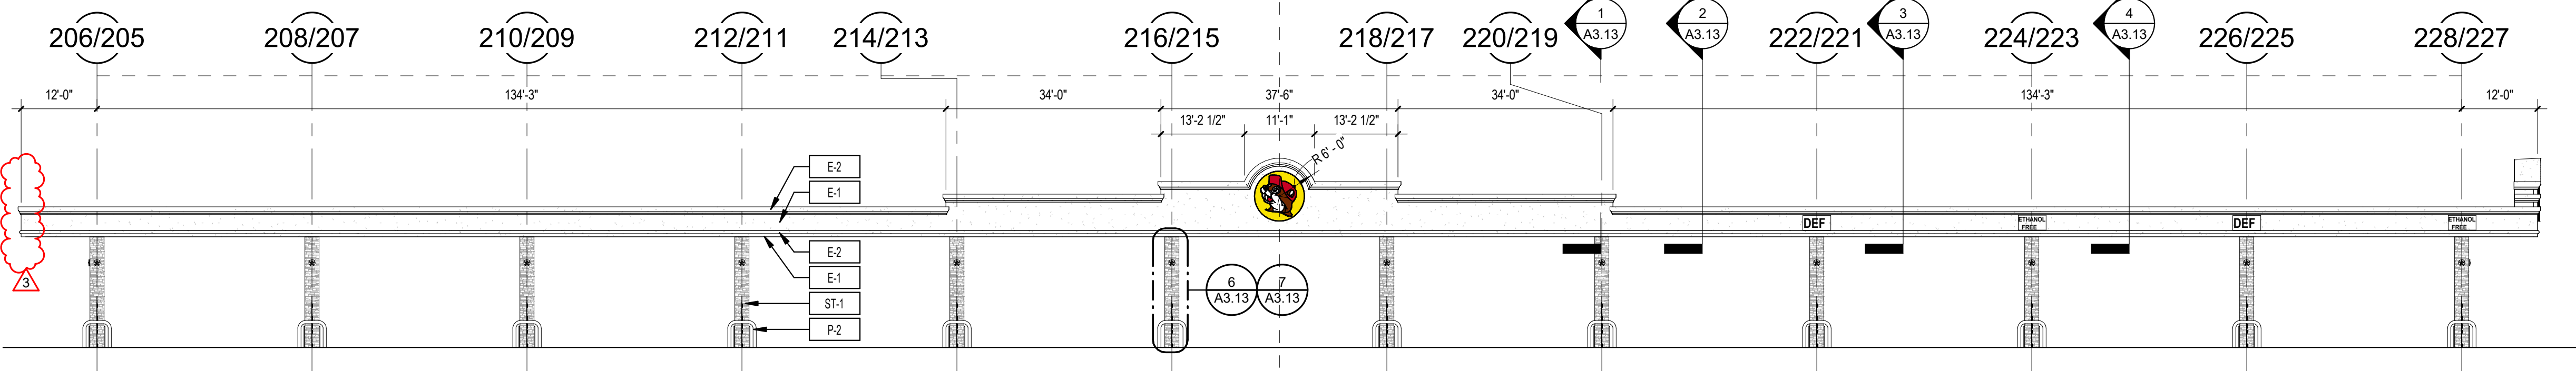

2

FUEL CANOPY 1 ELEVATION - WEST


1/16" = 1'-0"

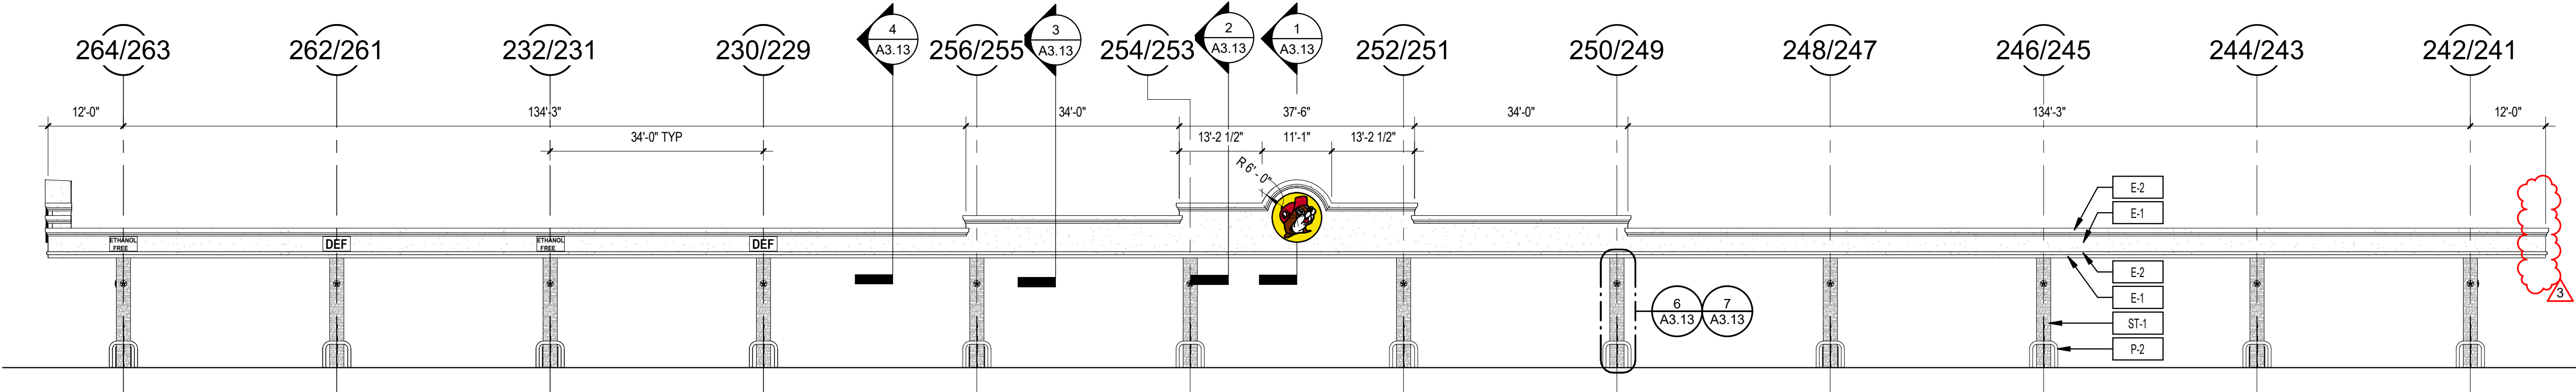

4

FUEL CANOPY 1 ELEV. - NORTH


1/16" = 1'-0"

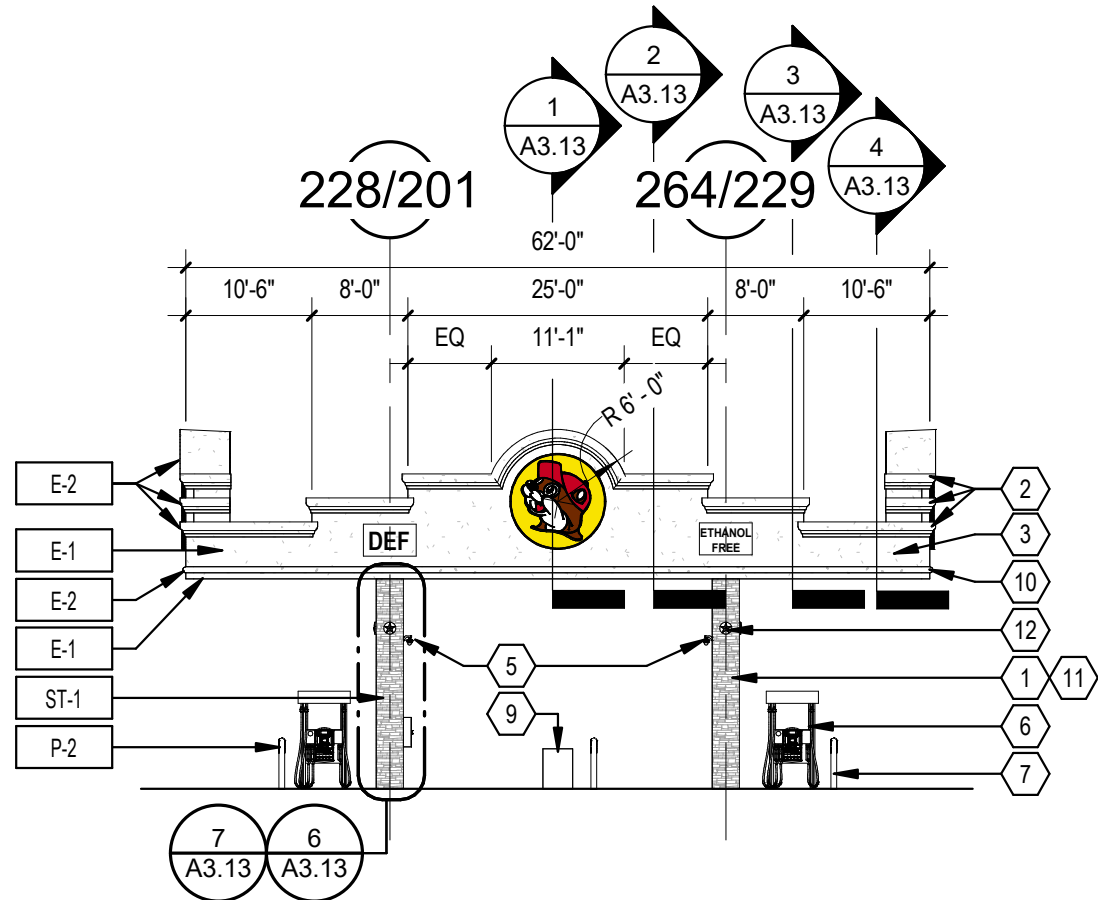

3

FUEL CANOPY 1 ELEV. - SOUTH

1/16" = 1'-0"

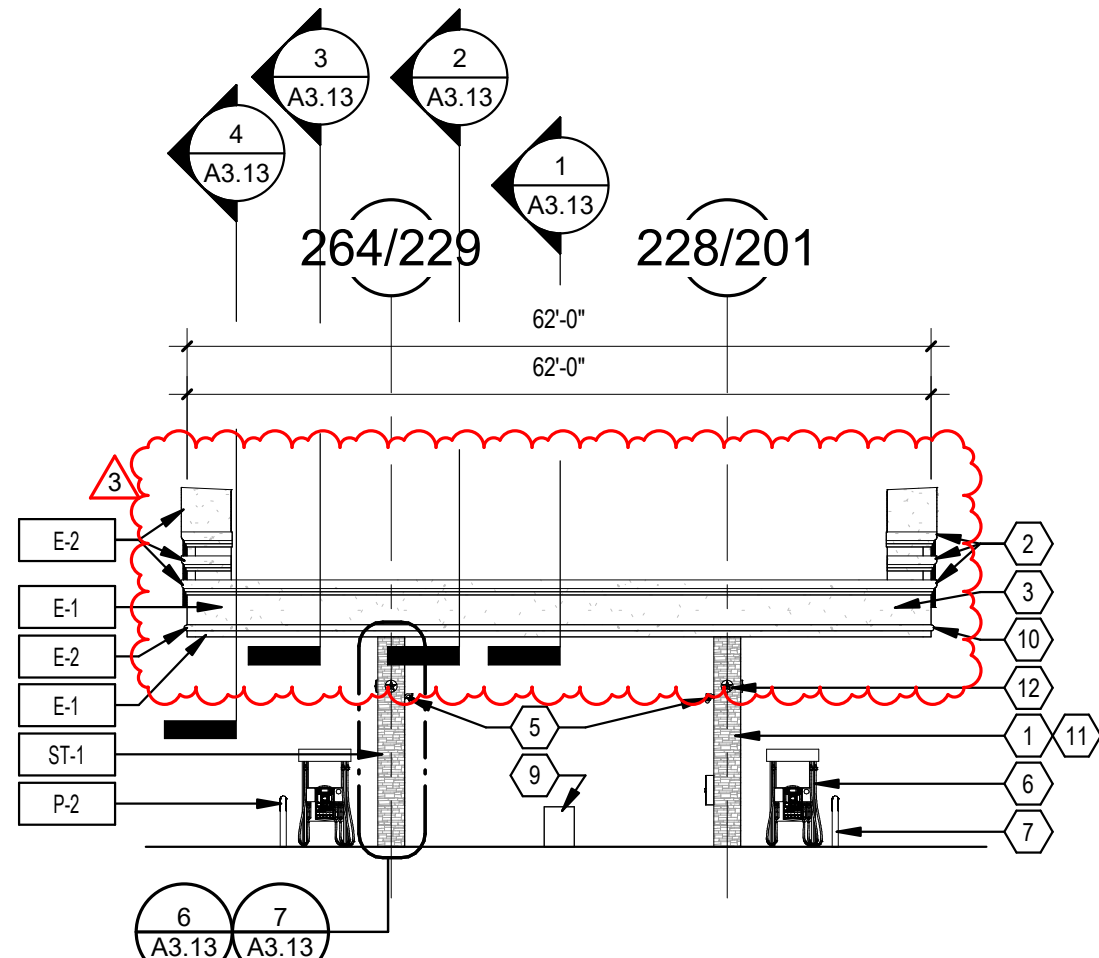

ELEVATION - KEYED NOTES

- 1 MASONRY STONE FINISH AS MANUFACTURED BY: LONE STAR STONE
- 2 EIFS CROWN MOLDING PAINTED TOWNHALL TAN SW7690 MECHANICALLY FASTENED OVER SHEATHING AND FRAMING.
- 3 1'-1/2" EIFS MECHANICALLY FASTENED OVER SHEATHING & FRAMING. RE: STRUCTURAL DWG'S. COLOR: SUMMER WHITE (SW7557)
- 4 PRE-FINISH METAL TRIM CAP. COLOR: TOWNHALL TAN.
- 5 SECURITY CAMERA'S BY SECURITY CONSULTANT
- 6 GASOLINE DISPENSER BY FUEL SYSTEM CONTRACTOR
- 7 6" DIAMETER HORSESHOE PIPE GUARD BOLLARDS. TYPICAL. PAINT SHERWIN WILLIAMS CUSTOM COLOR TO BE APPROVED BY OWNER. RE CIVIL.
- 8 12" DIA BUC-EE'S SIGN BY SIGN CONTRACTOR. PROVIDE ELECTRICAL POWER TO THE SIGNS. RE: ELECTRICAL DWG'S
- 9 TRASH CANS BY OWNER
- 10 6" EIFS BULLNOSE. TOWNHALL TAN (SW7690)
- 11 RE: FUEL CANOPY DWGS. FOR HSS-2X12" STEEL CANOPY COLUMNS (NOT SHOWN) EIFS FINISH SYSTEM. COLOR: SUMMER WHITE (SW7557) RE: SECTIONS ON SHEET A3.13 FOR DETAILS
- 12 1'-0" DIAMETER PRESHAPED STAR MEDALLION. MEDALLION: SW7557. STAR: SW7690

NOT ALL NOTES ARE USED ON THIS SHEET



BUC-EE'S

A DEVELOPMENT OF

Buc-ee's Benton, LLC
Saline County, Arkansas

TEL: (979) 230-2920


BUC-EE'S TRAVEL CENTER
BENTON, ARKANSAS
74K - L - 2025 -Q1
INTERSTATE 30 & STATE HIGHWAY 229
BENTON, ARKANSAS 72019

LAWRENCE S.
LEVINSON, A.I.A.

7800 Washington Ave., Suite 600 Houston, TX 77007
main: 713.600.3600 www.laarc.com

ISSUE/REVISION LOG:

No.	DESCRIPTION	DATE
3	OWNER CHANGES	04/23/2025

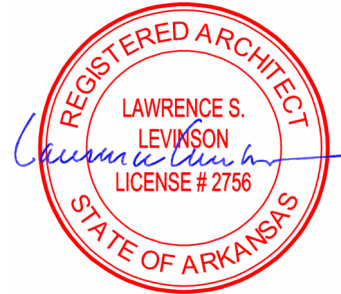

04/23/2025

ISSUED FOR REVIEW:	04/26/2024
ISSUED FOR BID:	05/14/2024
ISSUED FOR PERMIT:	05/14/2024

Copyright 2024 Lawrence S. Levinson, AIA. Warning: This document is protected by U.S. Copyright Law Under Section 102 of the U.S. Copyright and the Architectural Works Copyright Protection Act of 1990. Unauthorized reproduction and distribution of this document or any portion of it, other than for use of the particular project, is prohibited and may result in severe civil and criminal penalties, and will be prosecuted to maximum extent possible under the law.

A3.10

FUEL CANOPY 1 ELEVATIONS

LAARC PROJECT NUMBER: 2024-107.000

BENTON, ARKANSAS