

RUL E10		WHITE
SUL E10		RED
DSL <B5		YELLOW

DSL B20		YELLOW W/ BLACK 'B20'
VAPOR		ORANGE
OB WELL		WHITE W/ BLACK TRIANGLE

E0 87		WHITE W/ BLACK '0'
E0 88-89		BLUE W/ WHITE '0'
E0 90+		RED W/ WHITE '0'

E0 IBA (ALL GRADES)		BLUE W/ YELLOW 'IB'
DEF		BLUE W/ WHITE 'DEF'

GENERAL NOTES
A. REFERENCE CIVIL DRAWINGS FOR GRADE ELEVATIONS.



BUC-EE'S

A DEVELOPMENT OF

Buc-ee's Benton, LLC.

Saline County, AR

TEL: (979) 230-2920

BUC-EE'S TRAVEL CENTER
BENTON, ARKANSAS
74K-L-2024-Q2
INTERSTATE 30 & STATE HIGHWAY 229
BENTON, ARKANSAS 72019

LAWRENCE S. LEVINSON, A.I.A.


7800 Washington Ave., Suite 600 Houston, TX 77007
main: 713.600.3600 www.laarc.com

CORE STATES

212 SE 34th Street Suite 2 Bentonville, AR 72712
479.956.4620 core-states.com

ISSUE/REVISION LOG:

No.	DESCRIPTION	DATE
R3	OWNER CHANGES	04/23/2025

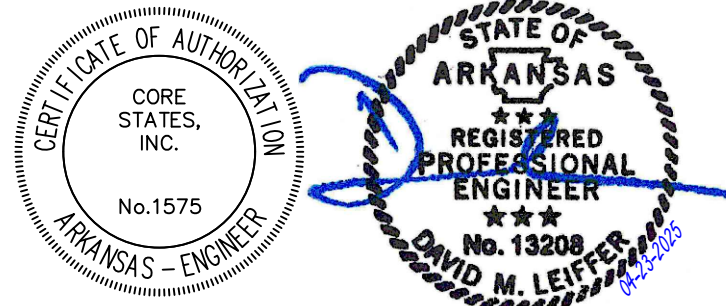


ISSUED FOR REVIEW:	04/23/2024
ISSUED FOR BID:	05/14/2024
ISSUED FOR PERMIT:	05/14/2024

DOCUMENTS PREPARED BY CORE STATES GROUP ARE TO BE USED ONLY FOR THE SPECIFIC PROJECT AND SPECIFIC USE FOR WHICH THEY ARE INTENDED. ANY EXTENSION OF USE TO OTHER PROJECTS BY OWNER OR ANY OTHER PARTY WITHOUT THE EXPRESSED WRITTEN CONSENT OF CORE STATES GROUP IS DONE AT THE USER'S OWN RISK. IF USED IN A WAY OTHER THAN THAT SPECIFICALLY INTENDED, USER WILL HOLD CORE STATES GROUP HARMLESS FROM ALL CLAIMS AND LOSSES.


FS4.00

UST EQUIPMENT DETAILS
CSG PROJECT NUMBER: LAA38562
BENTON, ARKANSAS


10 MANHOLE COLOR SCHEDULE
SCALE: NTS

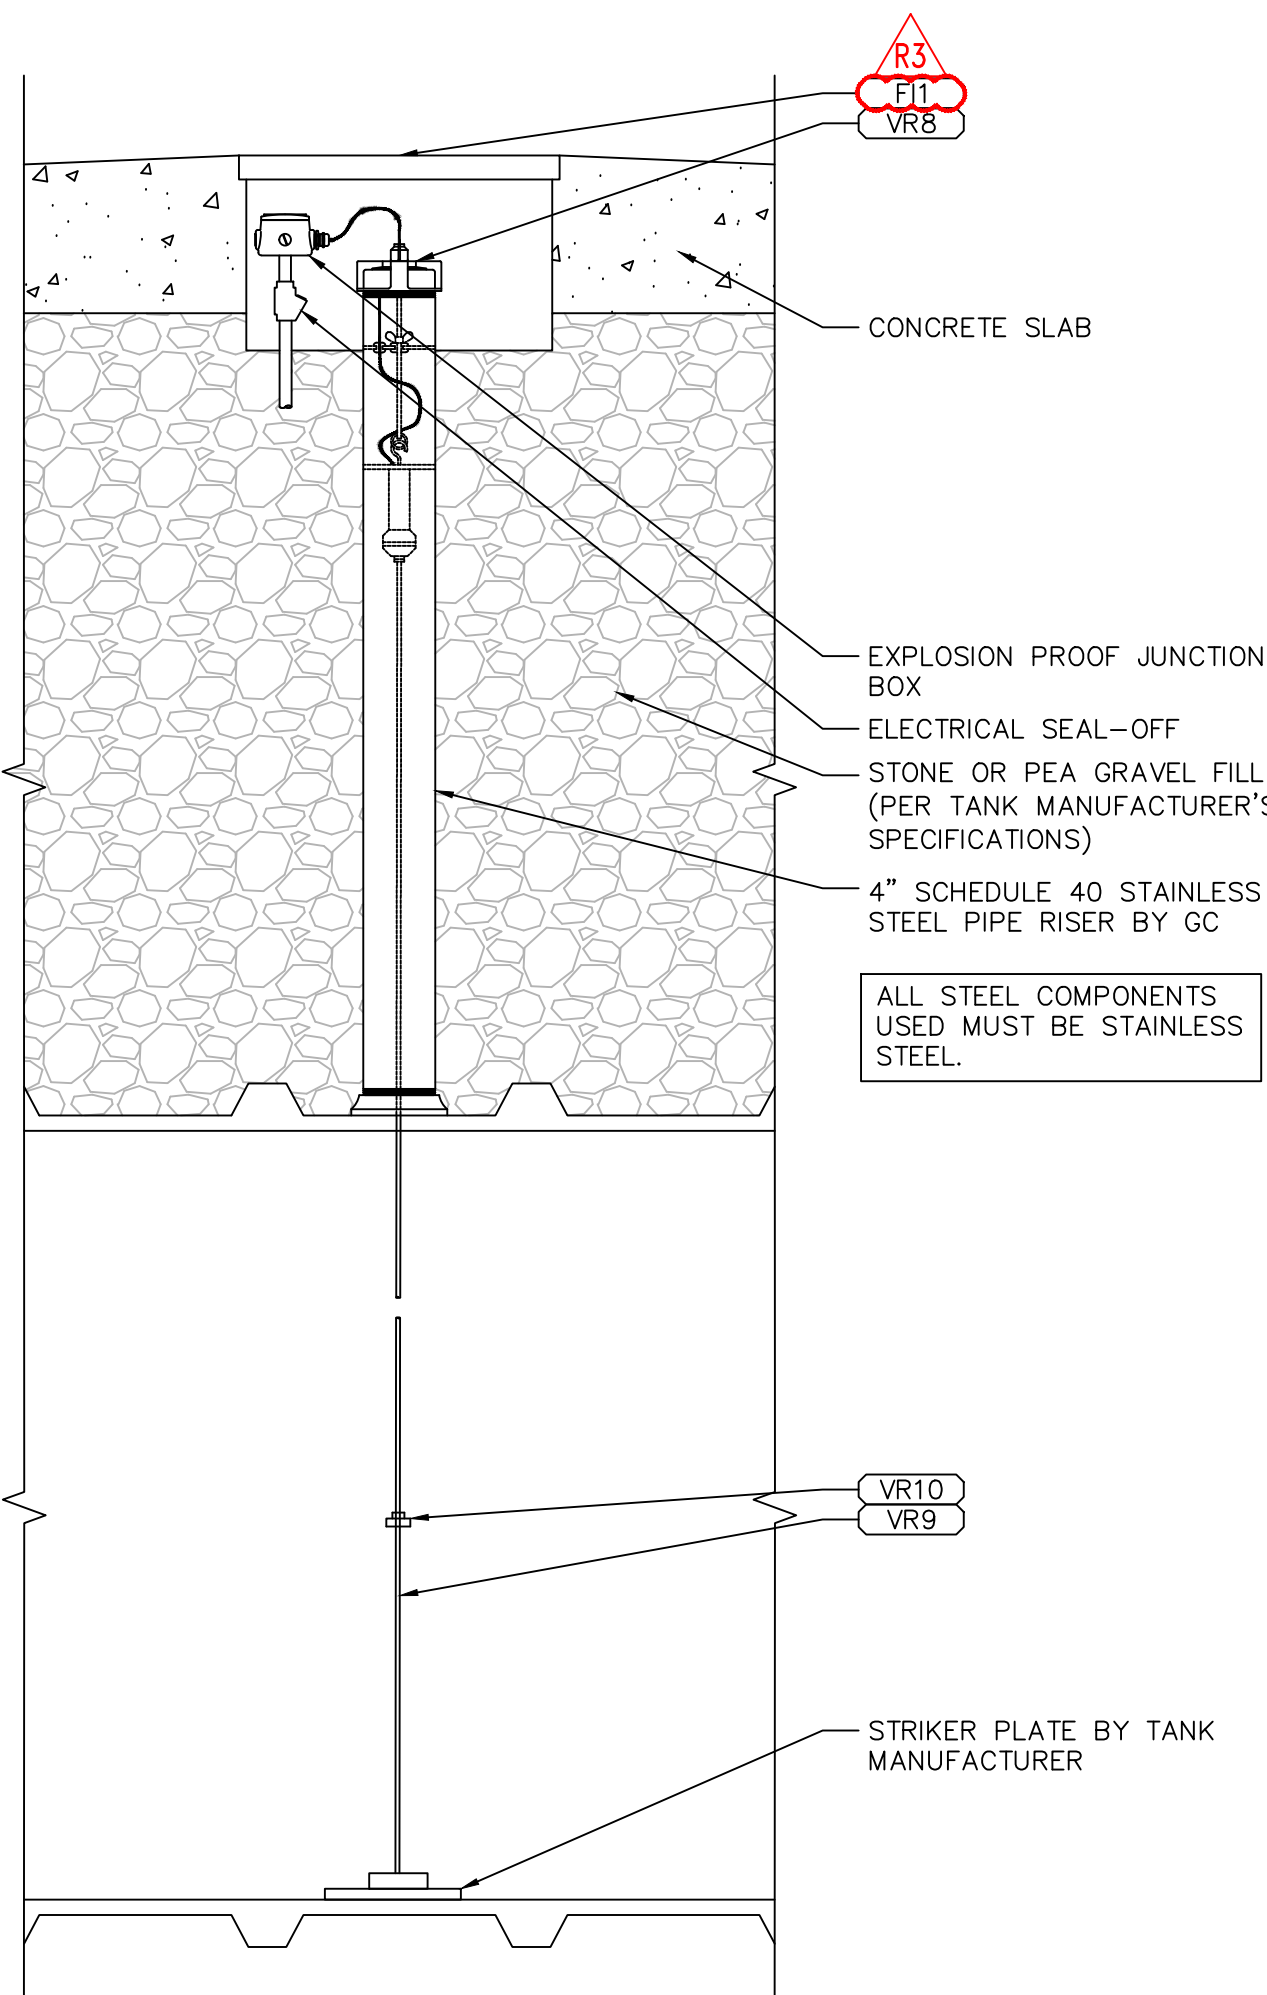


9 DEF PROBE DETAIL
SCALE: 1" = 1'-0"

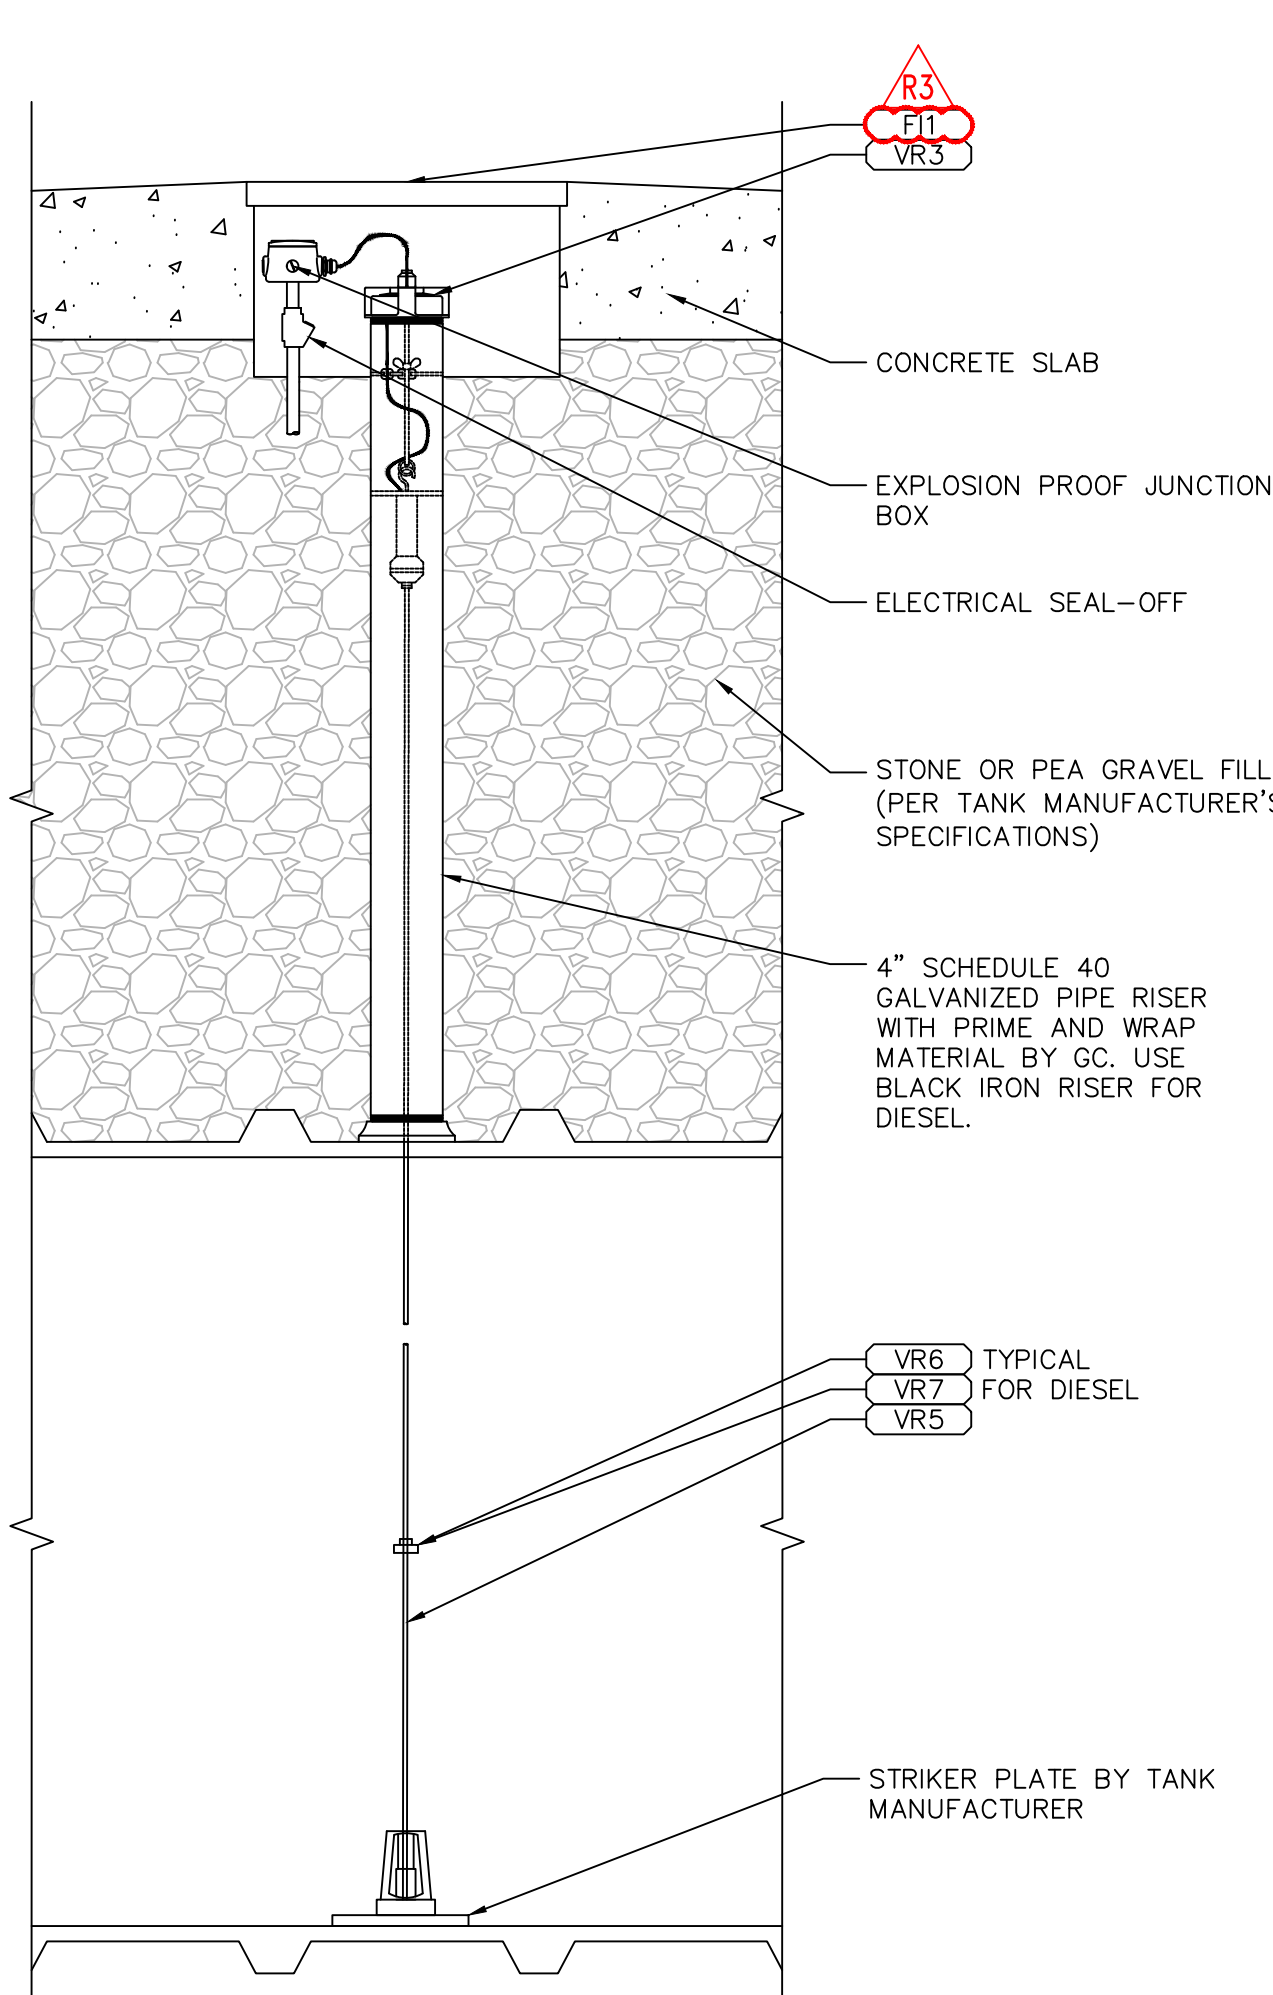


8 PROBE DETAIL
SCALE: 1" = 1'-0"

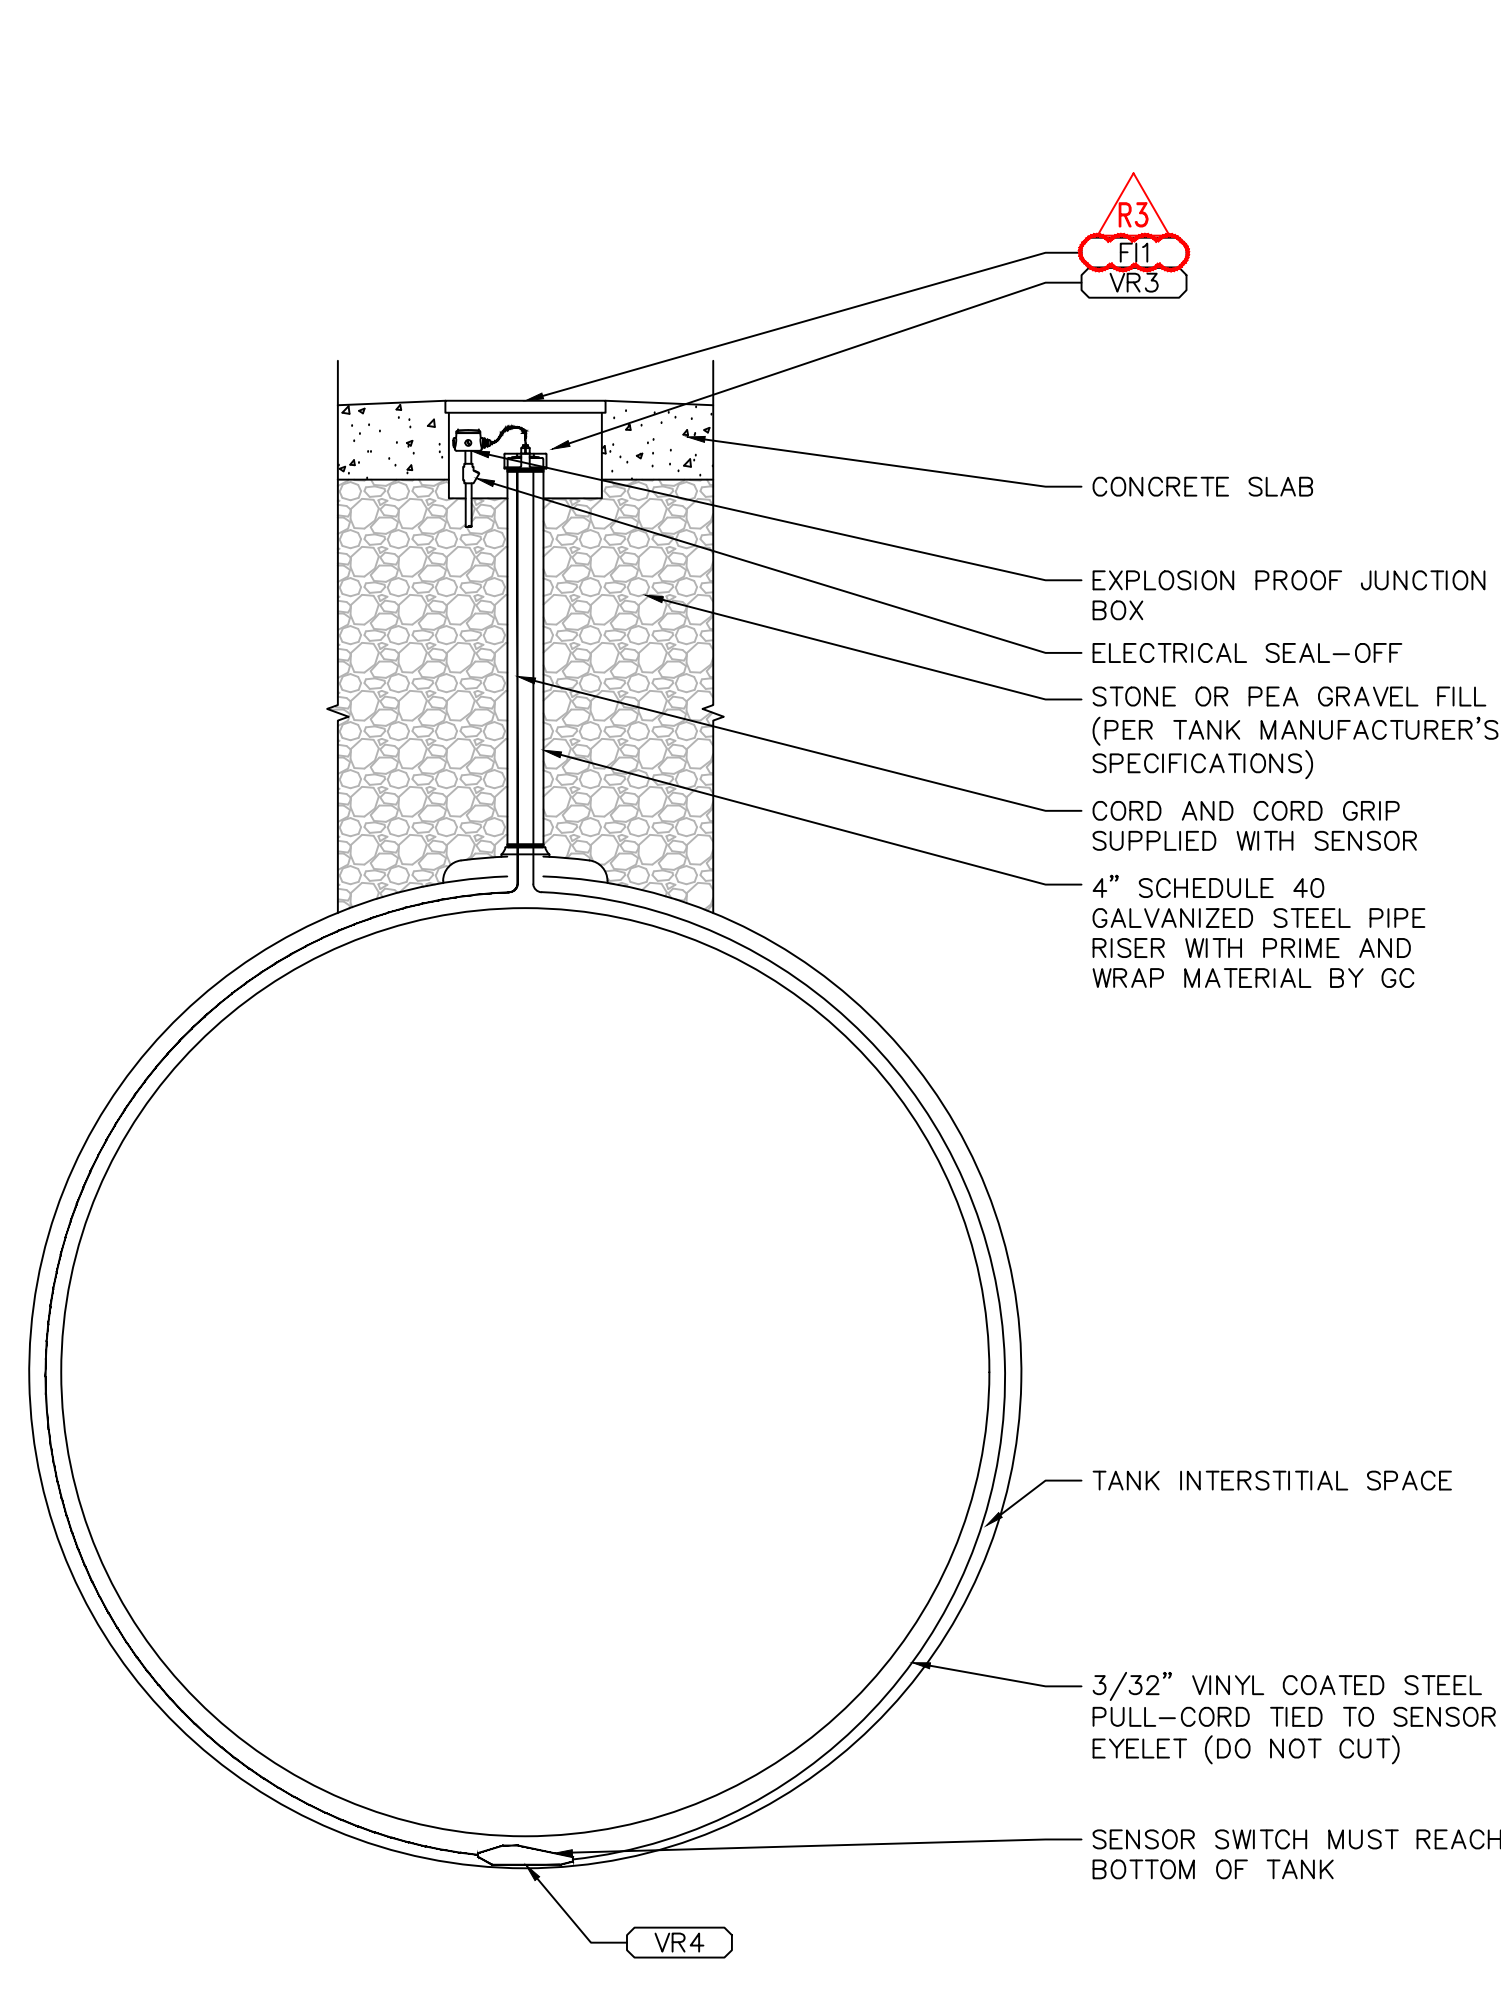


7 TANK INTERSTITIAL MONITORING DETAIL
SCALE: 1/2" = 1'-0"

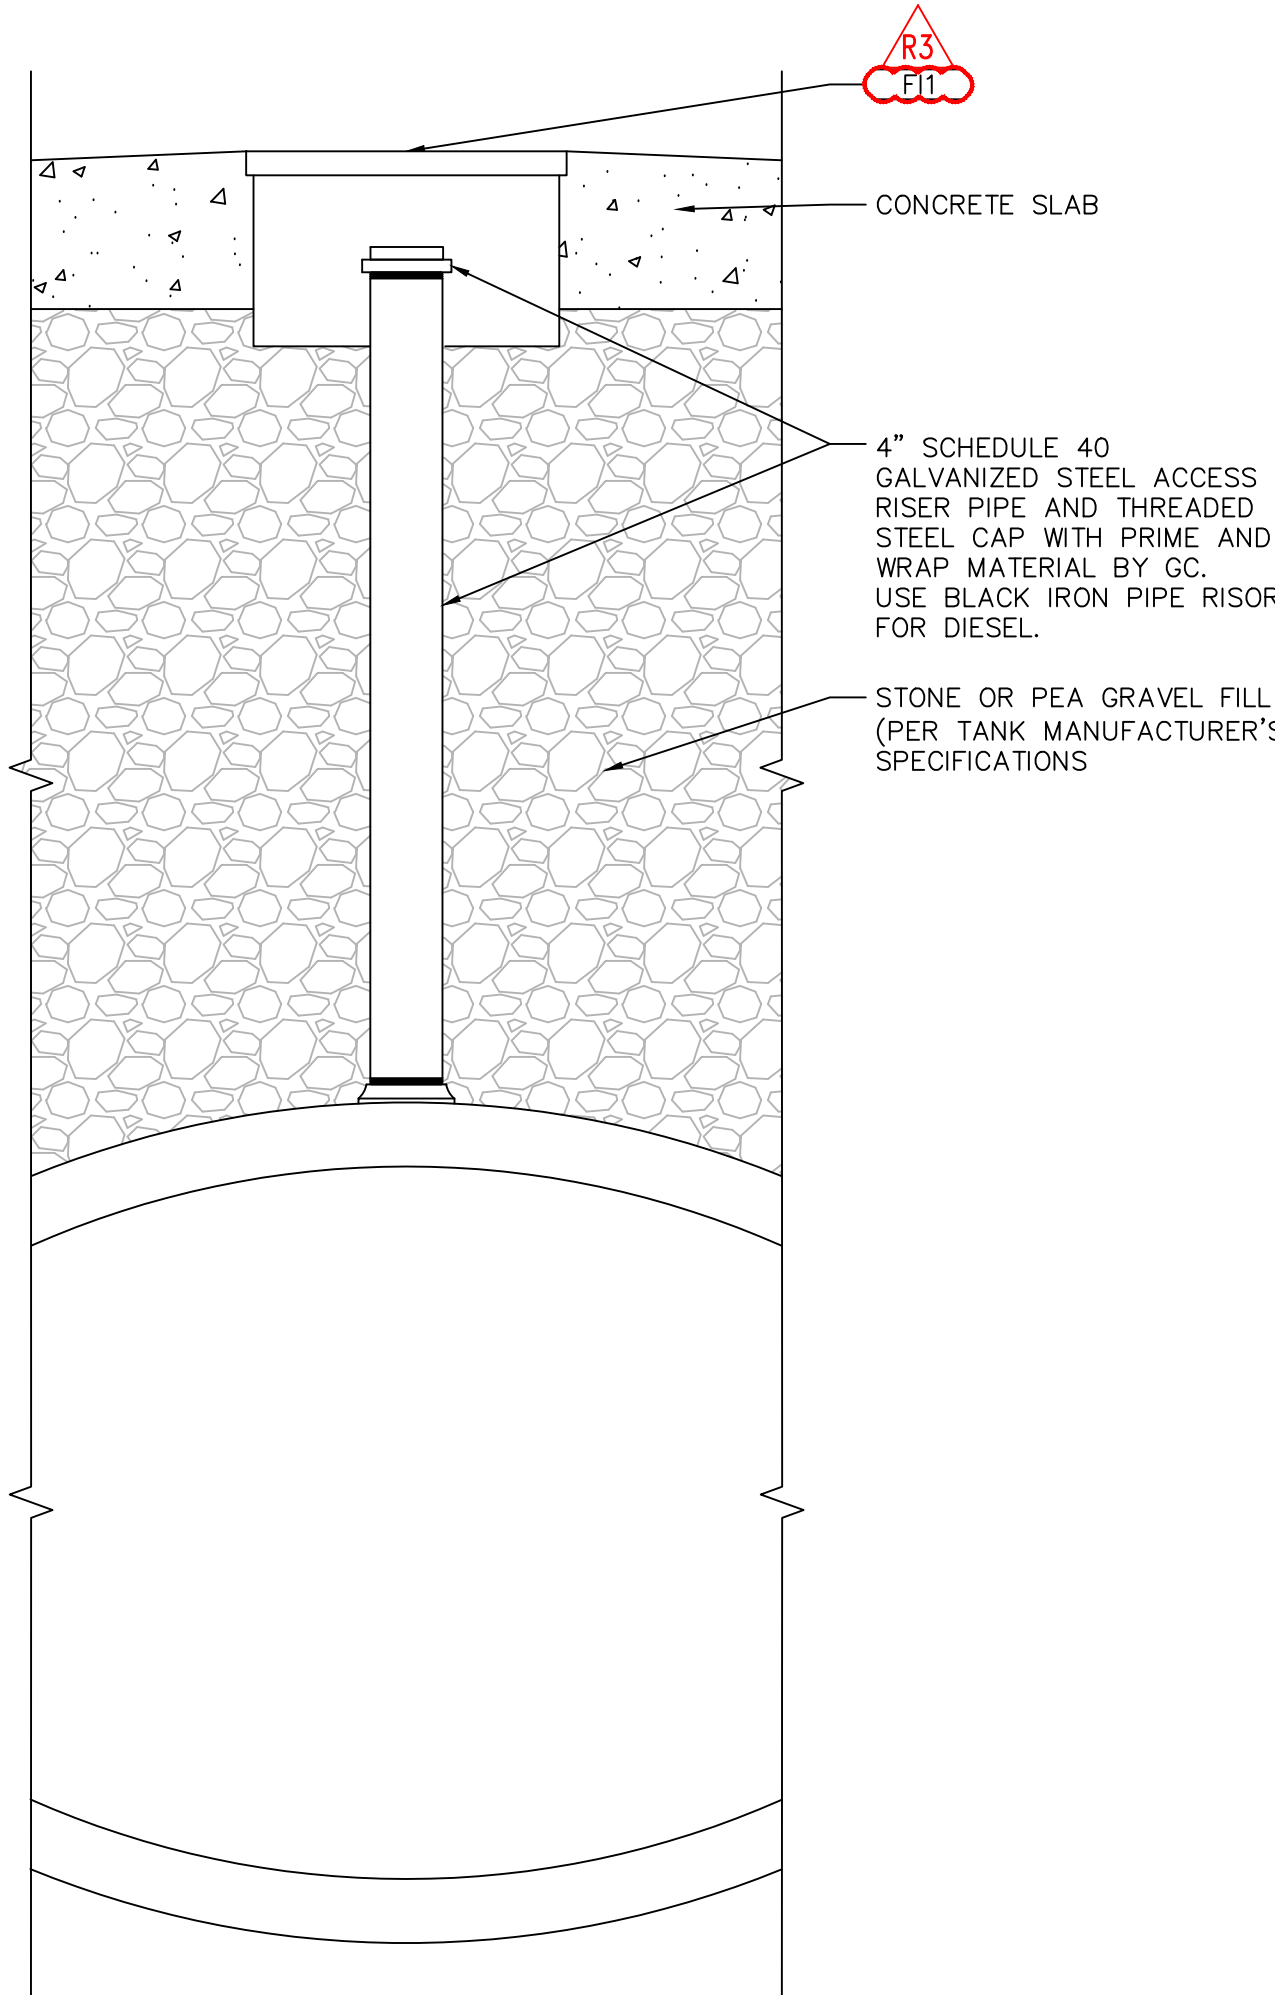


6 ACCESS RISER DETAIL
SCALE: 1" = 1'-0"

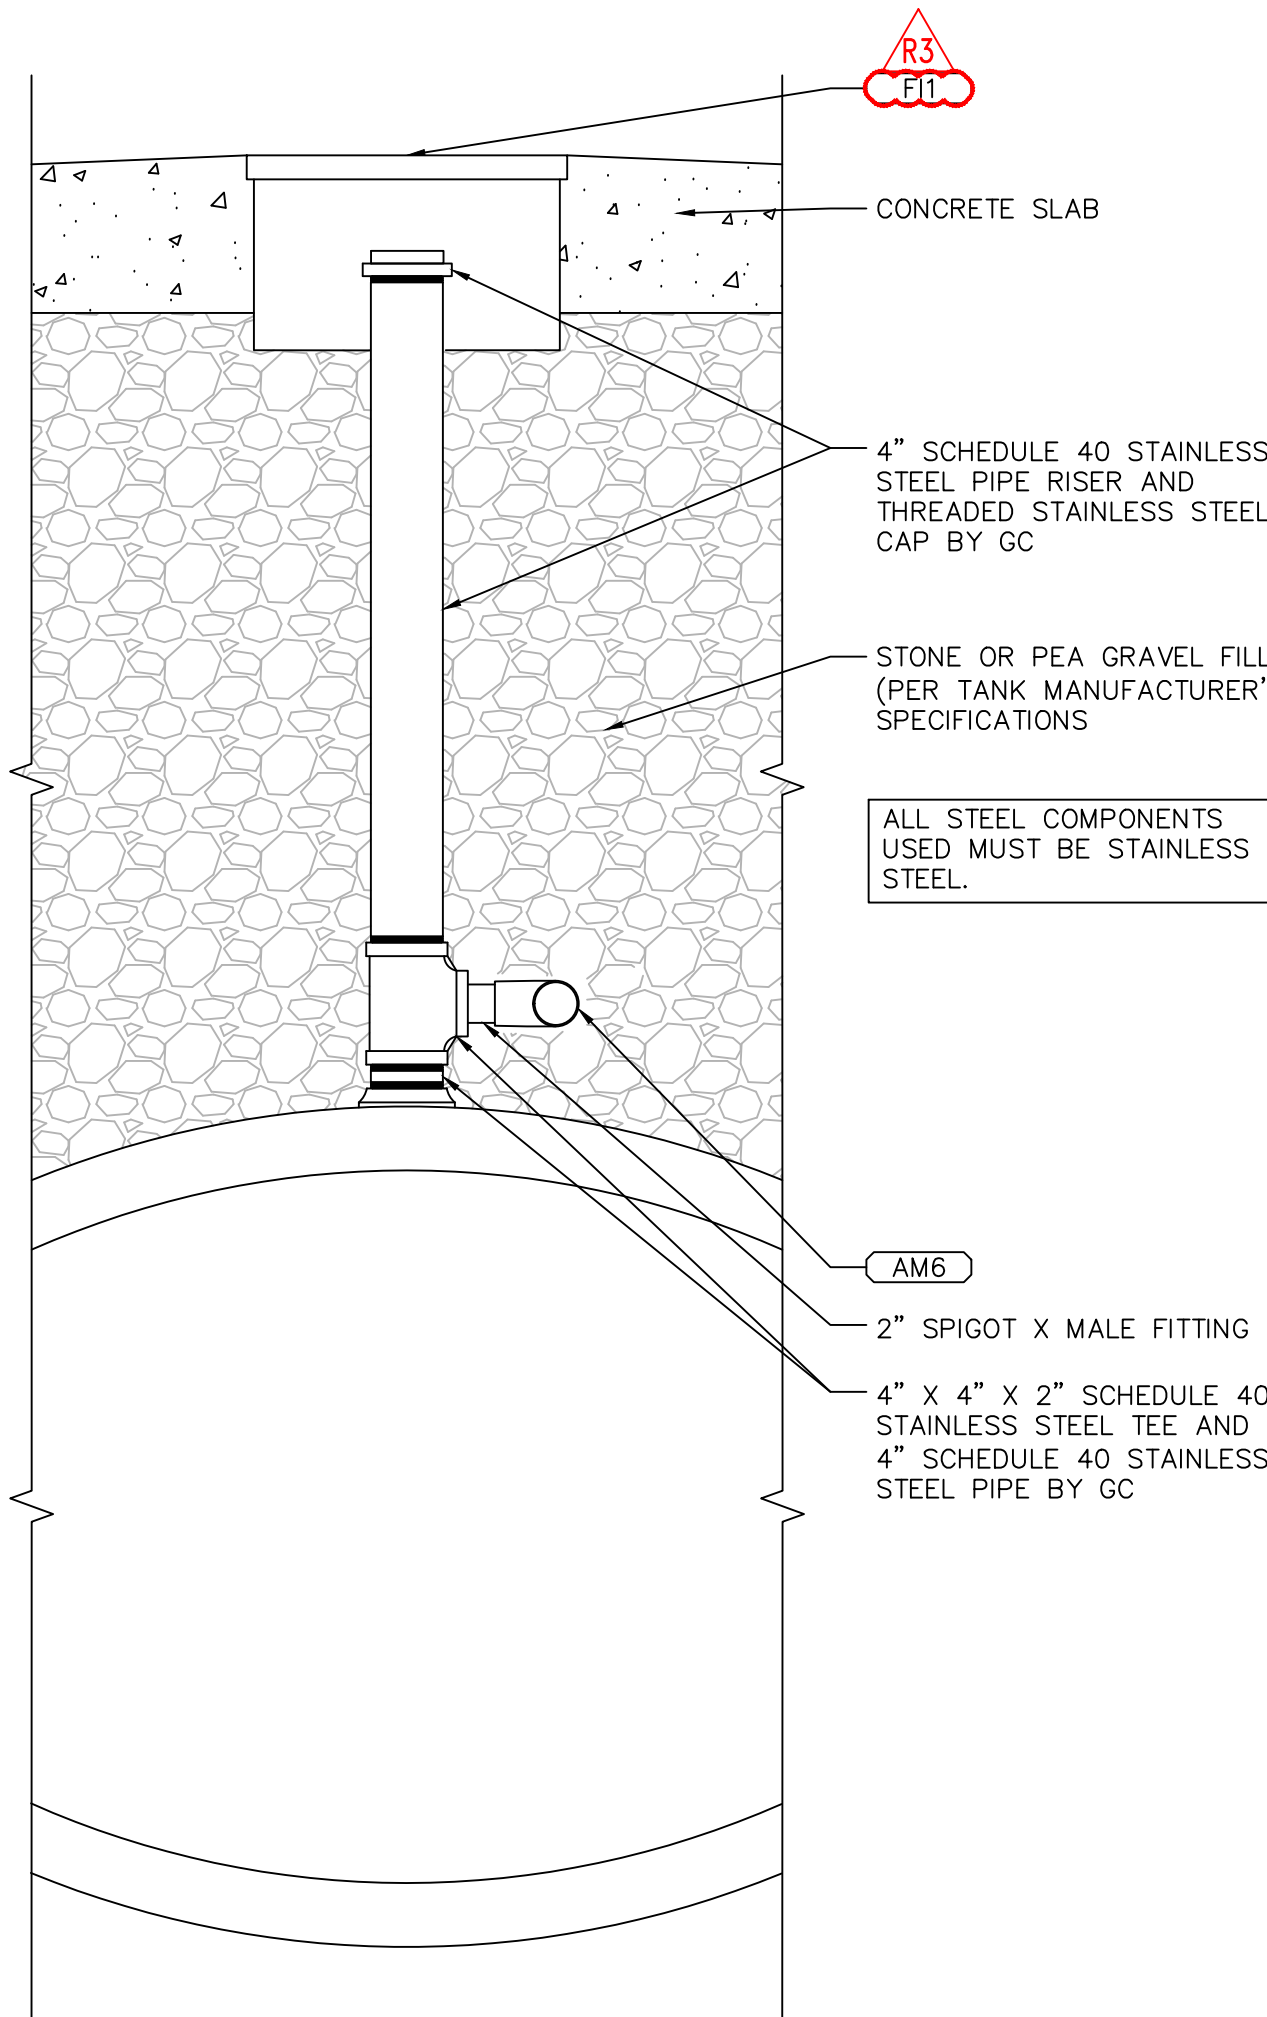


5 DEF VENT DETAIL
SCALE: 1" = 1'-0"

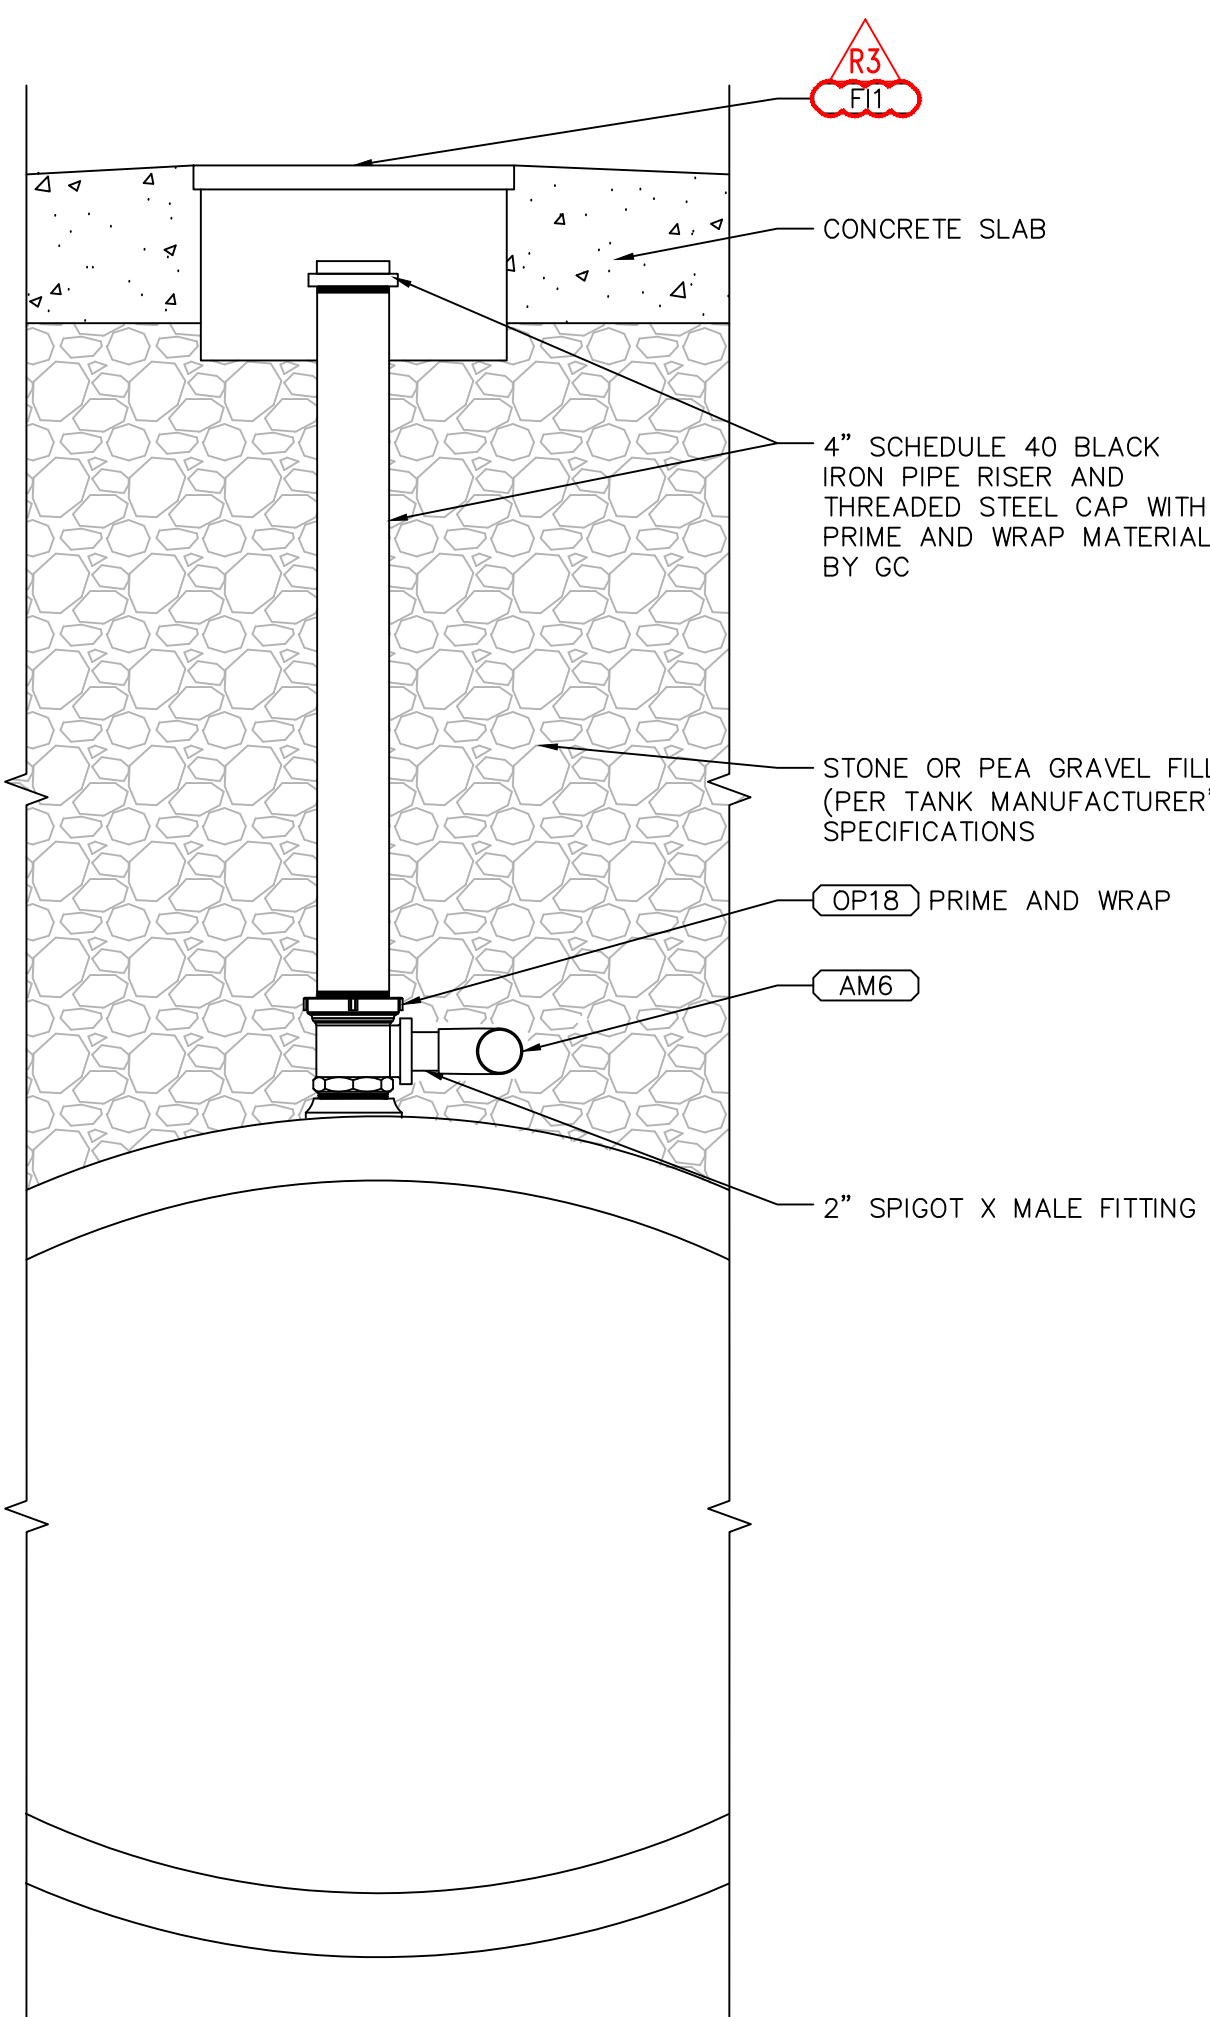


4 DIESEL VENT DETAIL
SCALE: 1" = 1'-0"

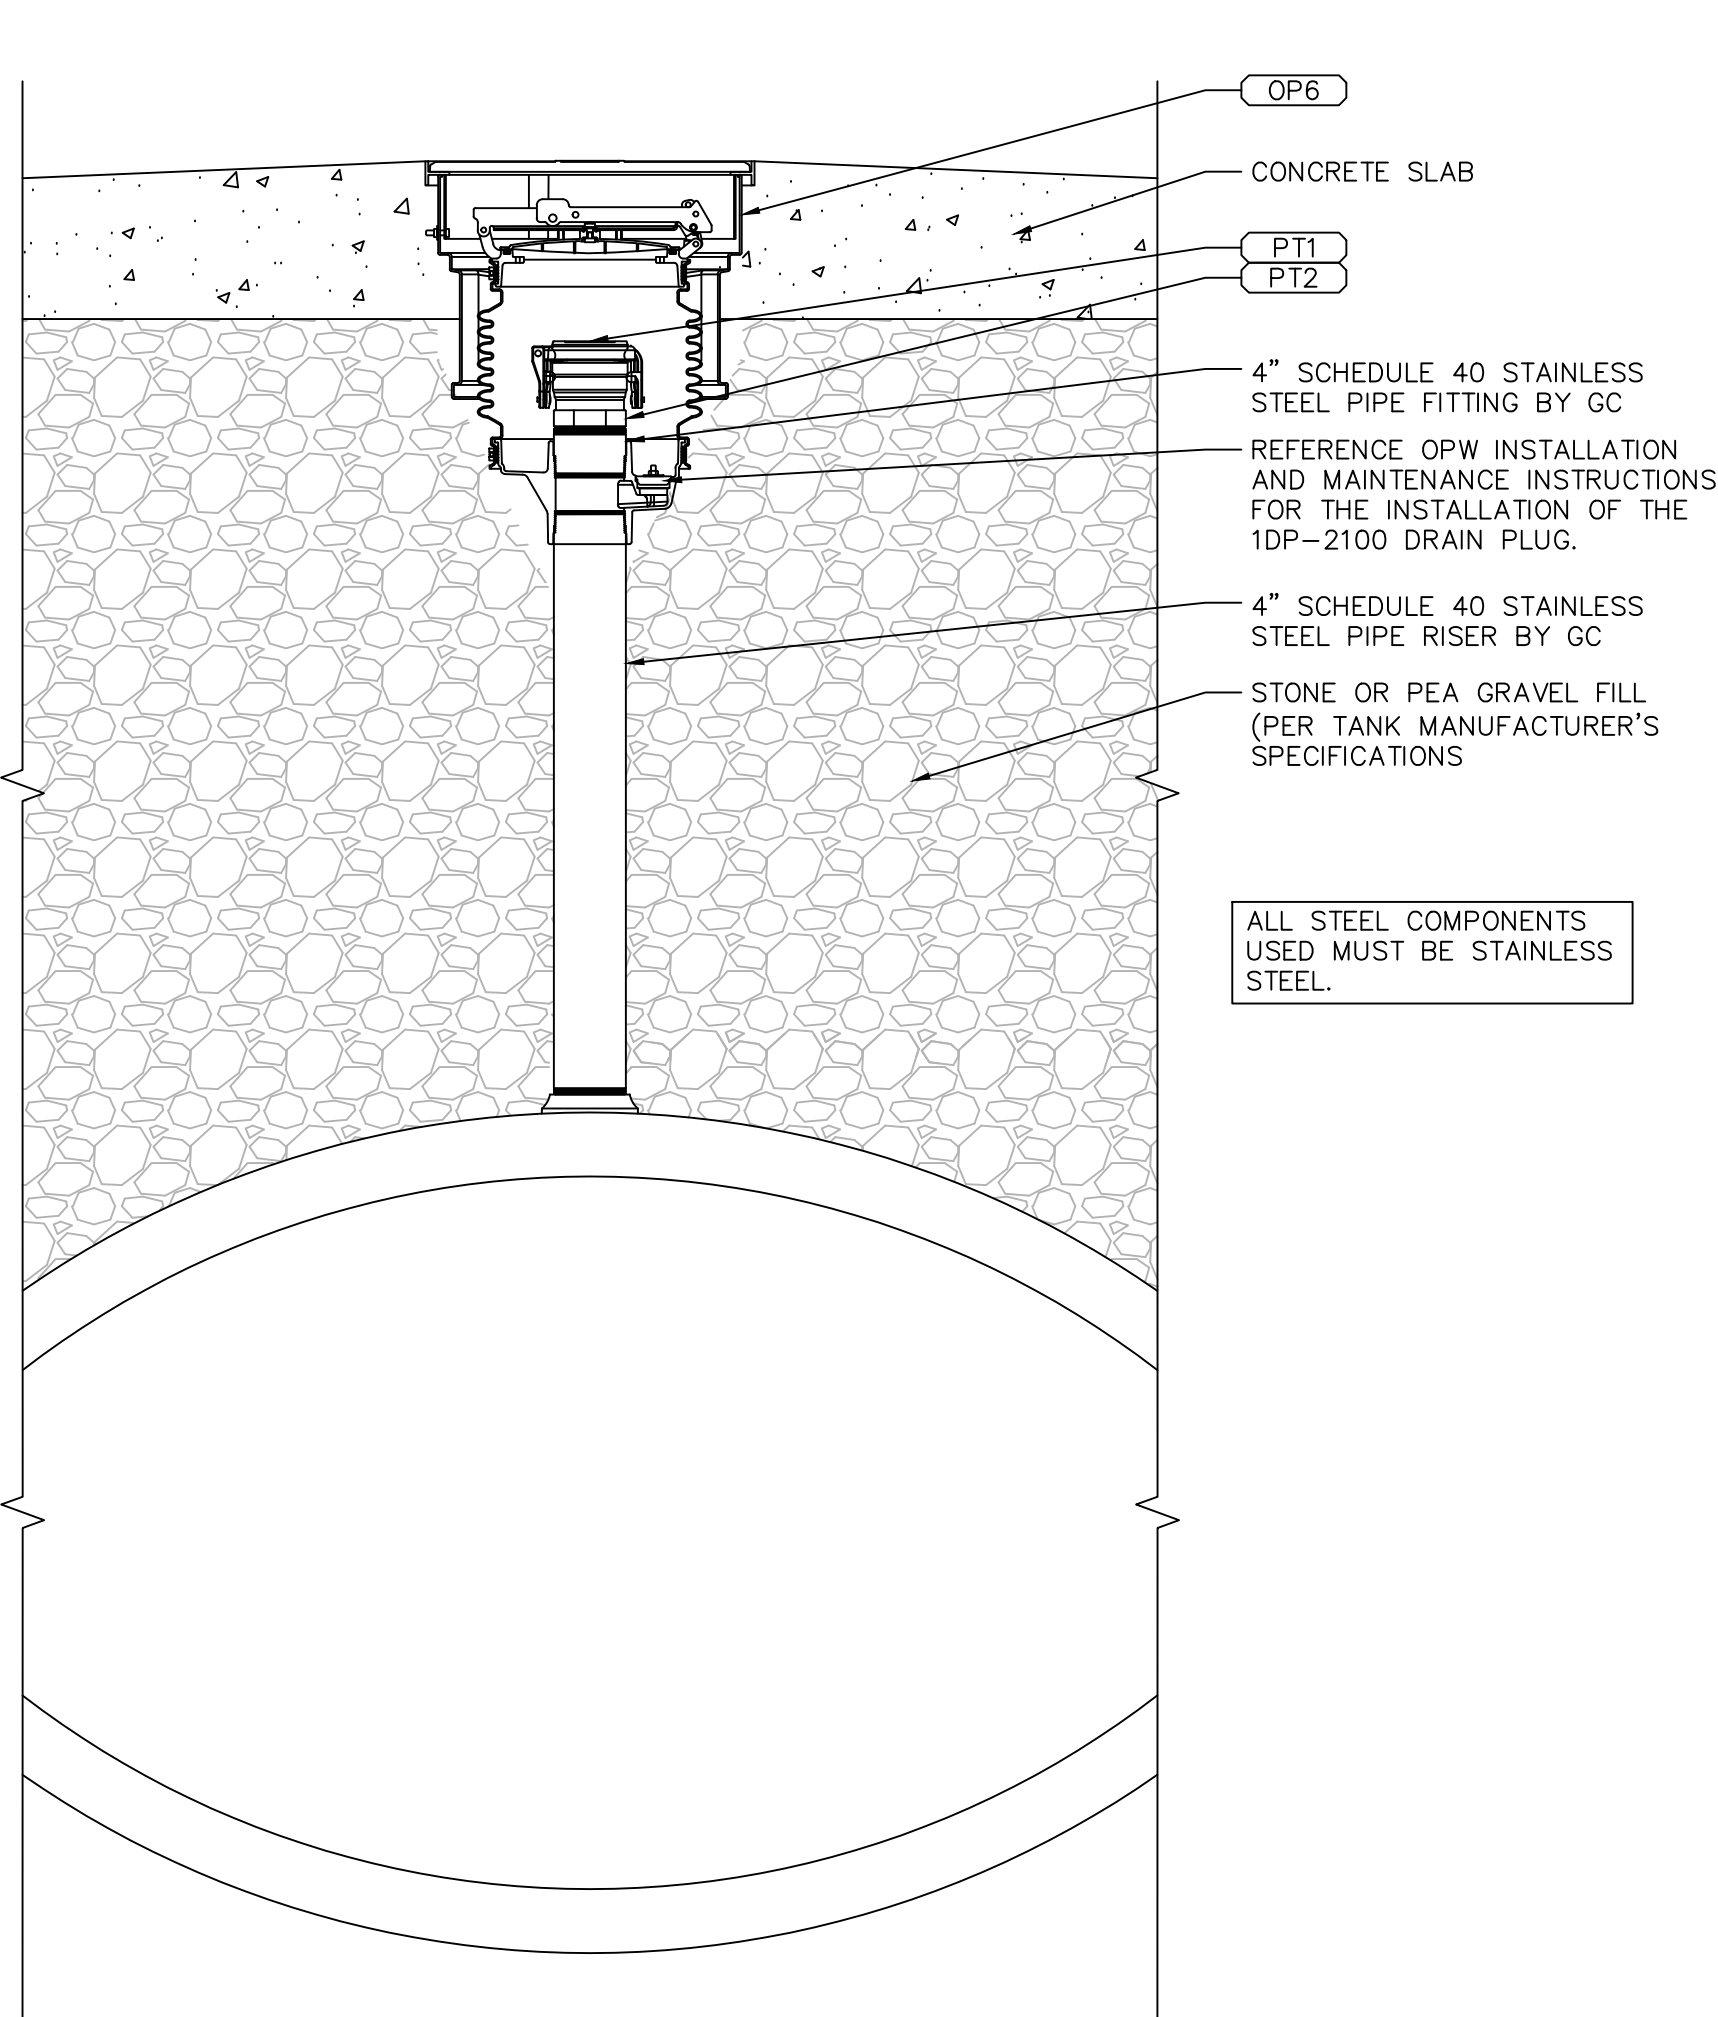

3 DEF FILL DETAIL
SCALE: 1" = 1'-0"

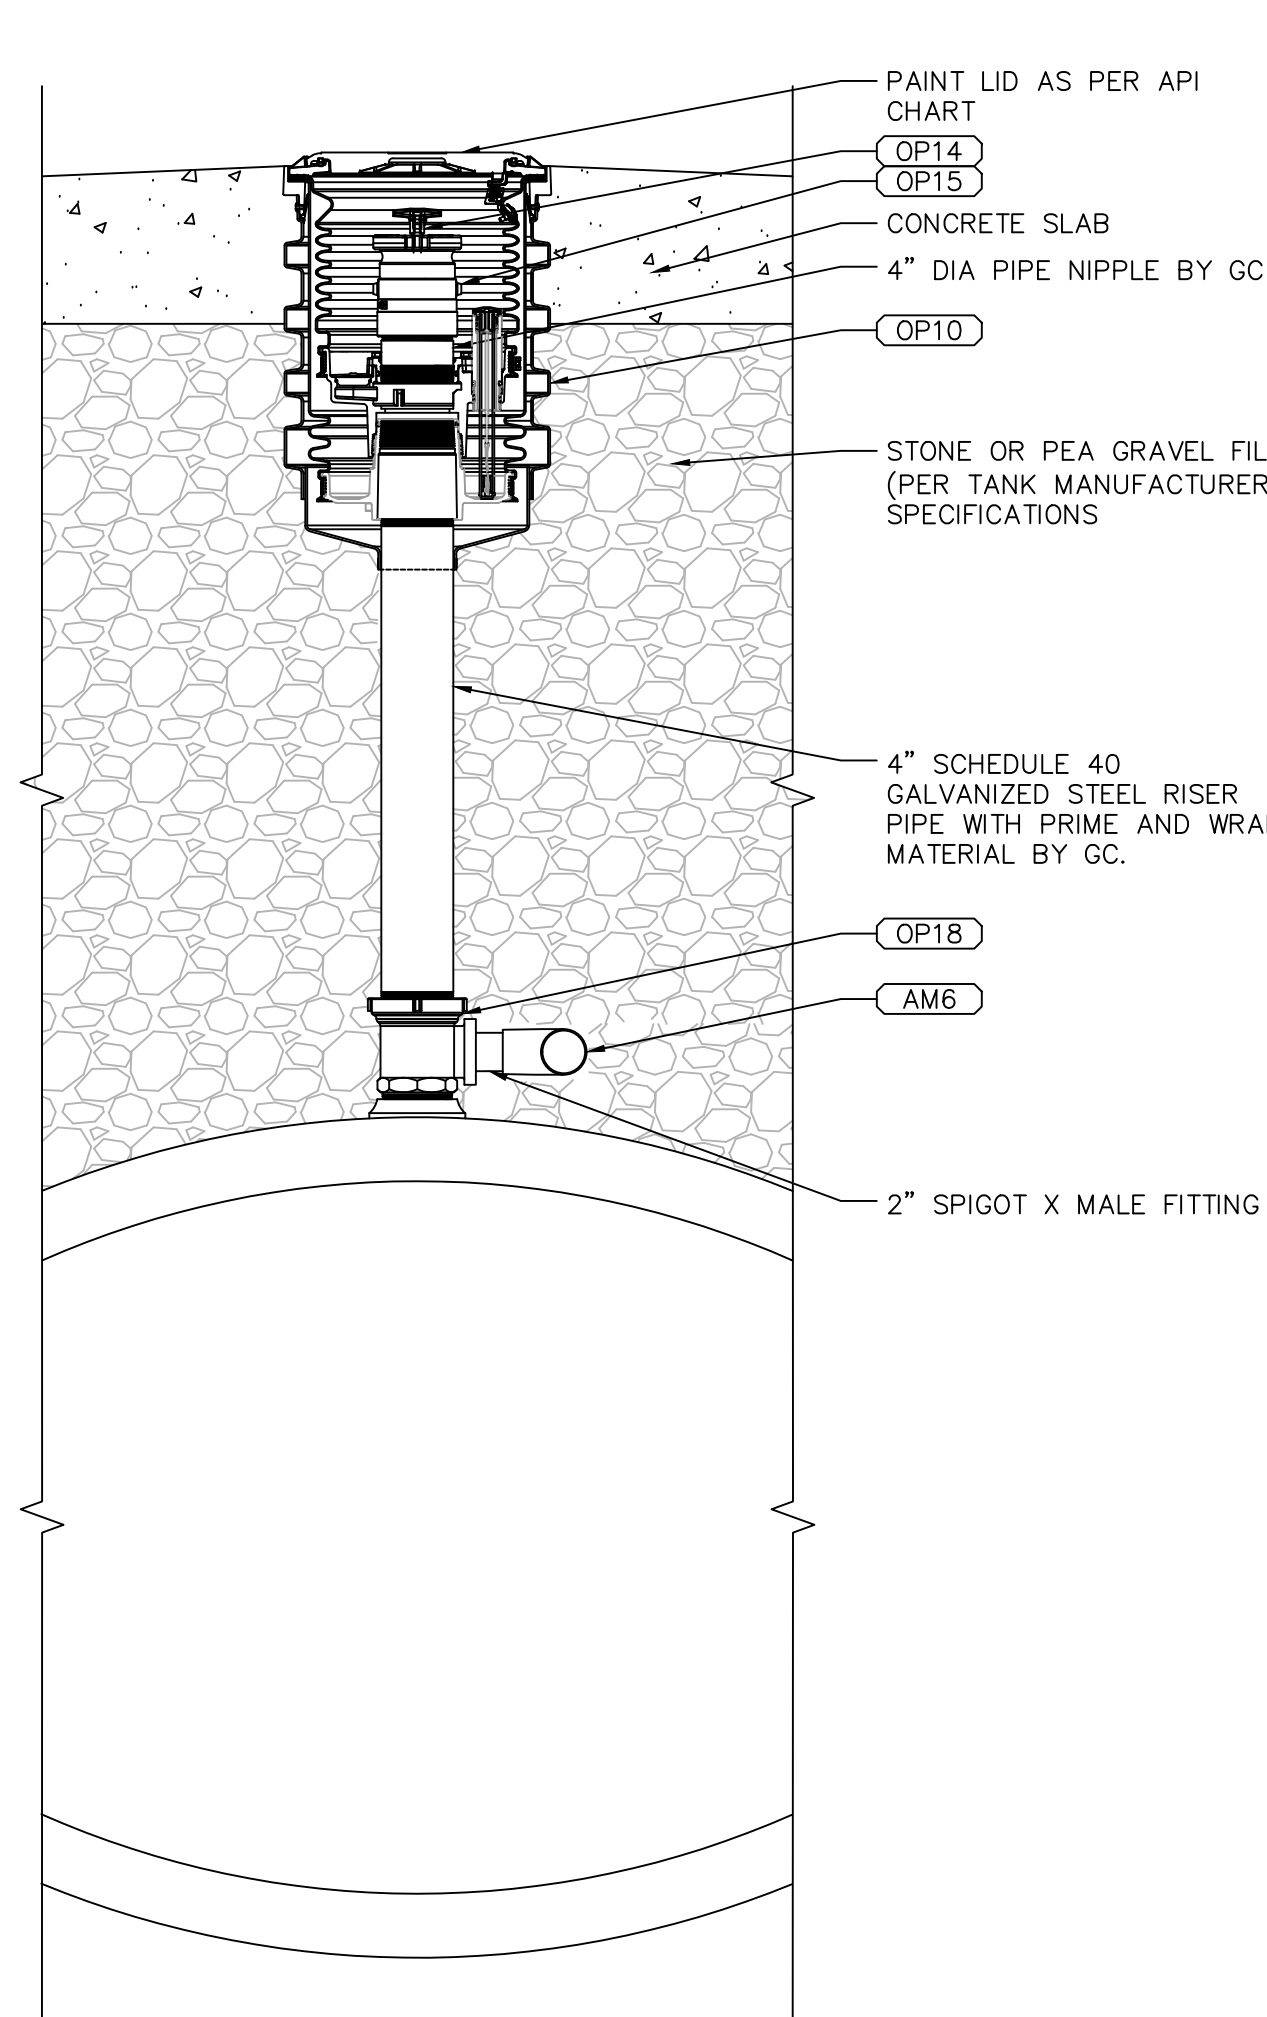

2 VAPOR RECOVERY SPILL BUCKET DETAIL
SCALE: 1" = 1'-0"

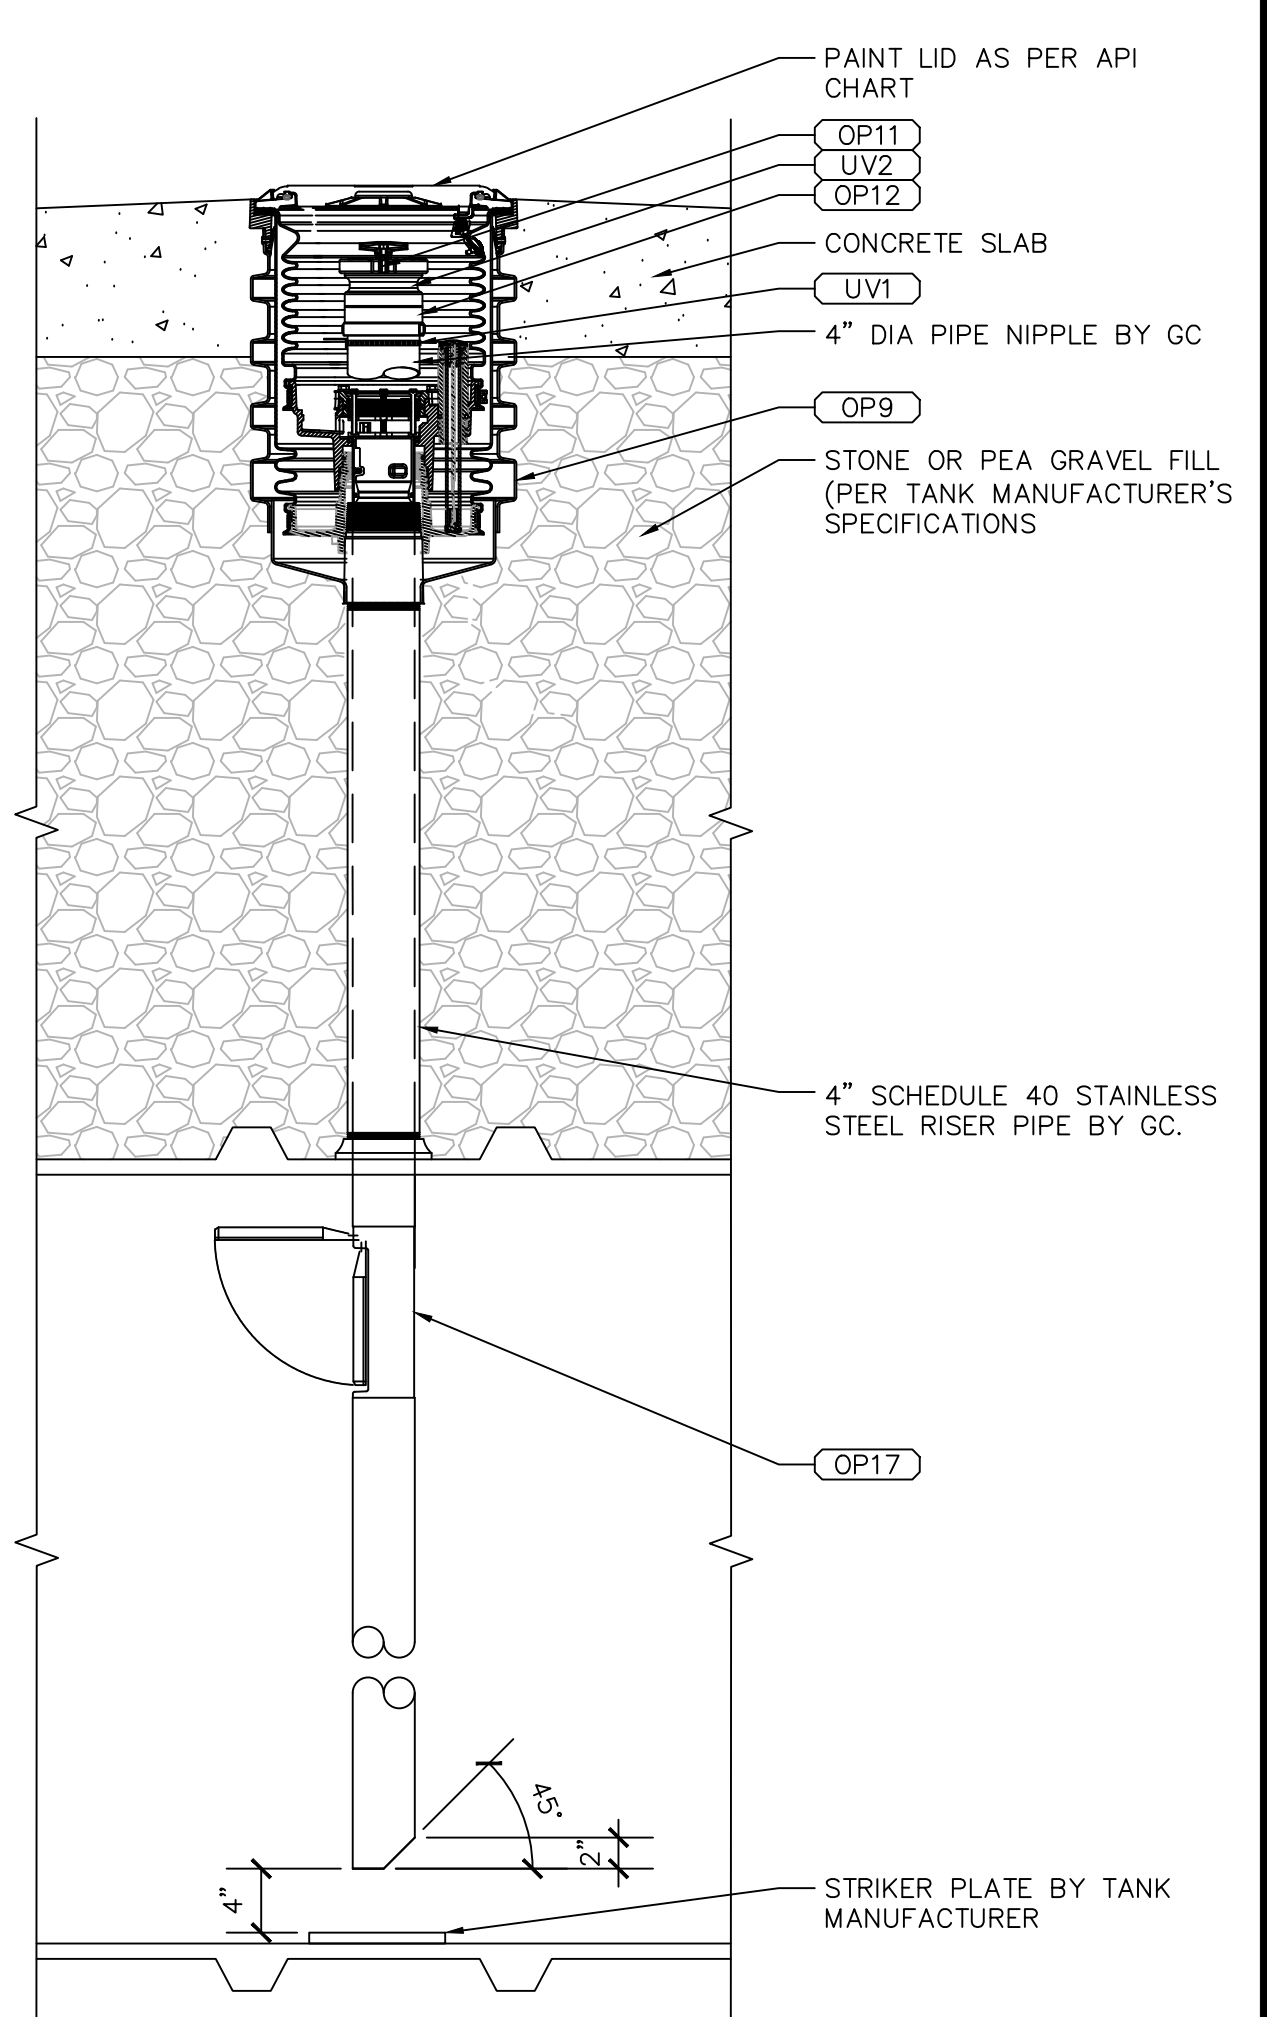

1 FILL SPILL BUCKET DETAIL
SCALE: 1" = 1'-0"