




2 VENT STACK CONCRETE FOOTING DETAIL
SCALE: 1" = 1'-0"

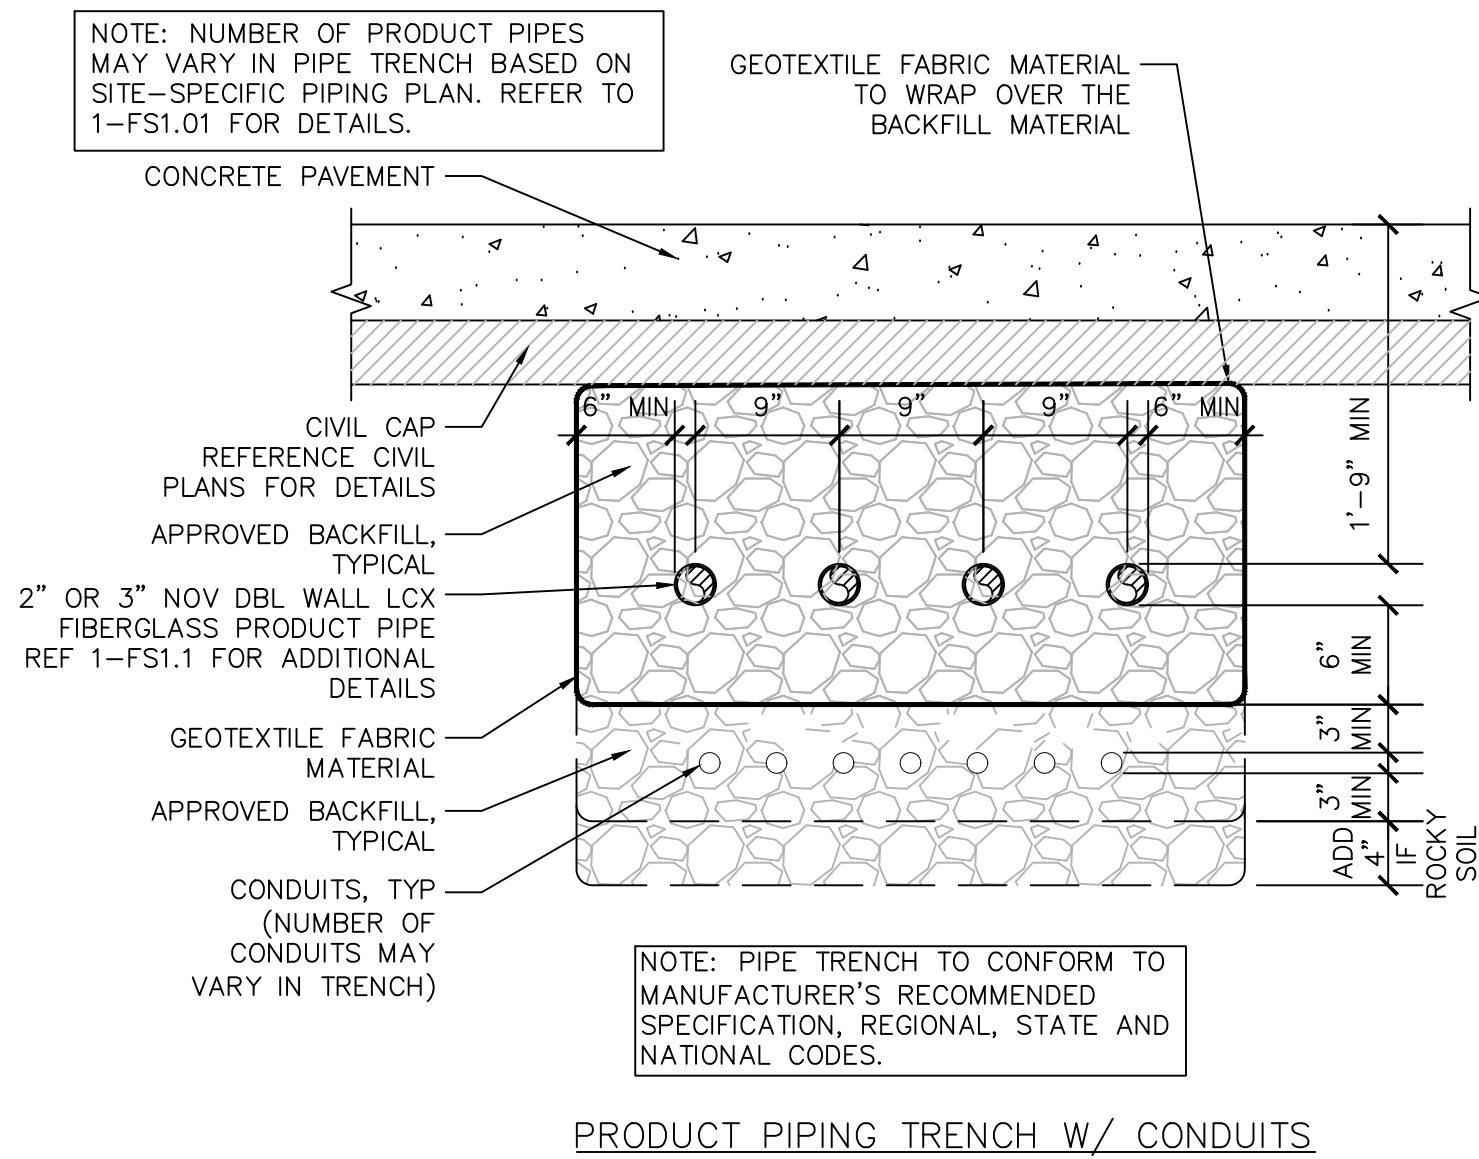

PRODUCT PIPING TRENCH W/ CONDUITS






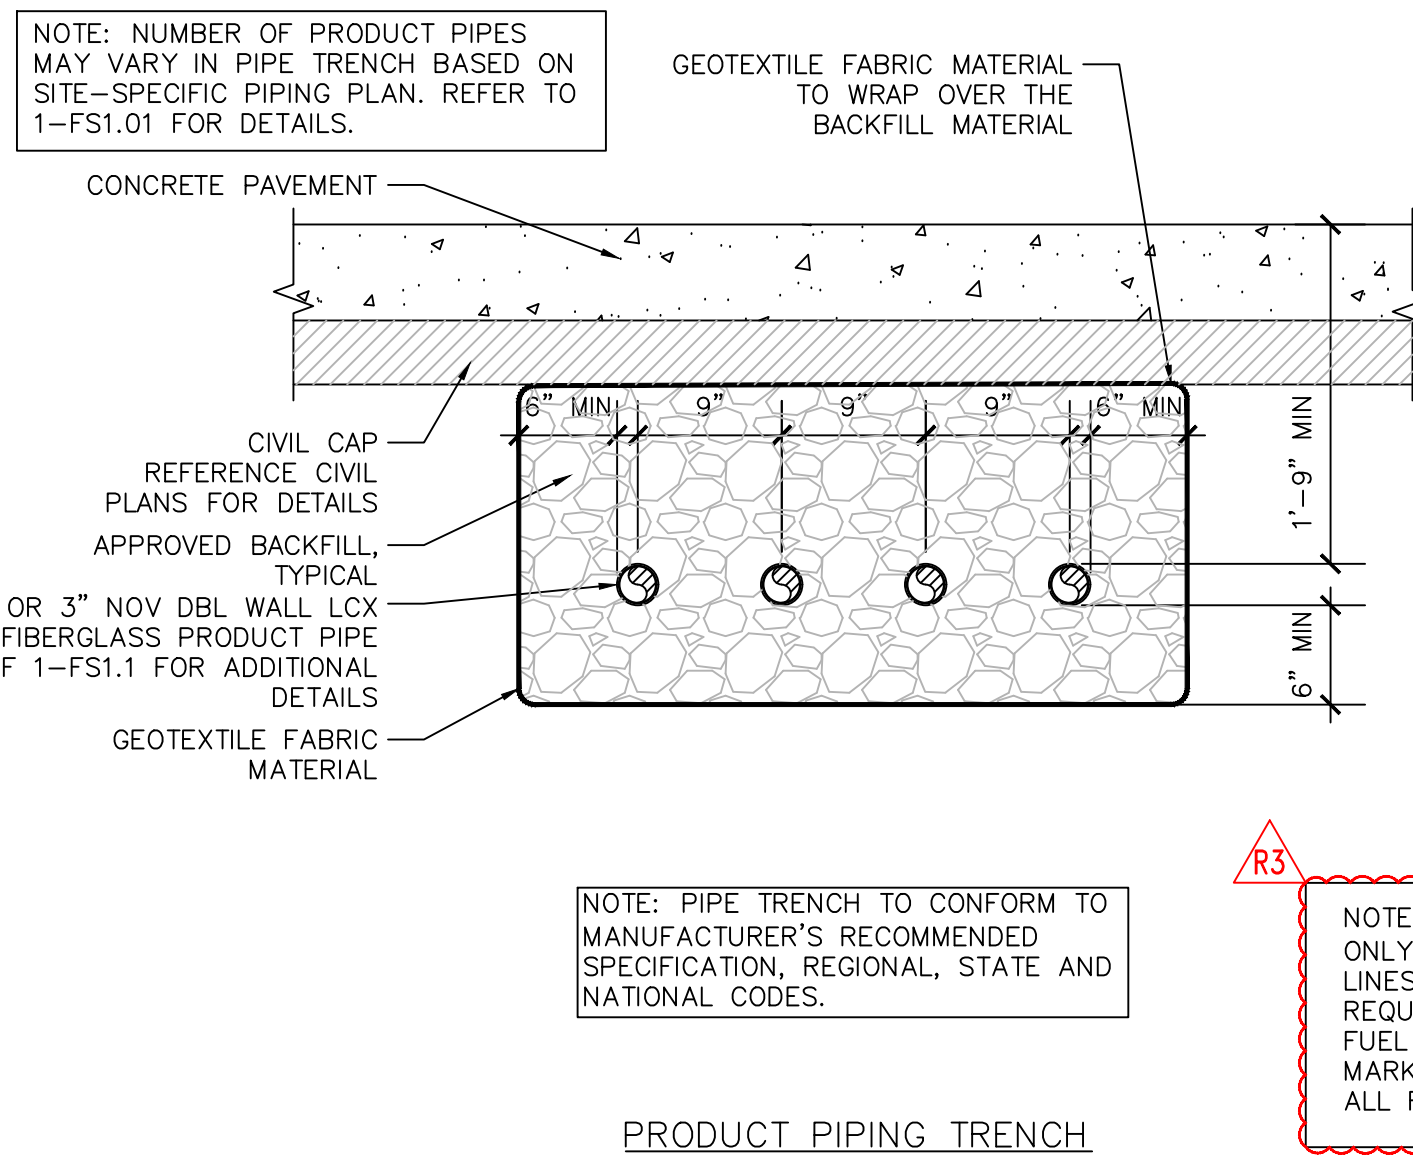


PRODUCT PIPING TRENCH

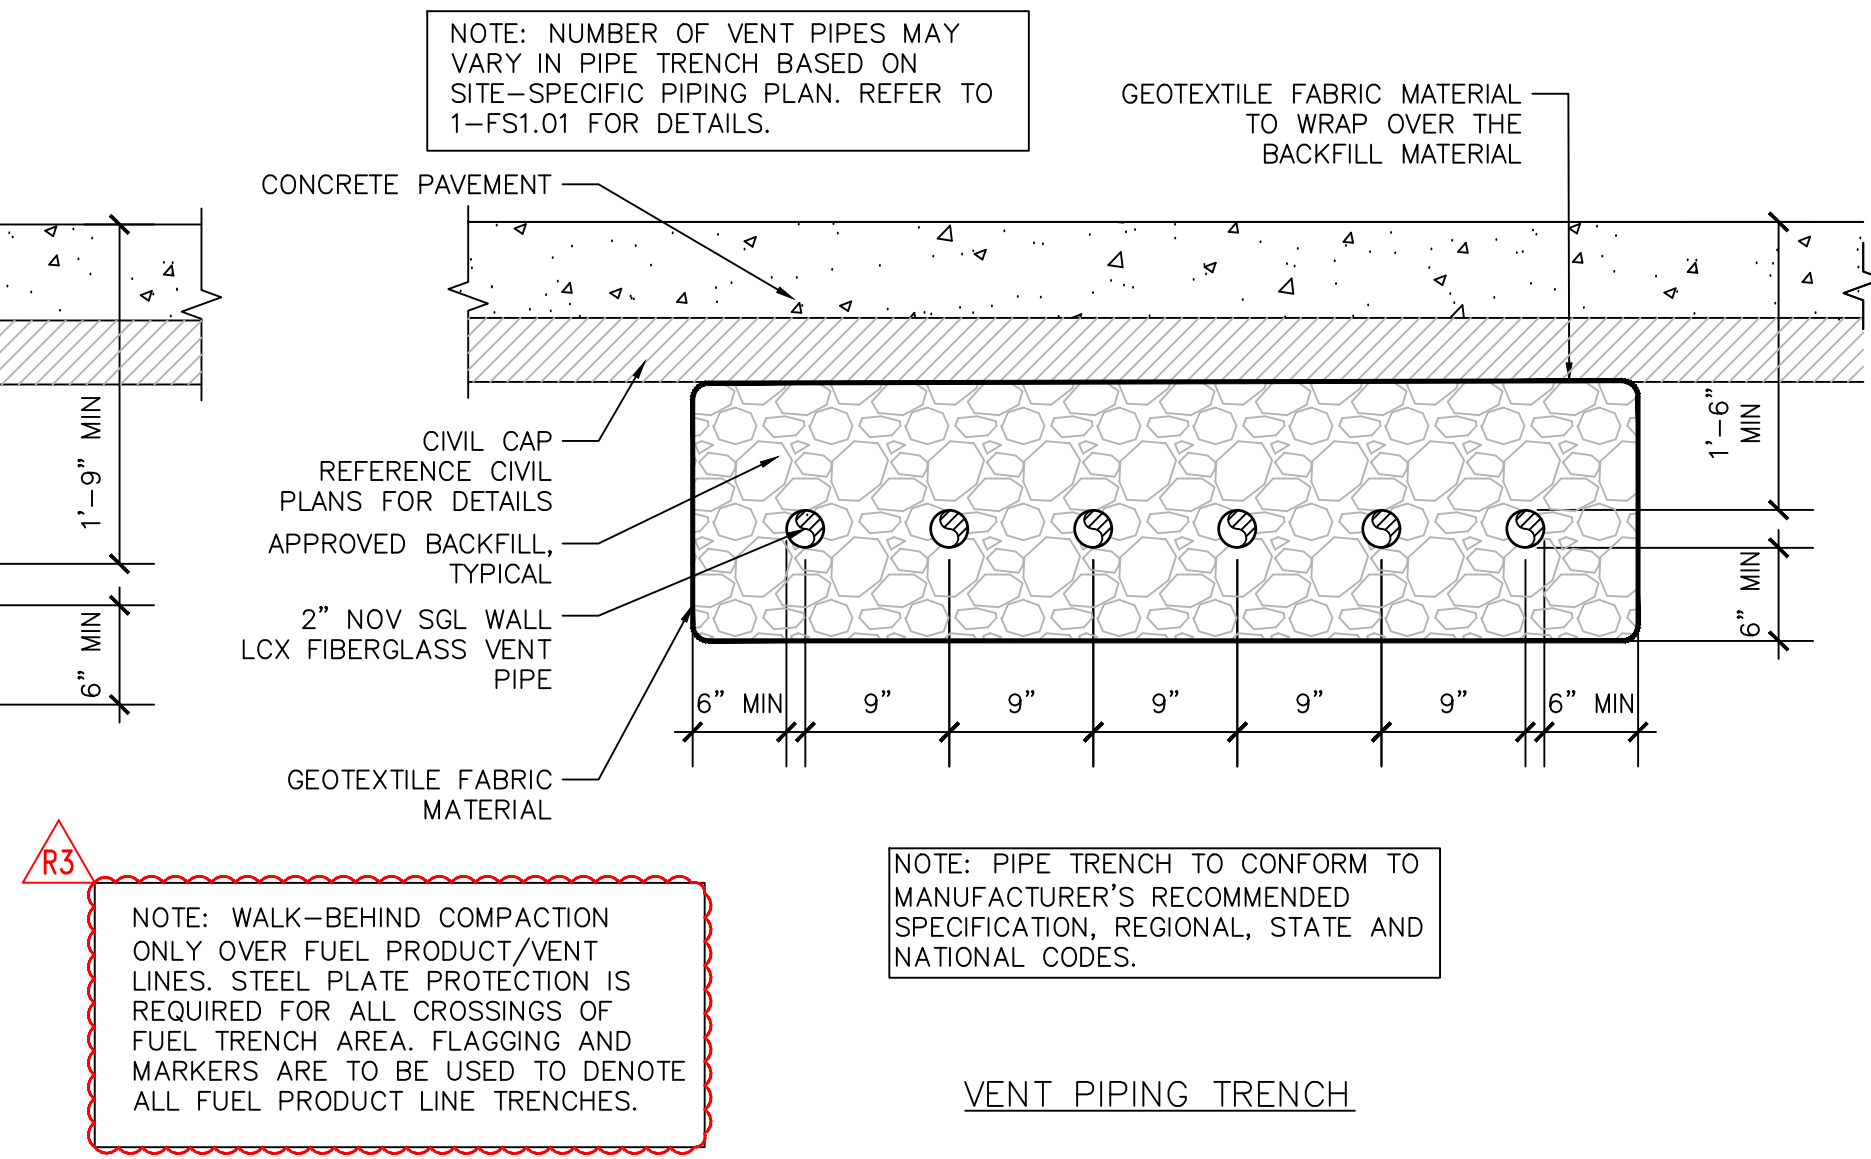

VENT PIPING TRENCH

GENERAL NOTES	
A. GEOTEXTILE FABRIC MATERIAL TO BE 6 OZ NON-WOVEN. GEOTEXTILE FABRIC MATERIAL TO EXTEND 12" MINIMUM PAST THE PIPE TRENCH EXCAVATION.	
VENT PIPING ORDER	
1	TANK #1 - REGULAR UNLEADED
2	TANK #2 - REGULAR UNLEADED
3	TANK #3 - PREMIUM UNLEADED
4	TANK #4 - DIESEL
5	TANK #5 - REGULAR UNLEADED
6	TANK #6 - REGULAR UNLEADED
7	TANK #7 - PREMIUM UNLEADED
8	TANK #8 - DIESEL
9	TANK #9 - DEF (DIESEL EXHAUST FLUID)
10	TANK #10 - LOW-GRADE NON-ETHANOL
11	TANK #11 - HIGH-GRADE NON-ETHANOL

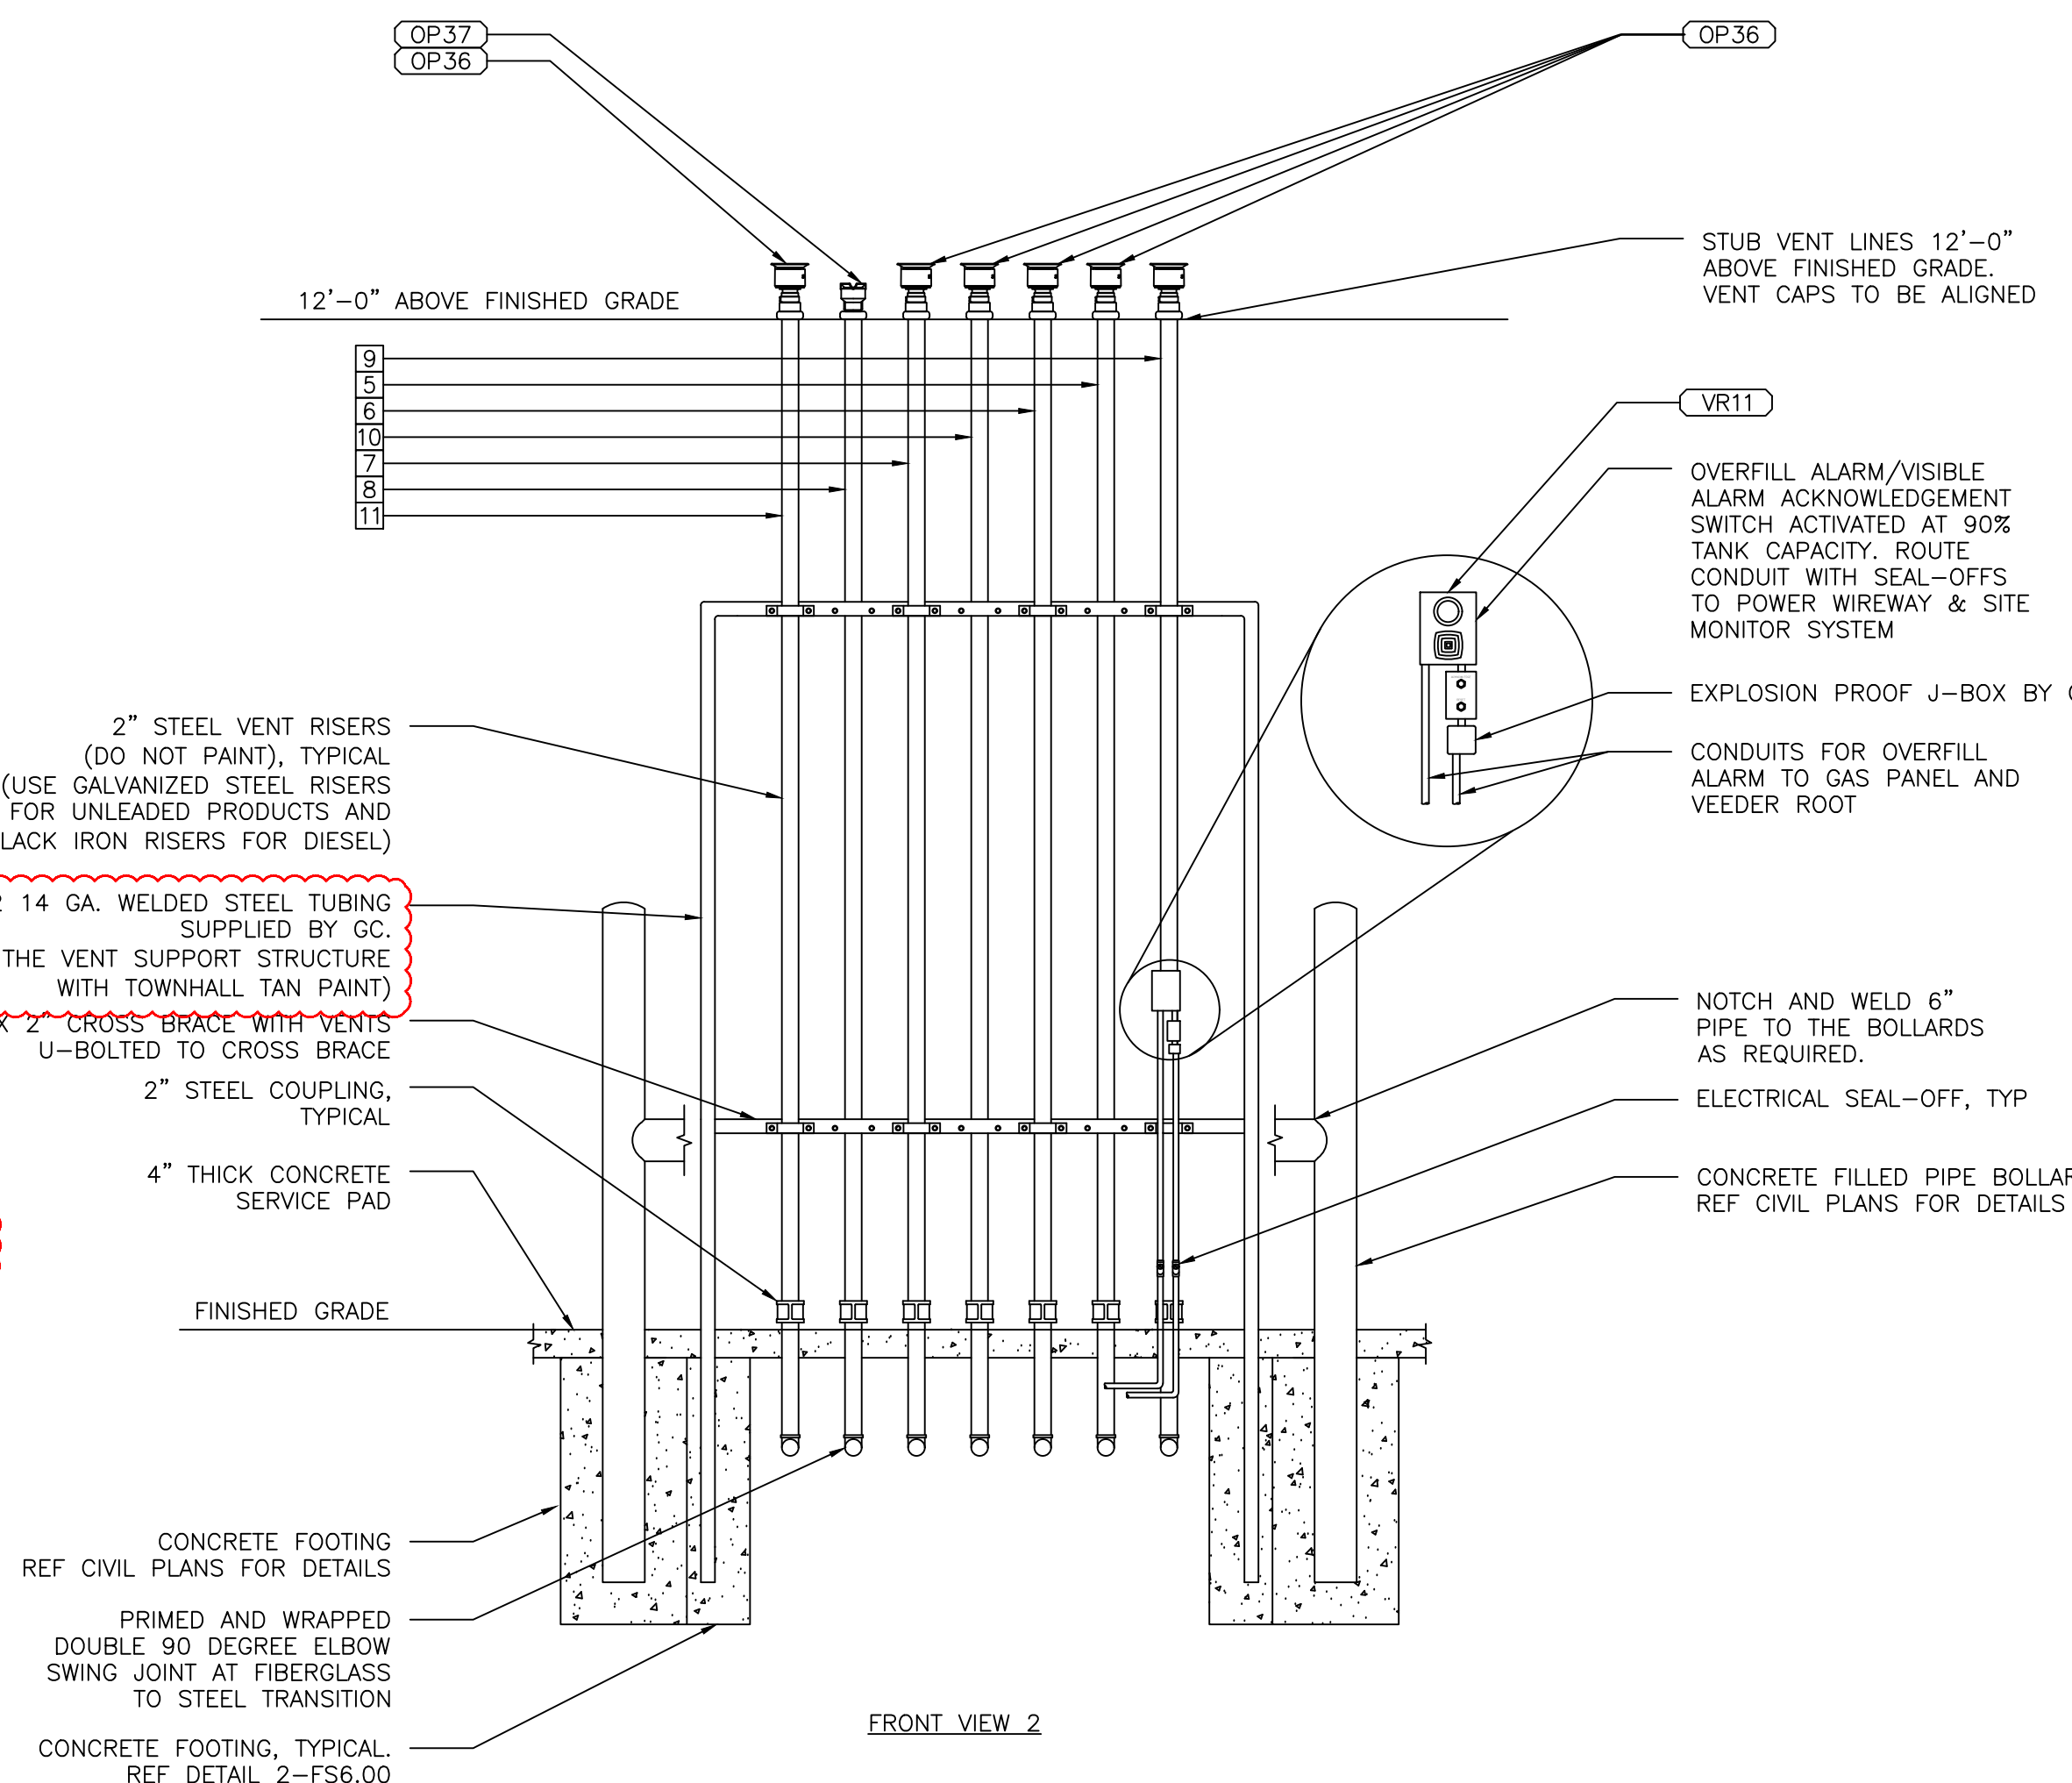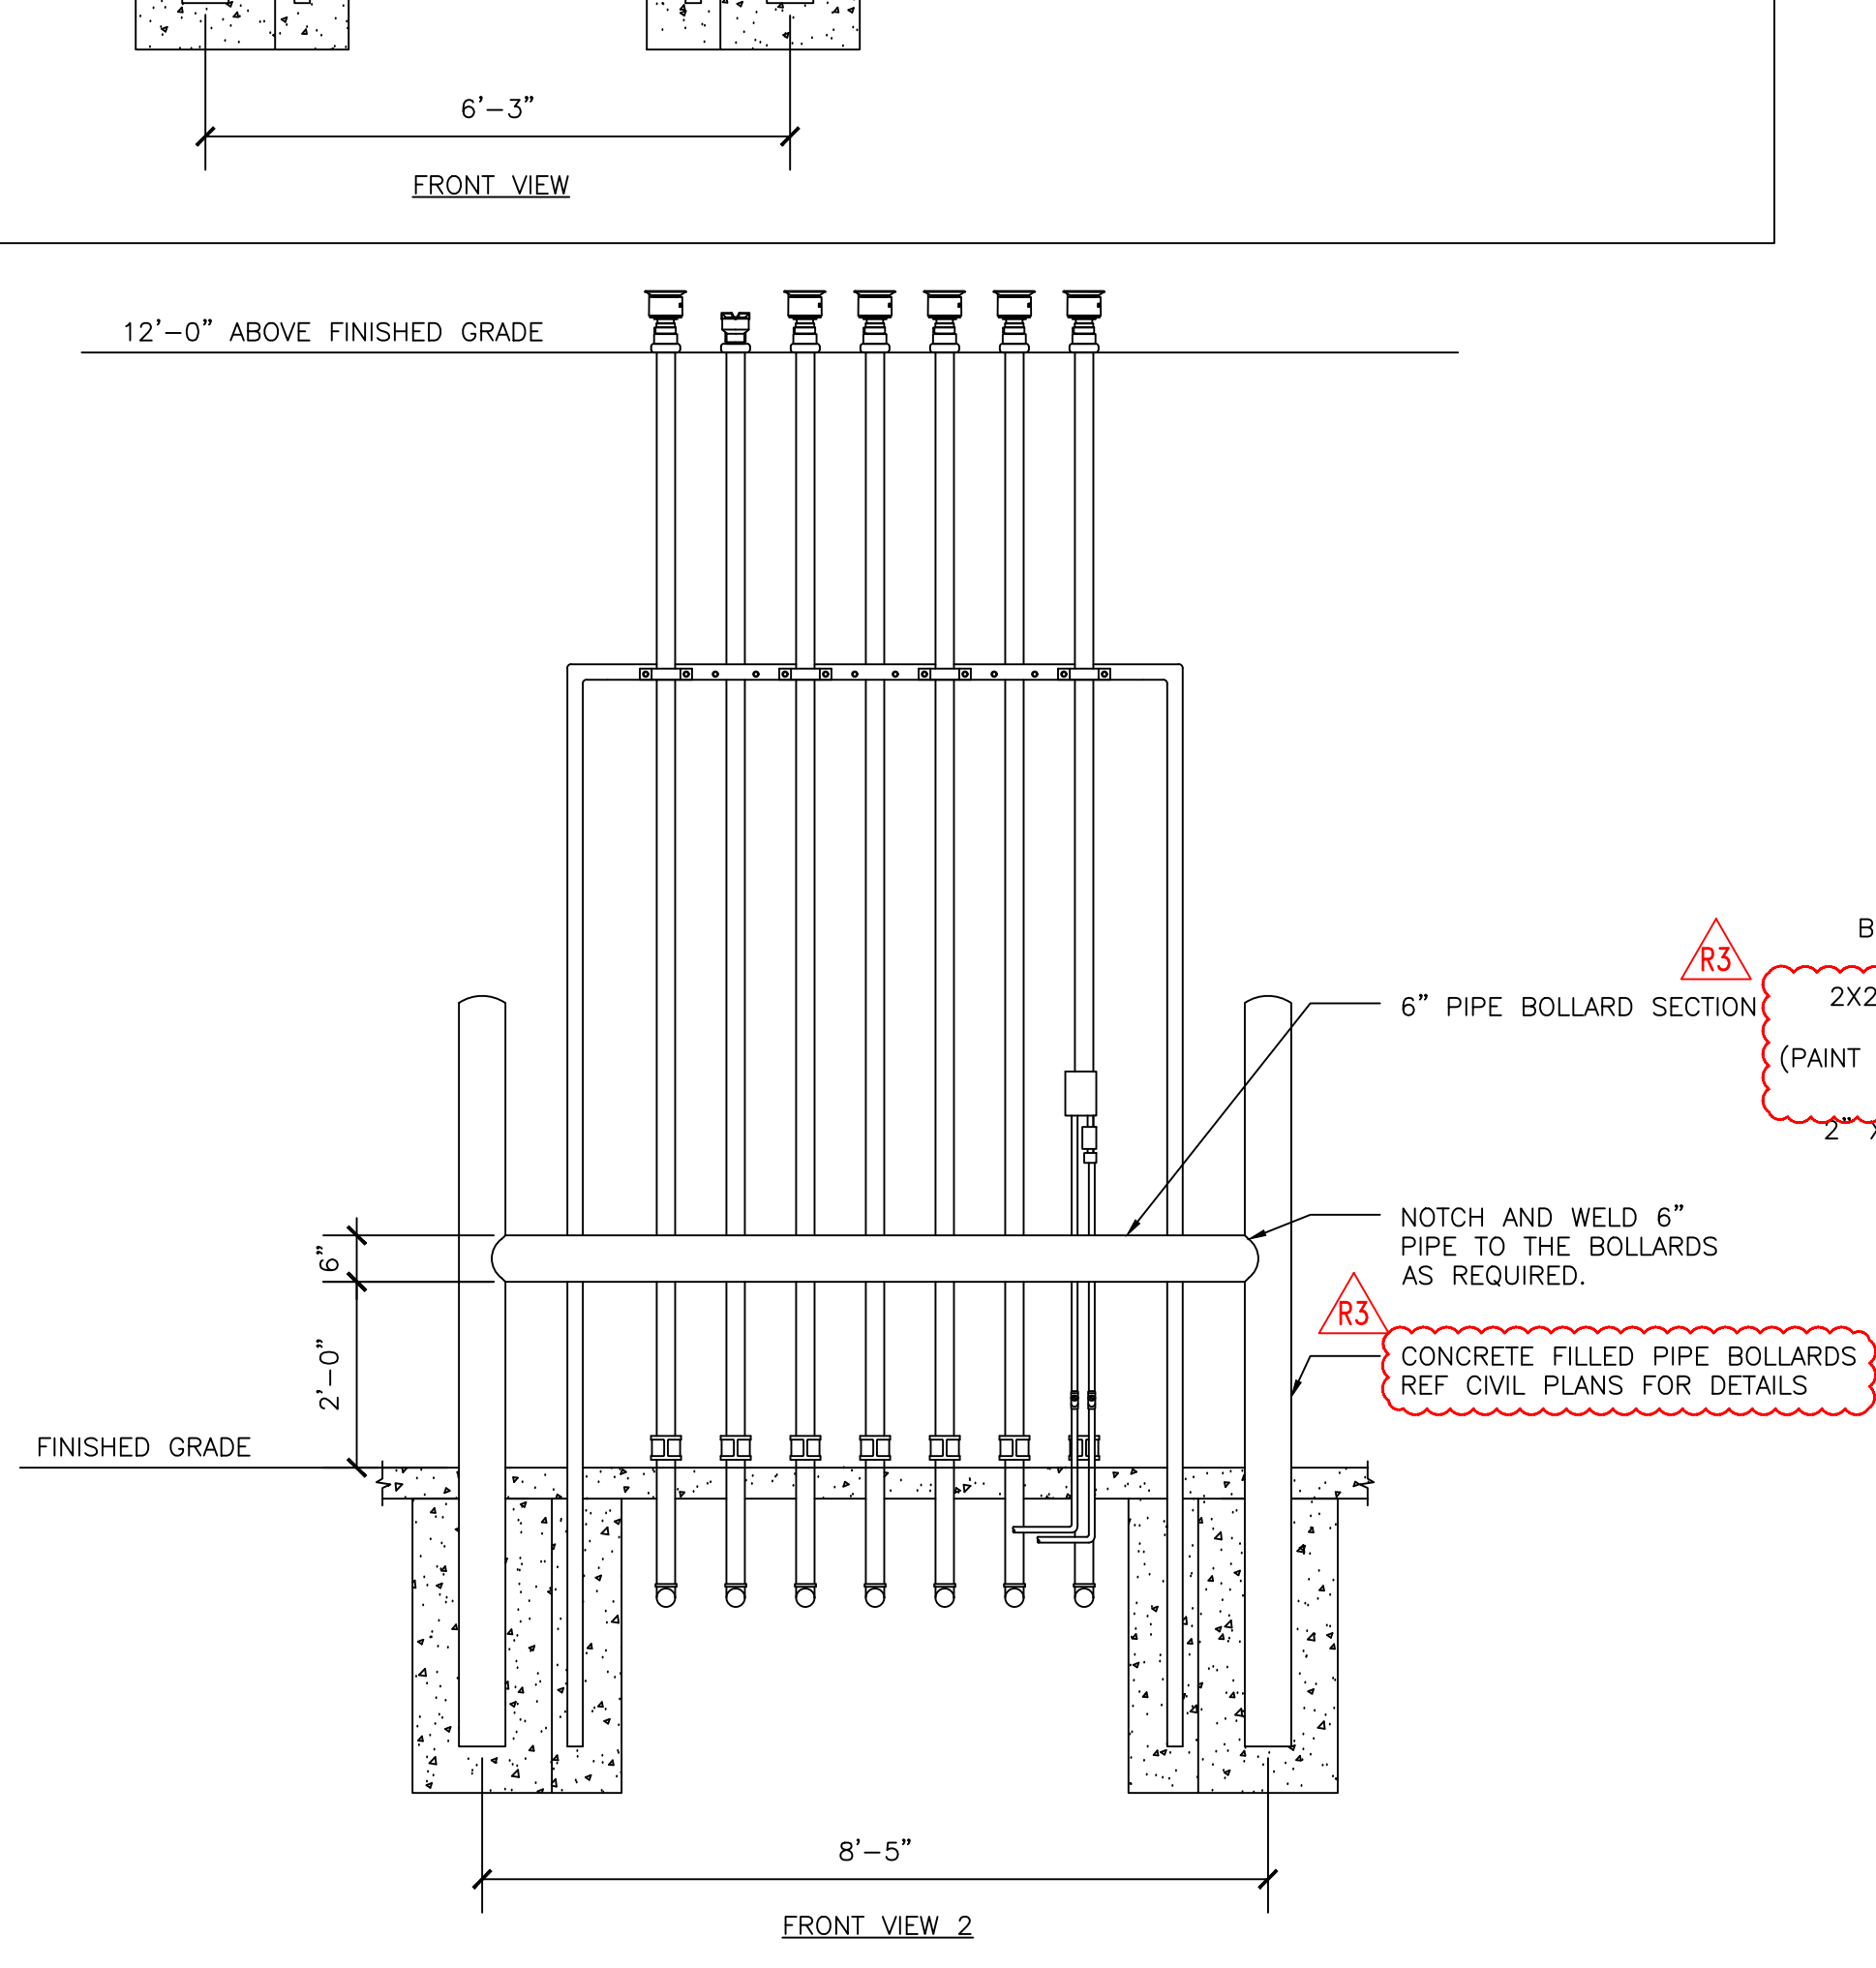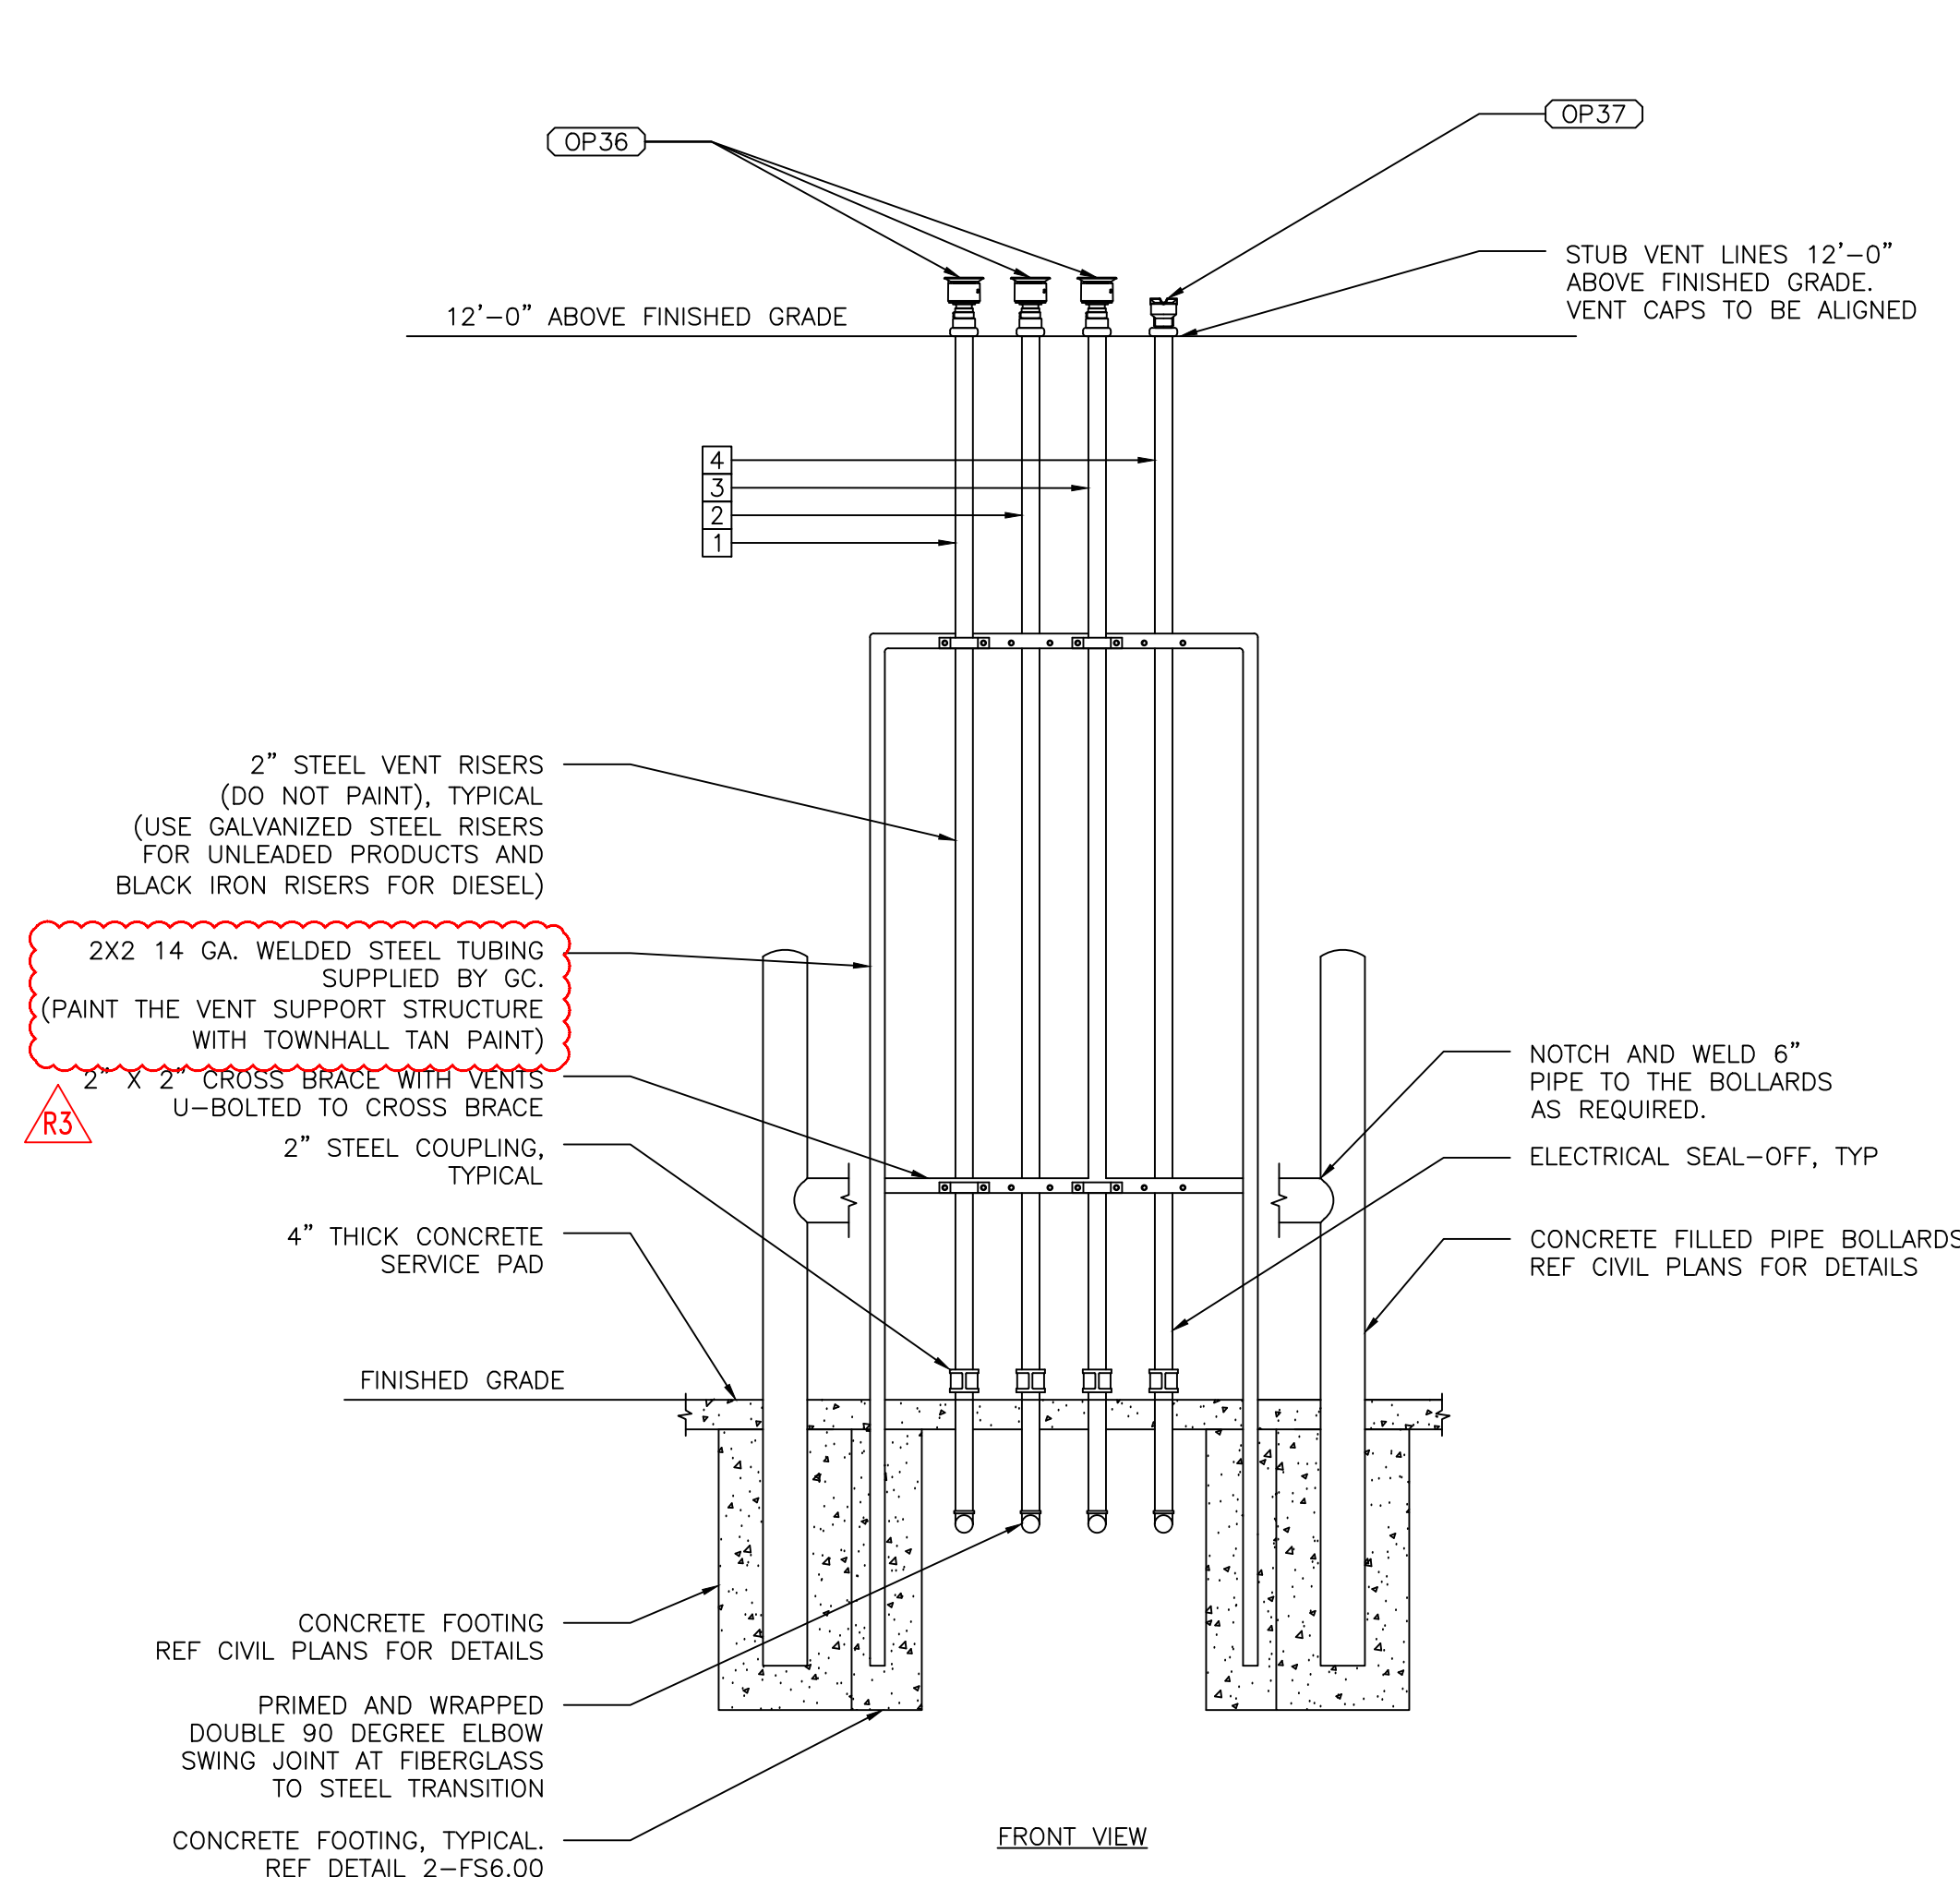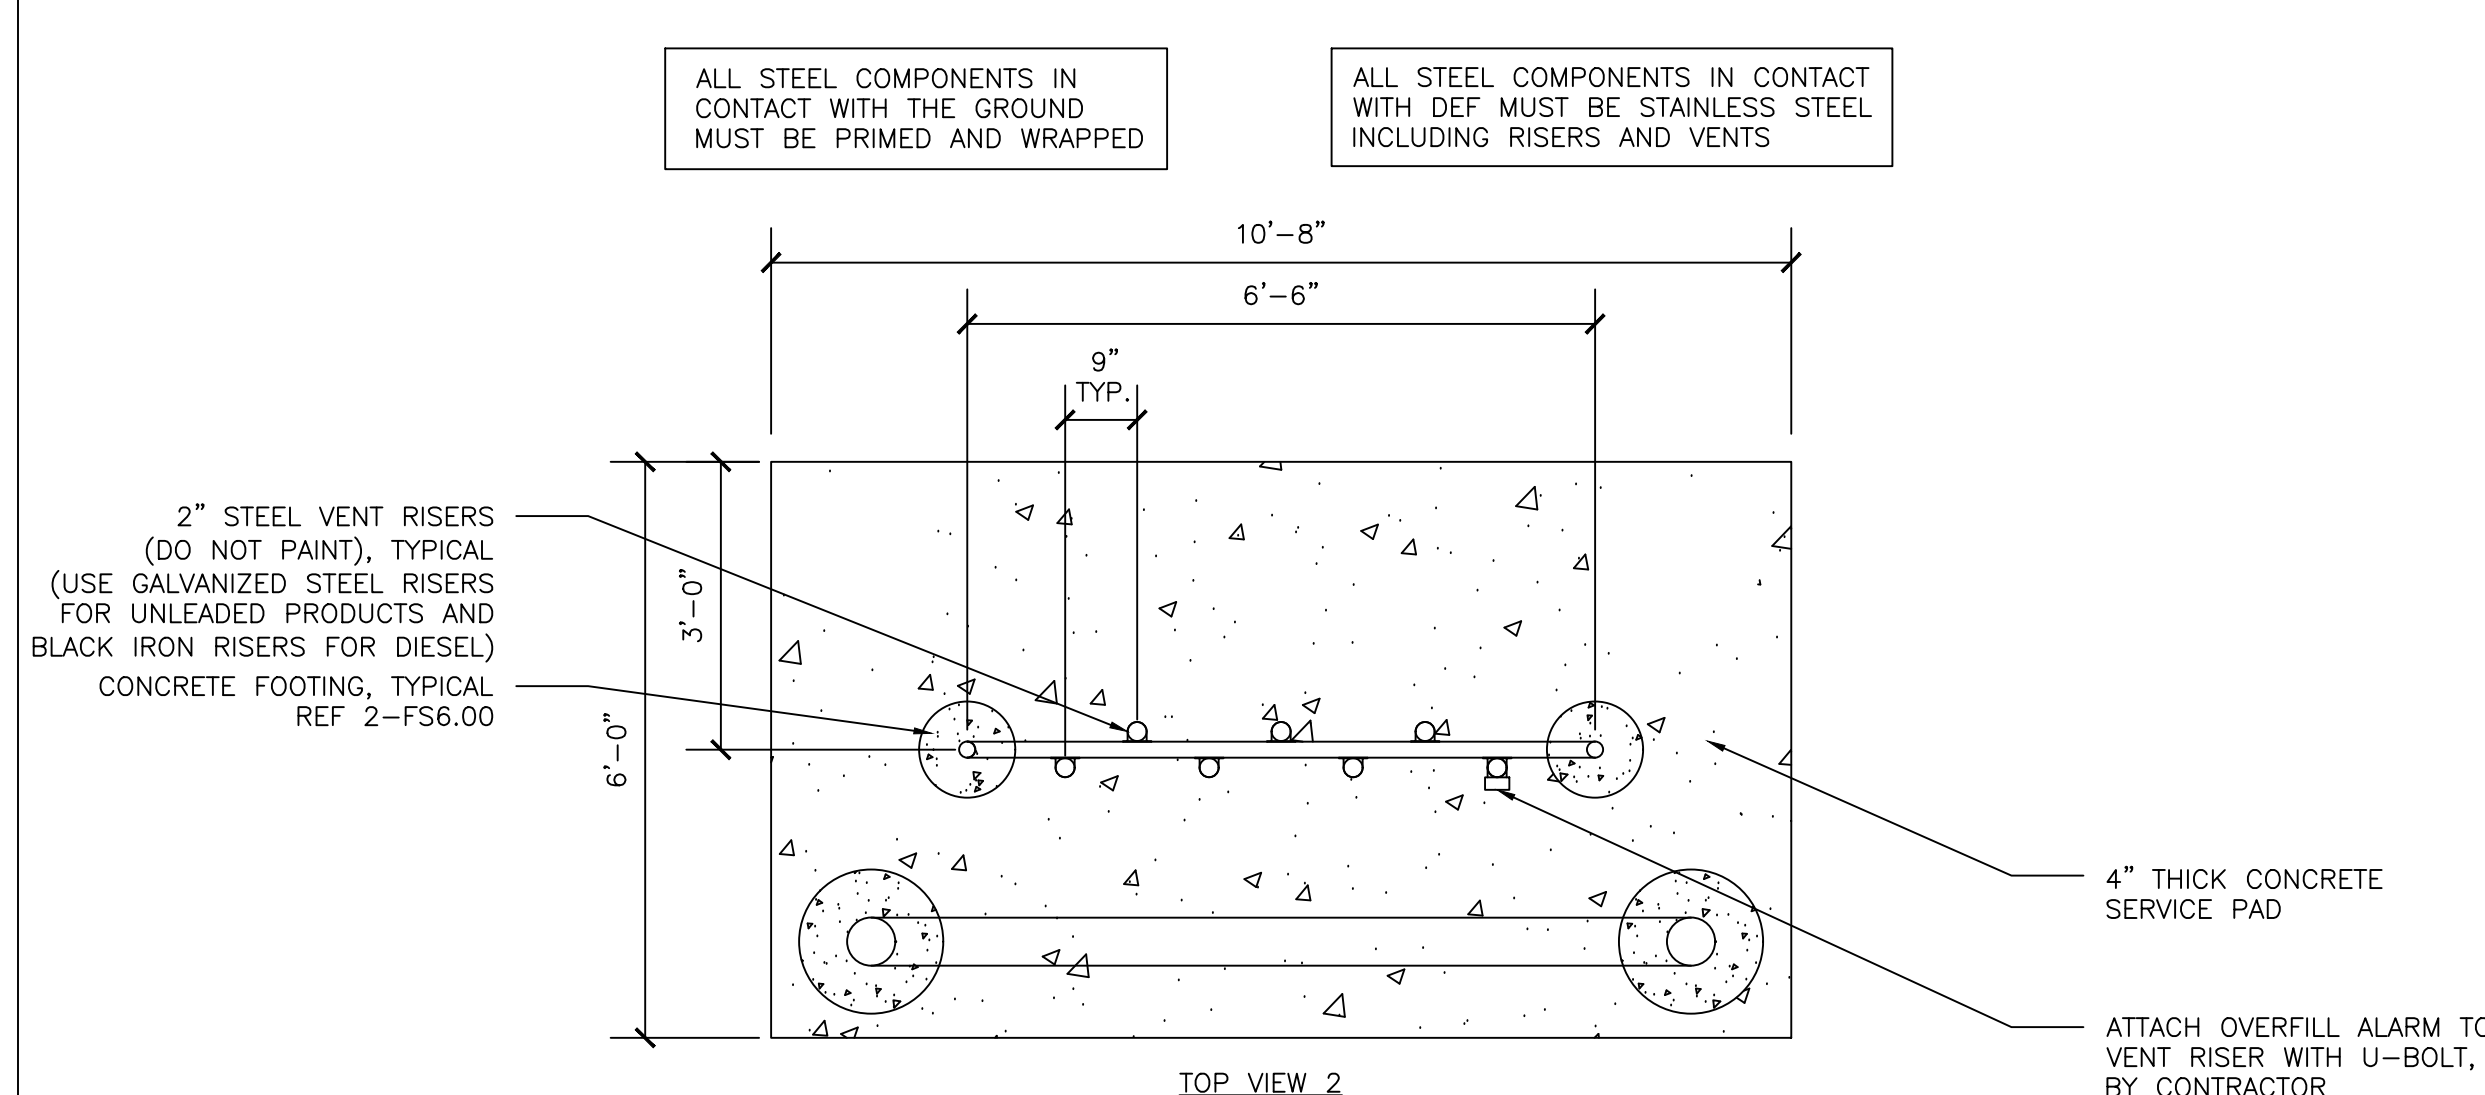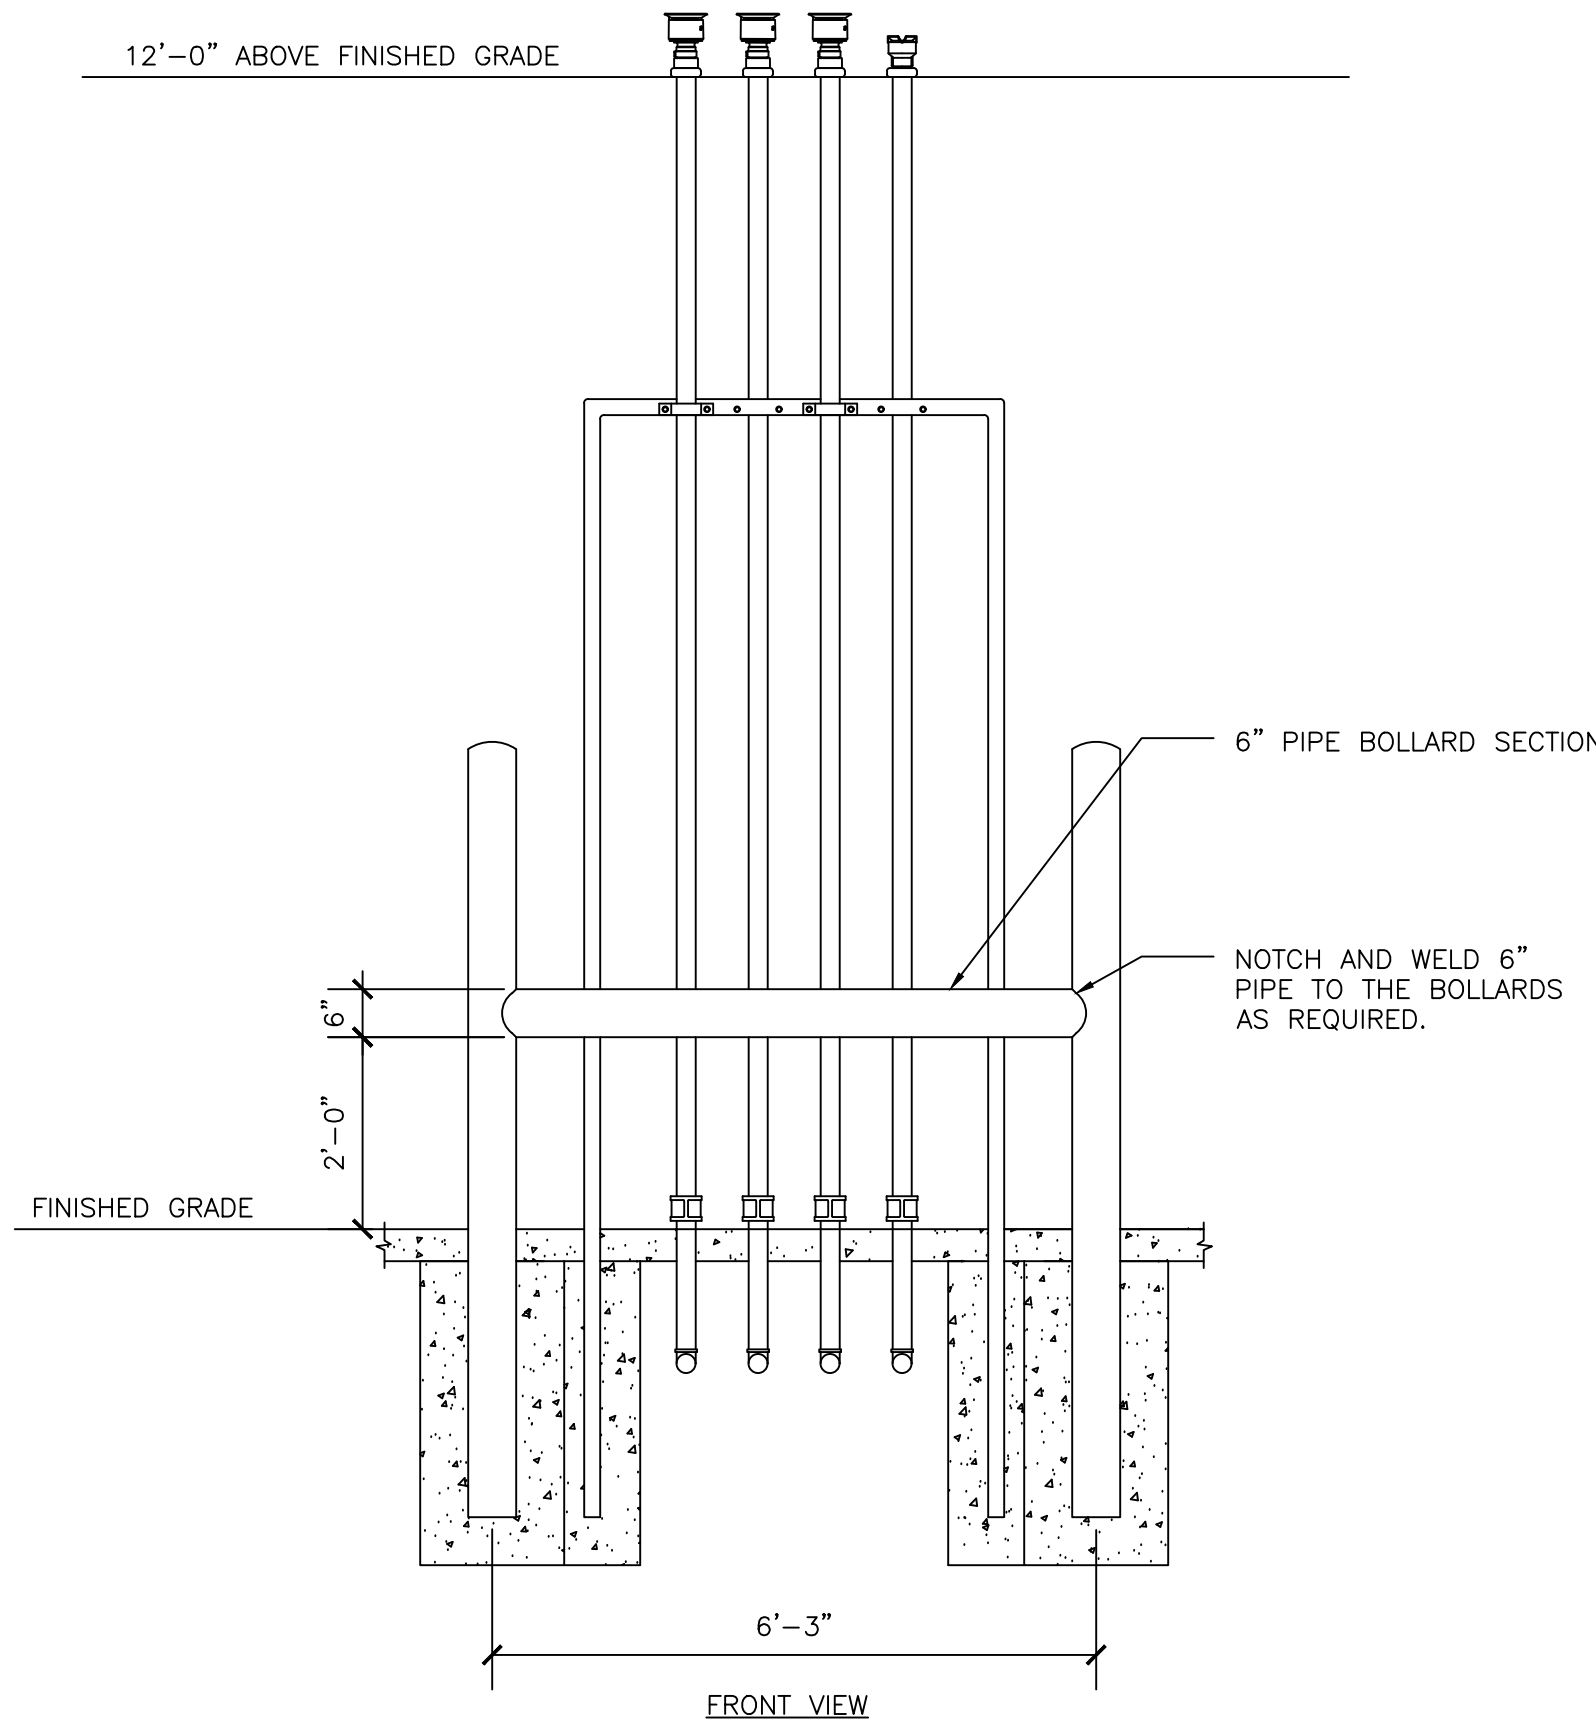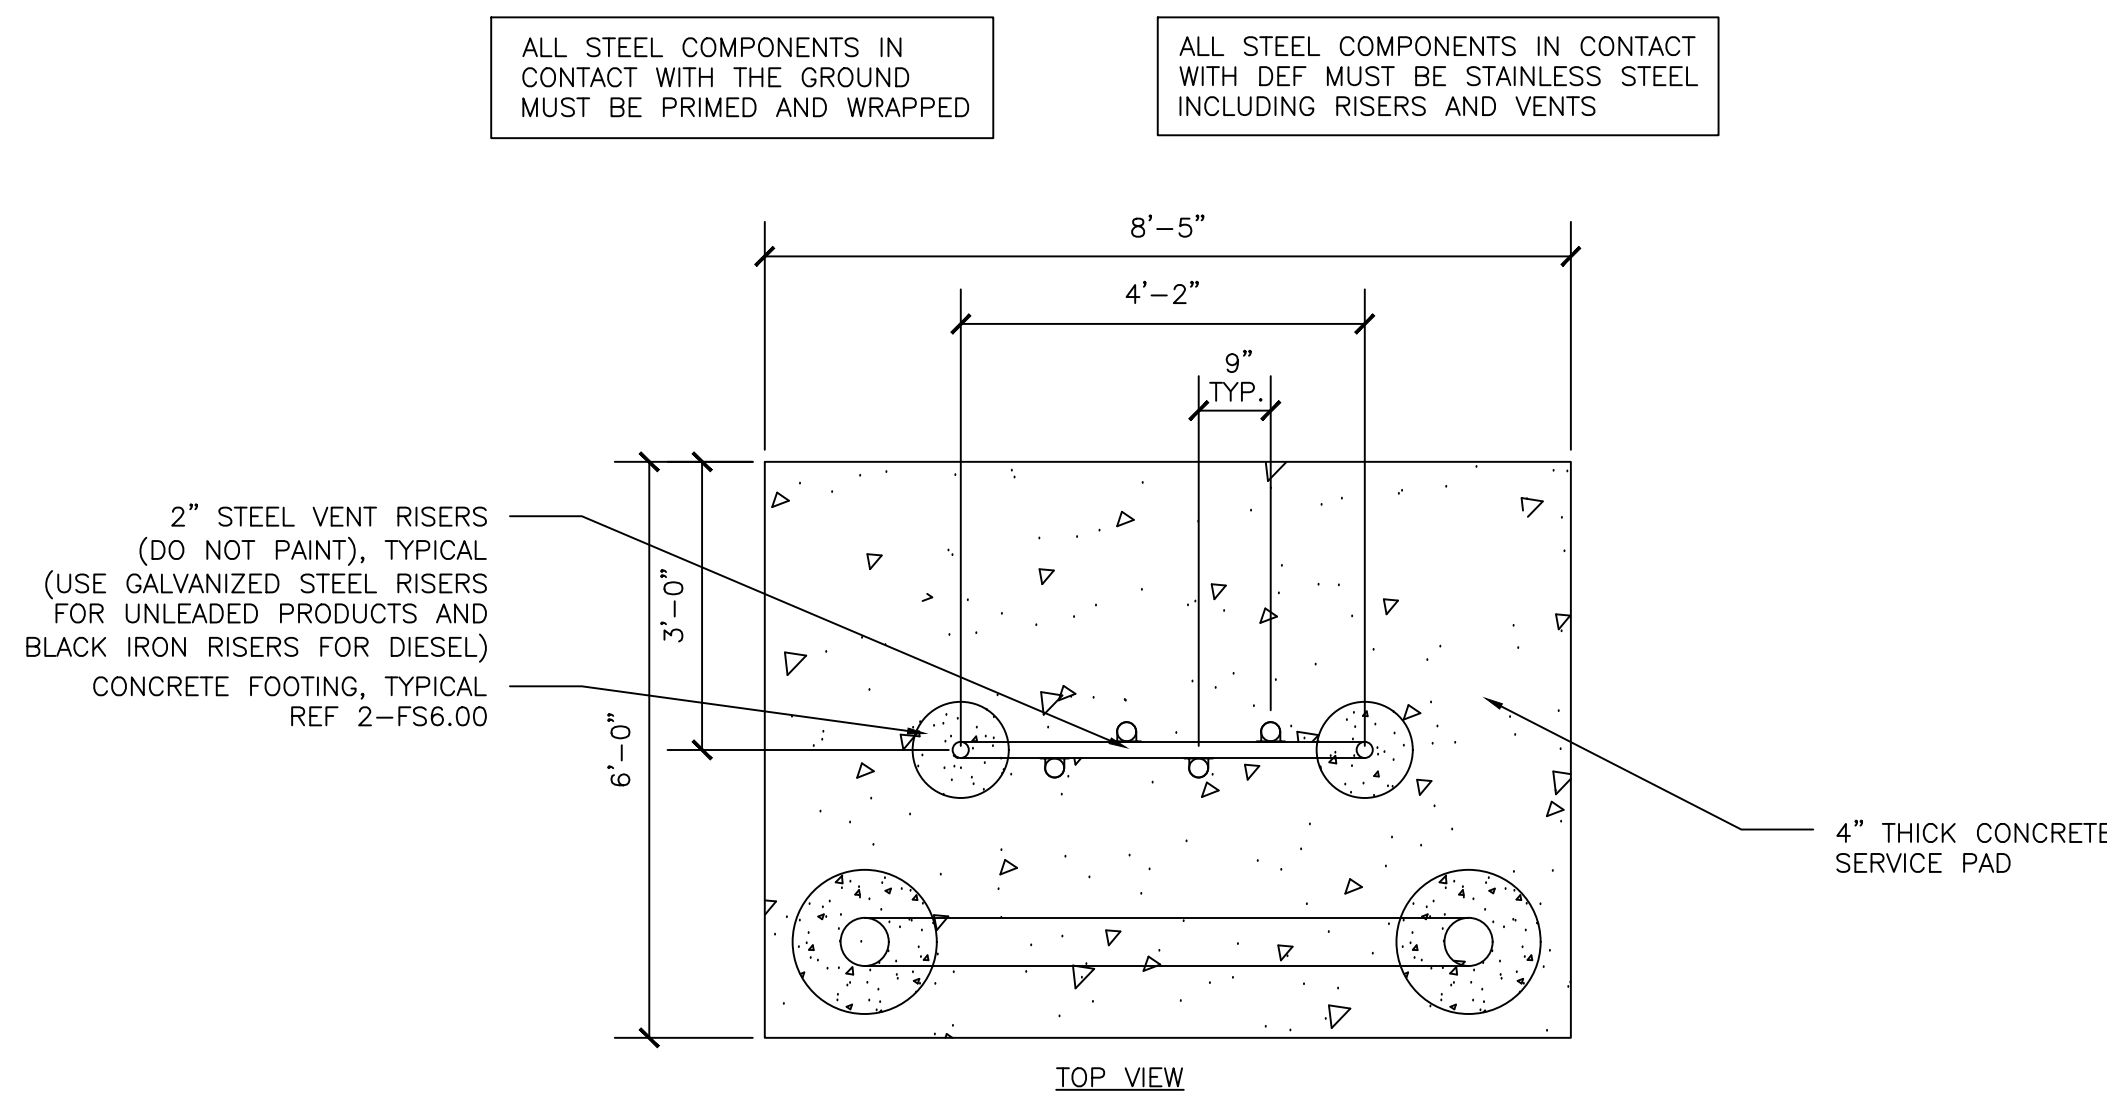

1 TANK VENT STACK DETAILS
SCALE: 1/2" = 1'-0"



BUC-EE'S

A DEVELOPMENT OF

Buc-ee's Benton, LLC.
Saline County, AR

TEL: (979) 230-2920

BUC-EE'S TRAVEL CENTER
BENTON, ARKANSAS

74K-L-2024-Q2

INTERSTATE 30 & STATE HIGHWAY 229
BENTON, ARKANSAS 72019

LAWRENCE S. LEVINSON, A.I.A.

7800 Washington Ave., Suite 600
main: 713.600.3600

Houston, TX 77007
www.laarc.com


CORE STATES

GROUP
CORESTATES, INC.

212 SE 34th Street
Suite 2
Bentonville, AR 72712
479.956.4400
core-states.com

ISSUE/REVISION LOG:

No.	DESCRIPTION	DATE
R2	OWNER CHANGES	09/27/2024
R3	OWNER CHANGES	04/23/2025

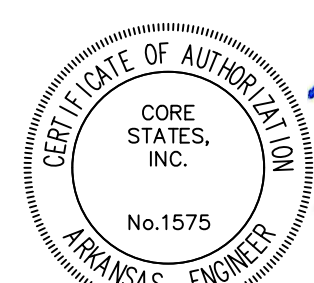

ISSUED FOR REVIEW:	04/23/2024
ISSUED FOR BID:	05/14/2024
ISSUED FOR PERMIT:	05/14/2024

DOCUMENTS PREPARED BY CORE STATES GROUP ARE TO BE USED ONLY FOR THE SPECIFIC PROJECT AND SPECIFIC USE FOR WHICH THEY ARE INTENDED. ANY EXTENSION OF USE TO OTHER PROJECTS BY OWNER OR ANY OTHER PARTY WITHOUT THE EXPRESSED WRITTEN CONSENT OF CORE STATES GROUP IS DONE AT THE USER'S OWN RISK. IF USED IN A WAY OTHER THAN THAT SPECIFICALLY INTENDED, USER WILL HOLD CORE STATES GROUP HARMLESS FROM ALL CLAIMS AND LOSSES.

FS6.00

TANK VENT STACK AND PIPE TRENCH DETAILS

CSG PROJECT NUMBER: LAA38562

BENTON, ARKANSAS