


8/27/2024 11:15:29 AM / KMF / DRYER BUILDING PERSPECTIVES

Autodesk Docs: //406493 - Rogers PCF Solids Phase 2/406493-Solids Building-BV.rvt

GENERAL SHEET NOTES

1. PERSPECTIVE VIEWS FOR GENERAL REFERENCE ONLY.

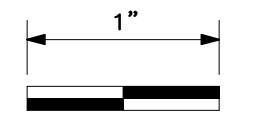

ONE INCH AT FULL SIZE IF NOT ONE INCH SCALE ACCORDINGLY

DATE

REVISION




HAWKINS WEIR ENGINEERS, INC. Black & Veatch Architects Arkansas, PLLC Overland Park, Kansas COA: LL209




ROGERS, ARKANSAS ROGERS POLLUTION CONTROL FACILITY (PCF) SOLIDS HANDLING IMPROVEMENTS, PHASE II DRYER BUILDING PERSPECTIVES FOR: ROGERS WATER UTILITIES

DATE: AUGUST 2024 SCALE: DESIGNED BY: CAA DRAWN BY: KMF HWET NO.: 2020043 FILENAME:


SHEET NO. AA-01

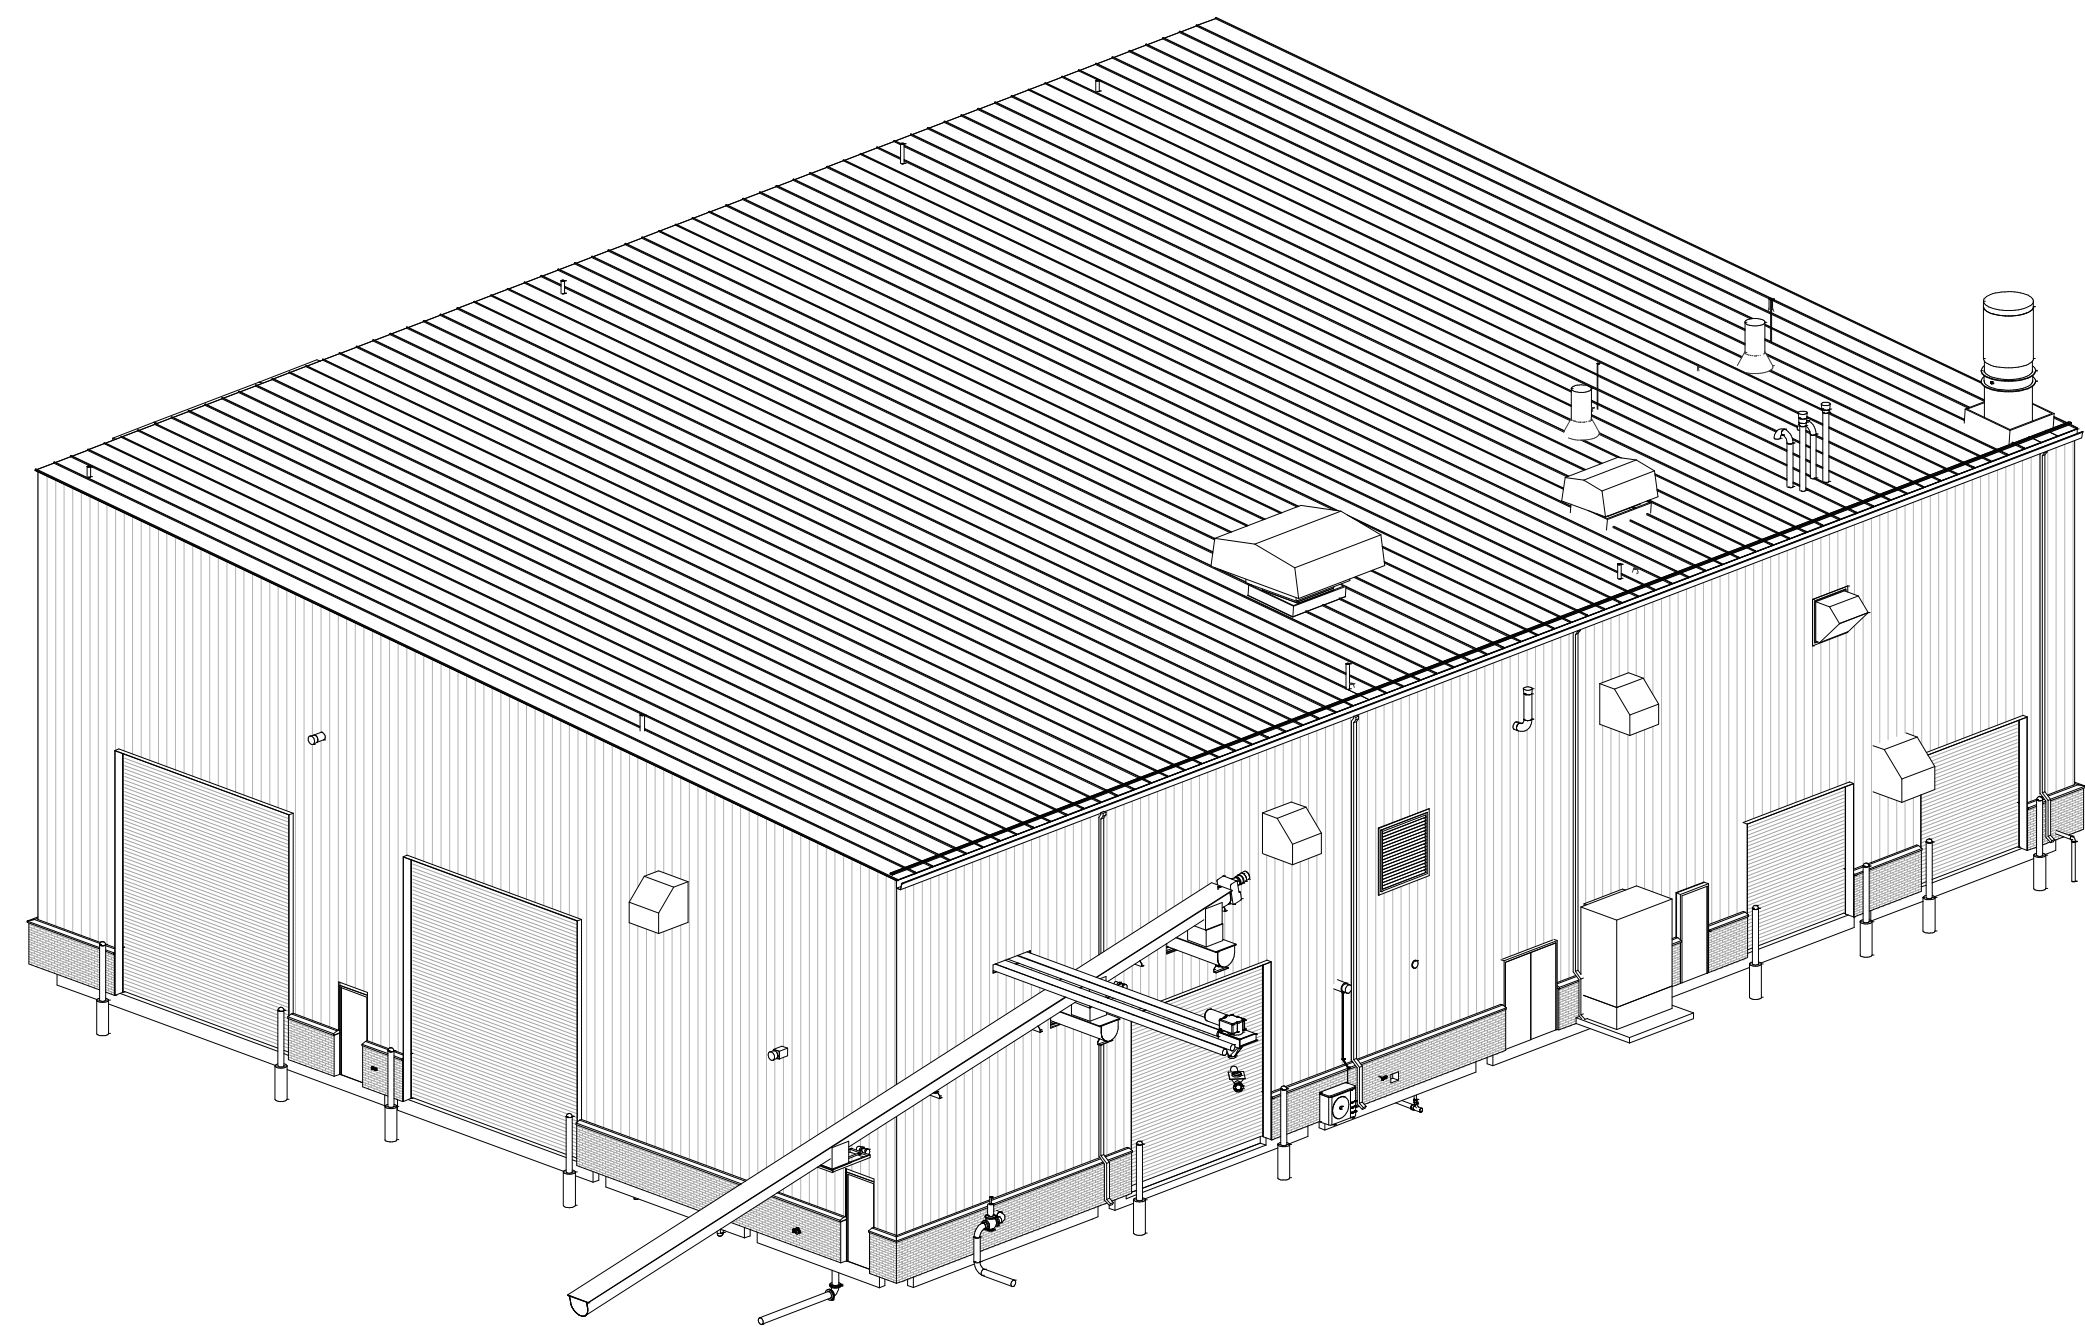


NORTHWEST EXTERIOR PERSPECTIVE

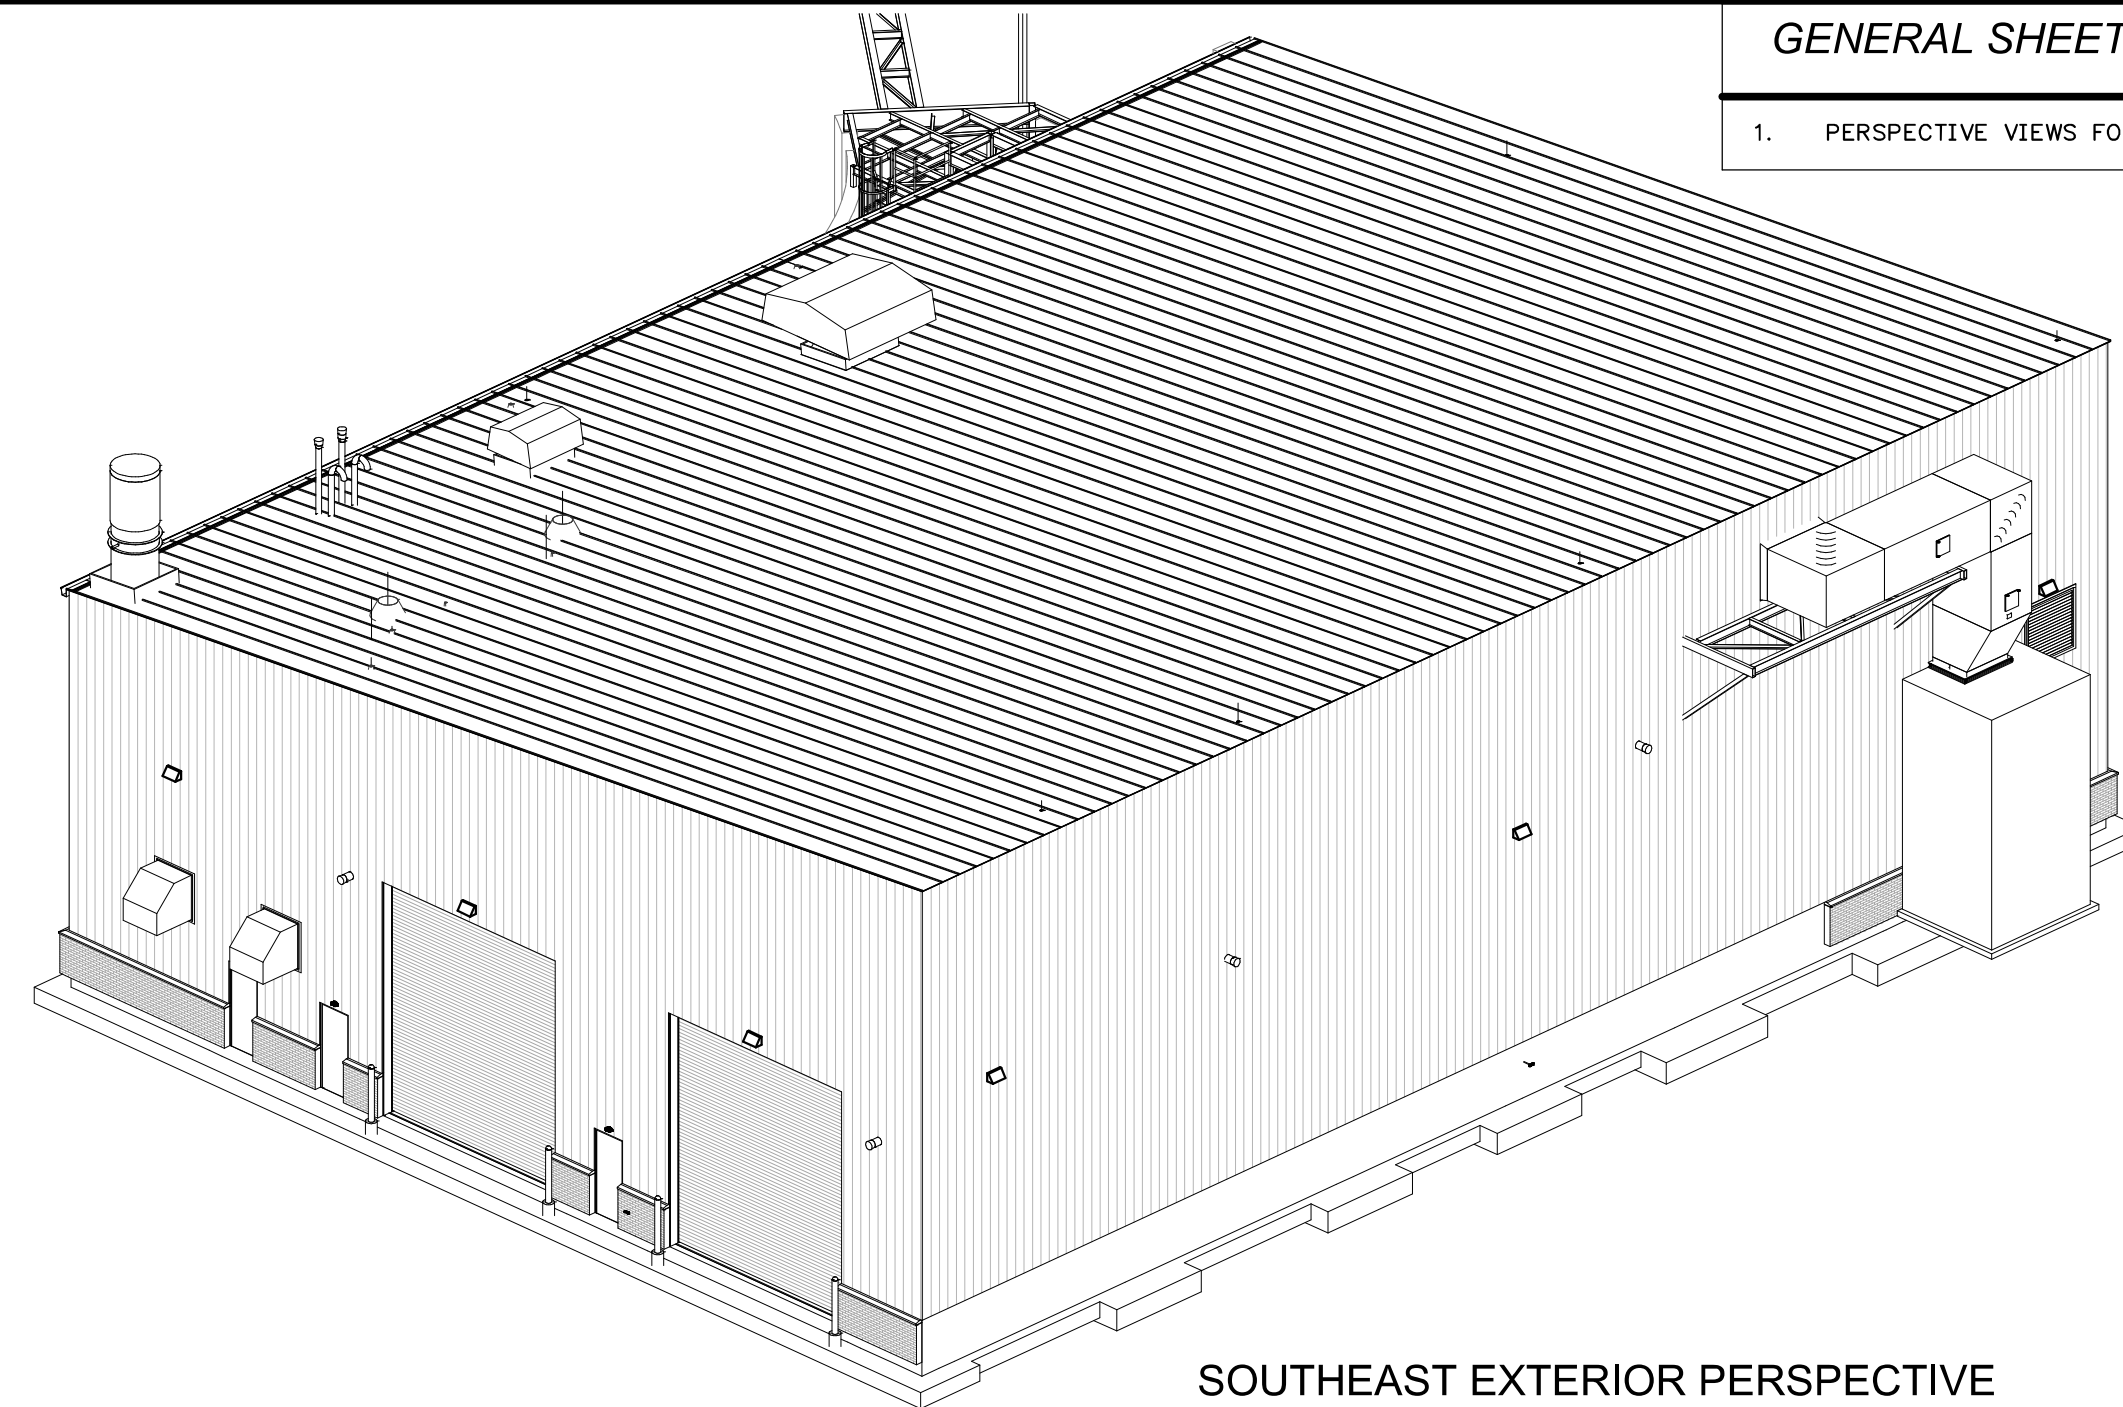


SOUTHEAST EXTERIOR PERSPECTIVE

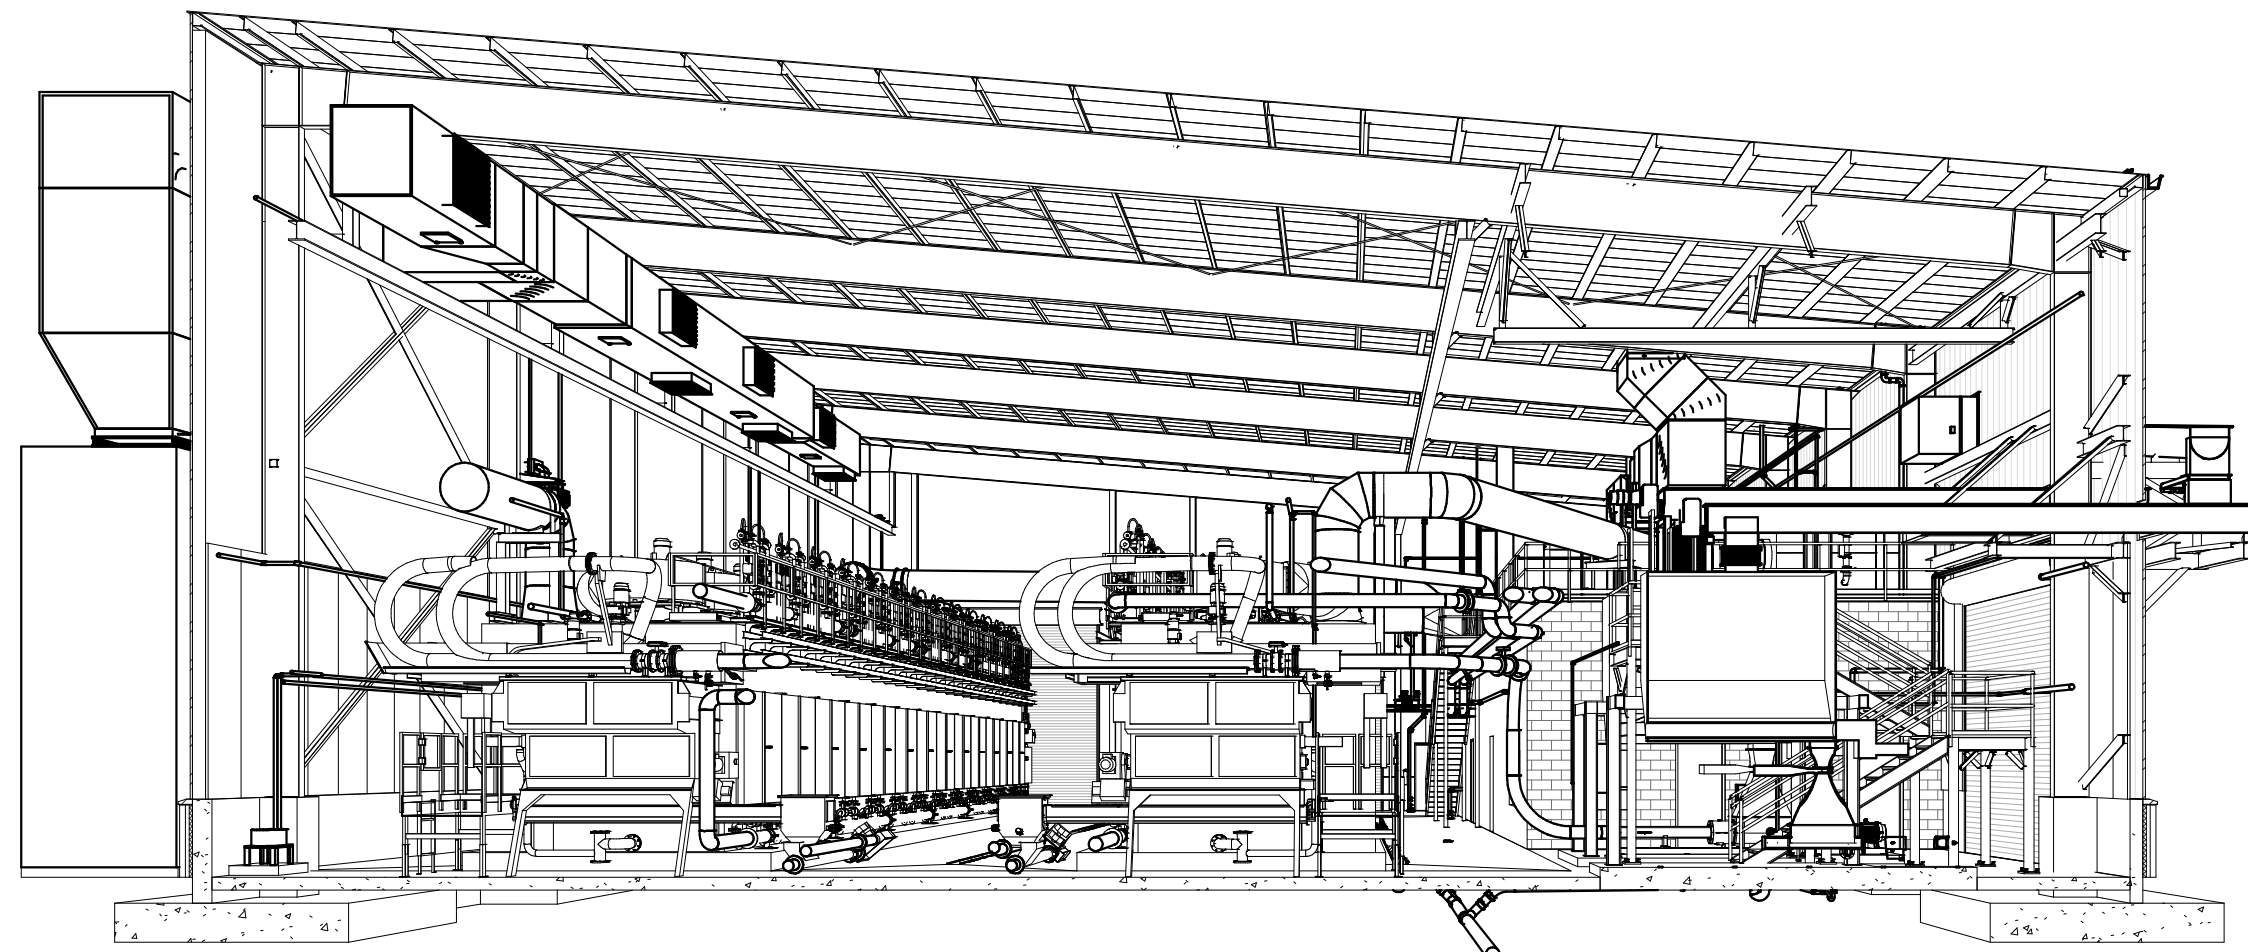

TRANSVERSE PERSPECTIVE SECTION - FACING SOUTH

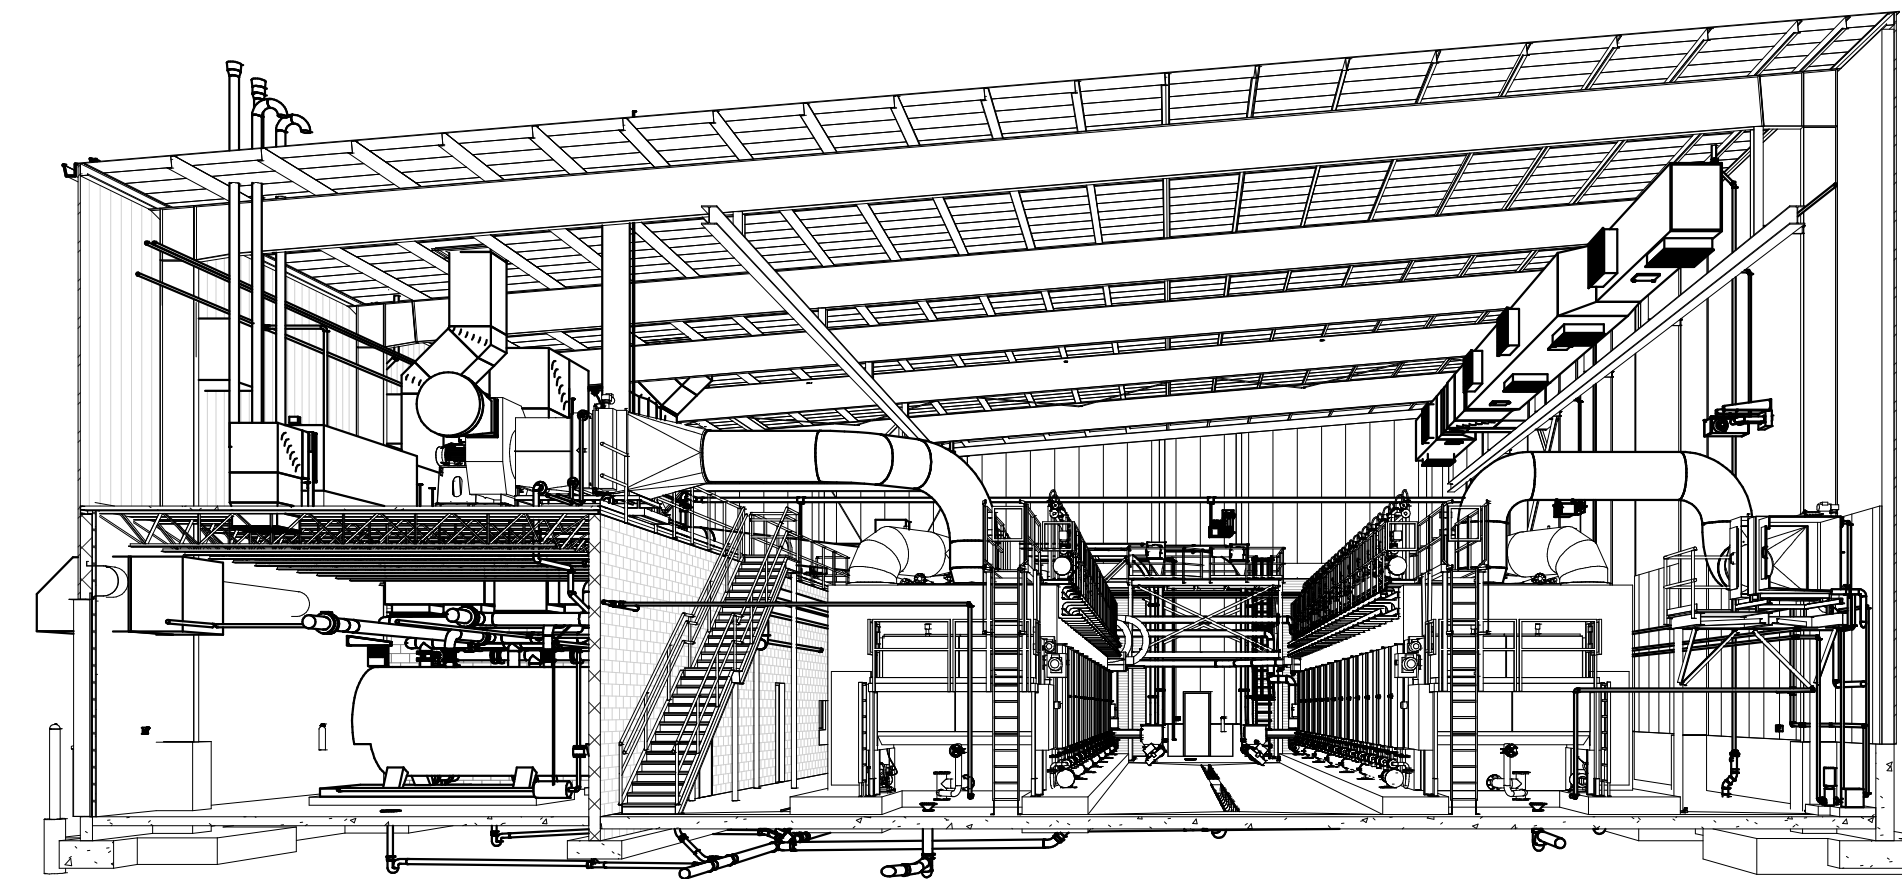

TRANSVERSE PERSPECTIVE SECTION - FACING NORTH

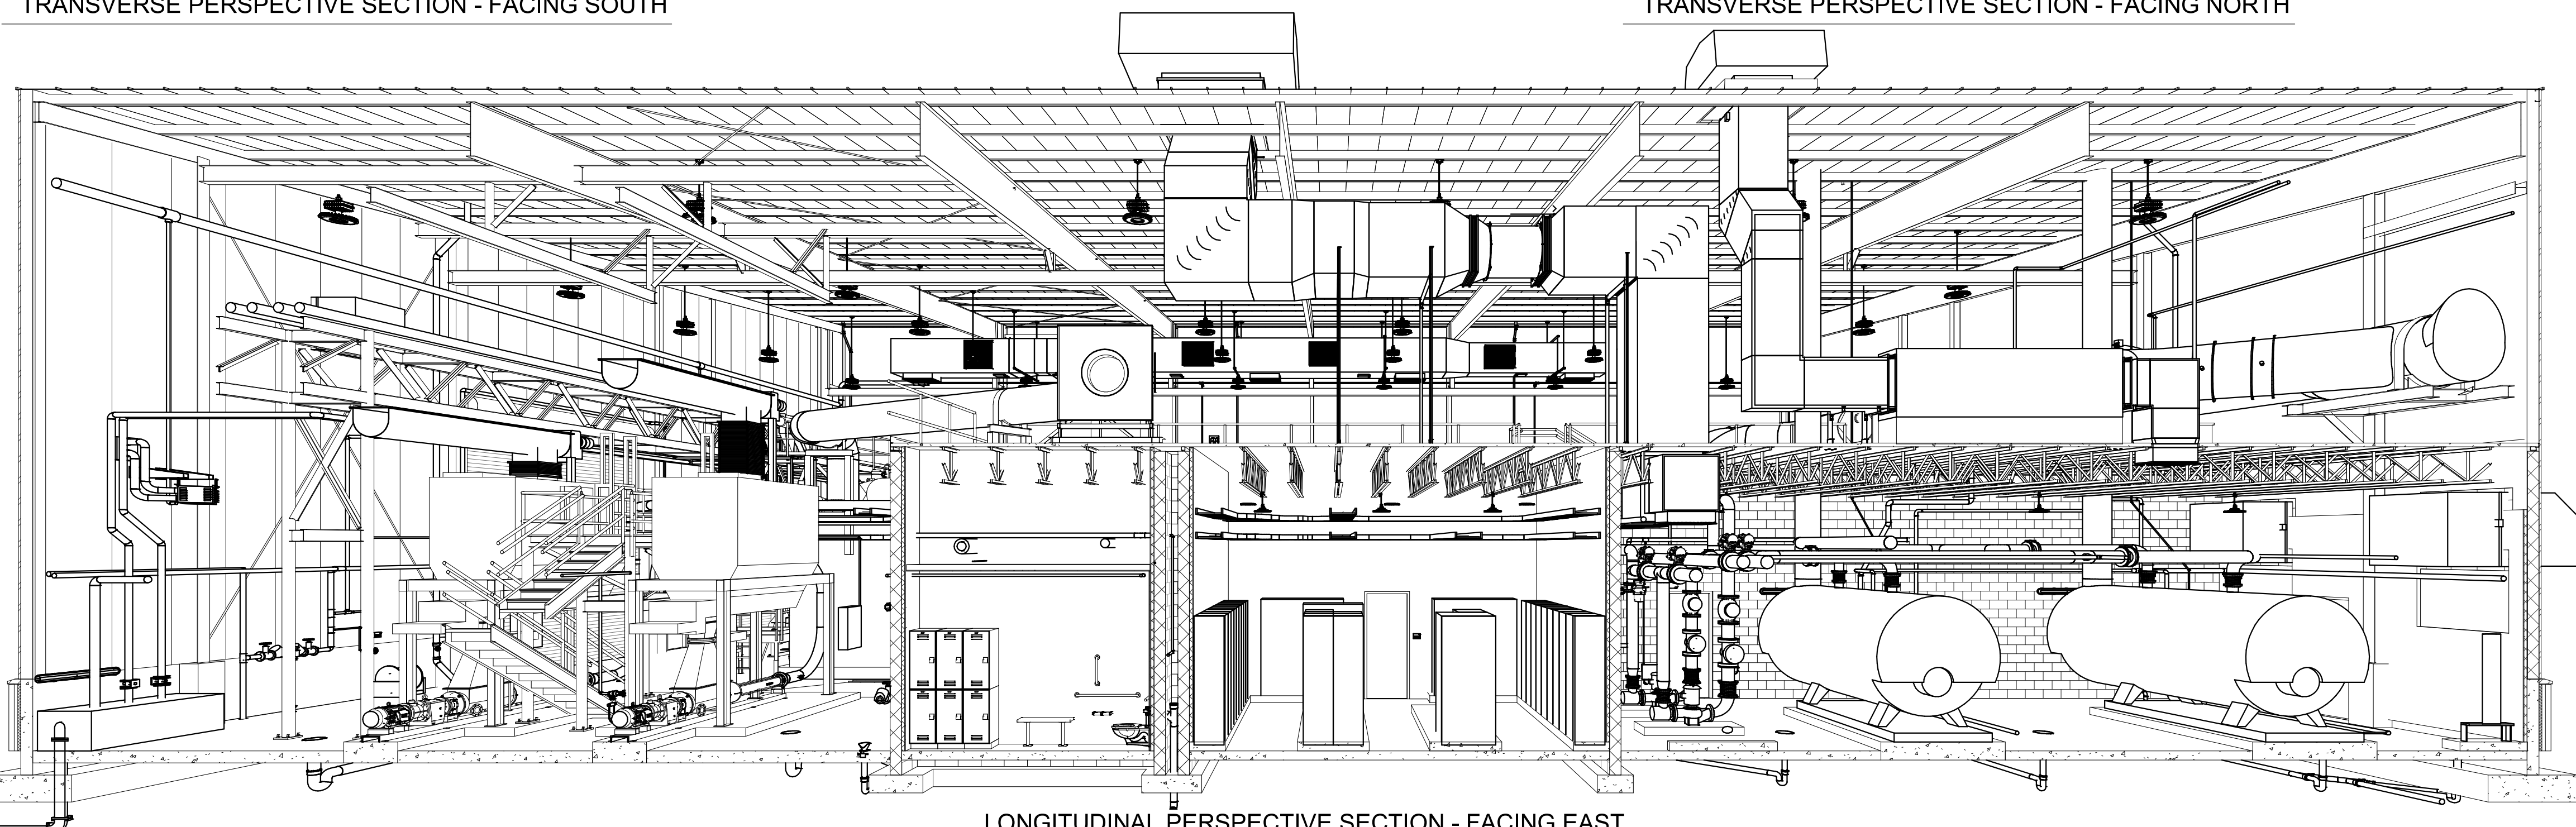

LONGITUDINAL PERSPECTIVE SECTION - FACING EAST