



8/27/2024 11:16:42 AM / SJU / PERSPECTIVES


Autodesk Docs: // 406493 - Rogers PCF Solids Phase 2/406493-Maintenance Building-BVrvrt

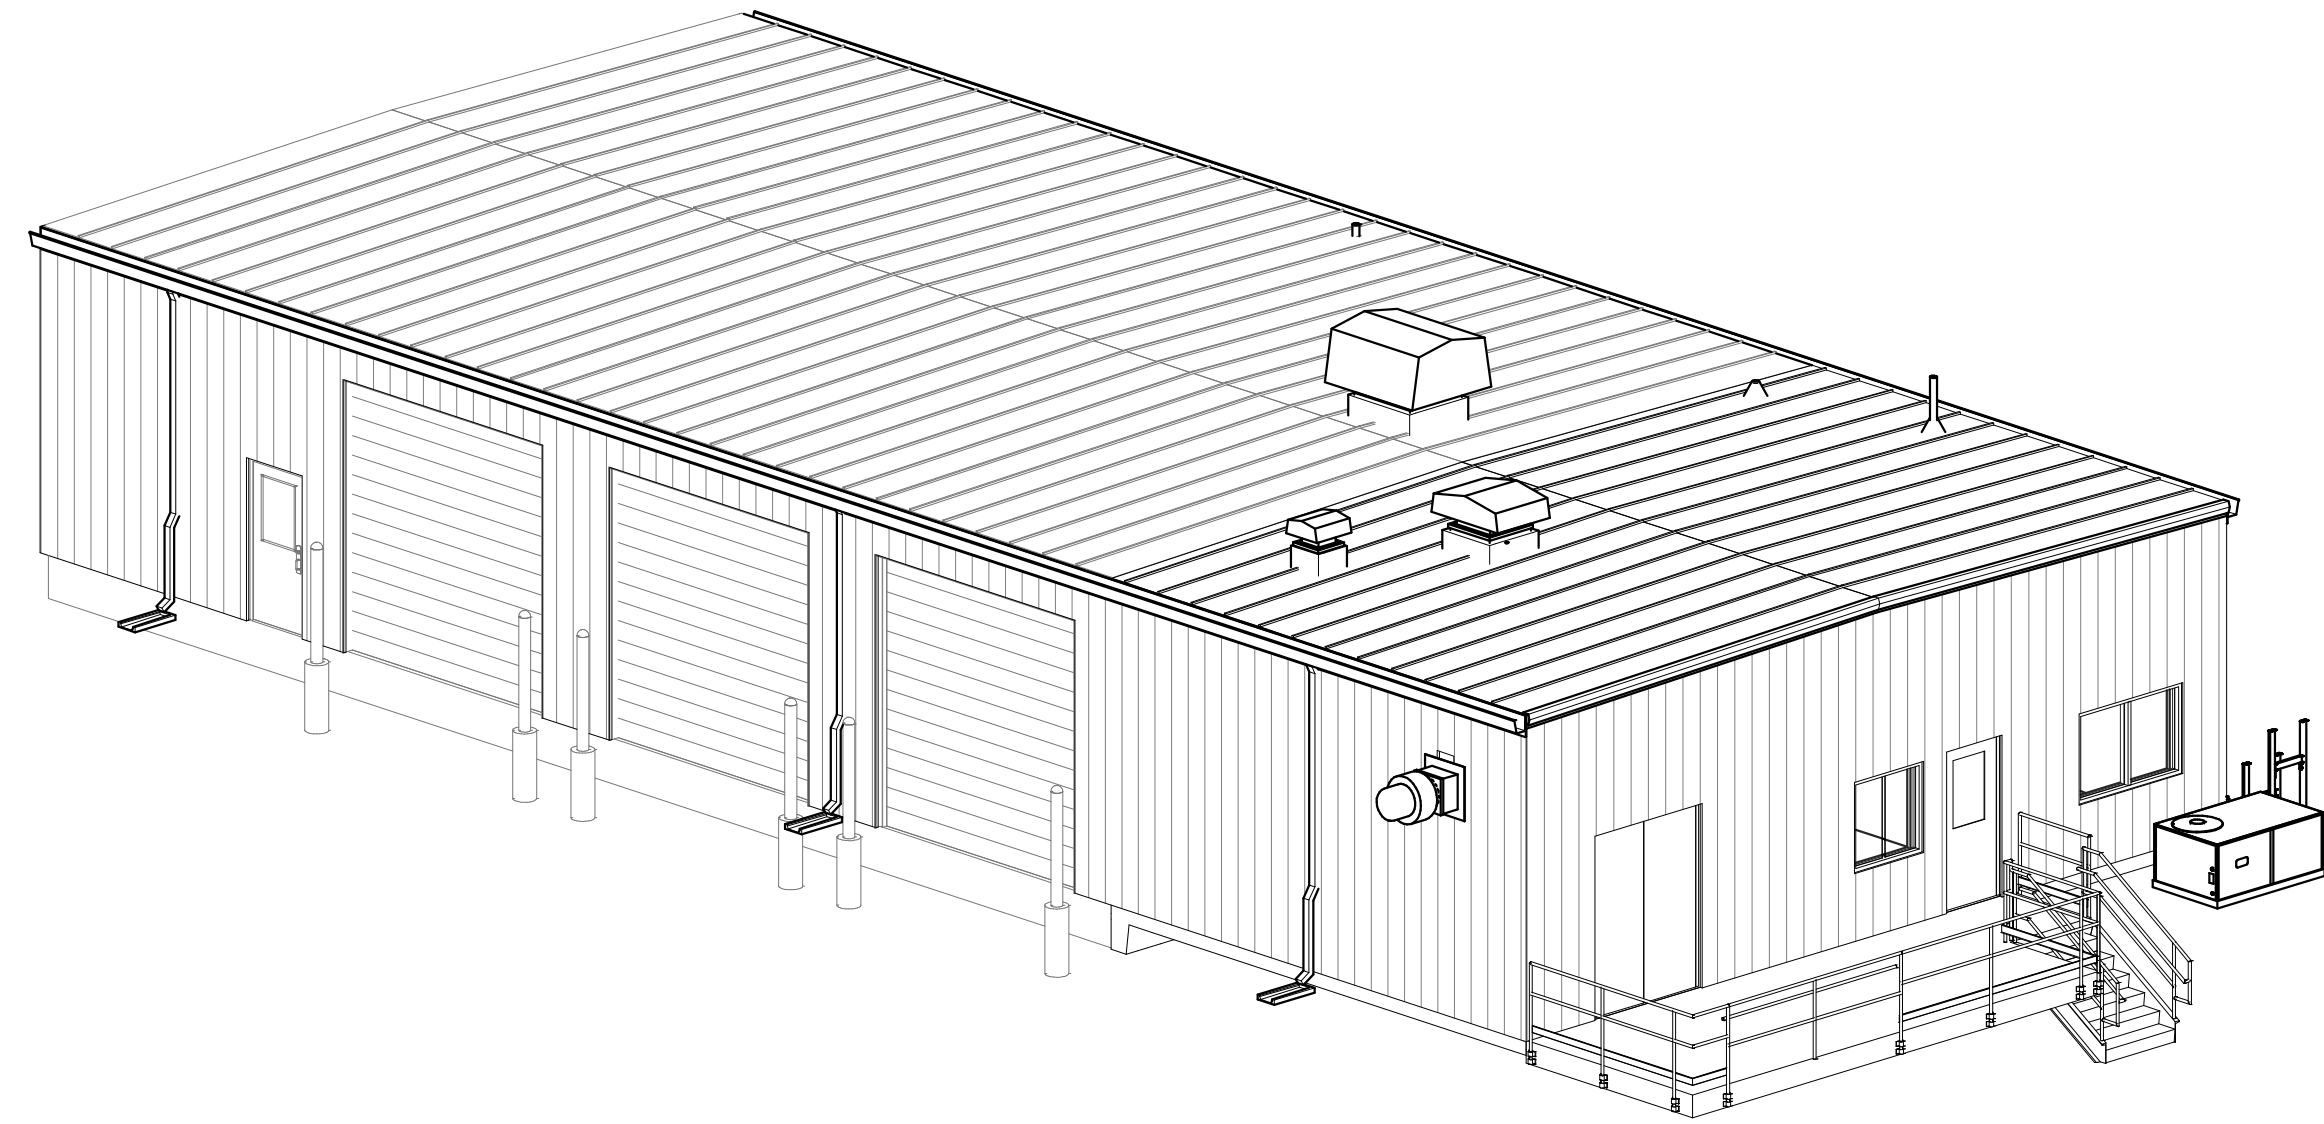

NORTHEAST EXTERIOR PERSPECTIVE

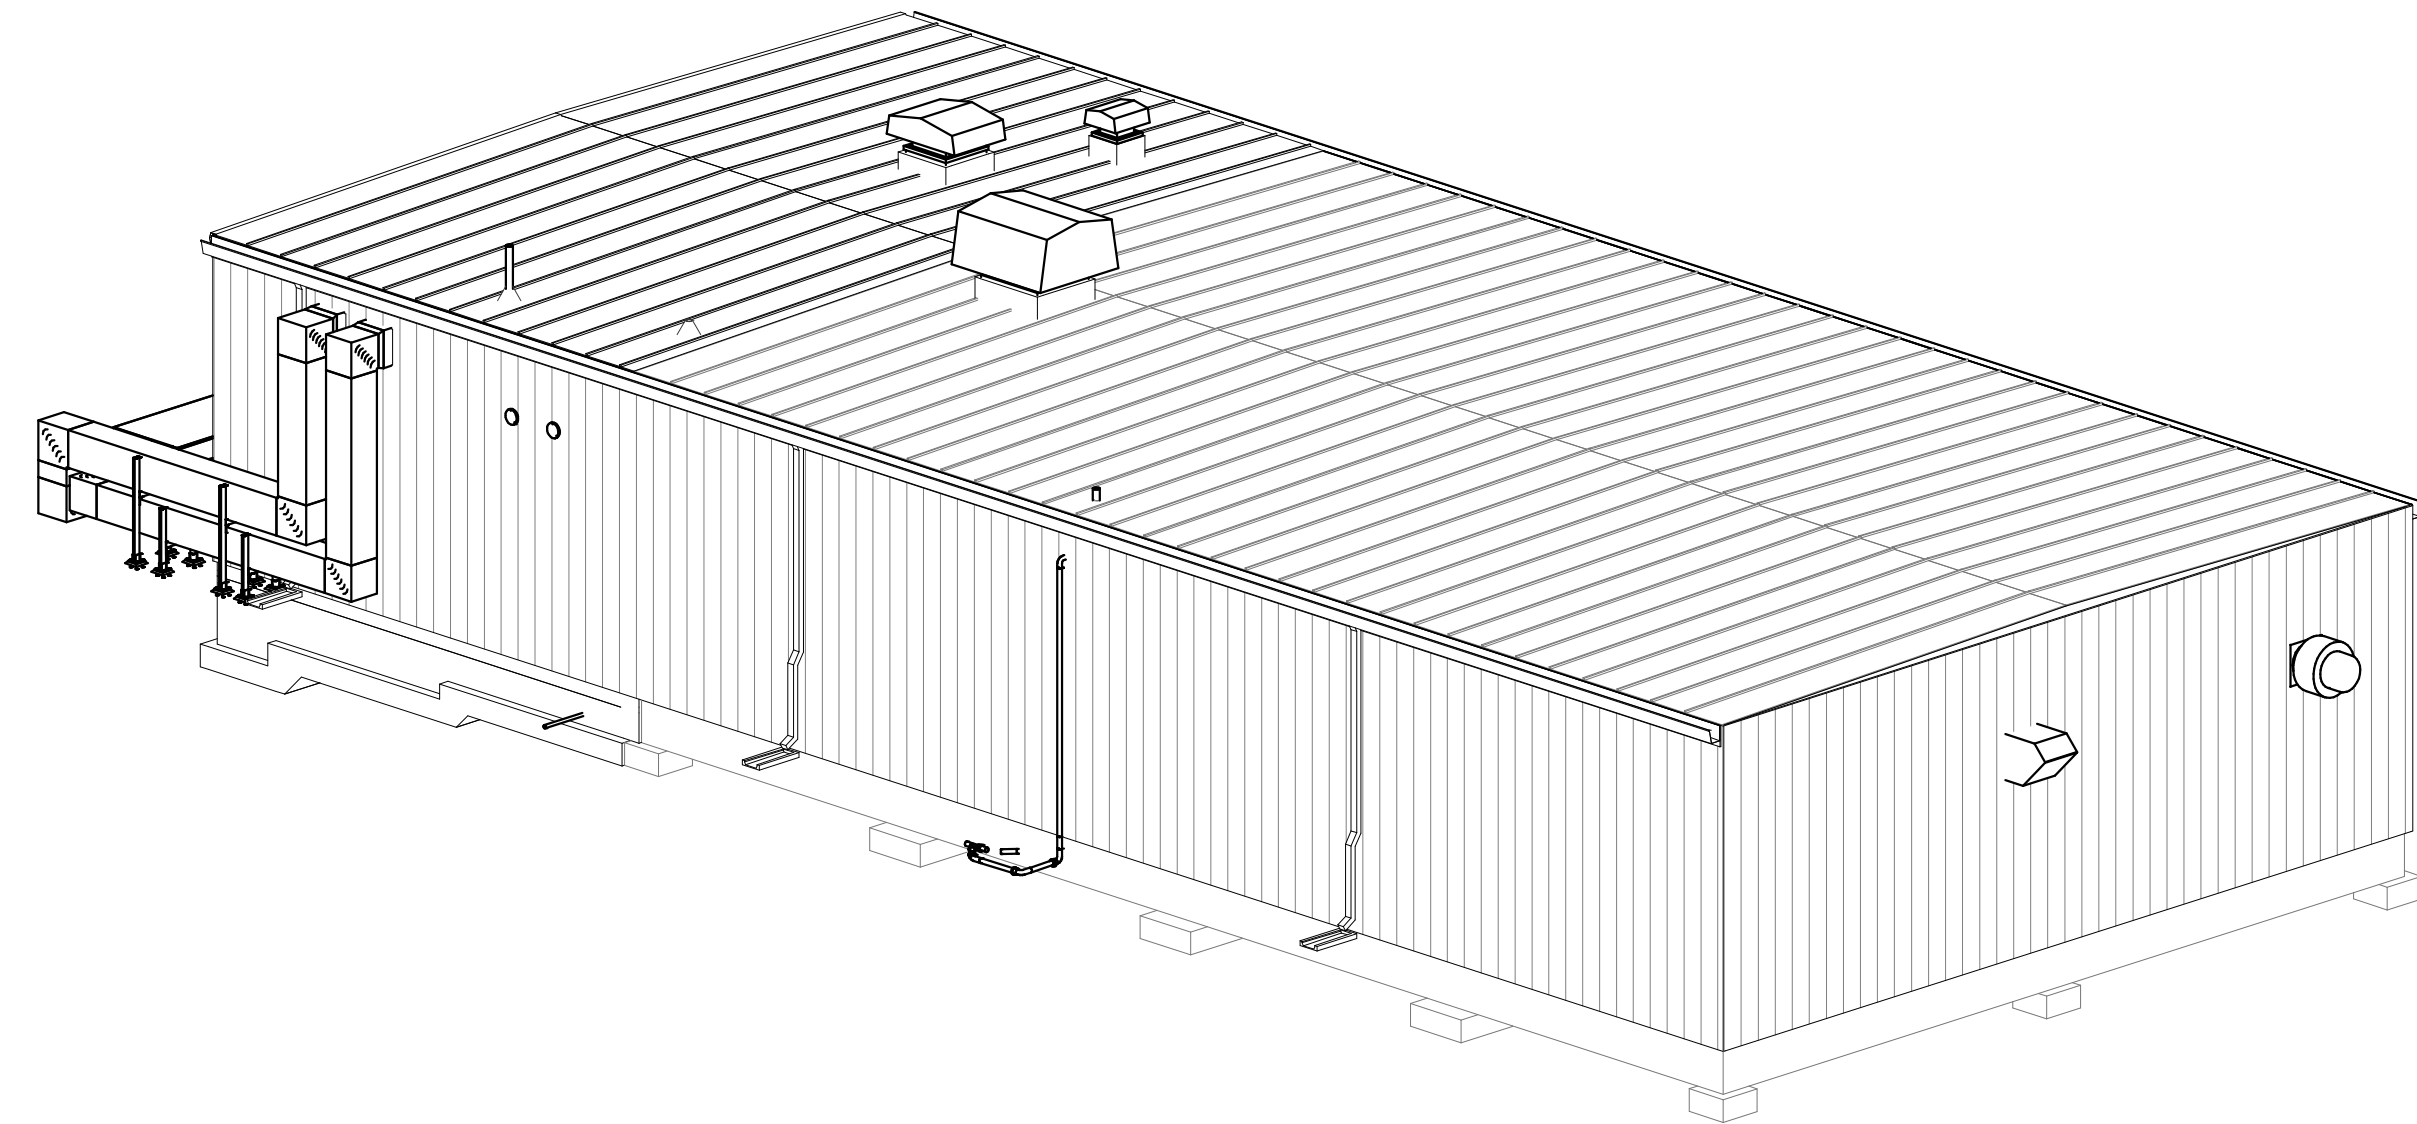


SOUTHWEST EXTERIOR PERSPECTIVE

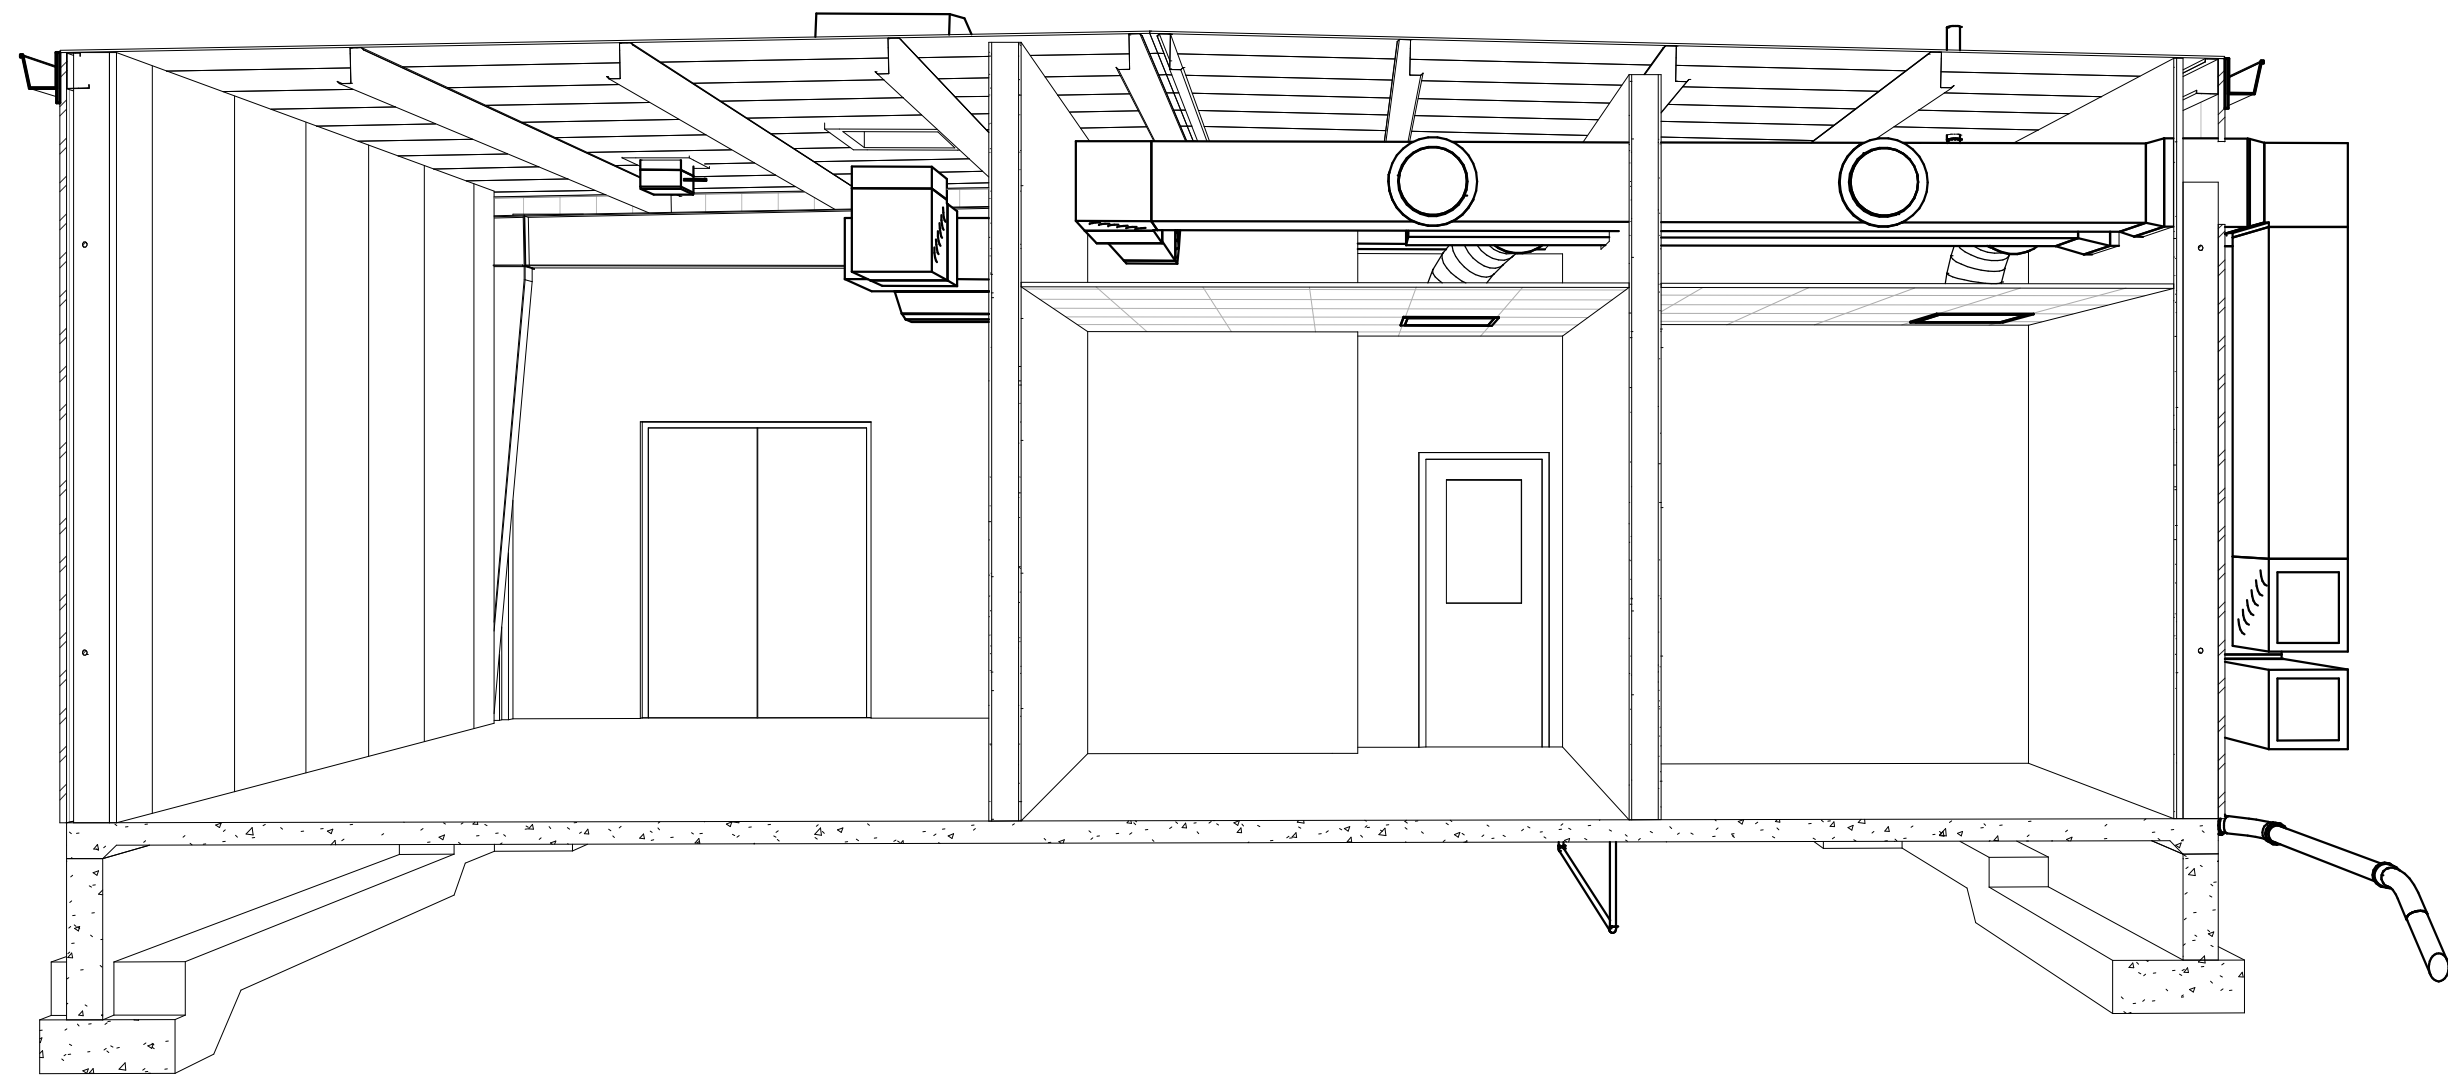

TRANSVERSE PERSPECTIVE SECTION FACING SOUTH



TRANSVERSE PERSPECTIVE SECTION FACING NORTH

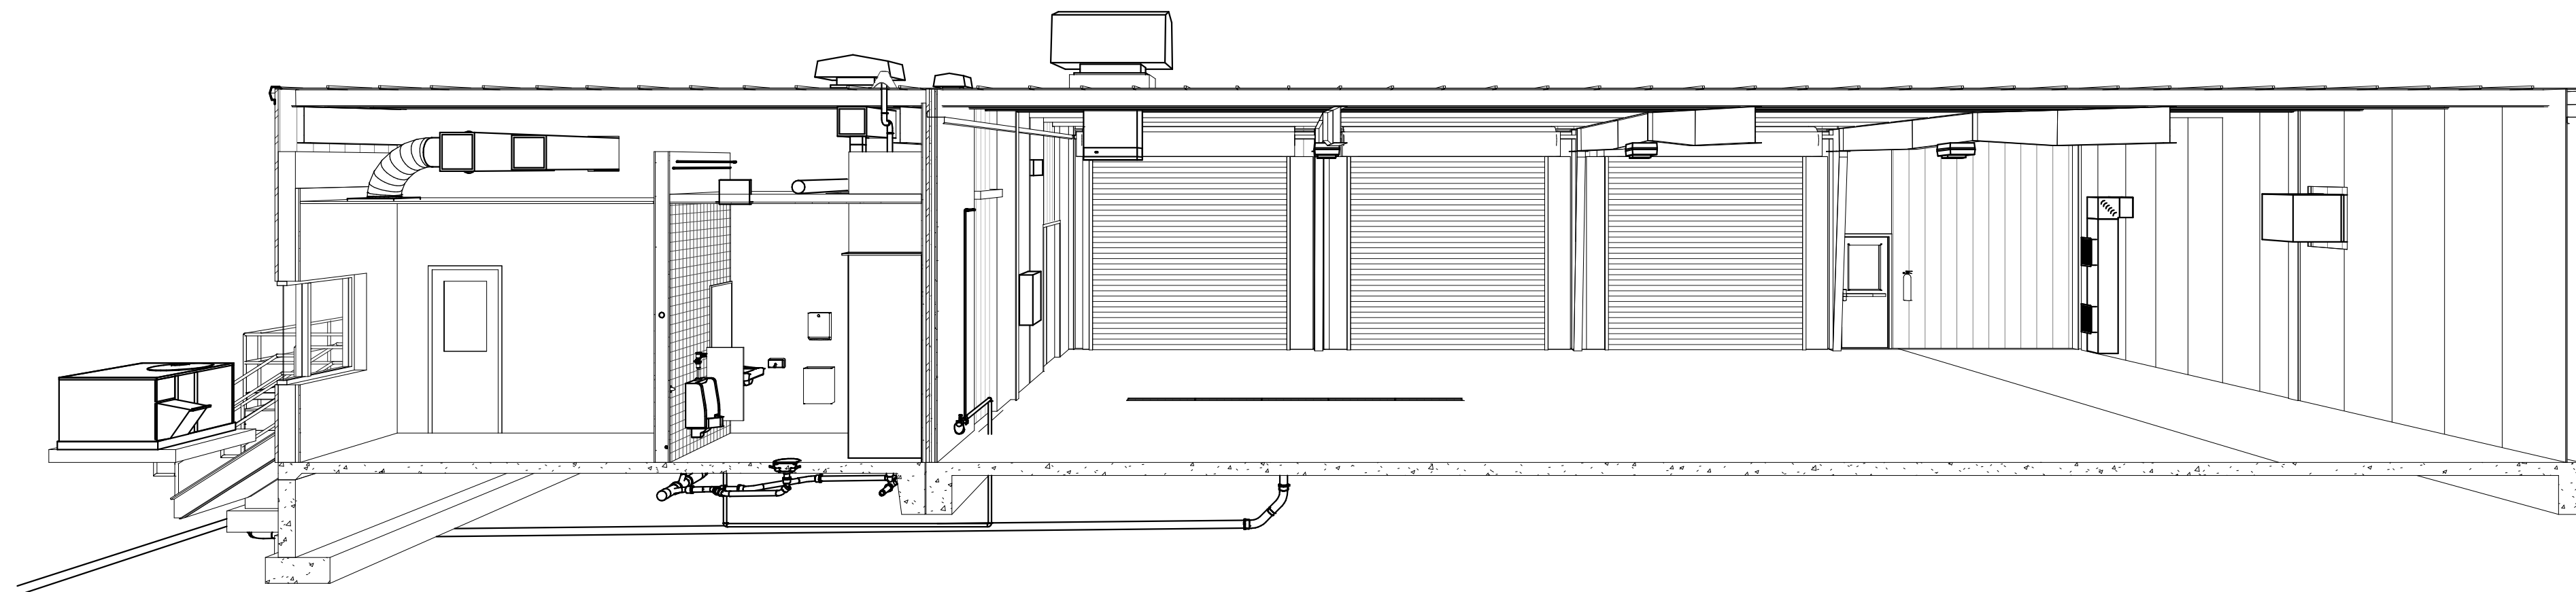

LONGITUDINAL PERSPECTIVE SECTION

1"
ONE INCH
AT FULL SIZE
IF NOT ONE INCH
SCALE ACCORDINGLY

DATE

REVISION

HAWKINS-WEIR ENGINEERS, INC. 2023



HAWKINS-WEIR ENGINEERS, INC.
 BLACK & VEATCH
 REGISTERED ARCHITECT
 RICHARD BARTHOLOMEW
 8861
 08/30/2024
 STATE OF ARKANSAS
 Black & Veatch Architects Arkansas, PLLC
 Overland Park, Kansas
 COA: LL209

ROGERS, ARKANSAS
ROGERS POLLUTION CONTROL FACILITY (PCF)
SOLIDS HANDLING IMPROVEMENTS, PHASE II

PERSPECTIVES

FOR: ROGERS WATER UTILITIES

DATE: AUGUST 2024

SCALE:

DESIGNED BY: CAA

DRAWN BY: SJU

HWEI NO.: 2020043

FILENAME:

SHEET NO.

AB-01