

ONE INCH  
AT FULL SIZE  
IF NOT ONE INCH  
SCALE ACCORDINGLY

| DATE | REVISION |
|------|----------|
|      |          |
|      |          |
|      |          |
|      |          |




**HAWKINS WEIR ENGINEERS, INC.**  
**BLACK & VEATCH**


ROGERS, ARKANSAS  
 ROGERS POLLUTION CONTROL FACILITY (PCF)  
 SOLIDS HANDLING IMPROVEMENTS, PHASE II  
**PIPING PROFILES III**  
 FOR: ROGERS WATER UTILITIES

DATE: AUGUST 2024  
 SCALE: AS SHOWN  
 DESIGNED BY: JDS  
 DRAWN BY: MAW  
 HWEL NO.: 2020043  
 FILENAME: C-10


SHEET NO.  
**C-10**

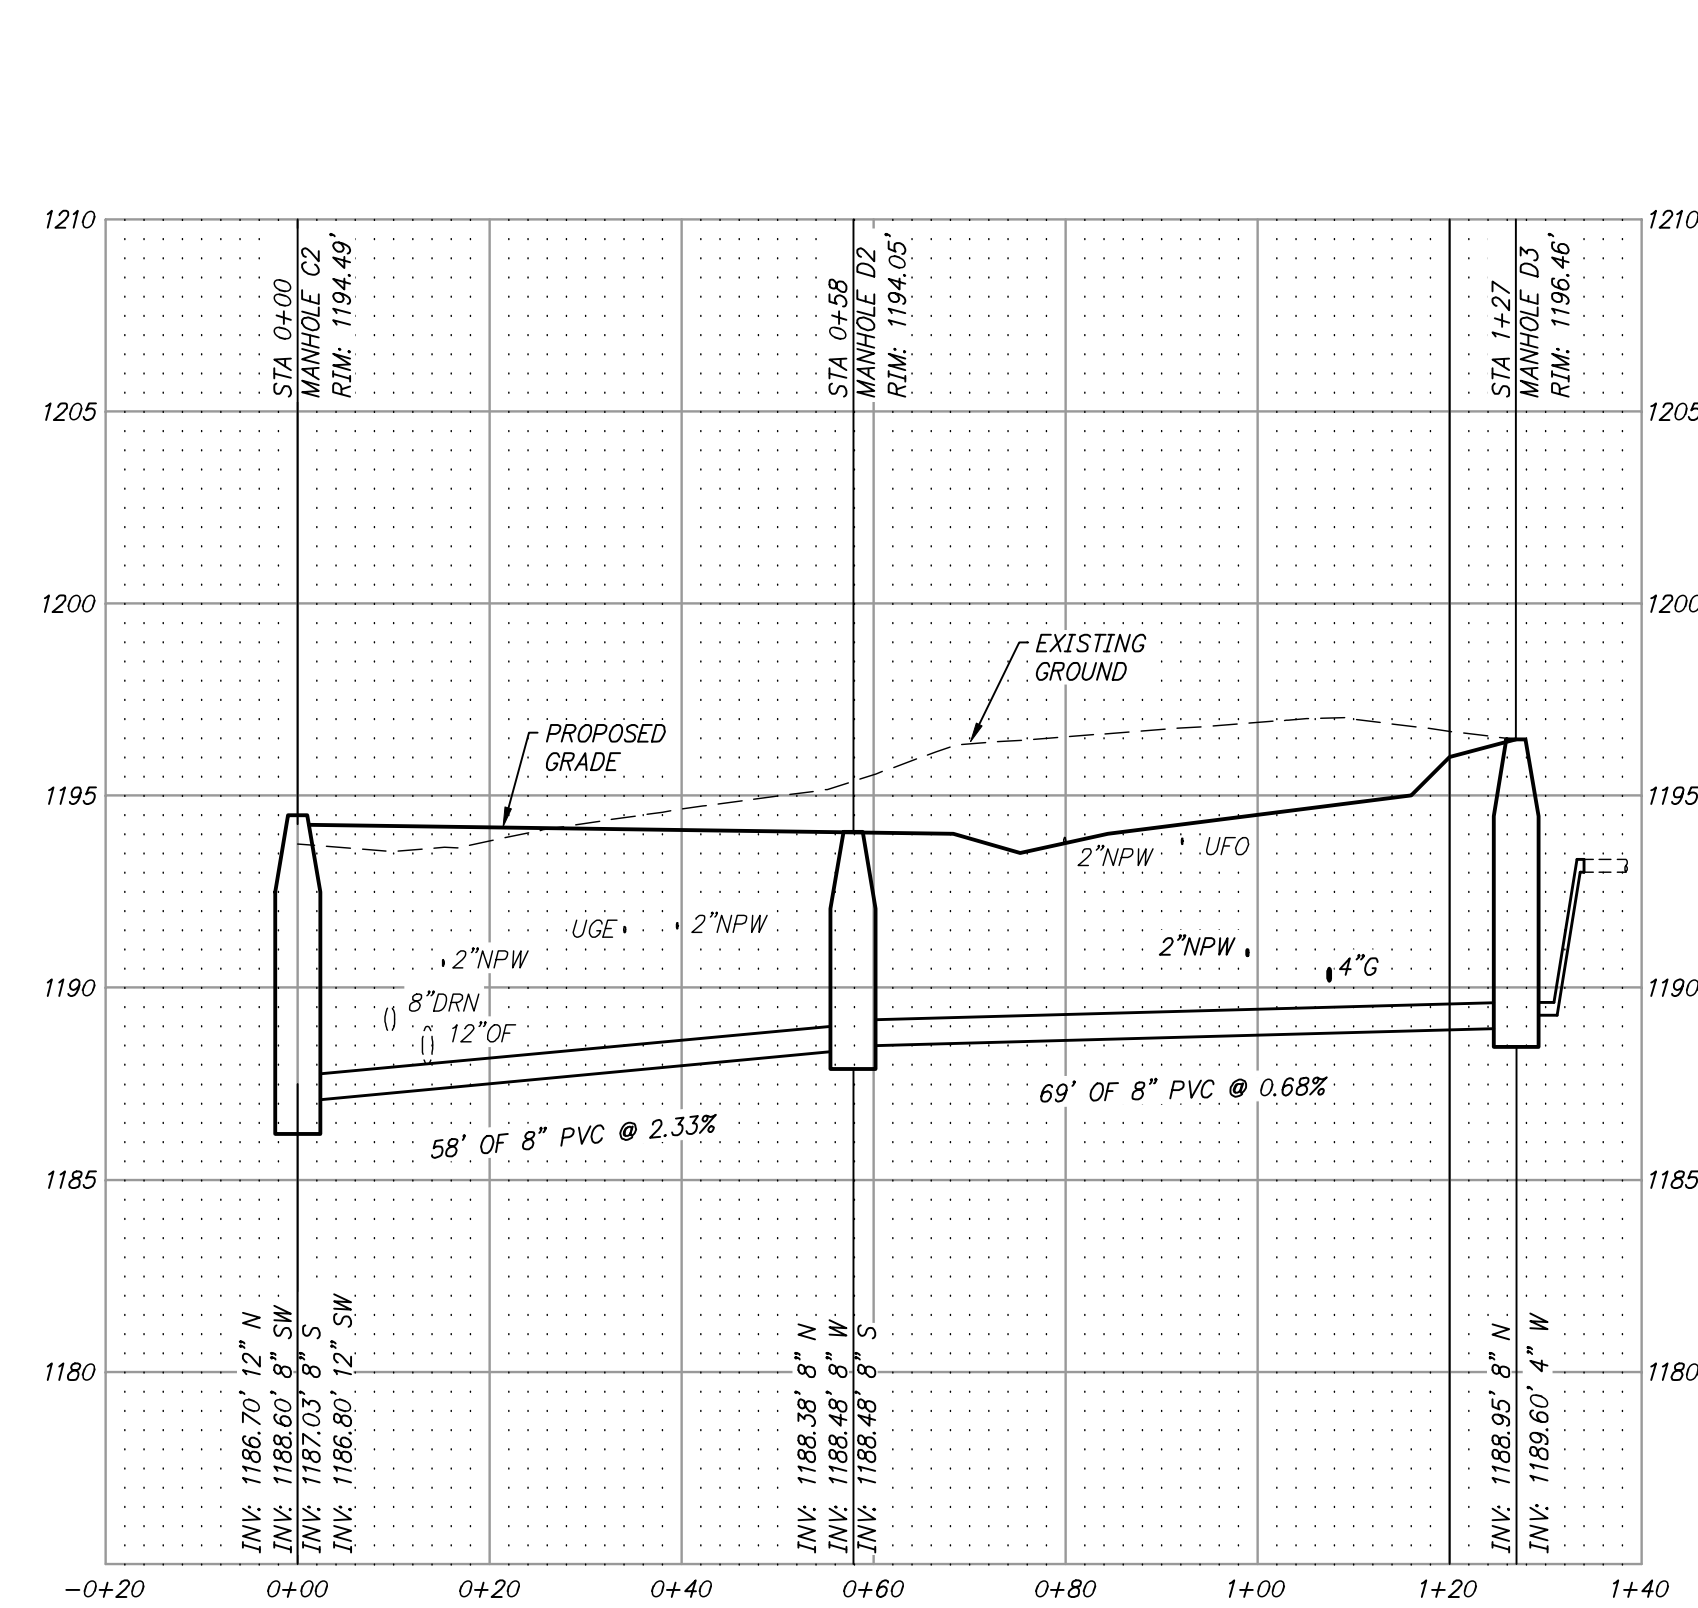


**PROFILE 7**  
 H: 1"=20'; V: 1"=5'

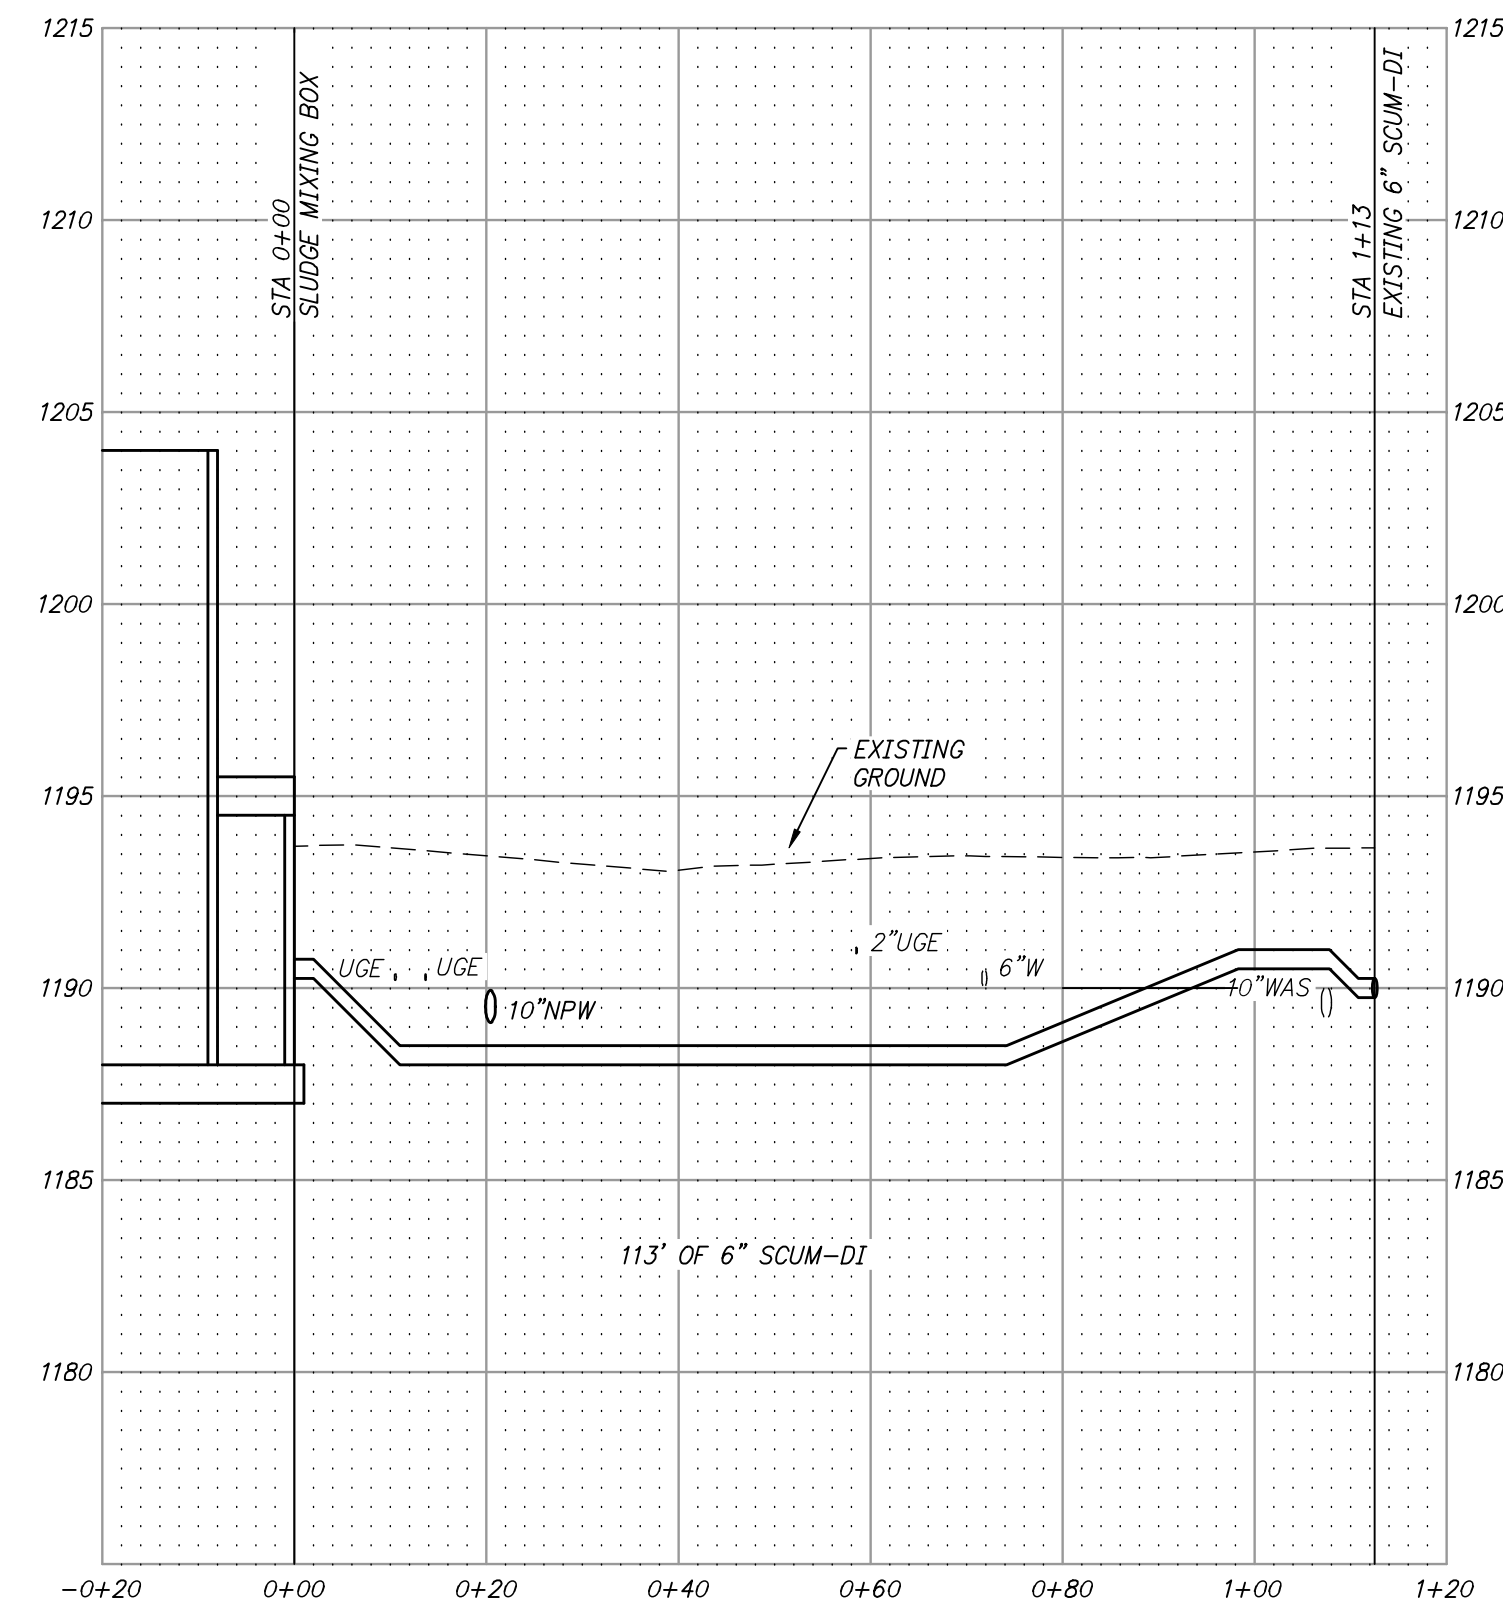


**PROFILE 8**  
 H: 1"=20'; V: 1"=5'

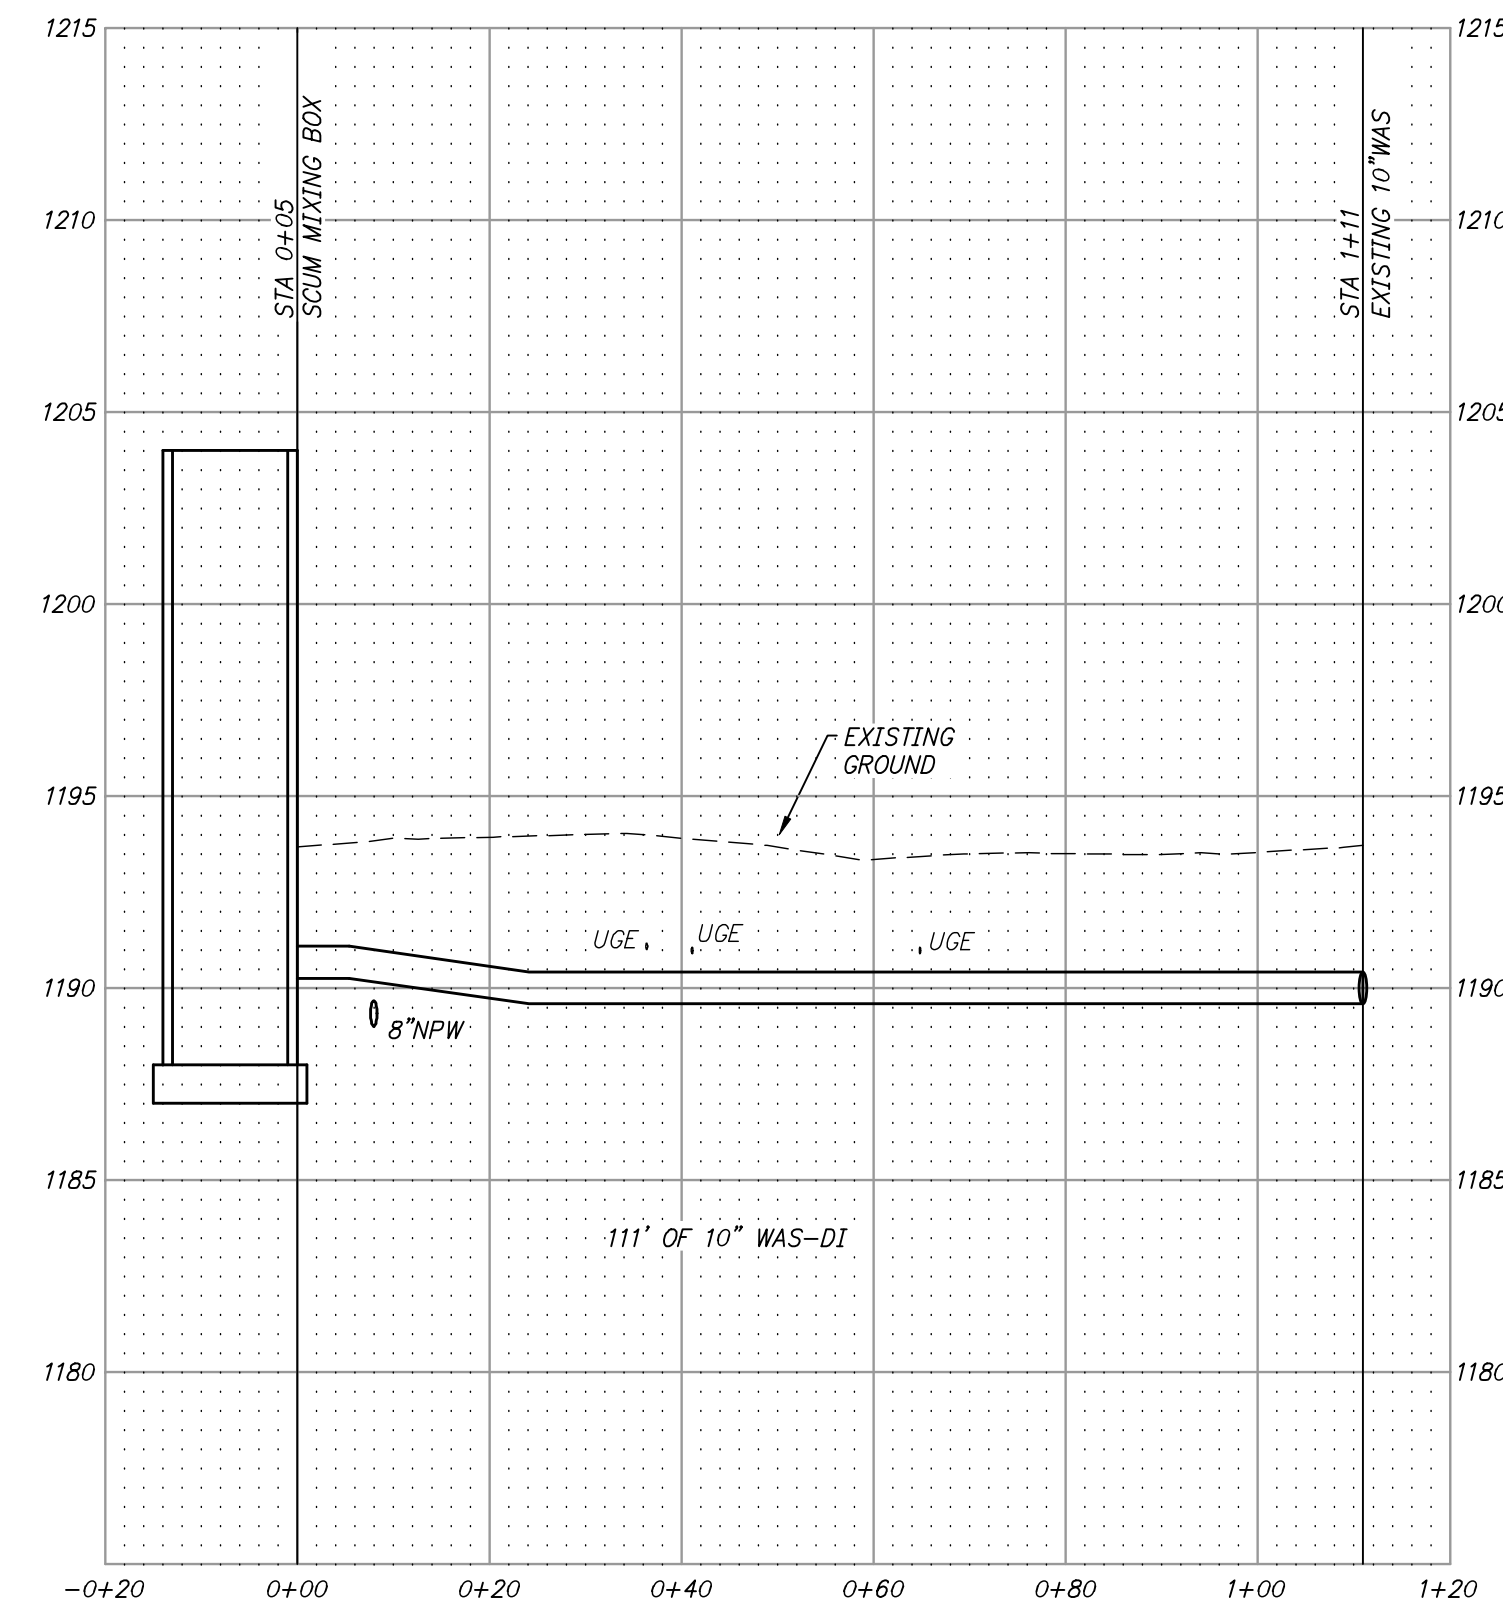

**PROFILE 9**  
 H: 1"=20'; V: 1"=5'

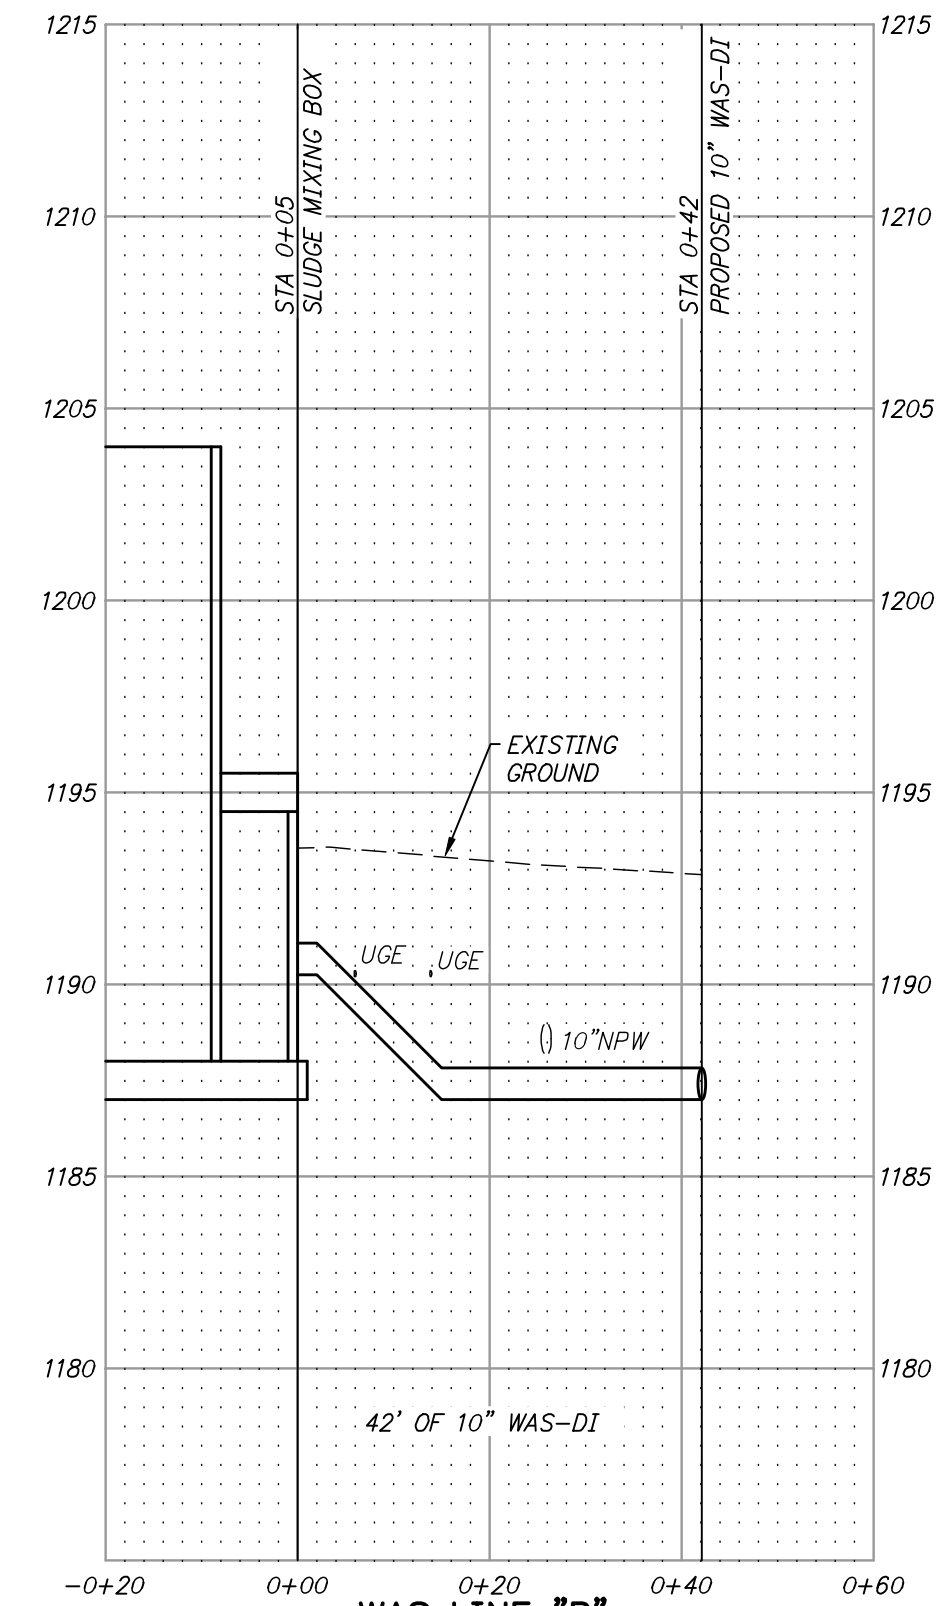

**PROFILE 10**  
 H: 1"=20'; V: 1"=5'

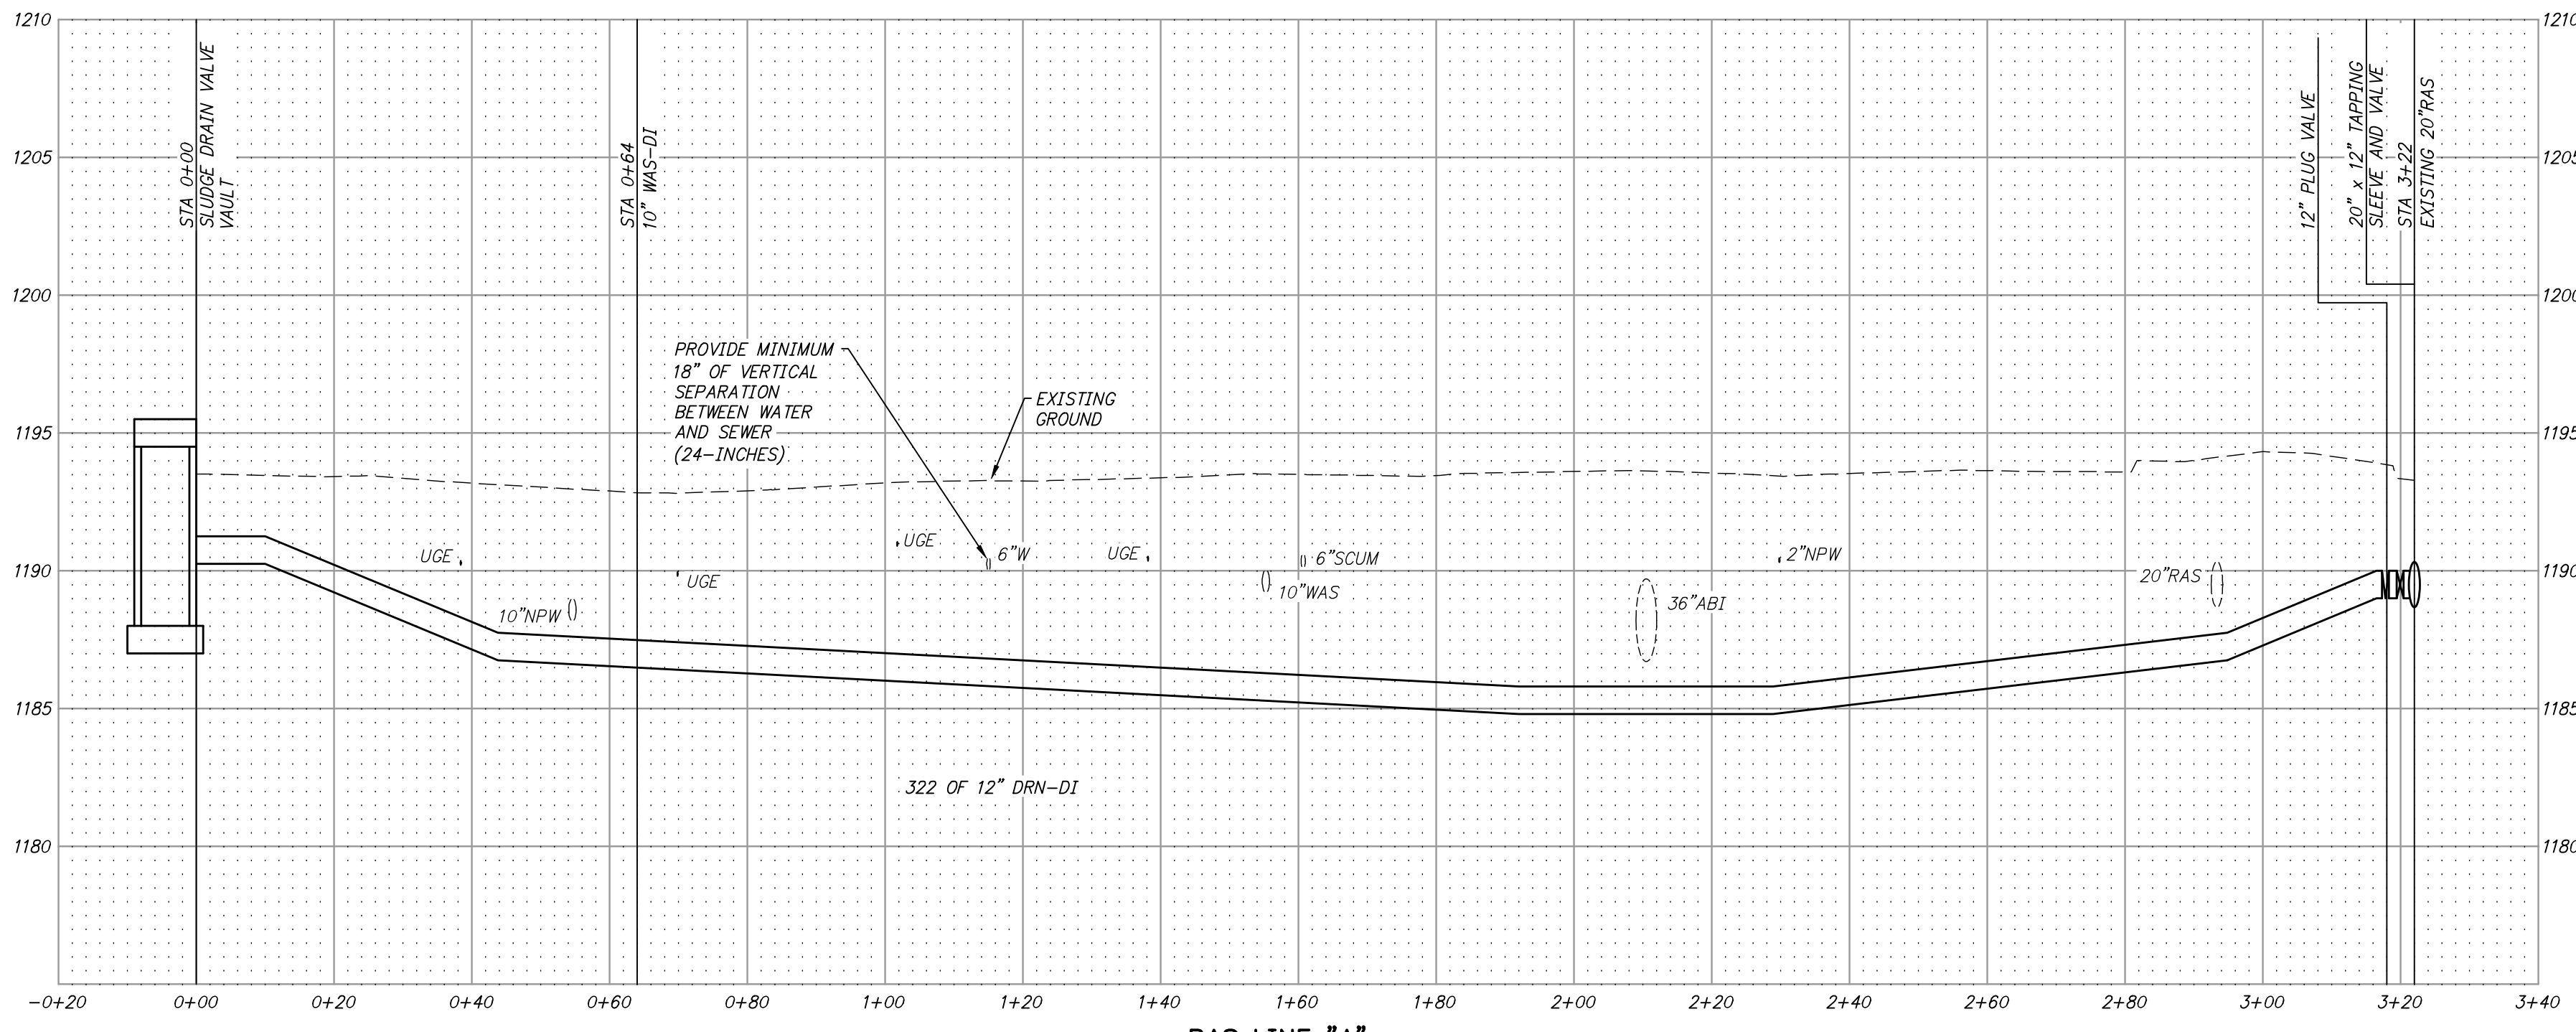

**PROFILE 11**  
 H: 1"=20'; V: 1"=5'

Z:\20\2020043 - ROGERS SOLIDS HANDLING IMPROVEMENTS, PH 2\DRAWINGS\CONSTRUCTION DRAWINGS\WIP\C-10.DWG, 8/26/2024 11:09 AM, MATT WEIR, LAYOUT