



Z:\20\2020043 ROGERS SOLIDS HANDLING IMPROVEMENTS, PH 2\DRAWINGS\CONSTRUCTION DRAWINGS\WIP\C-08.DWG, 8/26/2024 11:08 AM, MATT WEIR, LAYOUT1

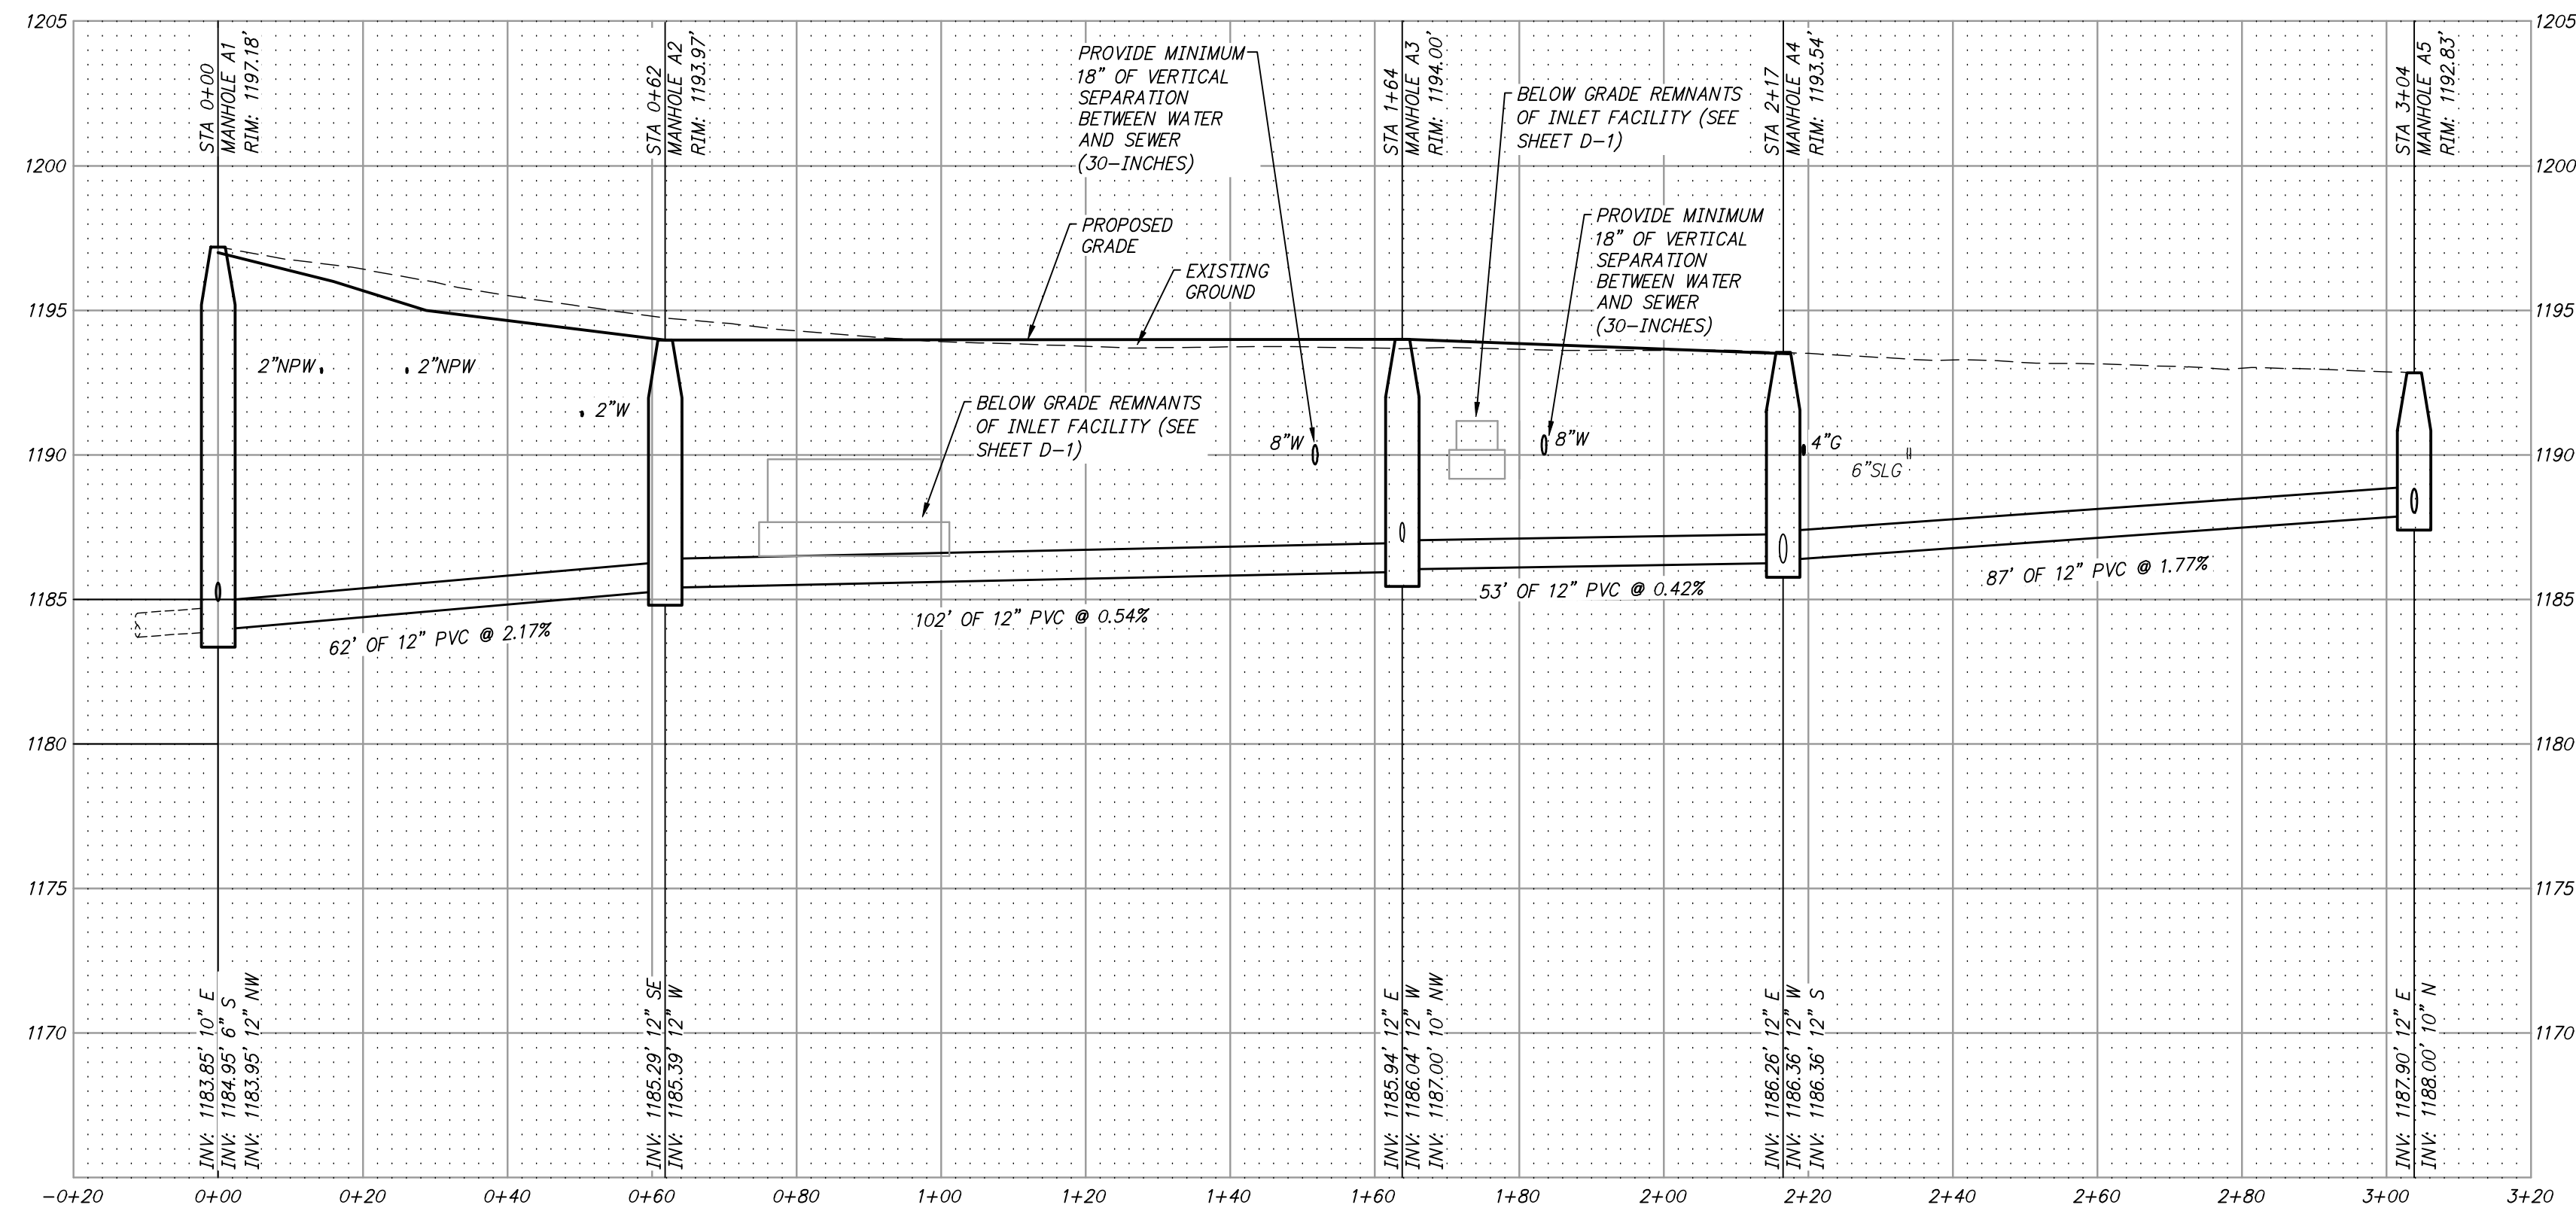

SEWER LINE "A"  
12" SS-PVC  
PROFILE 1  
H: 1"=20'; V: 1"=5'

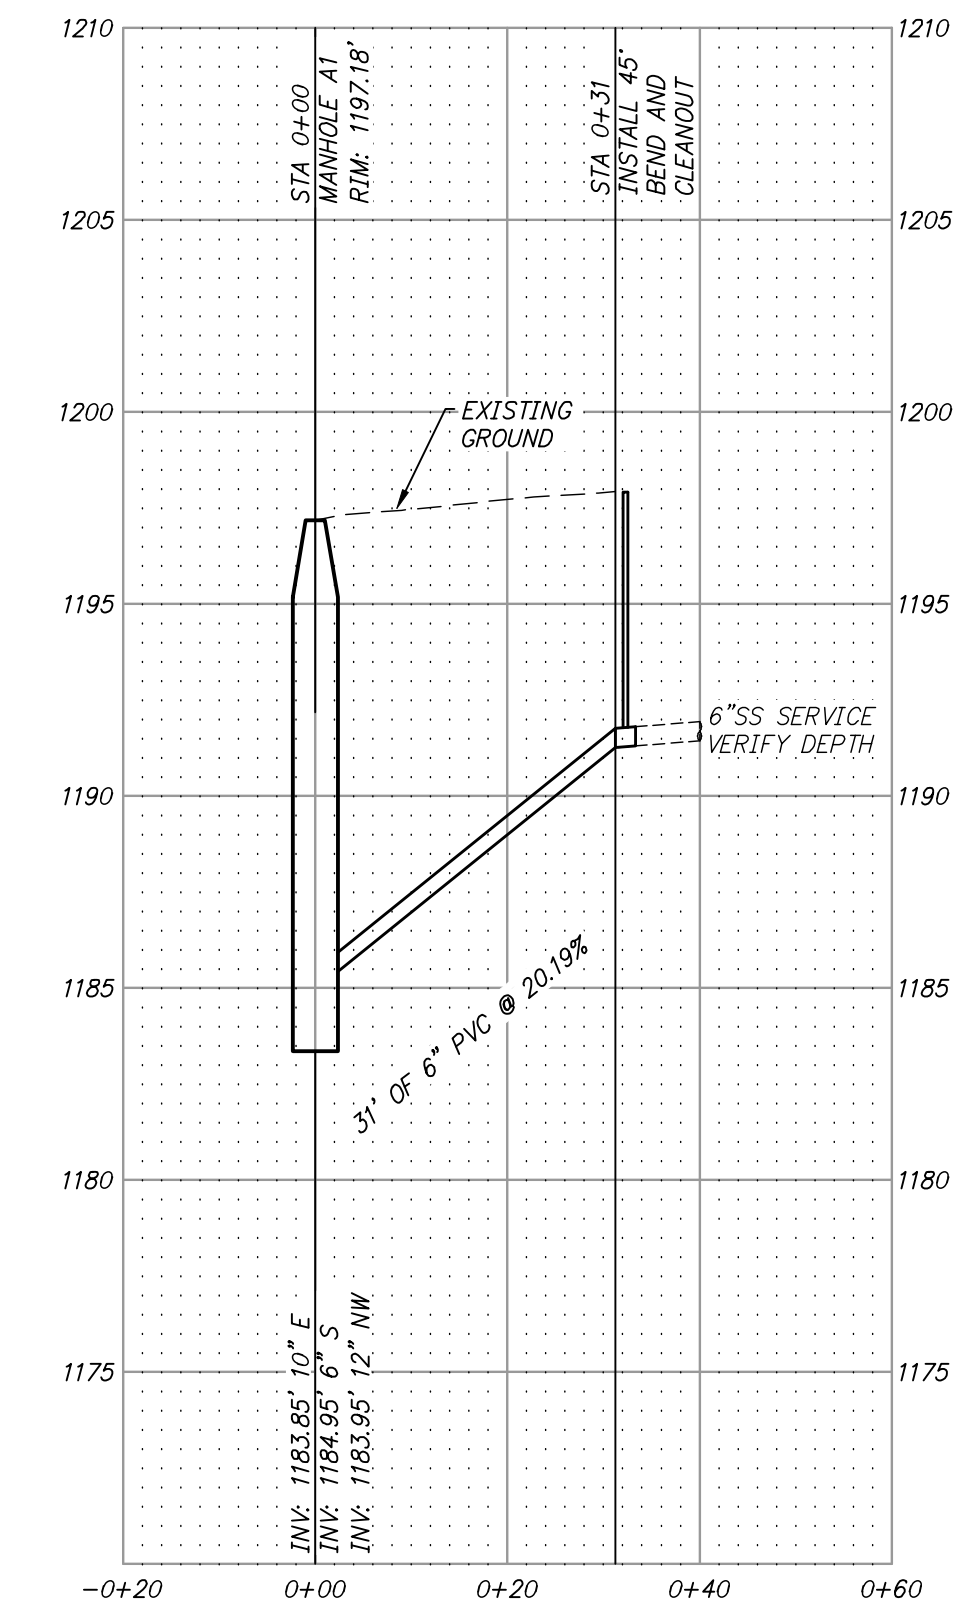

SEWER LINE "B"  
6" SS-PVC  
PROFILE 2  
H: 1"=20'; V: 1"=5'

ONE INCH AT FULL SIZE IF NOT ONE INCH SCALE ACCORDINGLY

DATE	REVISION



**HAWKINS WEIR ENGINEERS, INC.**  
**BLACK & VEATCH**

ROGERS, ARKANSAS  
 ROGERS POLLUTION CONTROL FACILITY (PCF)  
 SOLIDS HANDLING IMPROVEMENTS, PHASE II  
**PIPING PROFILES I**  
 FOR: ROGERS WATER UTILITIES

DATE: AUGUST 2024  
 SCALE: AS SHOWN  
 DESIGNED BY: JDS  
 DRAWN BY: MAW  
 HWEI NO.: 2020043  
 FILENAME: C-08