

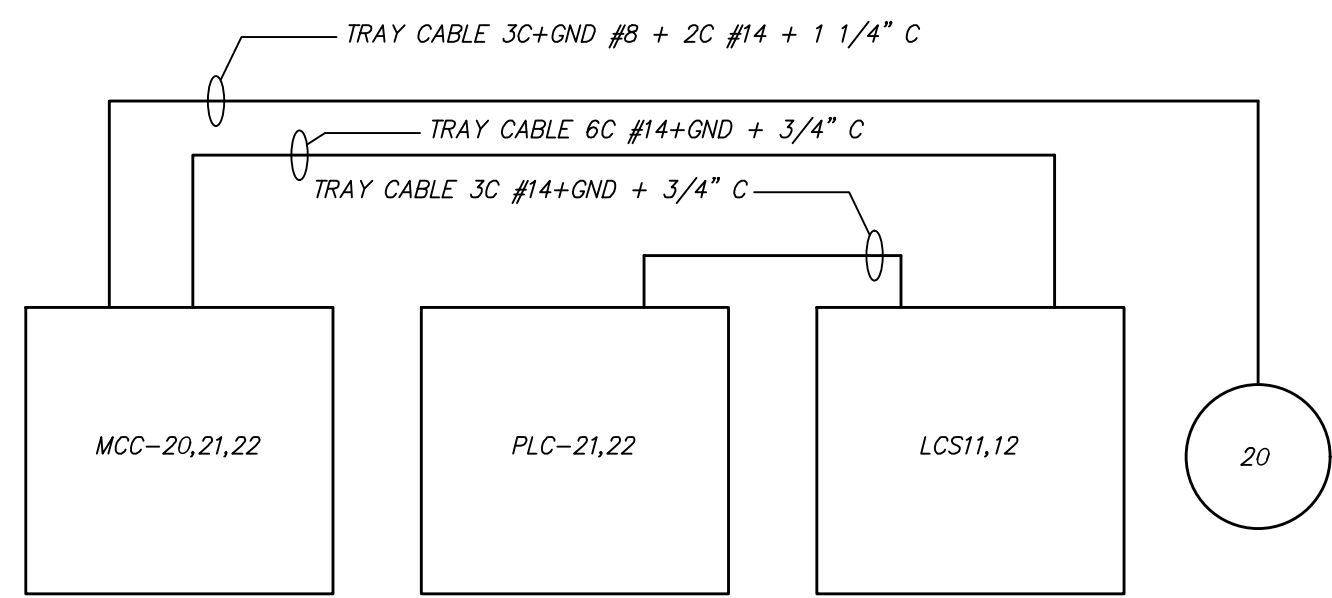
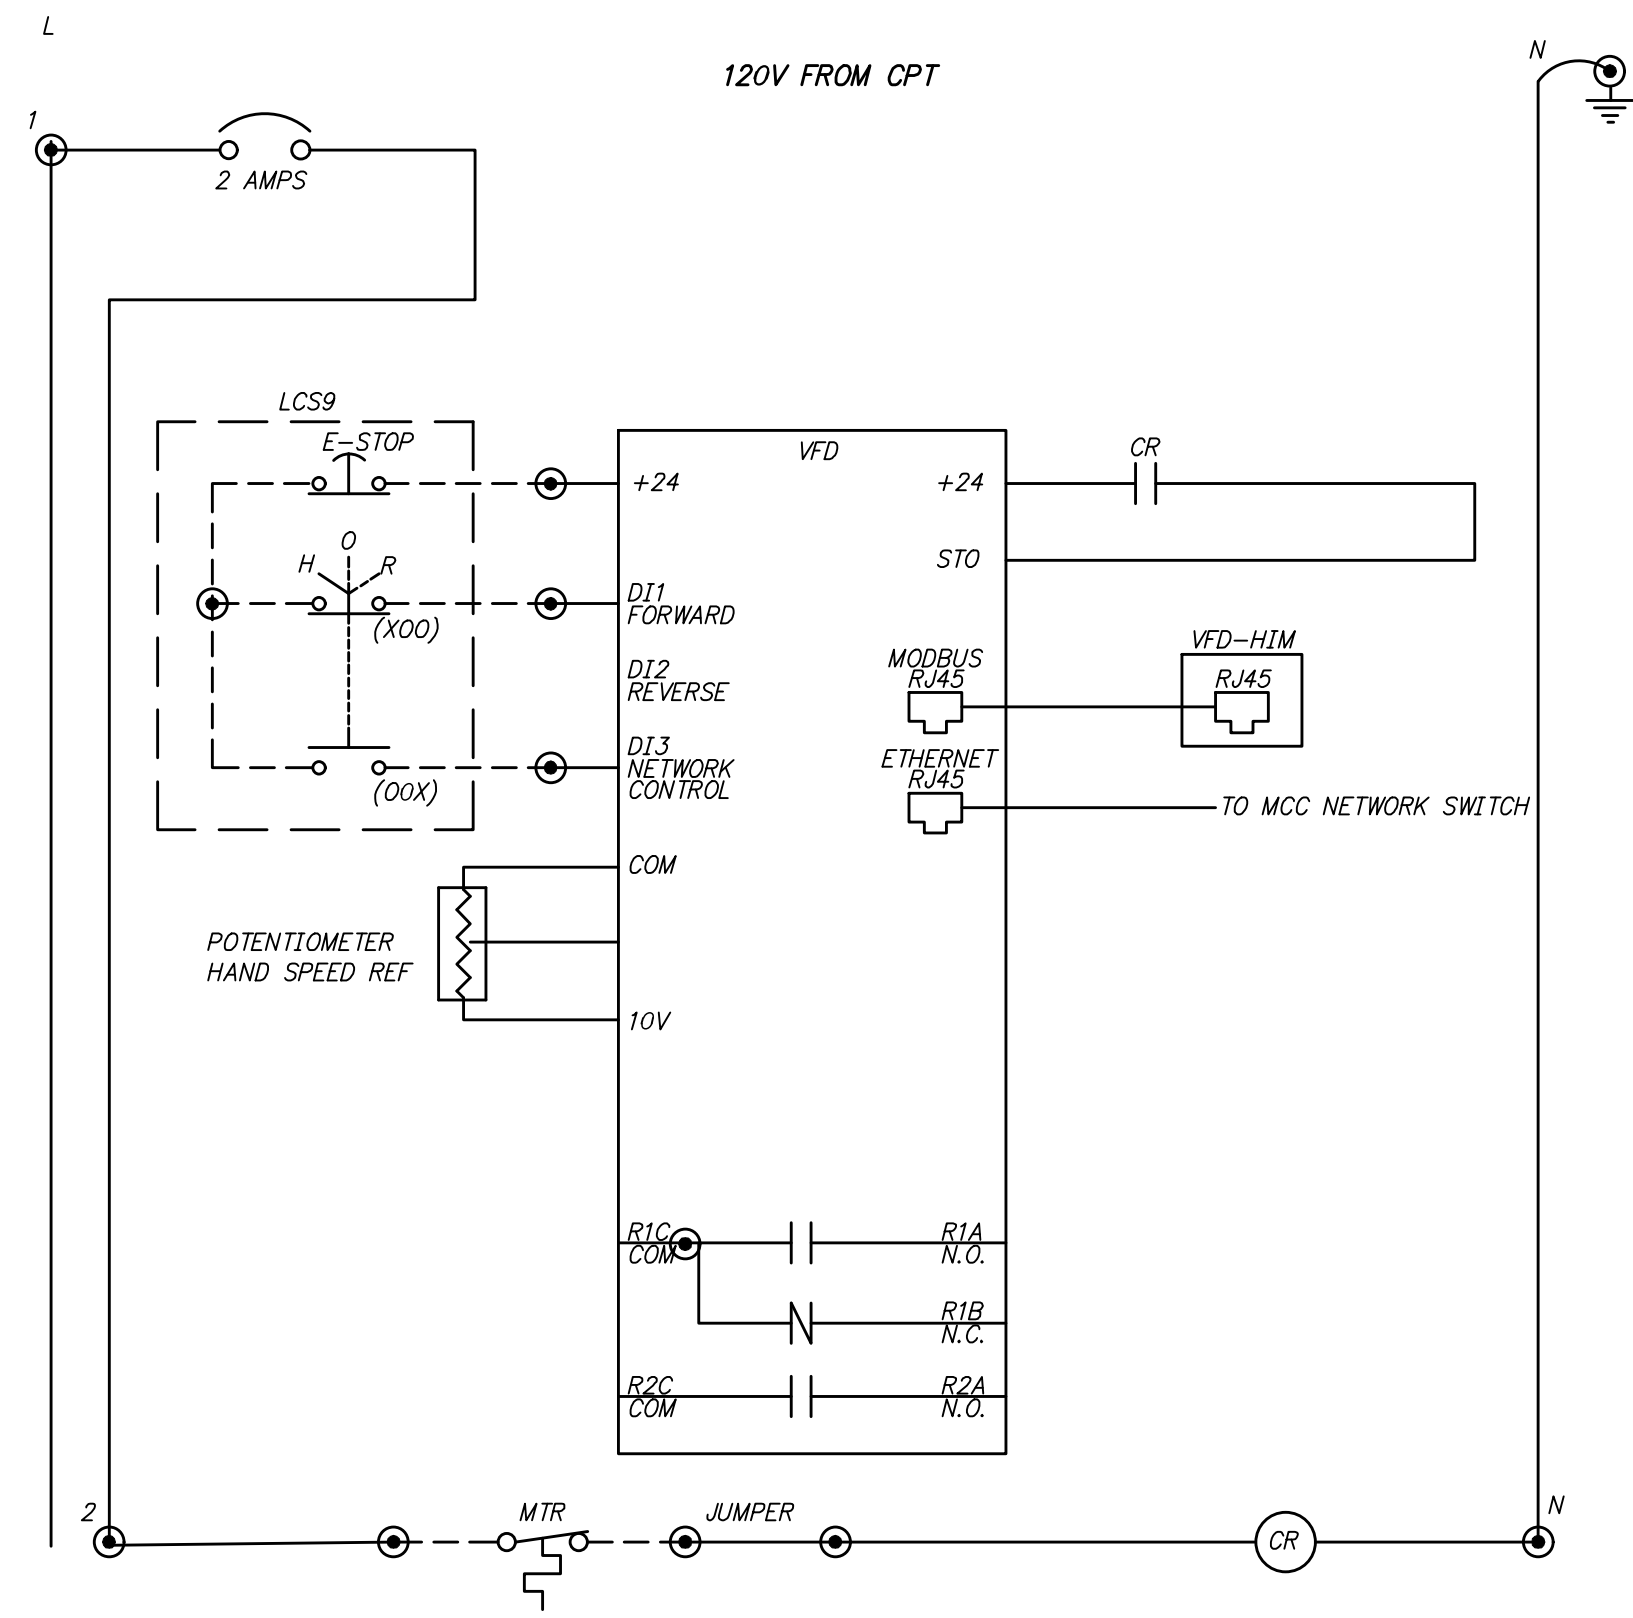


Z:\20\2020043 ROGERS SOLIDS HANDLING IMPROVEMENTS, PH 2\DRAWINGS\CONSTRUCTION DRAWINGS\WVTP\EA-09.DWG, 8/26/2024 11:16 AM, MATT WEIR, LAYOUT

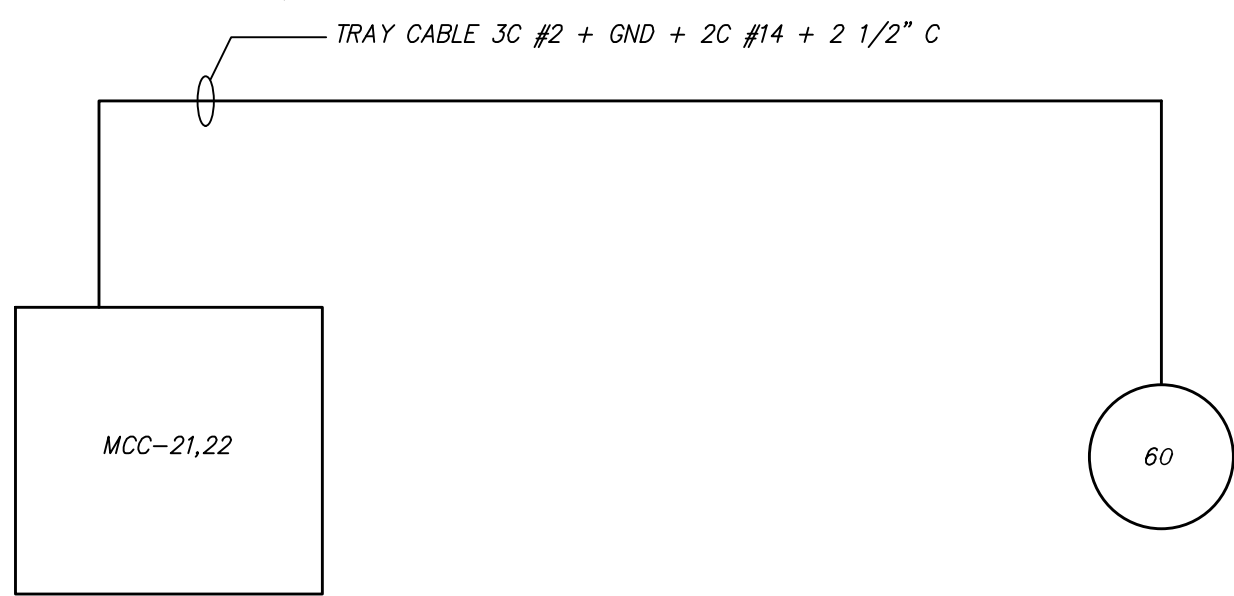



BOILER HOT WATER LOOP PUMP CONTROL AND RISER DIAGRAM (TYP OF 3)

DETAIL Z
NTS EA-2,3

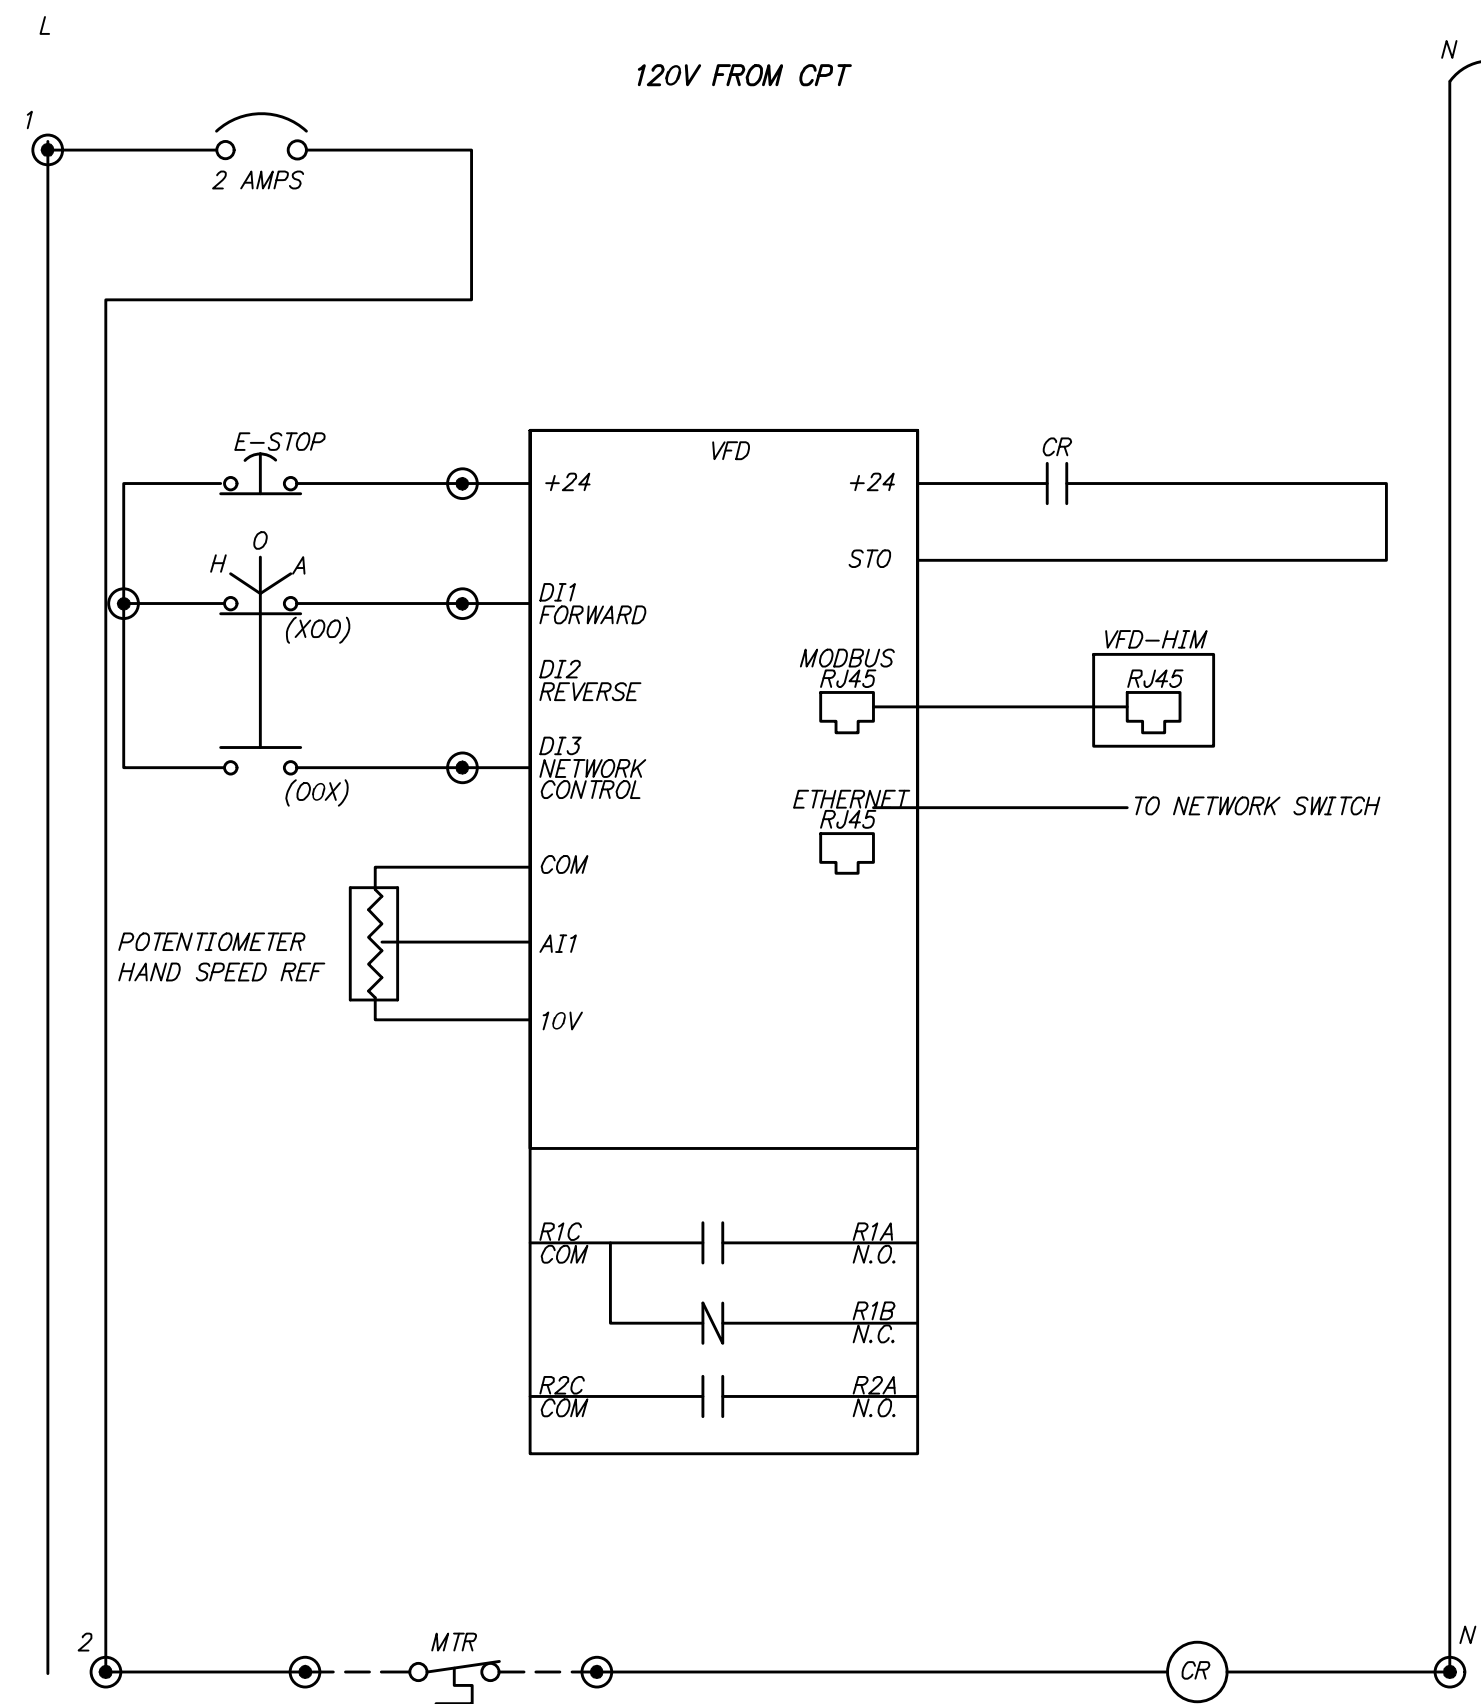

EXHAUST FAN CONTROL AND RISER DIAGRAM (TYP OF 2)

DETAIL AA
NTS EA-2,3

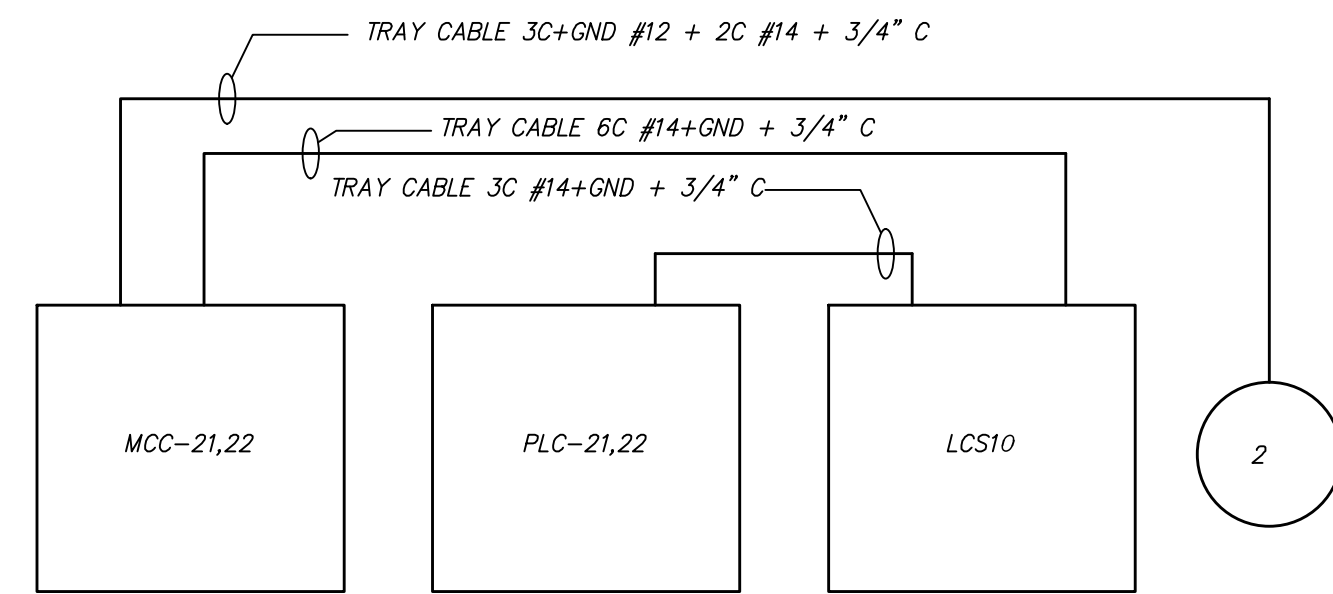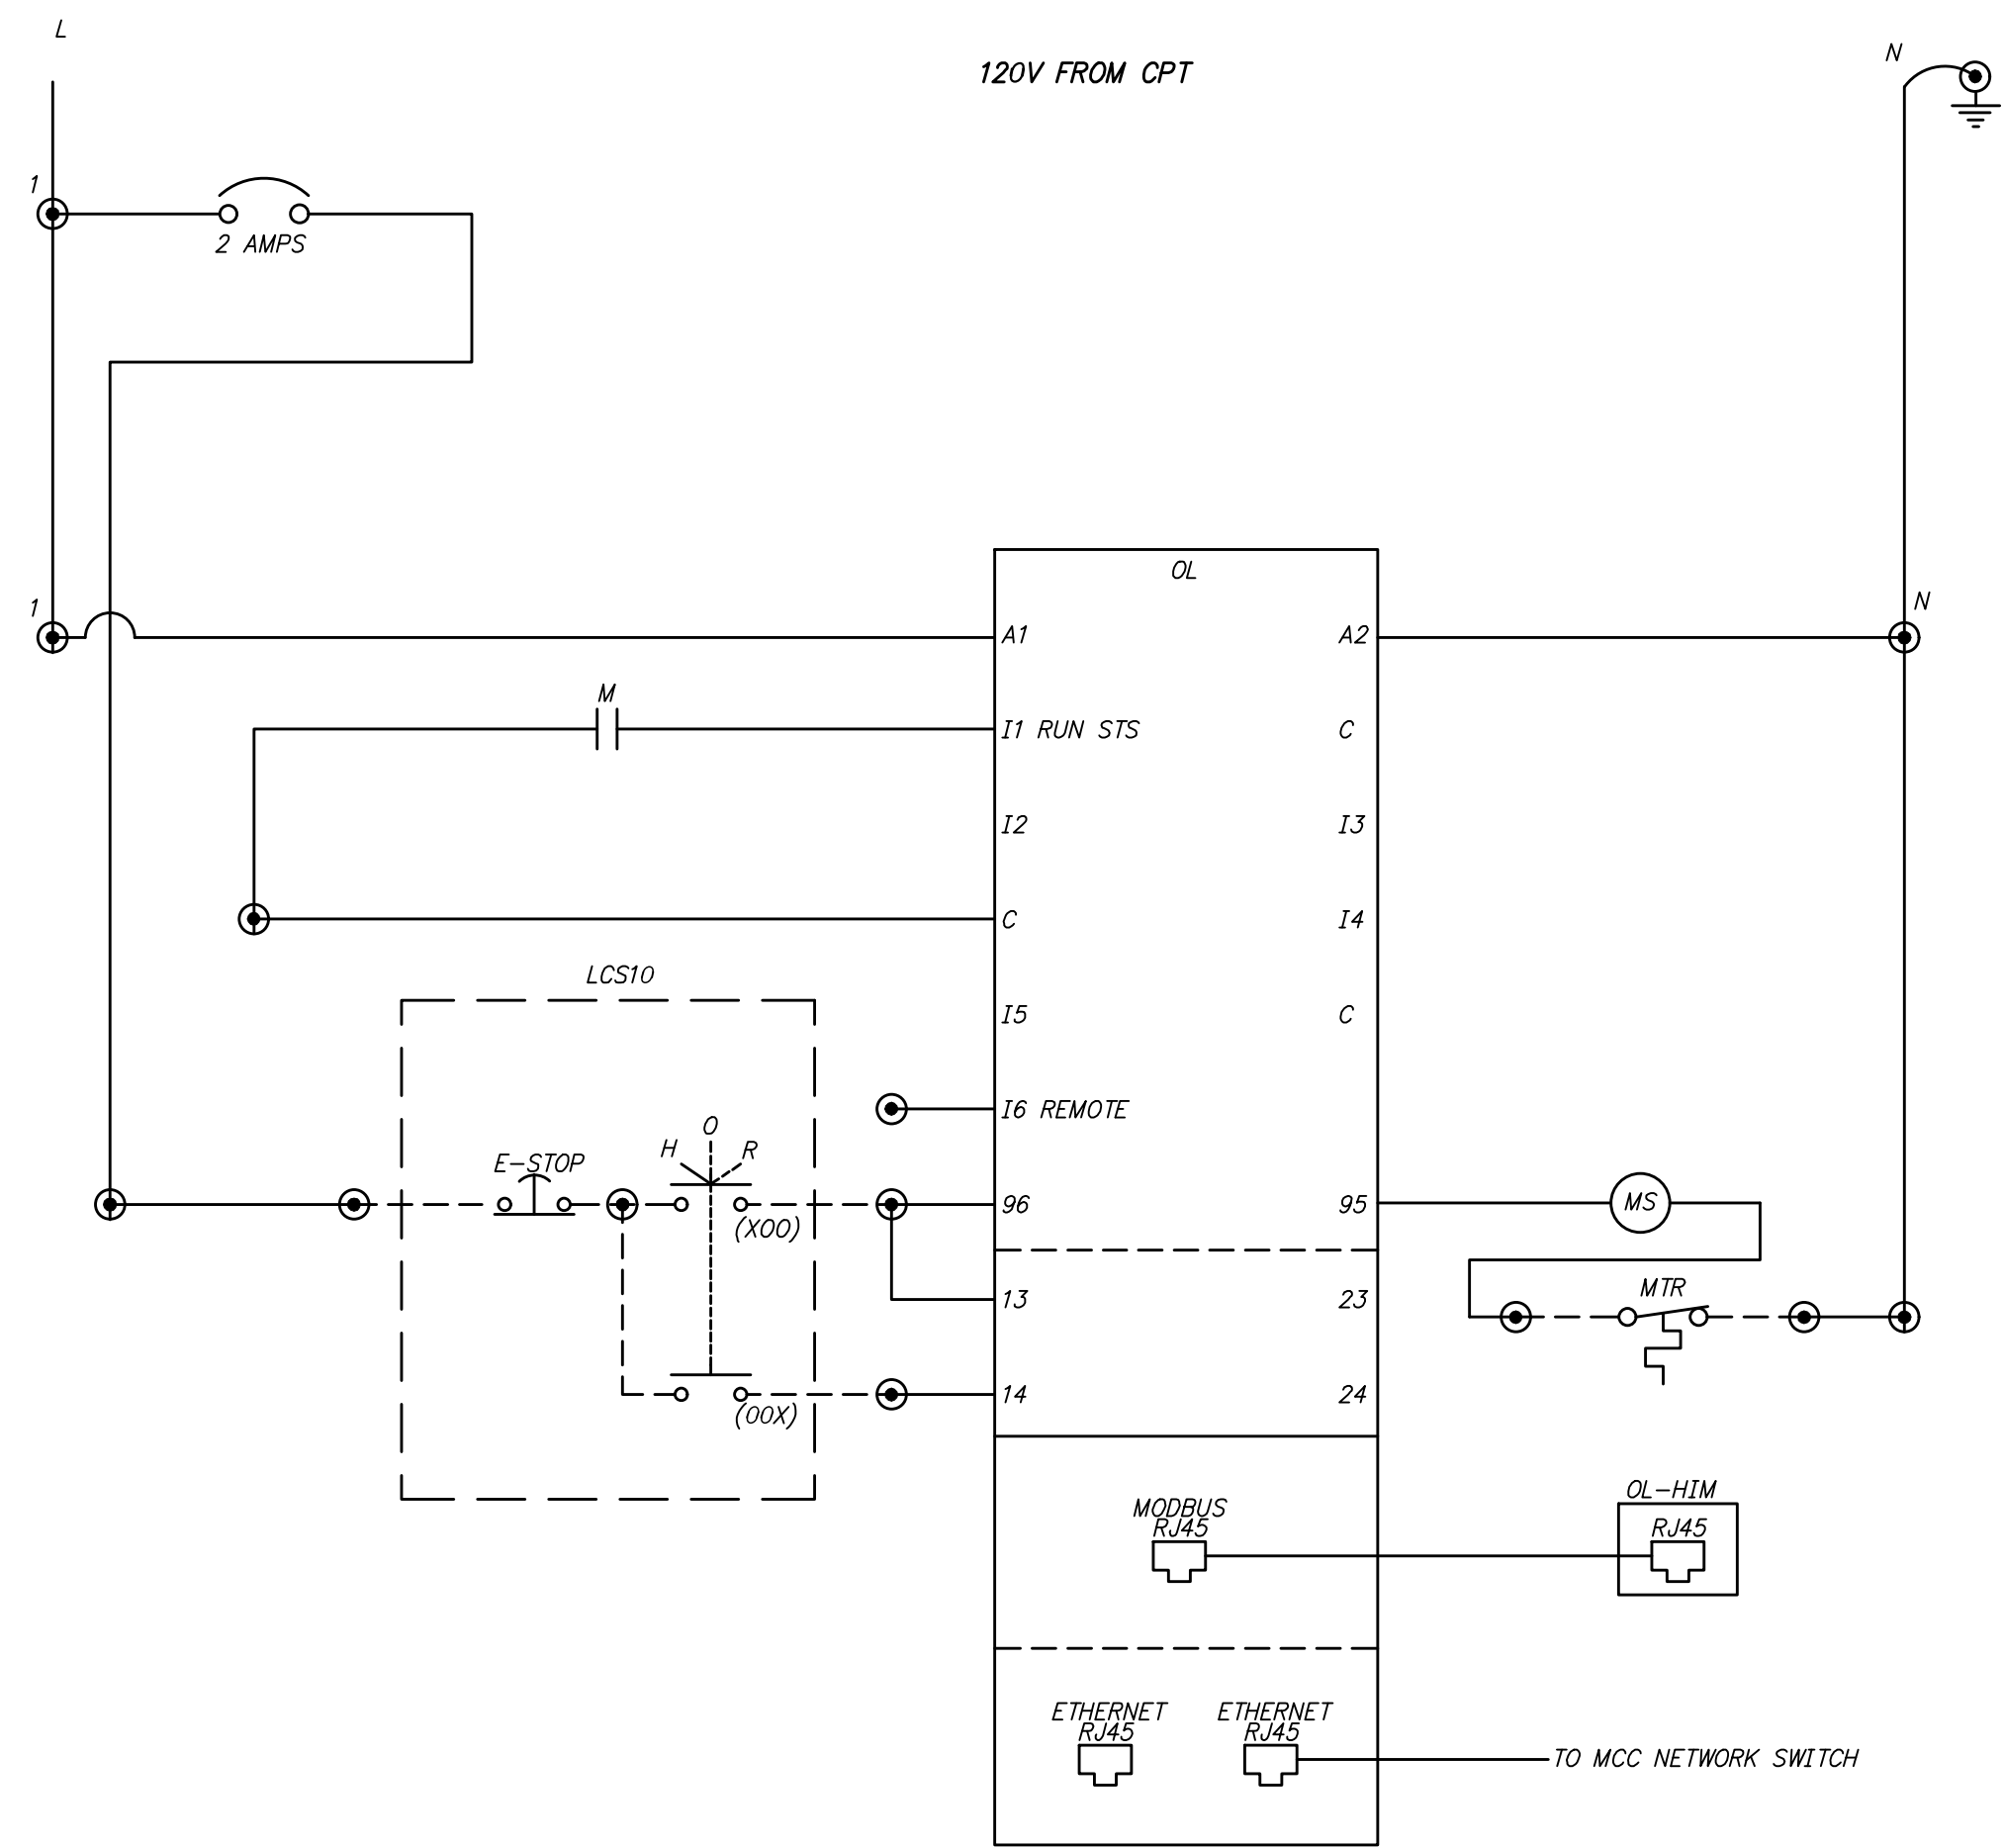

HEAT RECOVERY RECIRC PUMP CONTROL AND RISER DIAGRAM

DETAIL BB
NTS EA-2,3

1" ONE INCH AT FULL SIZE IF NOT ONE INCH SCALE ACCORDINGLY

DATE	REVISION



HAWKINS WEIR ENGINEERS, INC.
BLACK & VEATCH

ROGERS, ARKANSAS
ROGERS POLLUTION CONTROL FACILITY (PCF) SOLIDS HANDLING IMPROVEMENTS, PHASE II
DRYER MCC CONTROL AND RISER DIAGRAMS V
FOR: ROGERS WATER UTILITIES

DATE: AUGUST 2024
SCALE: NTS
DESIGNED BY: LSM
DRAWN BY: LSM
HWEI NO.: 2020043
FILENAME: EA-09

SHEET NO. EA-9