


NOTES:


- FUEL TANKS AND ASSOCIATED FUELING EQUIPMENT SHALL BE REMOVED AND DISPOSED OF IN ACCORDANCE WITH ALL FEDERAL, STATE, AND LOCAL REGULATIONS. THE CONTRACTOR IS RESPONSIBLE FOR ALL REQUIRED PERMITS AND TESTING. COORDINATE REMOVAL OF ANY REMAINING FUEL WITH THE OWNER.

KEYED NOTES:

- REMOVE AND REPLACE BURIED FUEL STORAGE TANKS AND FUEL PUMPS.
- DEMOLISH EXISTING SEPTIC RECEIVING STATION.
- DEMOLISH AND RELOCATE UNDERGROUND ELECTRIC OUTSIDE OF THE PROPOSED BUILDING FOOTPRINT.
- REMOVE AND DISPOSE OF EXISTING MANHOLE.
- REMOVE AND DISPOSE OF EXISTING PIPING AND PLUG ABANDONED PIPING.
- DEMOLISH OIL SEPARATOR.
- DEMOLISH REMAINING BELOW GRADE CONCRETE GRIT BASIN SLAB AND FILL THE SLUDGE SUMP AND CENTER PIER WITH CONCRETE. REFER TO ROGERS WATER UTILITIES WASTEWATER TREATMENT PLANT EXPANSION PLANS DATED MARCH 8, 2007 FOR ADDITIONAL DETAIL REGARDING THE REMAINING BELOW GRADE INLET FACILITY AND GRIT BASIN STRUCTURES. THESE RECORD DRAWINGS ARE AVAILABLE FROM THE OWNER.
- DEMOLISH REMAINING BELOW GRADE CONCRETE INLET FACILITY SLAB AND WALLS. REFER TO ROGERS WATER UTILITIES WASTEWATER TREATMENT PLANT EXPANSION PLANS DATED MARCH 8, 2007 FOR ADDITIONAL DETAIL REGARDING THE REMAINING BELOW GRADE INLET FACILITY AND GRIT BASIN STRUCTURES. THESE RECORD DRAWINGS ARE AVAILABLE FROM THE OWNER.

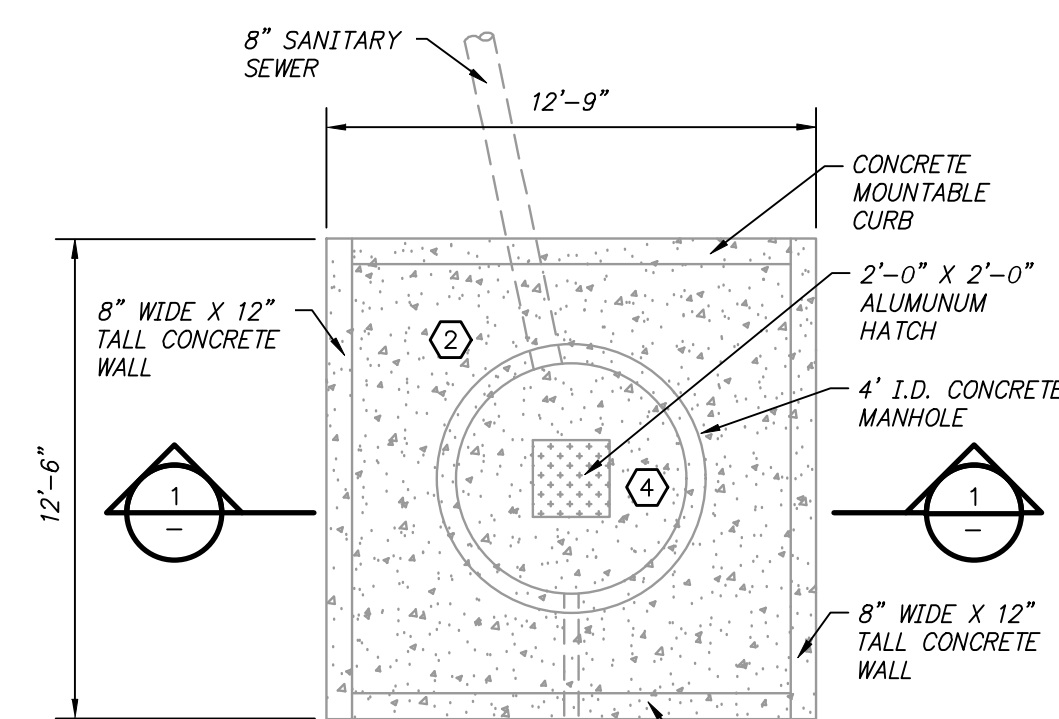


SEPTIC RECEIVING STATION
DETAIL
 N.T.S.

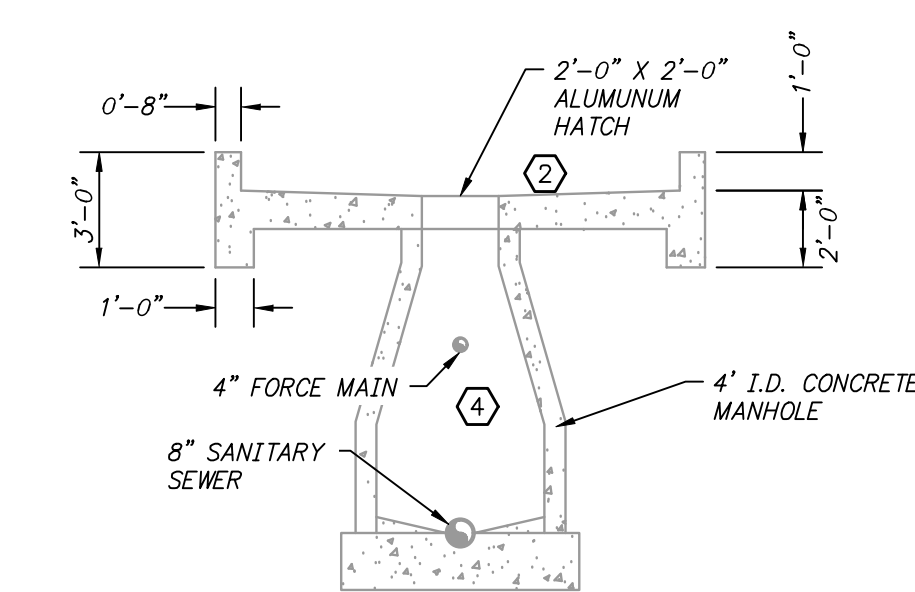

SEPTIC RECEIVING STATION
SECTION
 N.T.S.

SITE DEMOLITION PLAN
PLAN
 1"=20'

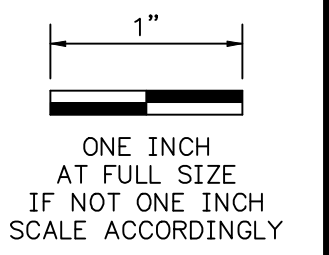

DATE	REVISION



HAWKINS WEIR ENGINEERS, INC.
BLACK & VEATCH

ROGERS, ARKANSAS
 ROGERS POLLUTION CONTROL FACILITY (PCF)
 SOLIDS HANDLING IMPROVEMENTS, PHASE II
SITE DEMOLITION PLAN
 FOR: ROGERS WATER UTILITIES

DATE:	AUGUST 2024
SCALE:	AS SHOWN
DESIGNED BY:	JSD
DRAWN BY:	MAW
HWEL NO.:	2020043
FILENAME:	D-01
SHEET NO.	D-1

Z:\20\2020043 ROGERS SOLIDS HANDLING IMPROVEMENTS, PH 2\DRAWINGS\CONSTRUCTION DRAWINGS\WWT-D-01.DWG, 8/26/2024 11:11 AM, MATT WEIR, LAYOUT1