


INFEED CONVEYORS

SCADA

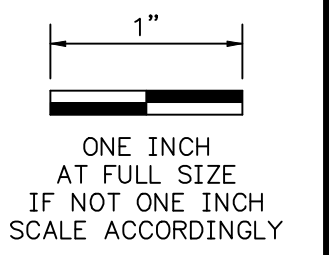

DATE	REVISION

© HAWKINS-WEIR ENGINEERS, INC. 2024




**HAWKINS-WEIR ENGINEERS, INC.**  
**BLACK & VEATCH**

ROGERS, ARKANSAS  
 ROGERS POLLUTION CONTROL FACILITY (PCF)  
 SOLIDS HANDLING IMPROVEMENTS, PHASE II  
 DRYER INFEED AND EXIT CONVEYORS  
 SCADA DISPLAY AND CONNECTION DIAGRAM  
 FOR: ROGERS WATER UTILITIES

DATE: AUGUST 2024  
 SCALE: NTS  
 DESIGNED BY: LSM  
 DRAWN BY: LSM  
 HWEI NO.: 2020043  
 FILENAME: IA-10

SHEET NO.  
**IA-10**


ETHERNET  
 PLC-20  
 ETHERNET

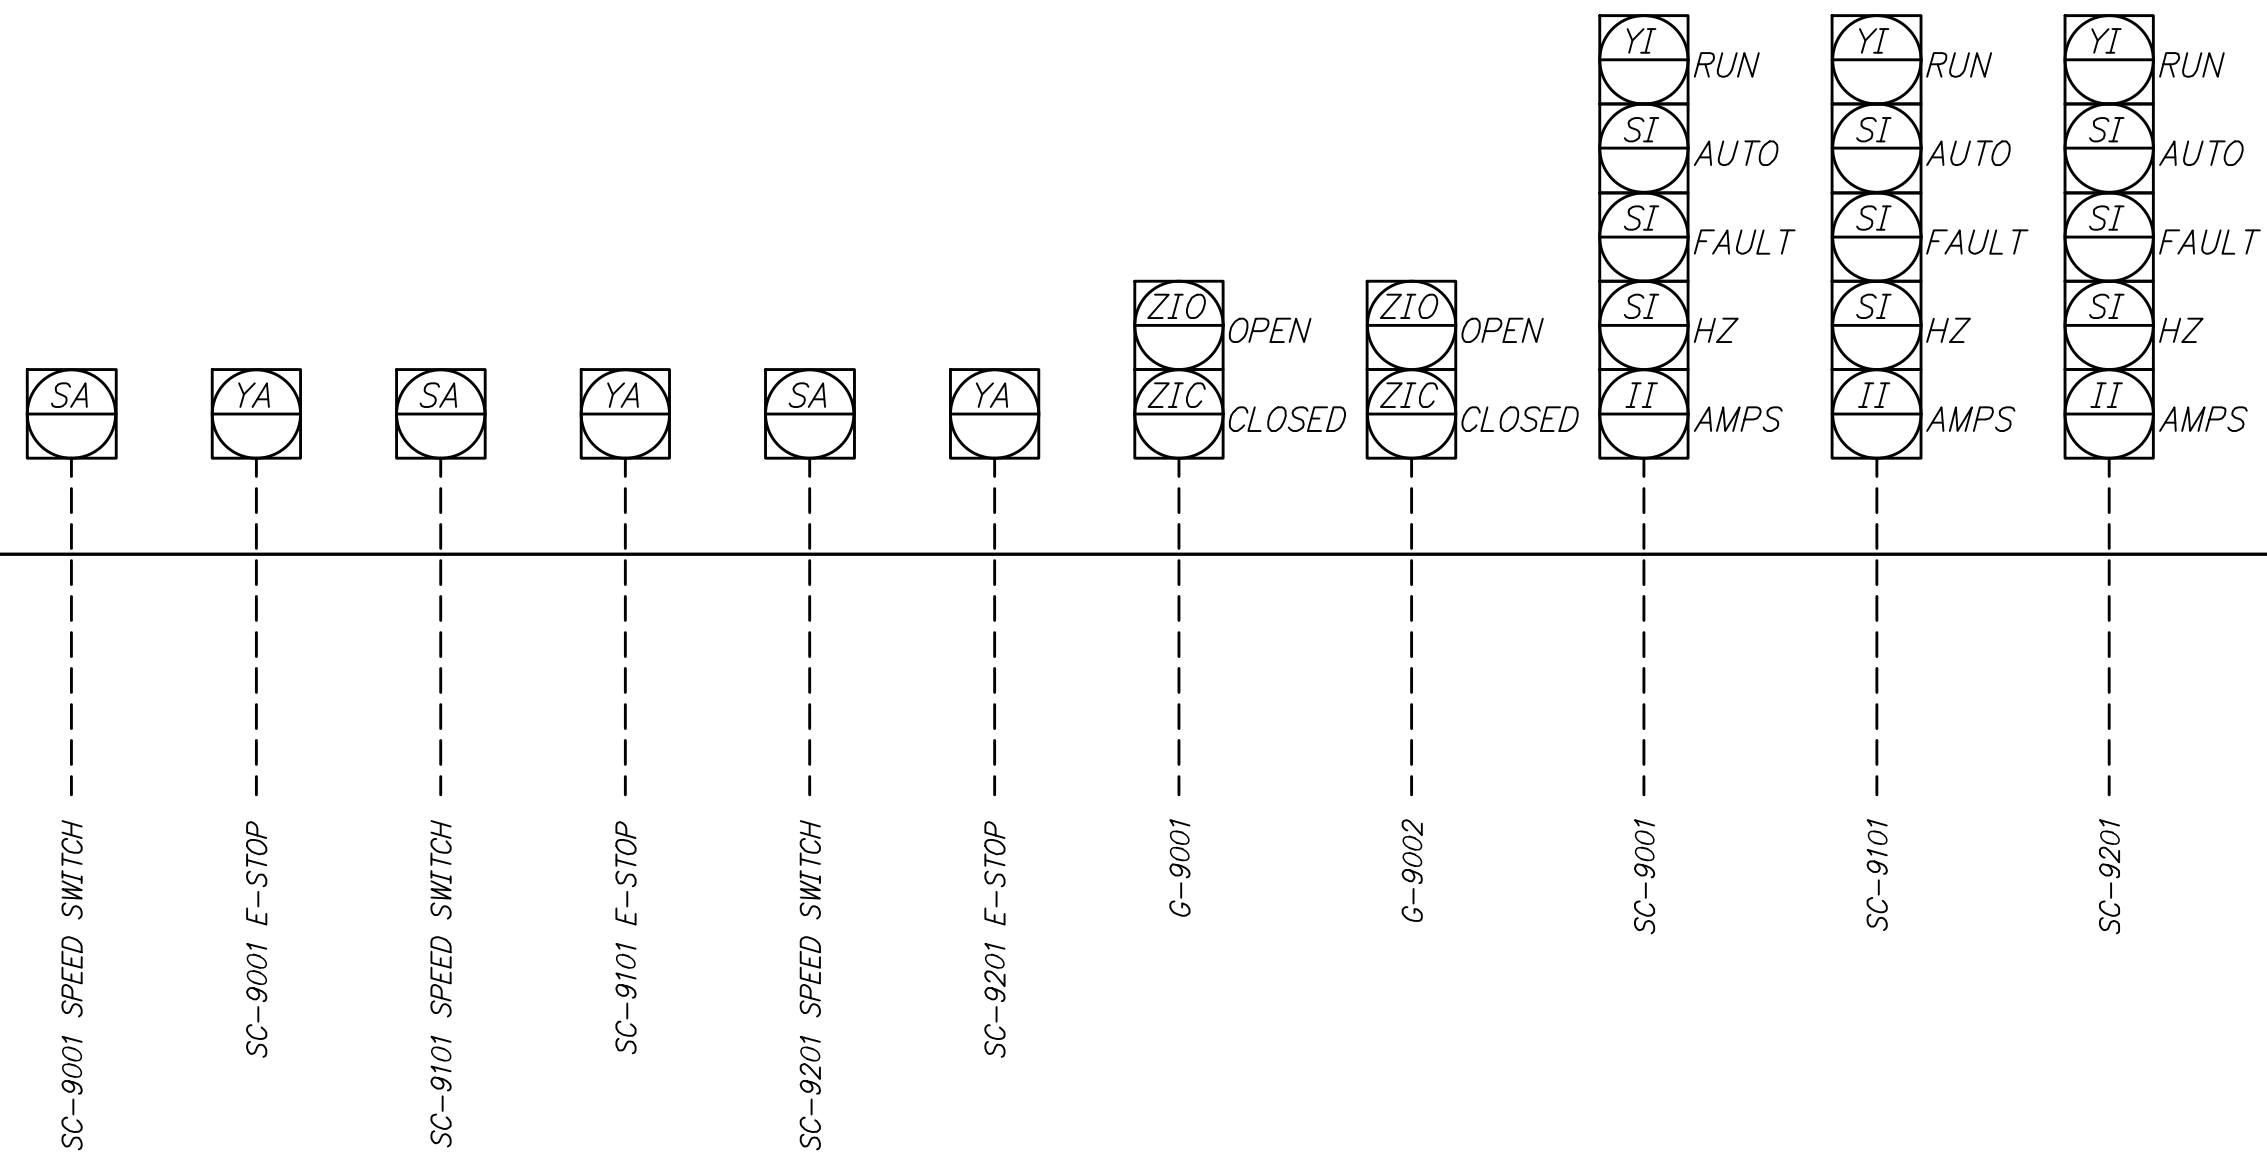

EXIT CONVEYORS

SCADA

ETHERNET  
 PLC-20  
 ETHERNET

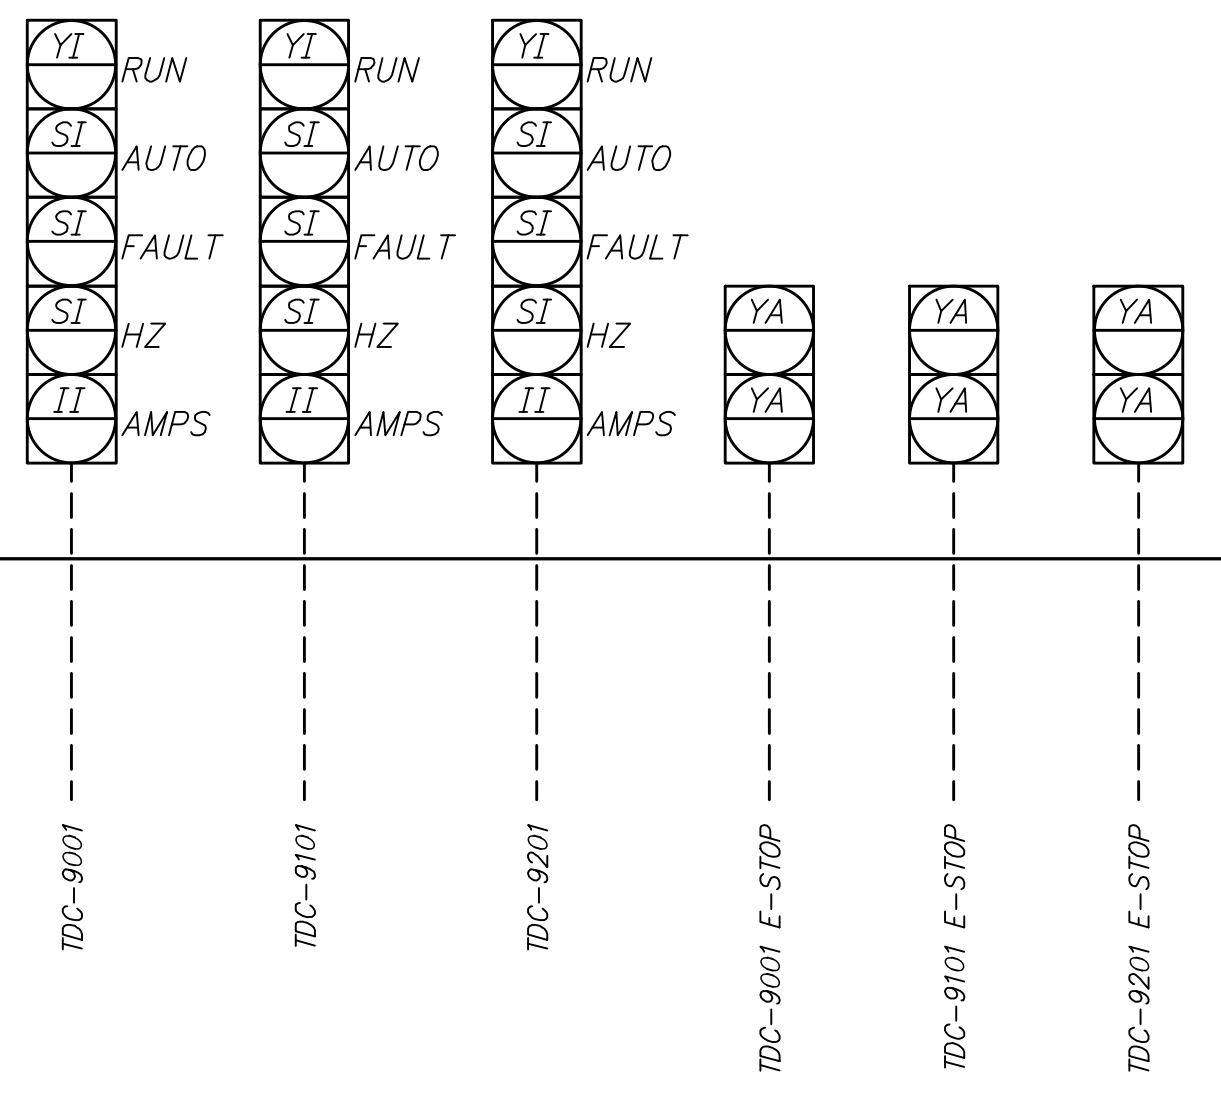

Z:\20\2020043 ROGERS SOLIDS HANDLING IMPROVEMENTS, PH 2\DRAWINGS\CONSTRUCTION DRAWINGS\WWT\IA-10.DWG, 8/26/2024 11:23 AM, MATT WEIR, LAYOUT1