
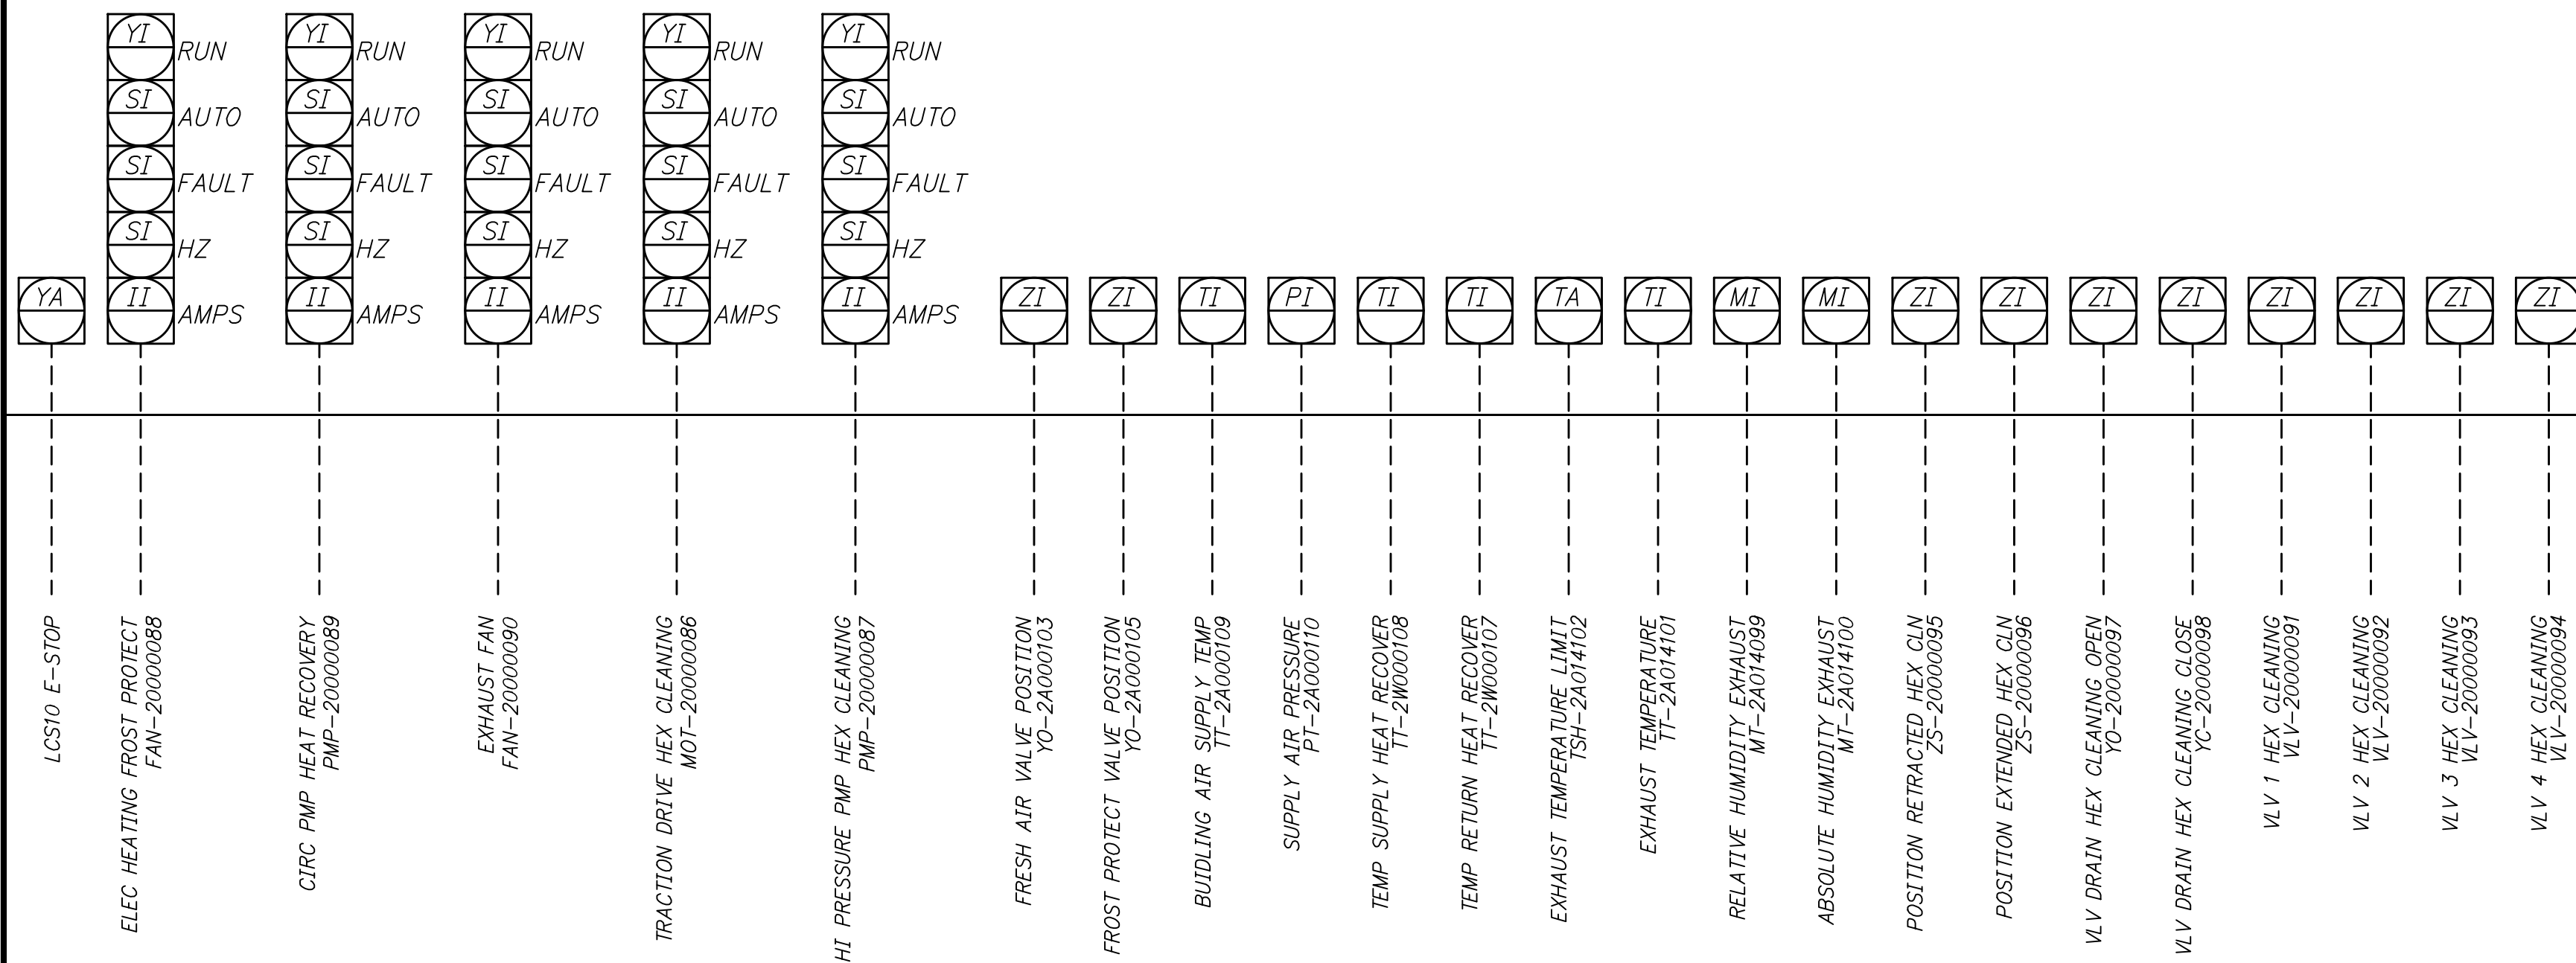


Z:\20\2020043 ROGERS SOLIDS HANDLING IMPROVEMENTS, PH. 2\DRAWINGS\CONSTRUCTION DRAWINGS\WMP\IA-14.DWG, 8/26/2024 11:24 AM, MATT WEIR, LAYOUT1

DRYER 1

DRYER 2

ONE INCH AT FULL SIZE IF NOT ONE INCH SCALE ACCORDINGLY

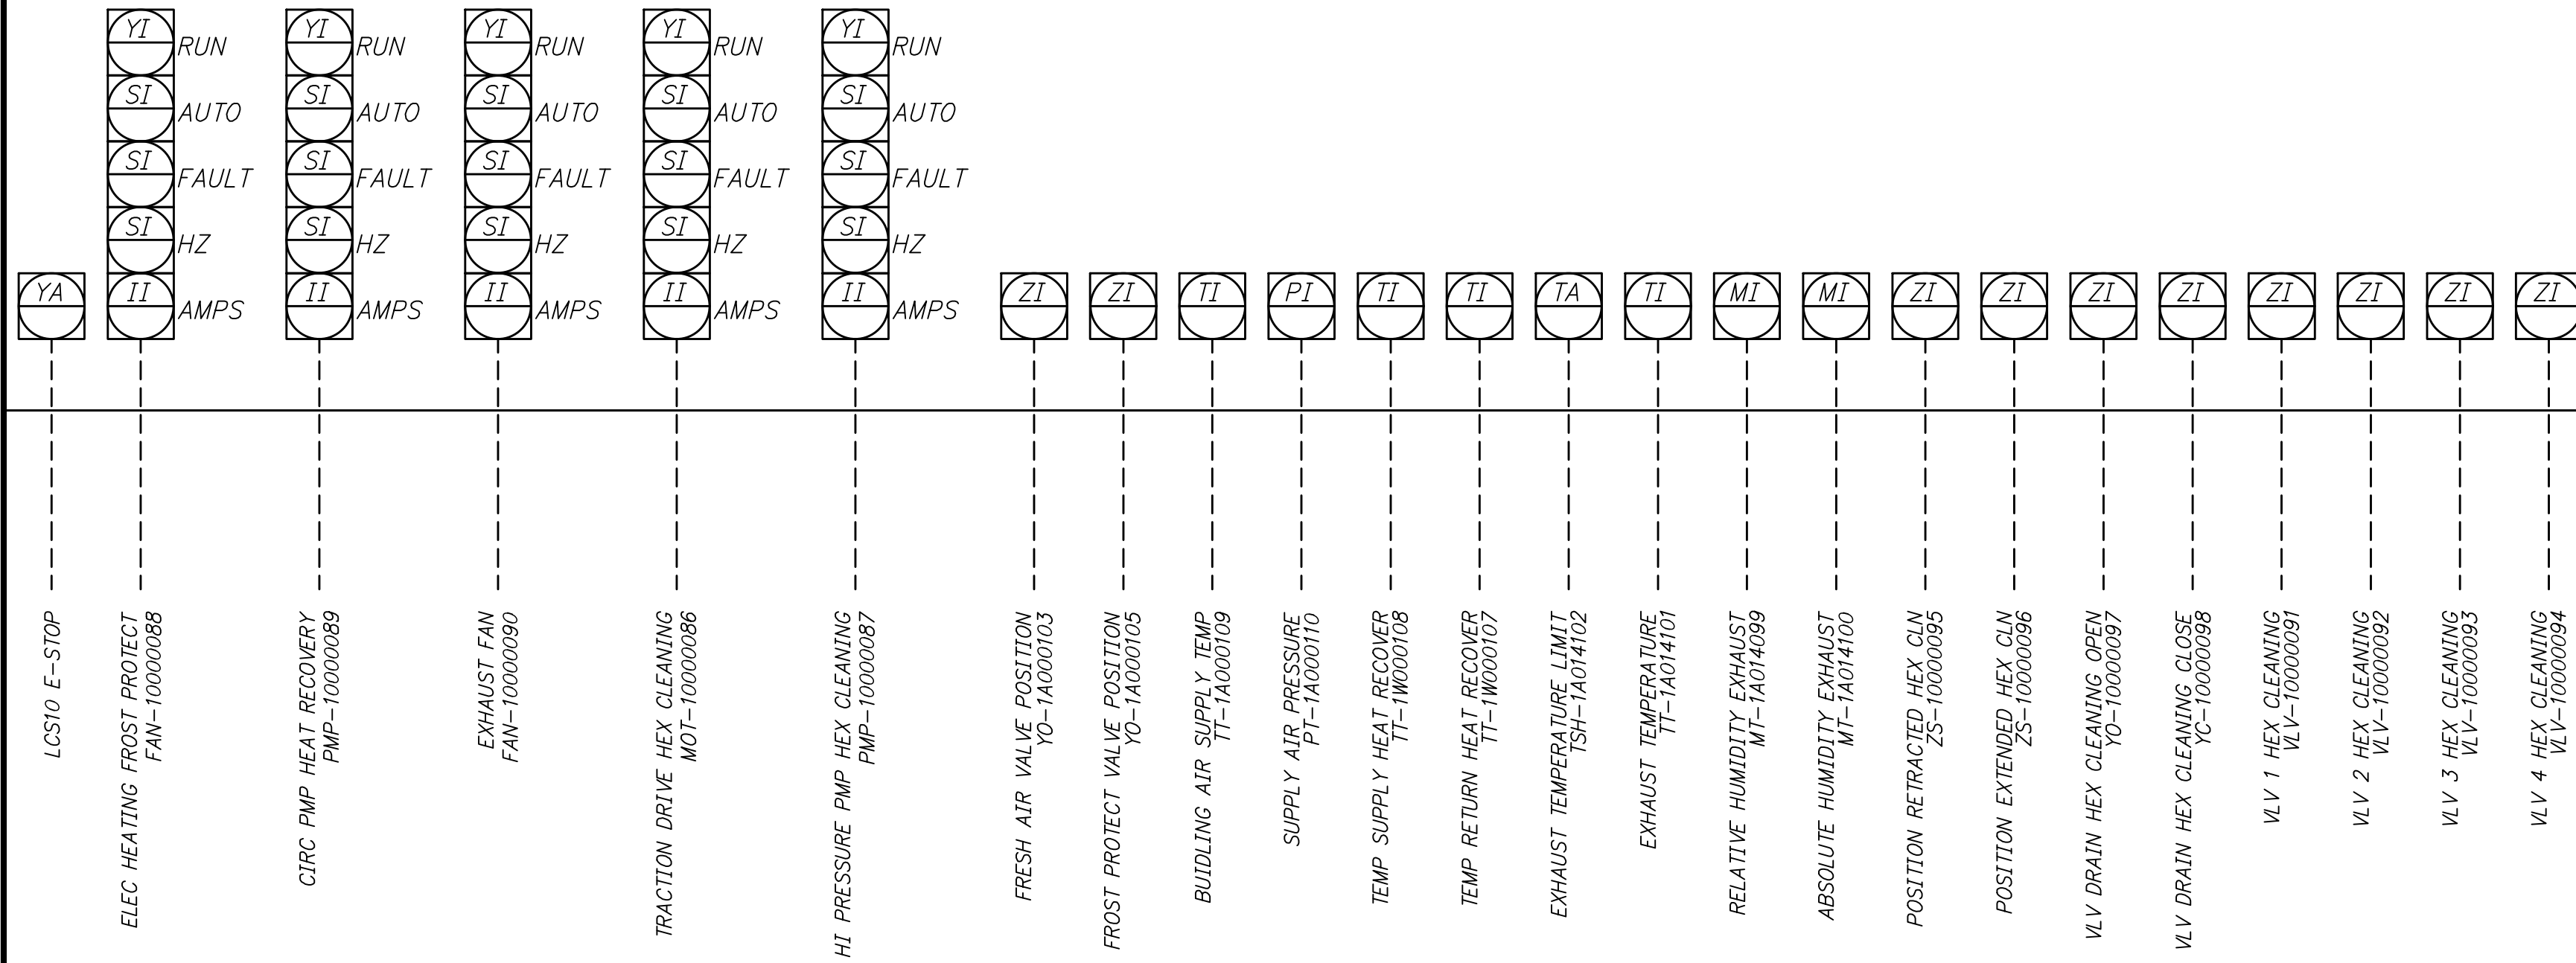

DATE	REVISION



HAWKINS WEIR ENGINEERS, INC.

BLACK & VEATCH

ROGERS, ARKANSAS
 ROGERS POLLUTION CONTROL FACILITY (PCF)
 SOLIDS HANDLING IMPROVEMENTS, PHASE II
 DRYER 1 AND 2
 HEAT RECOVERY AND CLEANING
 SCADA DISPLAY AND CONNECTION DIAGRAM
 FOR: ROGERS WATER UTILITIES

DATE: AUGUST 2024
 SCALE: NTS
 DESIGNED BY: LSM
 DRAWN BY: LSM
 HWEI NO.: 2020043
 FILENAME: IA-14

SHEET NO.
IA-14

© HAWKINS-WEIR ENGINEERS, INC. 2024