

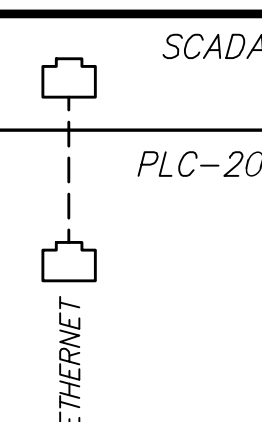
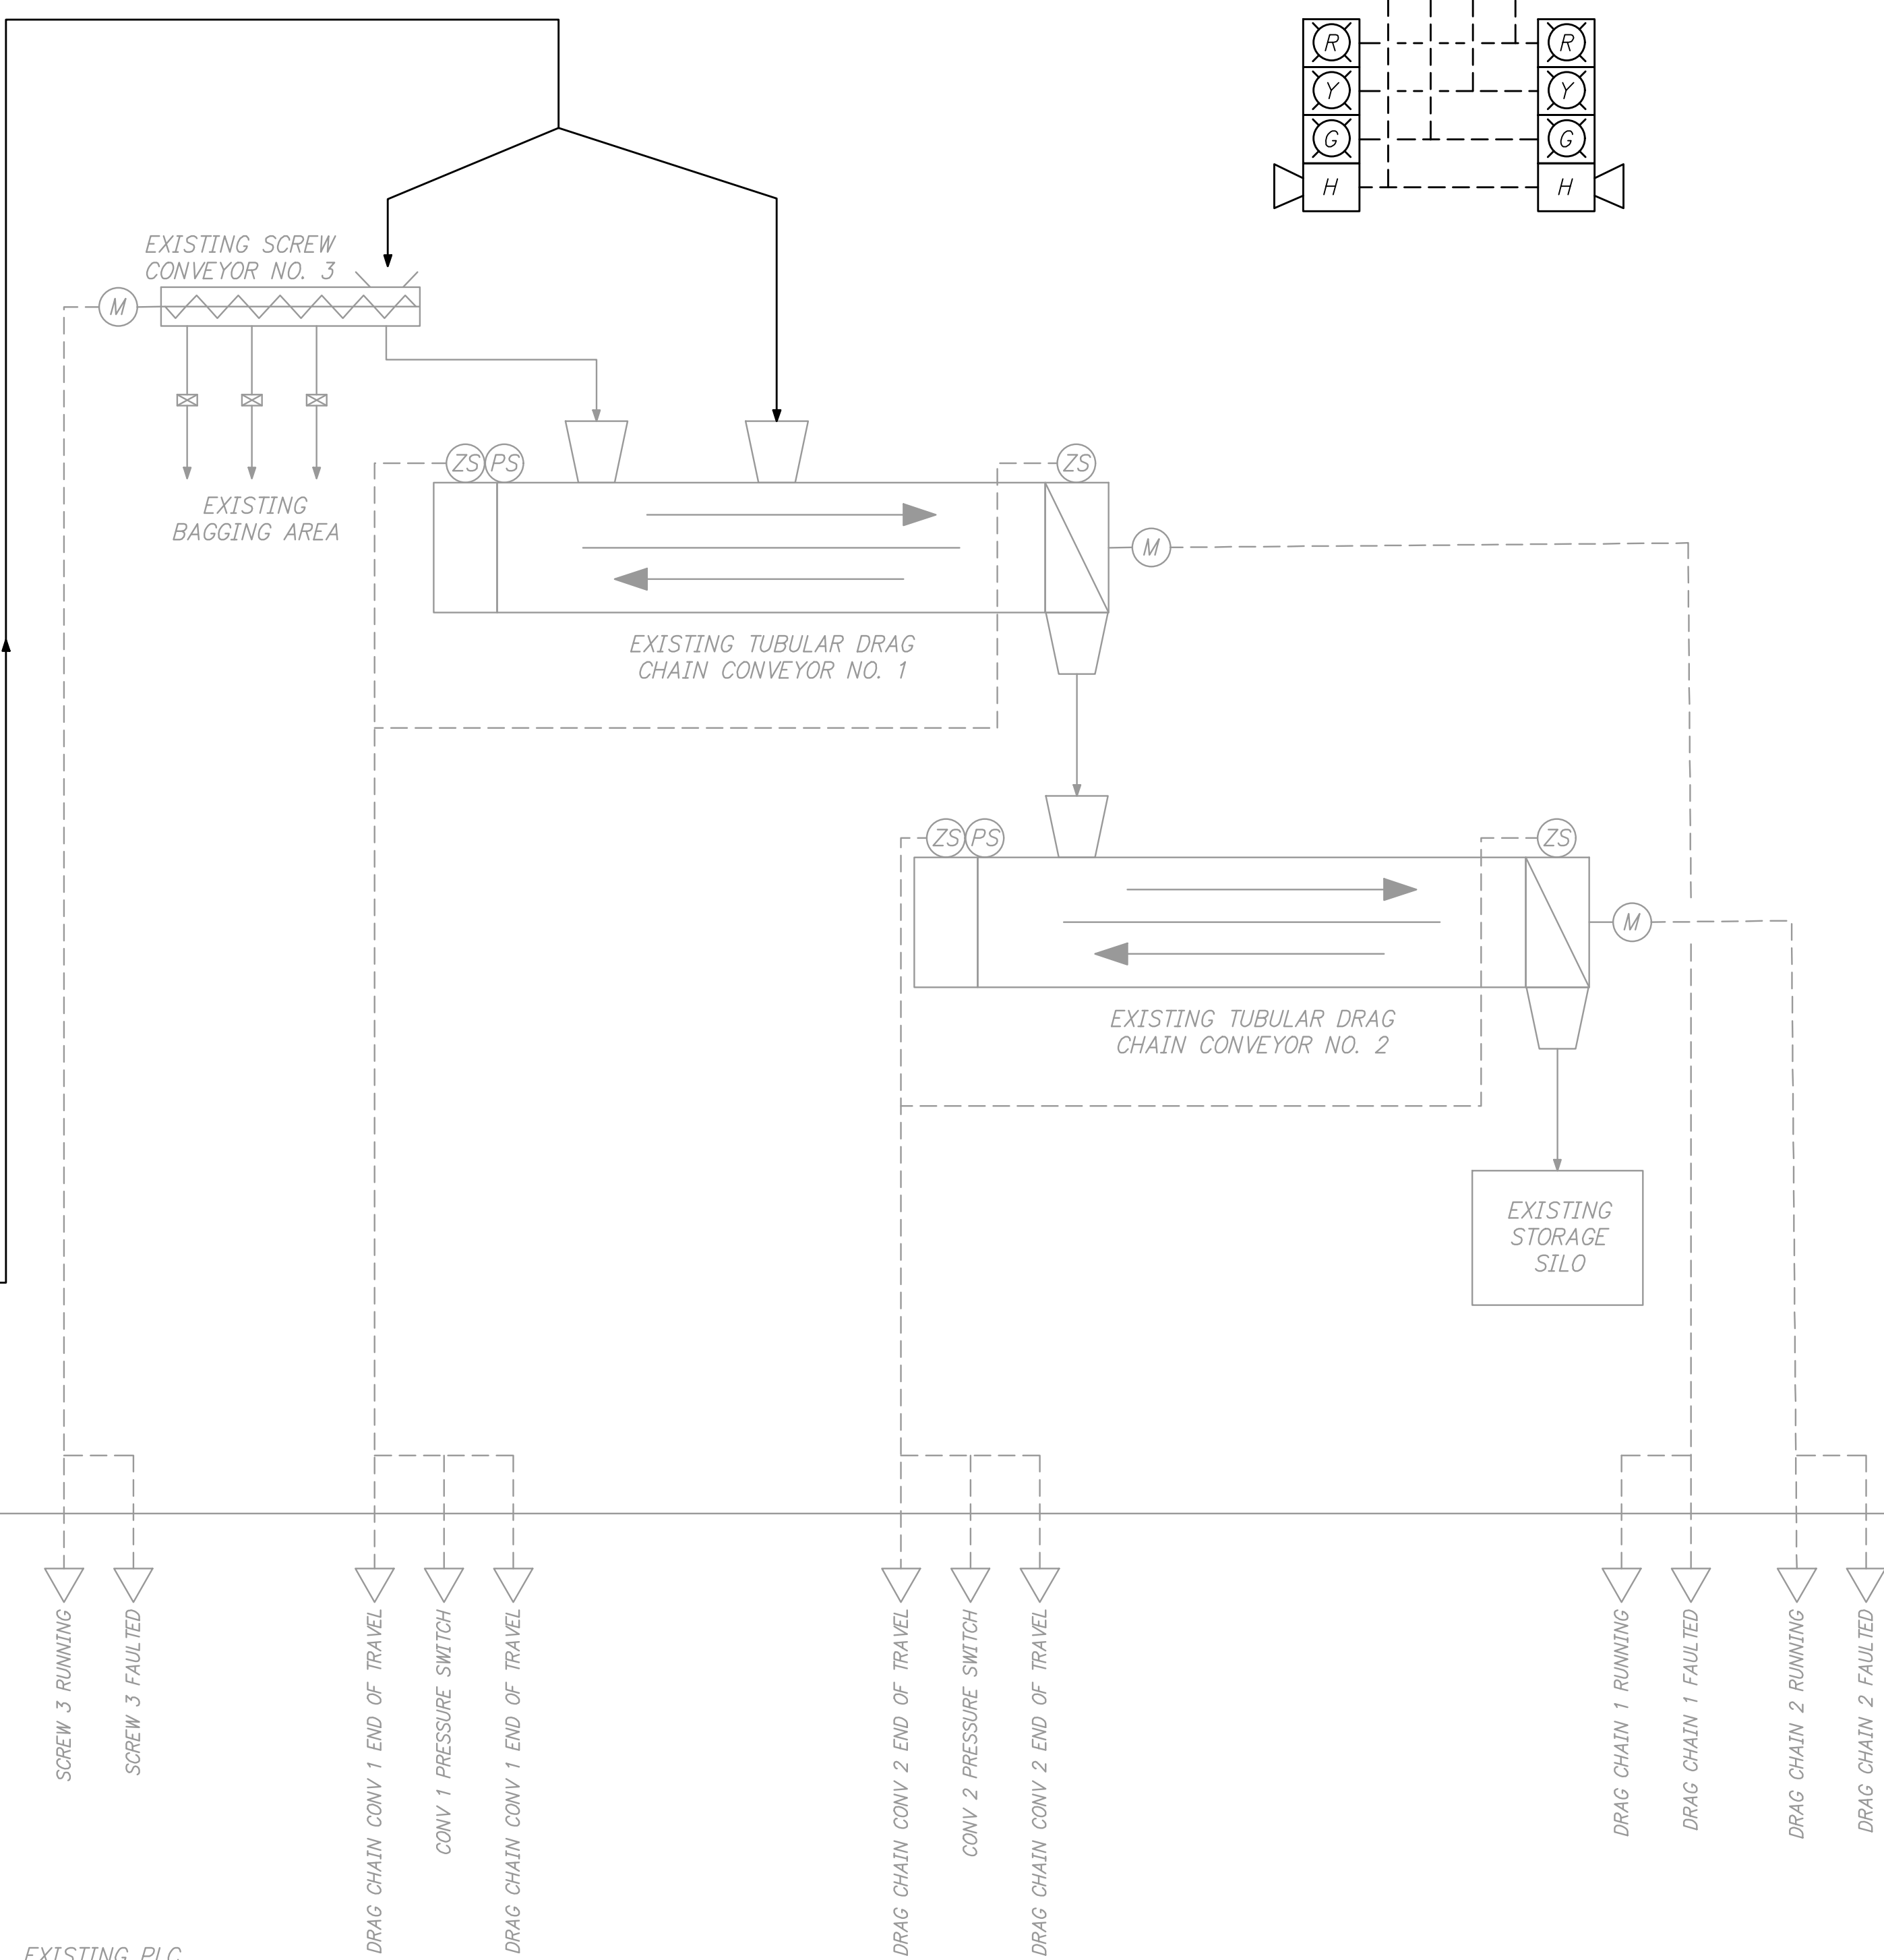


Z:\2020043 ROGERS SOLIDS HANDLING IMPROVEMENTS, PH 2\DRAWINGS\CONSTRUCTION DRAWINGS\WIP\IA-09.DWG, 8/26/2024 11:22 AM, MATT WEIR, LAYOUT

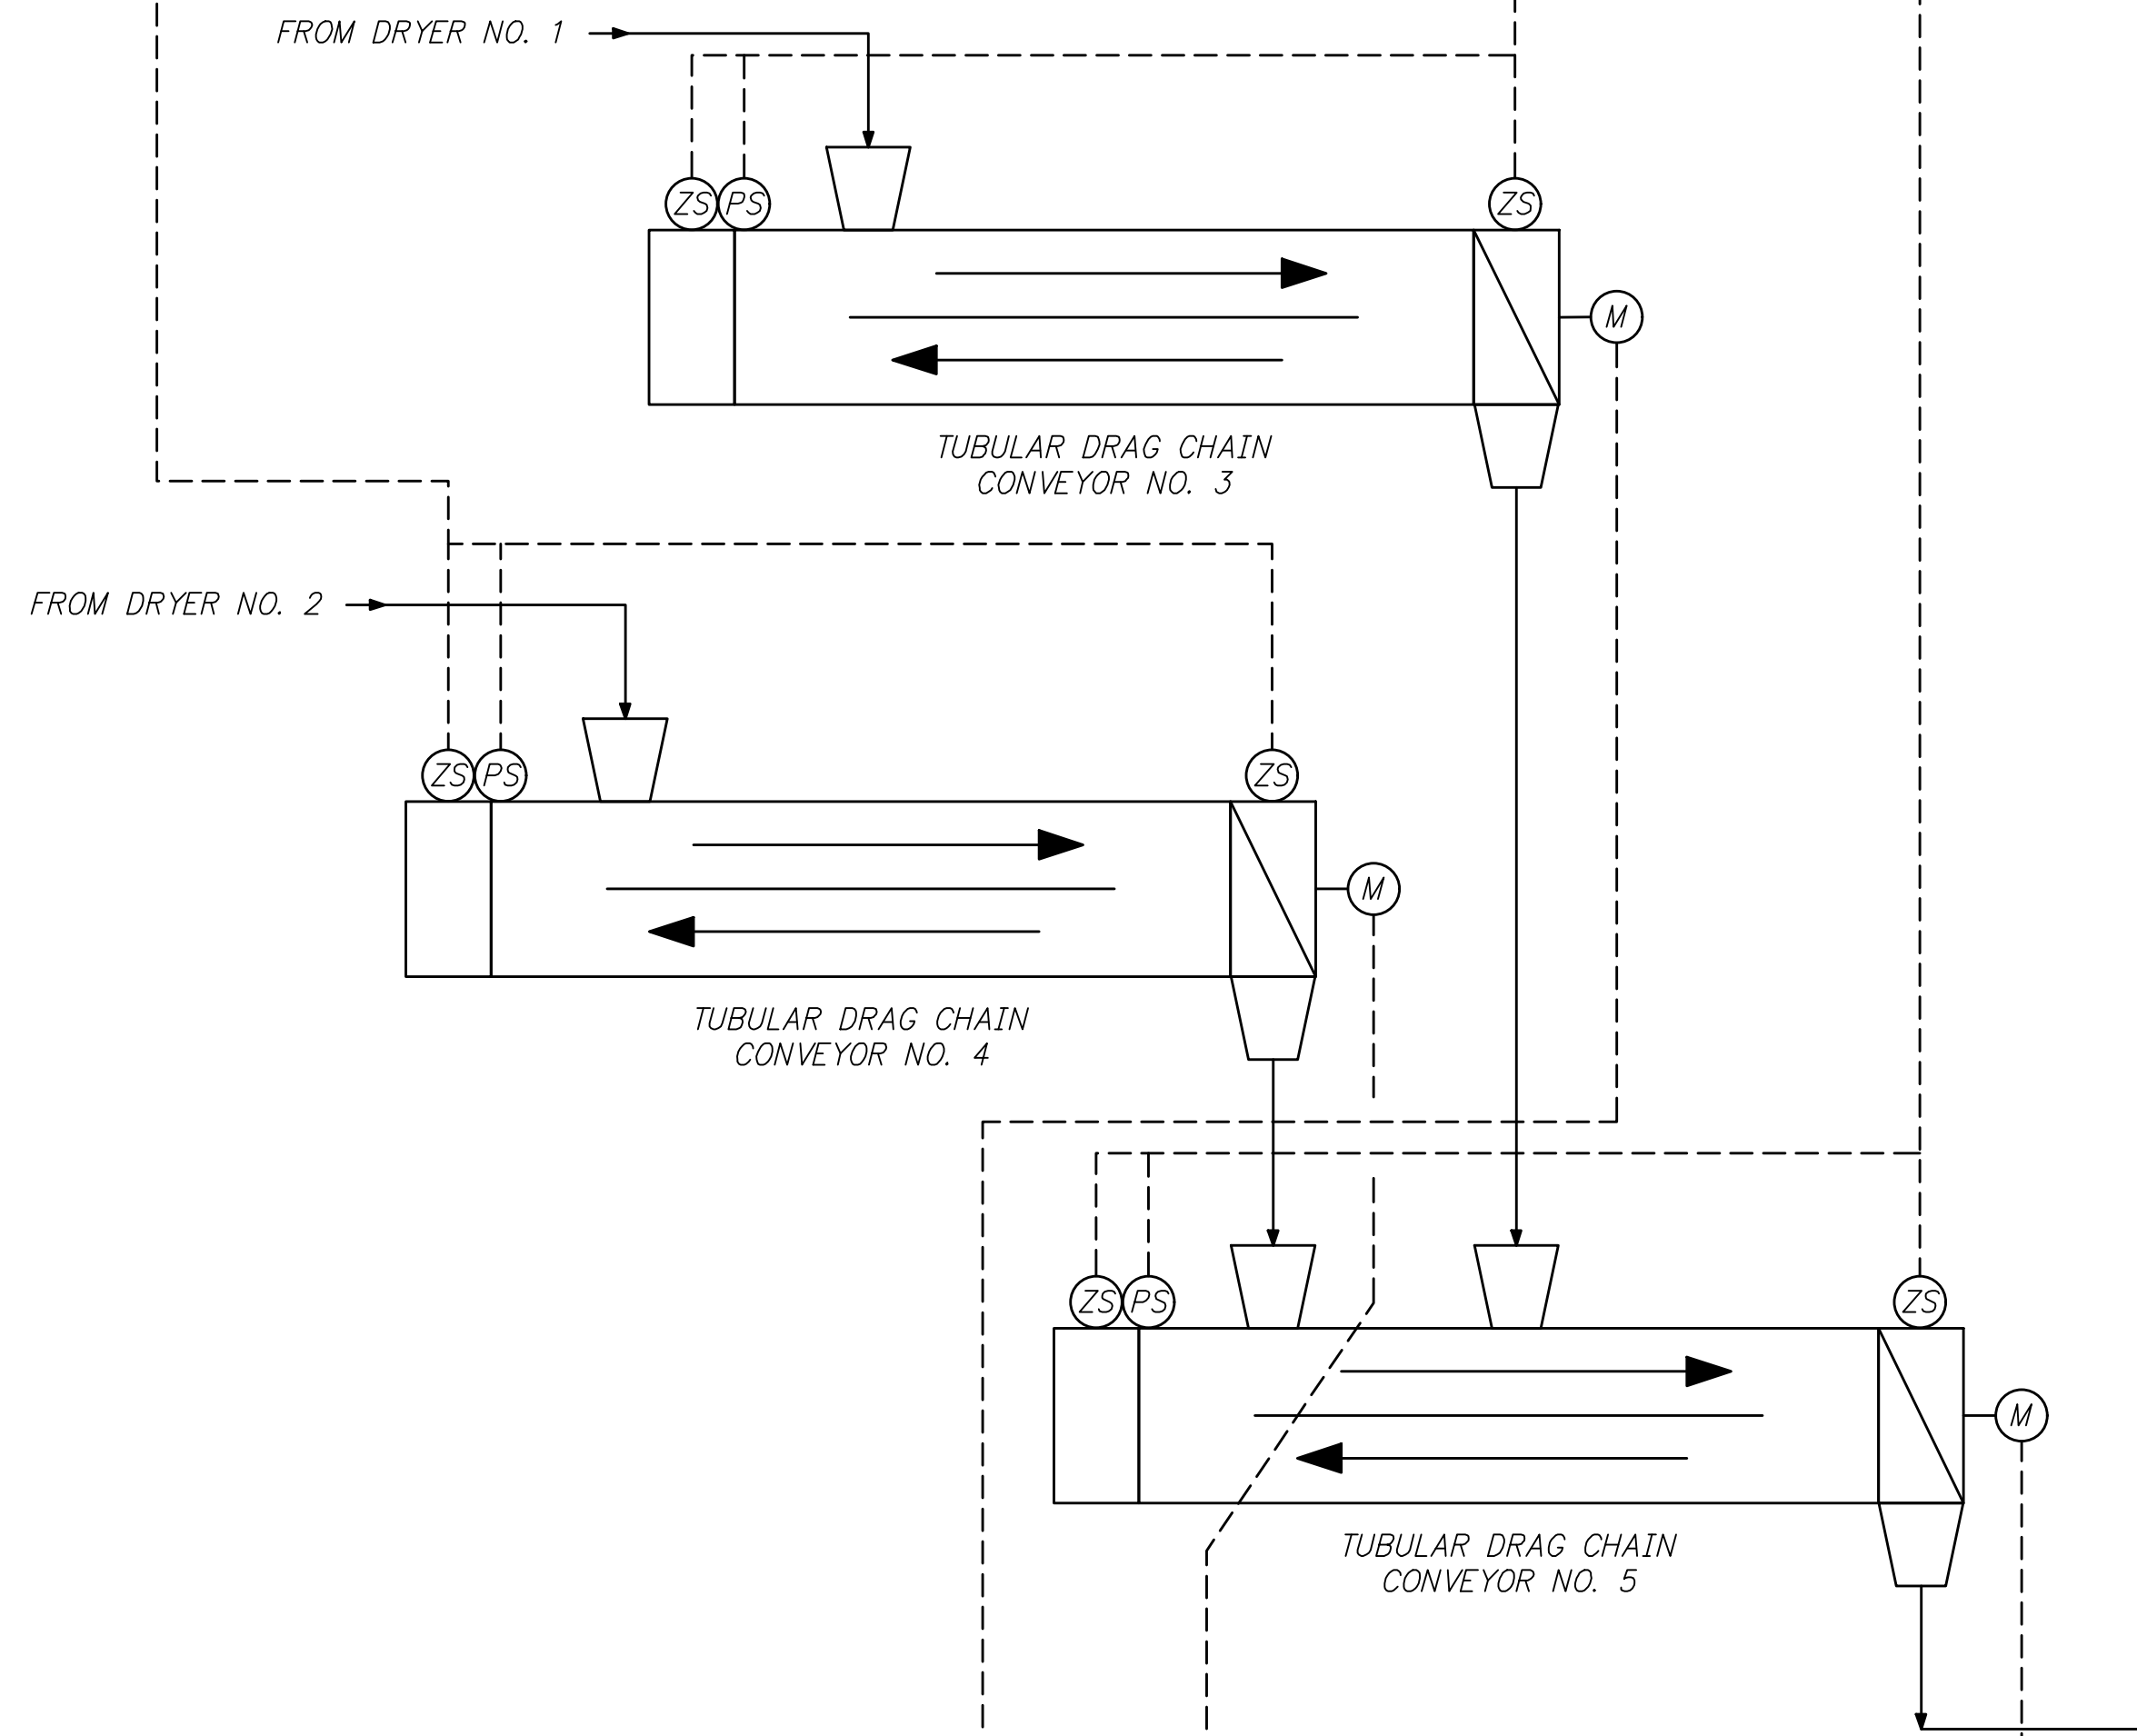

DATE	
REVISION	

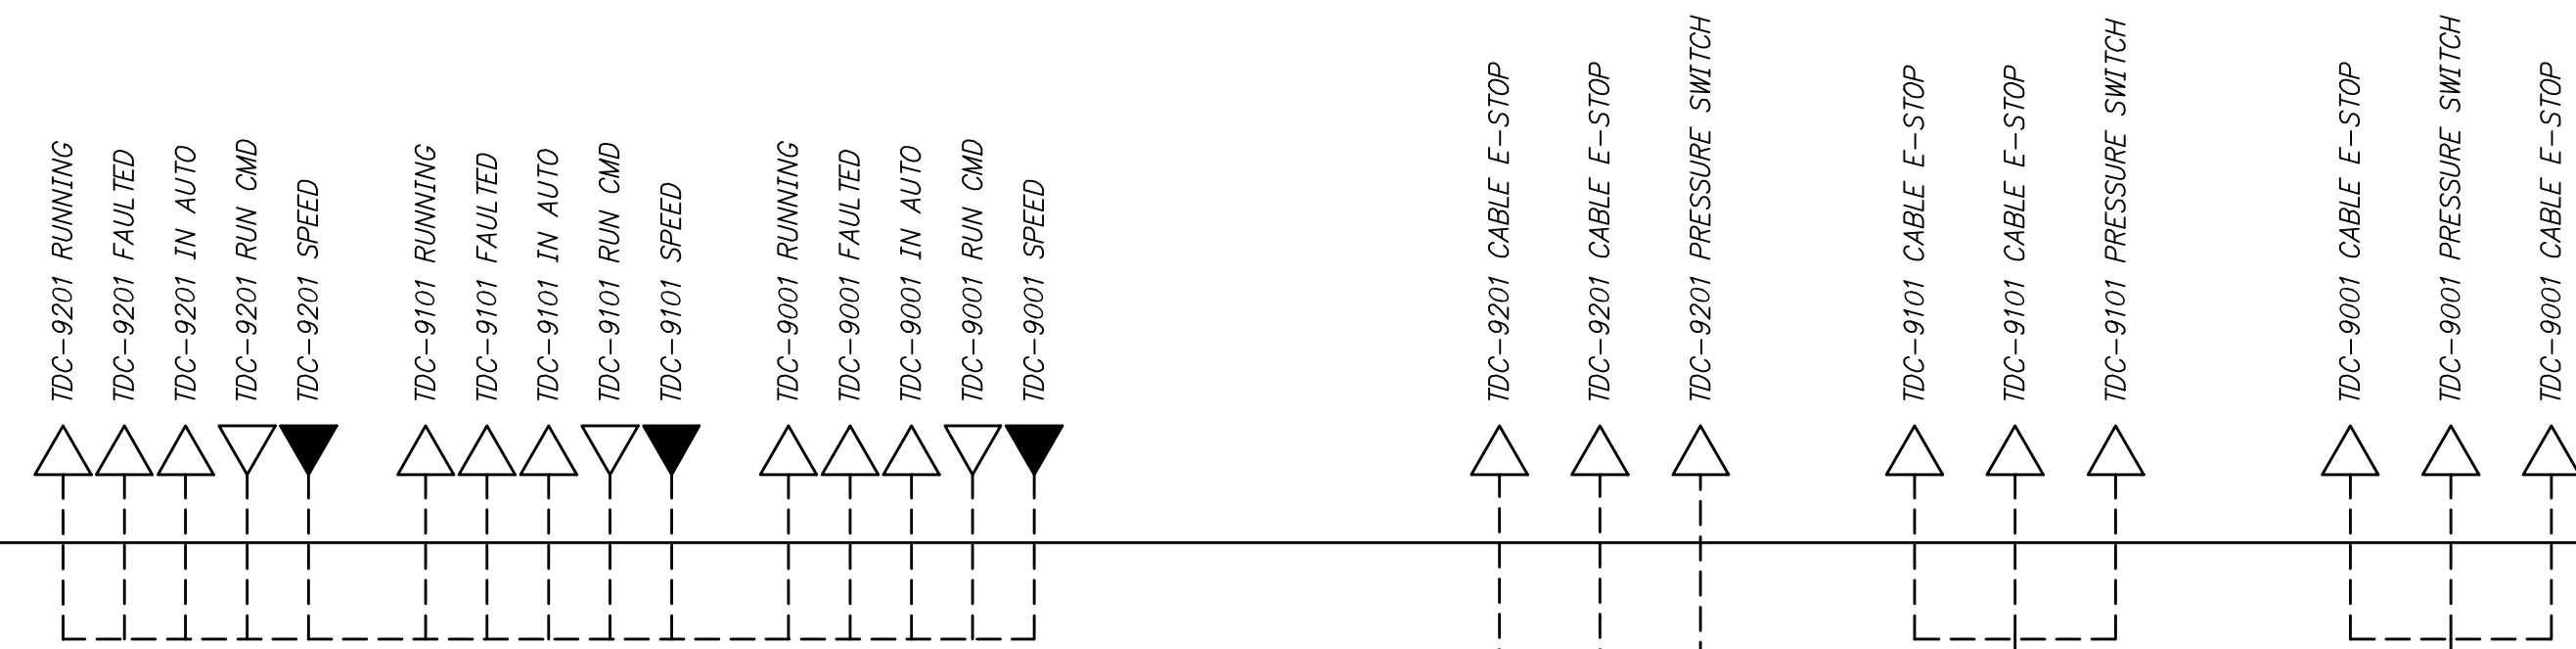

HAWKINS WEIR ENGINEERS, INC.
BLACK & VEATCH

ROGERS, ARKANSAS
 ROGERS POLLUTION CONTROL FACILITY (PCF)
 SOLIDS HANDLING IMPROVEMENTS, PHASE II
**DRYER EXIT CONVEYORS
 PROCESS AND INSTRUMENTATION DIAGRAM**
 FOR: ROGERS WATER UTILITIES

DATE: AUGUST 2024
 SCALE: NTS
 DESIGNED BY: LSM
 DRAWN BY: LSM
 HWEI NO.: 2020043
 FILENAME: IA-09