


8/27/2024 9:11:44 AM / RLG / MAINTENANCE BUILDING

Autodesk Docs://406493 - Rogers PCF Solids Phase 2/406493-Maintenance Building-BVrvrt

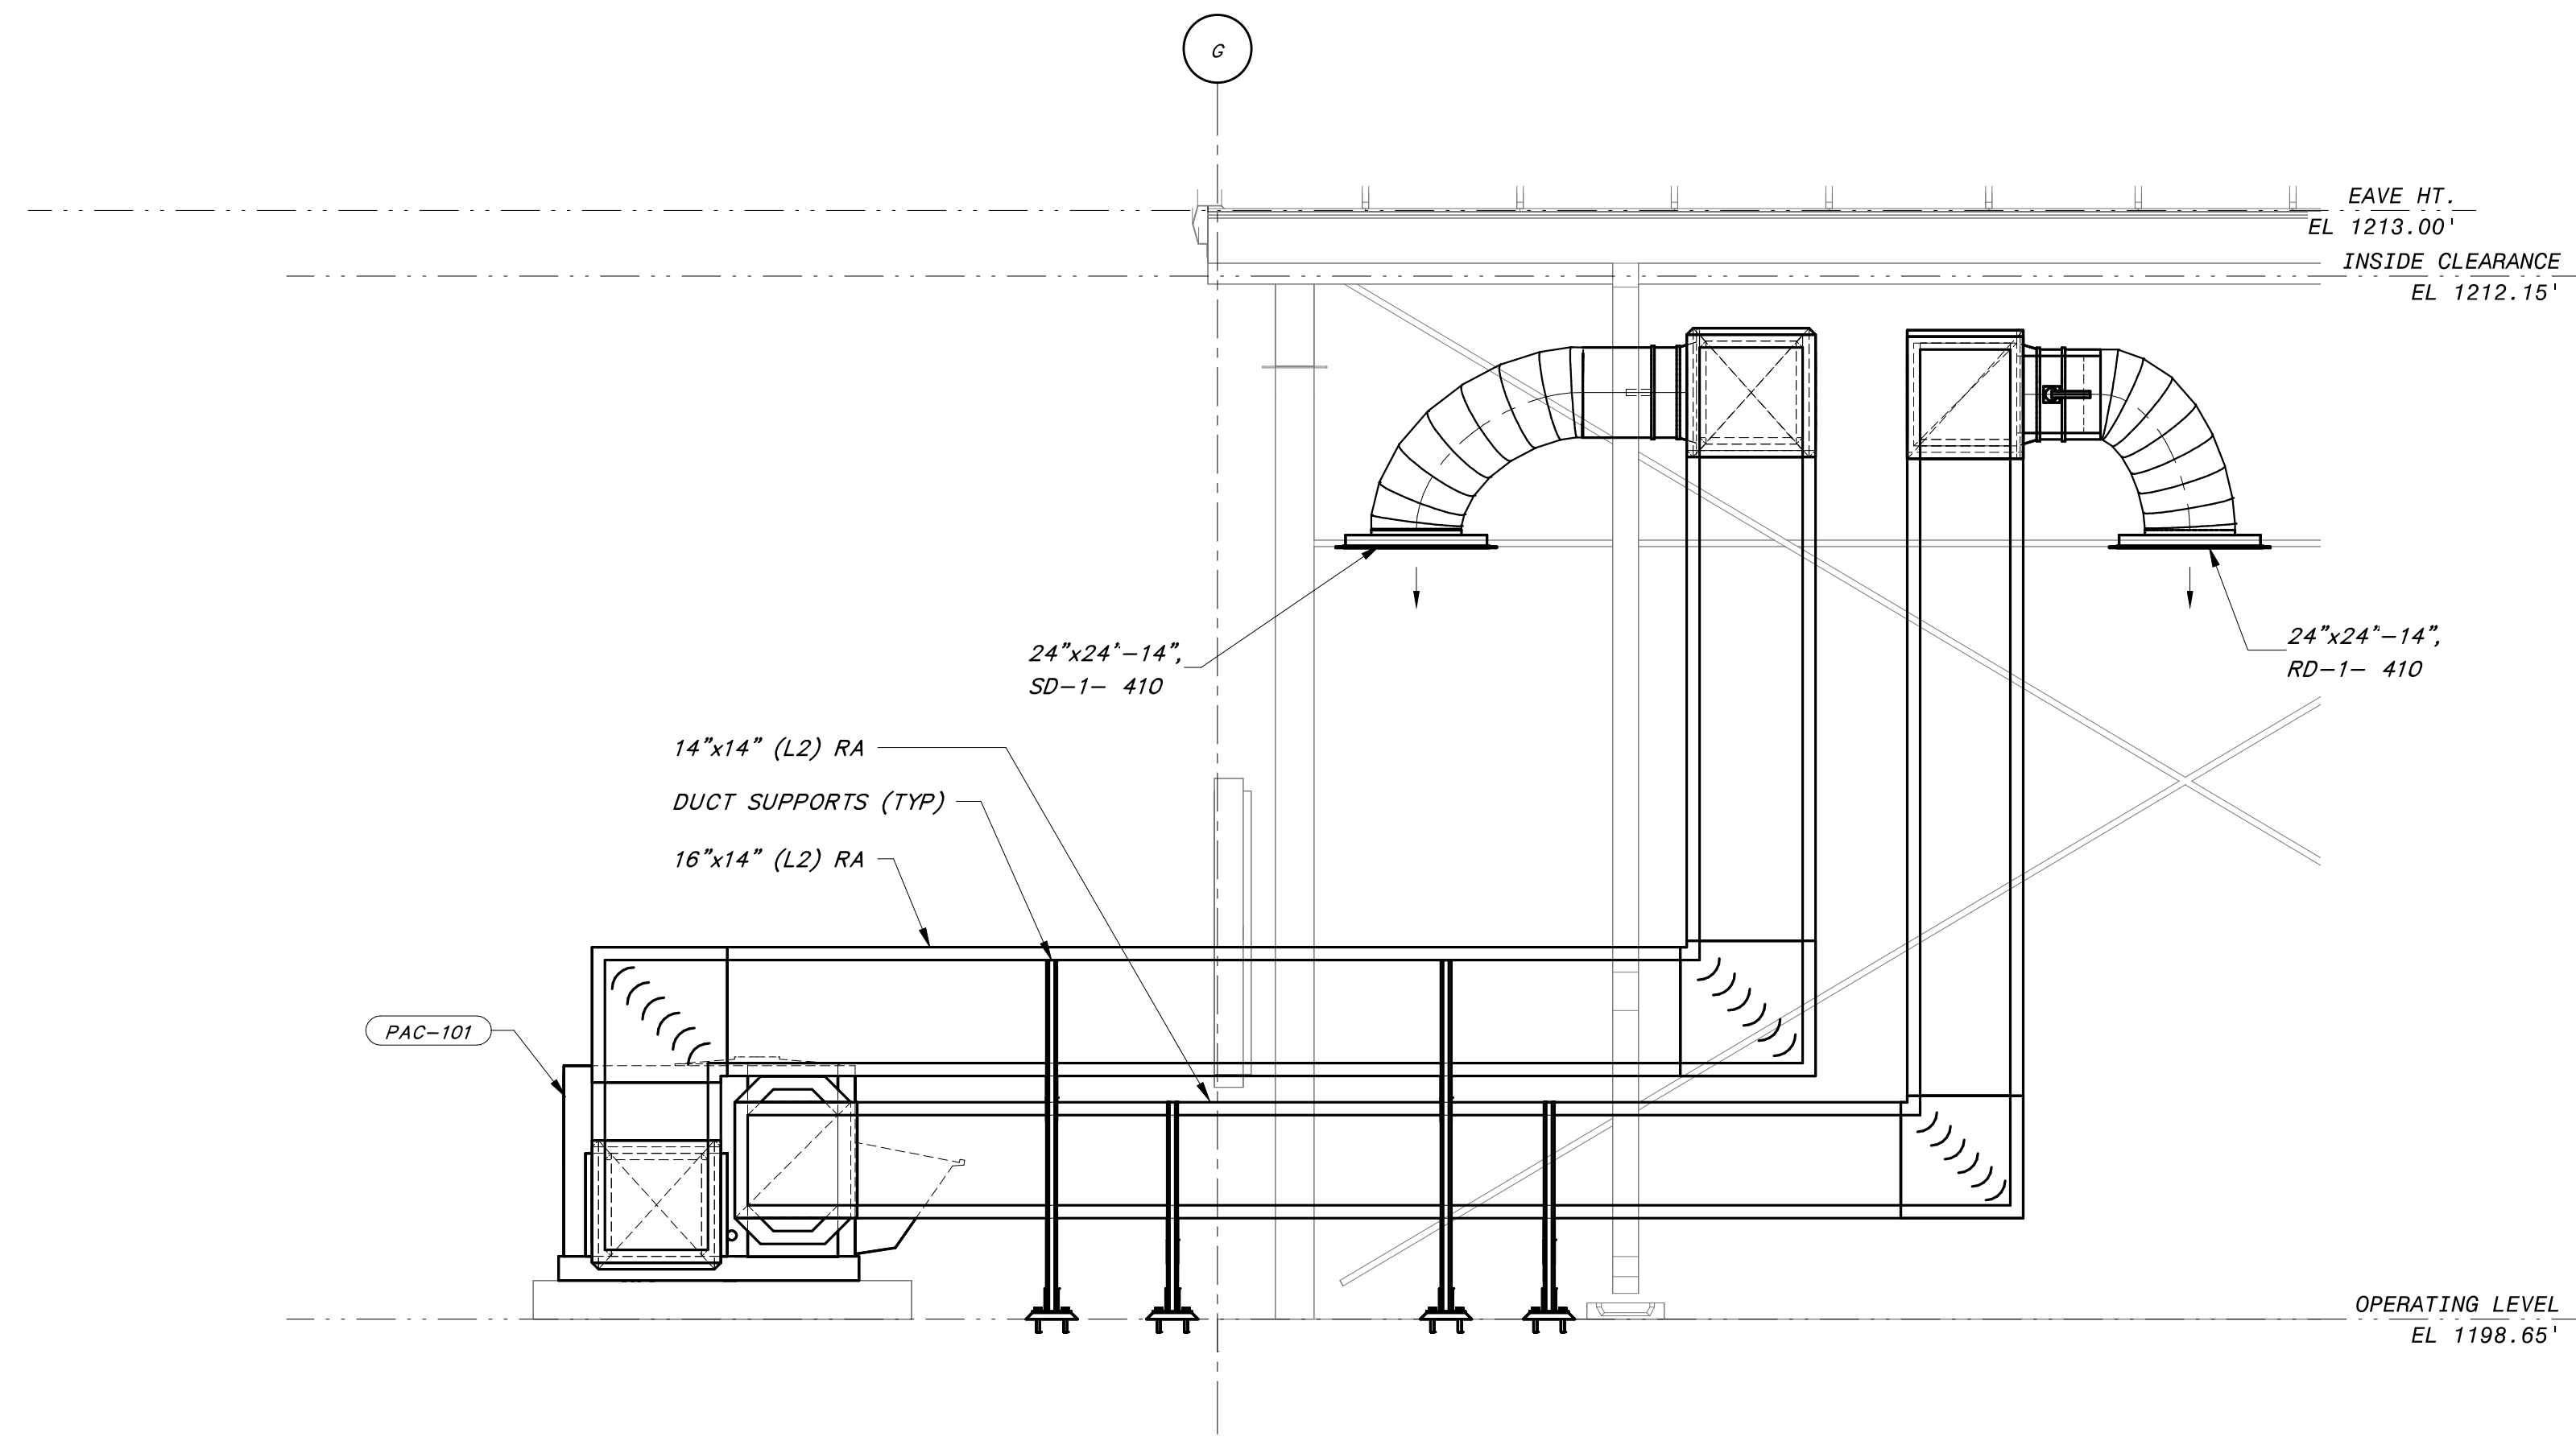

1 MAINTENANCE BUILDING SECTION - NORTHWEST  
 HB-03 1/2" = 1'-0"

1"  
 ONE INCH  
 AT FULL SIZE  
 IF NOT ONE INCH  
 SCALE ACCORDINGLY

REVISION	DATE



**HAWKINS WEIR ENGINEERS, INC.**  
**BLACK & VEATCH**

ROGERS, ARKANSAS  
 ROGERS POLLUTION CONTROL FACILITY (PCF)  
 SOLIDS HANDLING IMPROVEMENTS, PHASE II  
 MAINTENANCE BUILDING  
 HVAC SECTIONS  
 FOR: ROGERS WATER UTILITIES

DATE: AUGUST 2024  
 SCALE: 1/2" = 1'-0"  
 DESIGNED BY: APC  
 DRAWN BY: RLG  
 HWEI NO.: 2020043  
 FILENAME:

SHEET NO.  
**HB-02**

