
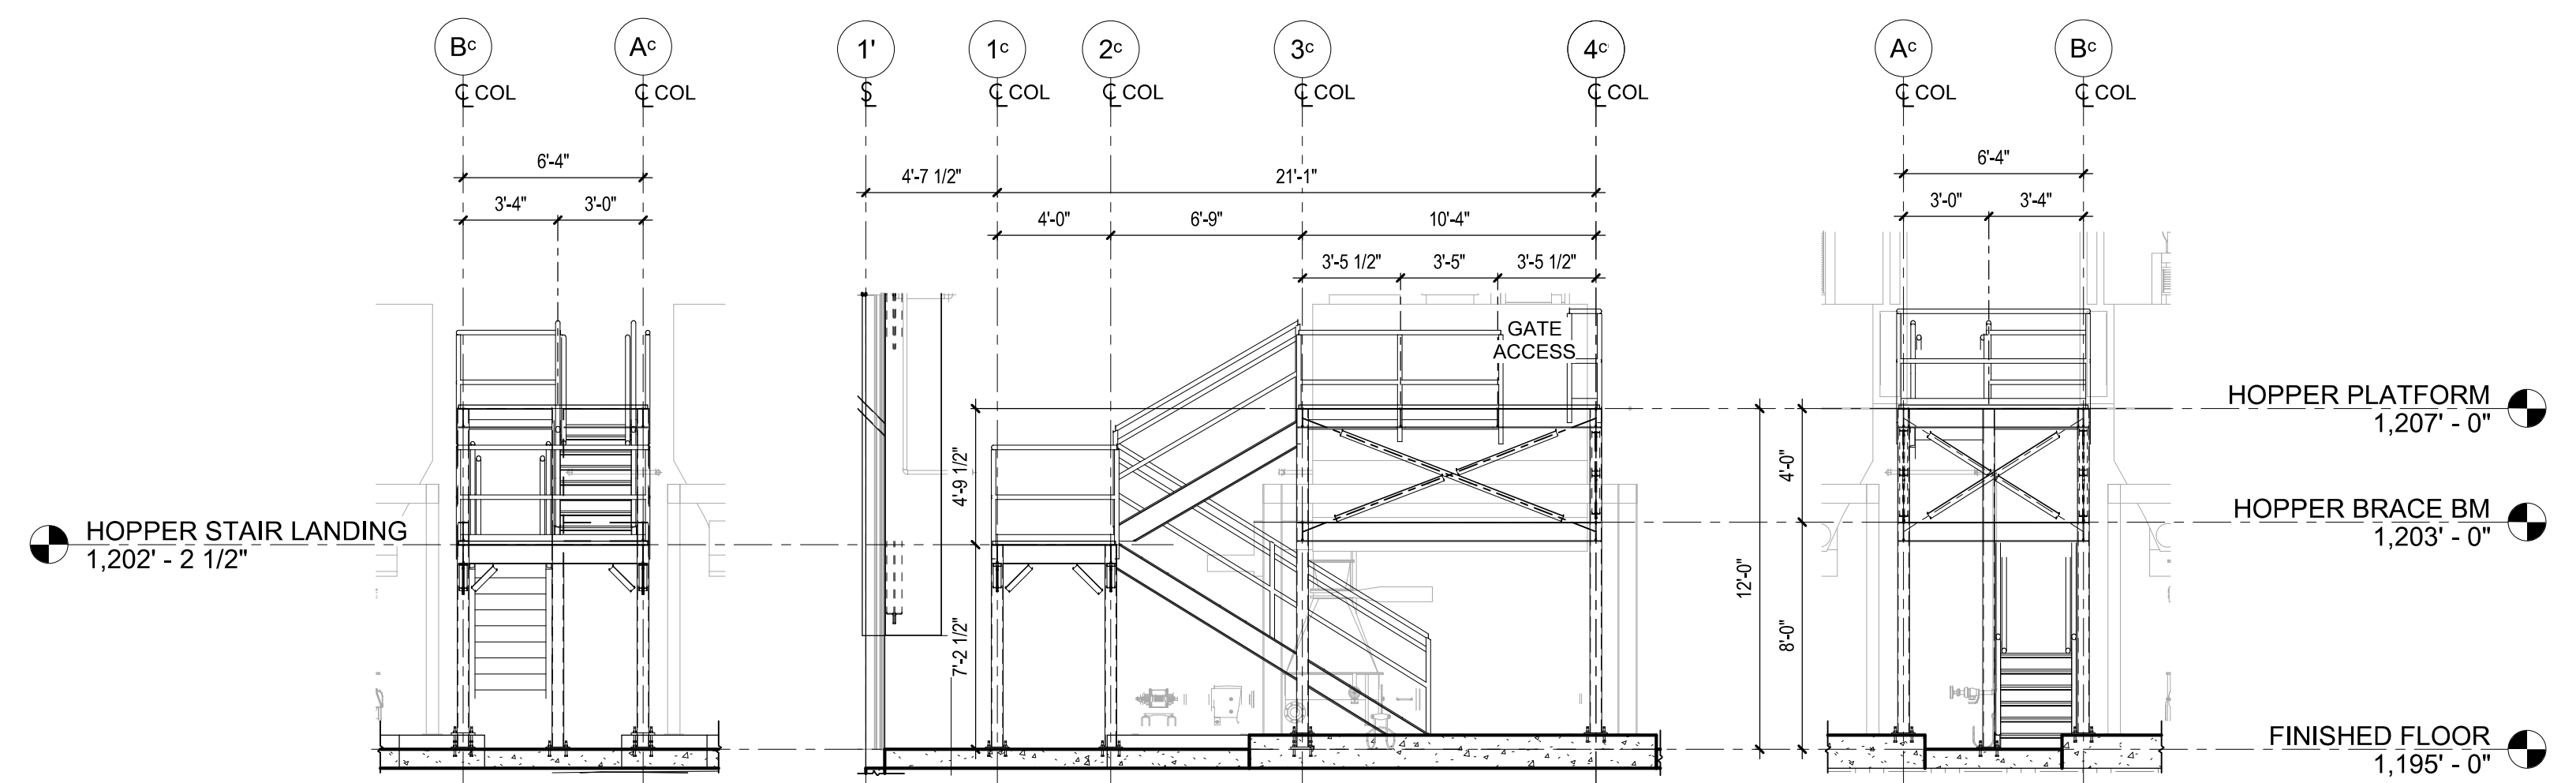
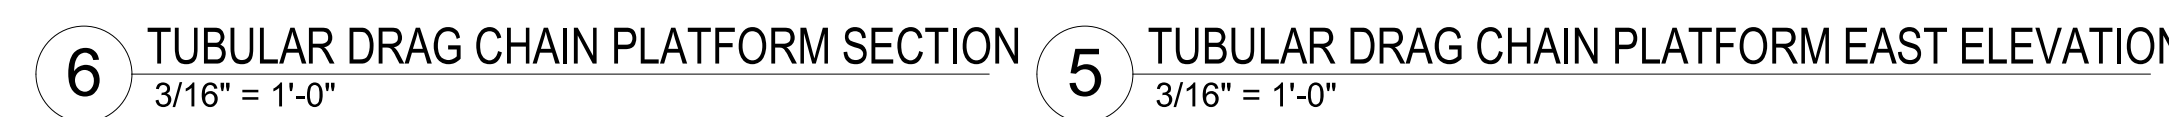
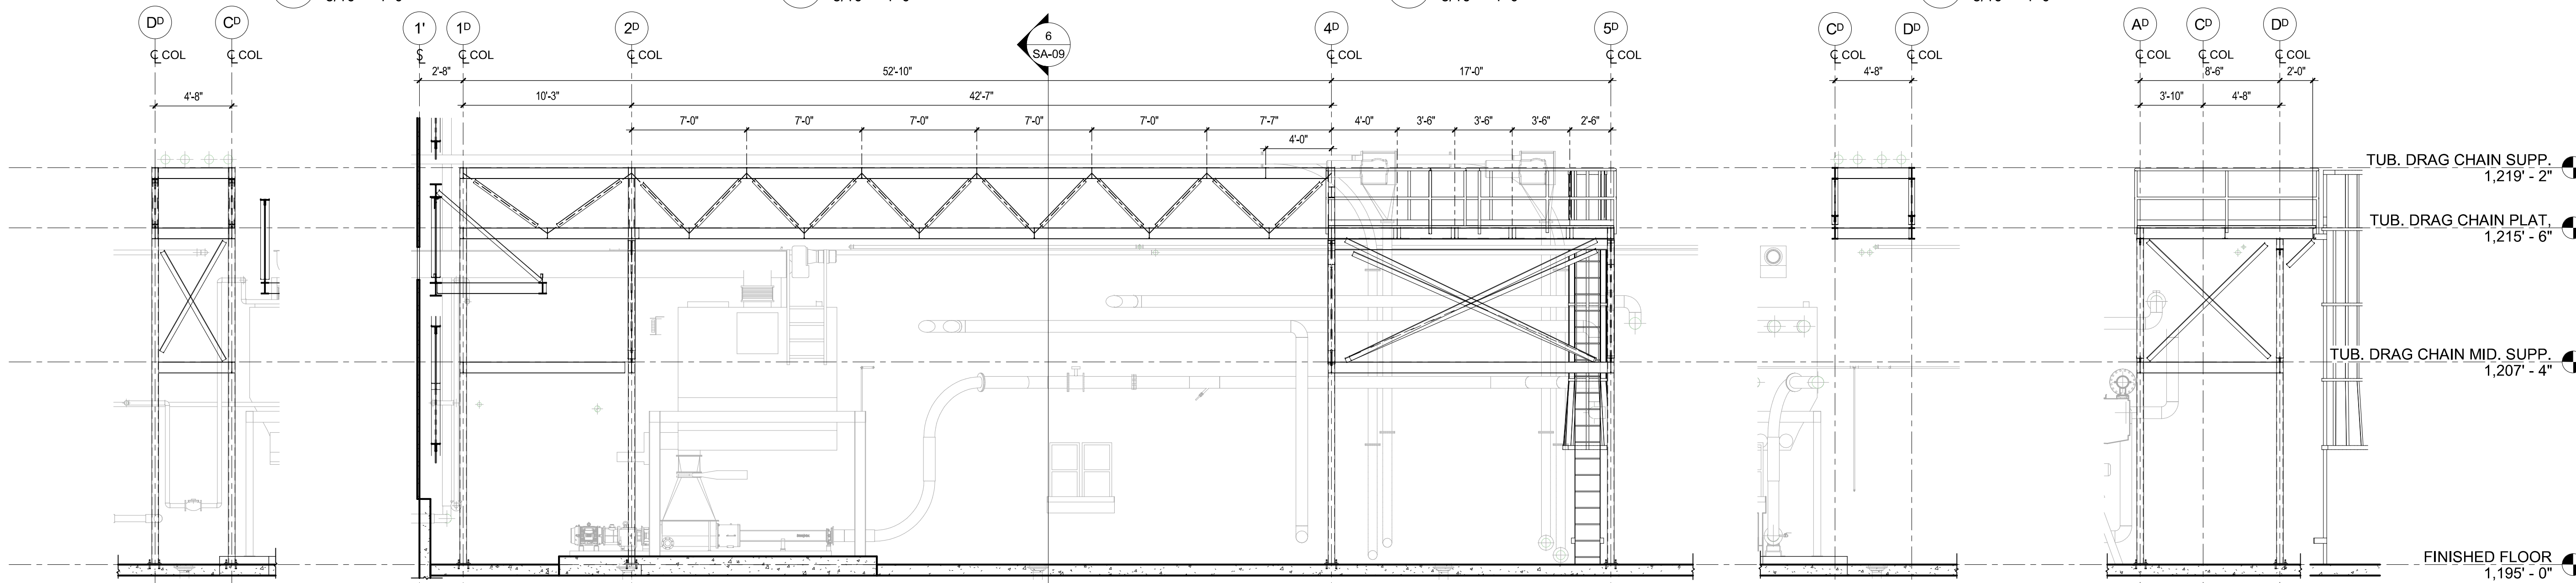
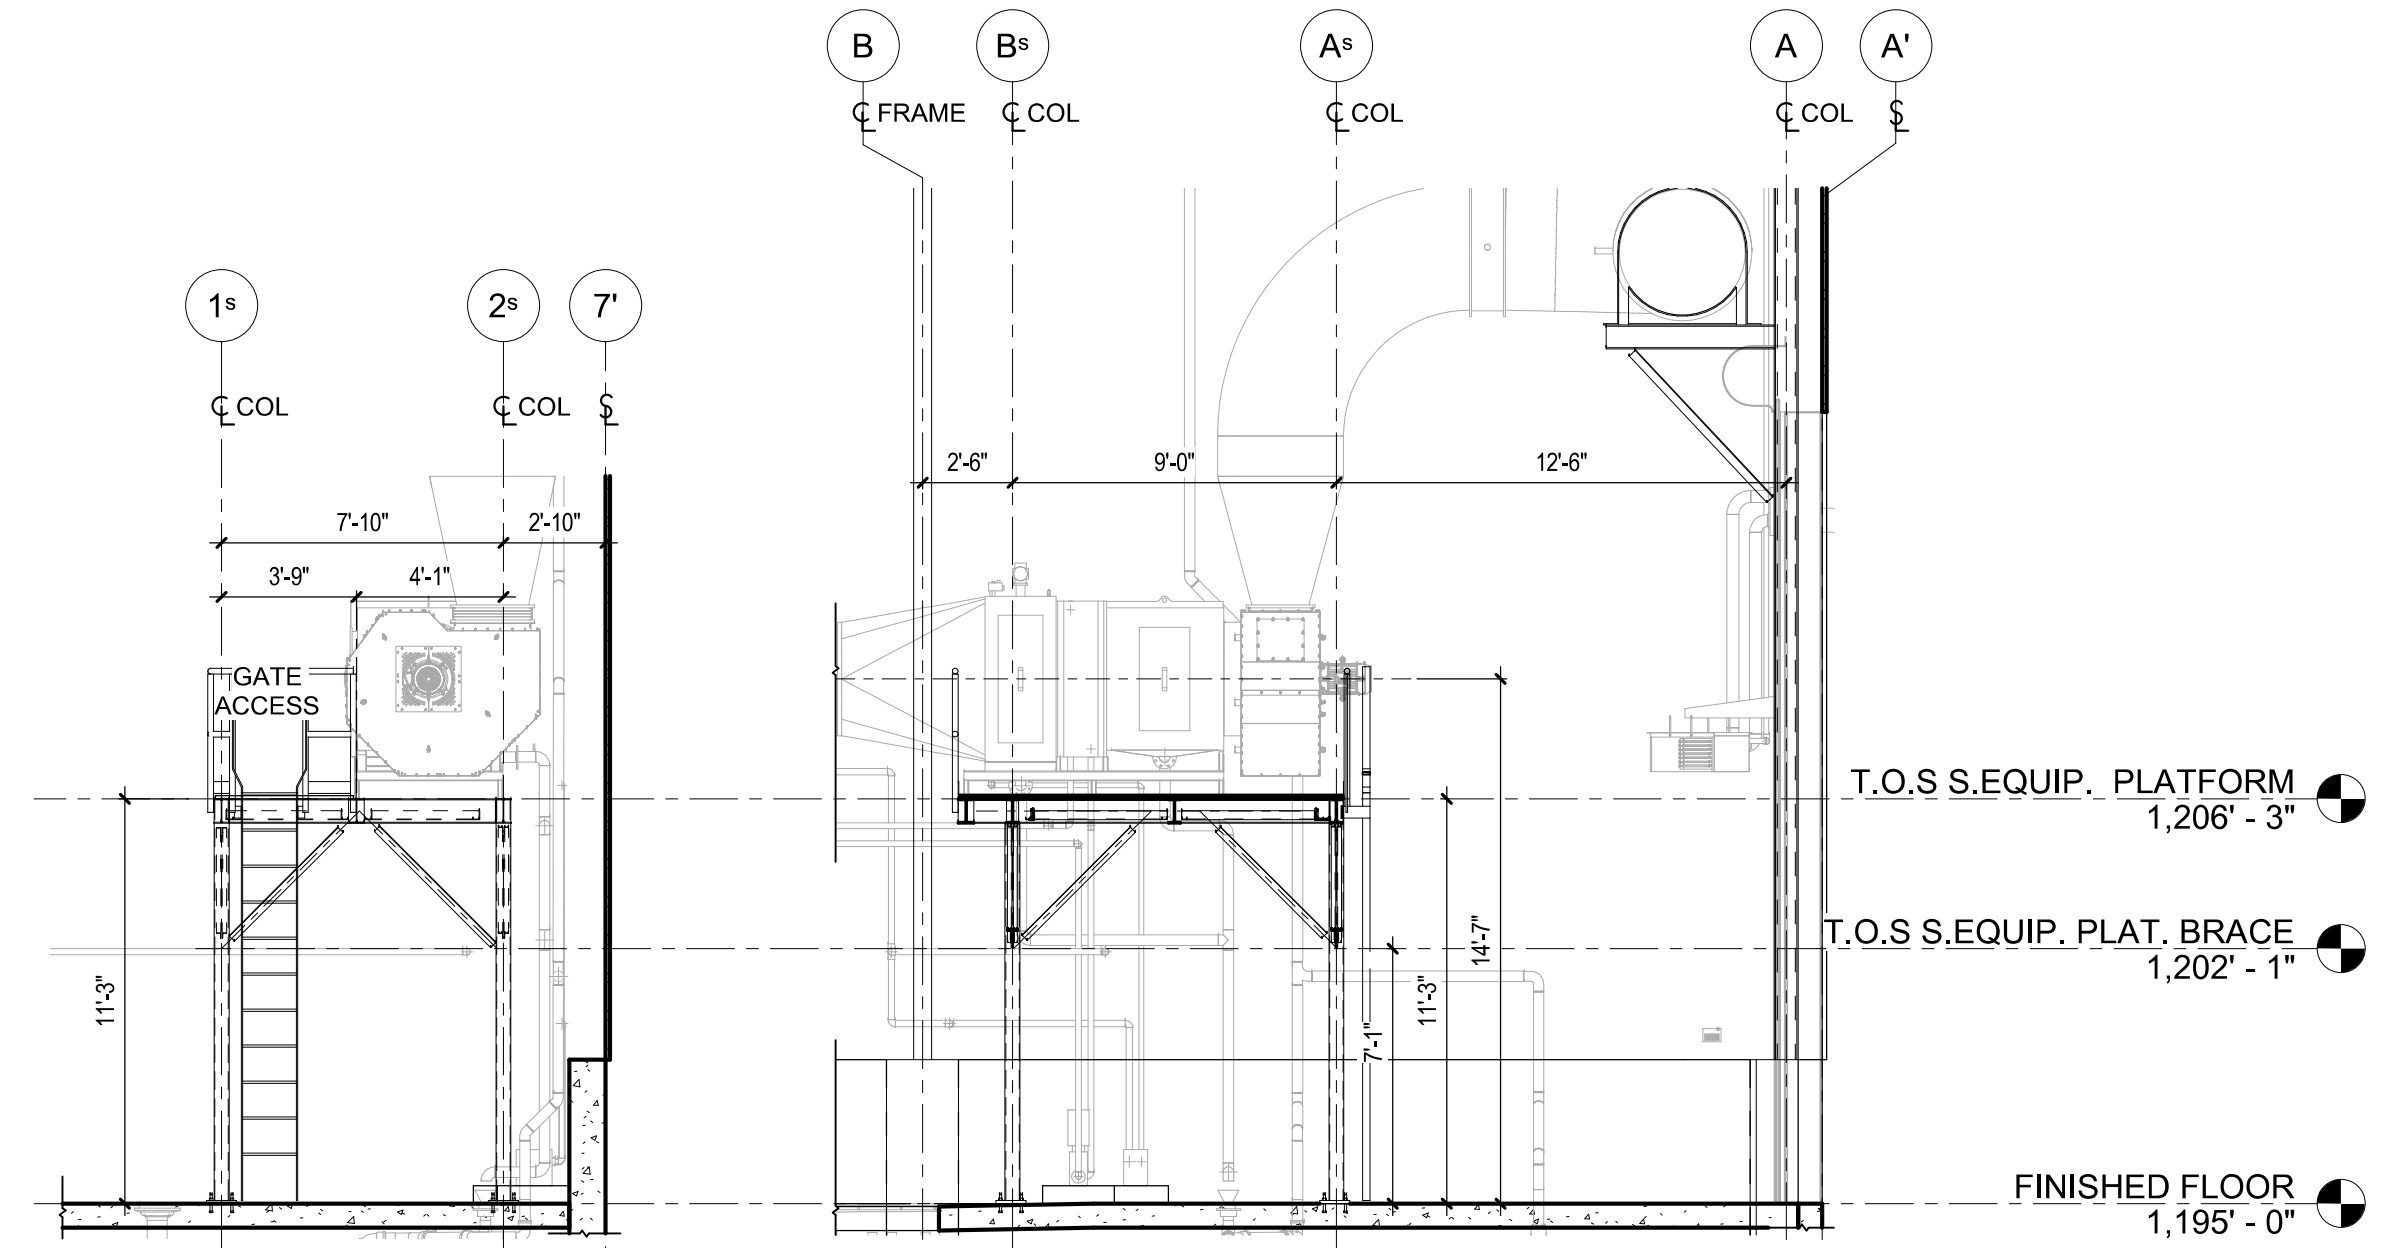



7/17/2024 10:05:23 AM

Autodesk Docs/CSE23068 HW Rogers PCF Phase2 SH Improv/406493-Solids Building-CSE.rvt

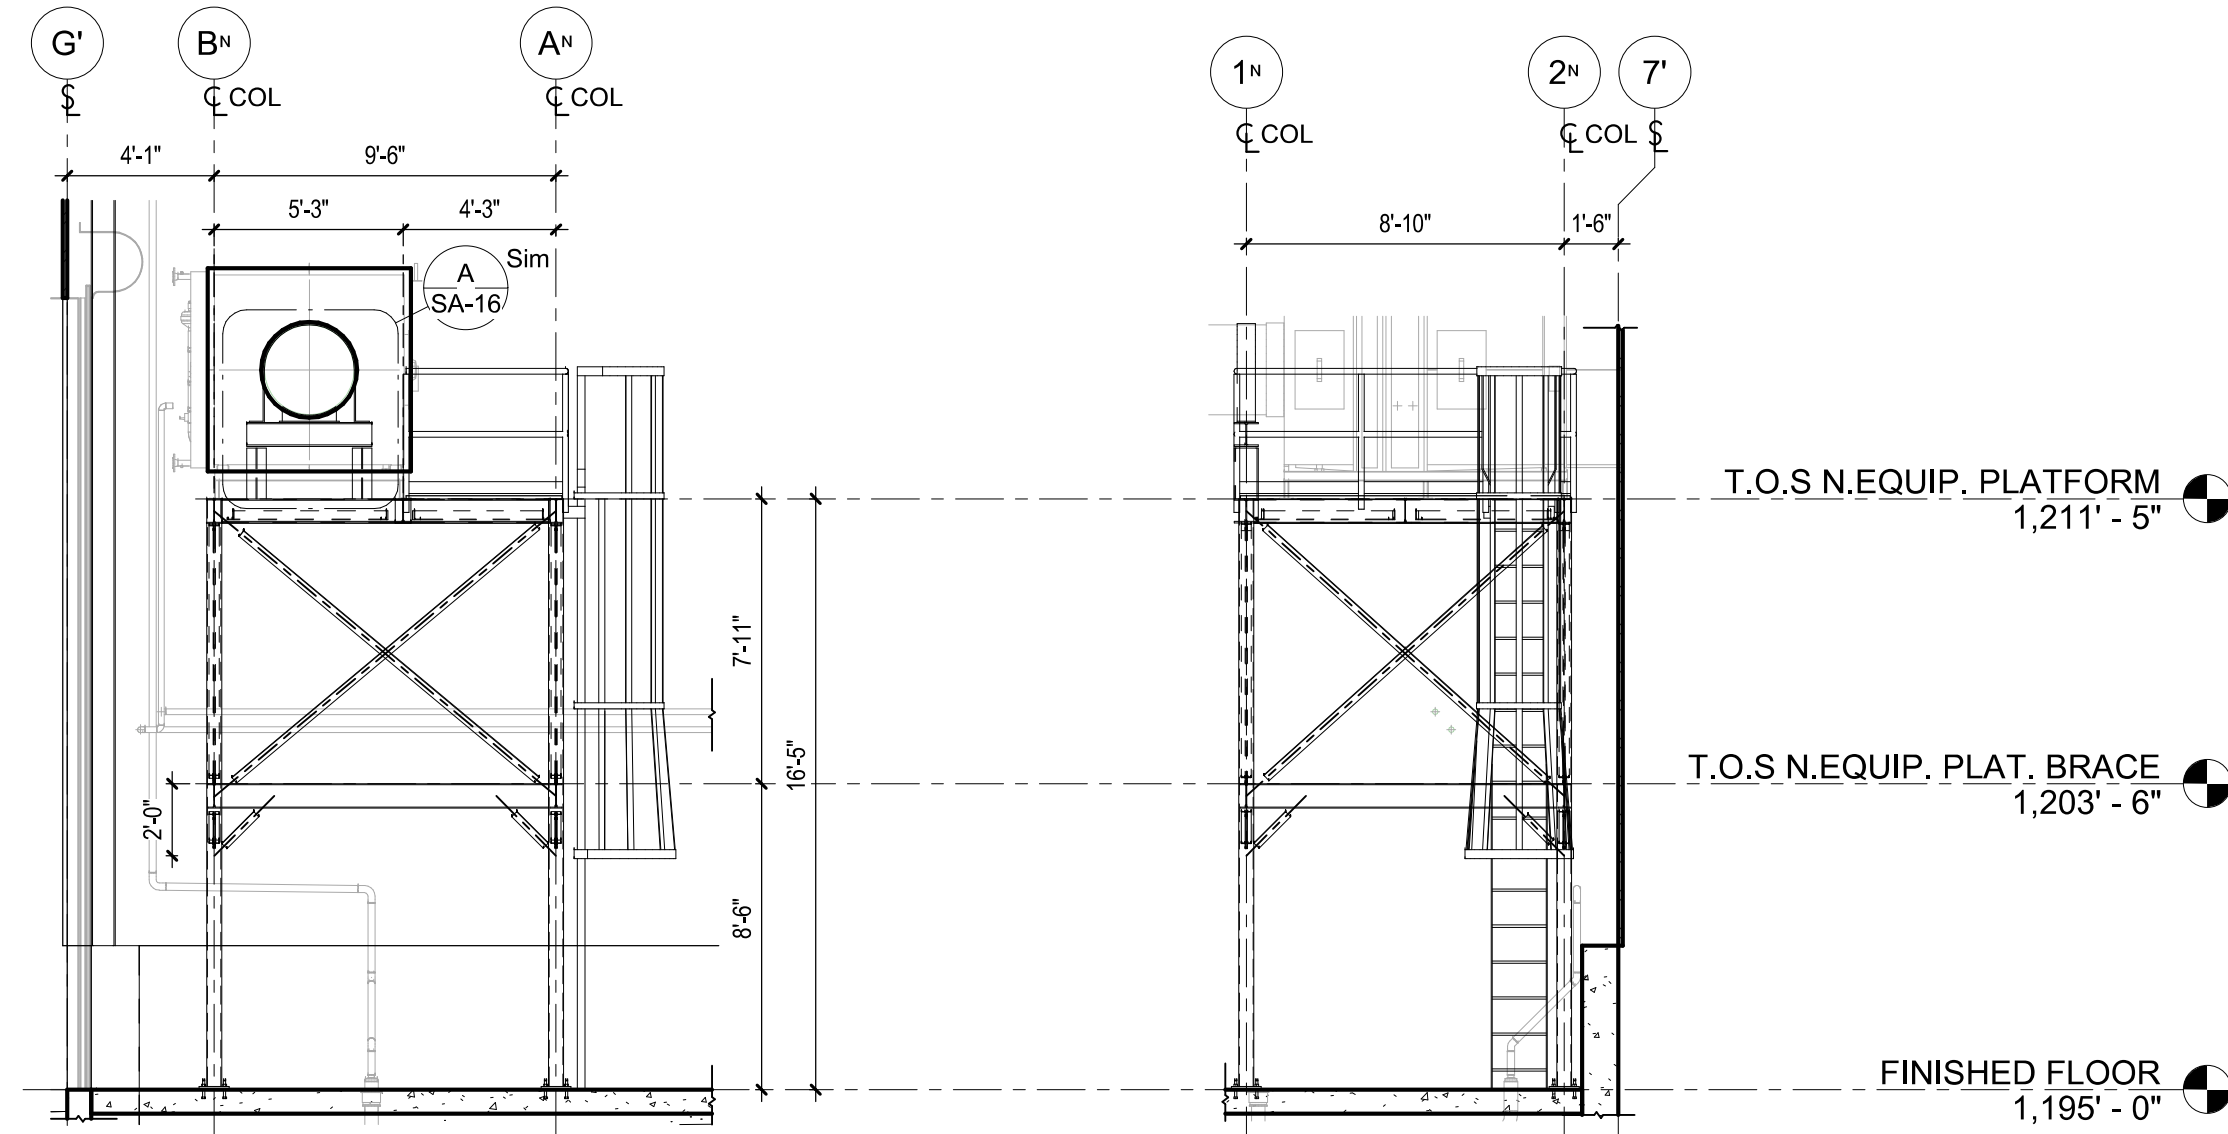

1" ONE INCH AT FULL SIZE IF NOT ONE INCH SCALE ACCORDINGLY

| DATE | REVISION |
|------|----------|
| | |
| | |
| | |
| | |
| | |

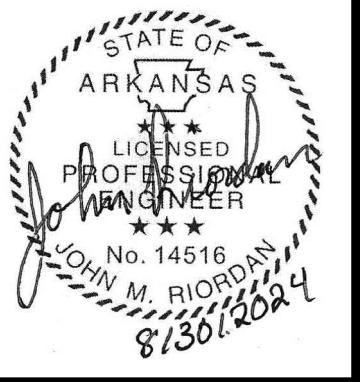

HAWKINS WEIR ENGINEERS, INC.
CSE CORNERSTONE
 STRUCTURAL ENGINEERING, INC.

Rogers, Arkansas
 ROGERS POLLUTION CONTROL FACILITY (PCF)
 SOLIDS HANDLING IMPROVEMENTS, PHASE II
 EQUIPMENT PLATFORM PLANS AND SECTIONS
 ROGERS WATER UTILITIES

DATE: AUGUST 2024
 SCALE: 3/16" = 1'-0"
 DESIGNED BY: JMR
 DRAWN BY: TPL
 HWEI NO.: 2020043
 FILENAME: SA-09

SHEET NO.
SA-09