


1 PROJECT 3D VIEW - SOUTHEAST

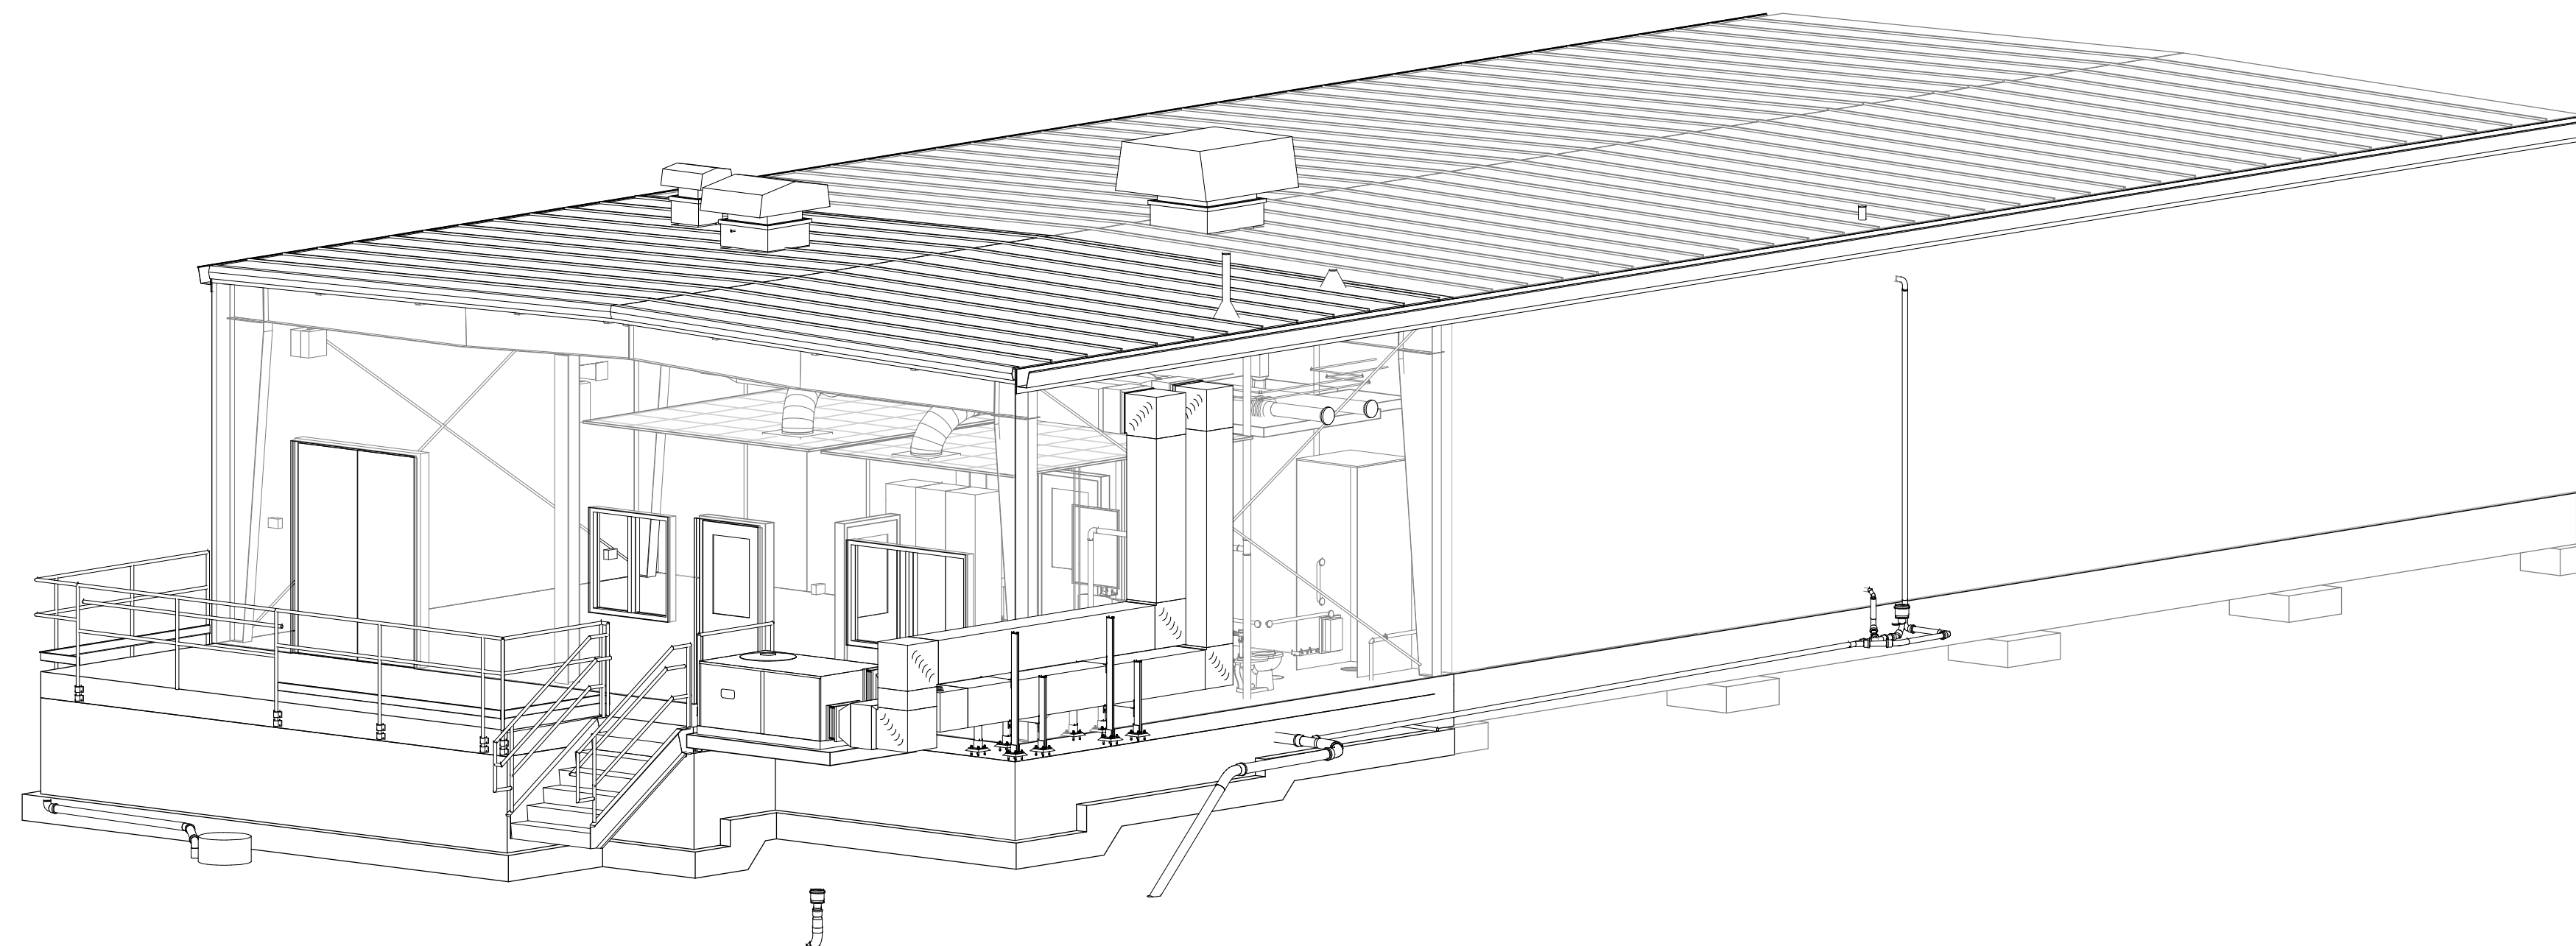


2 PROJECT 3D VIEW - NORTHWEST

1"  
ONE INCH  
AT FULL SIZE  
IF NOT ONE INCH  
SCALE ACCORDINGLY

DATE

REVISION

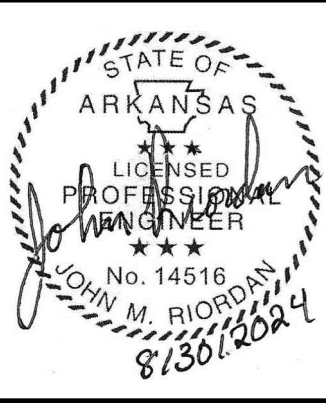

ROGERS, ARKANSAS  
ROGERS POLLUTION CONTROL FACILITY (PCF)  
SOLIDS HANDLING IMPROVEMENTS, PHASE II

MAINTENANCE BUILDING  
PROJECT 3D VIEWS

ROGERS WATER UTILITIES

DATE: AUGUST 2024  
SCALE:  
DESIGNED BY: JMR  
DRAWN BY: TPL  
HWEI NO.: 2020043  
FILENAME: SB-02

SHEET NO.  
**SB-02**