



8/26/2024 10:03:24 AM TPL / BUILDING SECTIONS


Autodesk Docs/CSE23068 HW Rogers PCF Phase2 SH Improv/406493-Maintenance Building-CSE.rvt

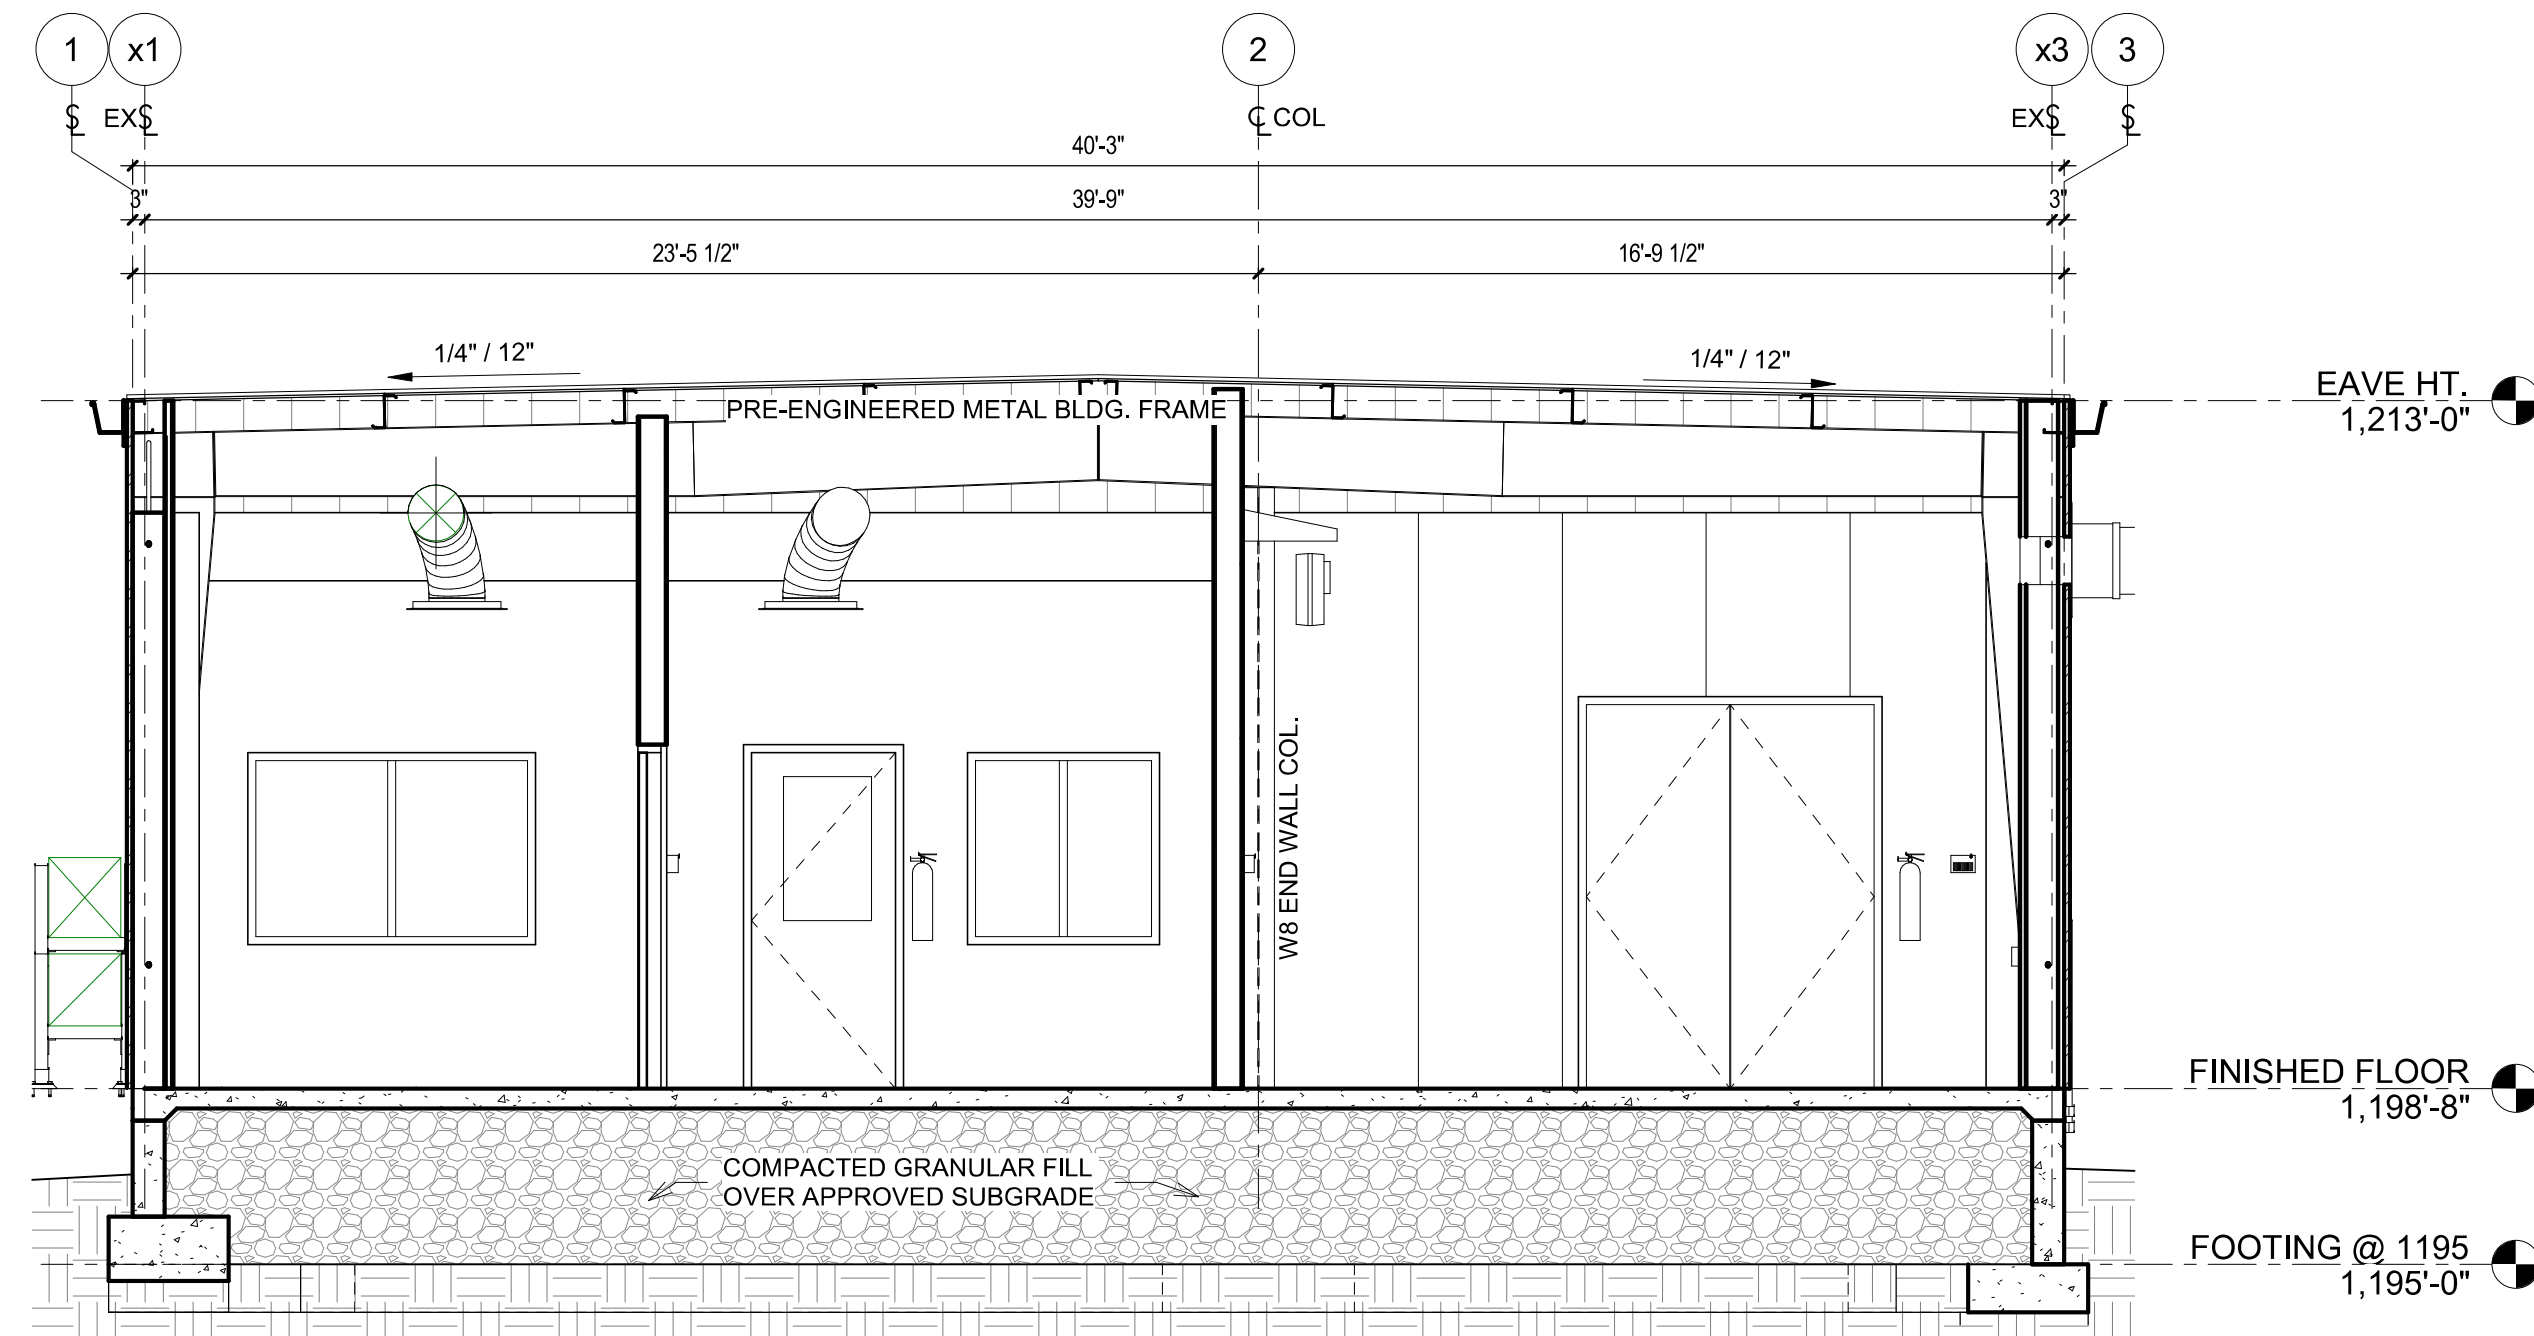

2 BUILDING SECTION - COLUMN LINE G
1/4" = 1'-0"

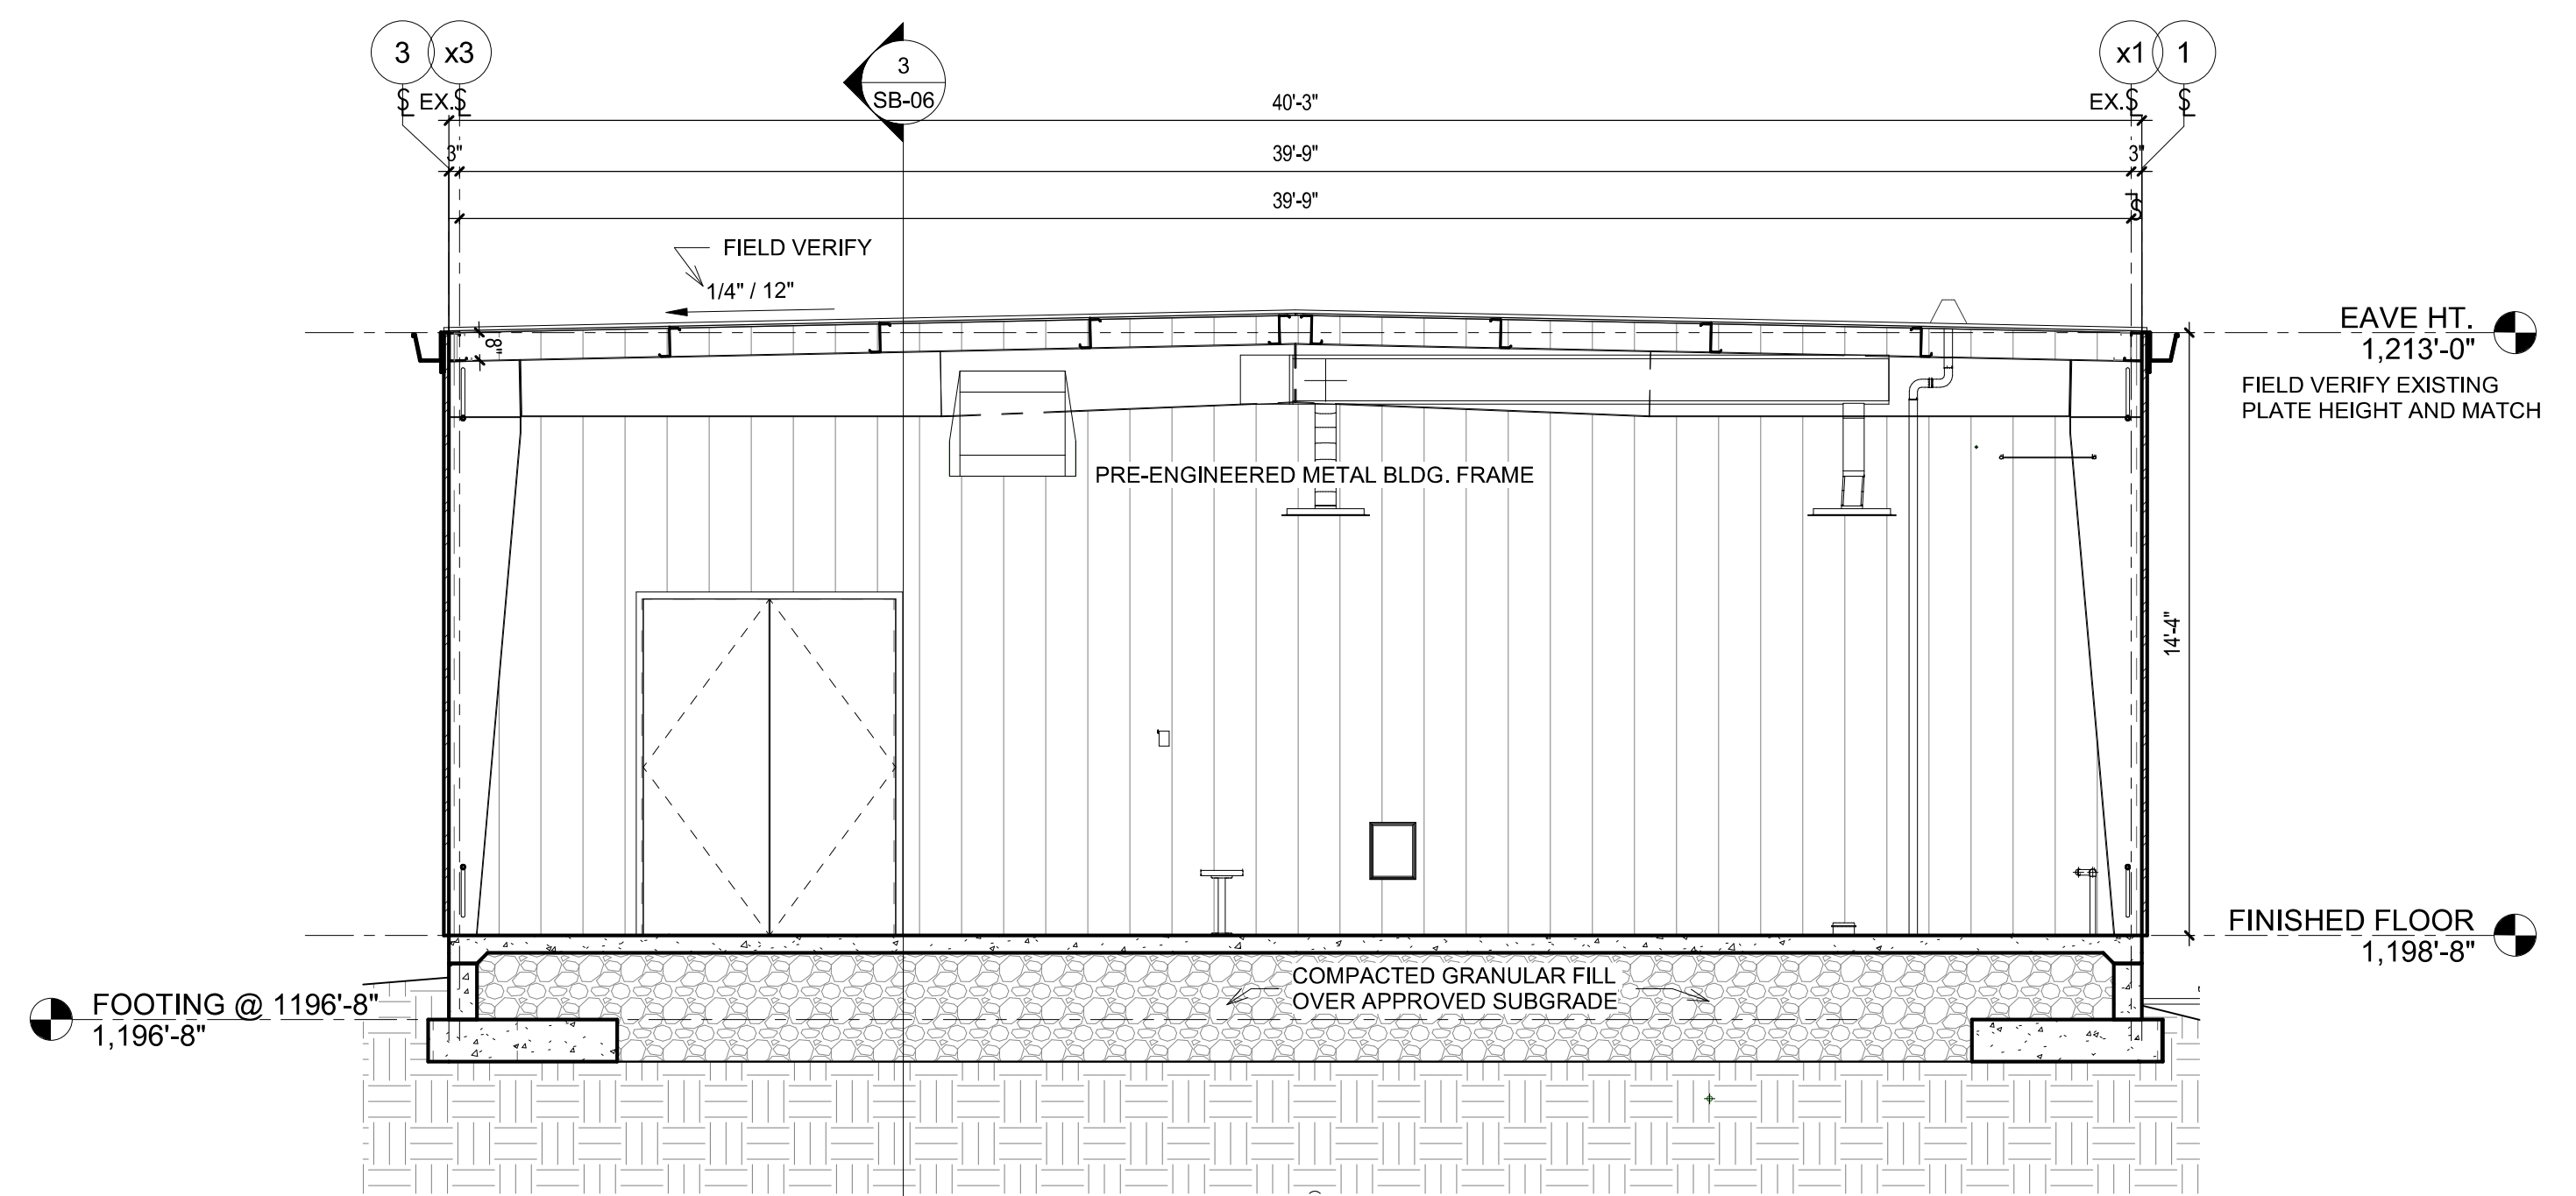


1 BUILDING SECTION - COLUMN LINE F
1/4" = 1'-0"

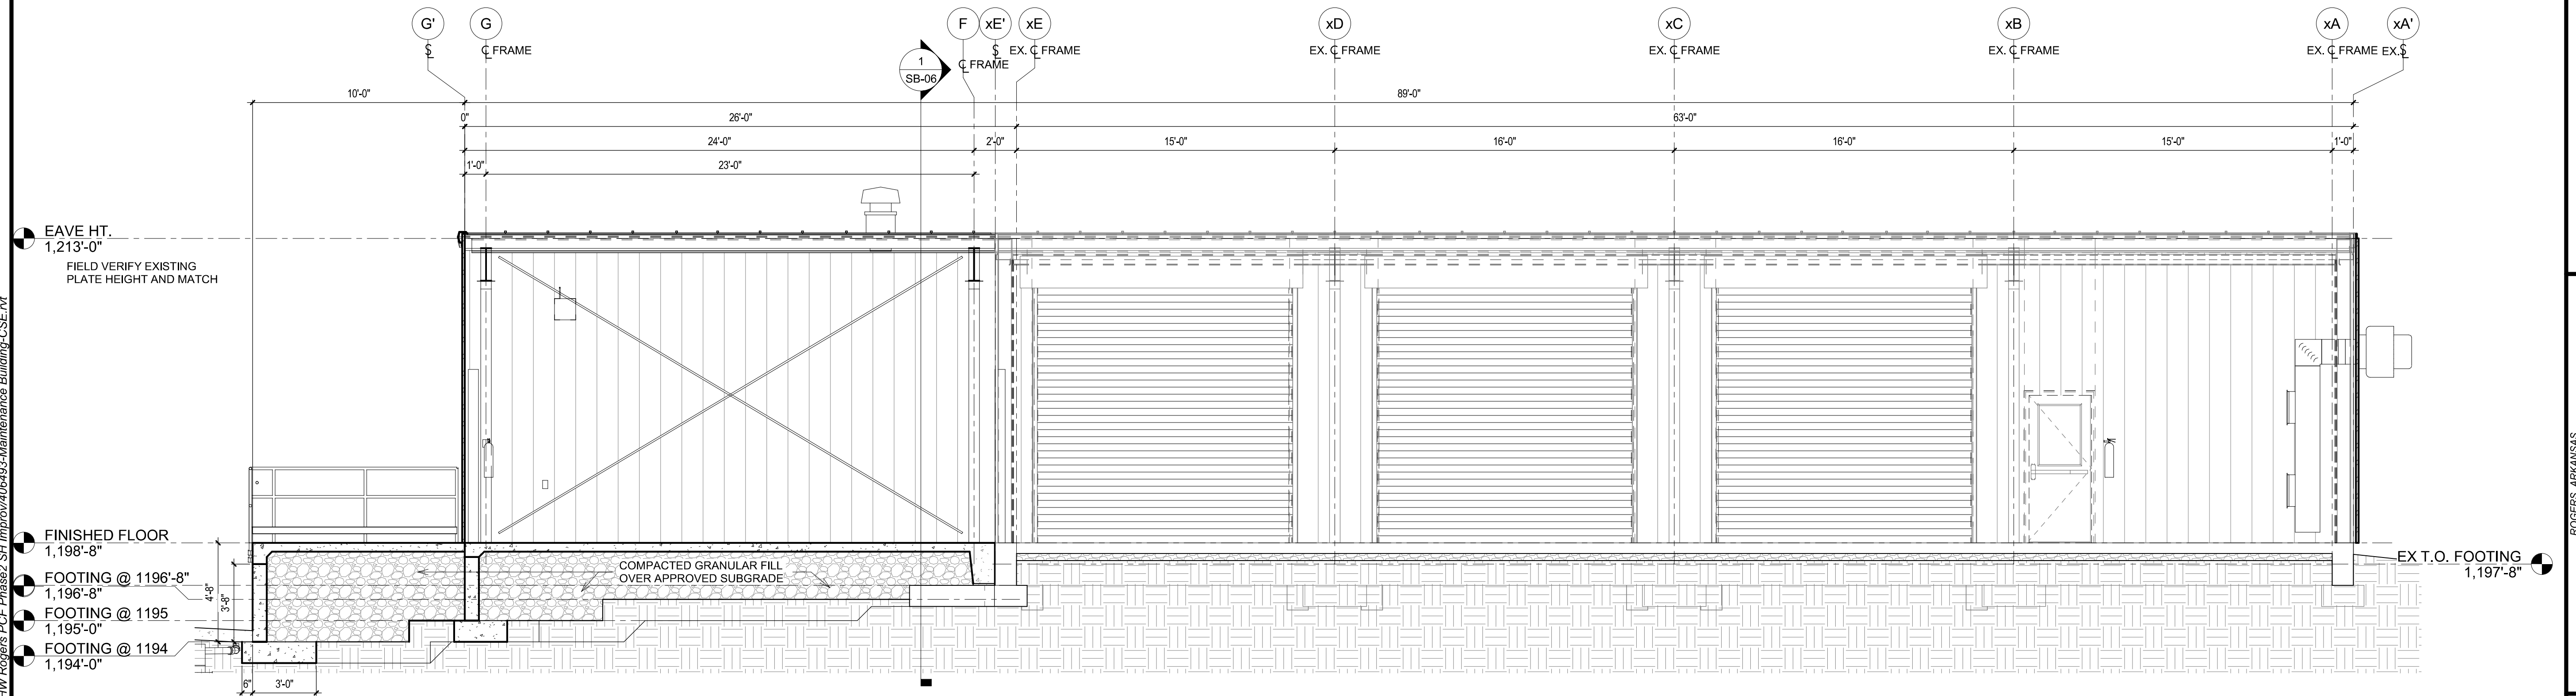

3 BUILDING CROSS-SECTION - COLUMN LINE 3
1/4" = 1'-0"

ONE INCH
AT FULL SIZE
IF NOT ONE INCH
SCALE ACCORDINGLY

DATE
REVISION

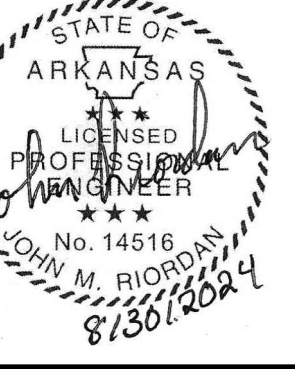

HAWKINS WEIR
ENGINEERS, INC.
CSE CORNERSTONE
STRUCTURAL ENGINEERING, INC.

ROGERS, ARKANSAS
ROGERS POLLUTION CONTROL FACILITY (PCF)
SOLIDS HANDLING IMPROVEMENTS, PHASE II

MAINTENANCE BUILDING
BUILDING SECTIONS

ROGERS WATER UTILITIES

DATE: AUGUST 2024
SCALE: 1/4" = 1'-0"
DESIGNED BY: JMR
DRAWN BY: TPL
HWEI NO.: 2020043
FILENAME: SB-06

SHEET NO.
SB-06