


8/26/2024 9:55:14 AM / ADF / STRUCTURAL DETAILS II


Autodesk Docs://406493 - Rogers PCF Solids Phase 2/SZ1-SZ4.rvt

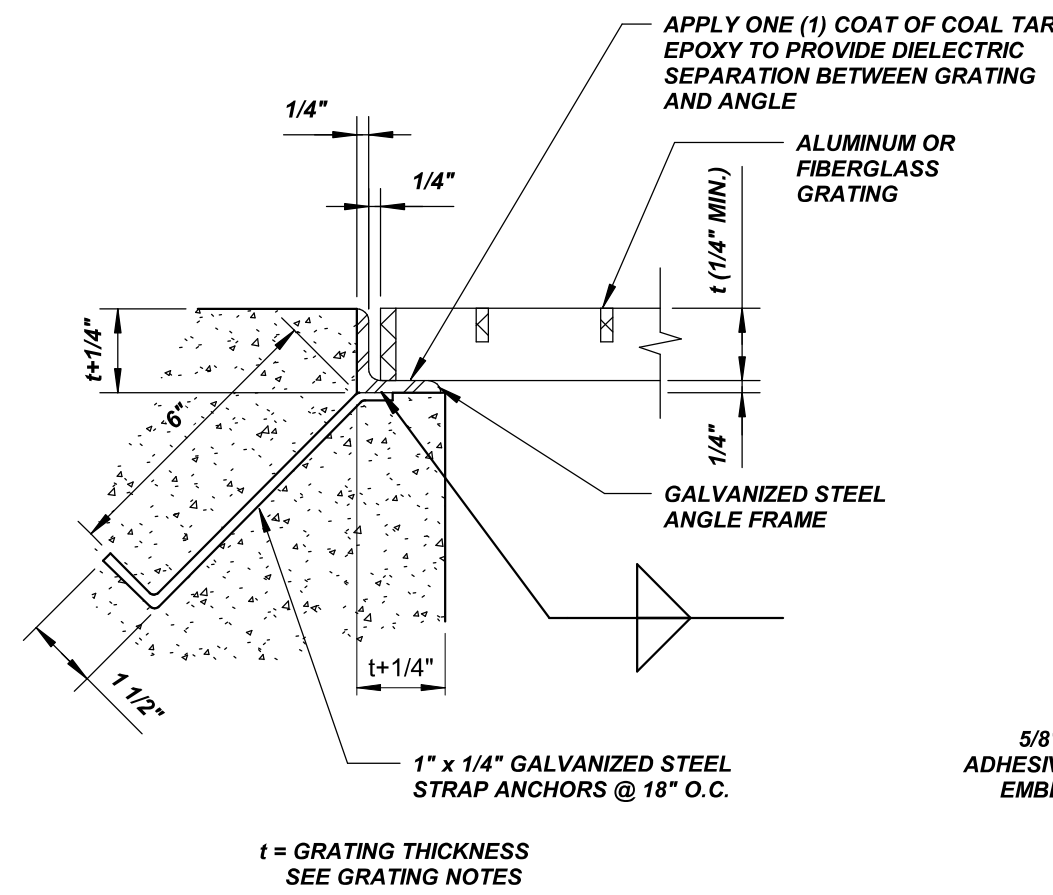

ALUMINUM GRATING SEAT

DETAIL S201


N.T.S.

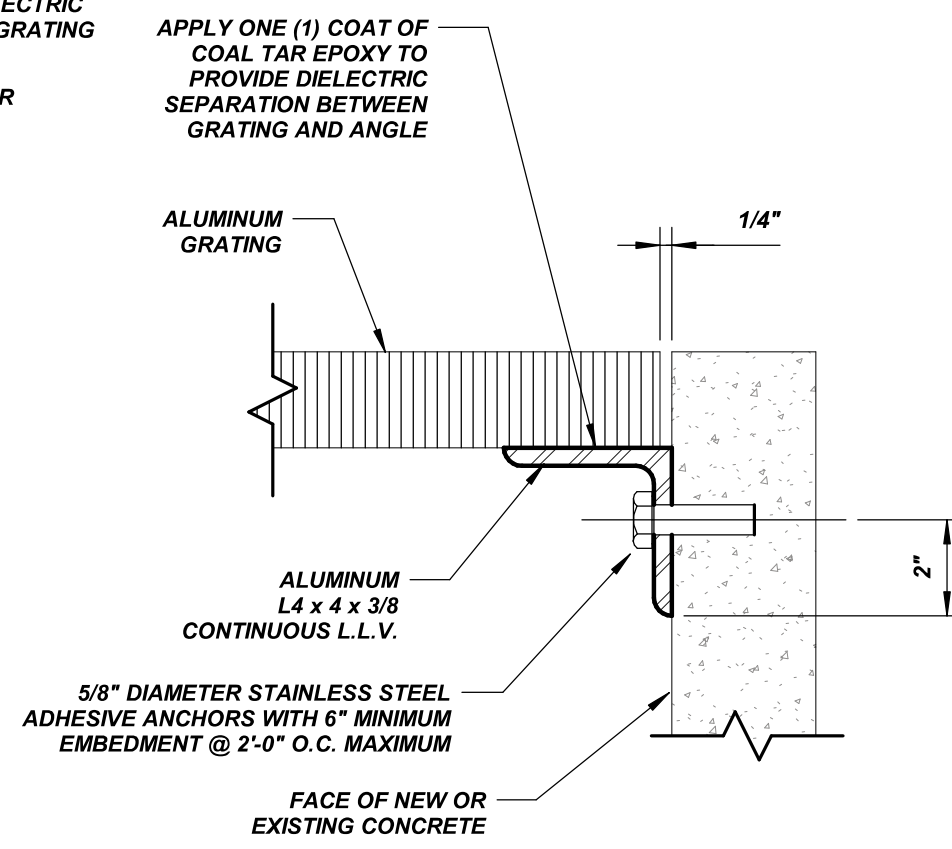

ALUMINUM GRATING WALL SUPPORT

DETAIL S202


N.T.S.

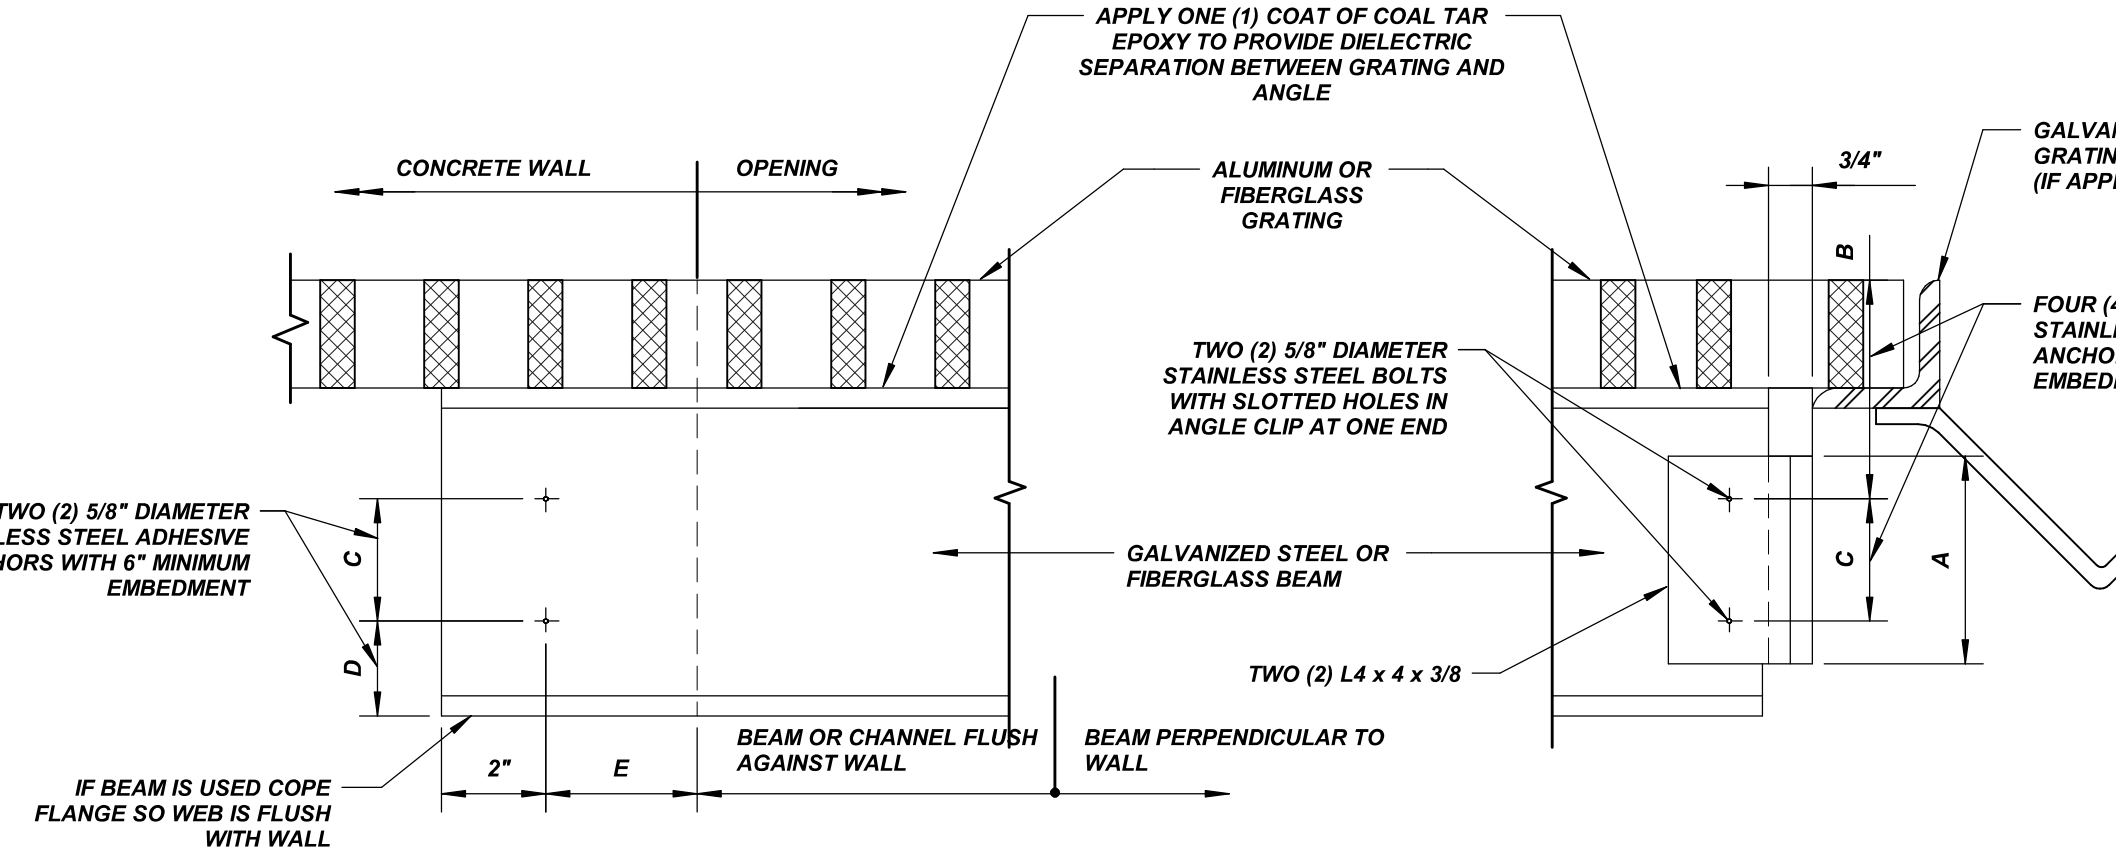

ALUMINUM GRATING SUPPORT BEAM TO CONCRETE CONNECTION

DETAIL S203


N.T.S.

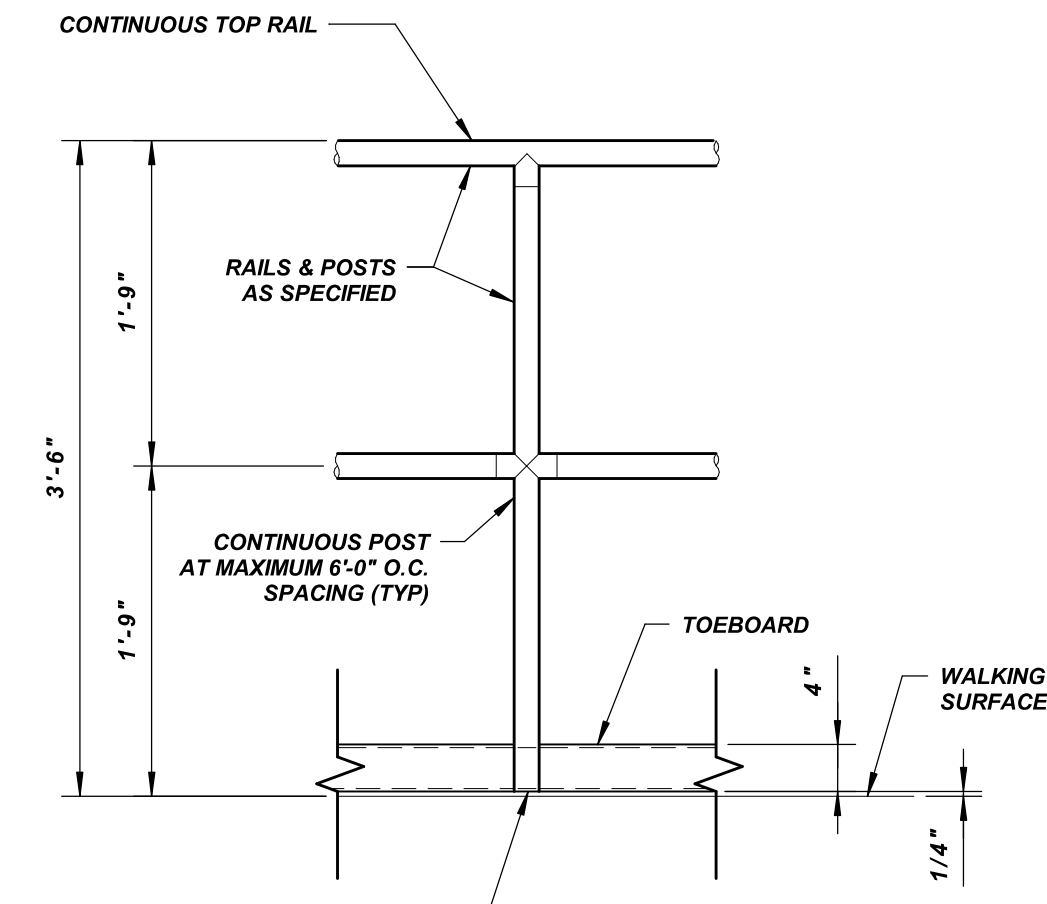

ALUMINUM HANDRAIL

DETAIL S204


N.T.S.

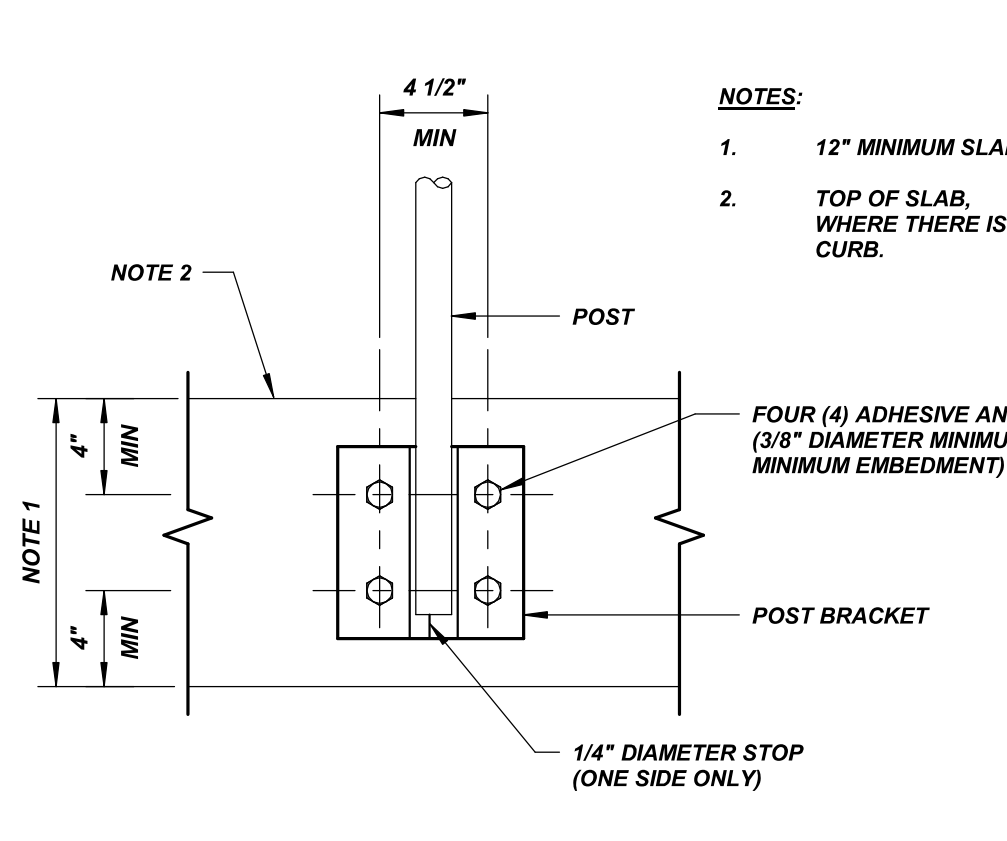

SIDE-MOUNTED ALUMINUM HANDRAIL POST

DETAIL S205


N.T.S.

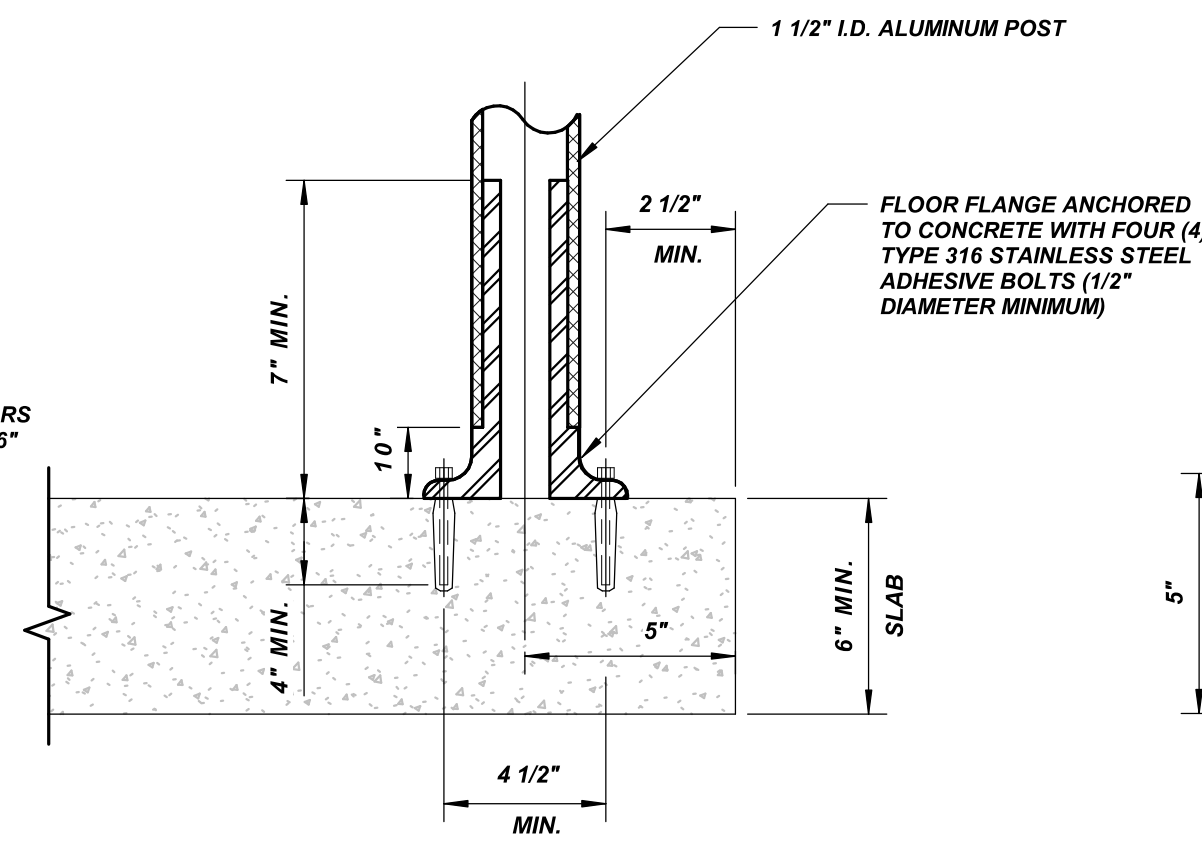

TOP-MOUNTED ALUMINUM HANDRAIL POST

DETAIL S206


N.T.S.

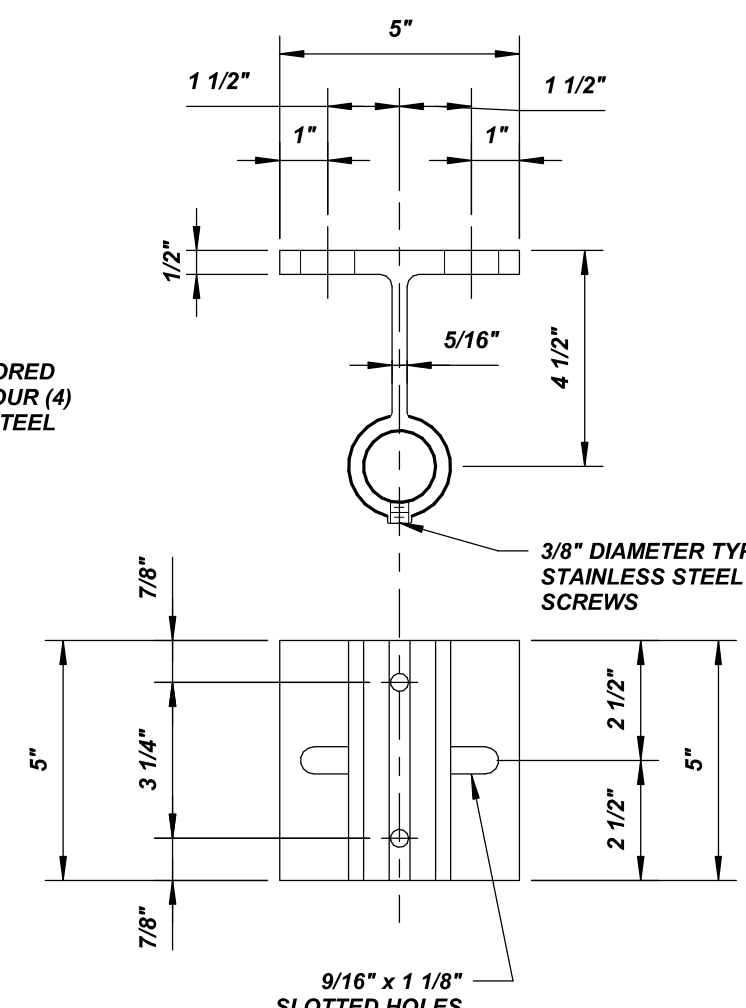

HANDRAIL STANDOFF CONNECTION

DETAIL S207


N.T.S.

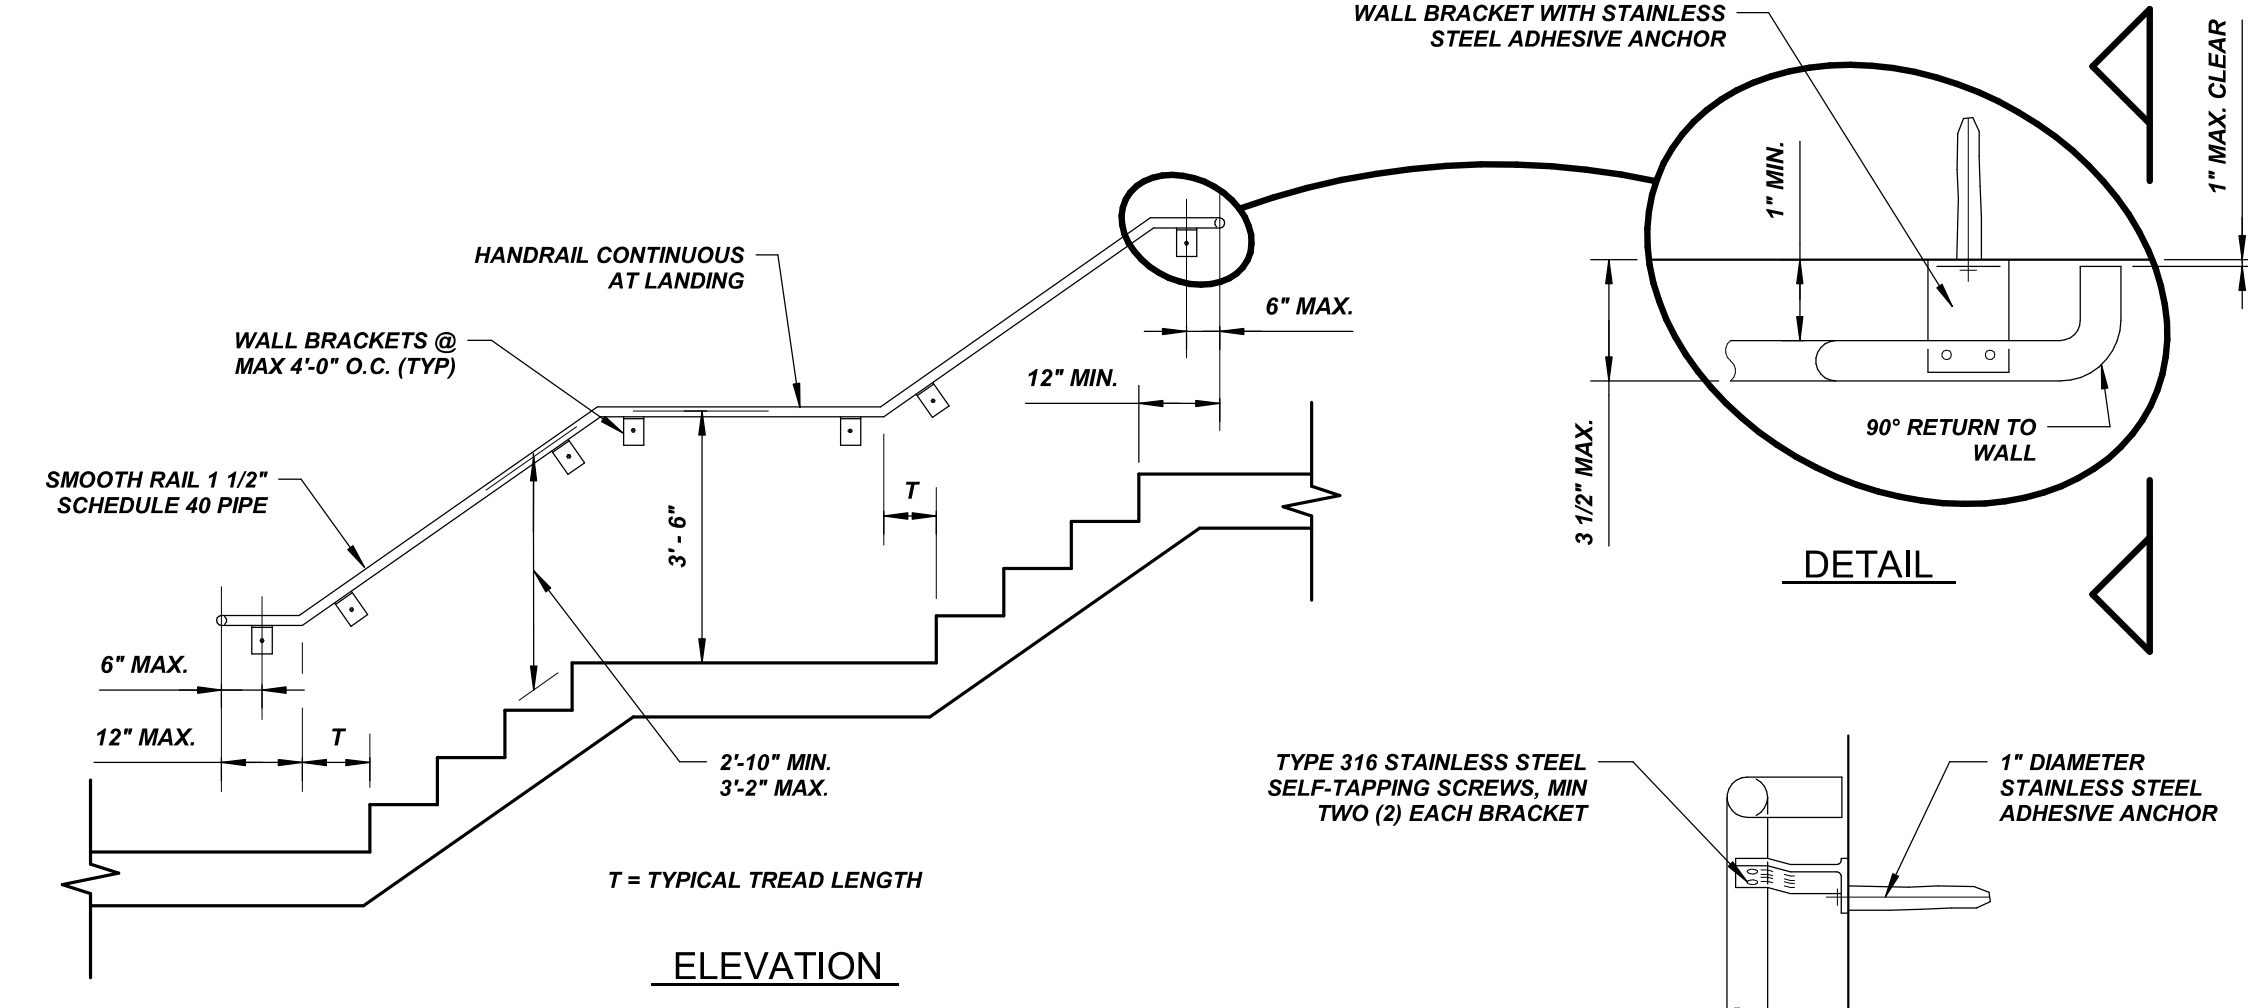

ALUMINUM STAIR HANDRAIL

DETAIL S208


N.T.S.

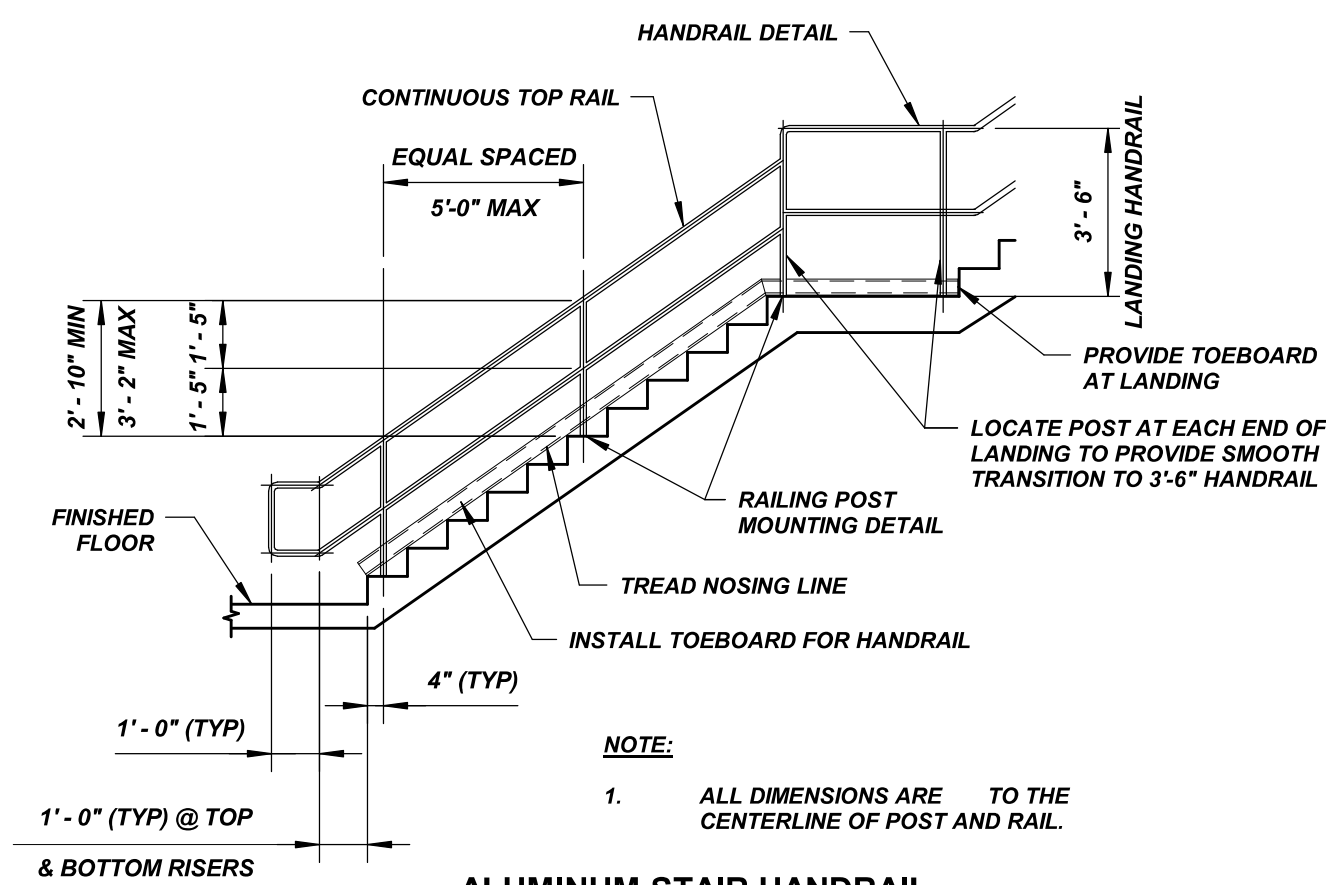


ALUMINUM STAIR HANDRAIL

DETAIL S209

N.T.S.

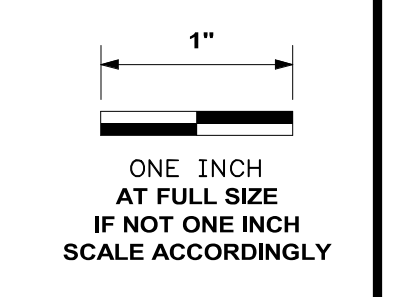

| DATE | REVISION |
|------|----------|
|      |          |
|      |          |
|      |          |
|      |          |

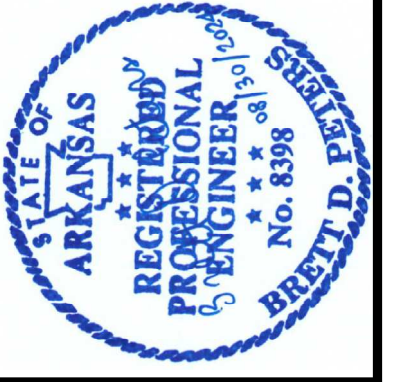

**HAWKINS WEIR ENGINEERS, INC.**  
**BLACK & VEATCH**

ROGERS, ARKANSAS  
 ROGERS POLLUTION CONTROL FACILITY (PCF)  
 SOLIDS HANDLING IMPROVEMENTS, PHASE II  
 STRUCTURAL DETAILS II  
 FOR: ROGERS WATER UTILITIES

DATE: AUGUST 2024  
 SCALE: AS SHOWN  
 DESIGNED BY: BDP  
 DRAWN BY: ADF  
 HWEI NO.: 2020043  
 FILENAME: SZ1-SZ4

SHEET NO. SZ-2