






5 ENLARGED RESTROOM PLAN
1/4" = 1'-0"

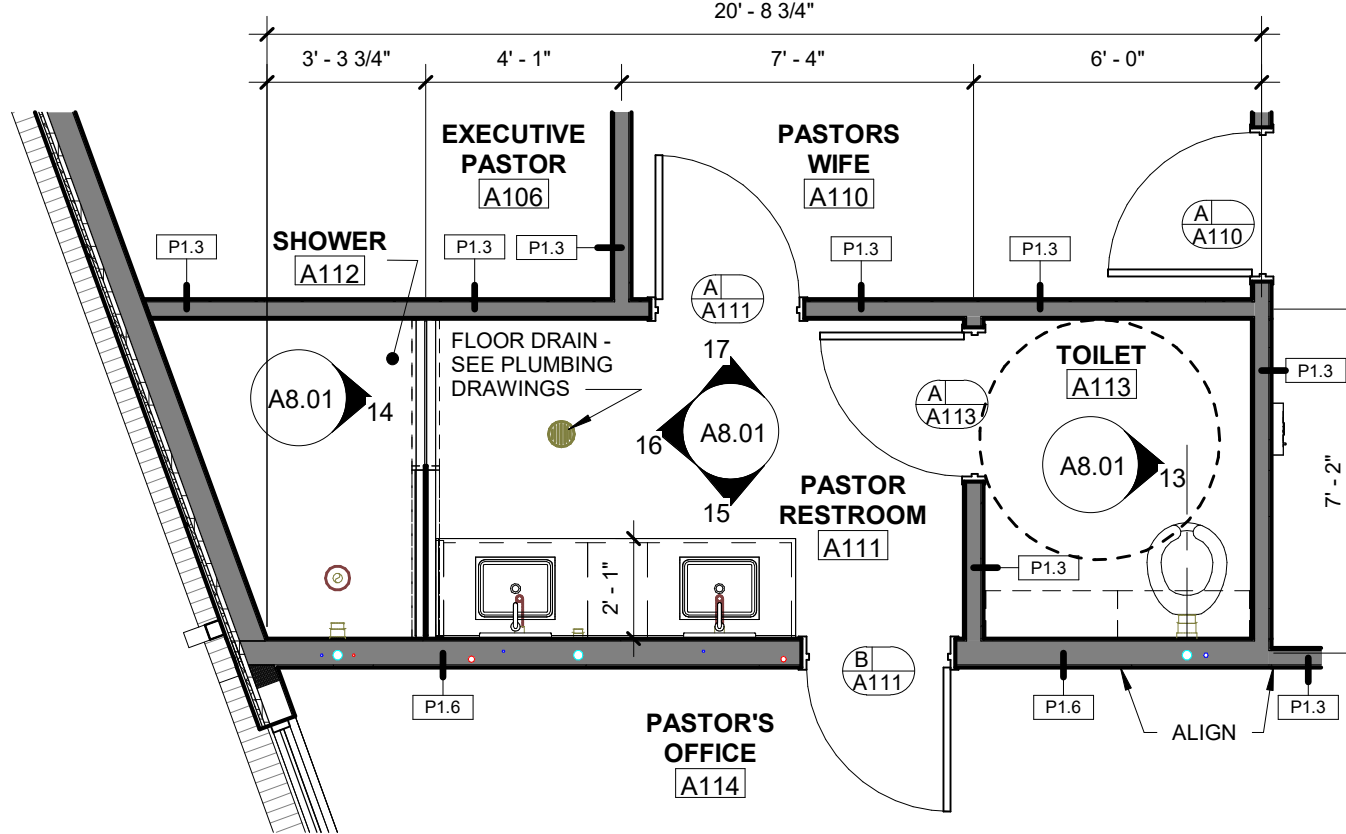


4 ENLARGED PASTOR RESTROOM PLAN
1/4" = 1'-0"

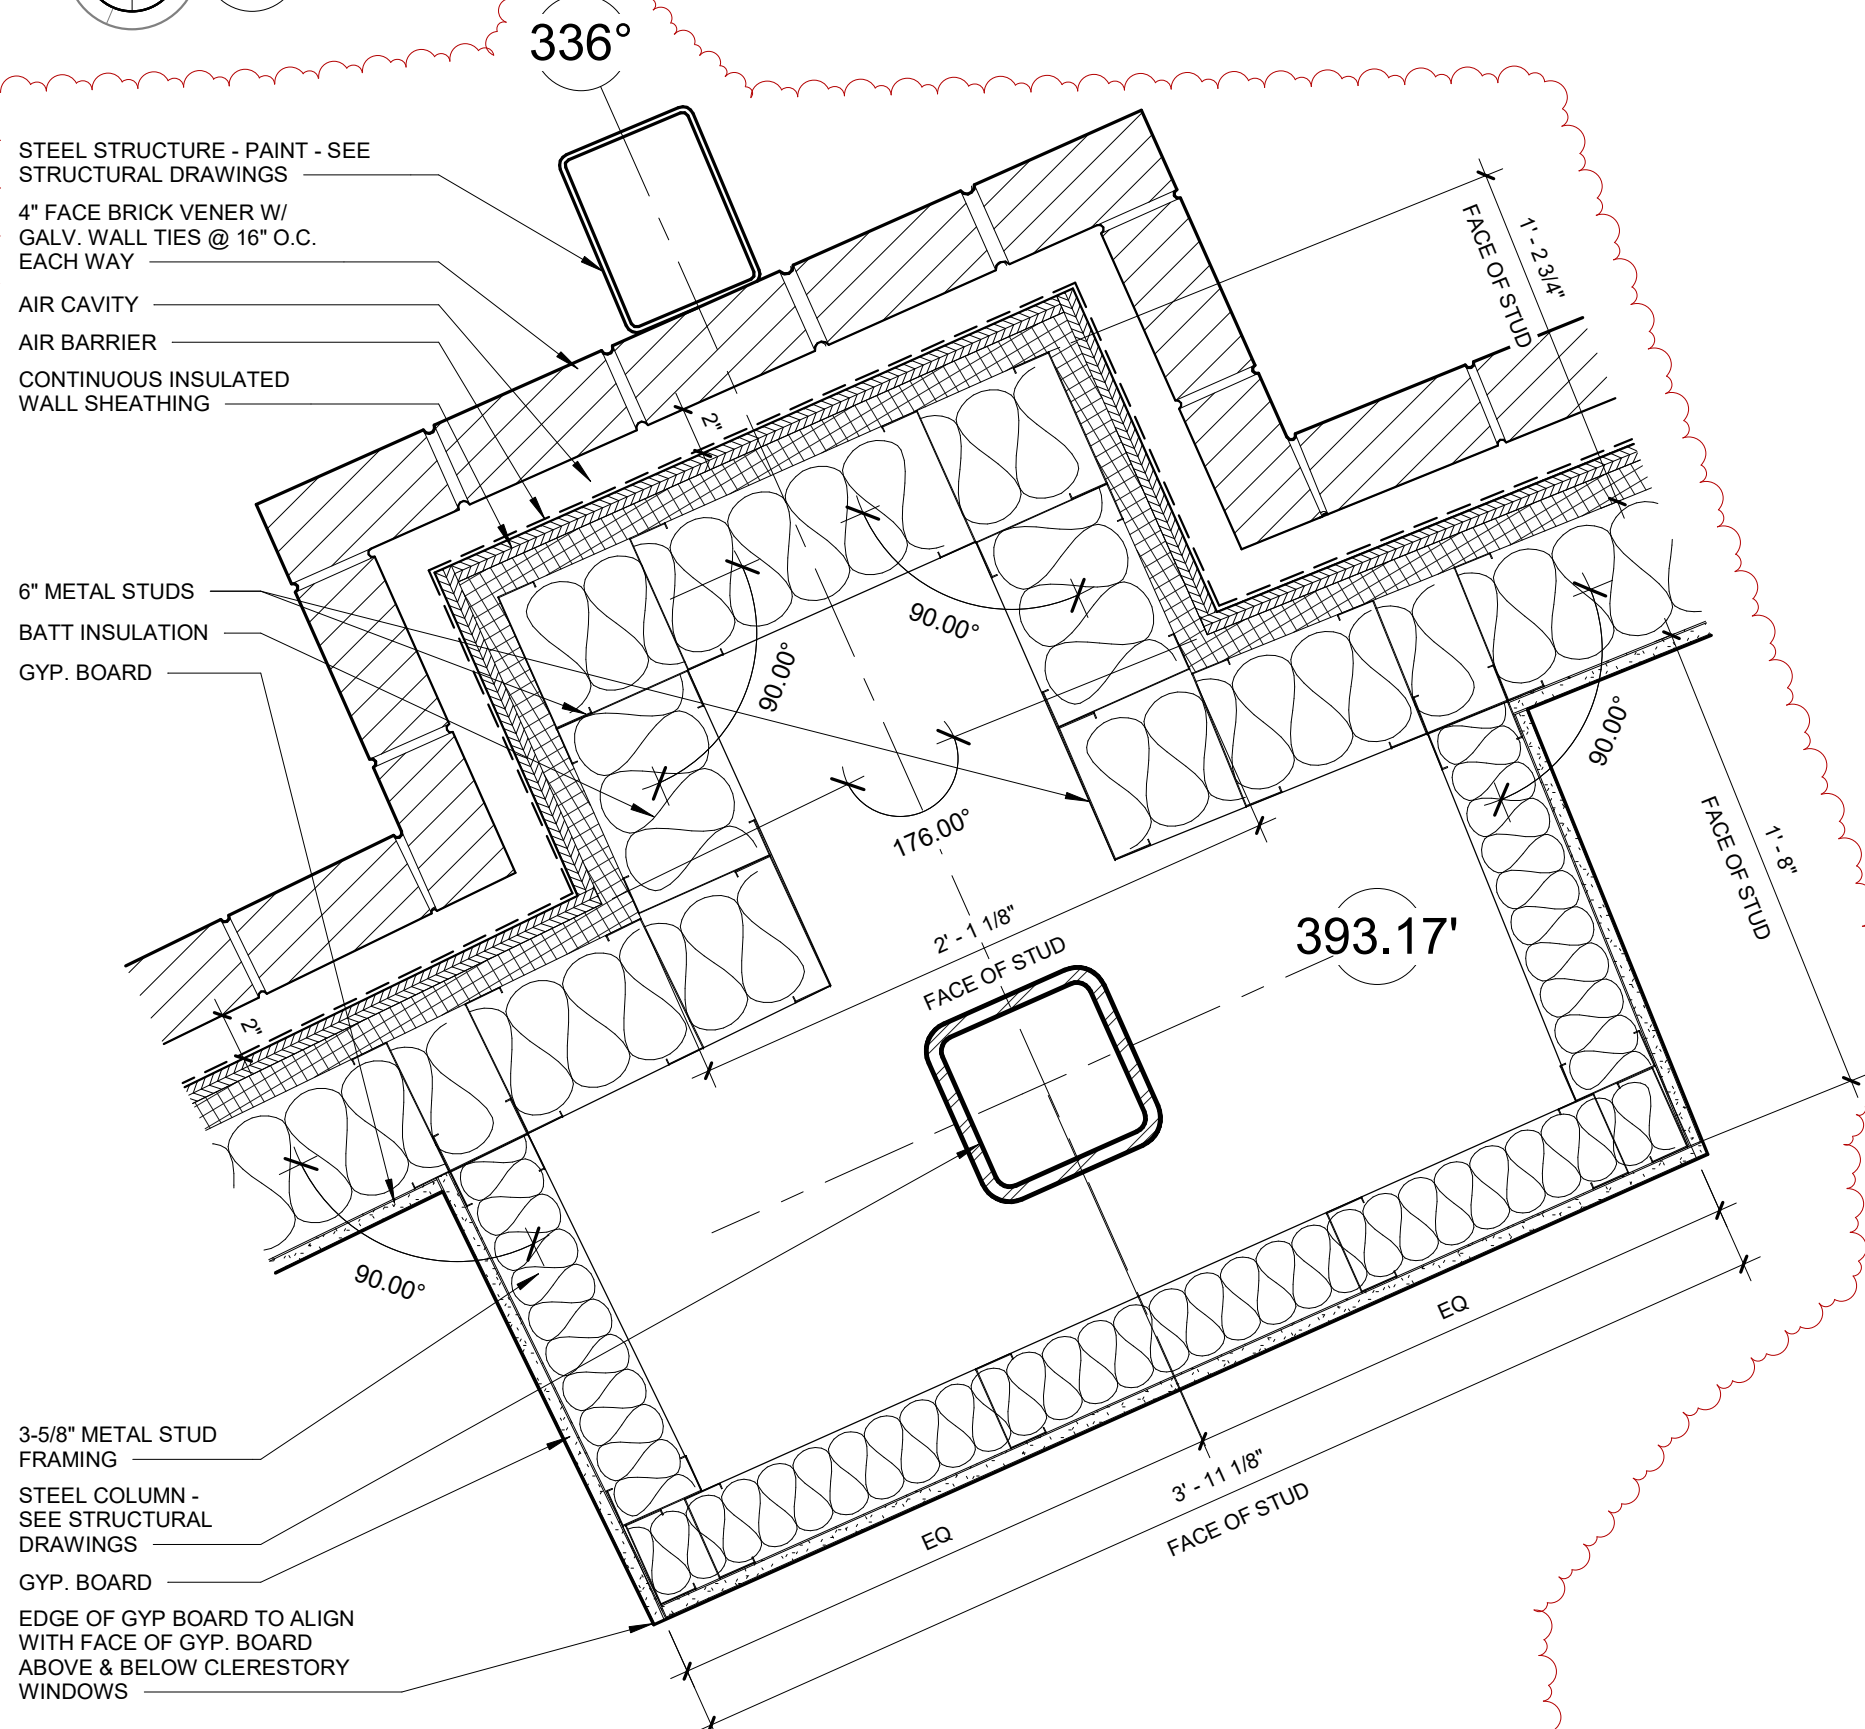


7 TYPICAL COLUMN AT EXTERIOR LOBBY WALL
1 1/2" = 1'-0"

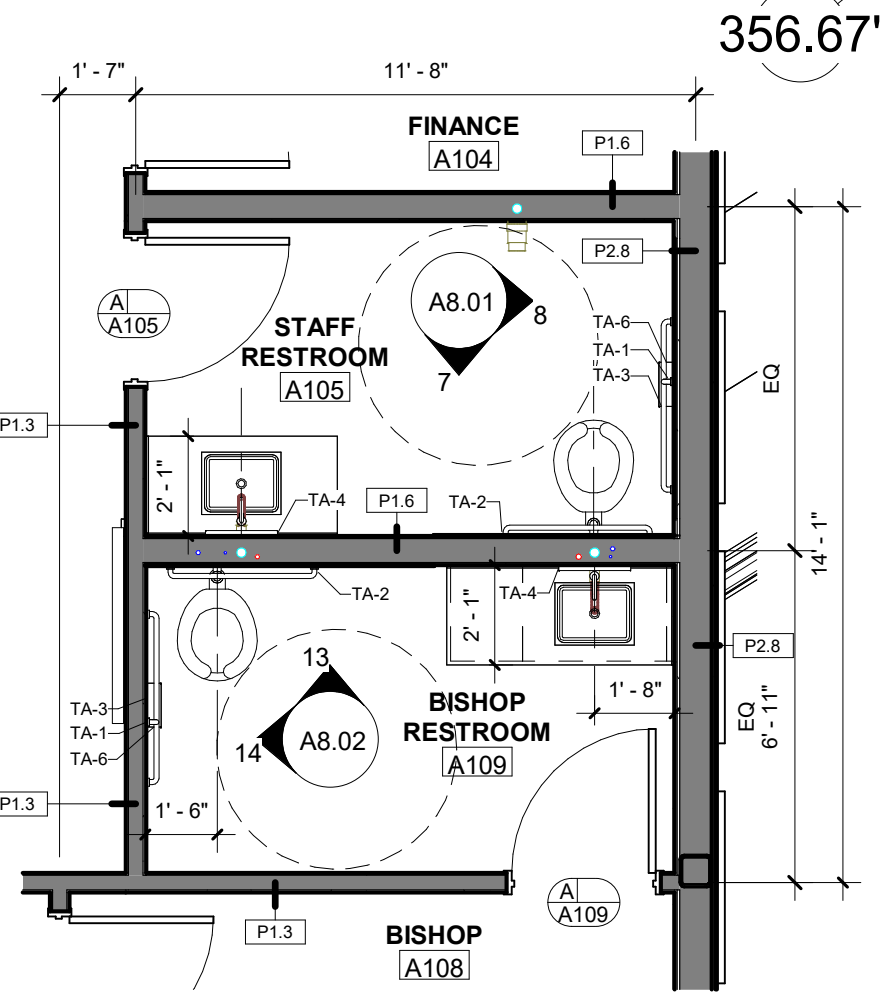


3 ENLARGED ADMIN RESTROOM PLAN
1/4" = 1'-0"

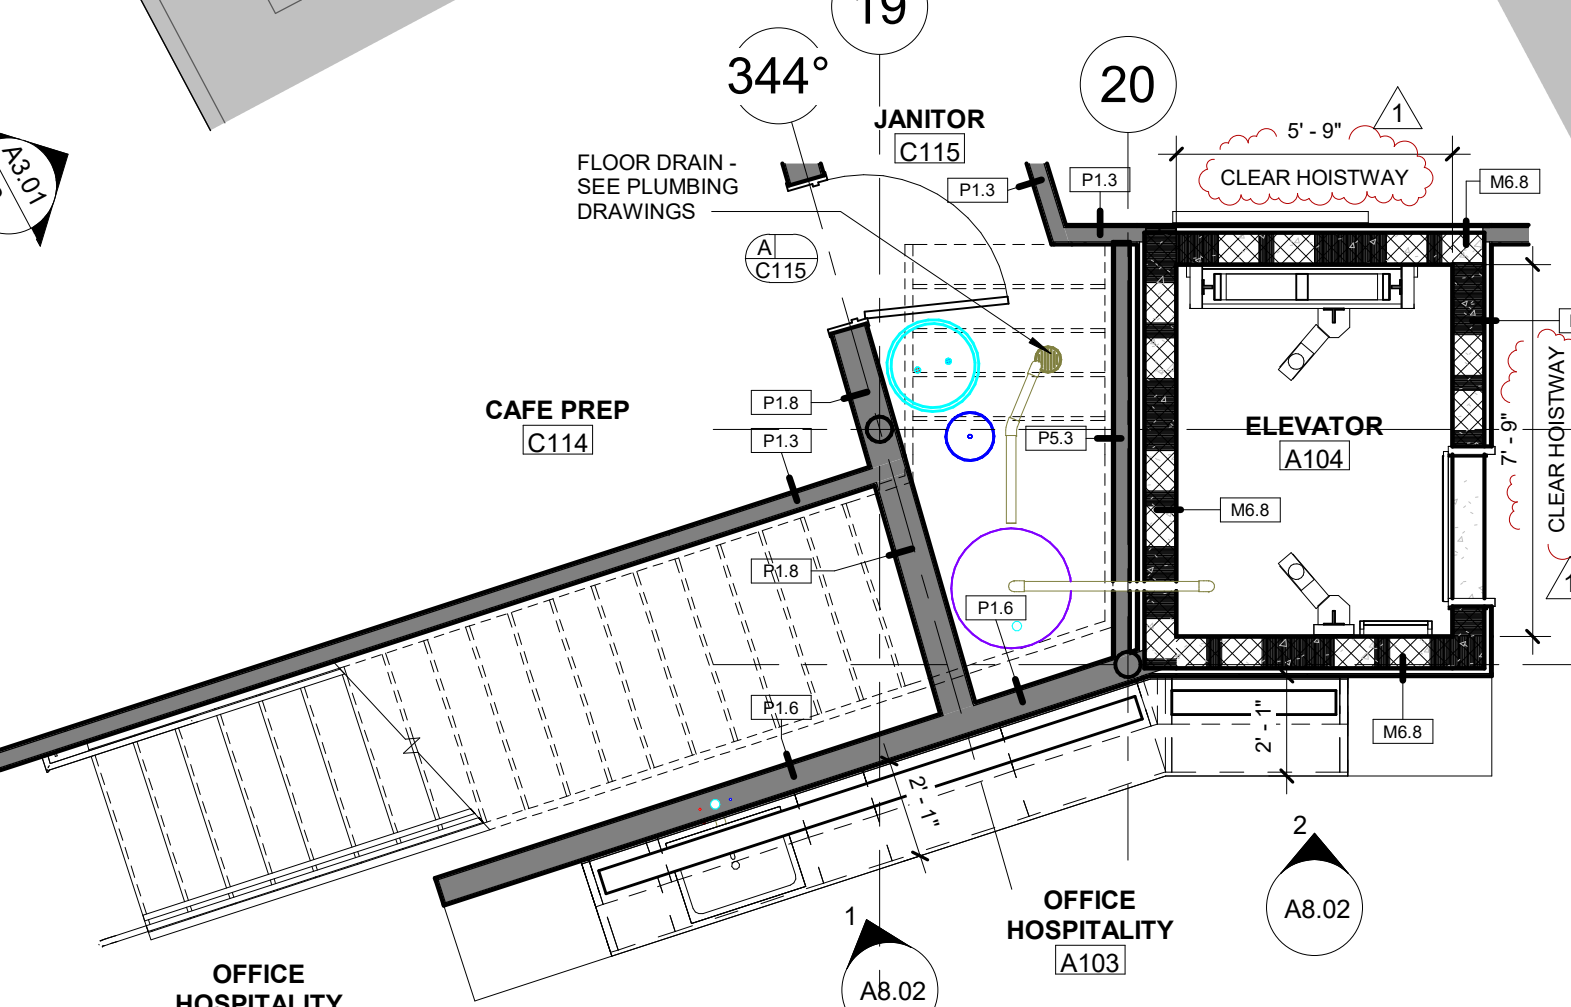

2 ADMIN ELEVATOR PLAN
1/4" = 1'-0"

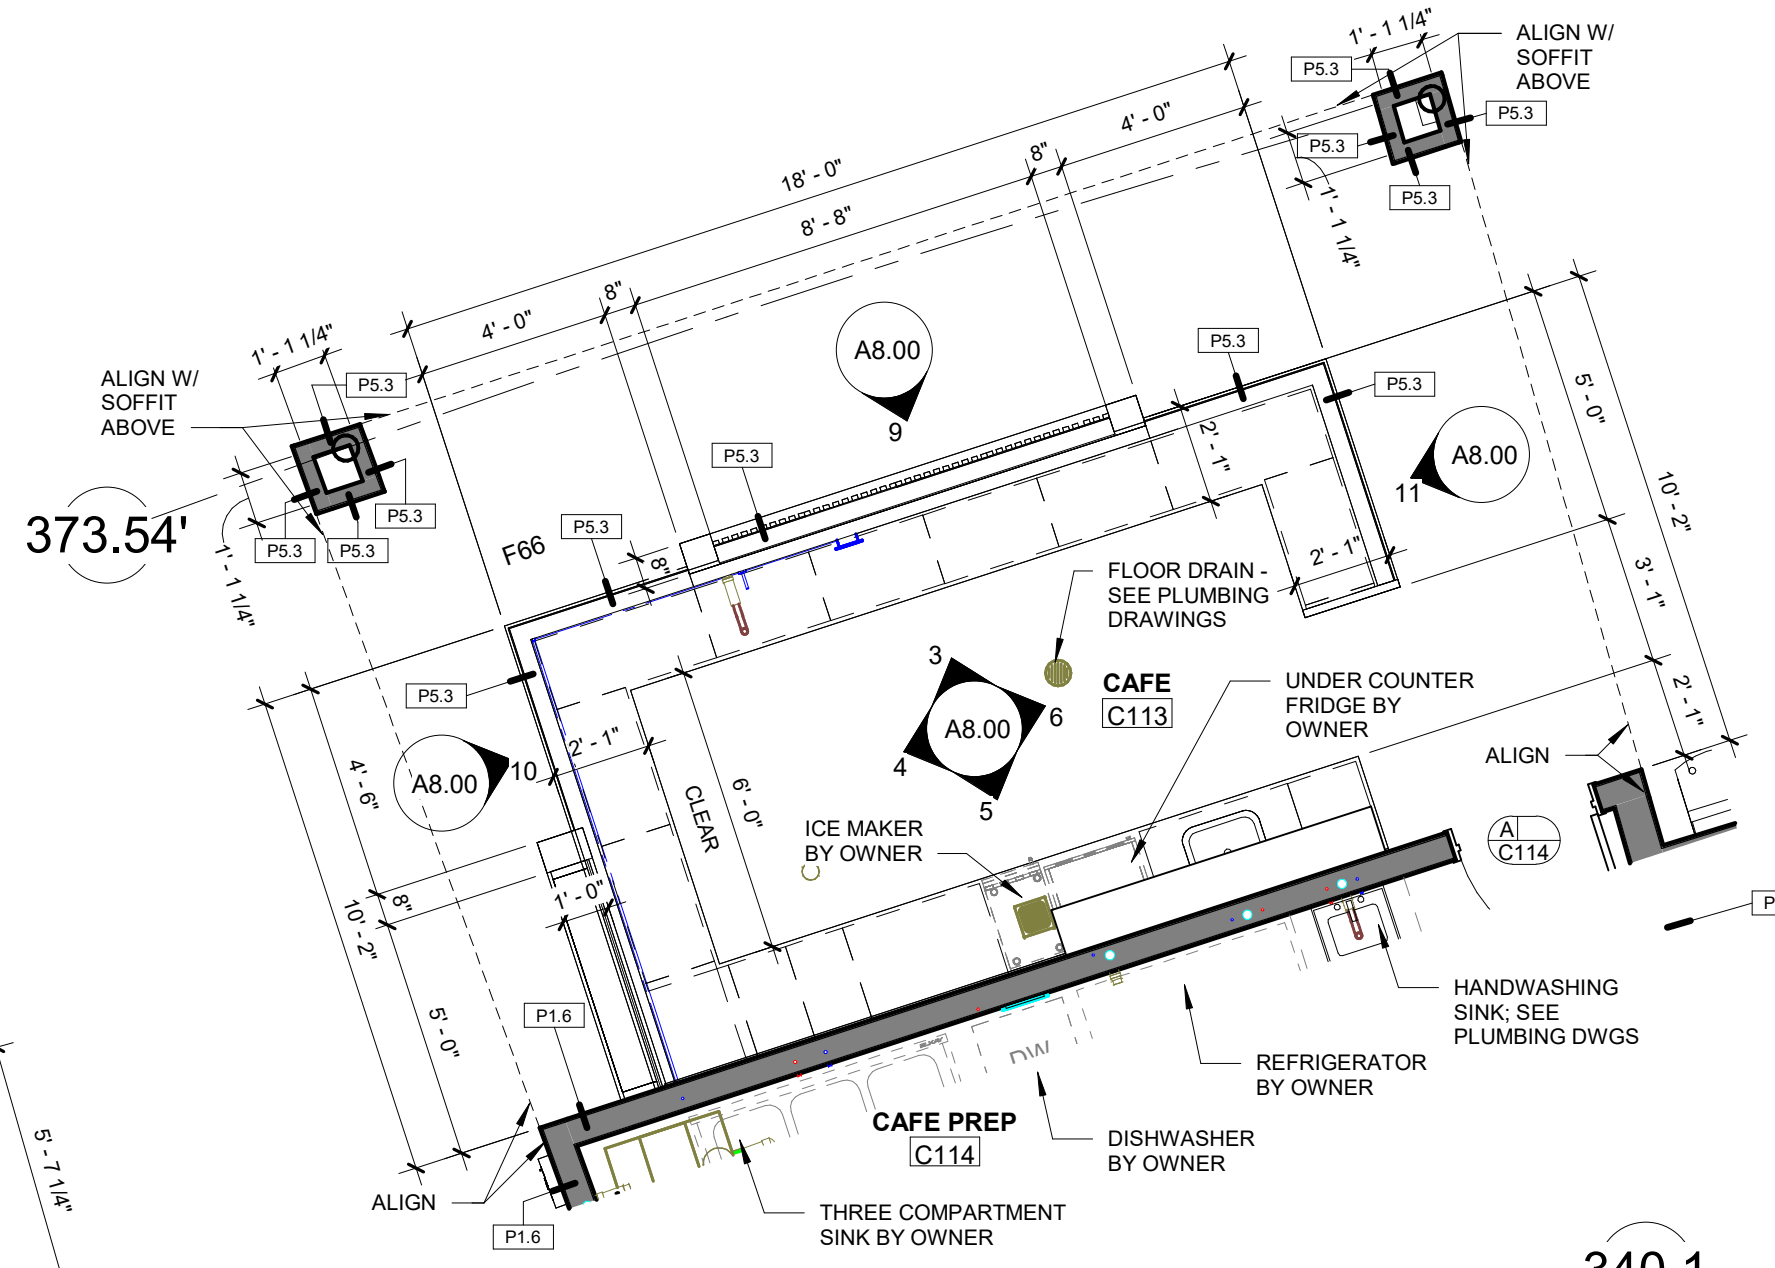

6 ENLARGED CAFE PLAN
1/4" = 1'-0"

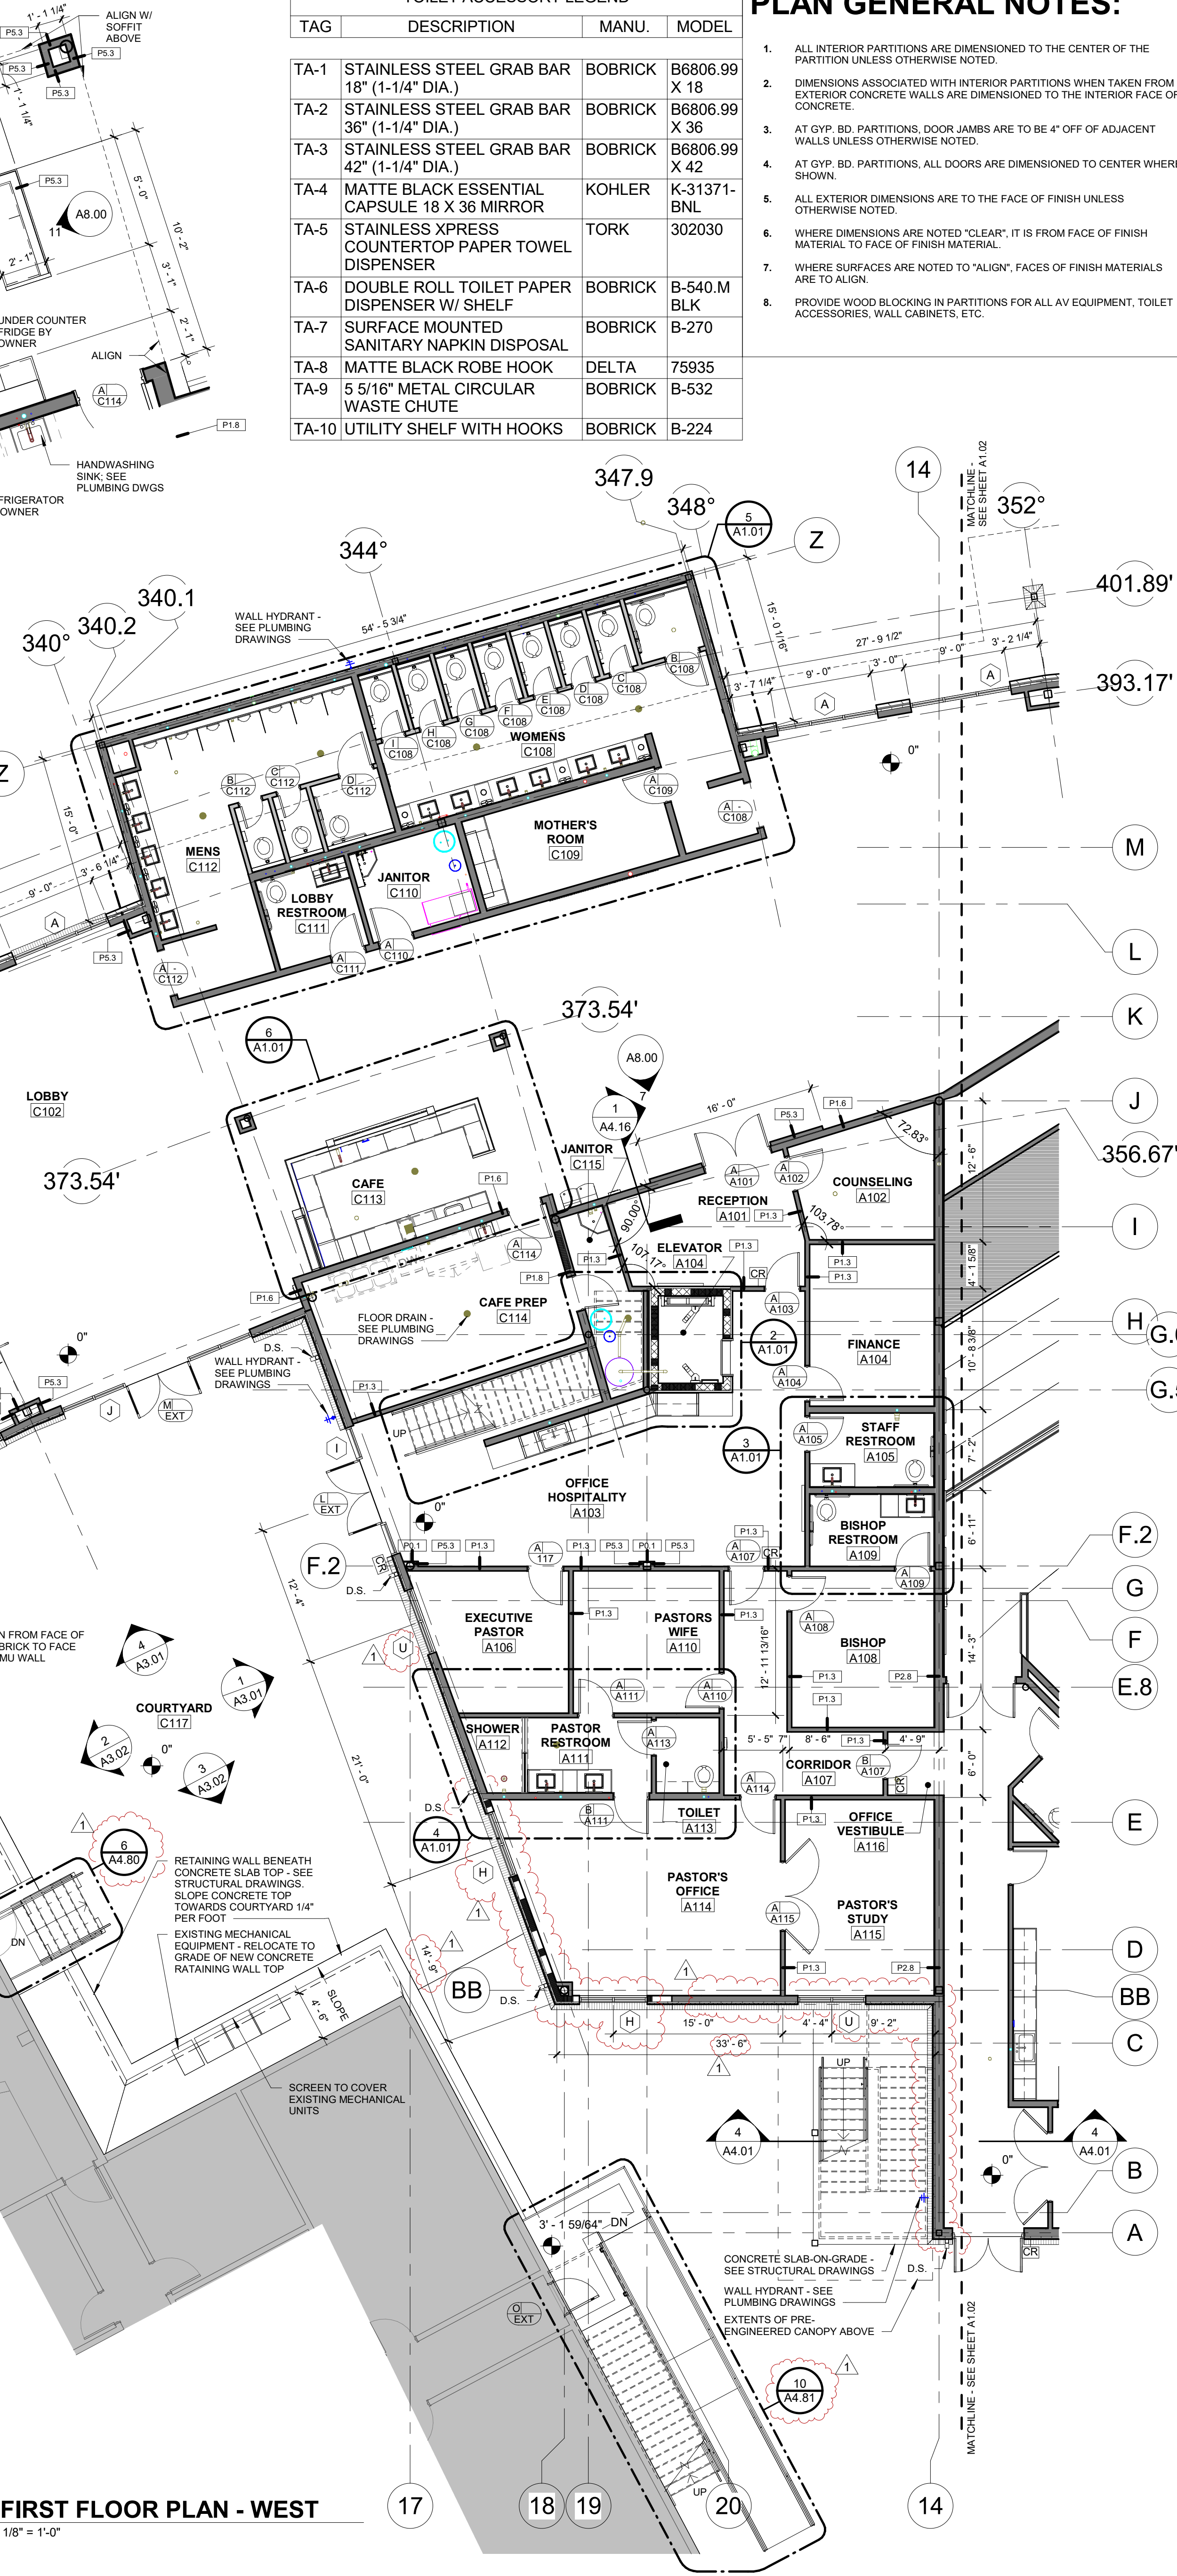

1 FIRST FLOOR PLAN - WEST
1/8" = 1'-0"

TOILET ACCESSORY LEGEND			
TAG	DESCRIPTION	MANU.	MODEL
TA-1	STAINLESS STEEL GRAB BAR 18" (1-1/4" DIA.)	BOBRICK	B6806.99 X 18
TA-2	STAINLESS STEEL GRAB BAR 36" (1-1/4" DIA.)	BOBRICK	B6806.99 X 36
TA-3	STAINLESS STEEL GRAB BAR 42" (1-1/4" DIA.)	BOBRICK	B6806.99 X 42
TA-4	MATTE BLACK ESSENTIAL CAPSULE 18 X 36 MIRROR	KOHLER	K-31371-BNL
TA-5	STAINLESS XPRESS COUNTERTOP PAPER TOWEL DISPENSER	TORK	302030
TA-6	DOUBLE ROLL TOILET PAPER DISPENSER W/ SHELF	BOBRICK	B-540.M BLK
TA-7	SURFACE MOUNTED SANITARY NAPKIN DISPOSAL	BOBRICK	B-270
TA-8	MATTE BLACK ROBE HOOK	DELTA	75935
TA-9	5 5/16" METAL CIRCULAR WASTE CHUTE	BOBRICK	B-532
TA-10	UTILITY SHELF WITH HOOKS	BOBRICK	B-224

- PLAN GENERAL NOTES:**
- ALL INTERIOR PARTITIONS ARE DIMENSIONED TO THE CENTER OF THE PARTITION UNLESS OTHERWISE NOTED.
 - DIMENSIONS ASSOCIATED WITH INTERIOR PARTITIONS WHEN TAKEN FROM EXTERIOR CONCRETE WALLS ARE DIMENSIONED TO THE INTERIOR FACE OF CONCRETE.
 - AT GYP. BD. PARTITIONS, DOOR JAMBS ARE TO BE 4" OFF OF ADJACENT WALLS UNLESS OTHERWISE NOTED.
 - AT GYP. BD. PARTITIONS, ALL DOORS ARE DIMENSIONED TO CENTER WHERE SHOWN.
 - ALL EXTERIOR DIMENSIONS ARE TO THE FACE OF FINISH UNLESS OTHERWISE NOTED.
 - WHERE DIMENSIONS ARE NOTED "CLEAR", IT IS FROM FACE OF FINISH MATERIAL TO FACE OF FINISH MATERIAL.
 - WHERE SURFACES ARE NOTED TO "ALIGN", FACES OF FINISH MATERIALS ARE TO ALIGN.
 - PROVIDE WOOD BLOCKING IN PARTITIONS FOR ALL AV EQUIPMENT, TOILET ACCESSORIES, WALL CABINETS, ETC.

architecture
interior design

3117 2nd Avenue South Birmingham, AL 35233
p 205.870.3090
www.LIVEdesigngroup.com

REGISTERED ARCHITECT
CRAIG A. KRAWCZYK
No. 10045
STATE OF ARKANSAS

CALVARY CHURCH
CALVARY CHURCH FACILITY ADDITION
BENTONVILLE, AR

Revisions
No. Description Date
1 Addendum 01 09/12/25

Project Number
21010

Date
08/12/2025

FIRST FLOOR
PLAN - WEST

A1.01