



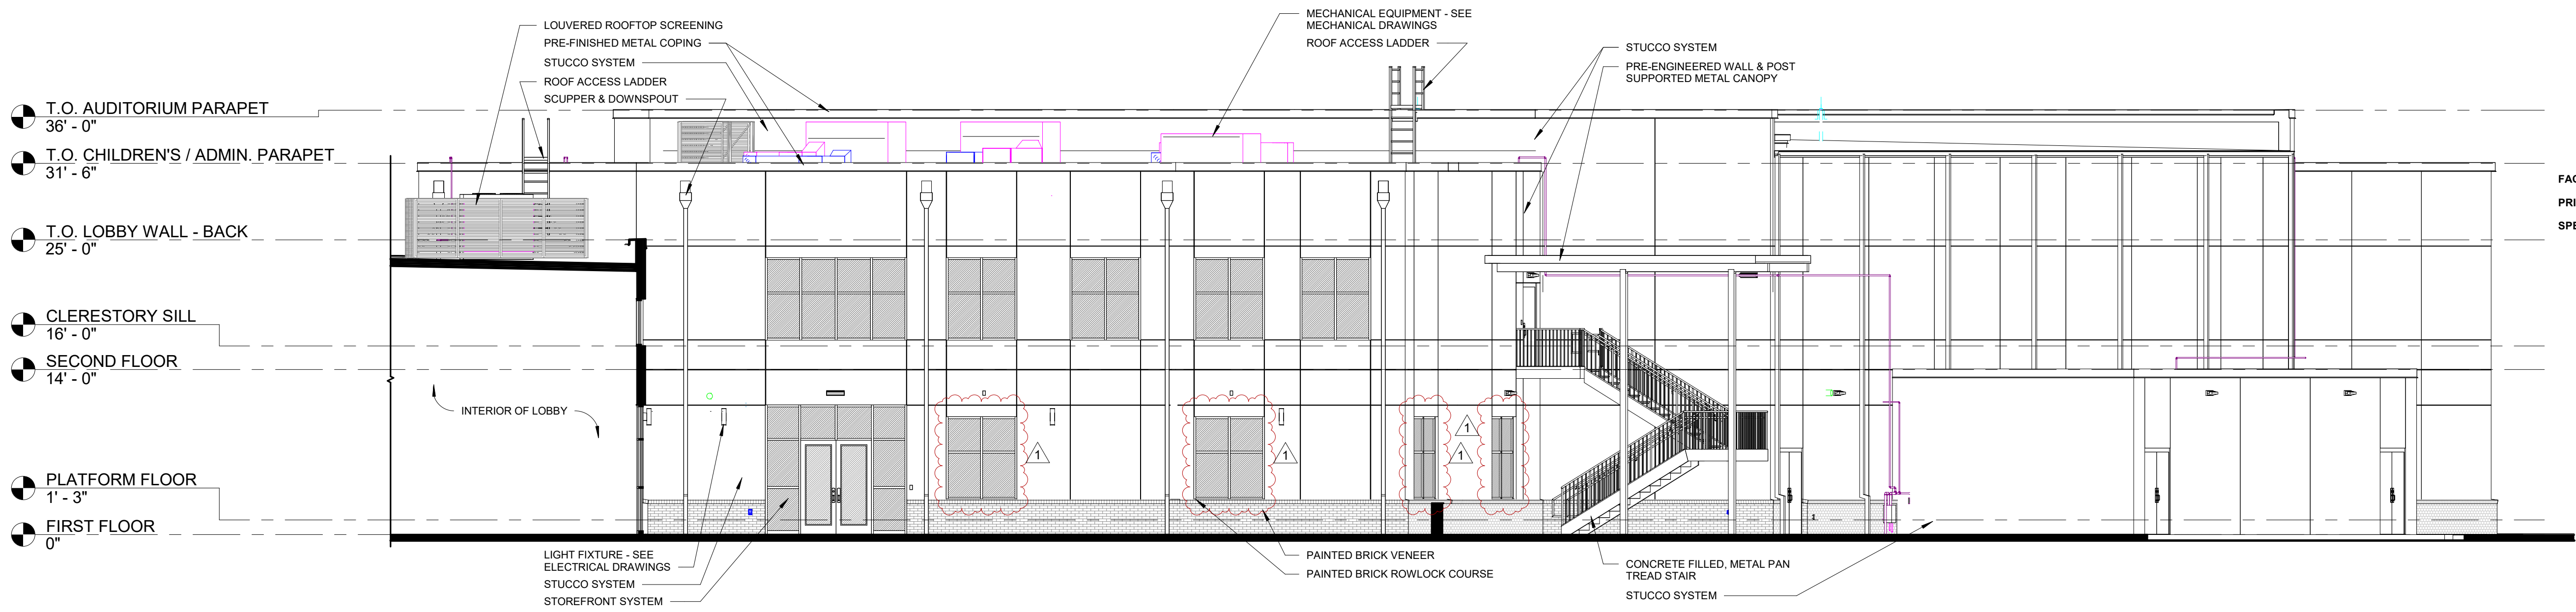

FACADE AREA TOTAL: 3,479.92 SQFT
PRIMARY MATERIAL COVERAGE (BRICK & GLAZING): 707.08 SQFT (~20%)
SPECIAL USE PRIMARY MATERIAL COVERAGE (STUCCO): 2,772.84 SQFT (~80%)


1 WEST COURTYARD ELEVATION

1/8" = 1'-0"

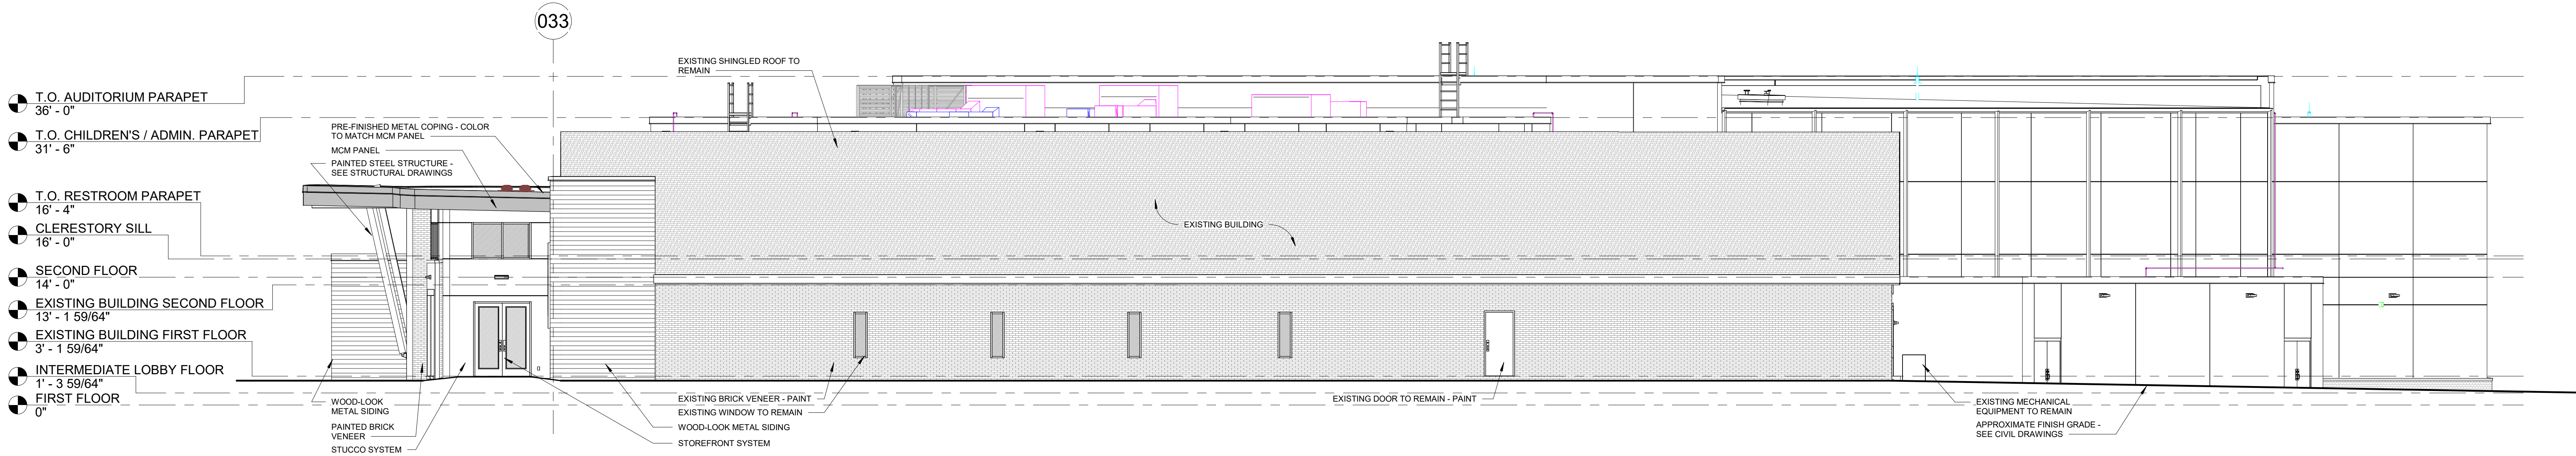

2 WEST BUILDING ELEVATION


1/8" = 1'-0"

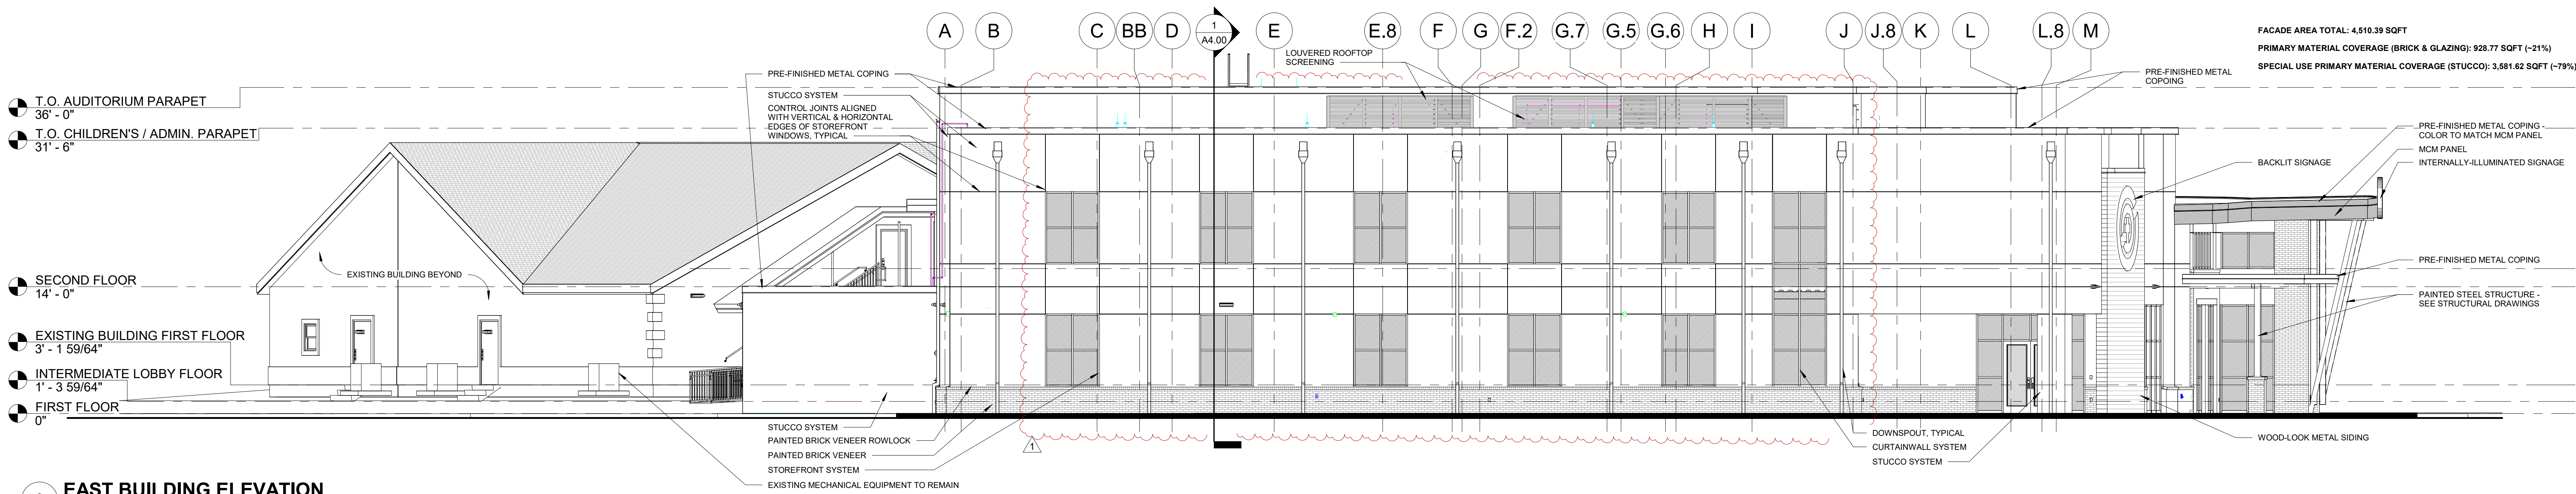

FACADE AREA TOTAL: 4,510.39 SQFT
PRIMARY MATERIAL COVERAGE (BRICK & GLAZING): 928.77 SQFT (~21%)
SPECIAL USE PRIMARY MATERIAL COVERAGE (STUCCO): 3,581.62 SQFT (~79%)

3 EAST BUILDING ELEVATION


1/8" = 1'-0"

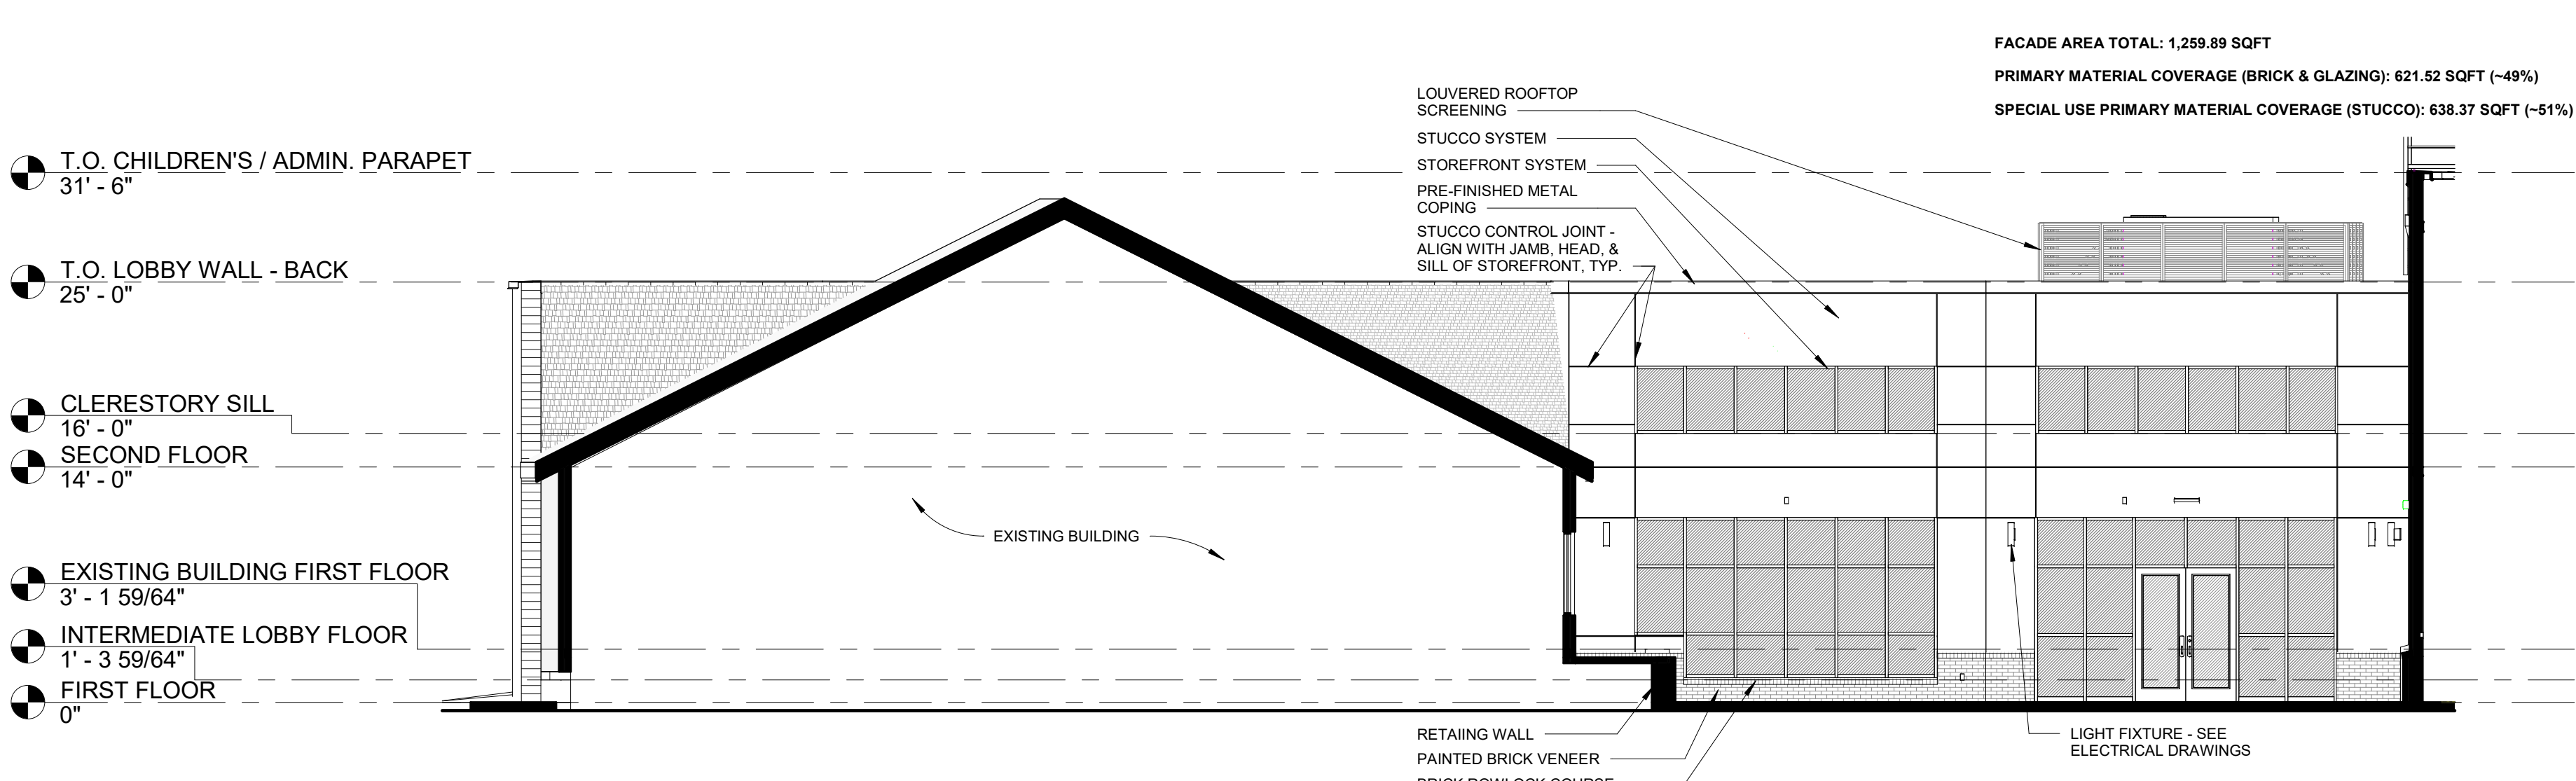

FACADE AREA TOTAL: 1,299.89 SQFT
PRIMARY MATERIAL COVERAGE (BRICK & GLAZING): 621.52 SQFT (~49%)
SPECIAL USE PRIMARY MATERIAL COVERAGE (STUCCO): 638.37 SQFT (~51%)

4 SOUTH COURTYARD ELEVATION

1/8" = 1'-0"

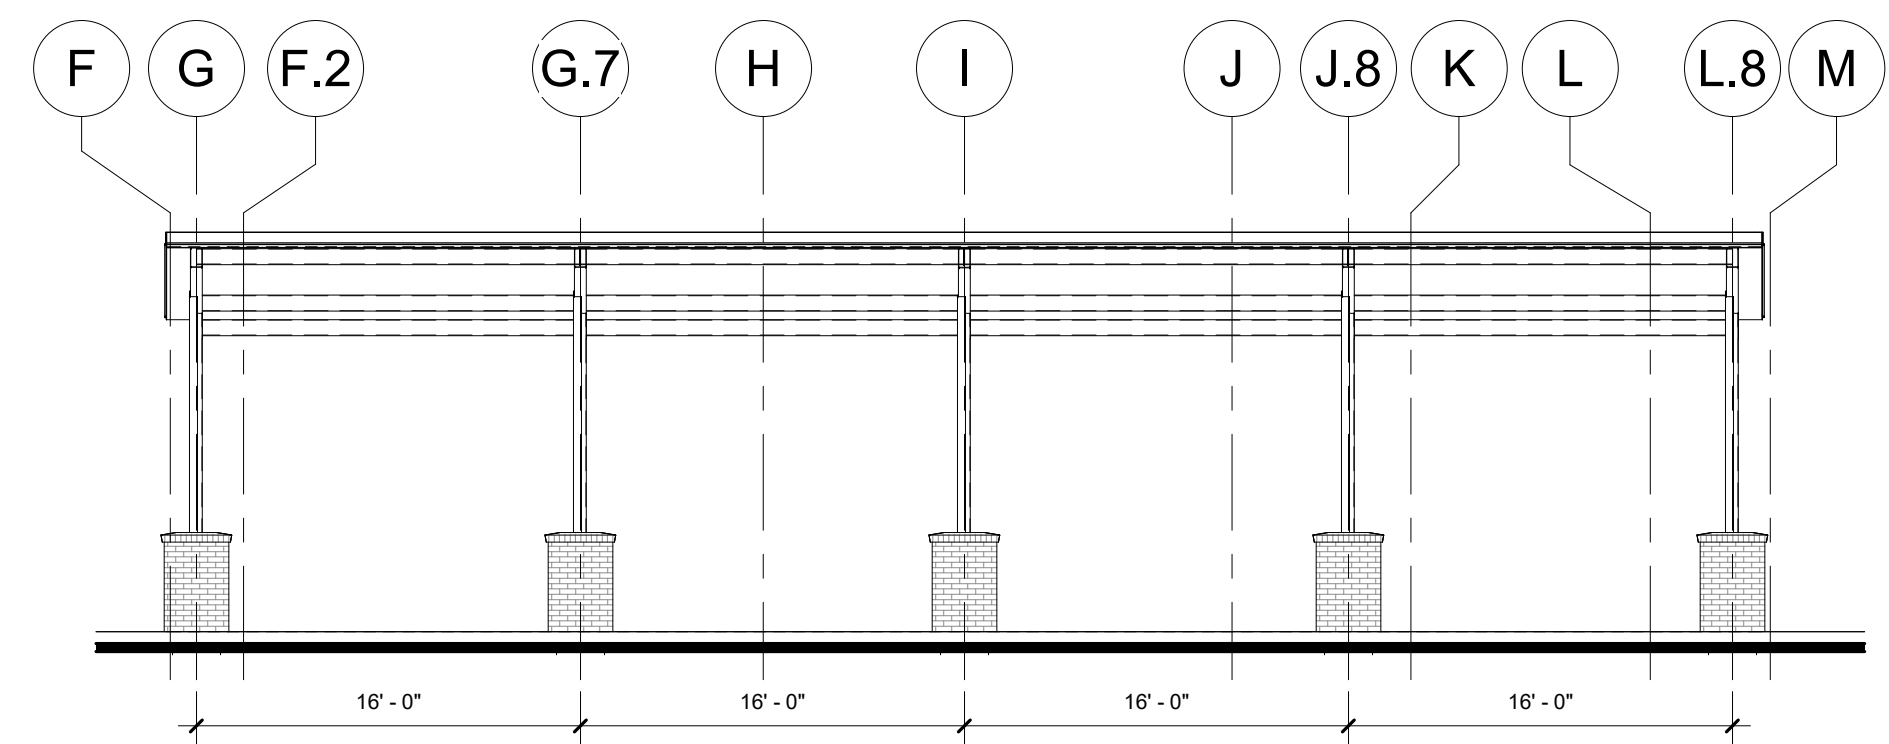

5 EAST CANOPY ELEVATION

1/8" = 1'-0"