

CALVARY CHURCH
CALVARY CHURCH FACILITY ADDITION
BENTONVILLE, AR


Revisions	
Description	Date
Addendum 01	09/12/25

Project Number
21010

Date
8/12/2025

EXTERIOR ELEVATIONS


A3.02

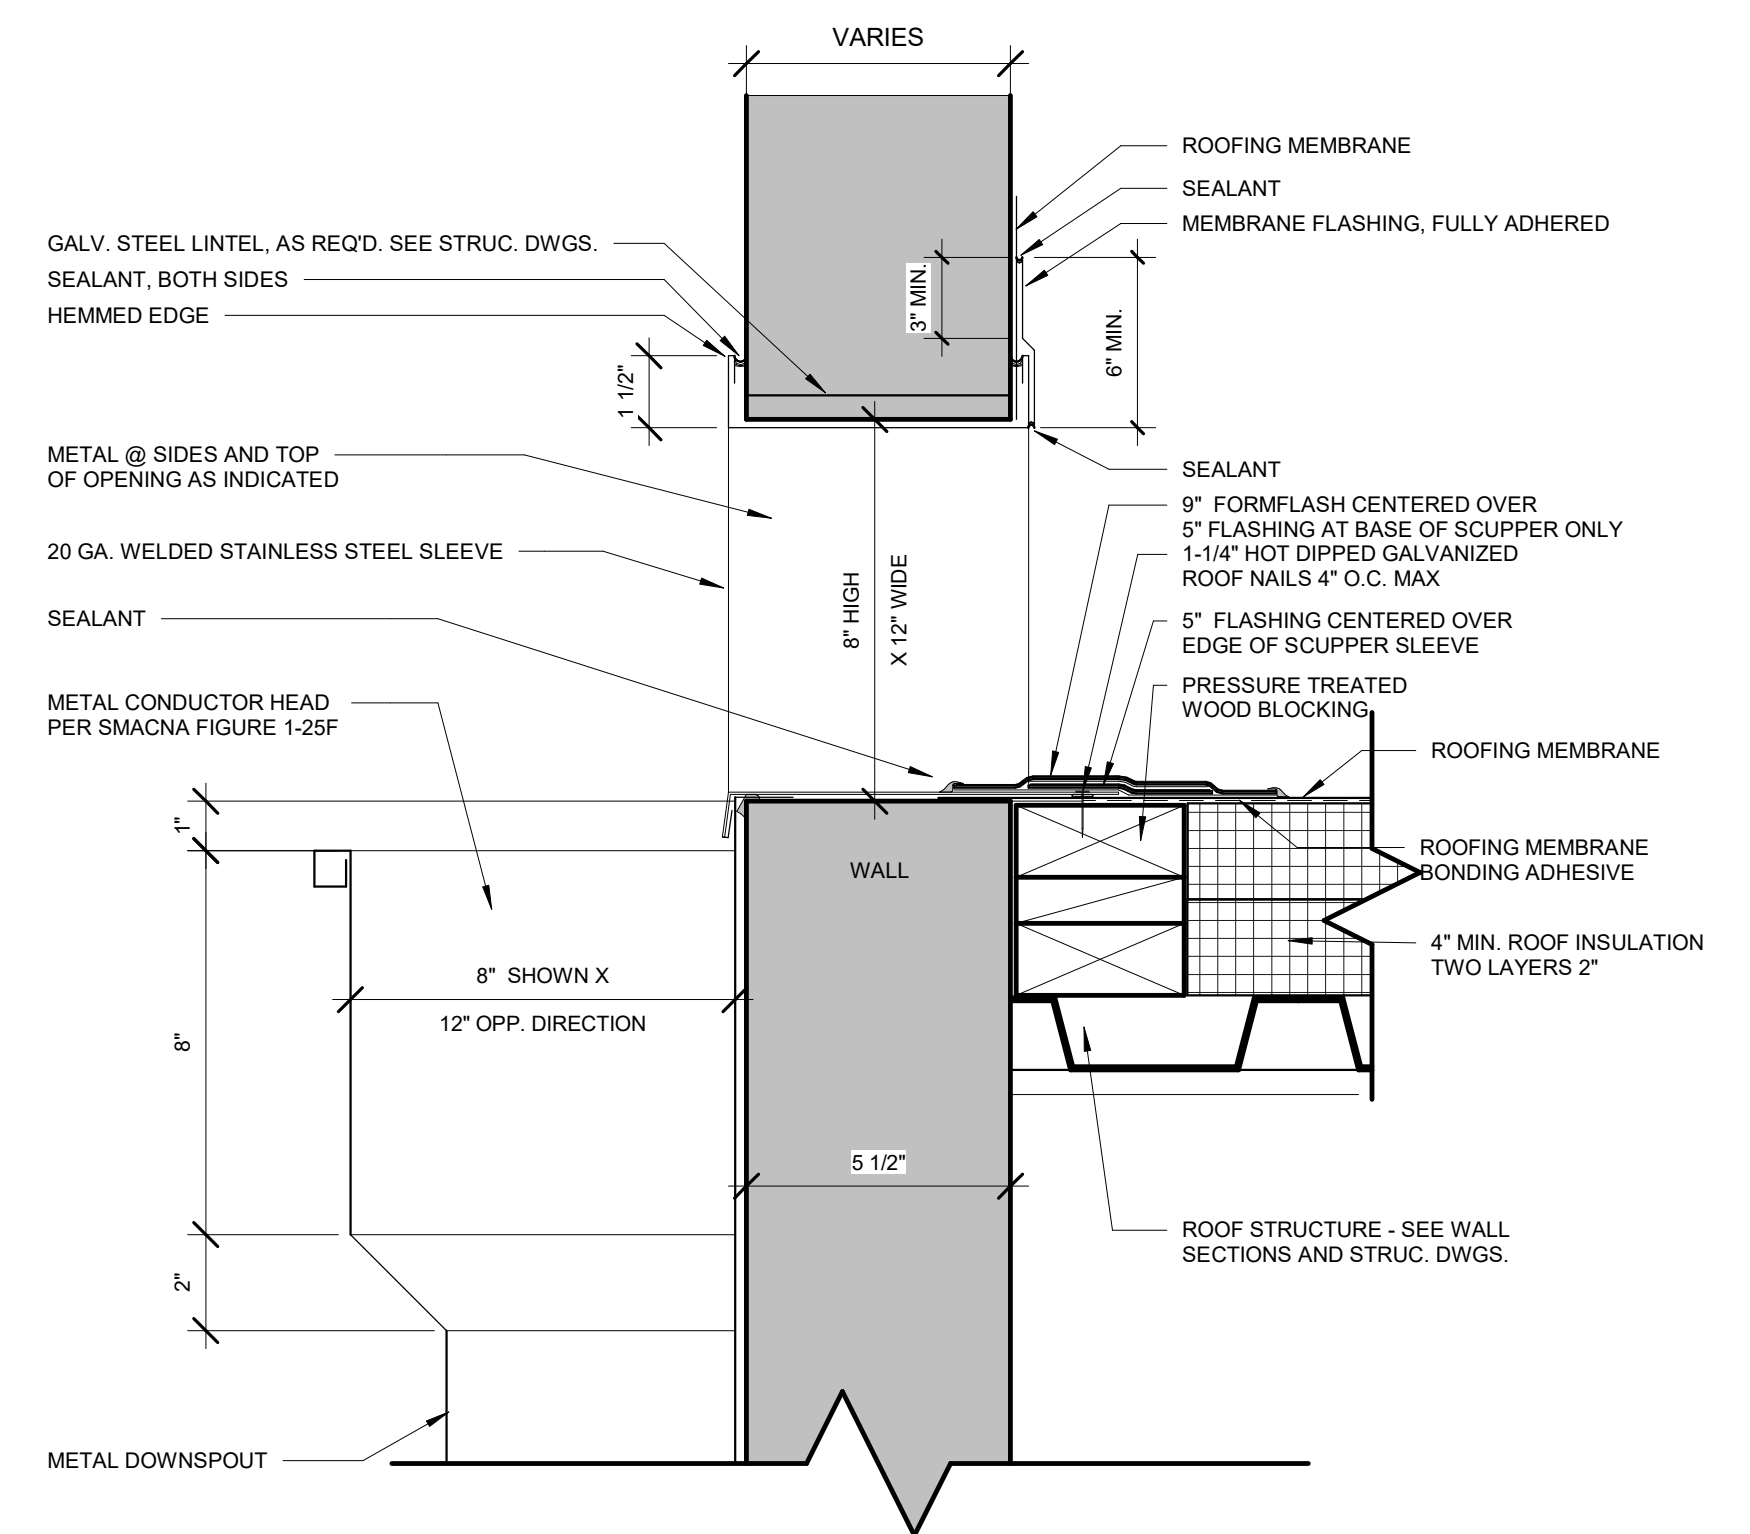


GENERAL NOTES:

1. SCUPPER DETAIL SHALL BE PER SMACNA FIGURE 1-26 OR FIGURE 1-27
2. SCUPPER MUST BE FULLY WELDED METAL SLEEVE
3. ROUND ALL SHEET METAL FLANGE CORNERS.
4. WOOD NAILER MUST BE INSTALLED TO MEET CURRENT EDITION OF INTERNATIONAL BUILDING CODE(S).
5. FLANGE OF METAL MUST BE FULLY SUPPORTED BY WOOD AND TERMINATED AT LEAST 1/2" FROM EDGE OF WOOD.


4 SCUPPER FLASHING DETAIL

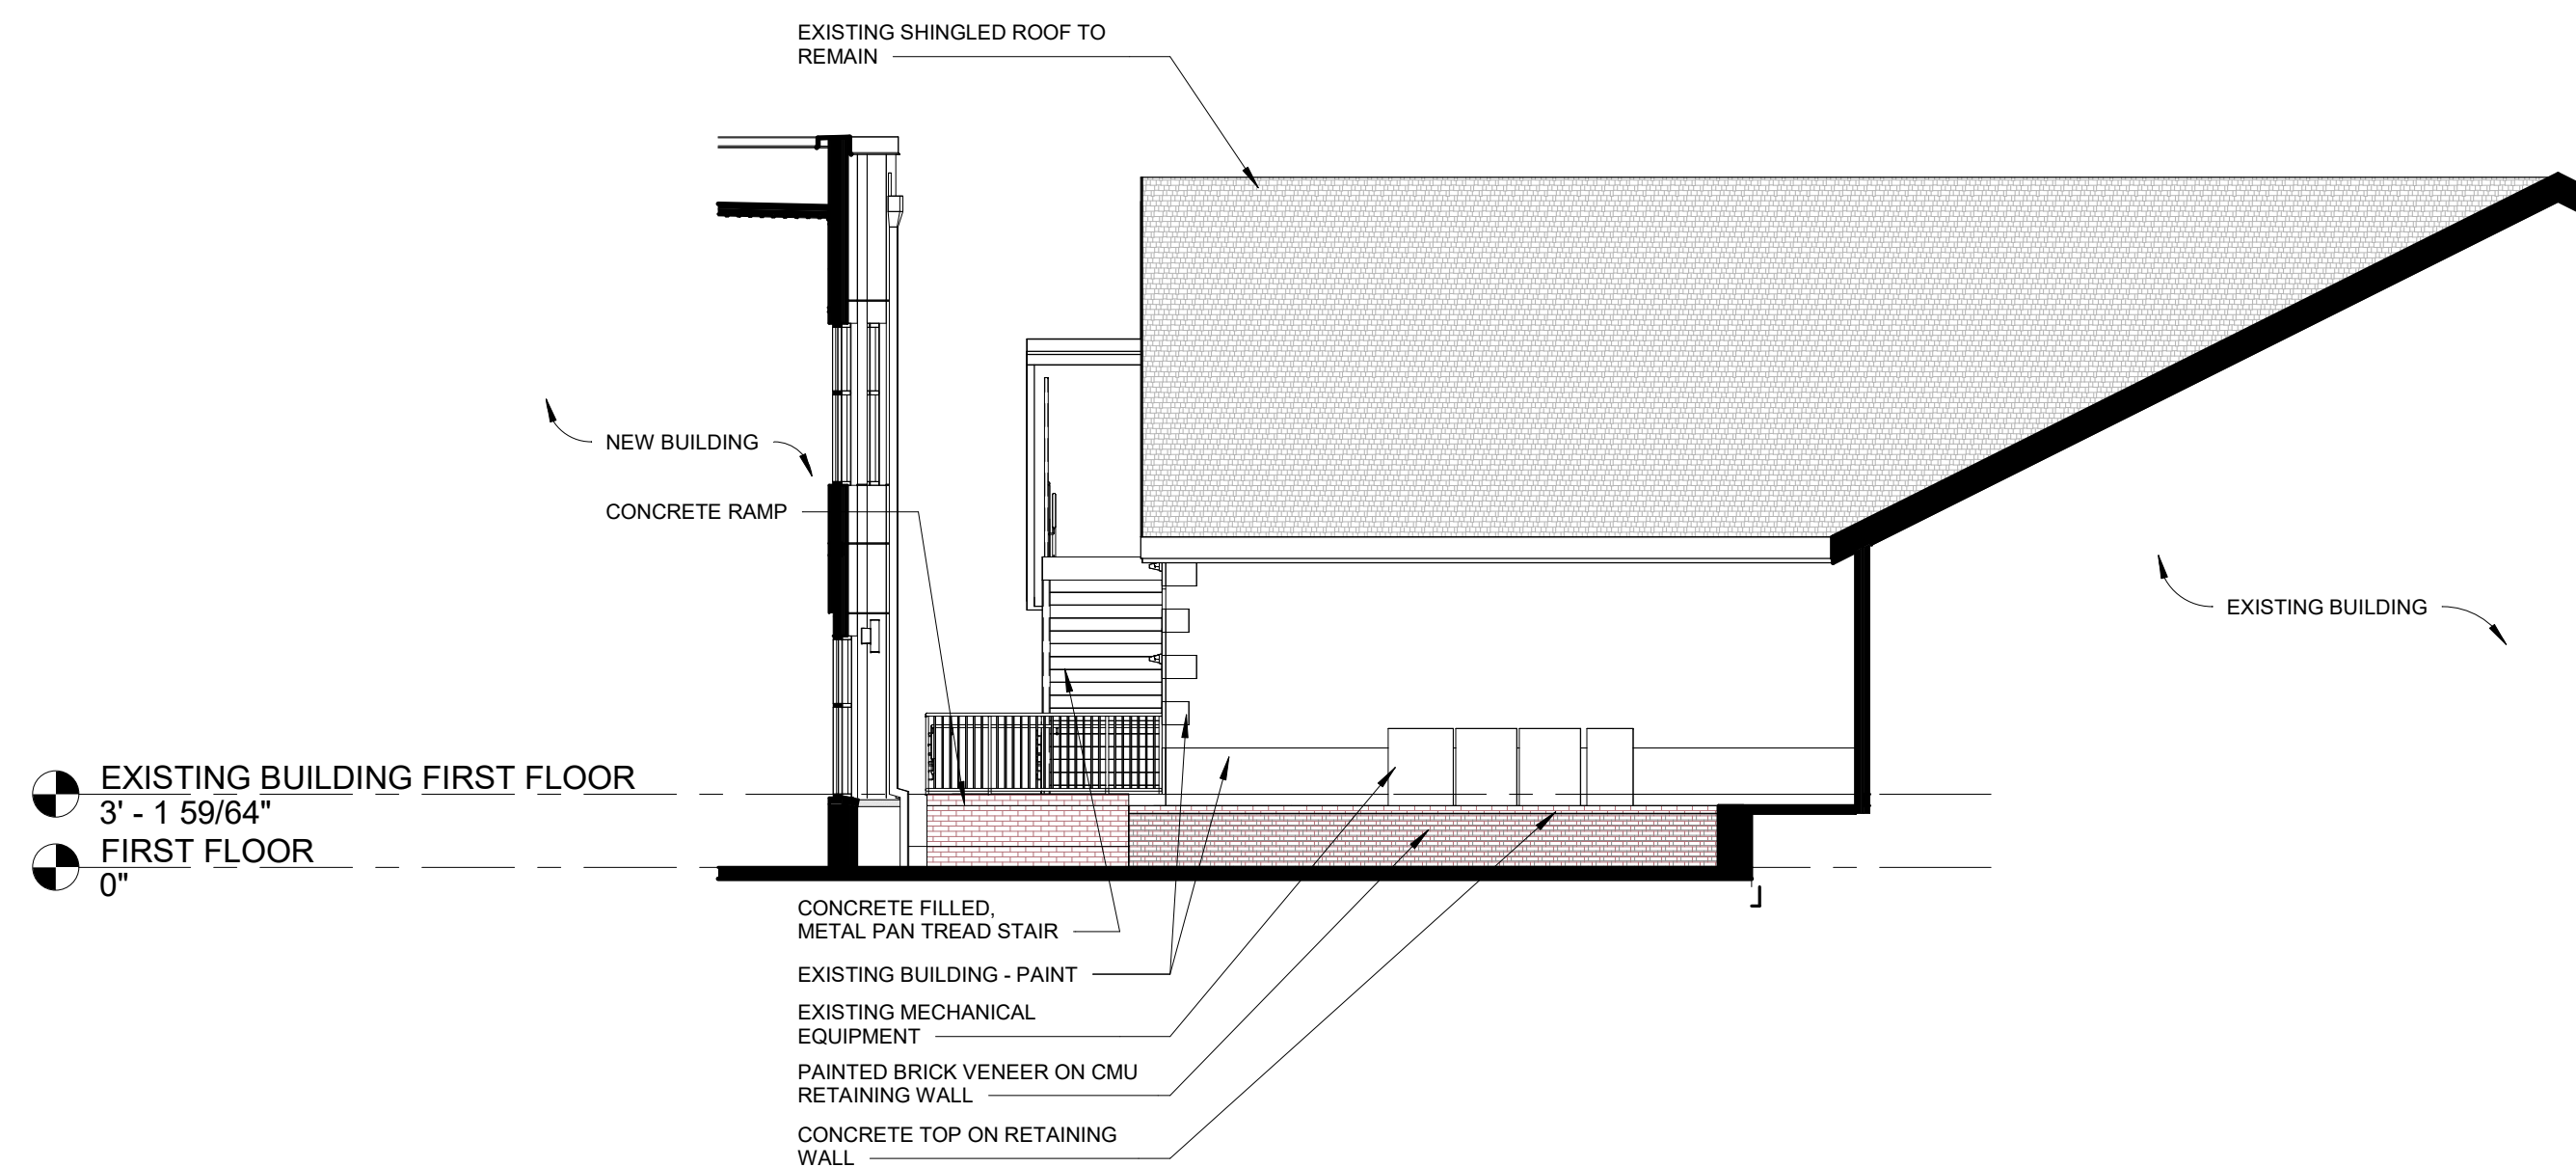

3 NORTH COURTYARD ELEVATION

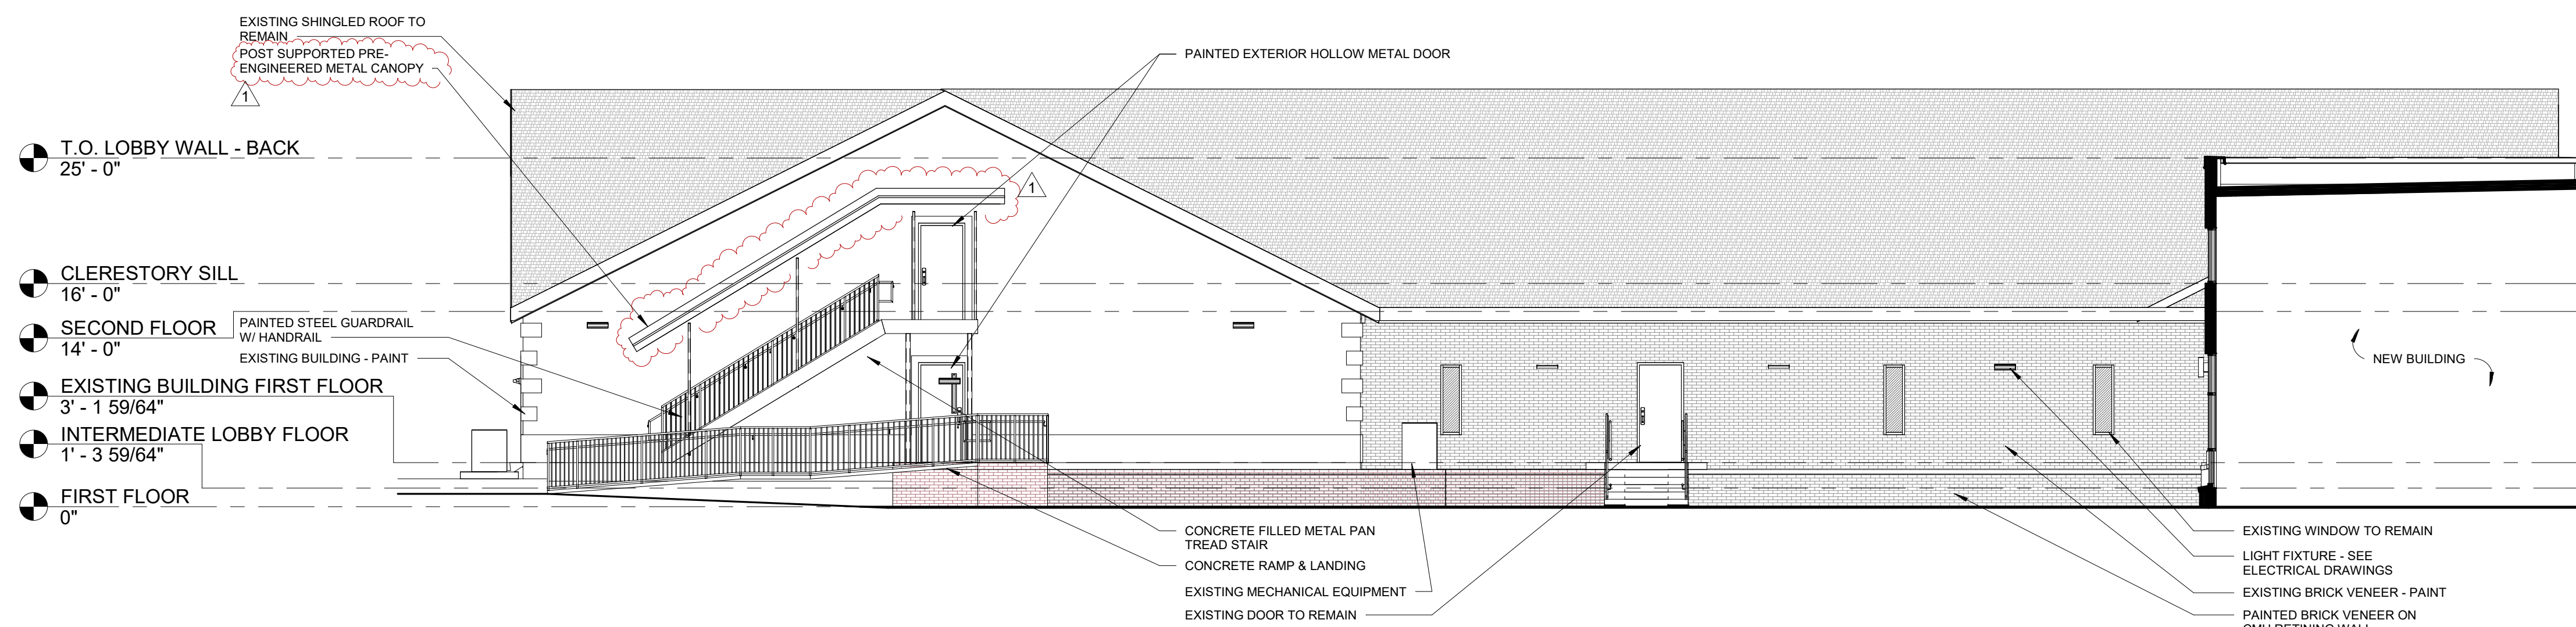

2 EAST COURTYARD ELEVATION

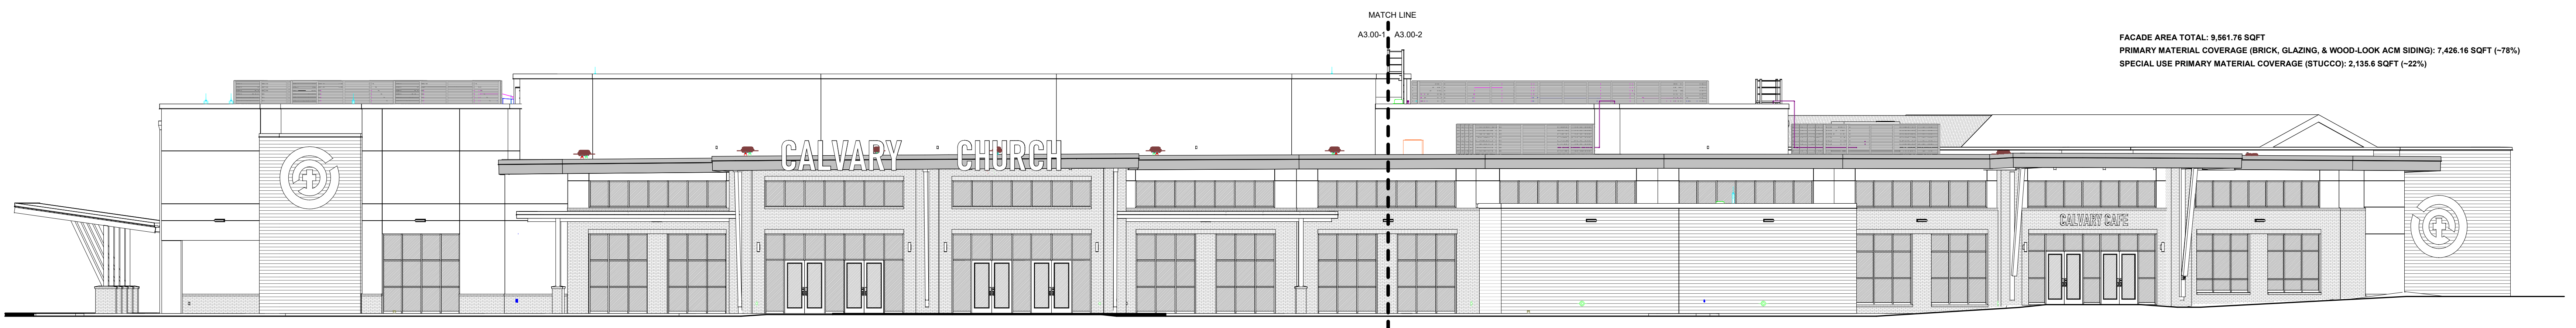

1 NORTH BUILDING ELEVATION - COMPLETE
3/32" = 1'-0"