




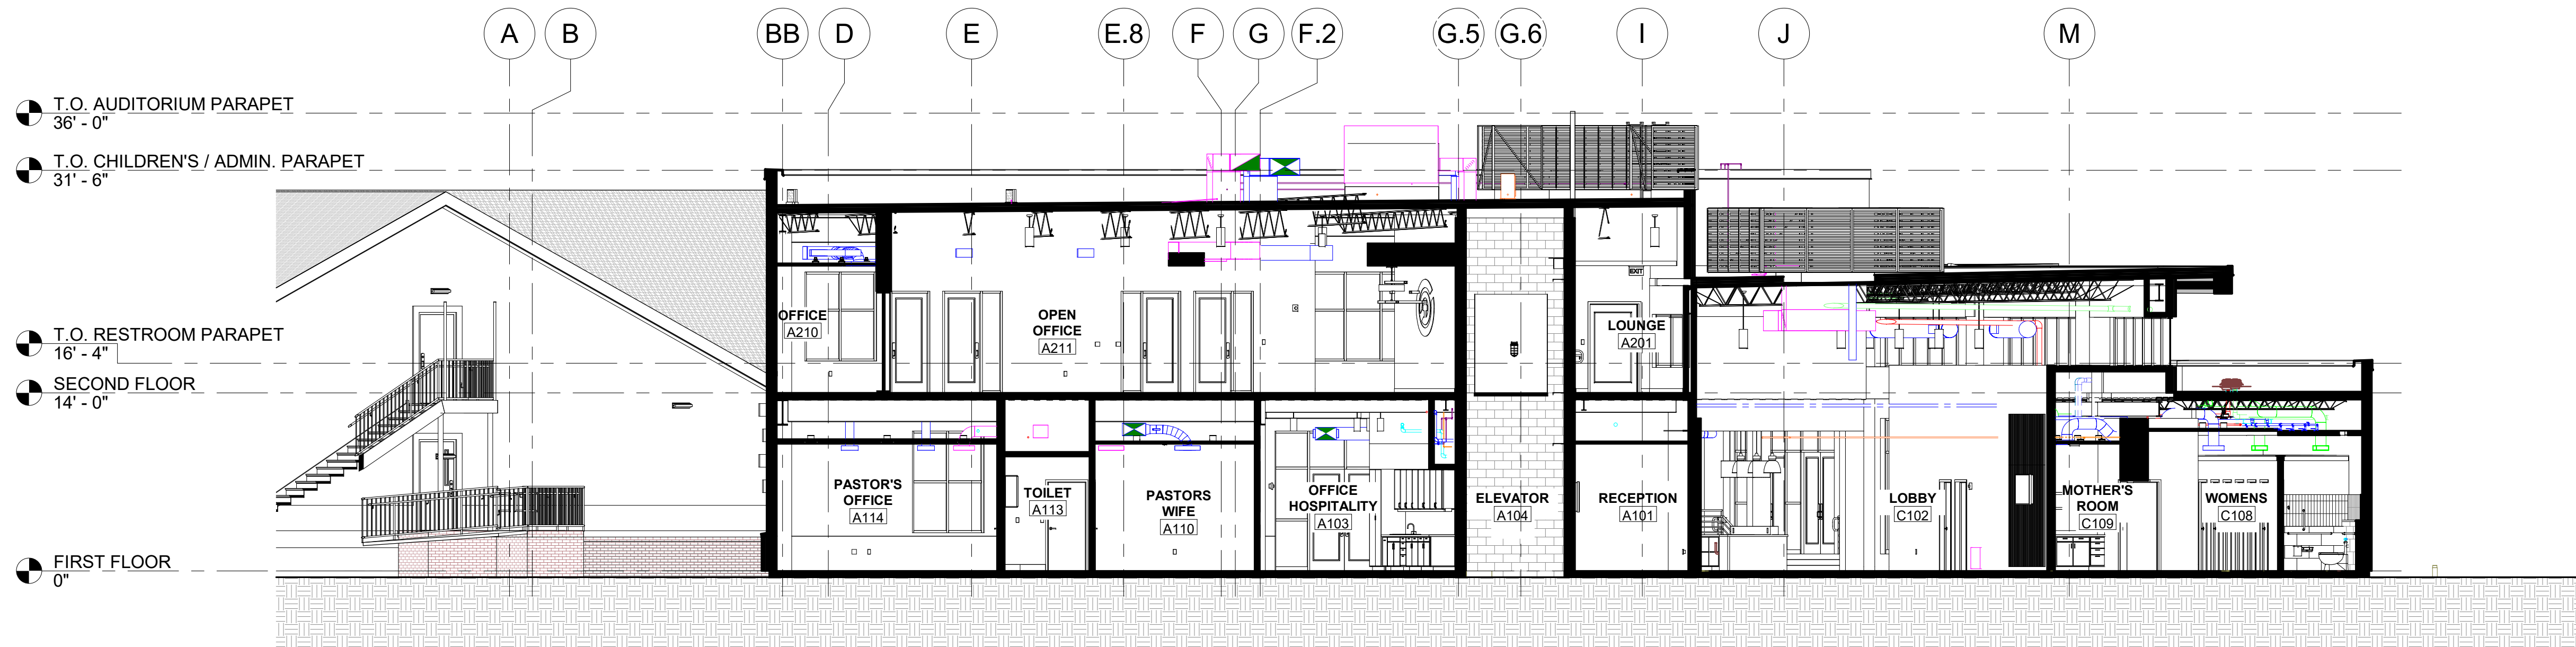


1 BUILDING SECTION FACING WEST THROUGH ADMIN
1/8" = 1'-0"

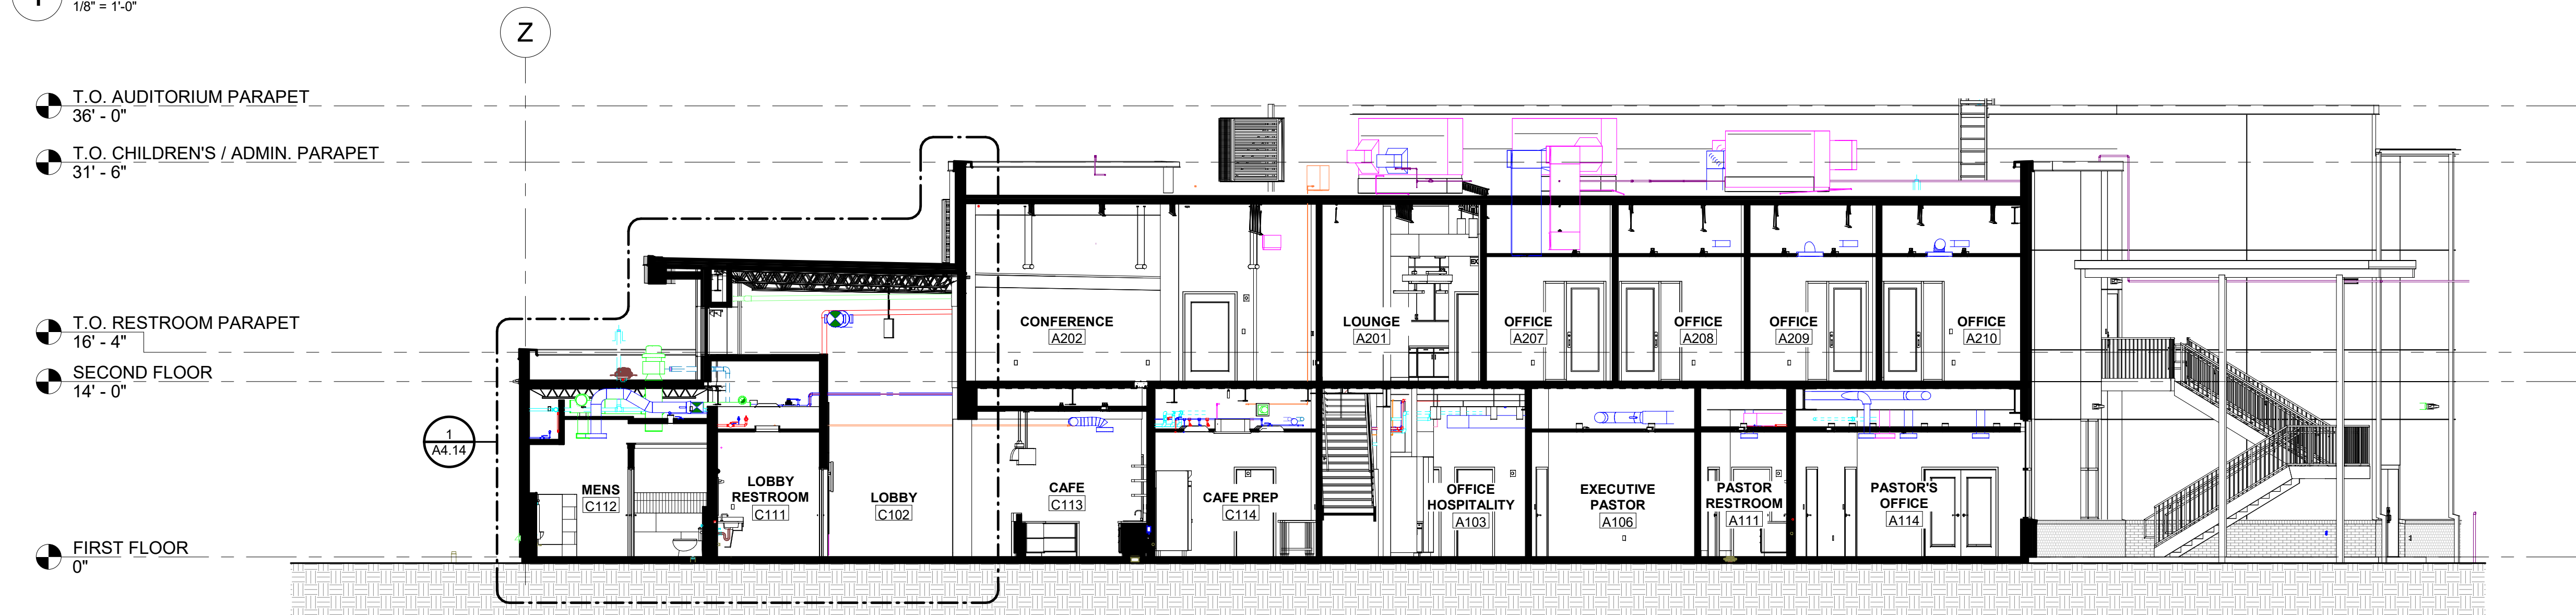

2 BUILDING SECTION FACING EAST THROUGH LOBBY
1/8" = 1'-0"

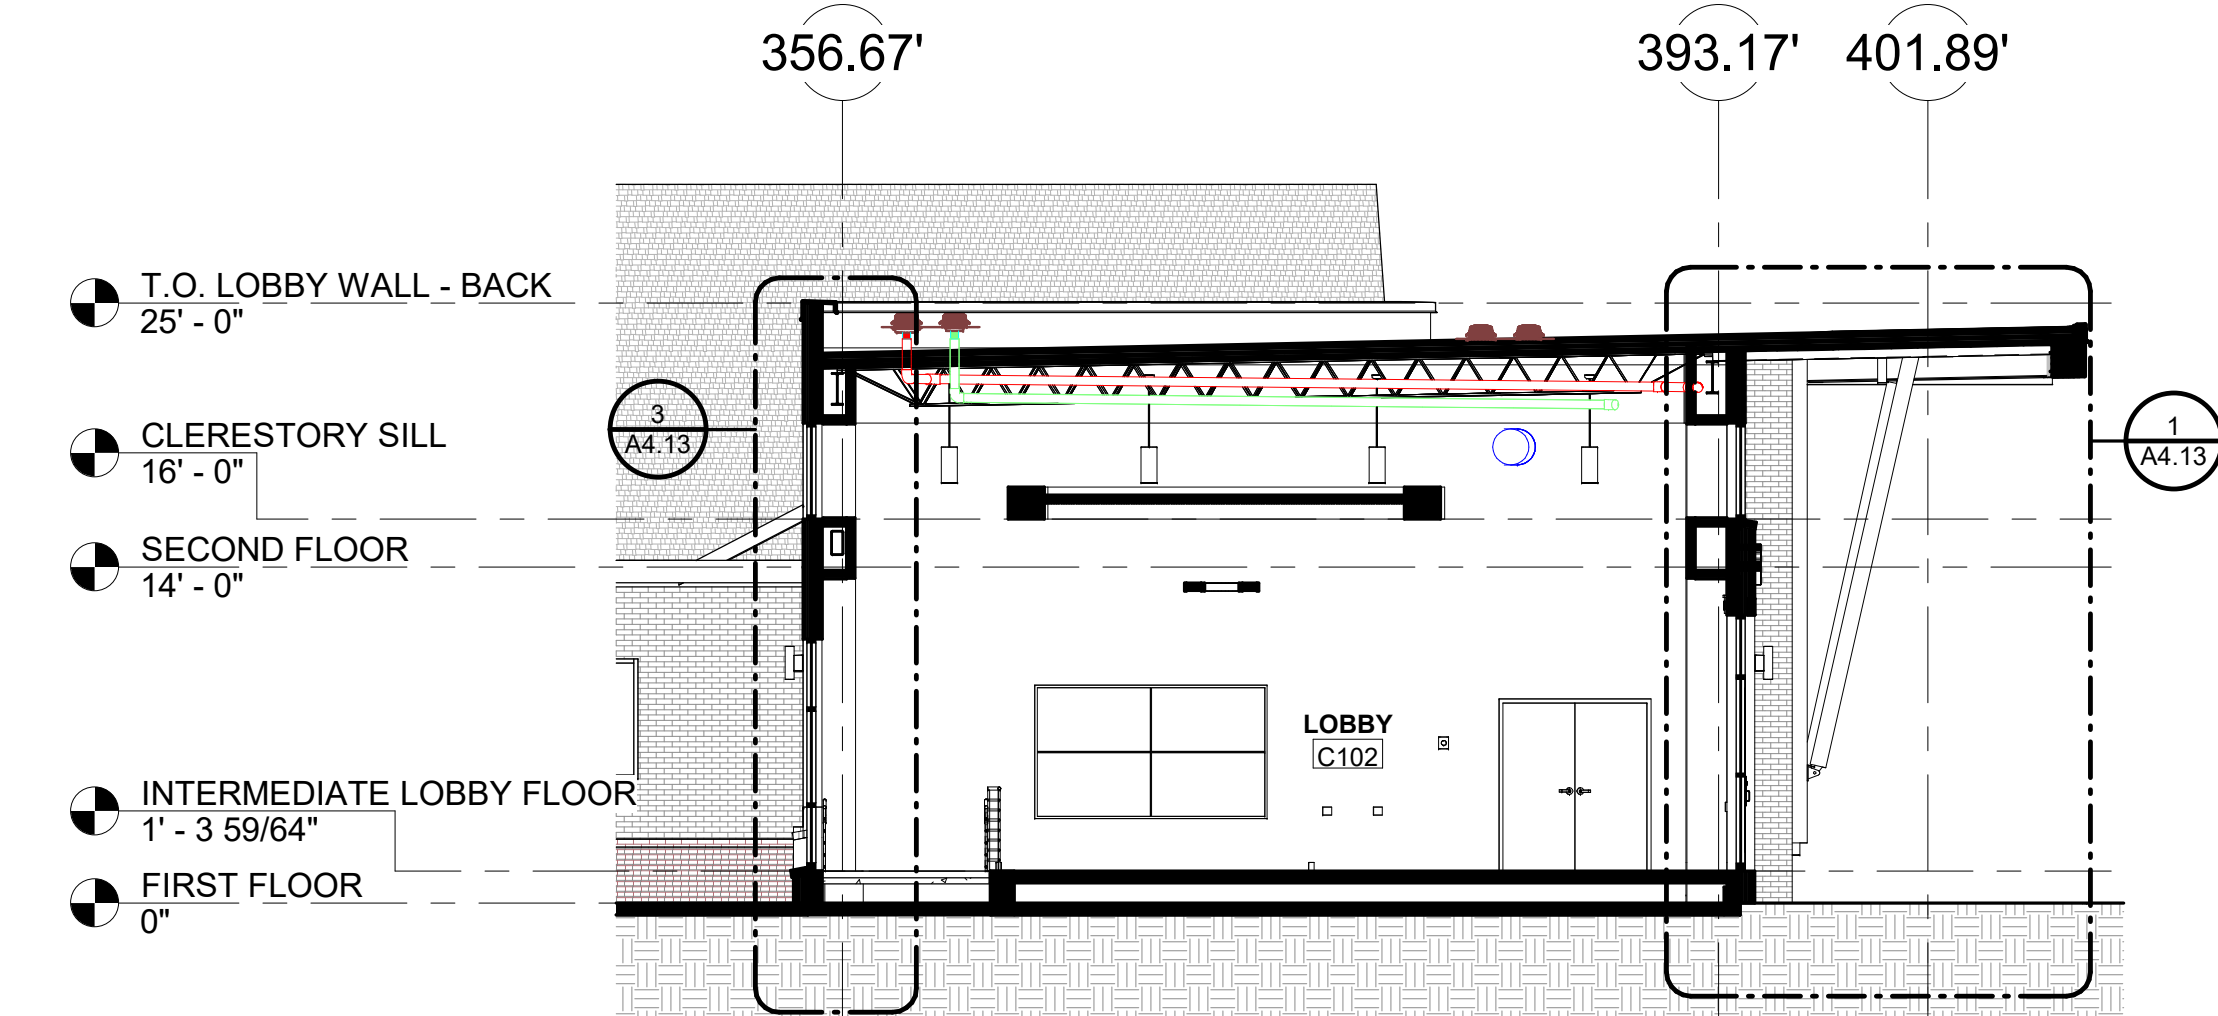

3 BUILDING SECTION FACING WEST 03
1/8" = 1'-0"

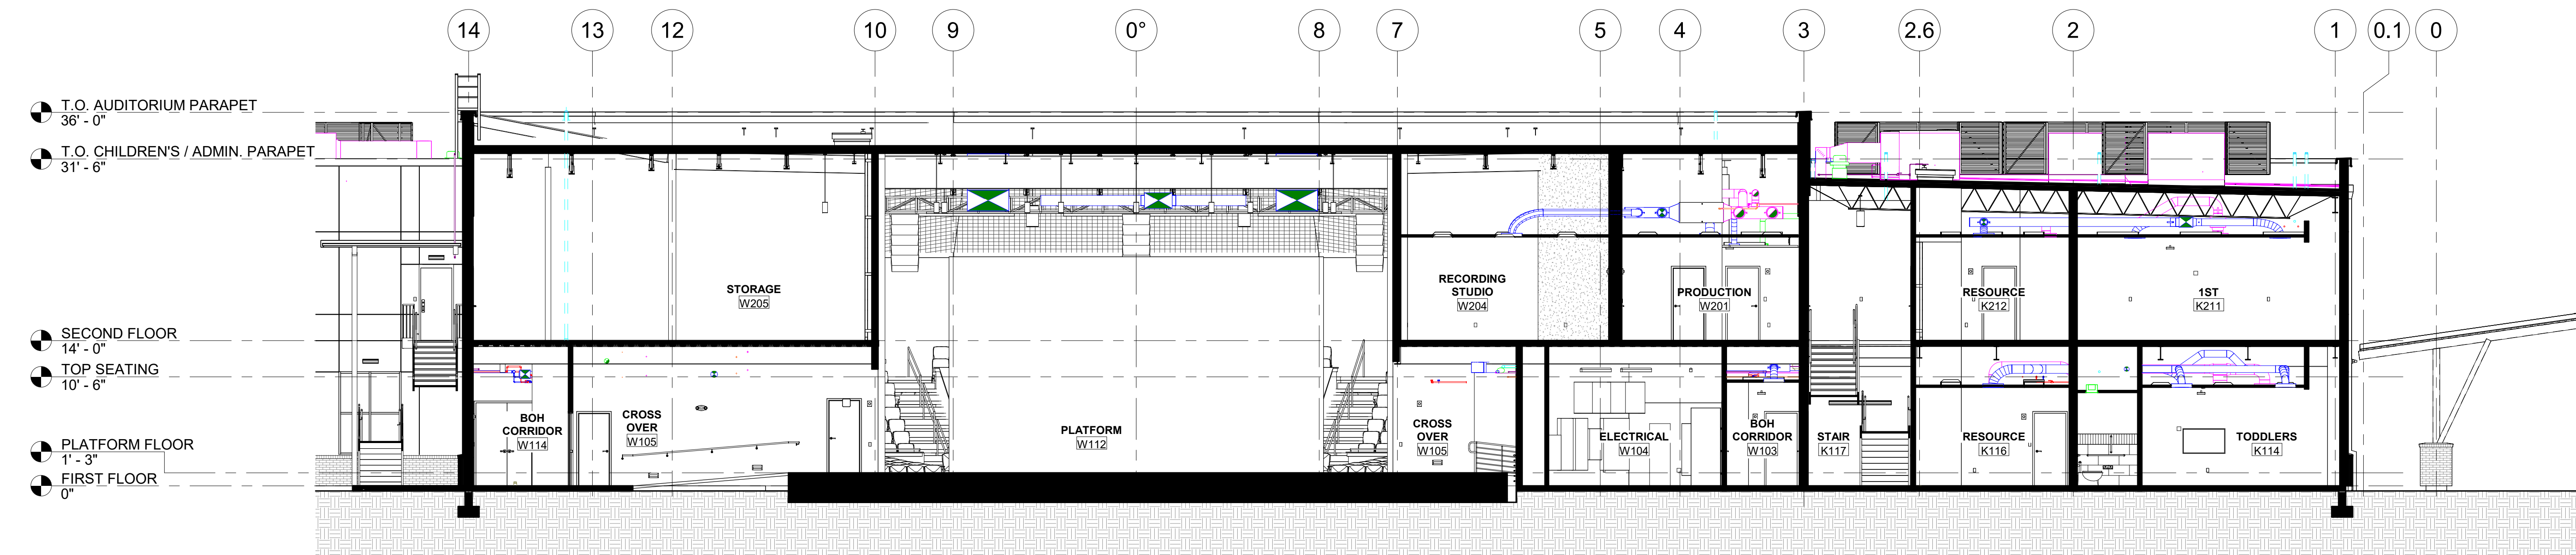

4 BUILDING SECTION FACING NORTH 02
1/8" = 1'-0"