


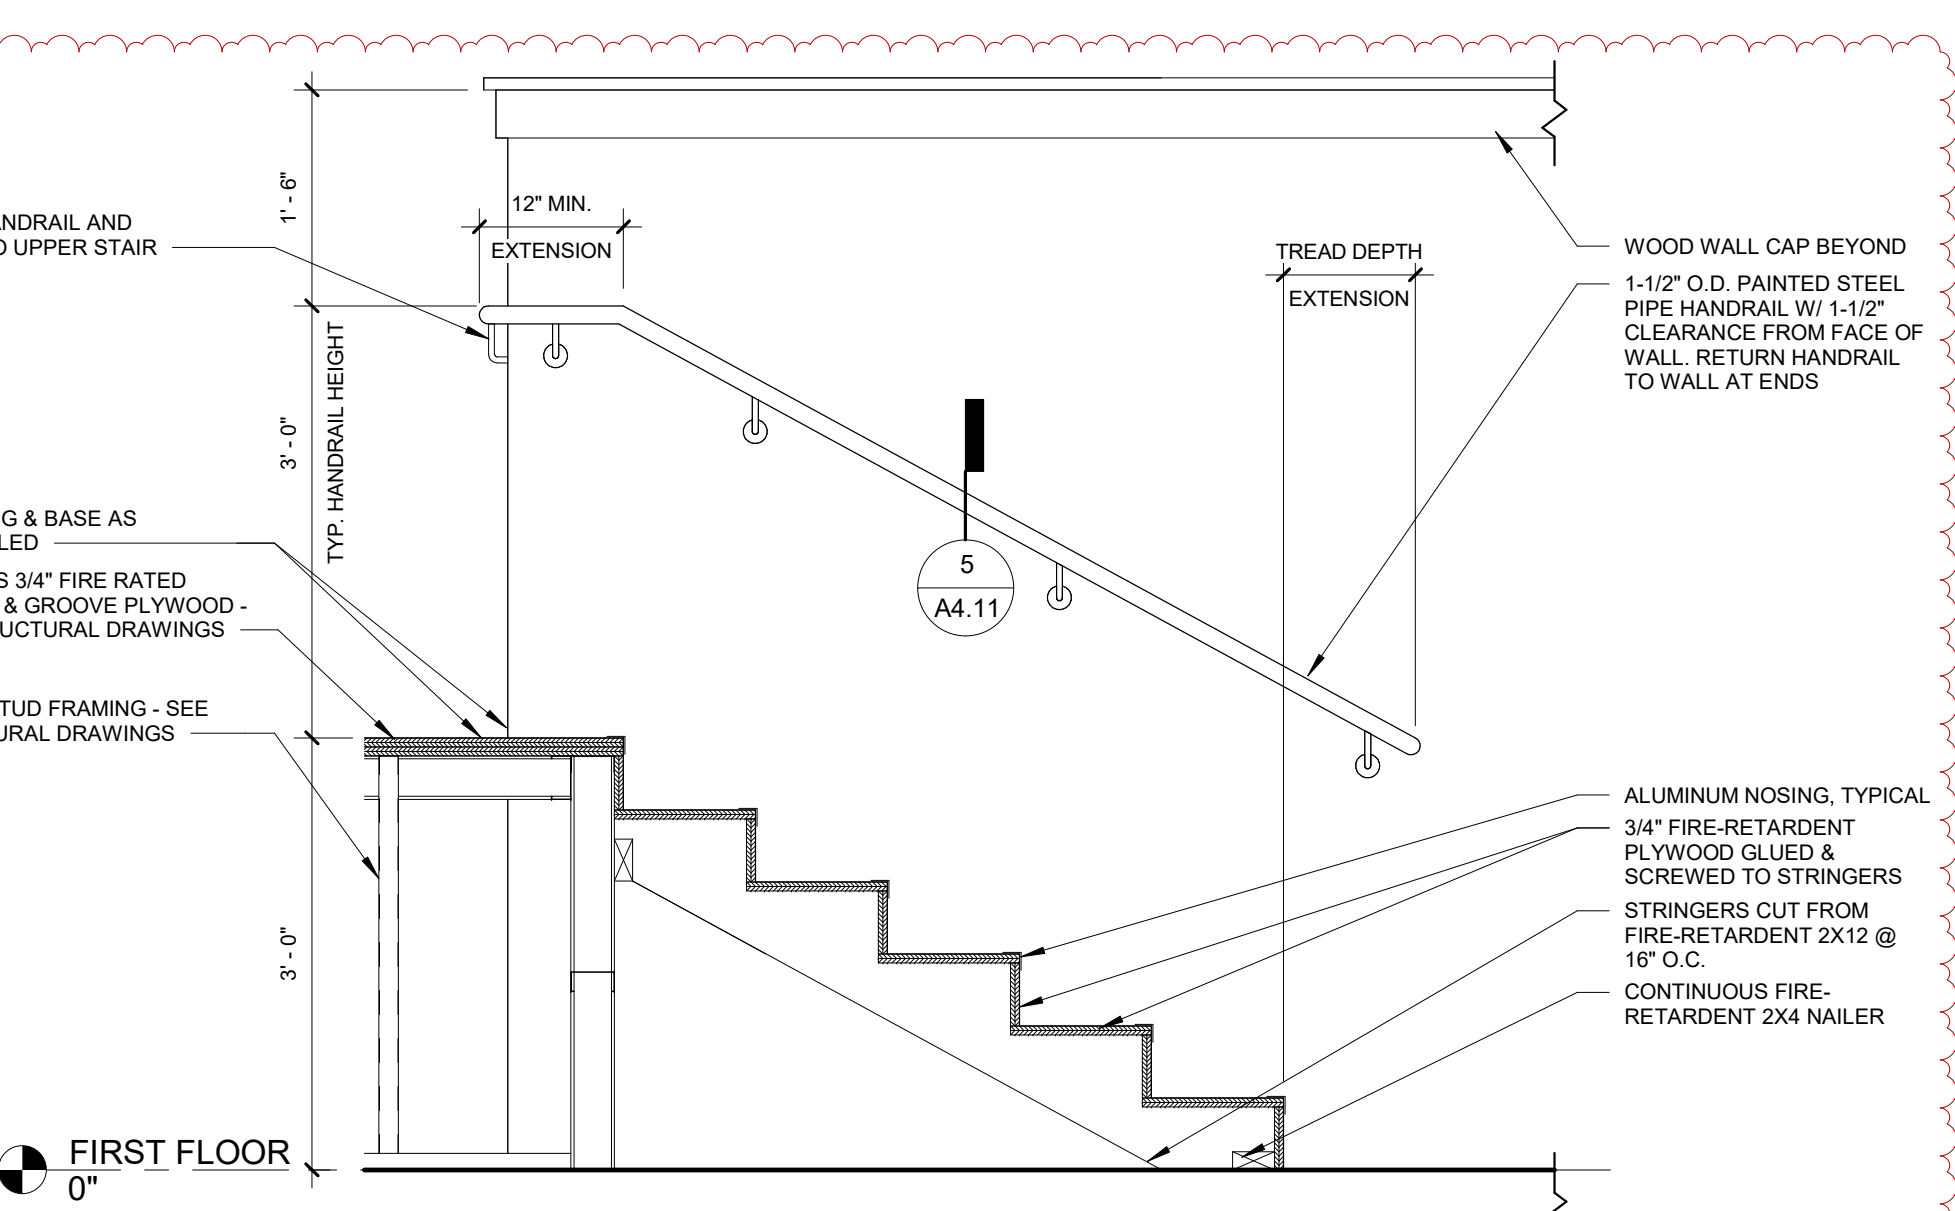
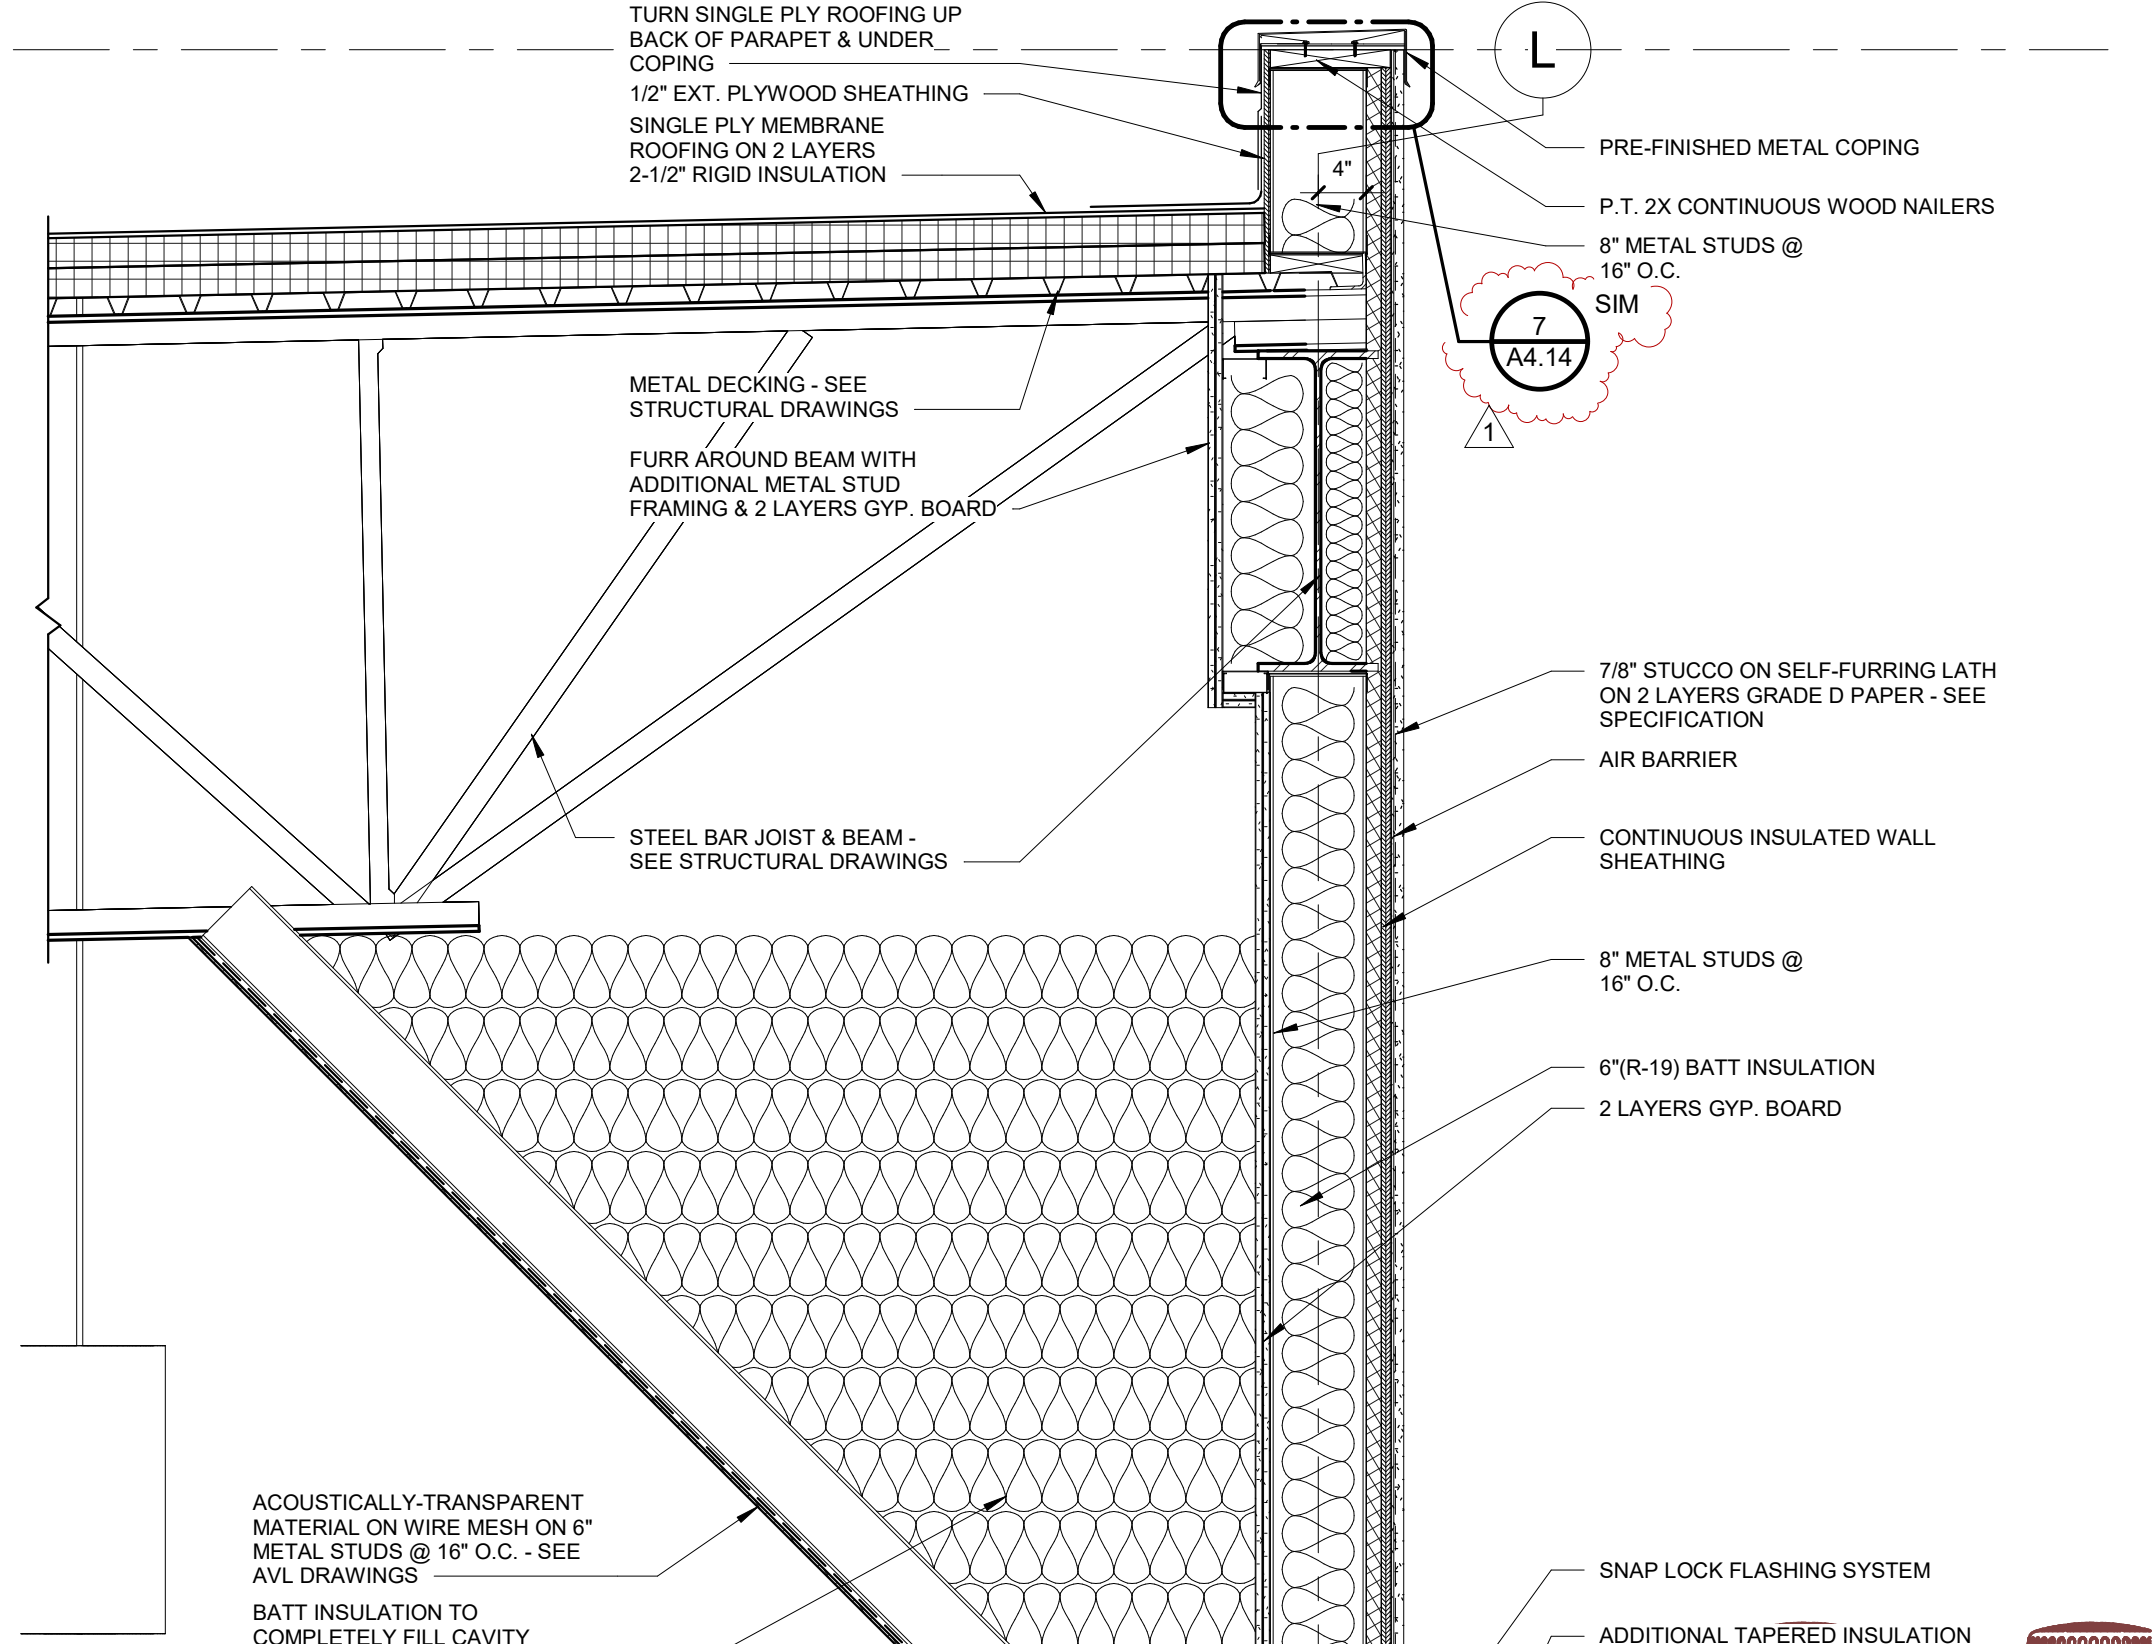


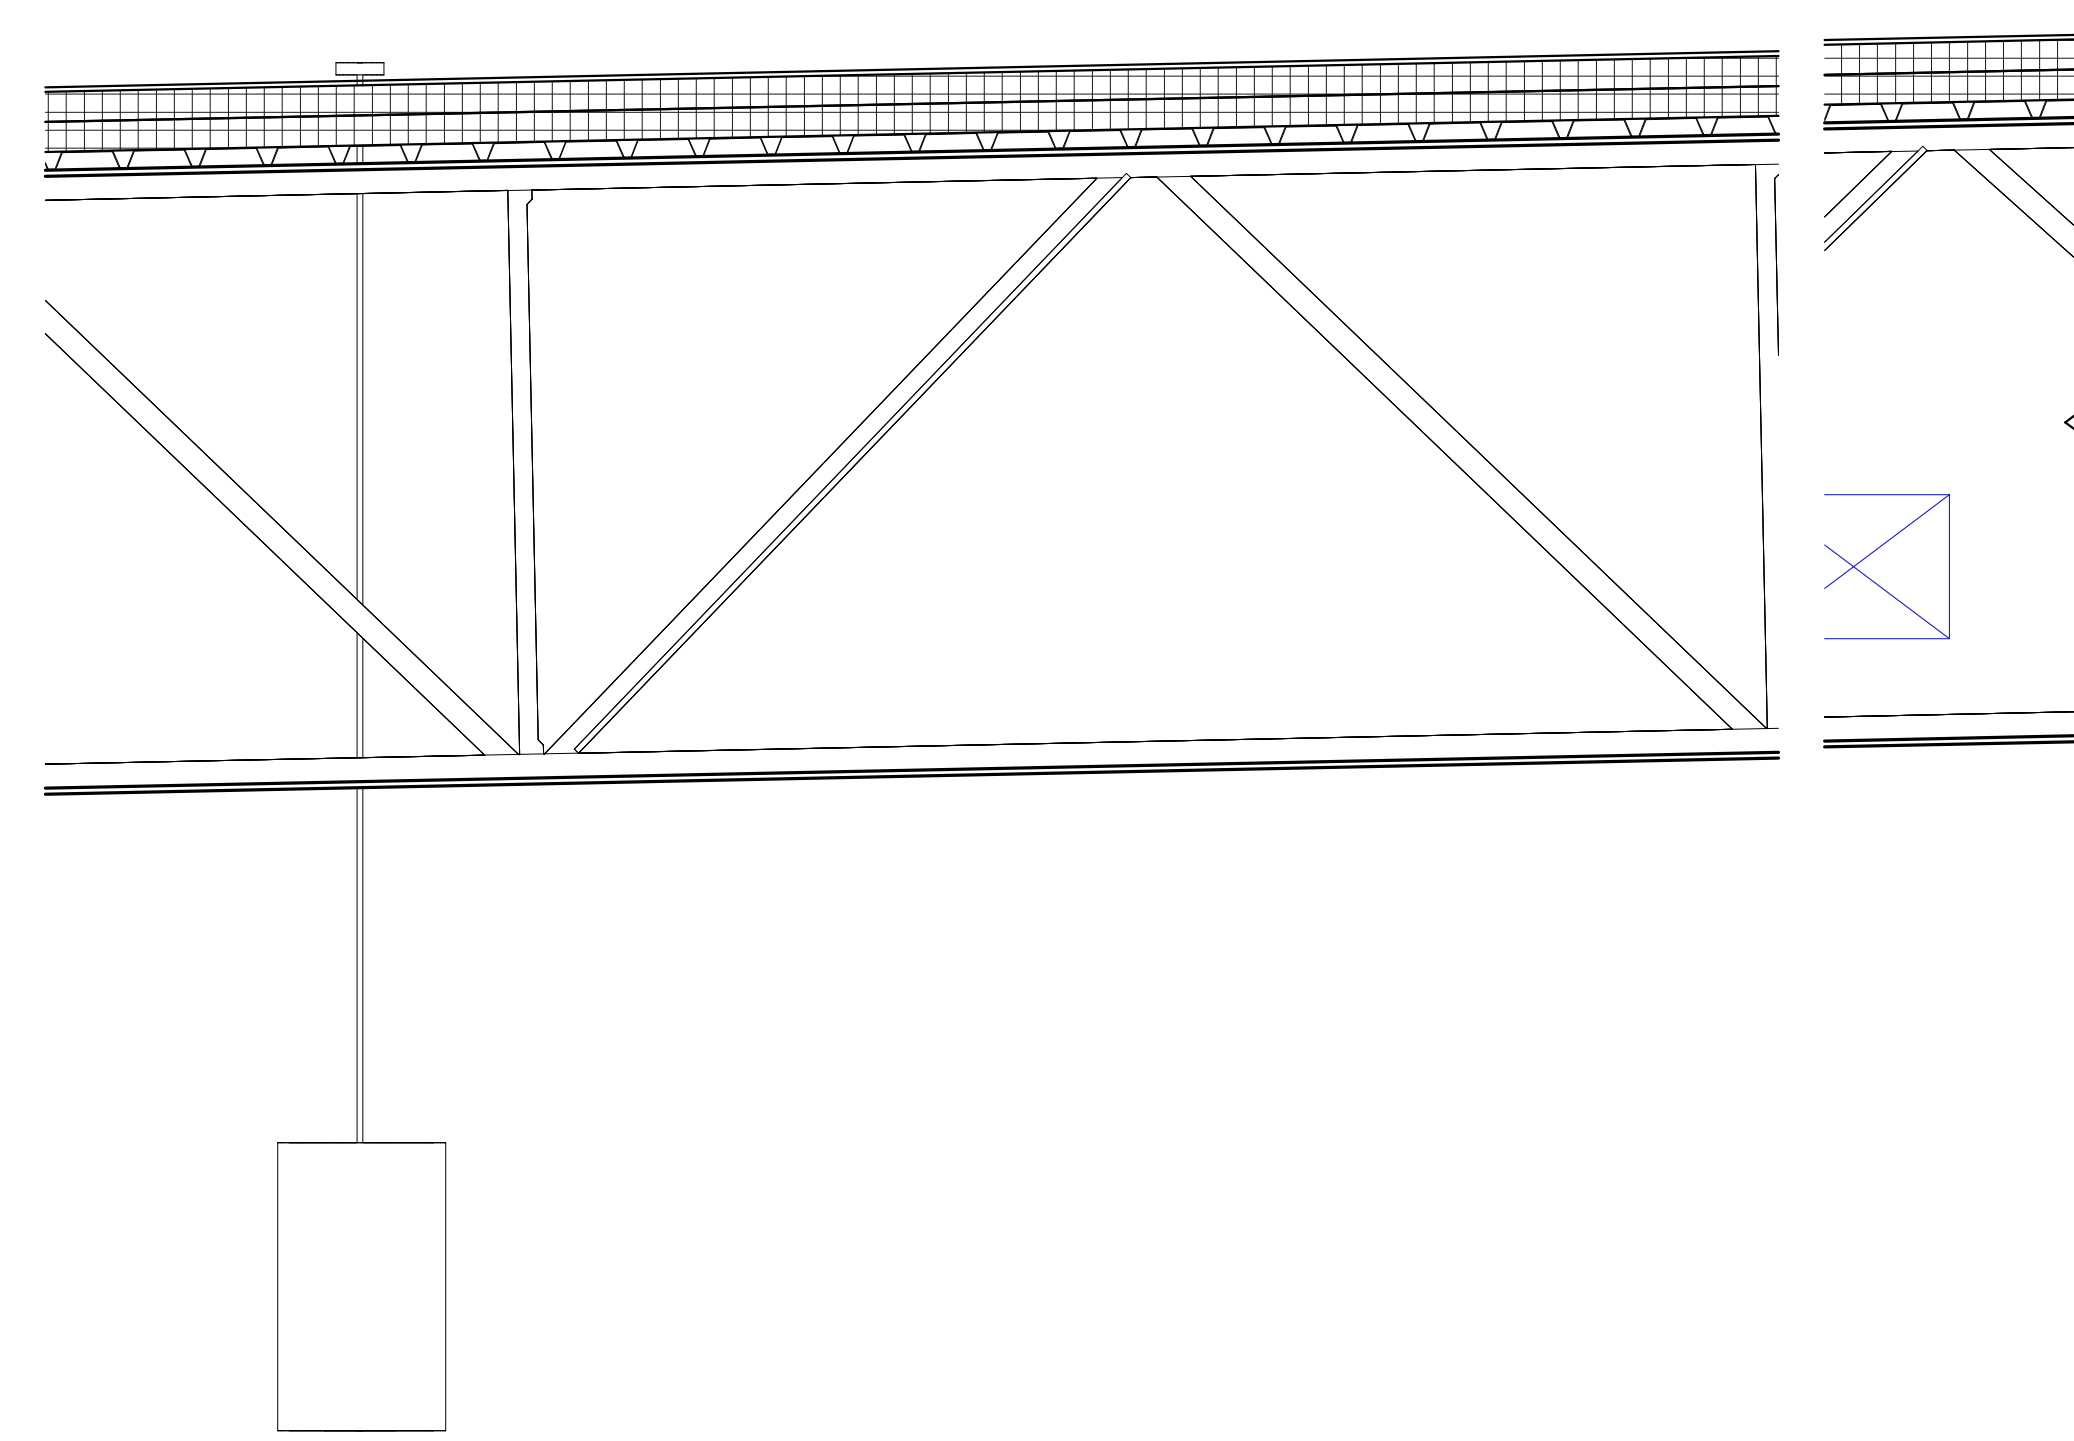


SECTION THROUGH CONTROL BOOTH STAIR
3/4" = 1'-0"

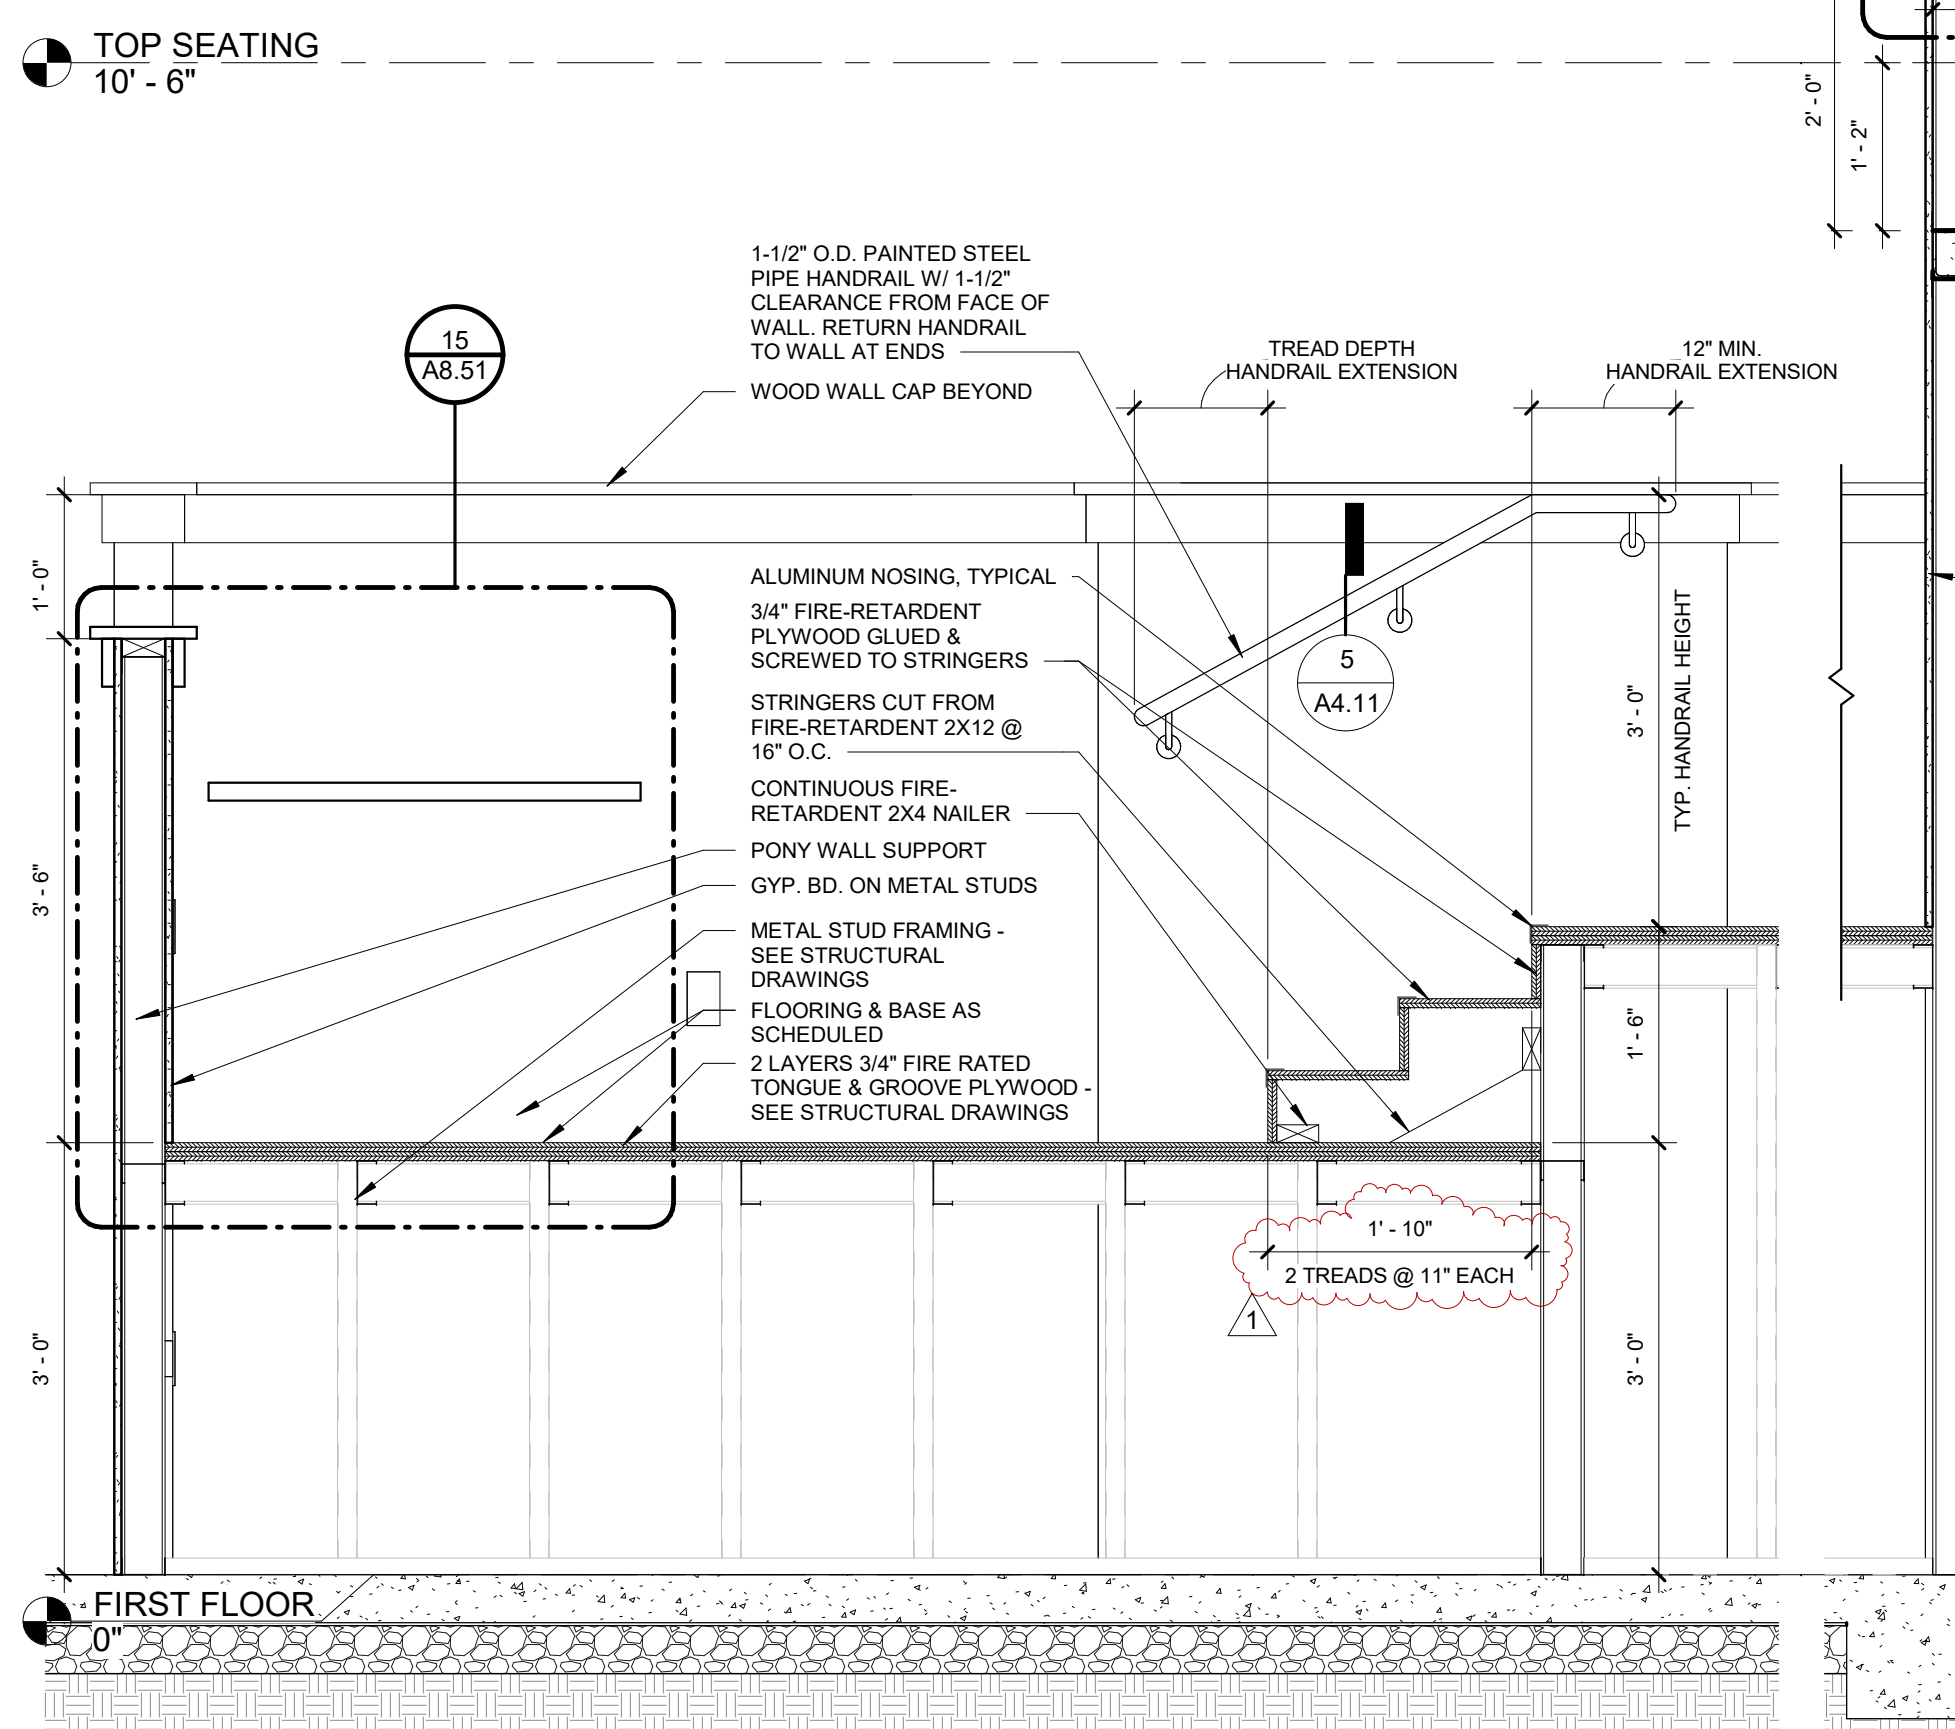

BUILDING SECTION BETWEEN LOBBY AND WORSHIP
3/4" = 1'-0"

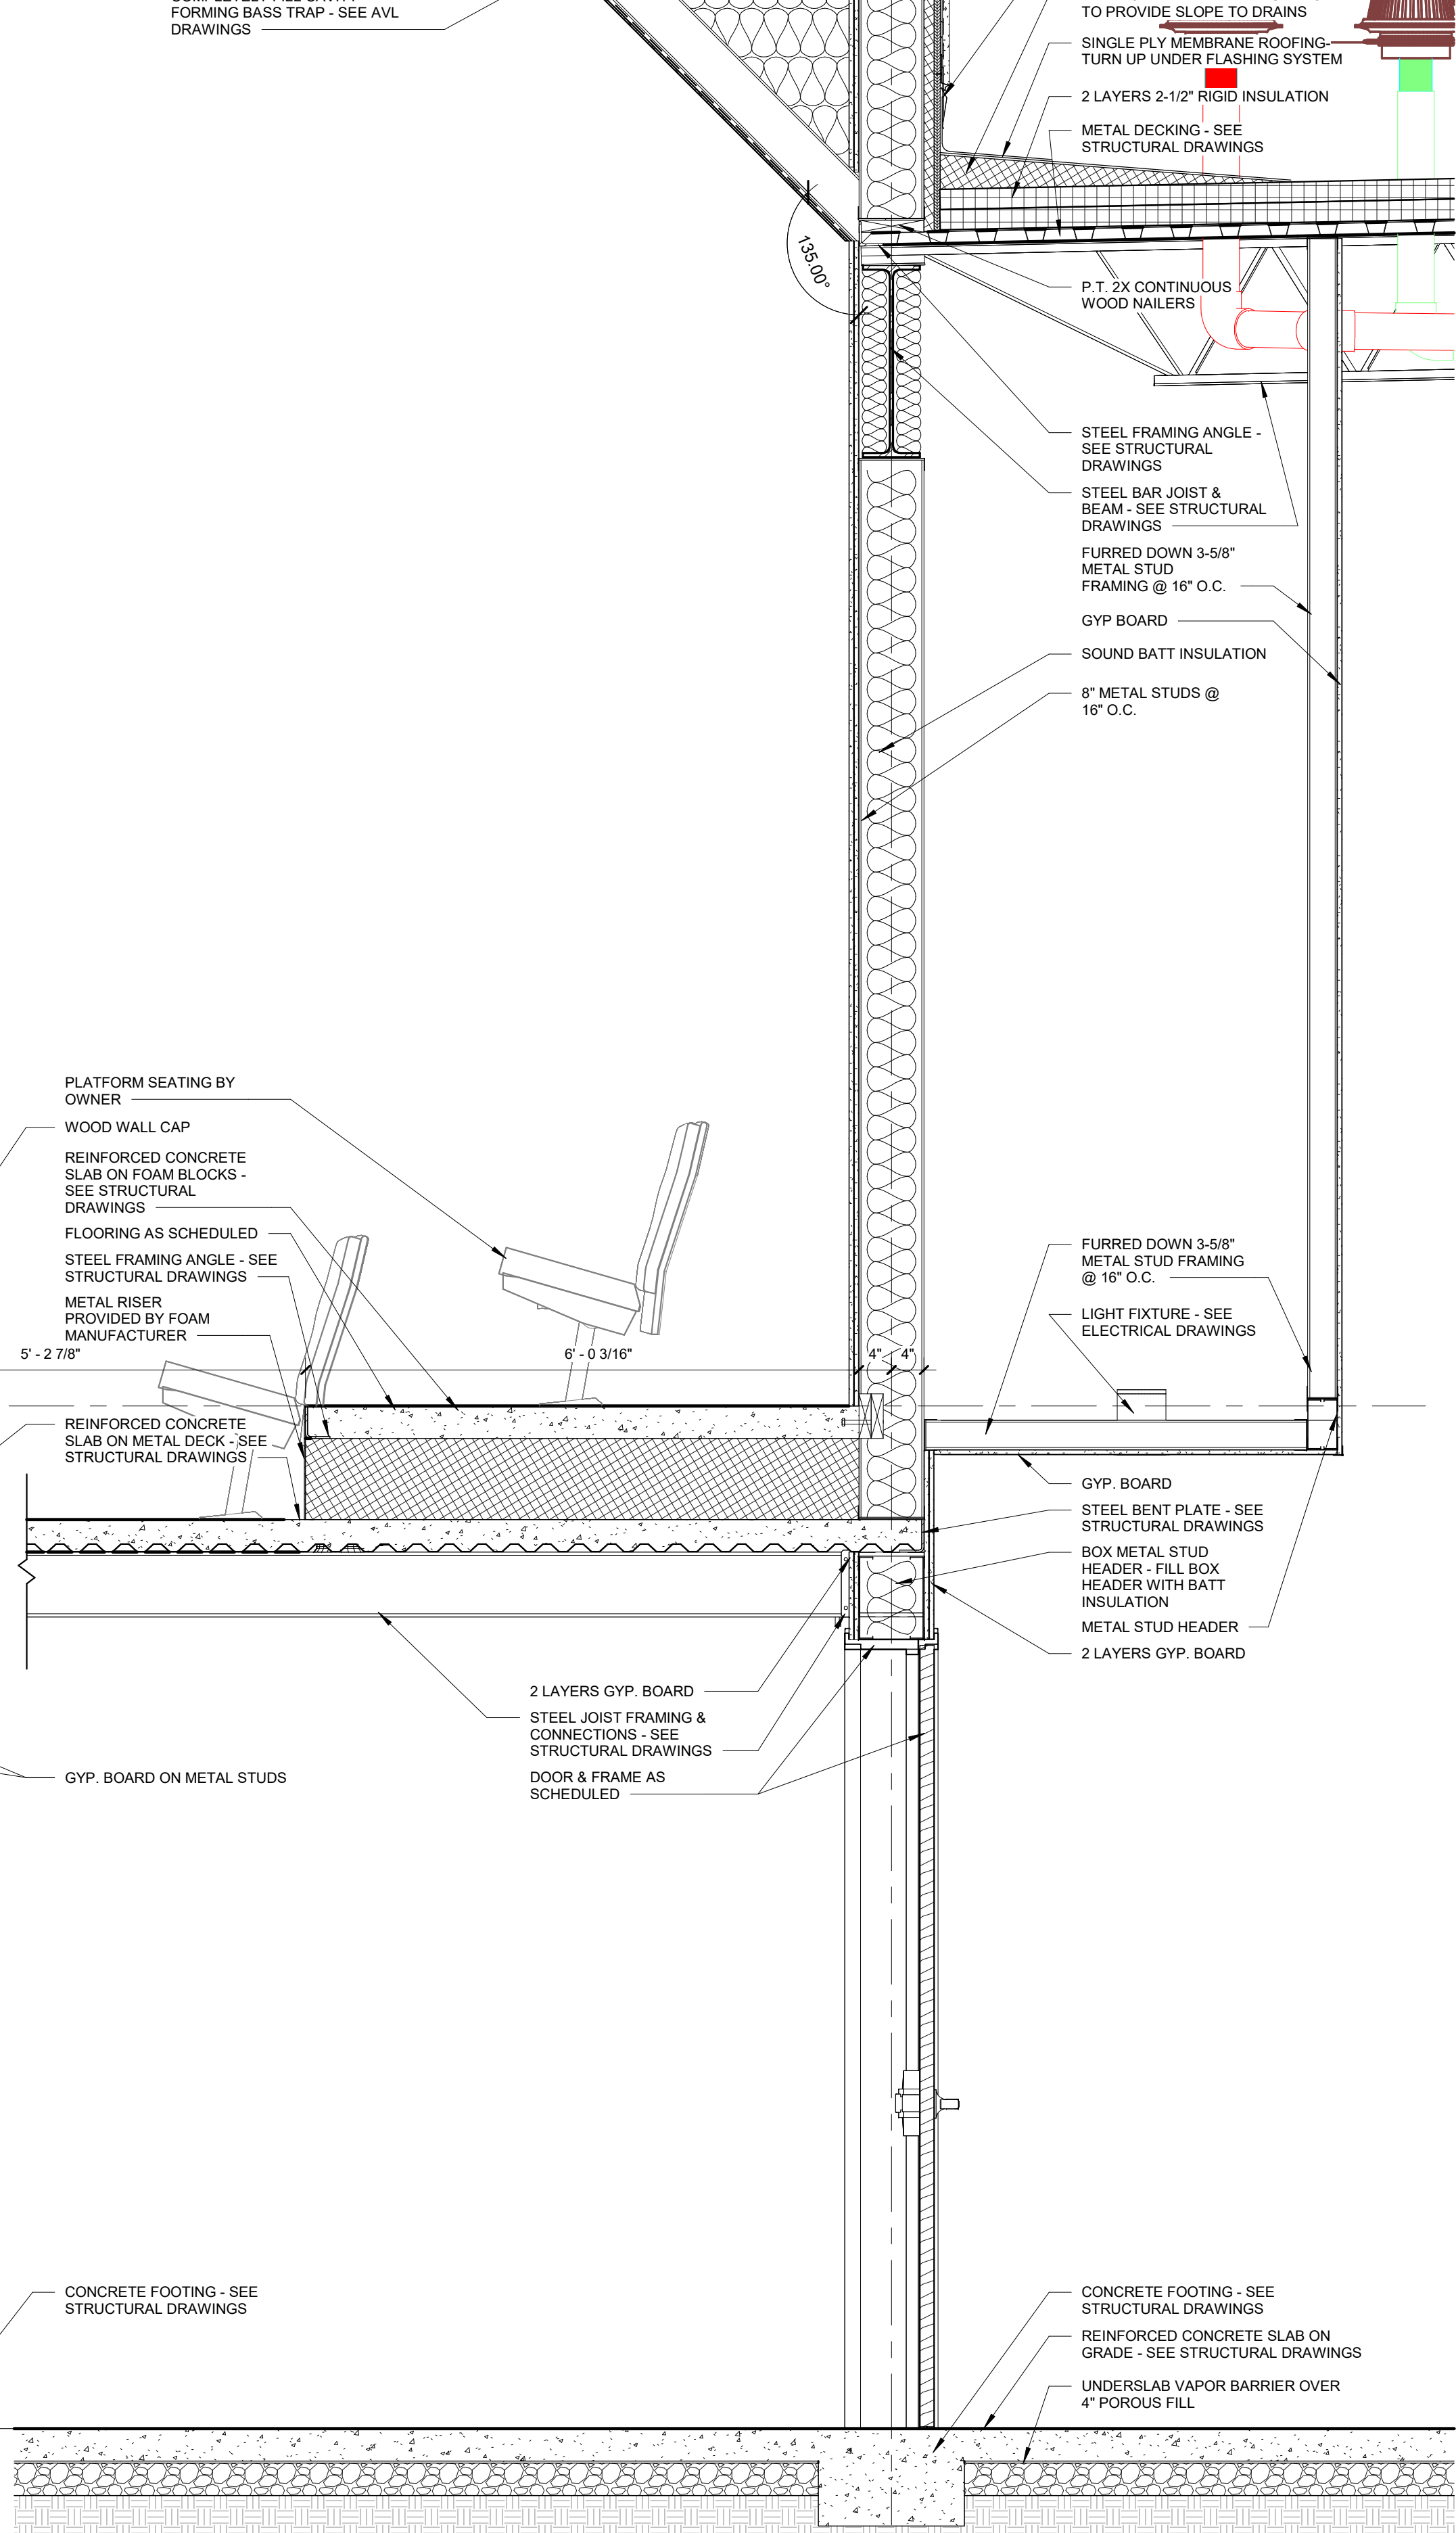

STOREFRONT FRAMING DTL. @ CLERESTORY
1 1/2" = 1'-0"

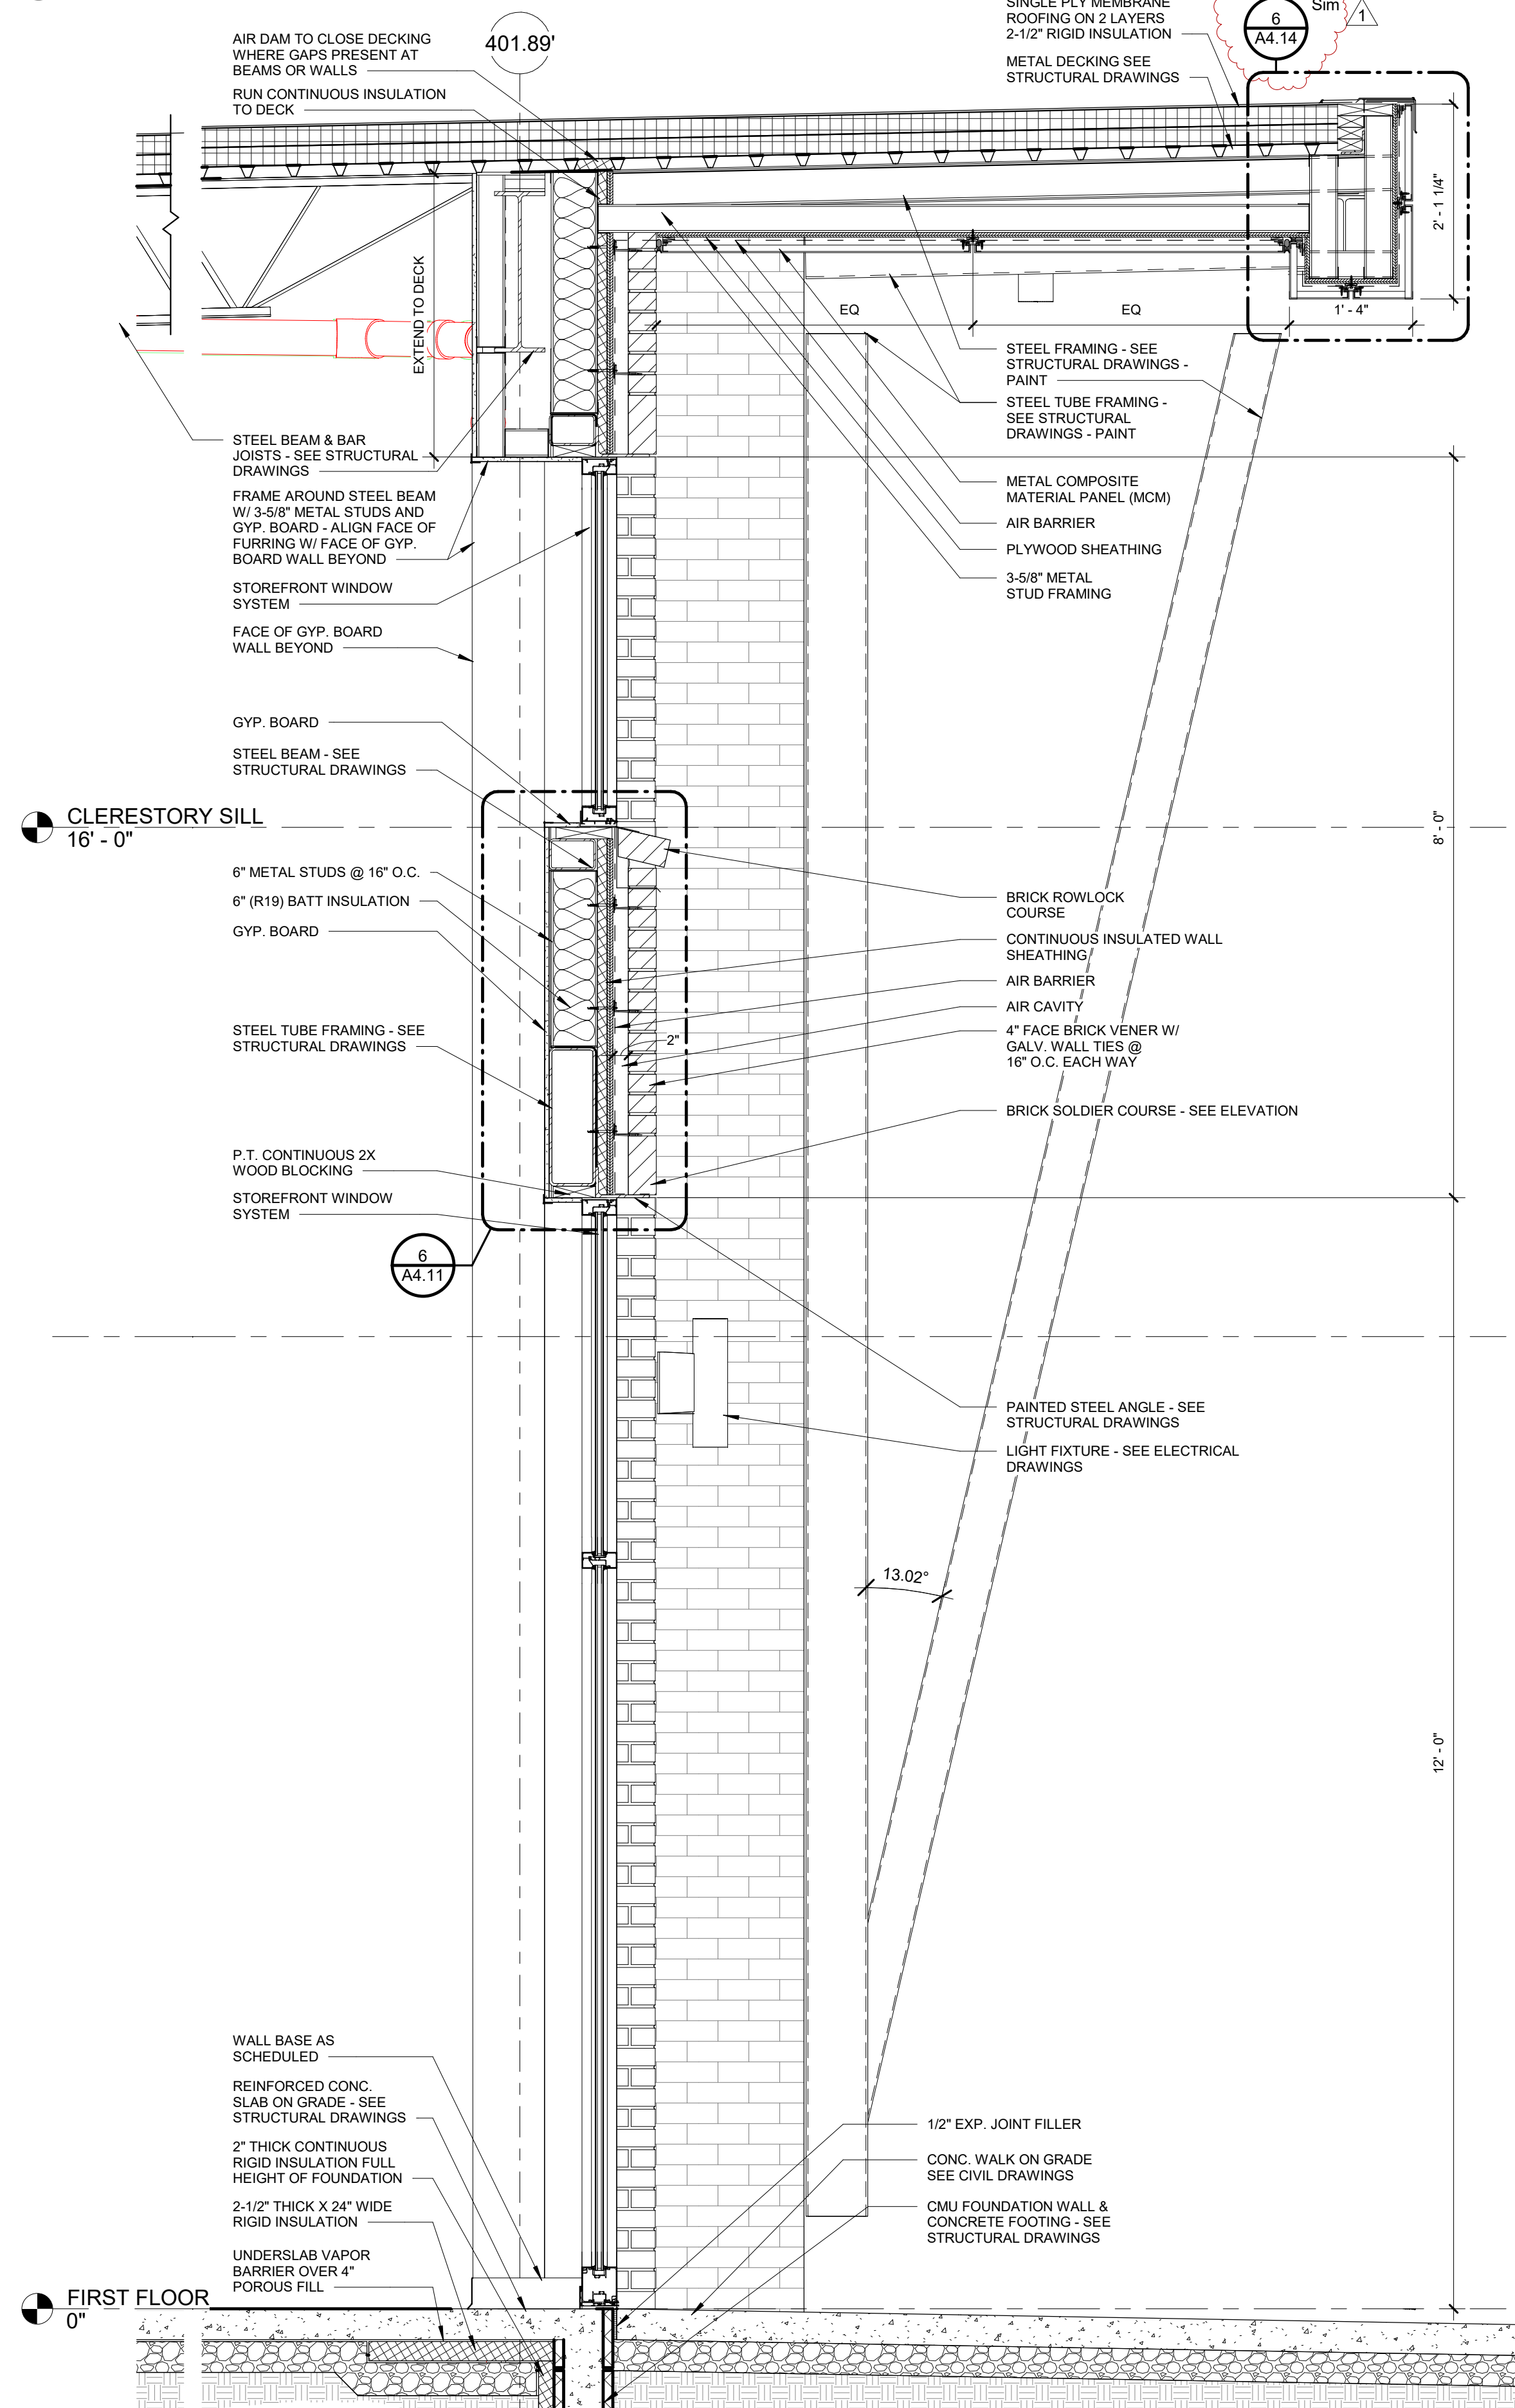

FRONT ENTRY WALL SECTION - STOREFRONT
3/4" = 1'-0"

- NOTES:**
1. GRIND ALL WELDS SMOOTH
 2. PAINT ALL EXPOSED METAL SURFACES INCLUDING BUT NOT LIMITED TO STAIRS, GUARDRAILS, STRINGERS, UNDERSIDE OF STRINGERS, RISERS, ANCHORS, SUPPORTS, PICKETS, ETC.

TYPICAL WALL MOUNTED HANDRAIL SECTION
3" = 1'-0"

Revisions		
No.	Description	Date
1	Addendum 01	09/12/25