




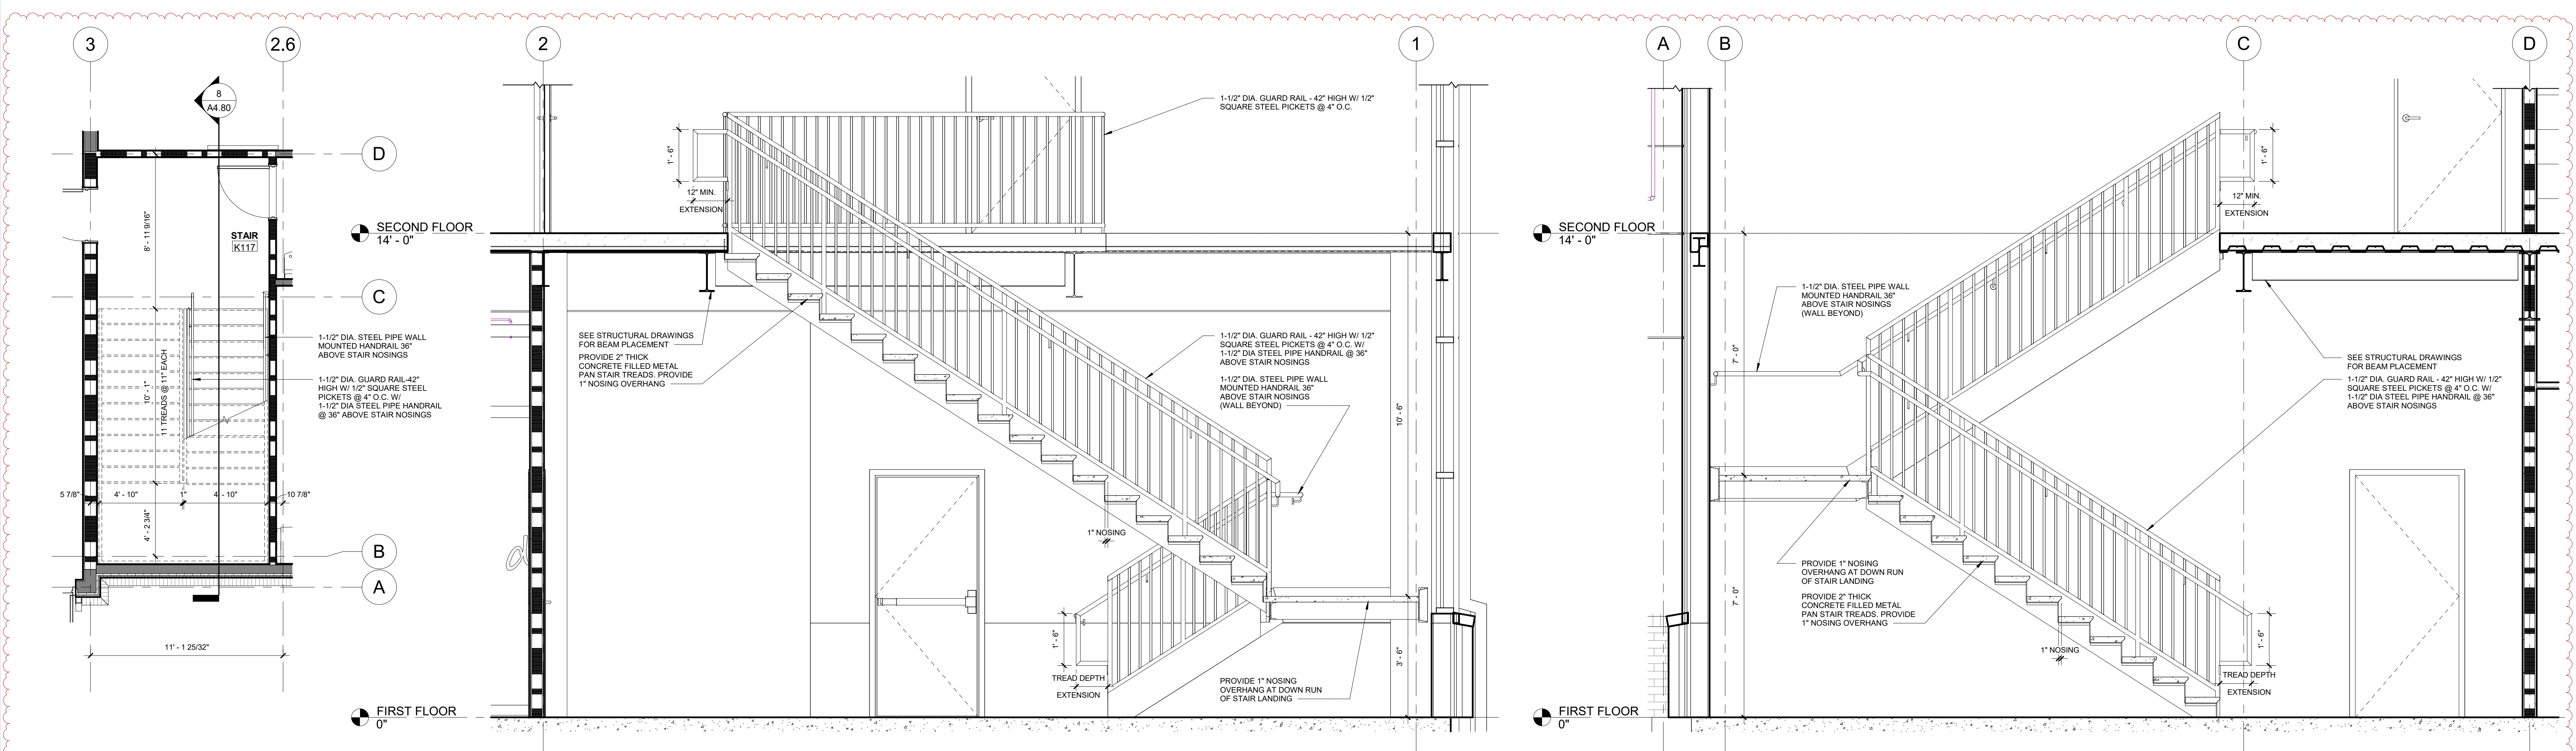

FIRST FLOOR PLAN - FIRE STAIR
1/4" = 1'-0"

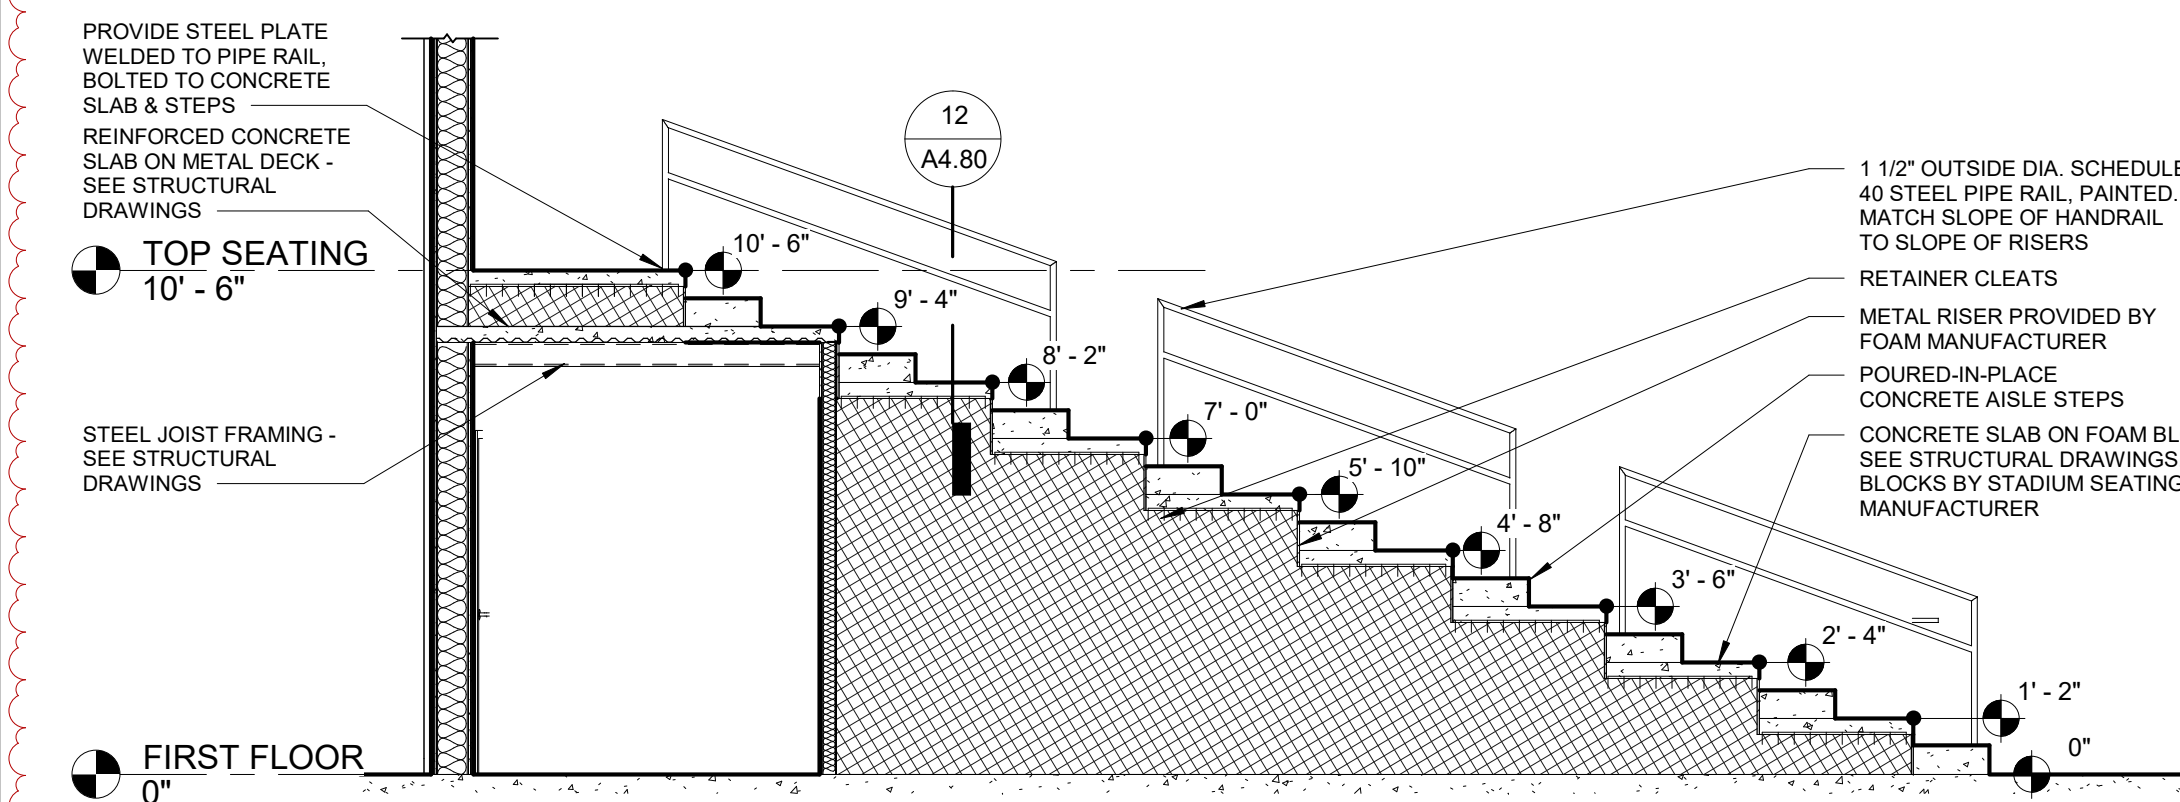


SECTION THROUGH FIRE STAIR K103 / K201
1/2" = 1'-0"

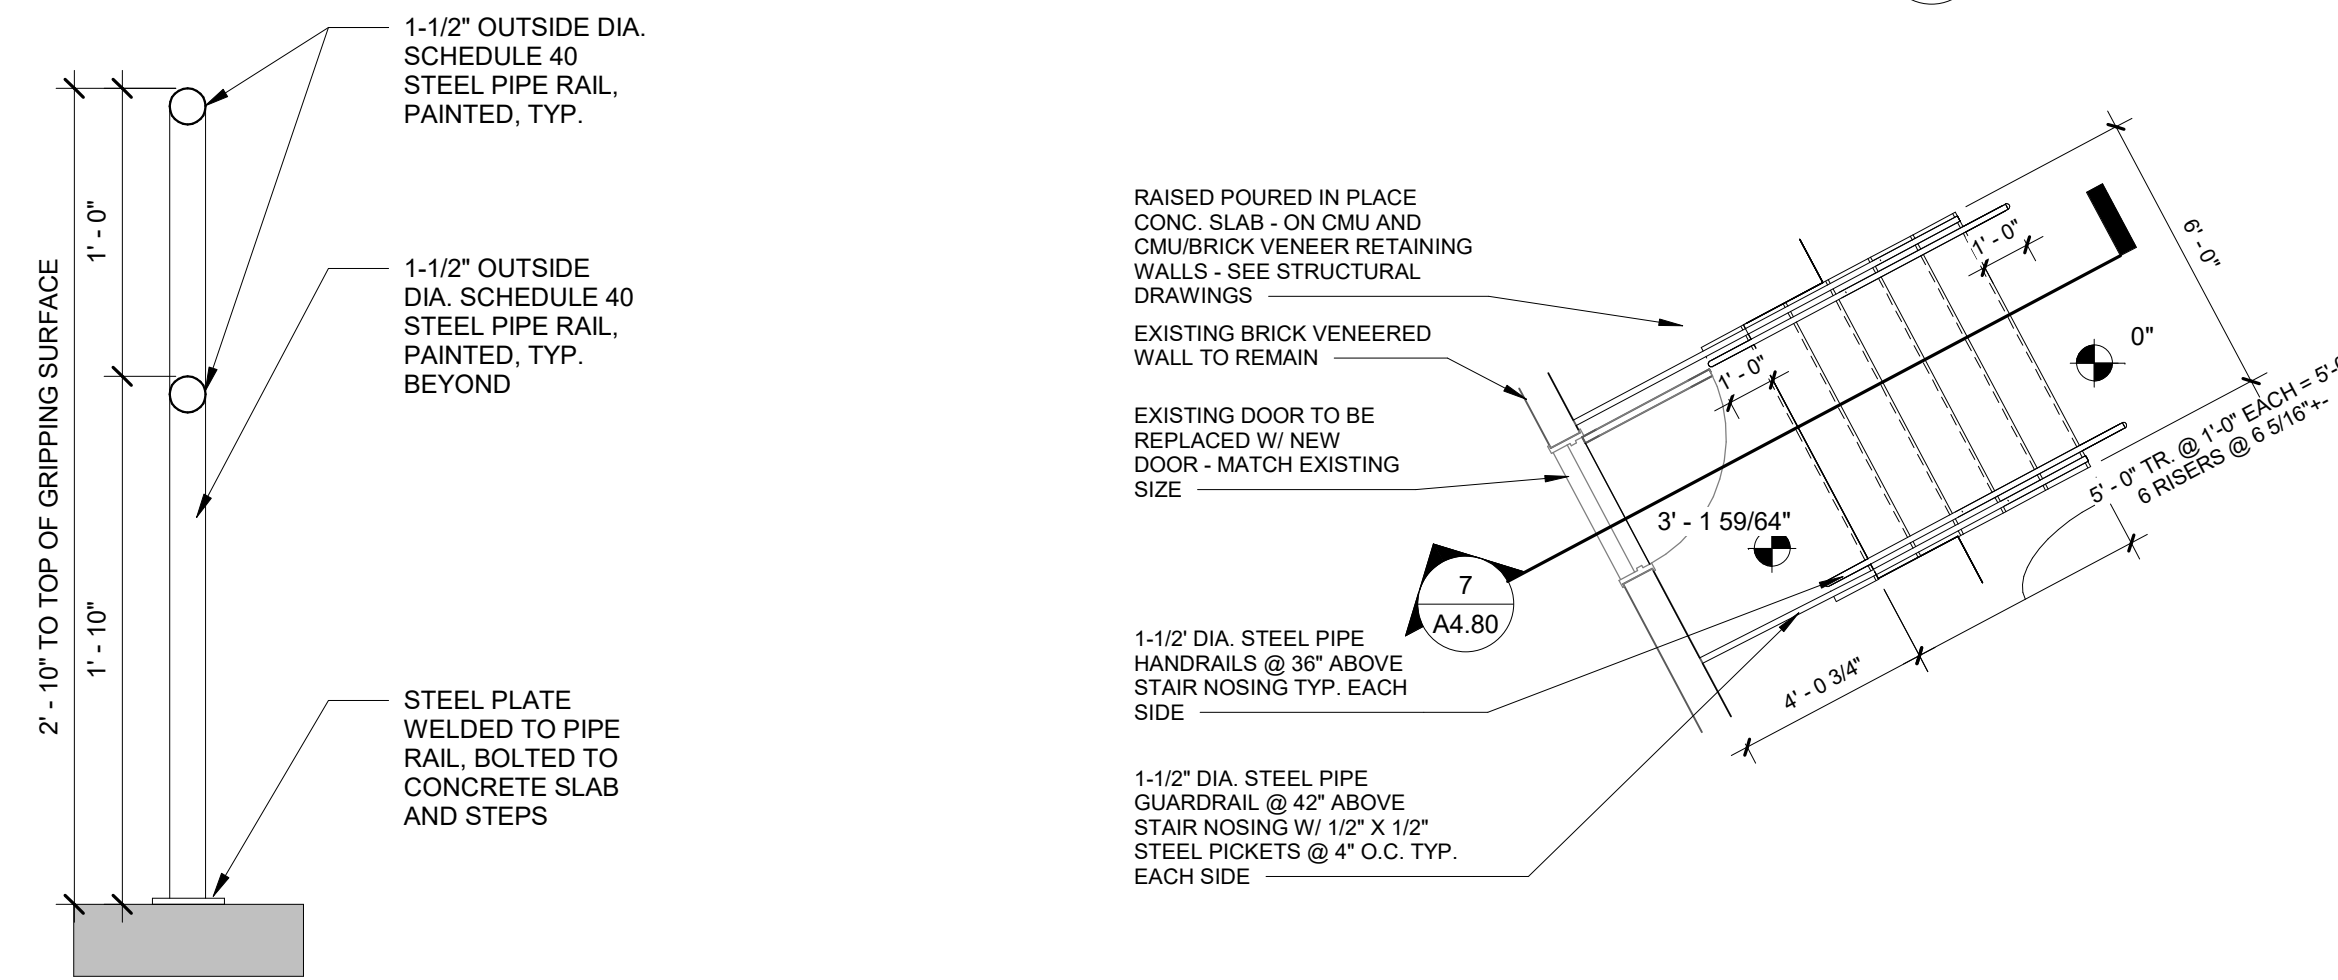


STAIR SECTION THROUGH FIRE STAIR K117 / K213
1/2" = 1'-0"


TYPICAL AISLE SECTION
1/4" = 1'-0"

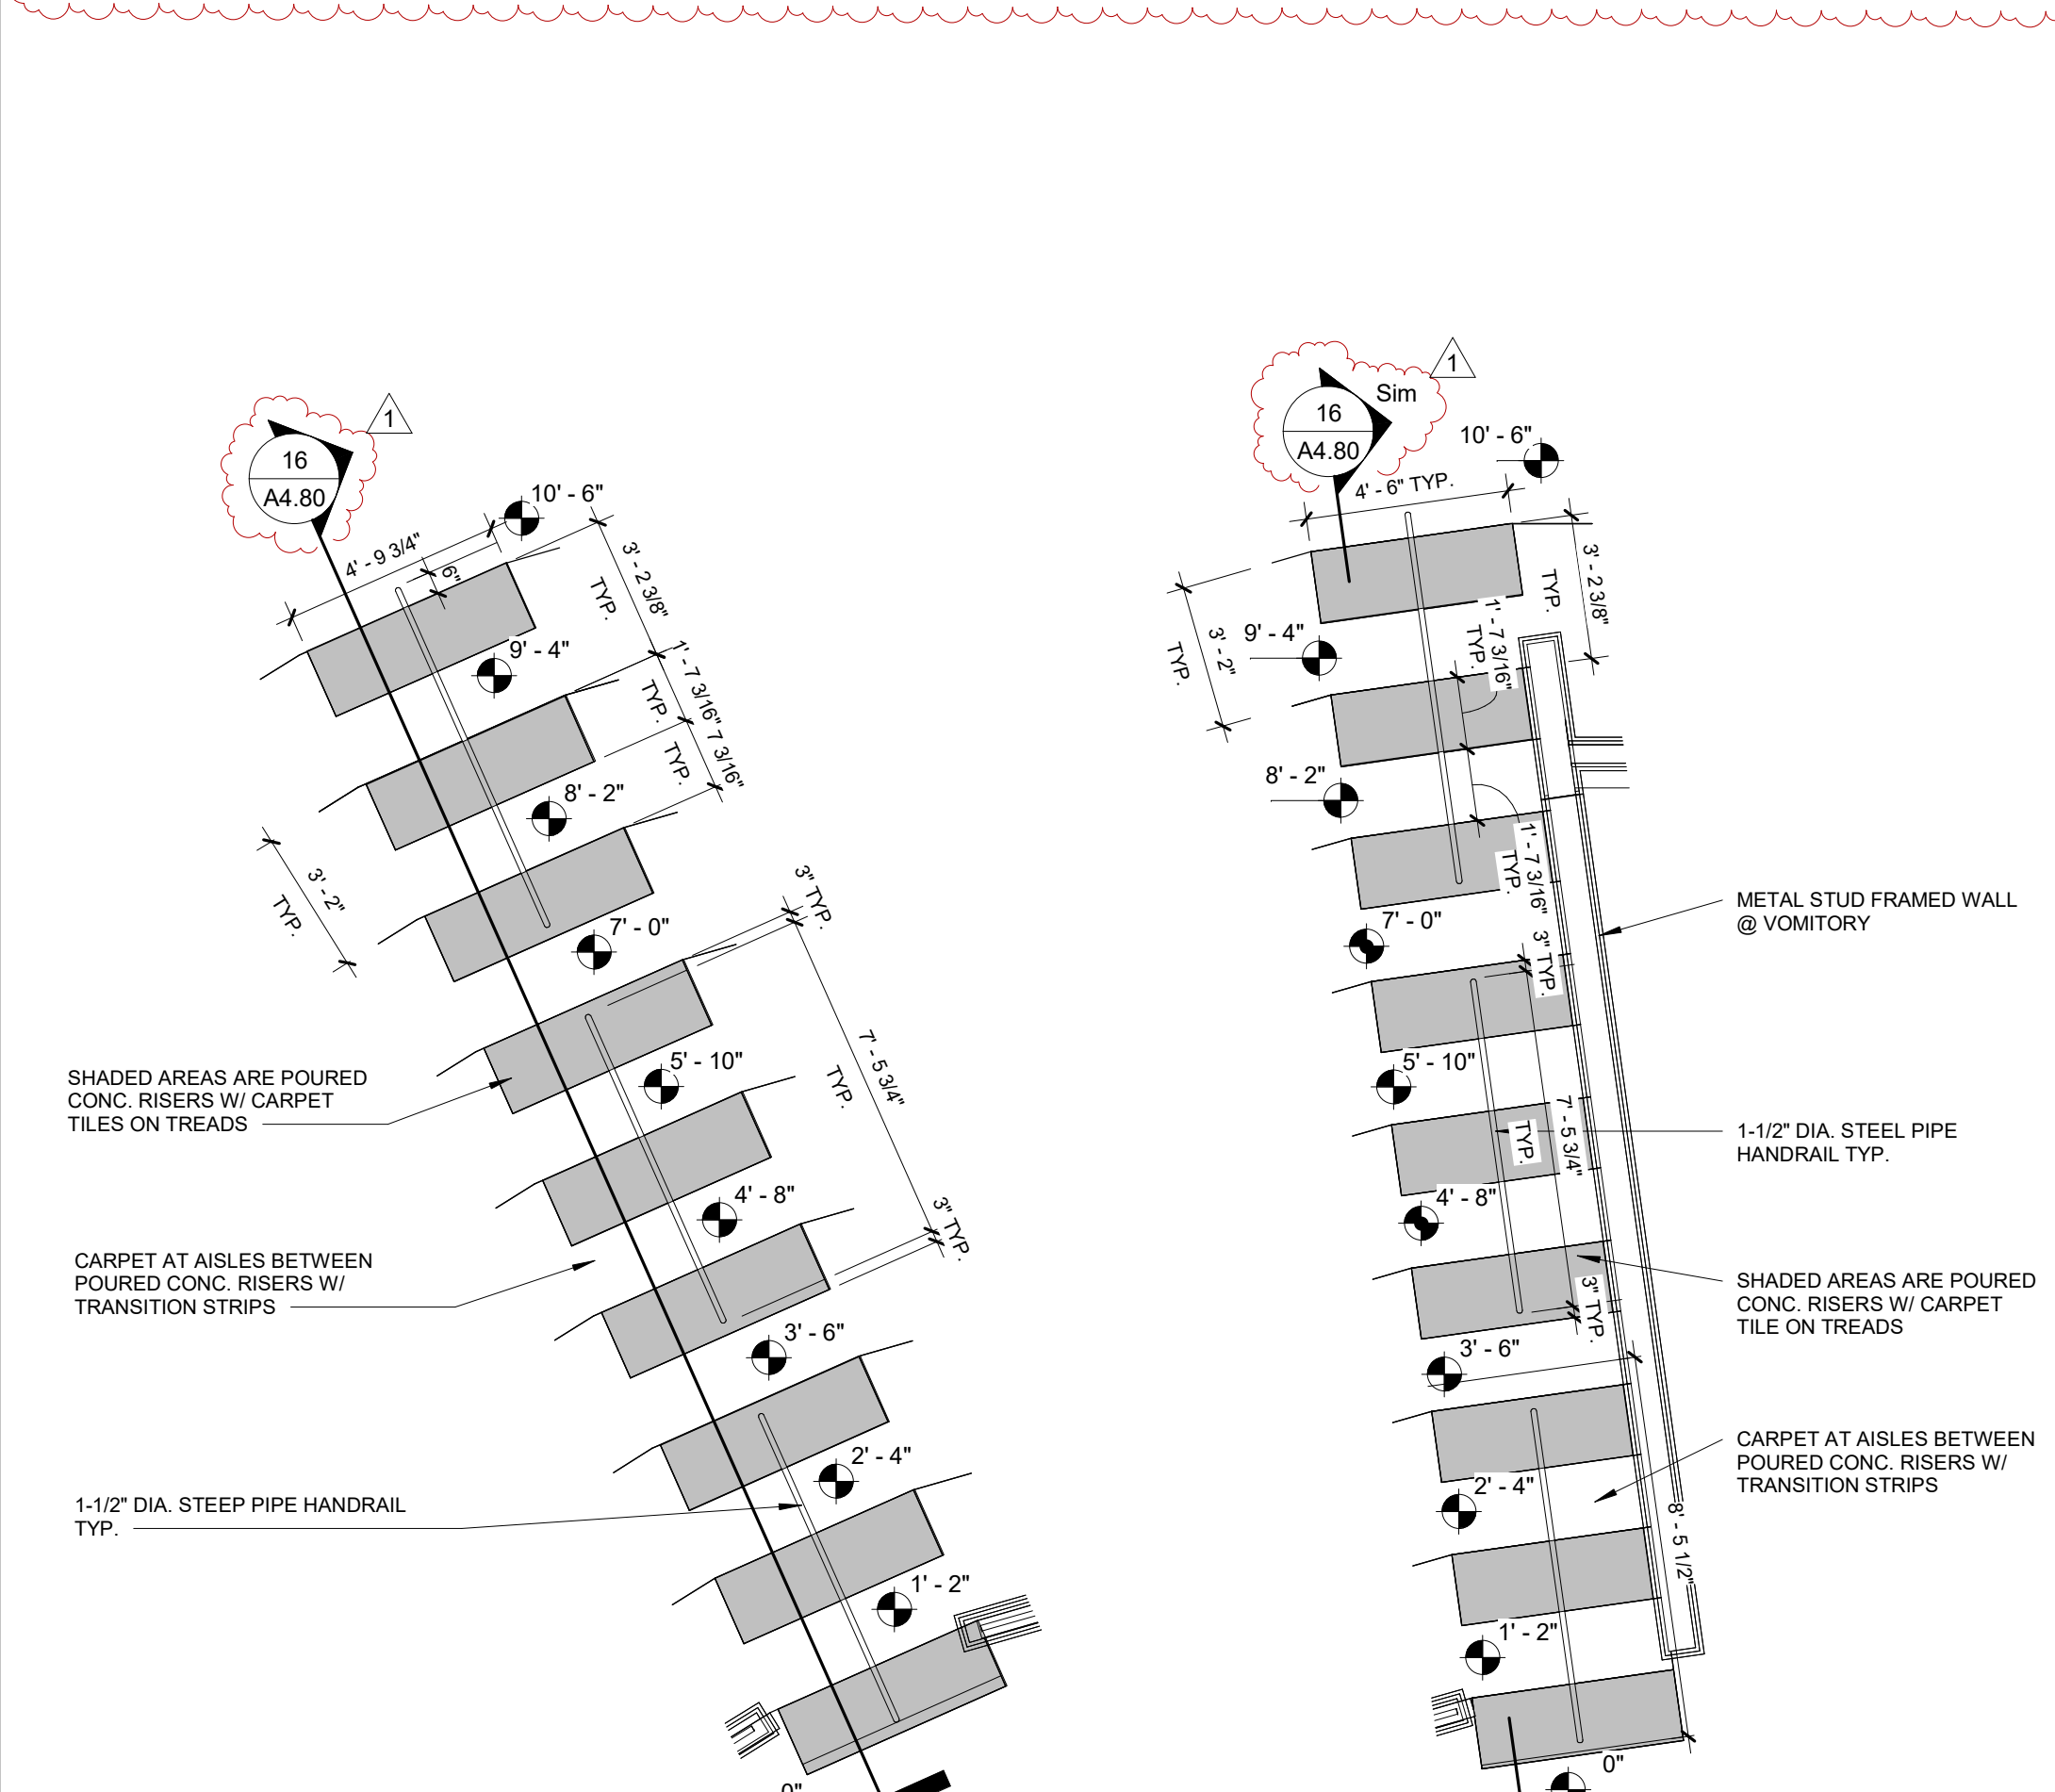


TYPICAL AISLE HANDRAIL SECTION
1 1/2" = 1'-0"

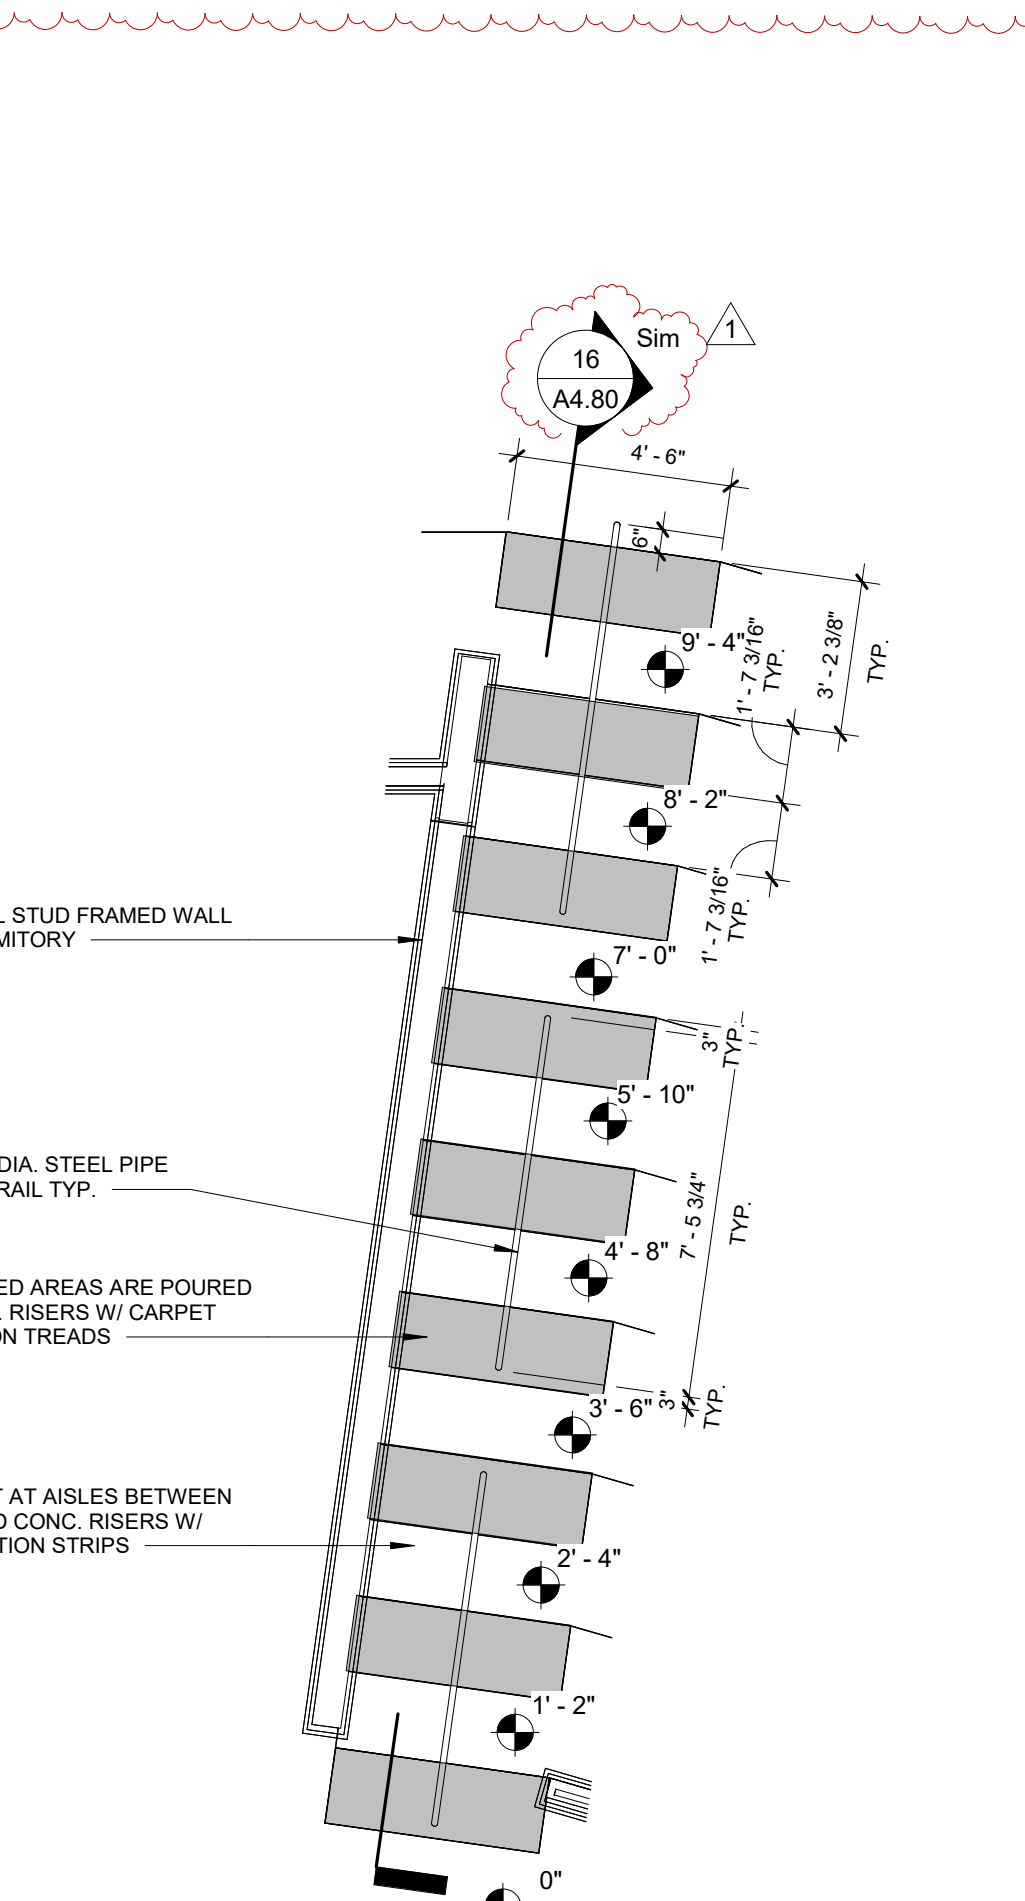


COURTYARD STAIR PLAN
1/4" = 1'-0"

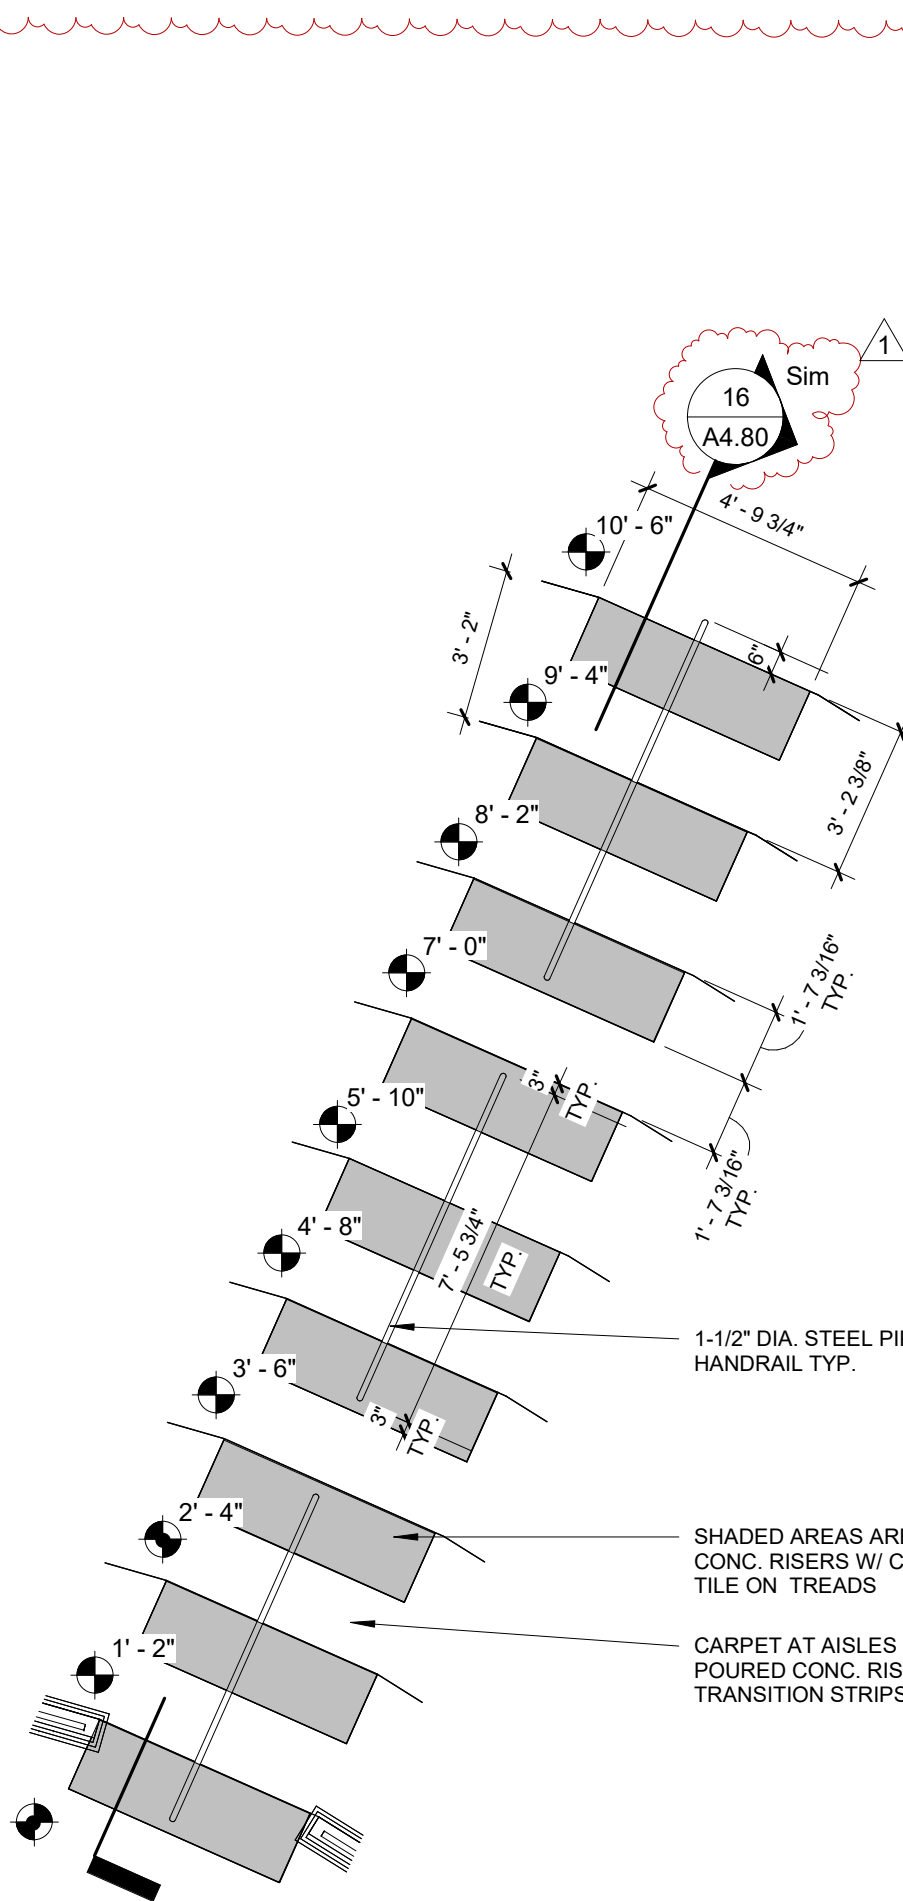


SECTION THROUGH COURTYARD STAIR
1/2" = 1'-0"

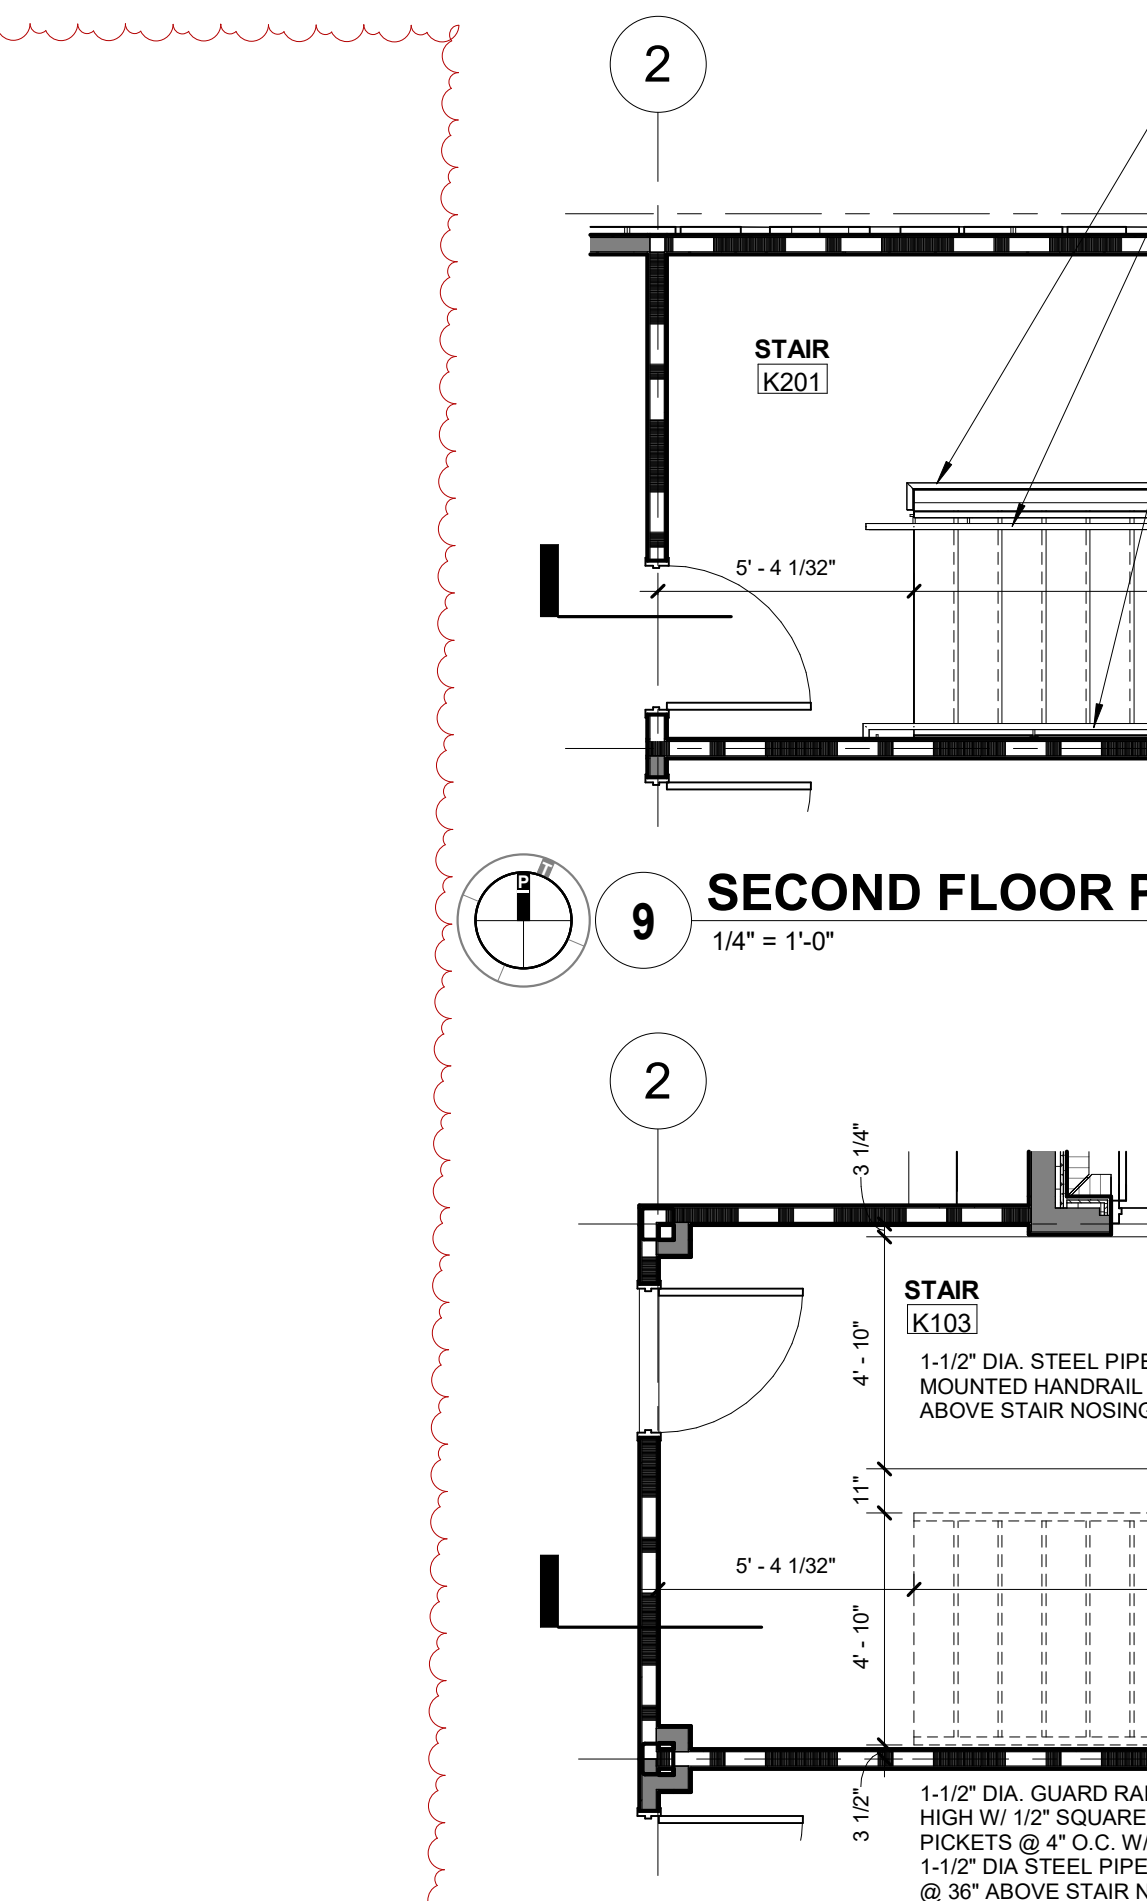

SECOND FLOOR PLAN - STAIR K201
1/4" = 1'-0"

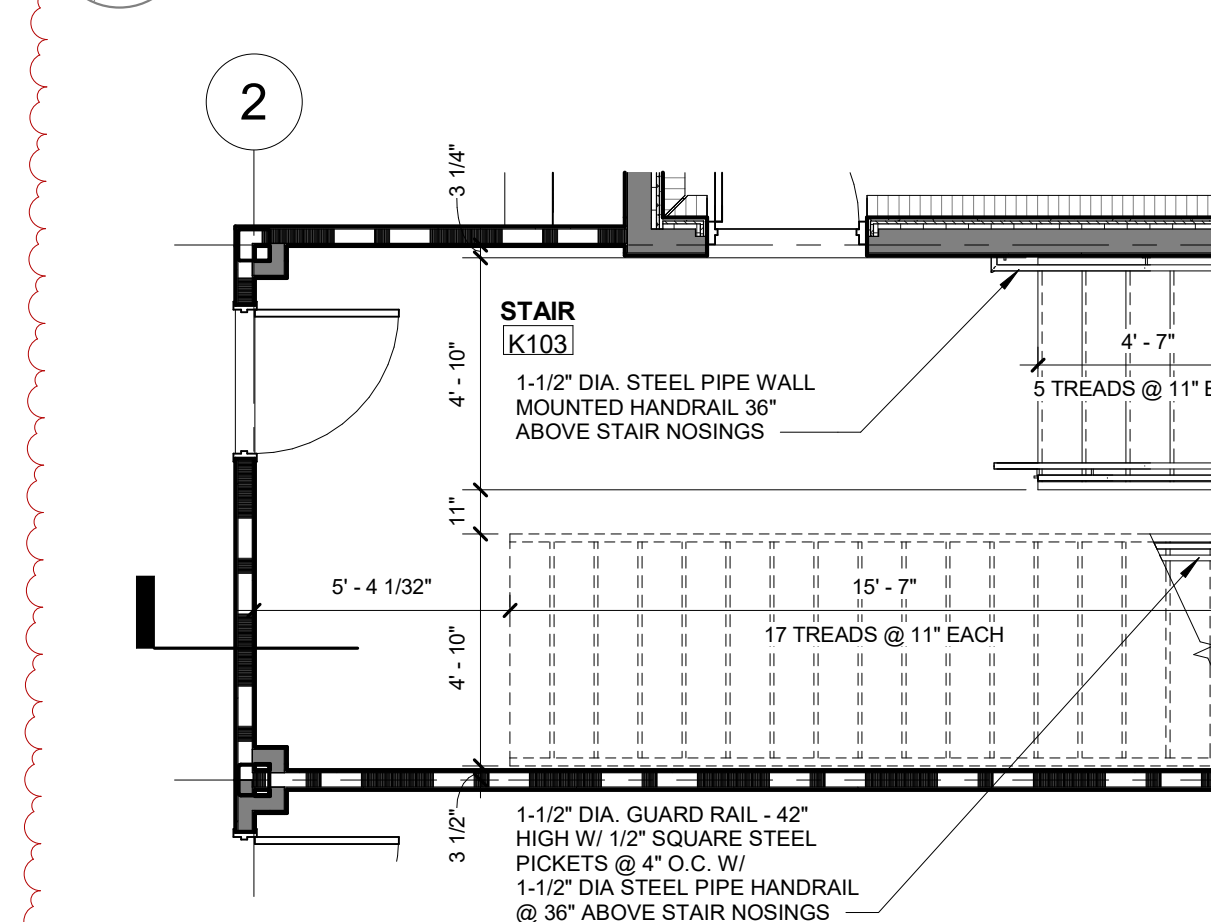

FIRST FLOOR PLAN - STAIR K103
1/4" = 1'-0"

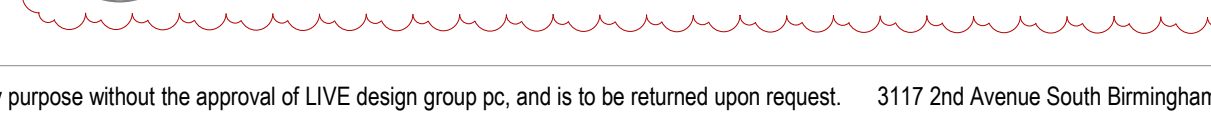

AISLE A PLAN
1/4" = 1'-0"



AISLE B PLAN
1/4" = 1'-0"



AISLE C PLAN
1/4" = 1'-0"



AISLE D PLAN
1/4" = 1'-0"

