


Revisions		
No.	Description	Date
1	Addendum 01	09/12/25

Project Number
21010


Date
08/12/2025

STAIR SECTIONS
AND ENLARGED
STAIR PLANS


A4.81

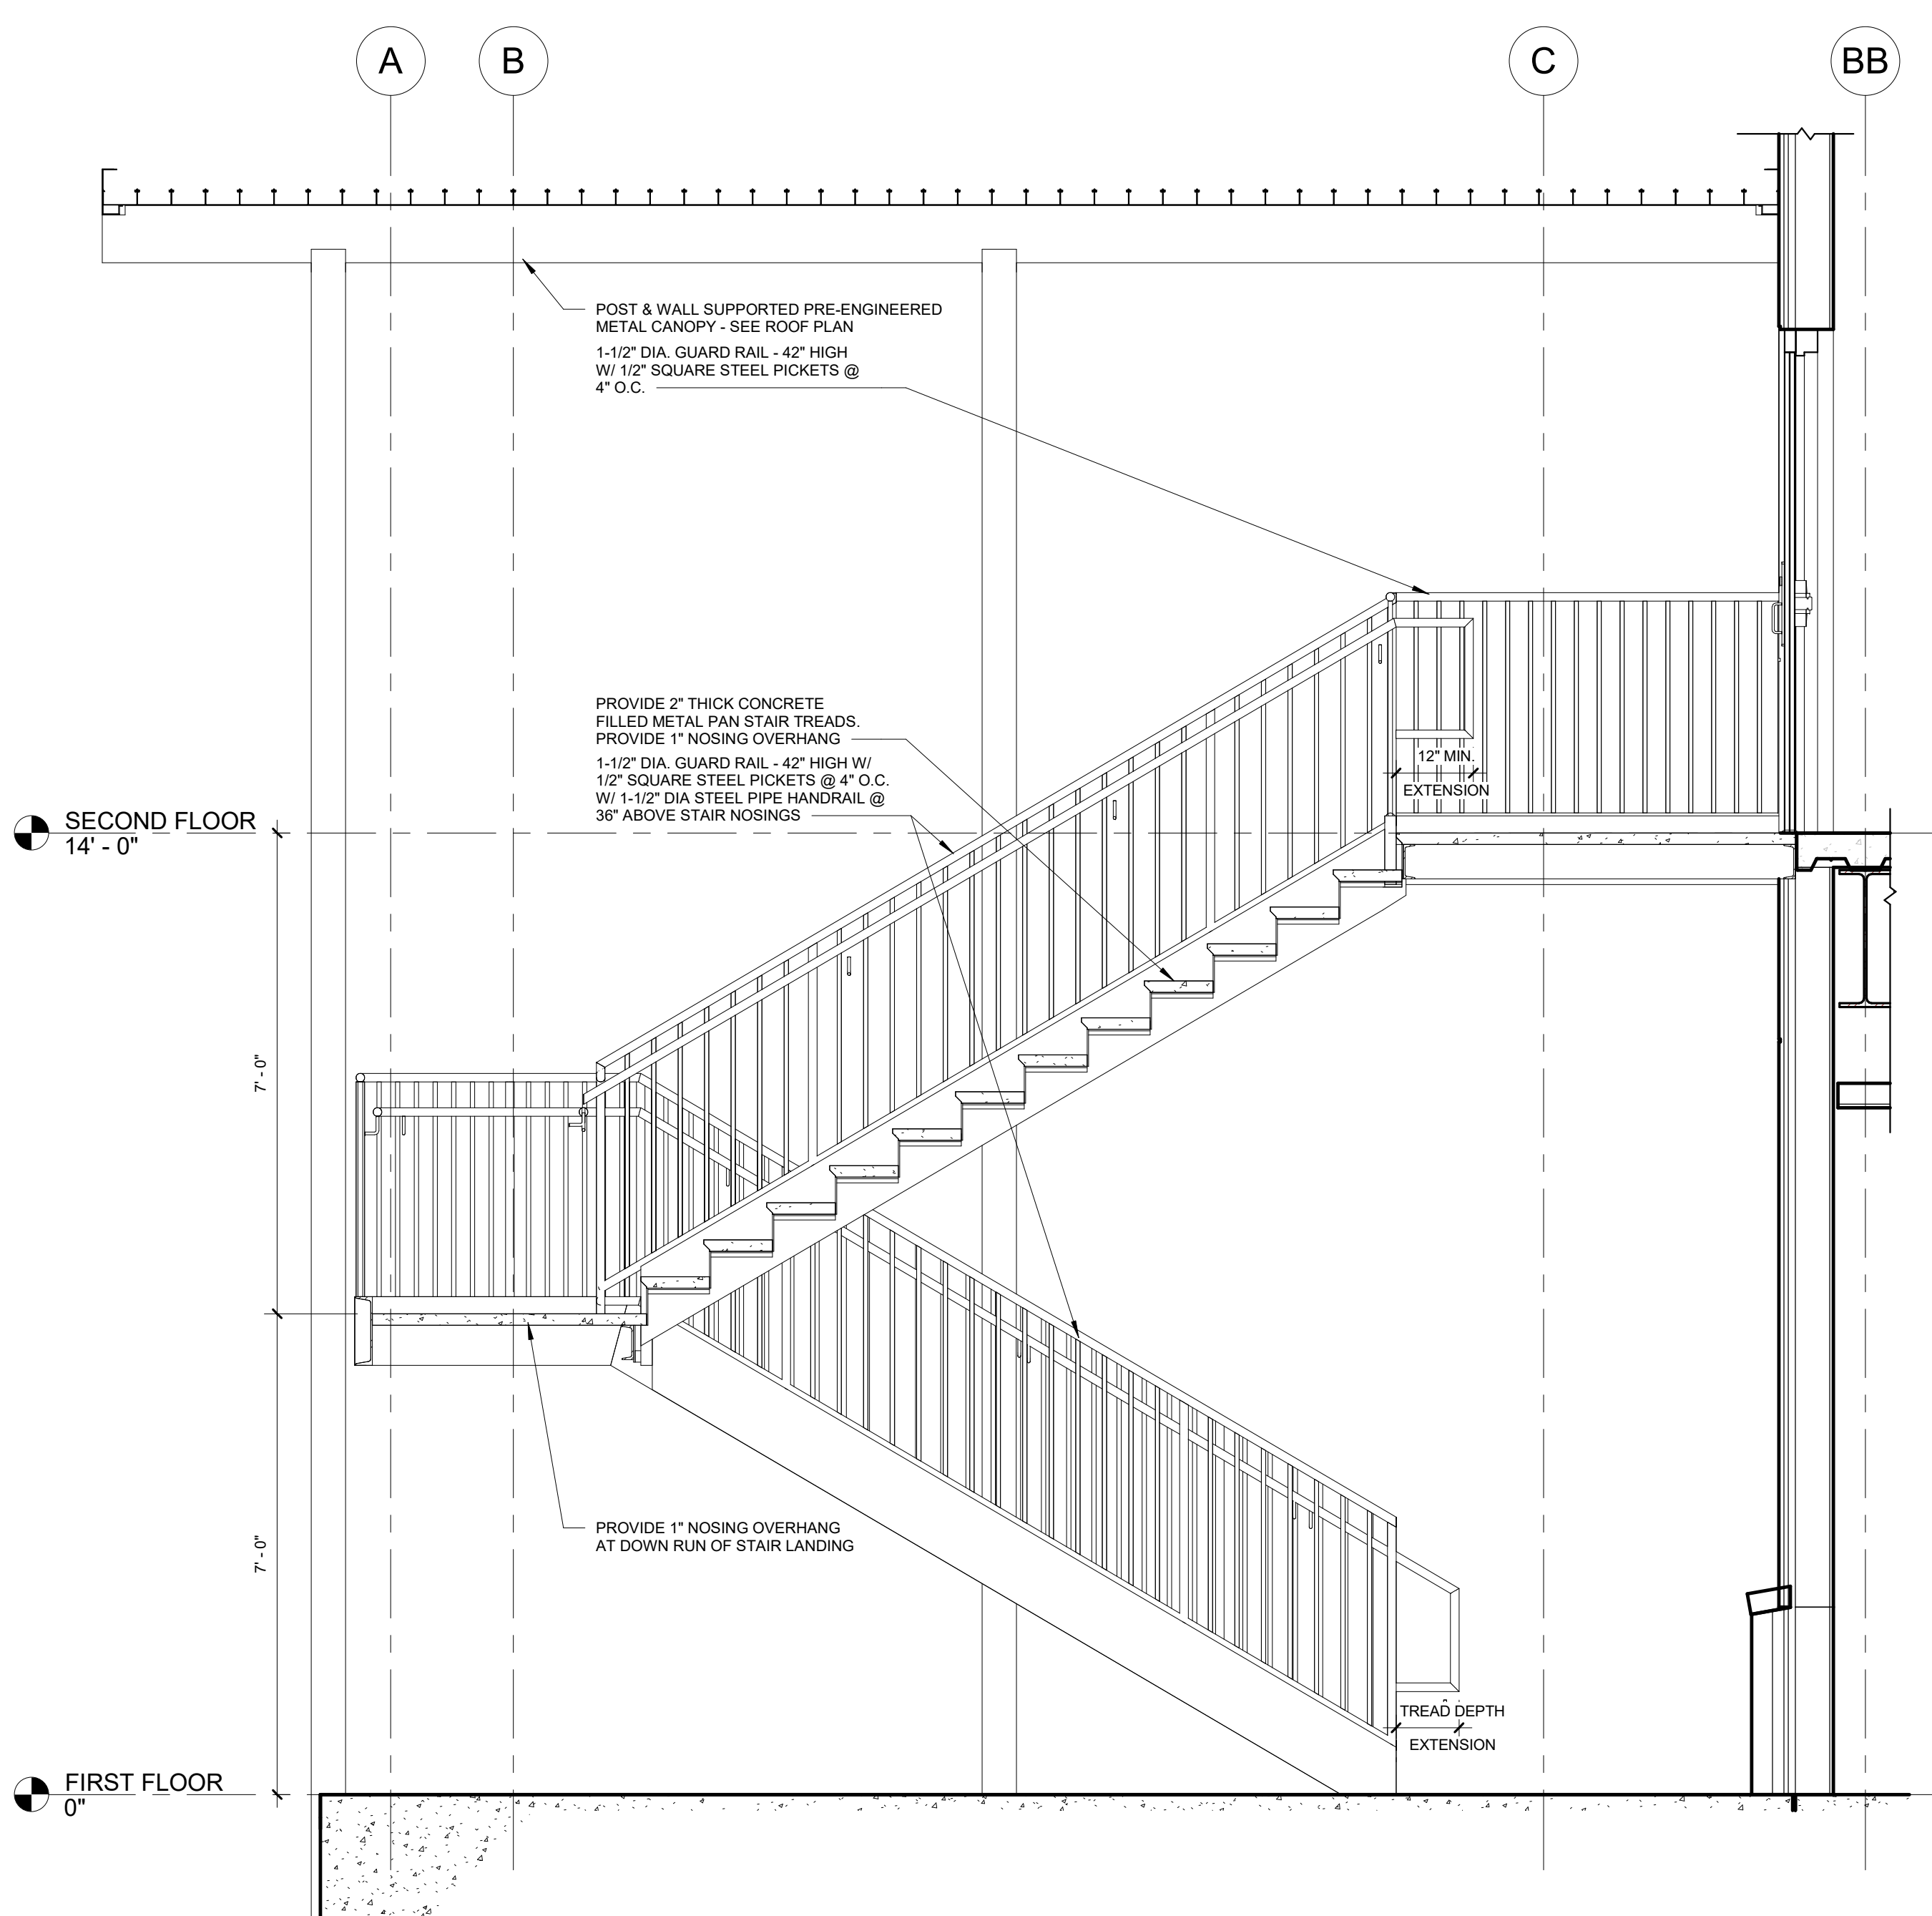


1 STEEL GUARDRAIL - TYPICAL ELEVATION
1 1/2" = 1'-0"

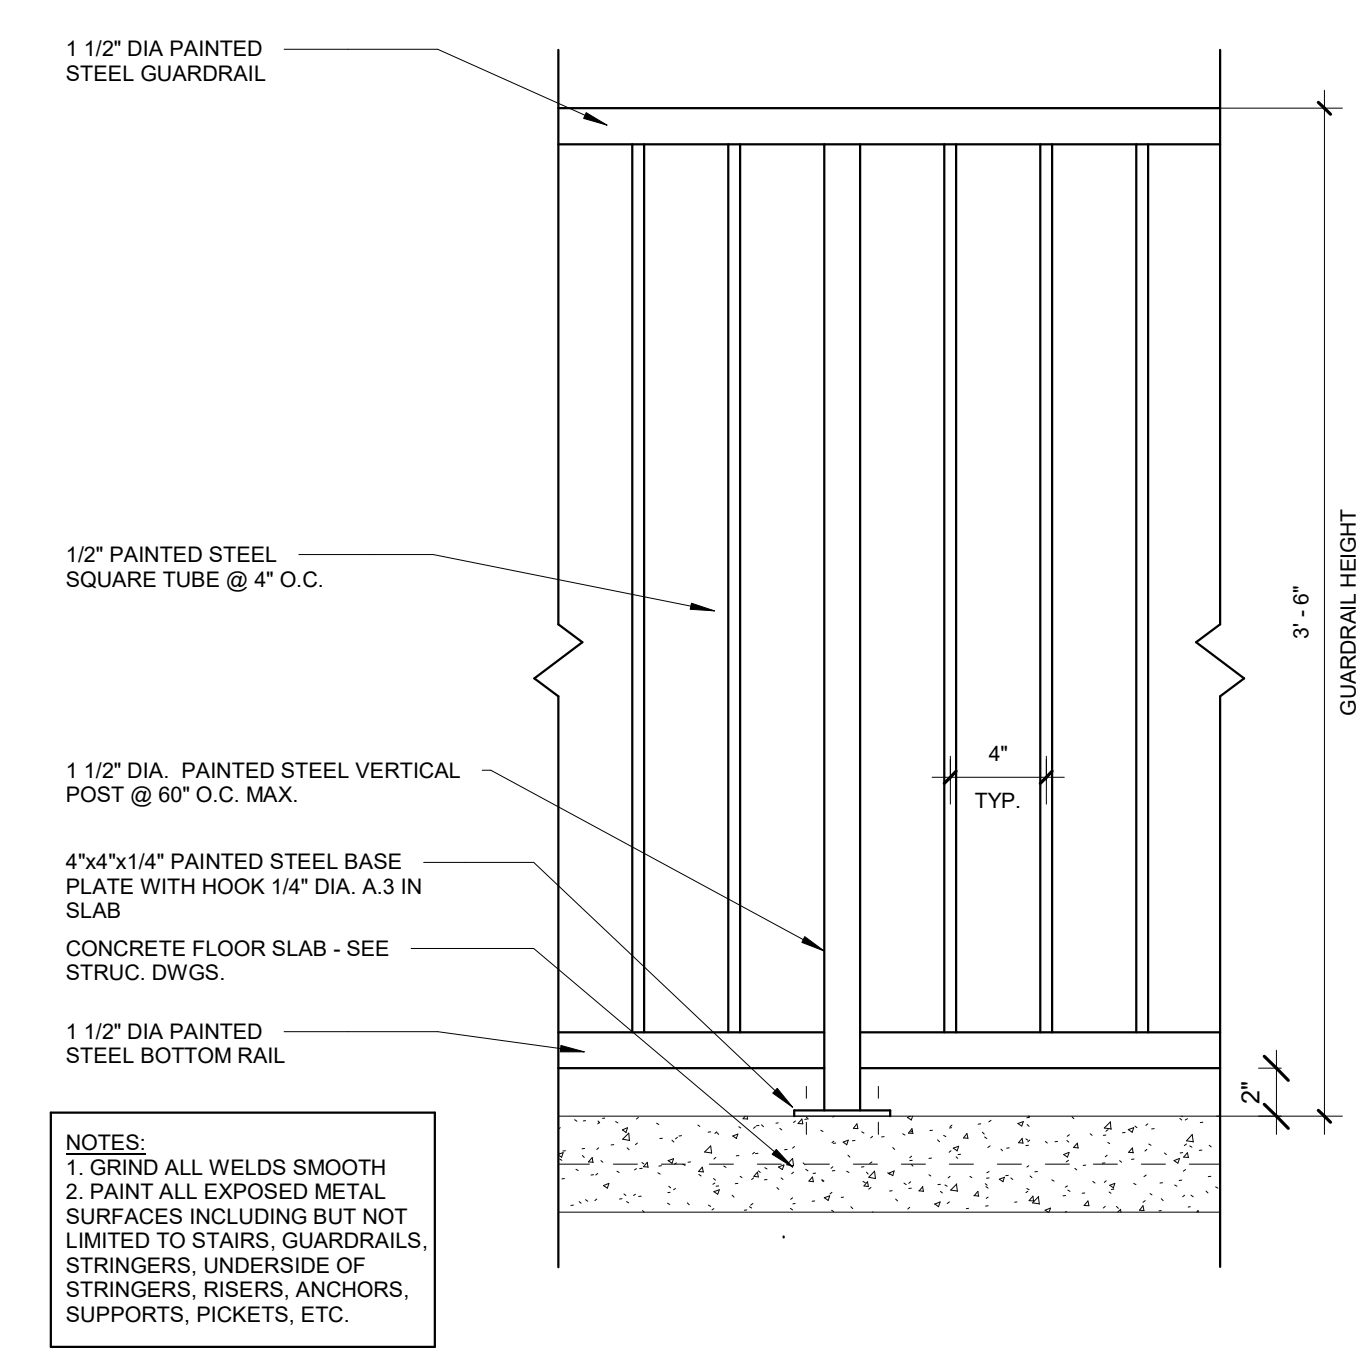



2 STEEL GUARDRAIL / HANDRAIL - TYPICAL SECTION
1 1/2" = 1'-0"

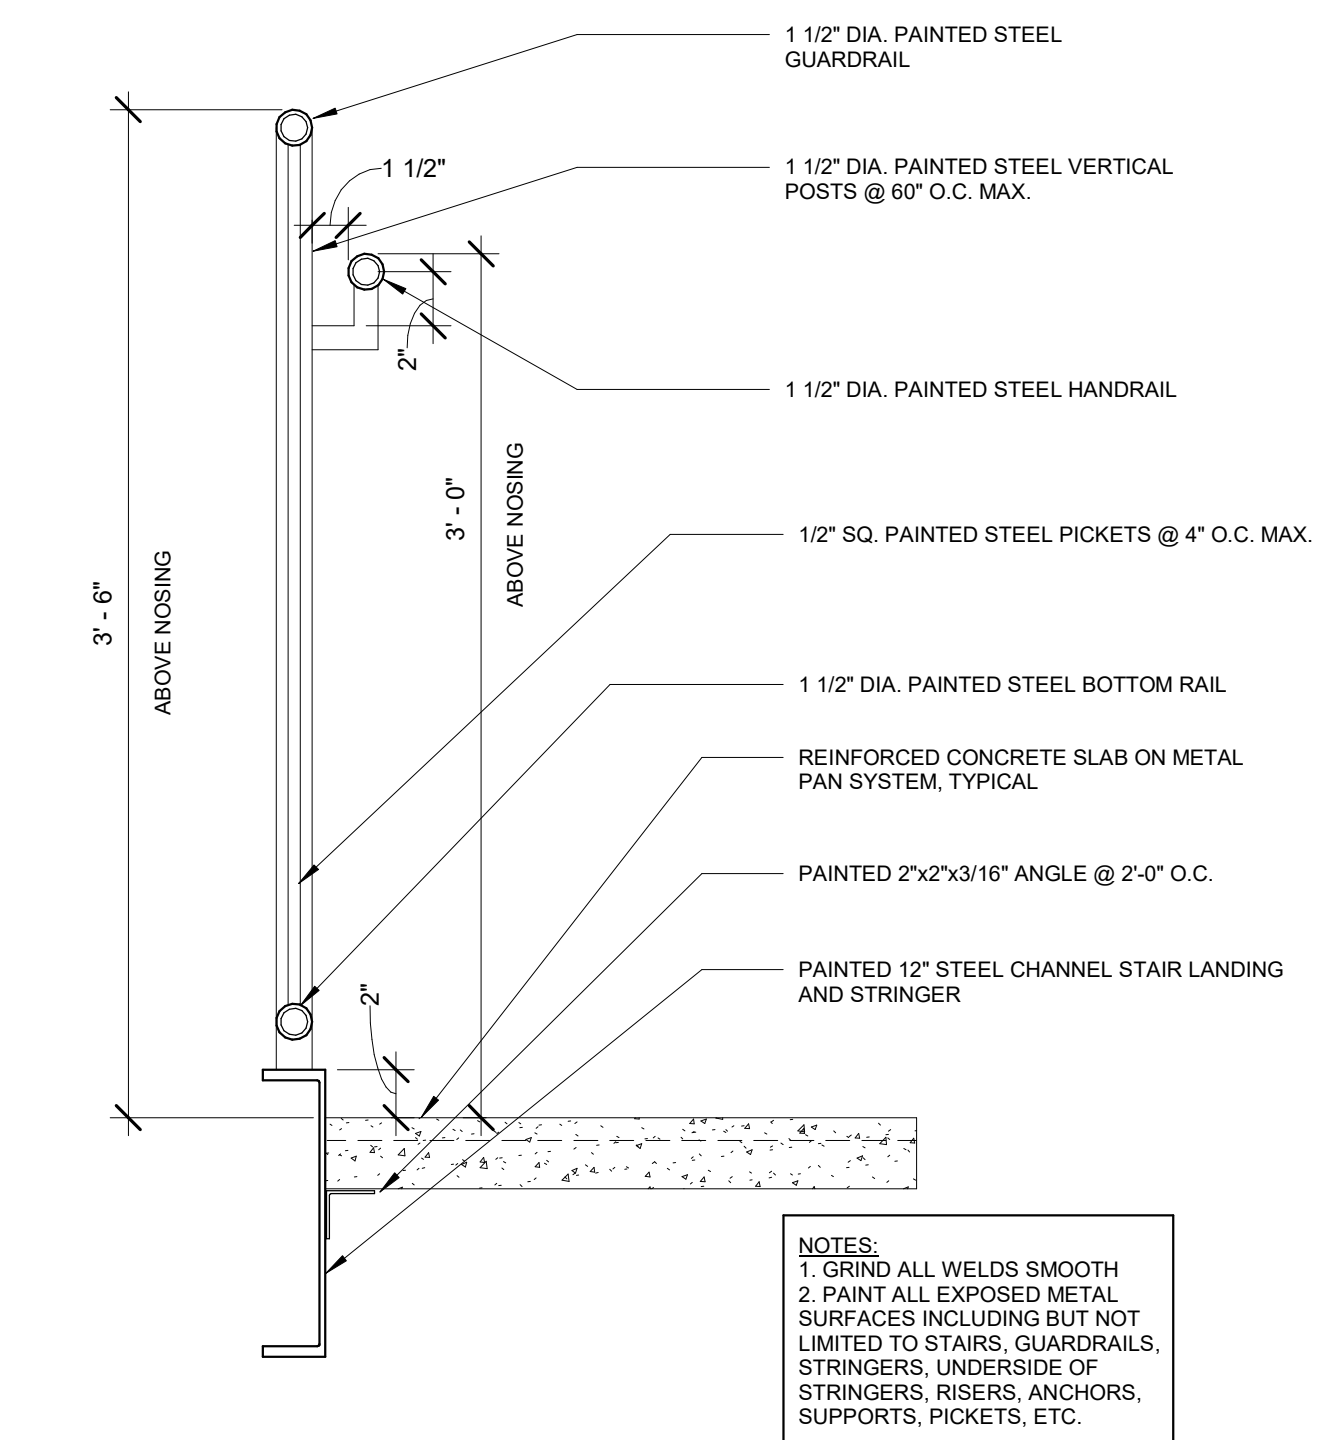


3 TYPICAL INTERMEDIATE LANDING DETAIL
1 1/2" = 1'-0"

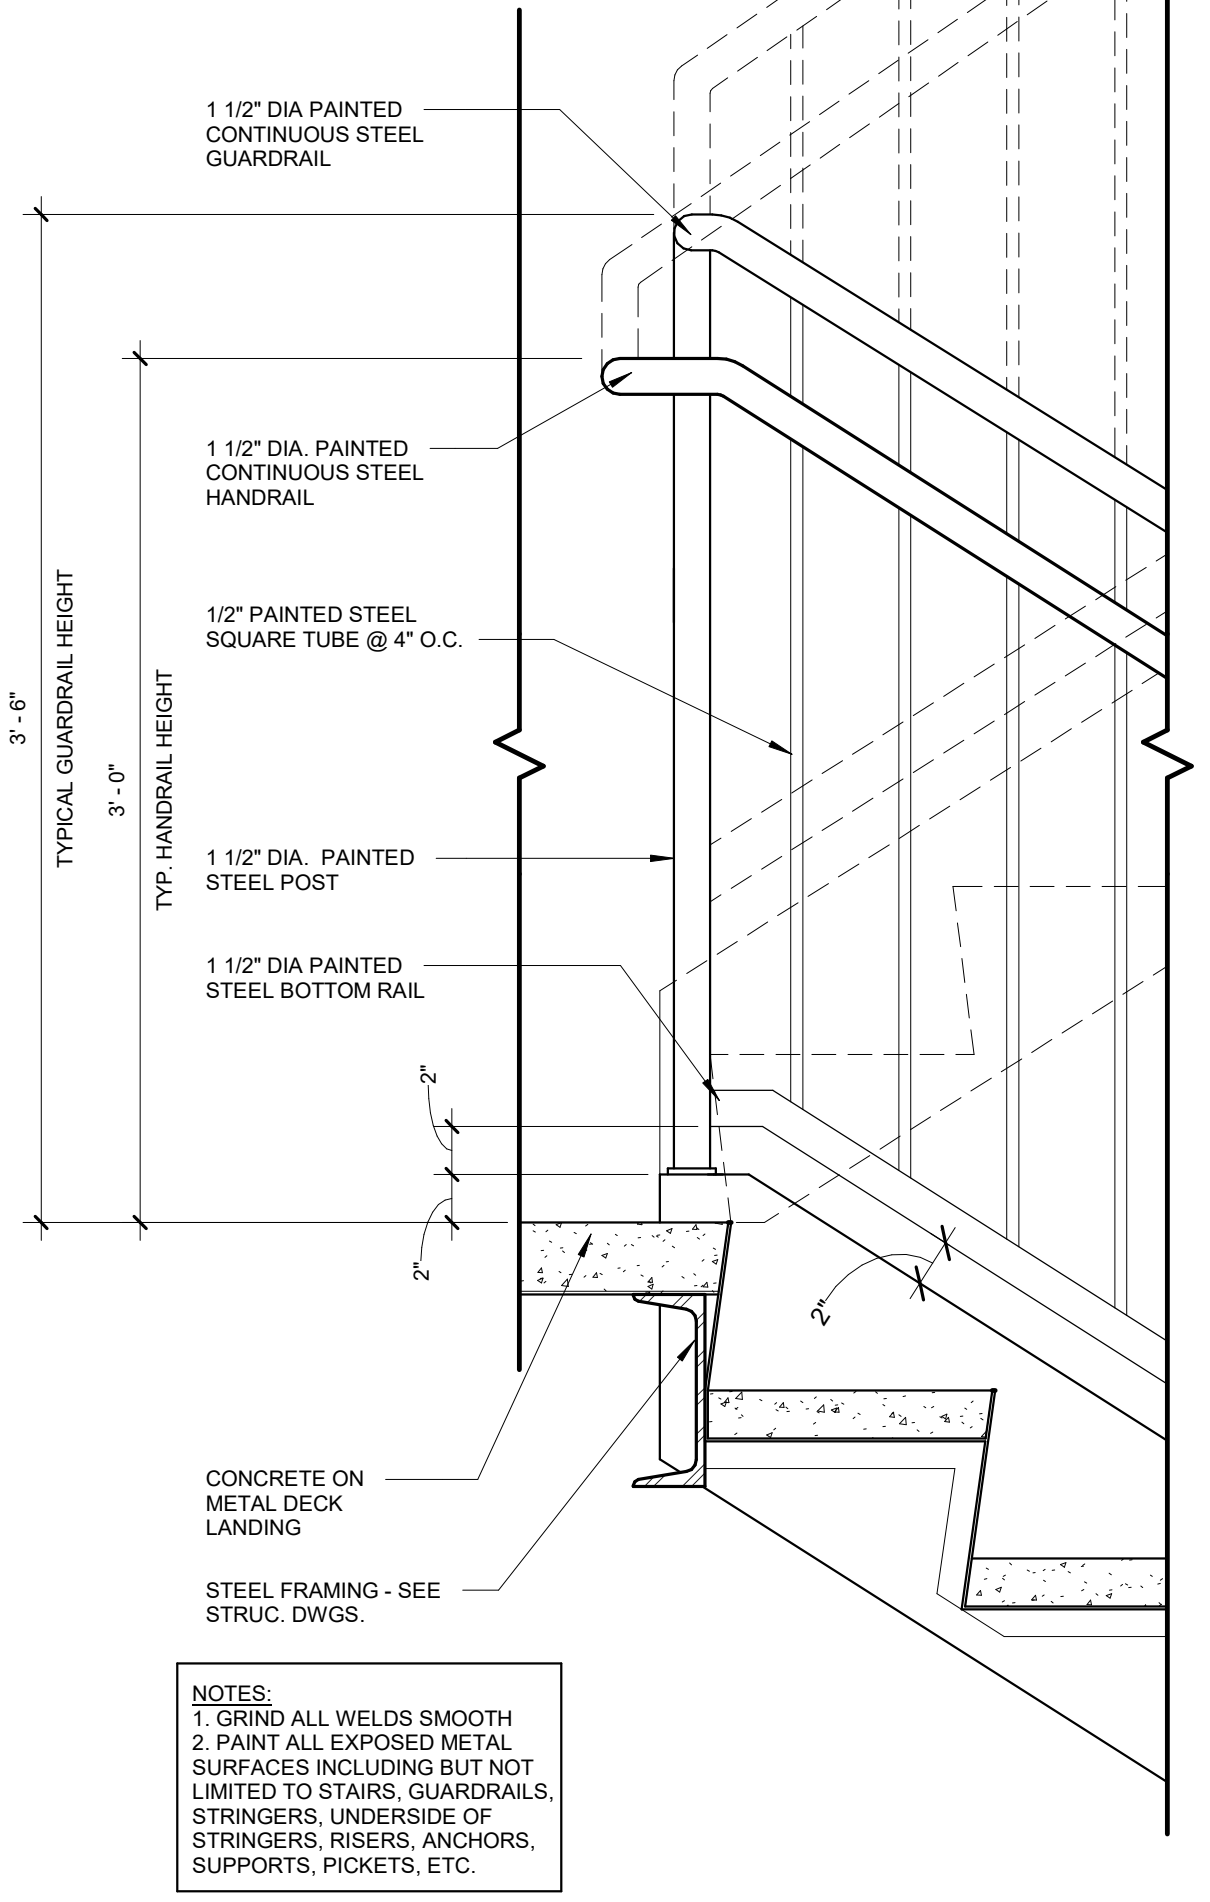

7 SECTION THROUGH EXTERIOR FIRE STAIR
1/2" = 1'-0"

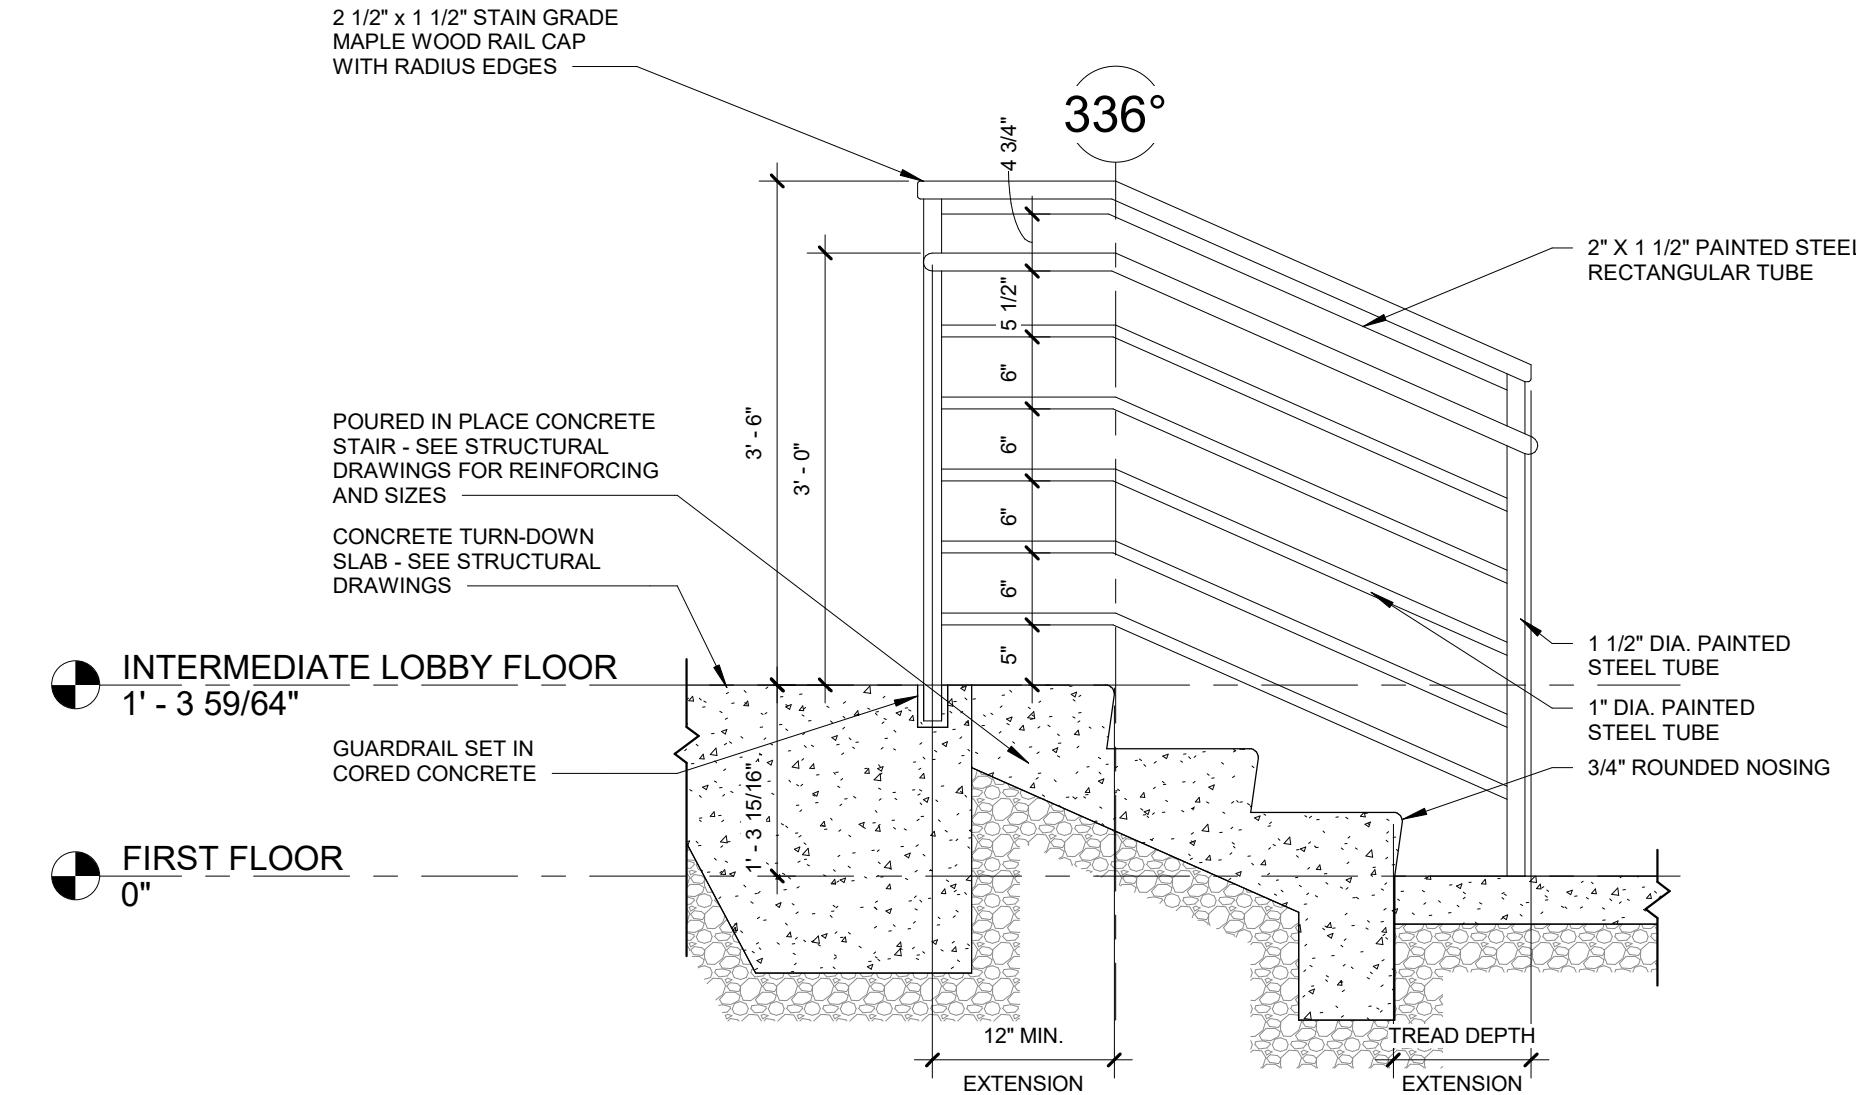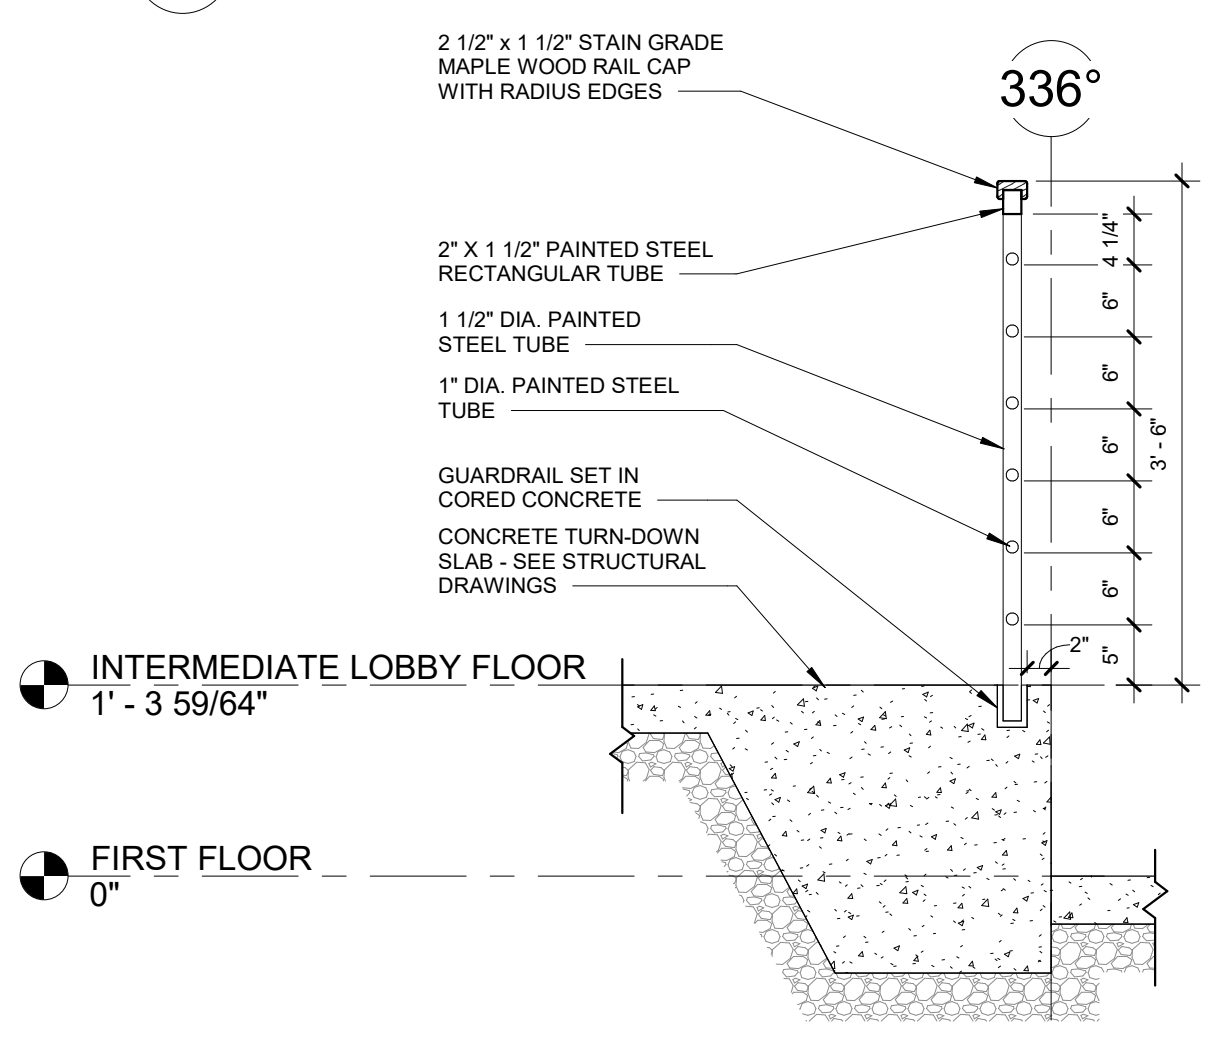


4 LOBBY RAILING SECTION
3/4" = 1'-0"

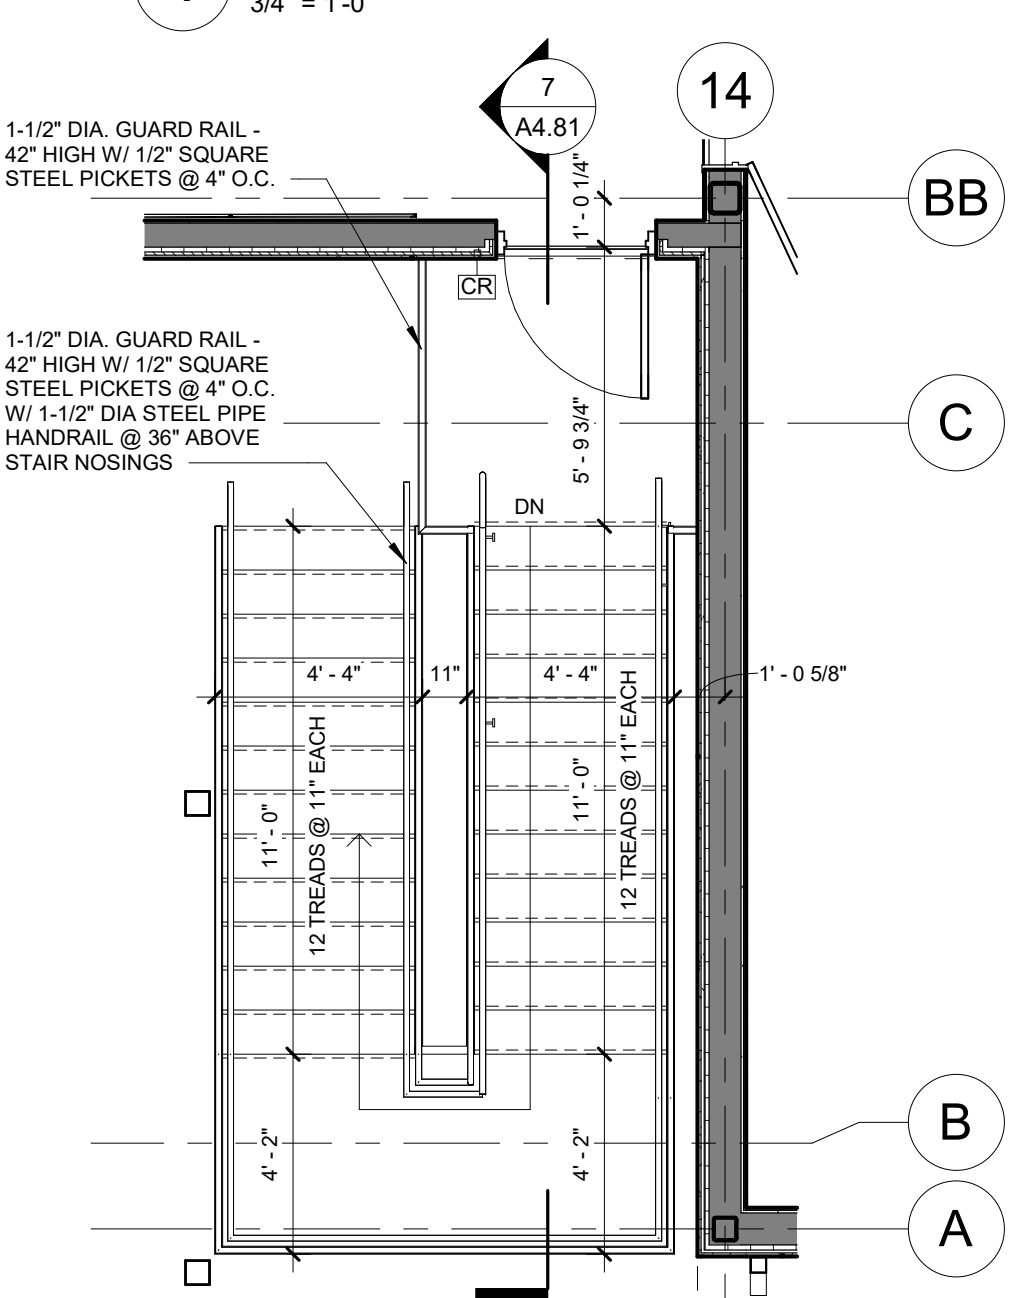


8 SECOND FLOOR PLAN - EXTERIOR FIRE STAIR
1/4" = 1'-0"

12 SECTION THROUGH LOBBY STAIR
3/4" = 1'-0"

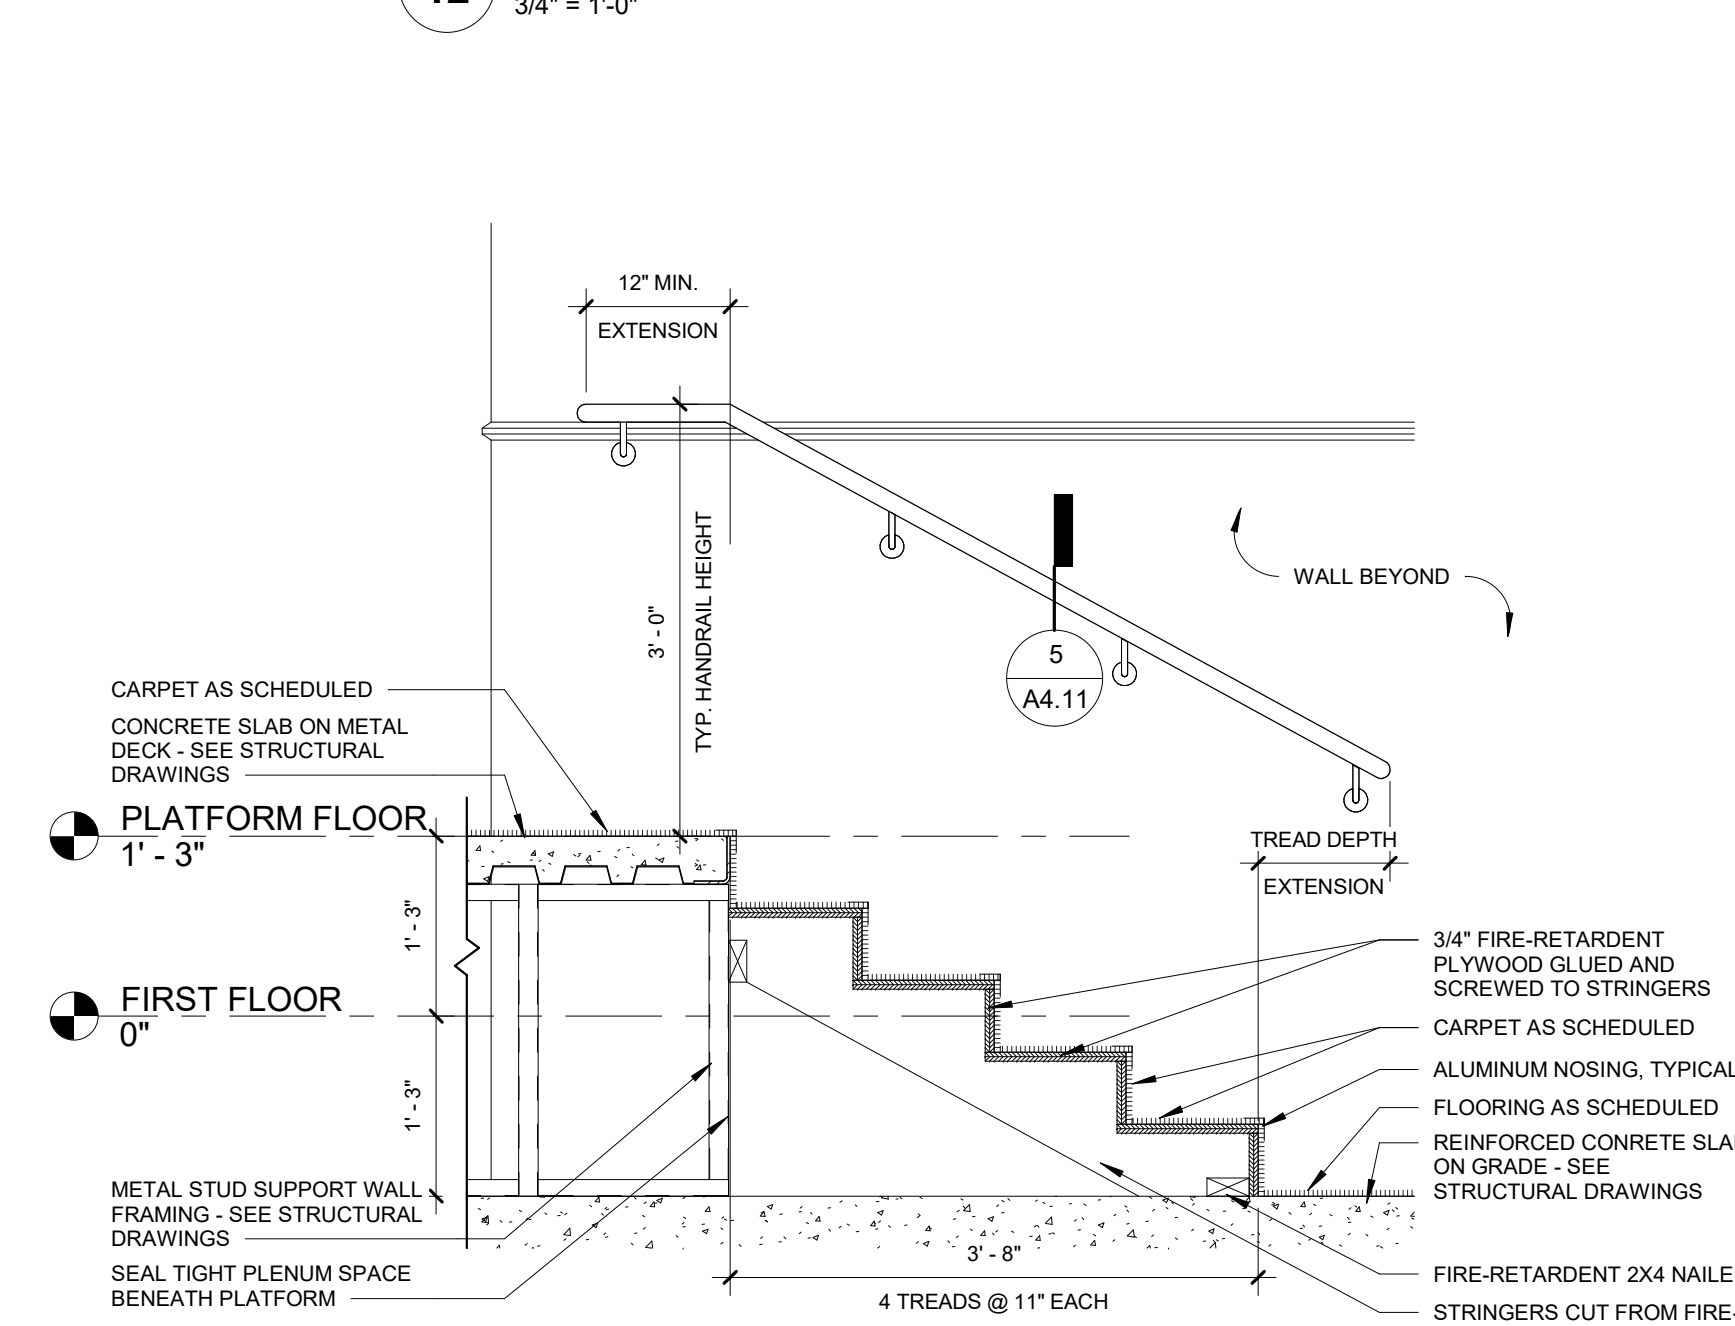


5 SECTION THROUGH PLATFORM STAIR
3/4" = 1'-0"

EXISTING BUILDING NEW STAIR PLAN - SECOND FLOOR
1/4" = 1'-0"

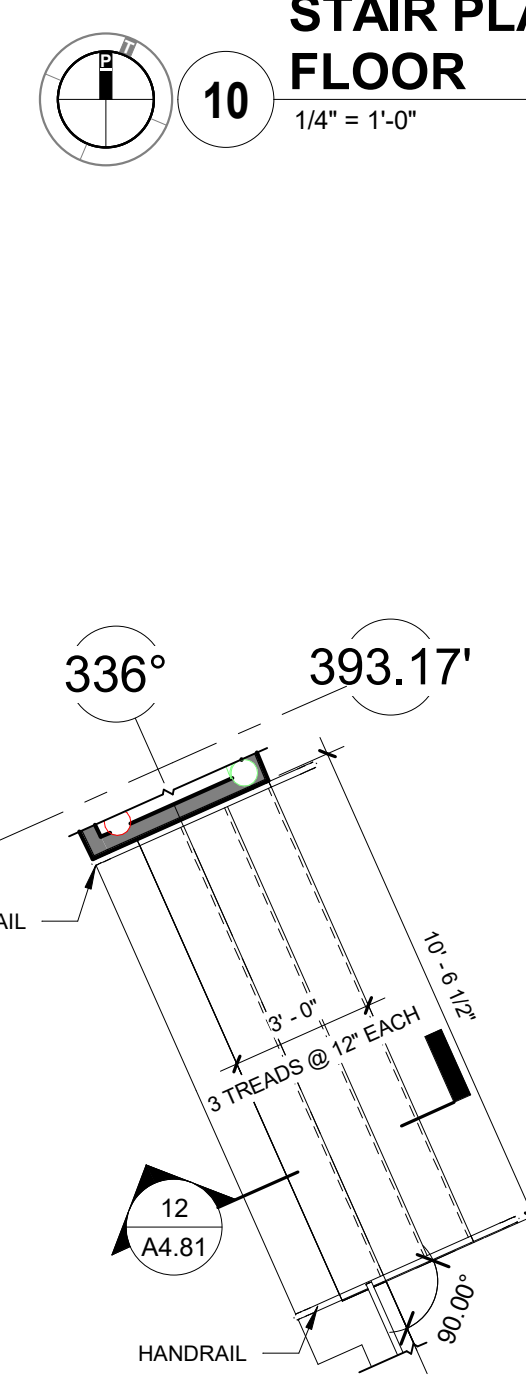


13 LOBBY STAIR PLAN
1/4" = 1'-0"

EXISTING BUILDING NEW STAIR PLAN - FIRST FLOOR
1/4" = 1'-0"

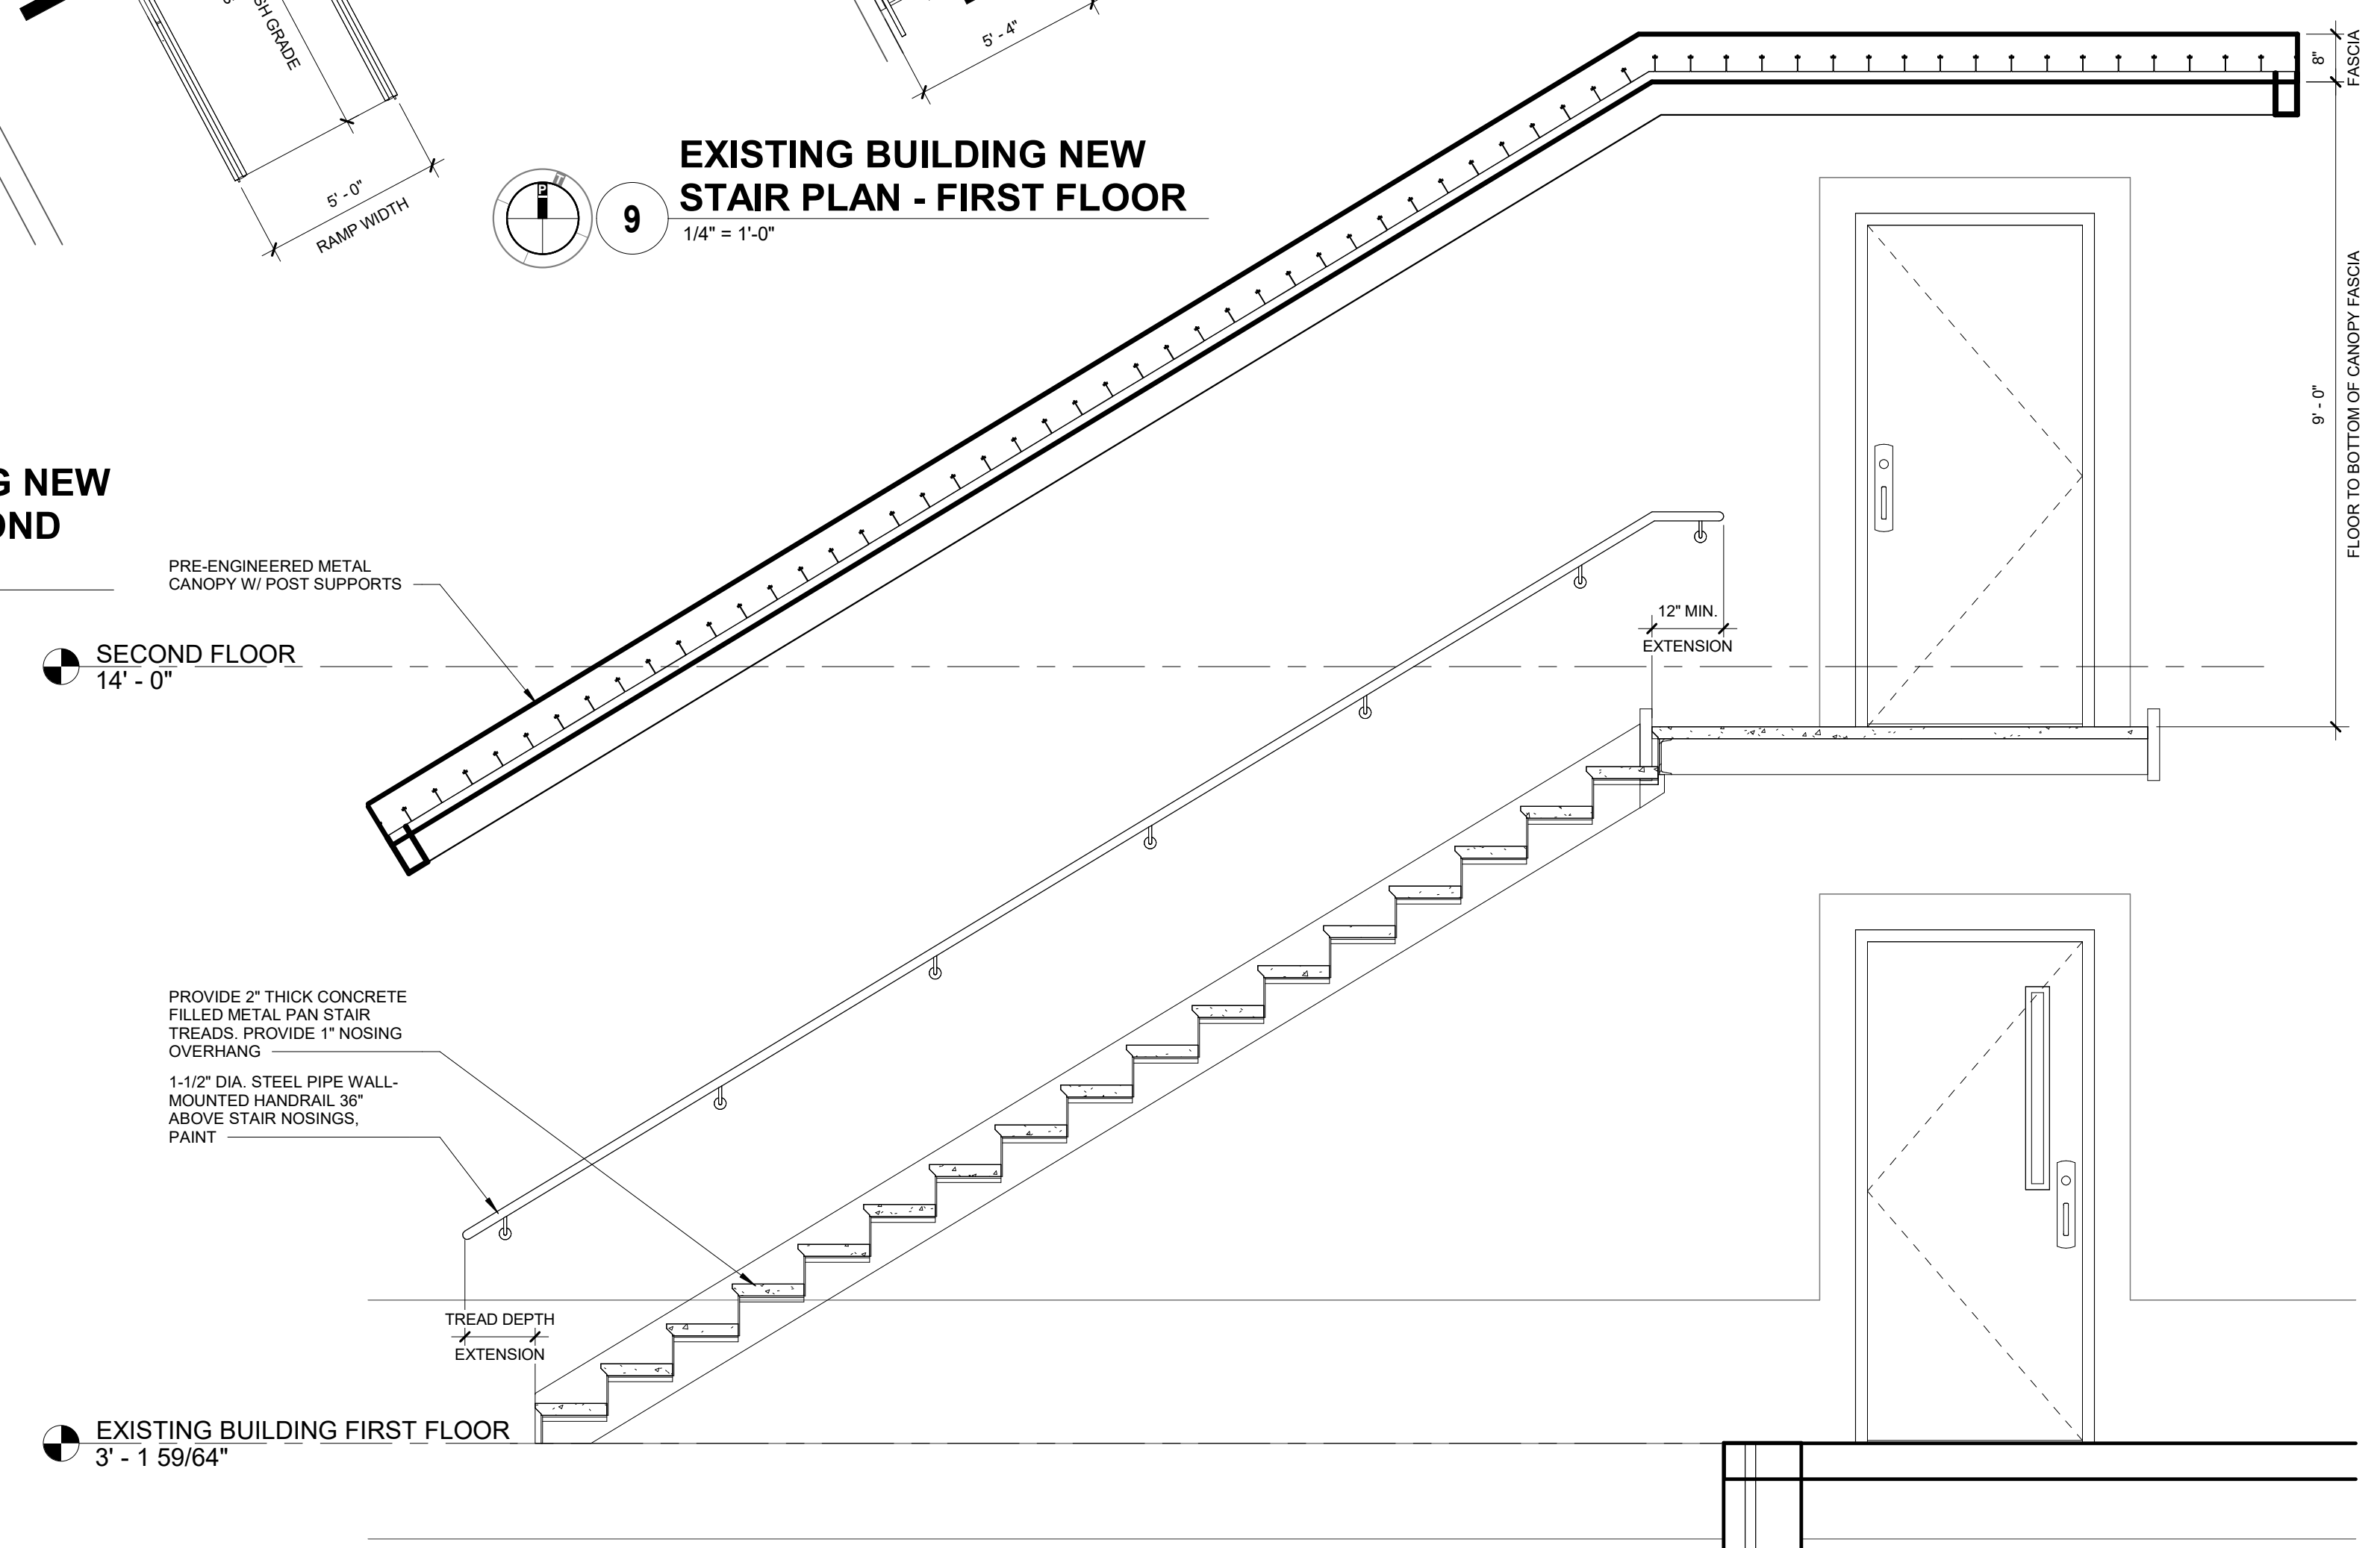

6 SECTION THROUGH EXTERIOR STAIR & RAMP
1/2" = 1'-0"

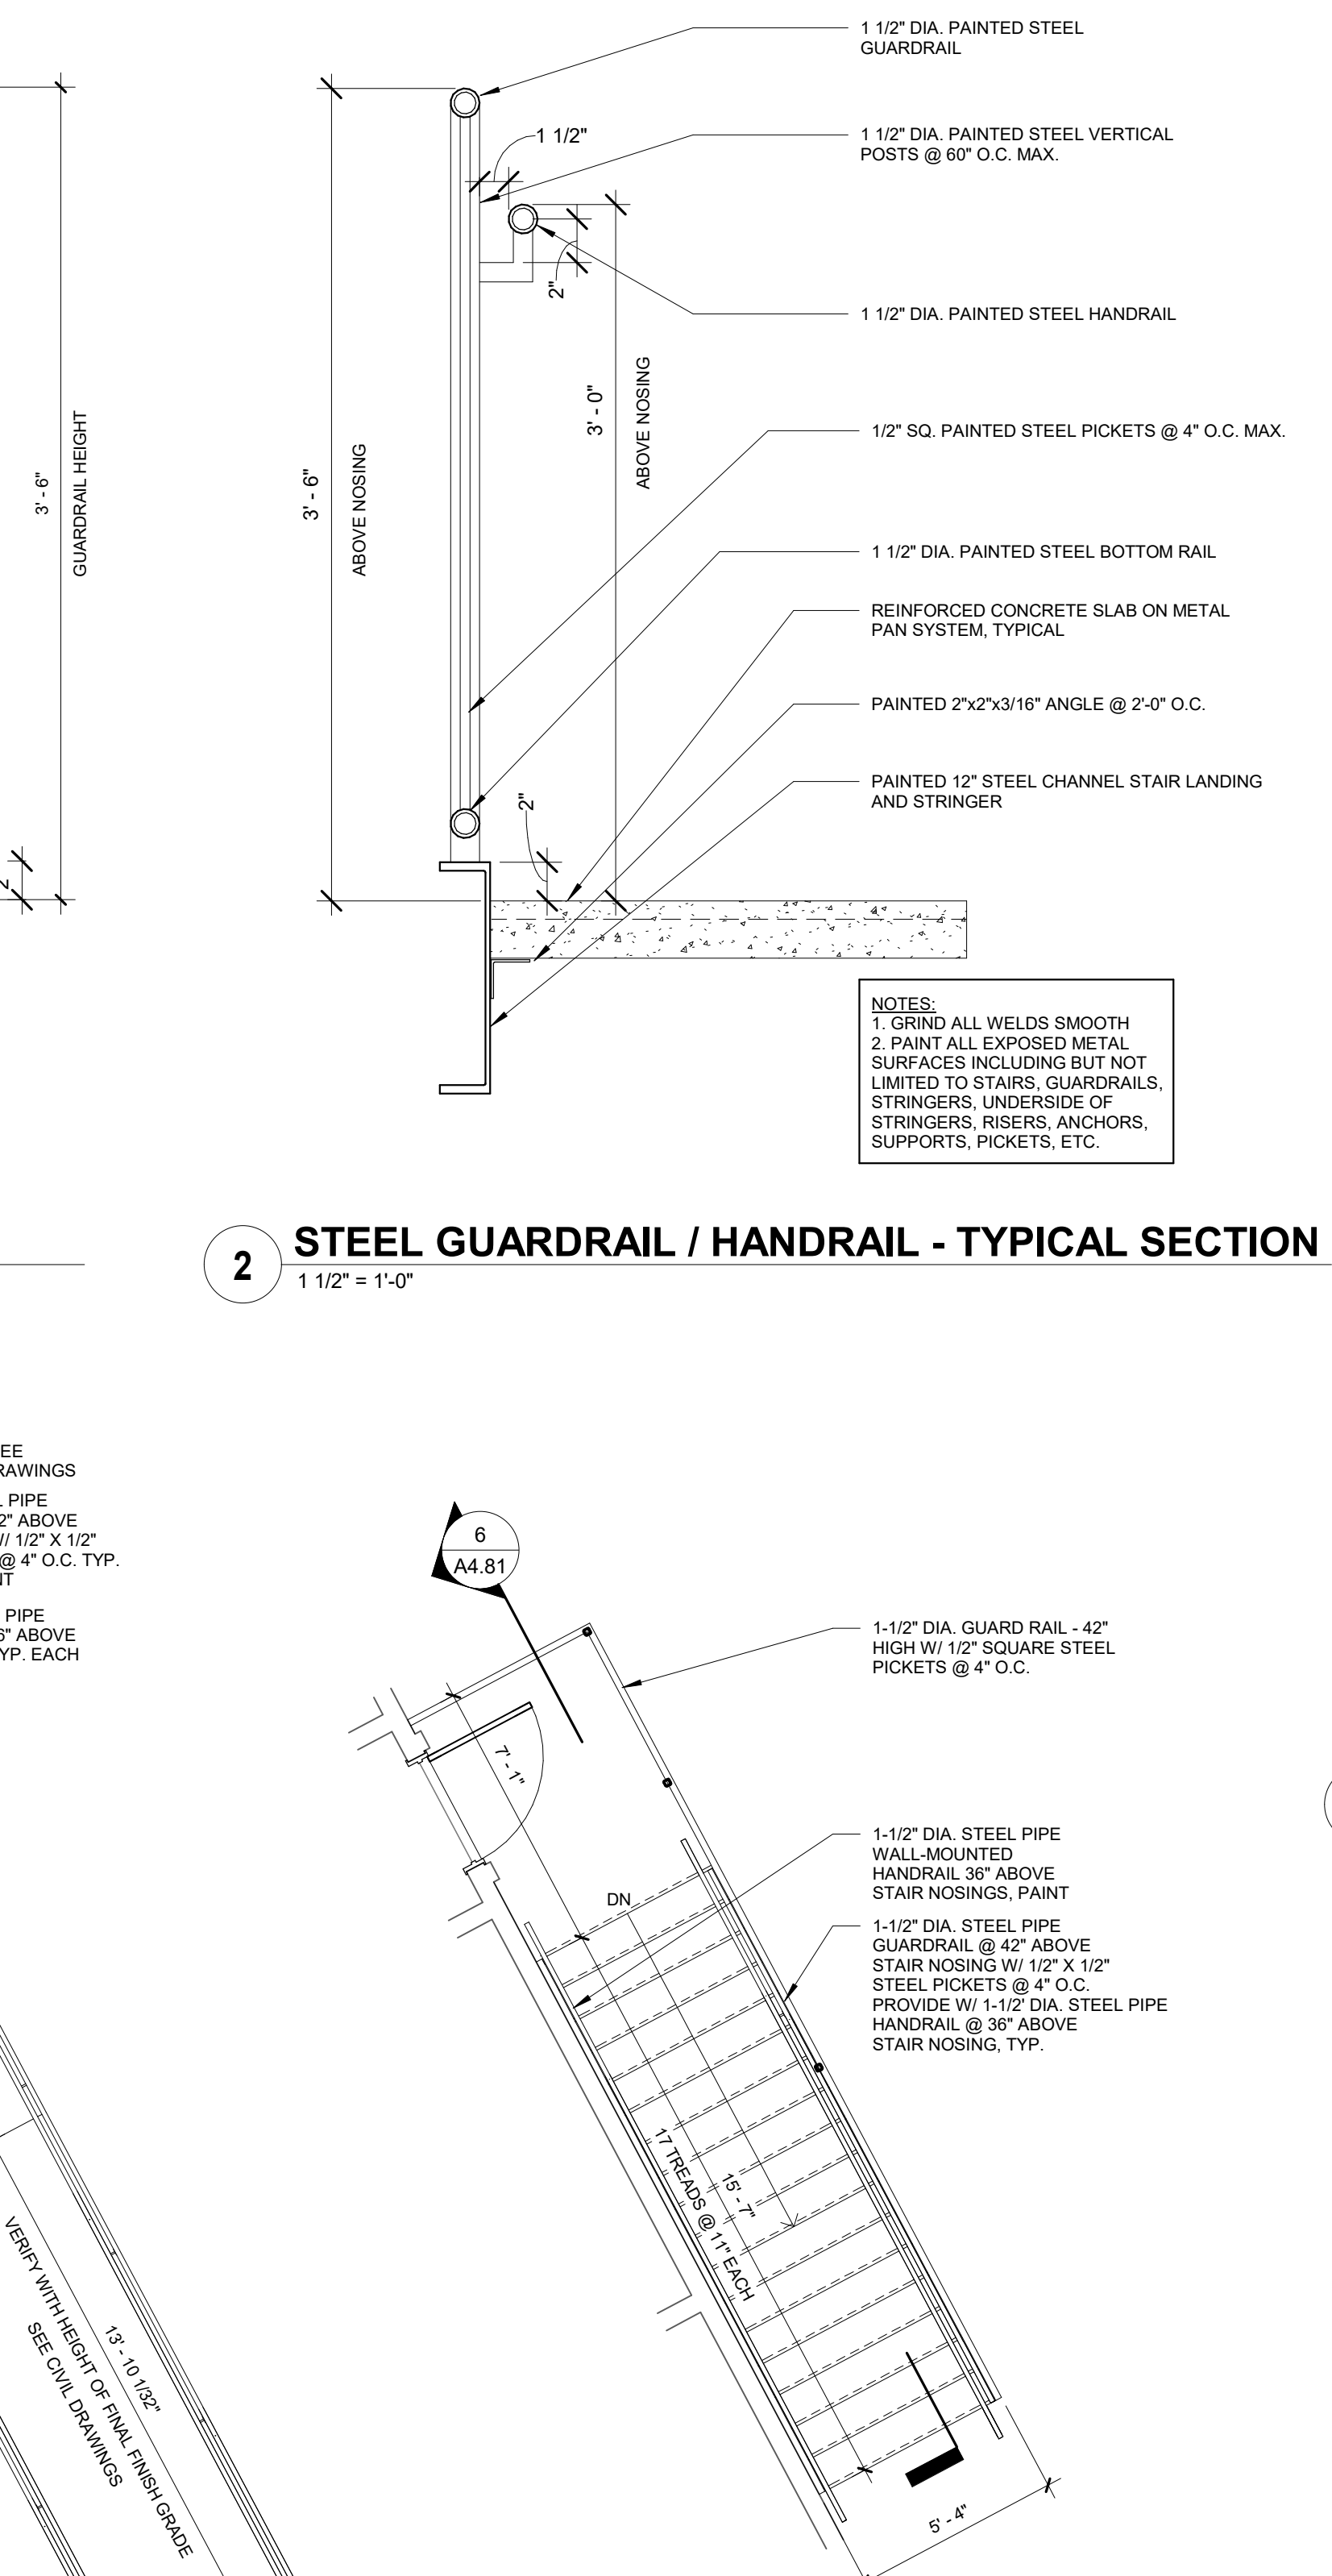

6 SECTION THROUGH EXTERIOR STAIR & RAMP
1/2" = 1'-0"