


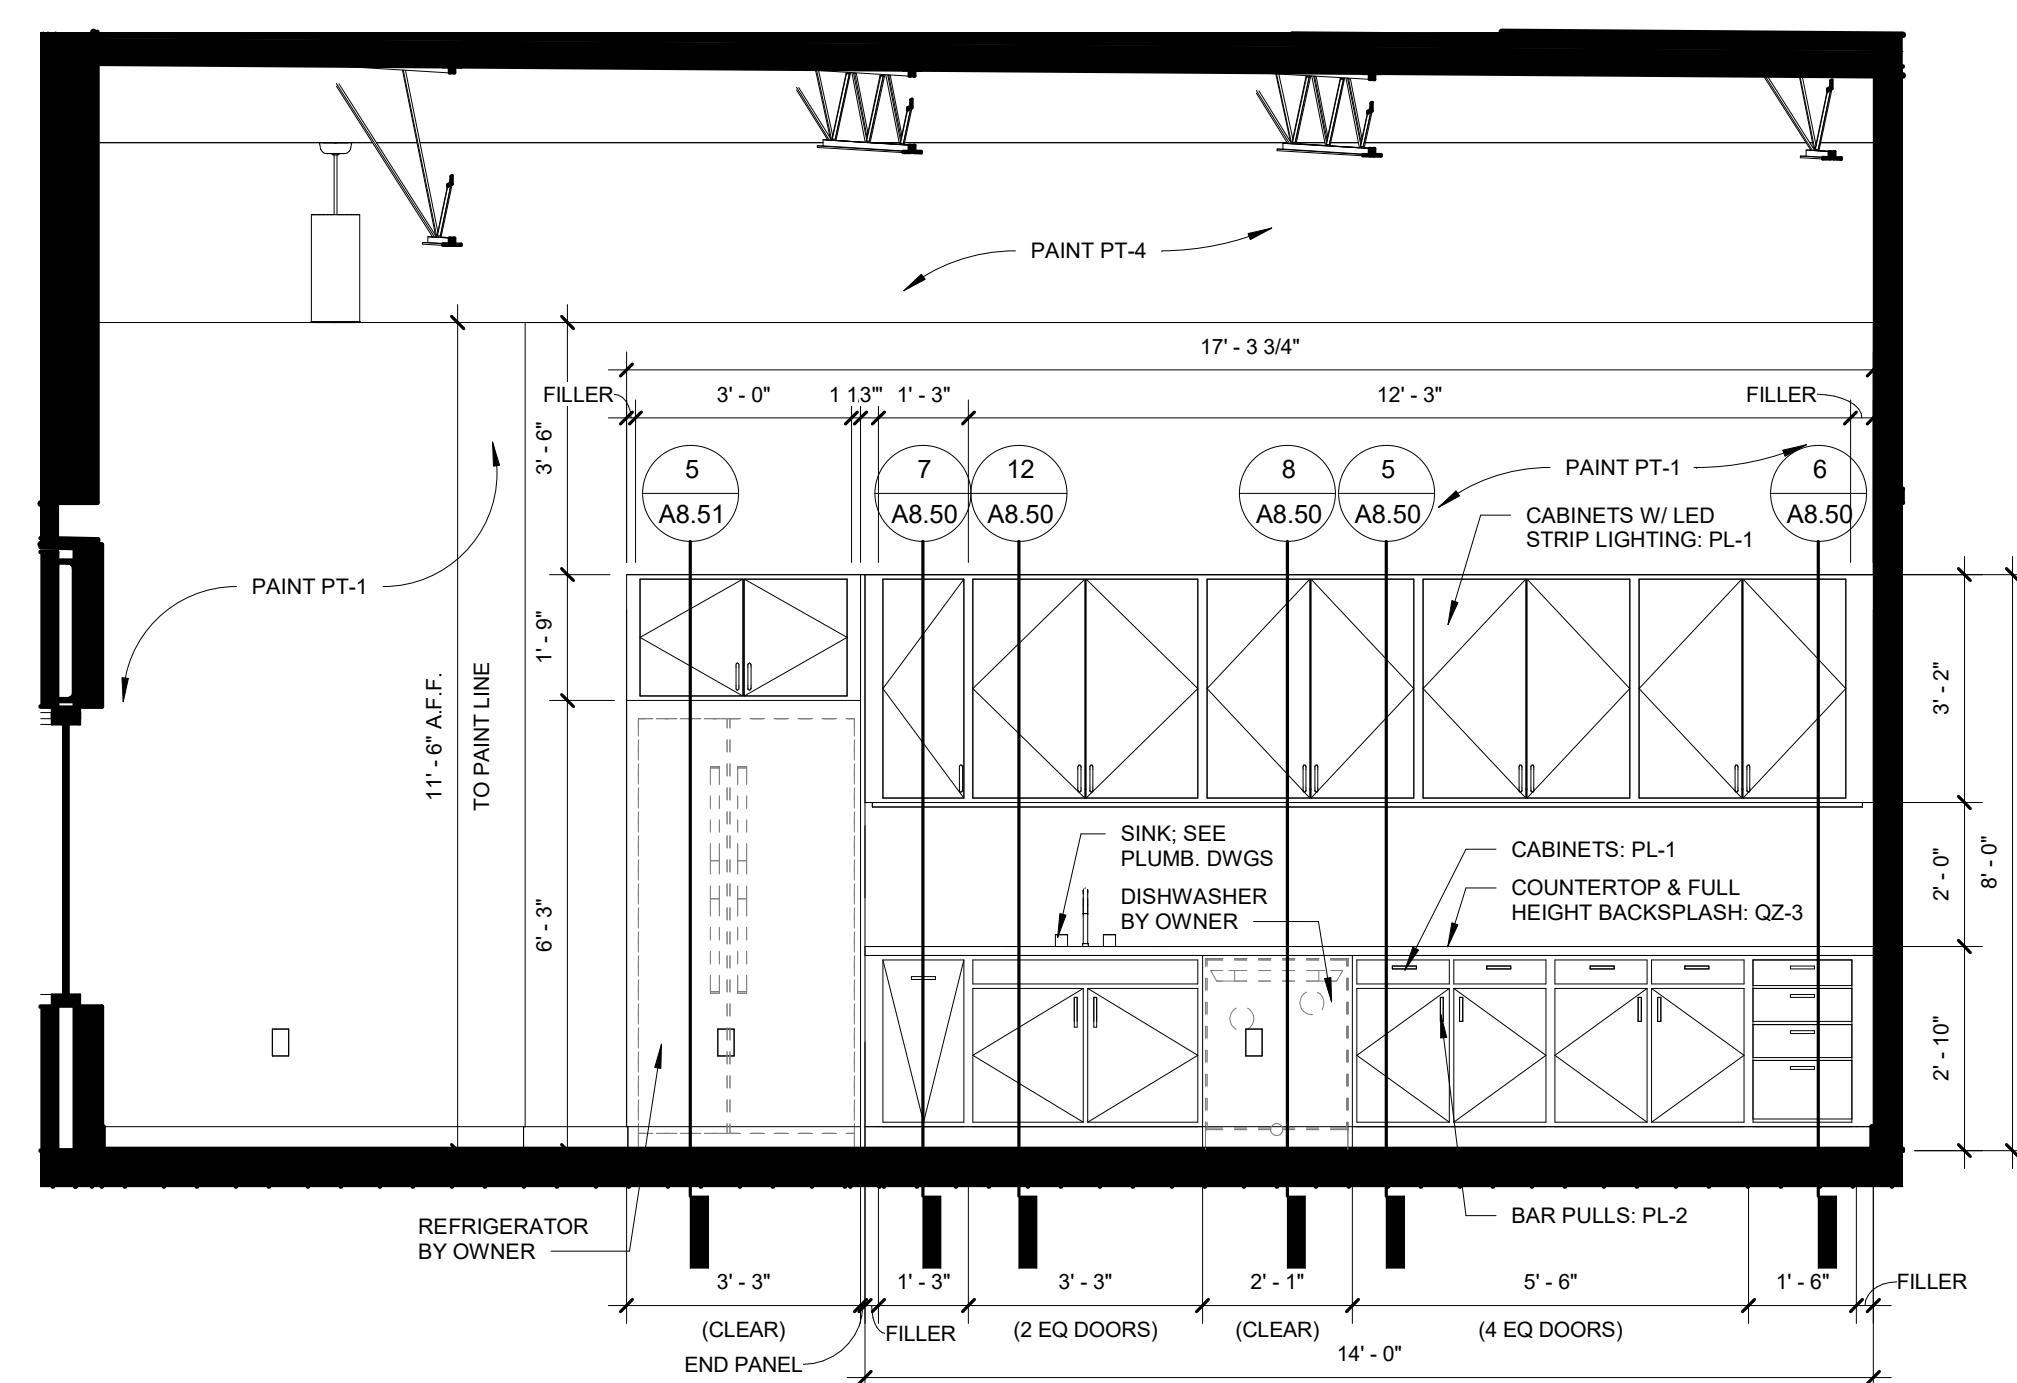
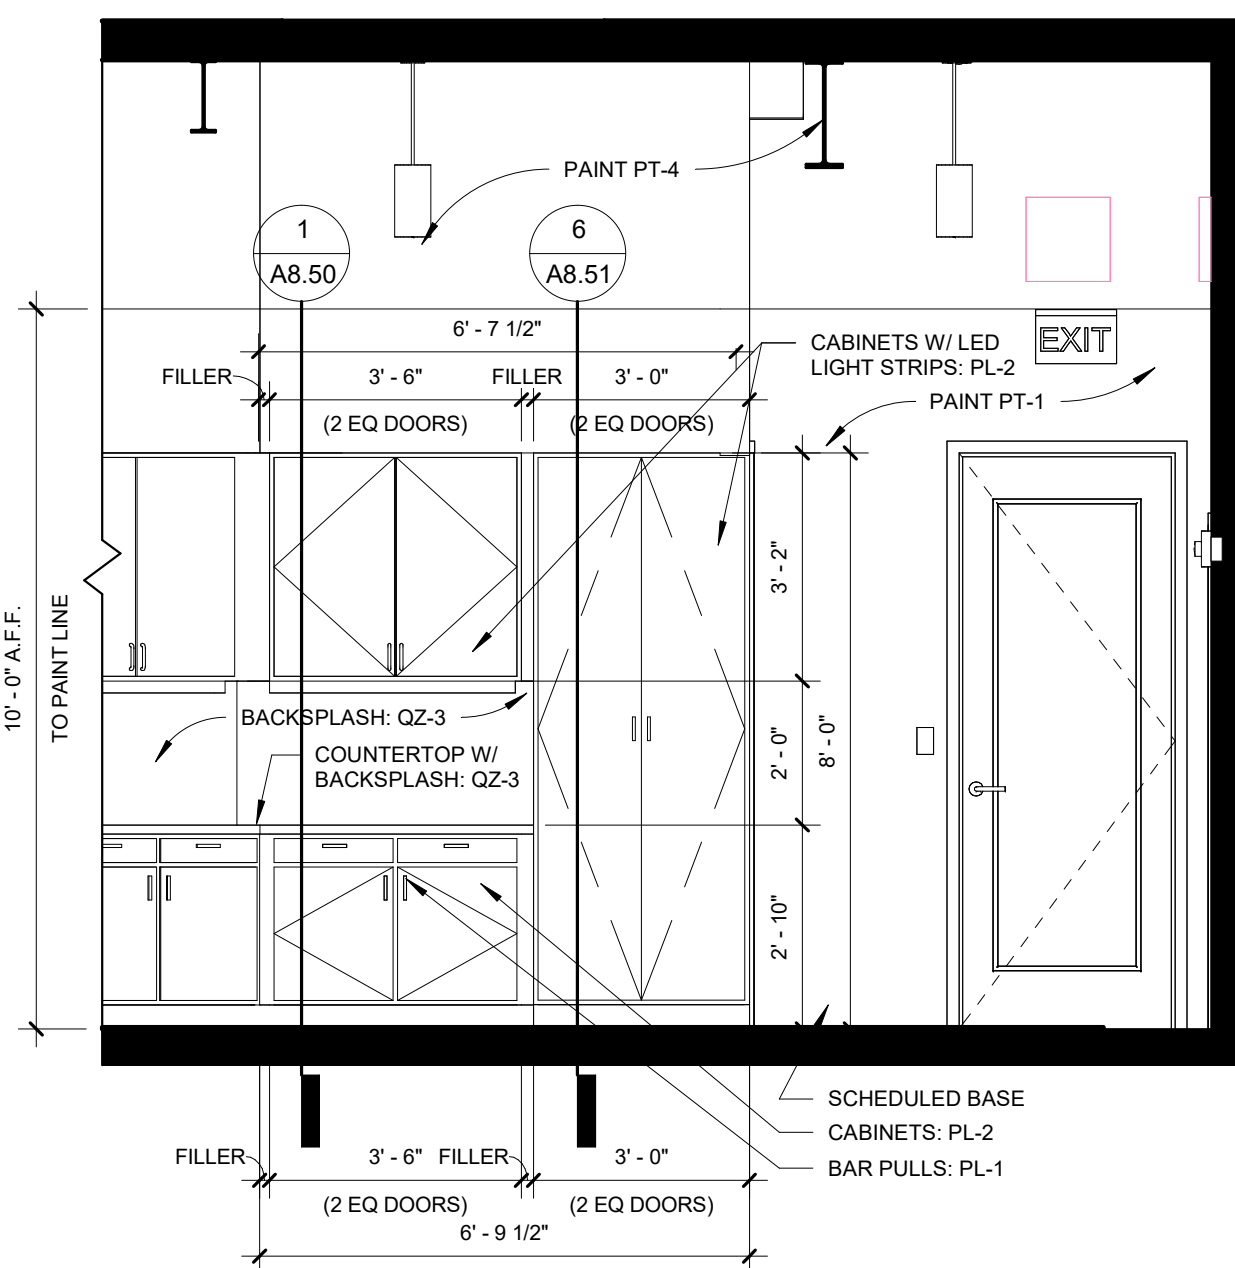
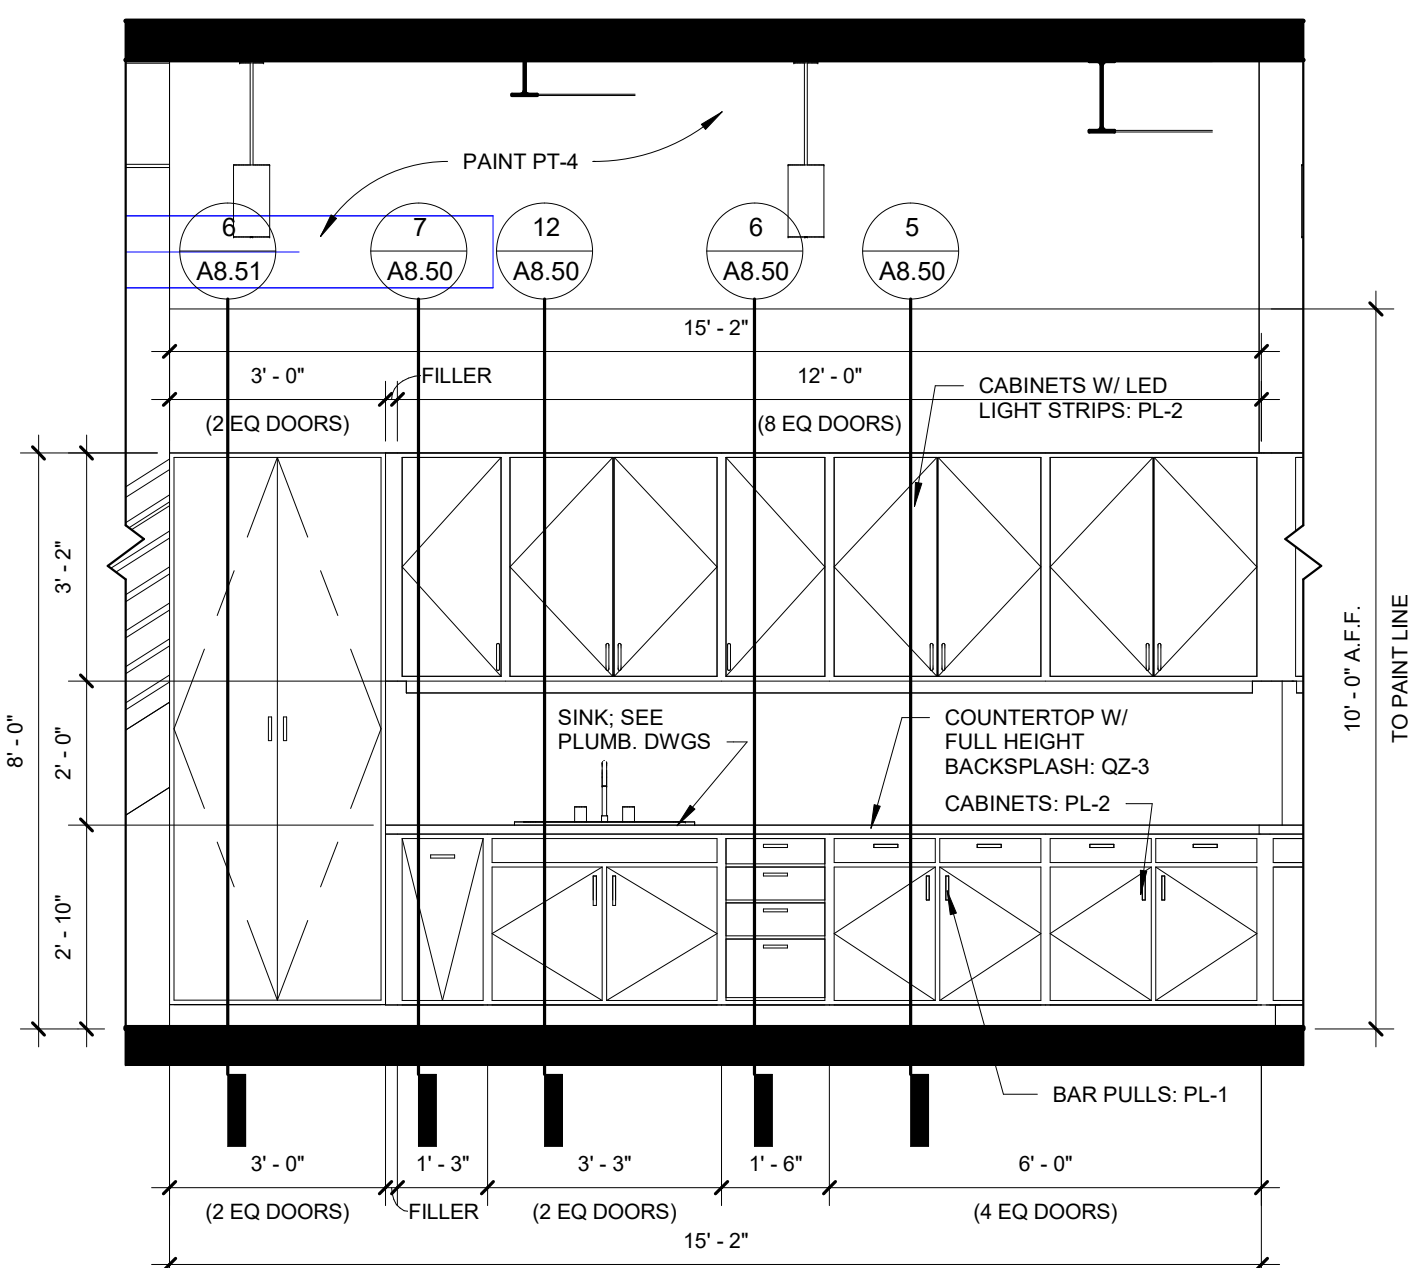


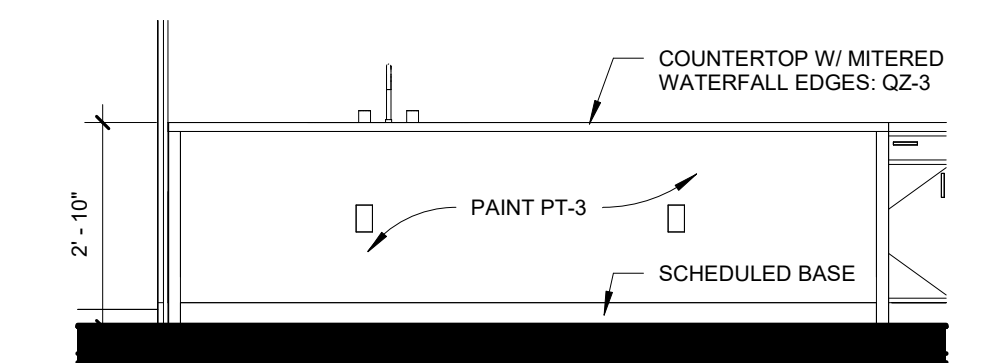

8 ADMIN ISLAND - 01
3/8" = 1'-0"

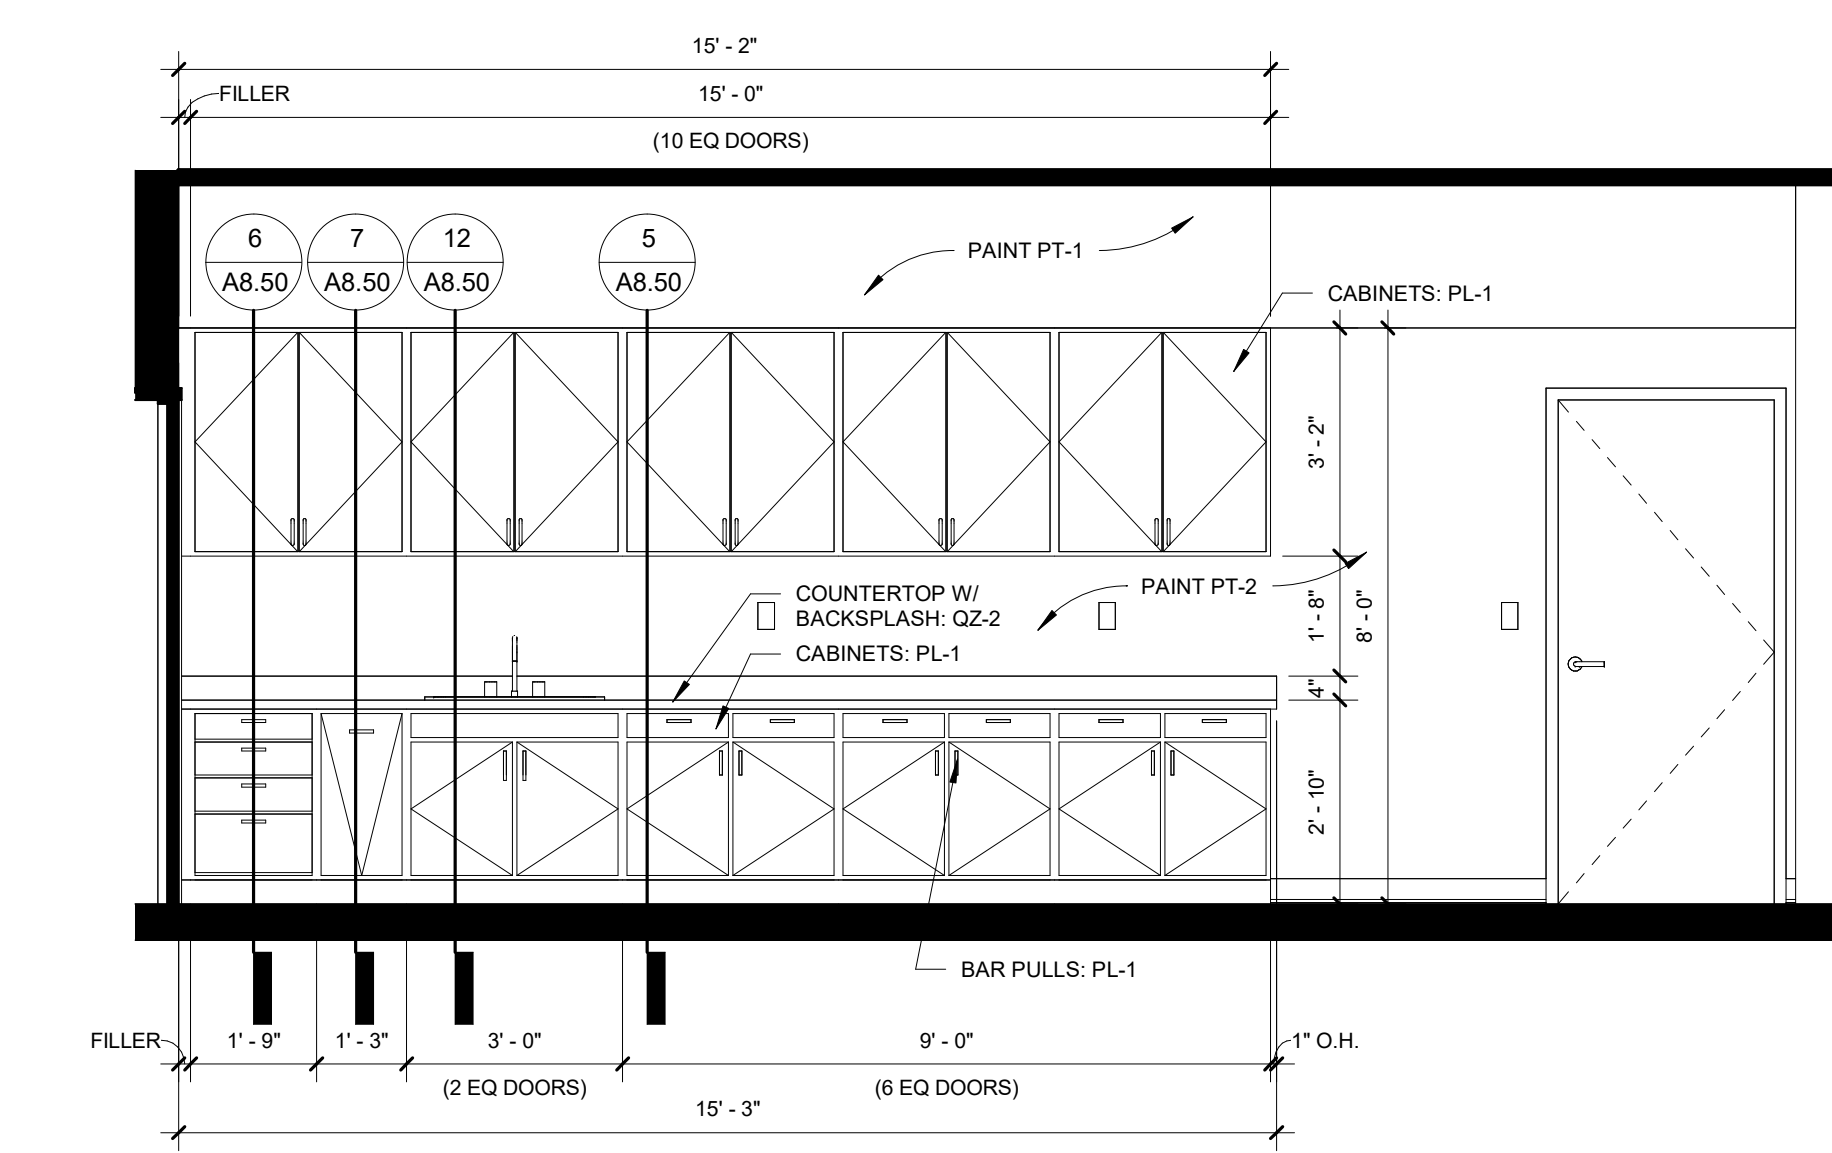


9 ADMIN ISLAND - 02
3/8" = 1'-0"

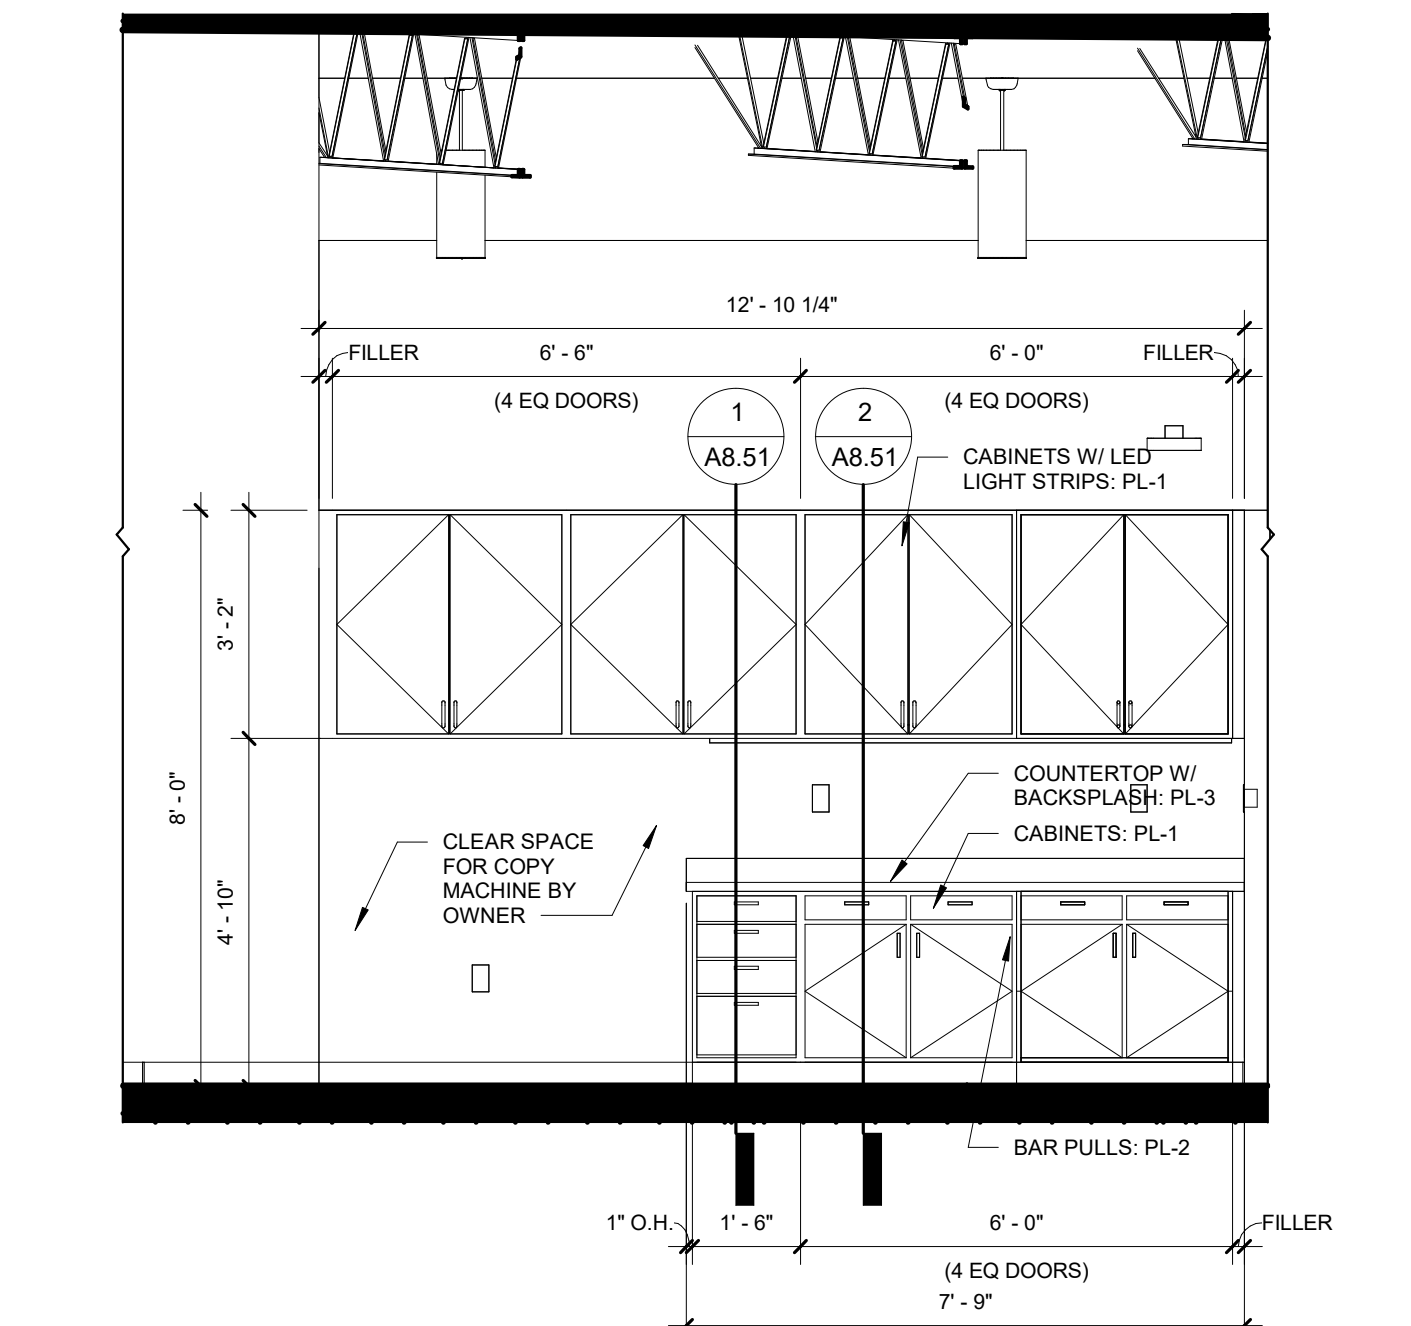


5 OPEN OFFICE - 01
3/8" = 1'-0"


10 GREEN ROOM - 01
3/8" = 1'-0"

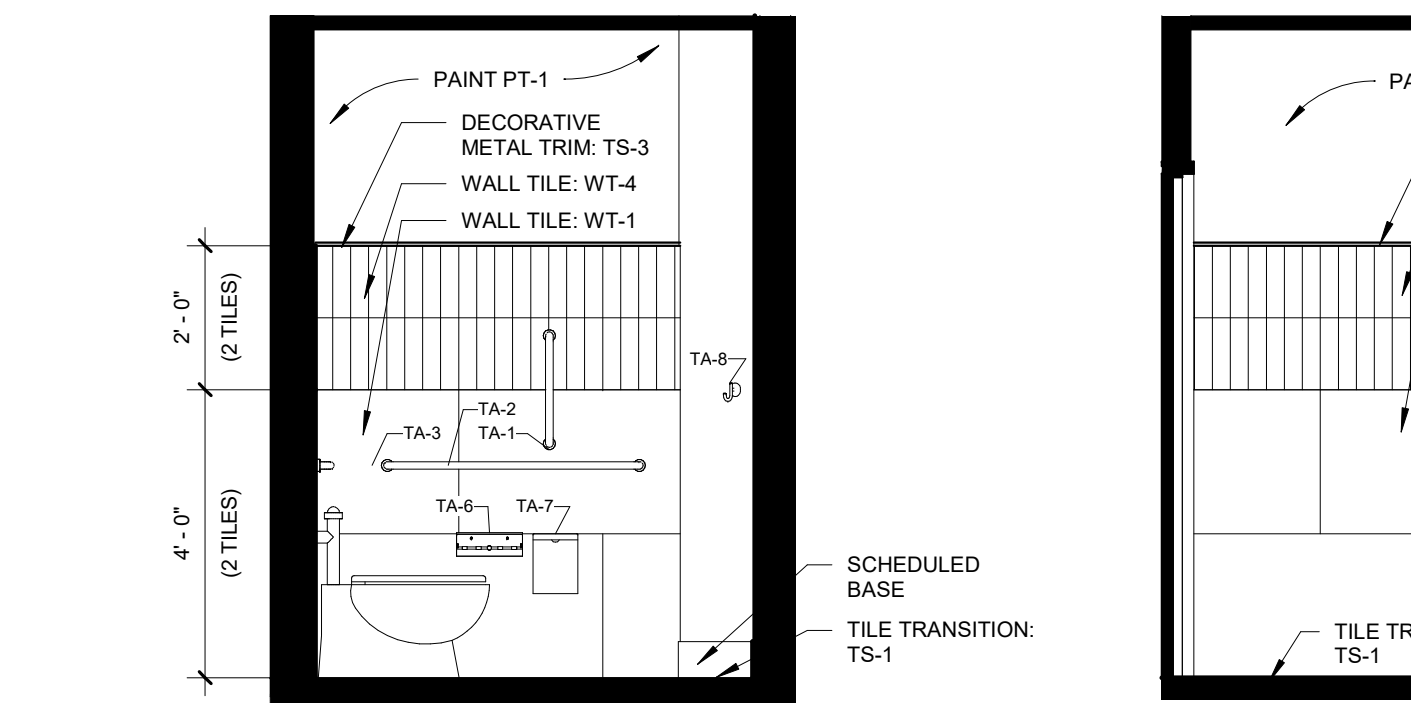


4 BAPTISM RESTROOM - 02
3/8" = 1'-0"

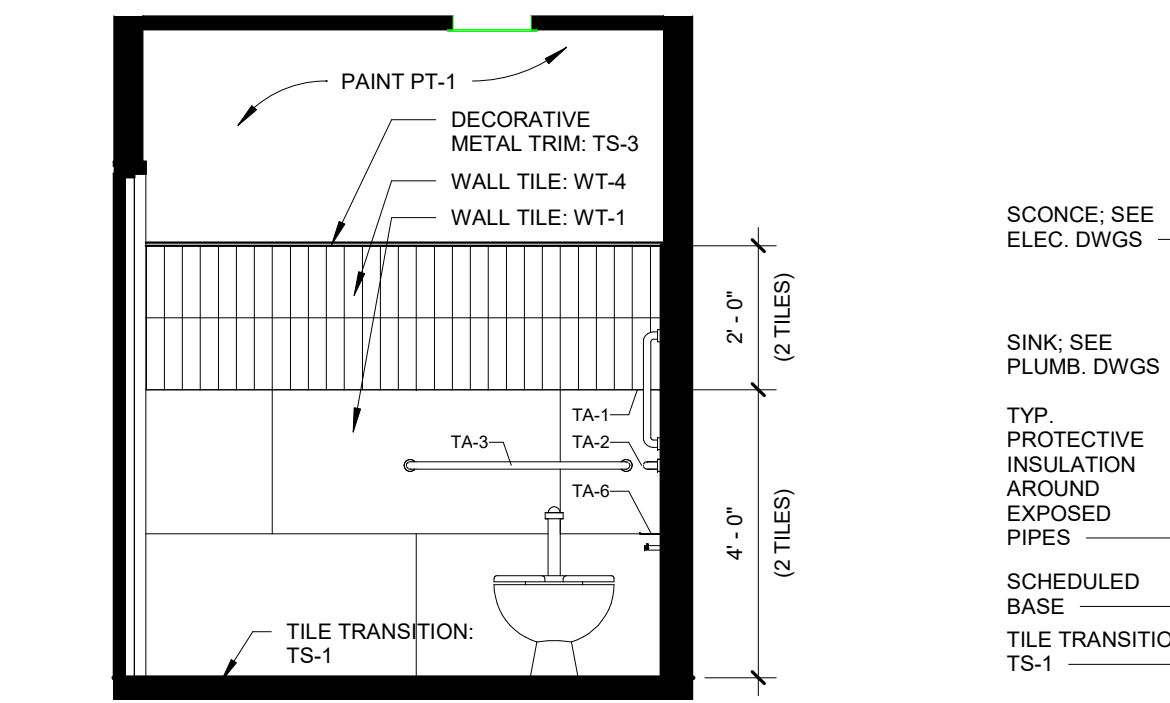


6 BAPTISM RESTROOM - 03
3/8" = 1'-0"

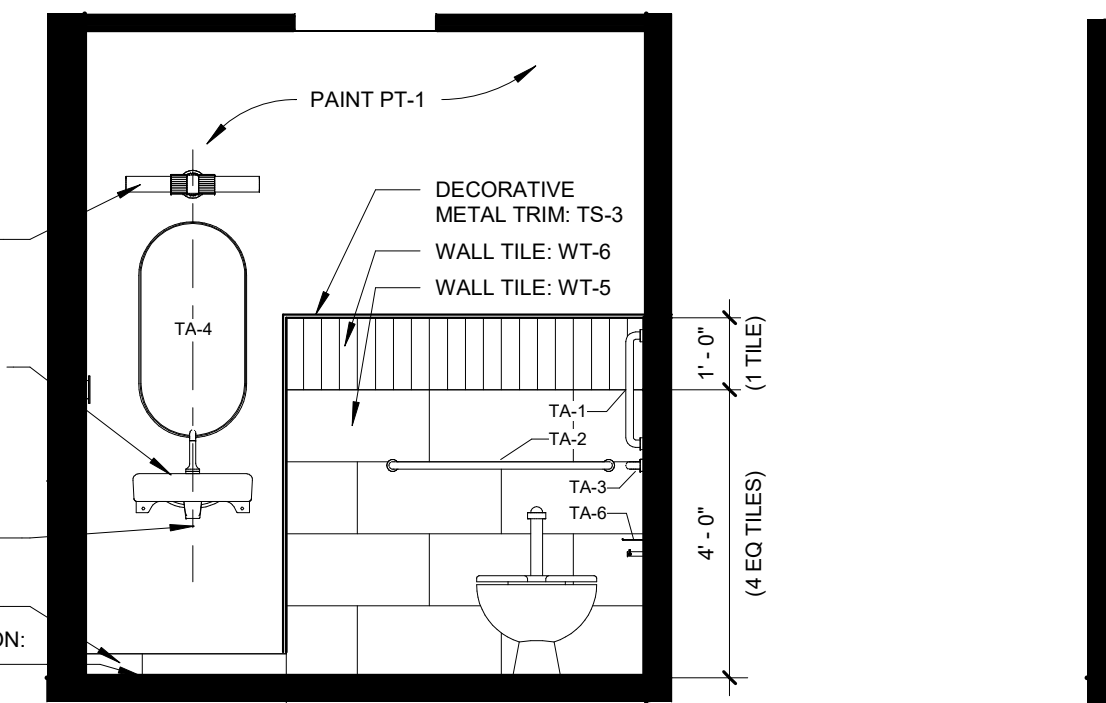


11 TYP. KIDS RESTROOM - 01
3/8" = 1'-0"

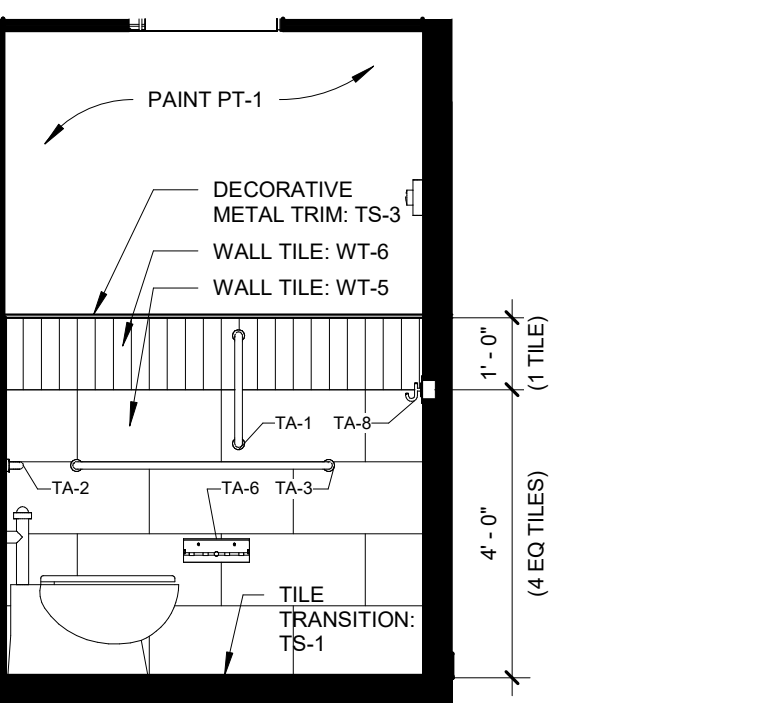


12 TYP. KIDS RESTROOM - 02
3/8" = 1'-0"

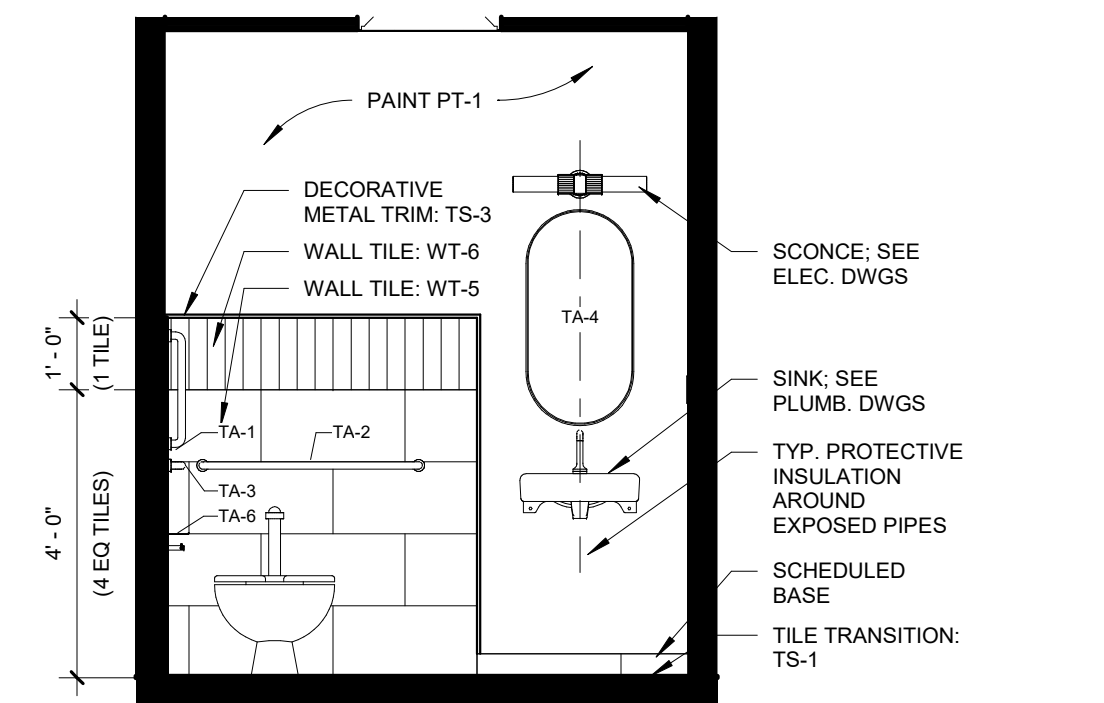


15 TYP. KIDS RESTROOM - 03
3/8" = 1'-0"

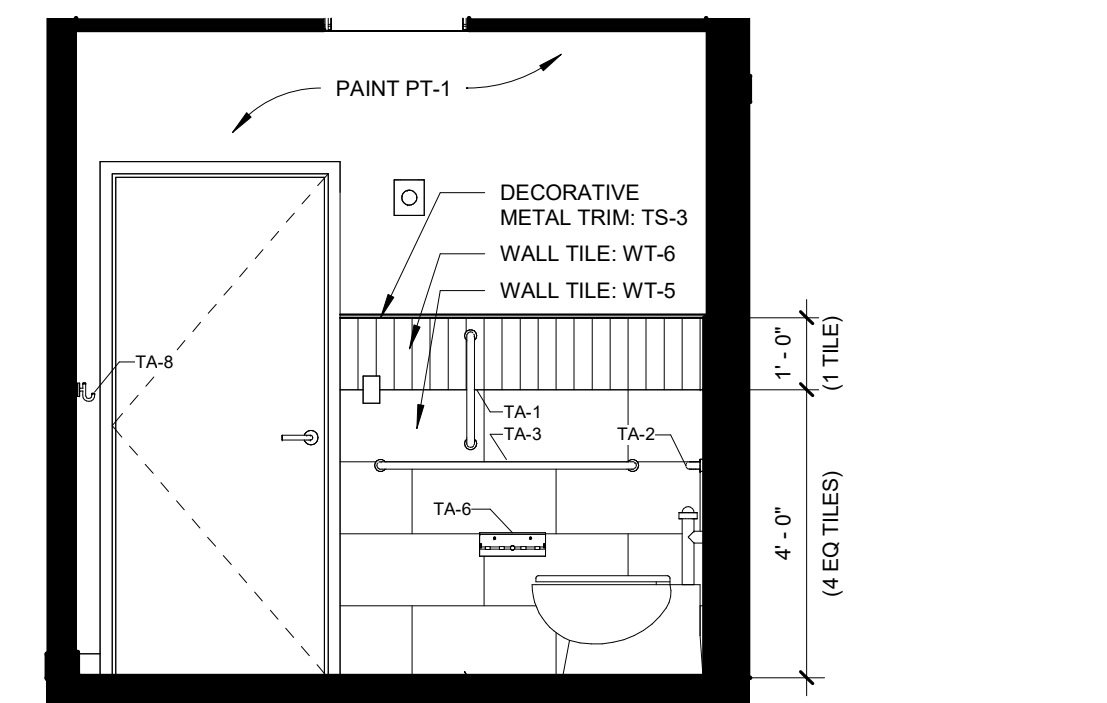


16 TYP. KIDS RESTROOM - 04
3/8" = 1'-0"

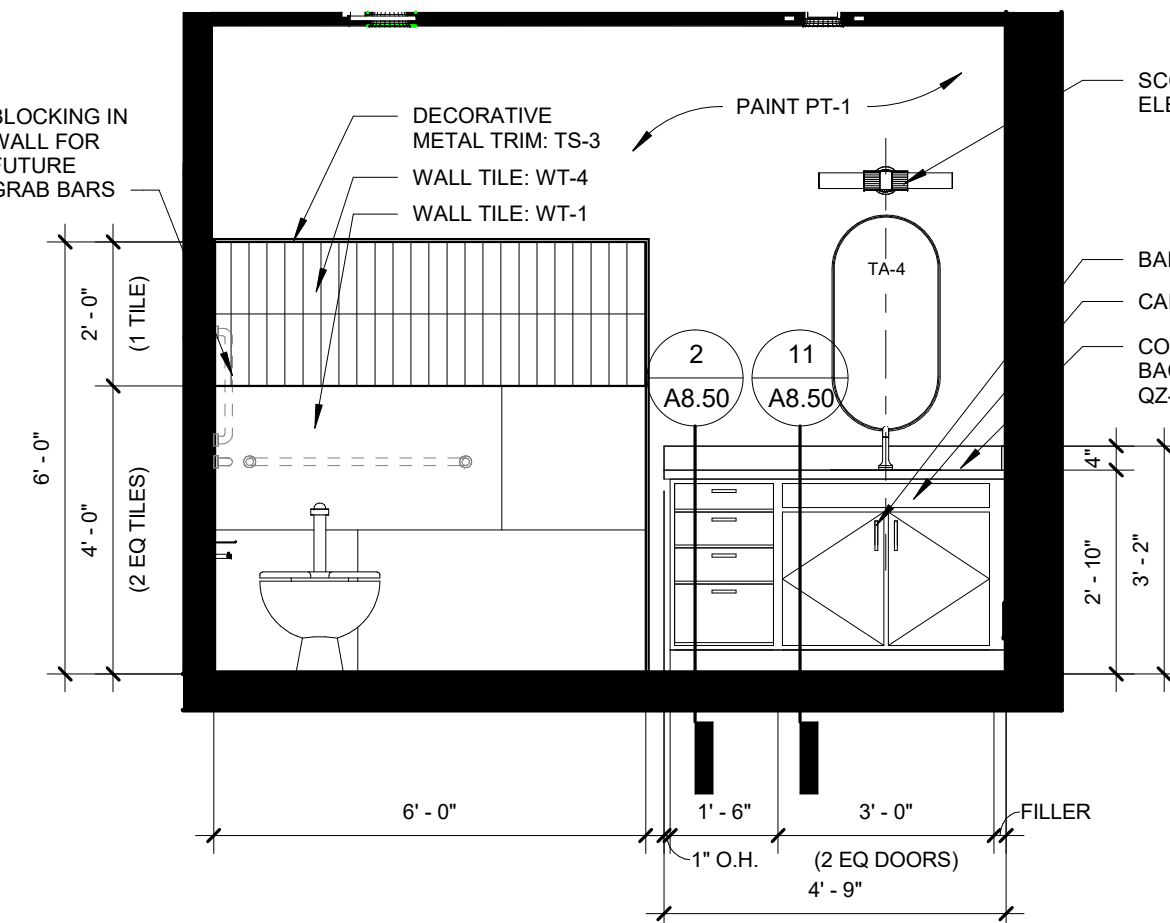

13 BISHOP RESTROOM - 01
3/8" = 1'-0"

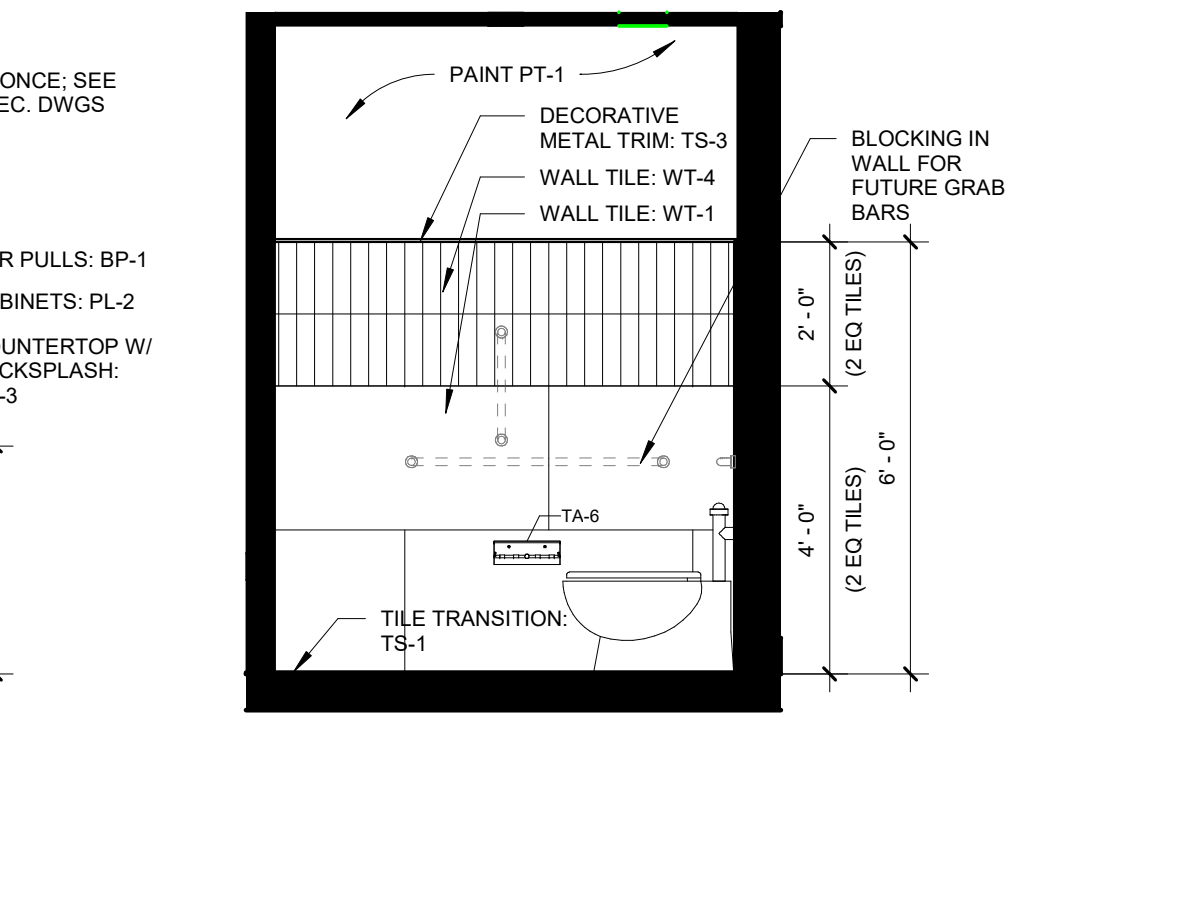

14 BISHOP RESTROOM - 02
3/8" = 1'-0"

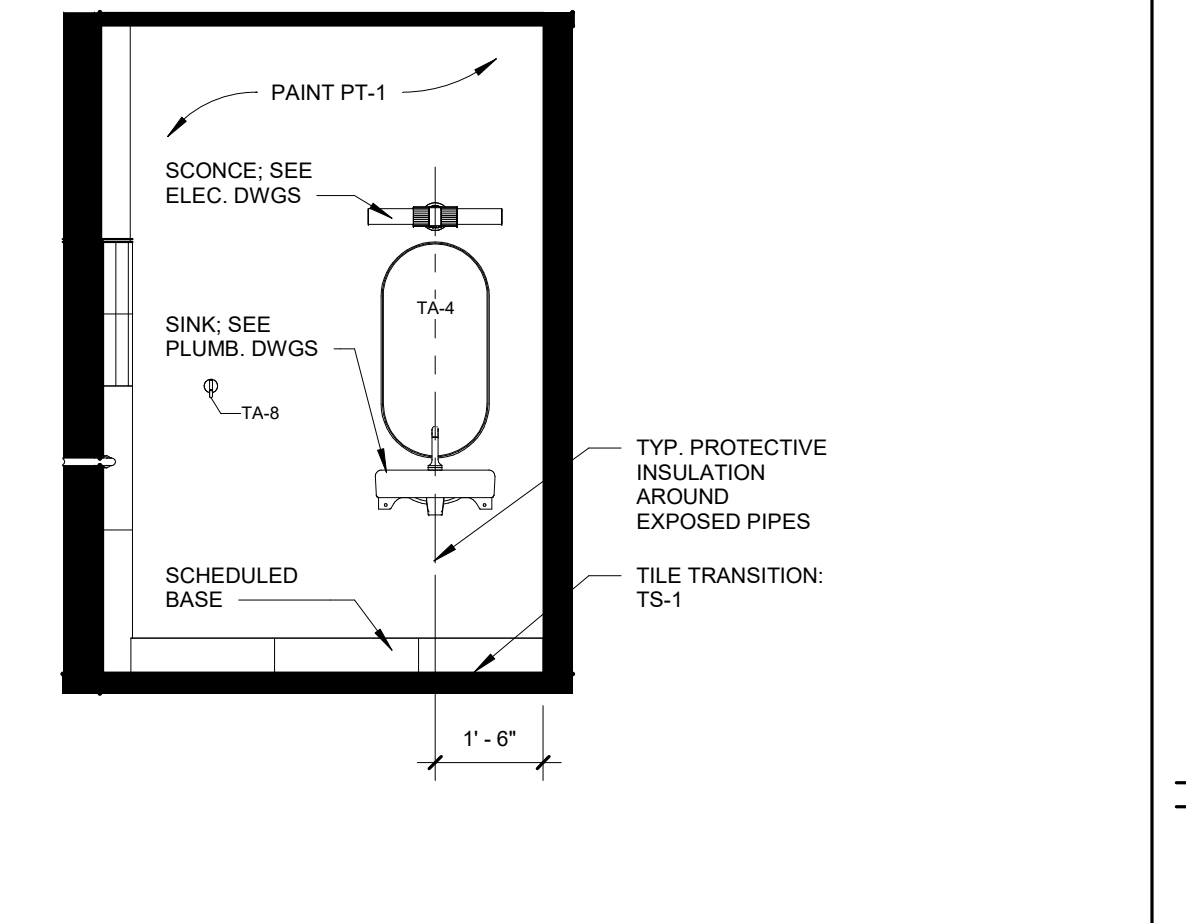

3 BAPTISM RESTROOM - 01
3/8" = 1'-0"

INTERIOR ELEVATIONS GENERAL NOTES:

1. MATCH WALL TILE INSTALLATION AS SHOWN ON ELEVATIONS.
2. PROVIDE BLOCKING IN WALL FOR ALL TOILET ACCESSORIES & FUTURE TOILET ACCESSORIES.
3. PROVIDE BLOCKING IN WALL FOR METAL BRACKETS AS REQUIRED.
4. ALL TOILET ACCESSORIES TO BE STAINLESS STEEL WITH A SATIN FINISH.

MOVEMENT JOINT GUIDELINES:

INTERIOR	MAXIMUM 25' EACH DIRECTION
EXTERIOR	8' - 12' EACH DIRECTION
INTERIOR TILE WORK EXPOSED TO DIRECT SUNLIGHT OR MOISTURE	MAXIMUM 12' EACH DIRECTION
ABOVE-GROUND CONCRETE SLAB SUBSTRATE	MAXIMUM 12' EACH DIRECTION



CALVARY CHURCH CALVARY CHURCH FACILITY ADDITION BENTONVILLE, AR

Revisions	No.	Description	Date
-----------	-----	-------------	------

TOILET ACCESSORY LEGEND			
TAG	DESCRIPTION	MANU.	MODEL
TA-1	STAINLESS STEEL GRAB BAR 18" (1-1/4" DIA.)	BOBRICK	B6806.99 X 18
TA-2	STAINLESS STEEL GRAB BAR 36" (1-1/4" DIA.)	BOBRICK	B6806.99 X 36
TA-3	STAINLESS STEEL GRAB BAR 42" (1-1/4" DIA.)	BOBRICK	B6806.99 X 42
TA-4	MATTE BLACK ESSENTIAL CAPSULE 18 X 36 MIRROR	KOHLER	K-31371-BNL
TA-5	STAINLESS XPRESS COUNTERTOP PAPER TOWEL DISPENSER	TORK	302030
TA-6	DOUBLE ROLL TOILET PAPER DISPENSER W/ SHELF	BOBRICK	B-540.M BLK
TA-7	SURFACE MOUNTED SANITARY NAPKIN DISPOSAL	BOBRICK	B-270
TA-8	MATTE BLACK ROBE HOOK	DELTA	75935
TA-9	5 5/16" METAL CIRCULAR WASTE CHUTE	BOBRICK	B-532
TA-10	UTILITY SHELF WITH HOOKS	BOBRICK	B-224

Project Number 21010
Date 08/12/2025
INTERIOR ELEVATIONS - ADMIN & RESTROOMS
A8.02