


CALVARY CHURCH
CALVARY CHURCH FACILITY ADDITION
BENTONVILLE, AR

Revisions
No. Description Date


Project Number
21010
Date
08/12/25

PLUMBING RISER
DIAGRAMS


P0.05

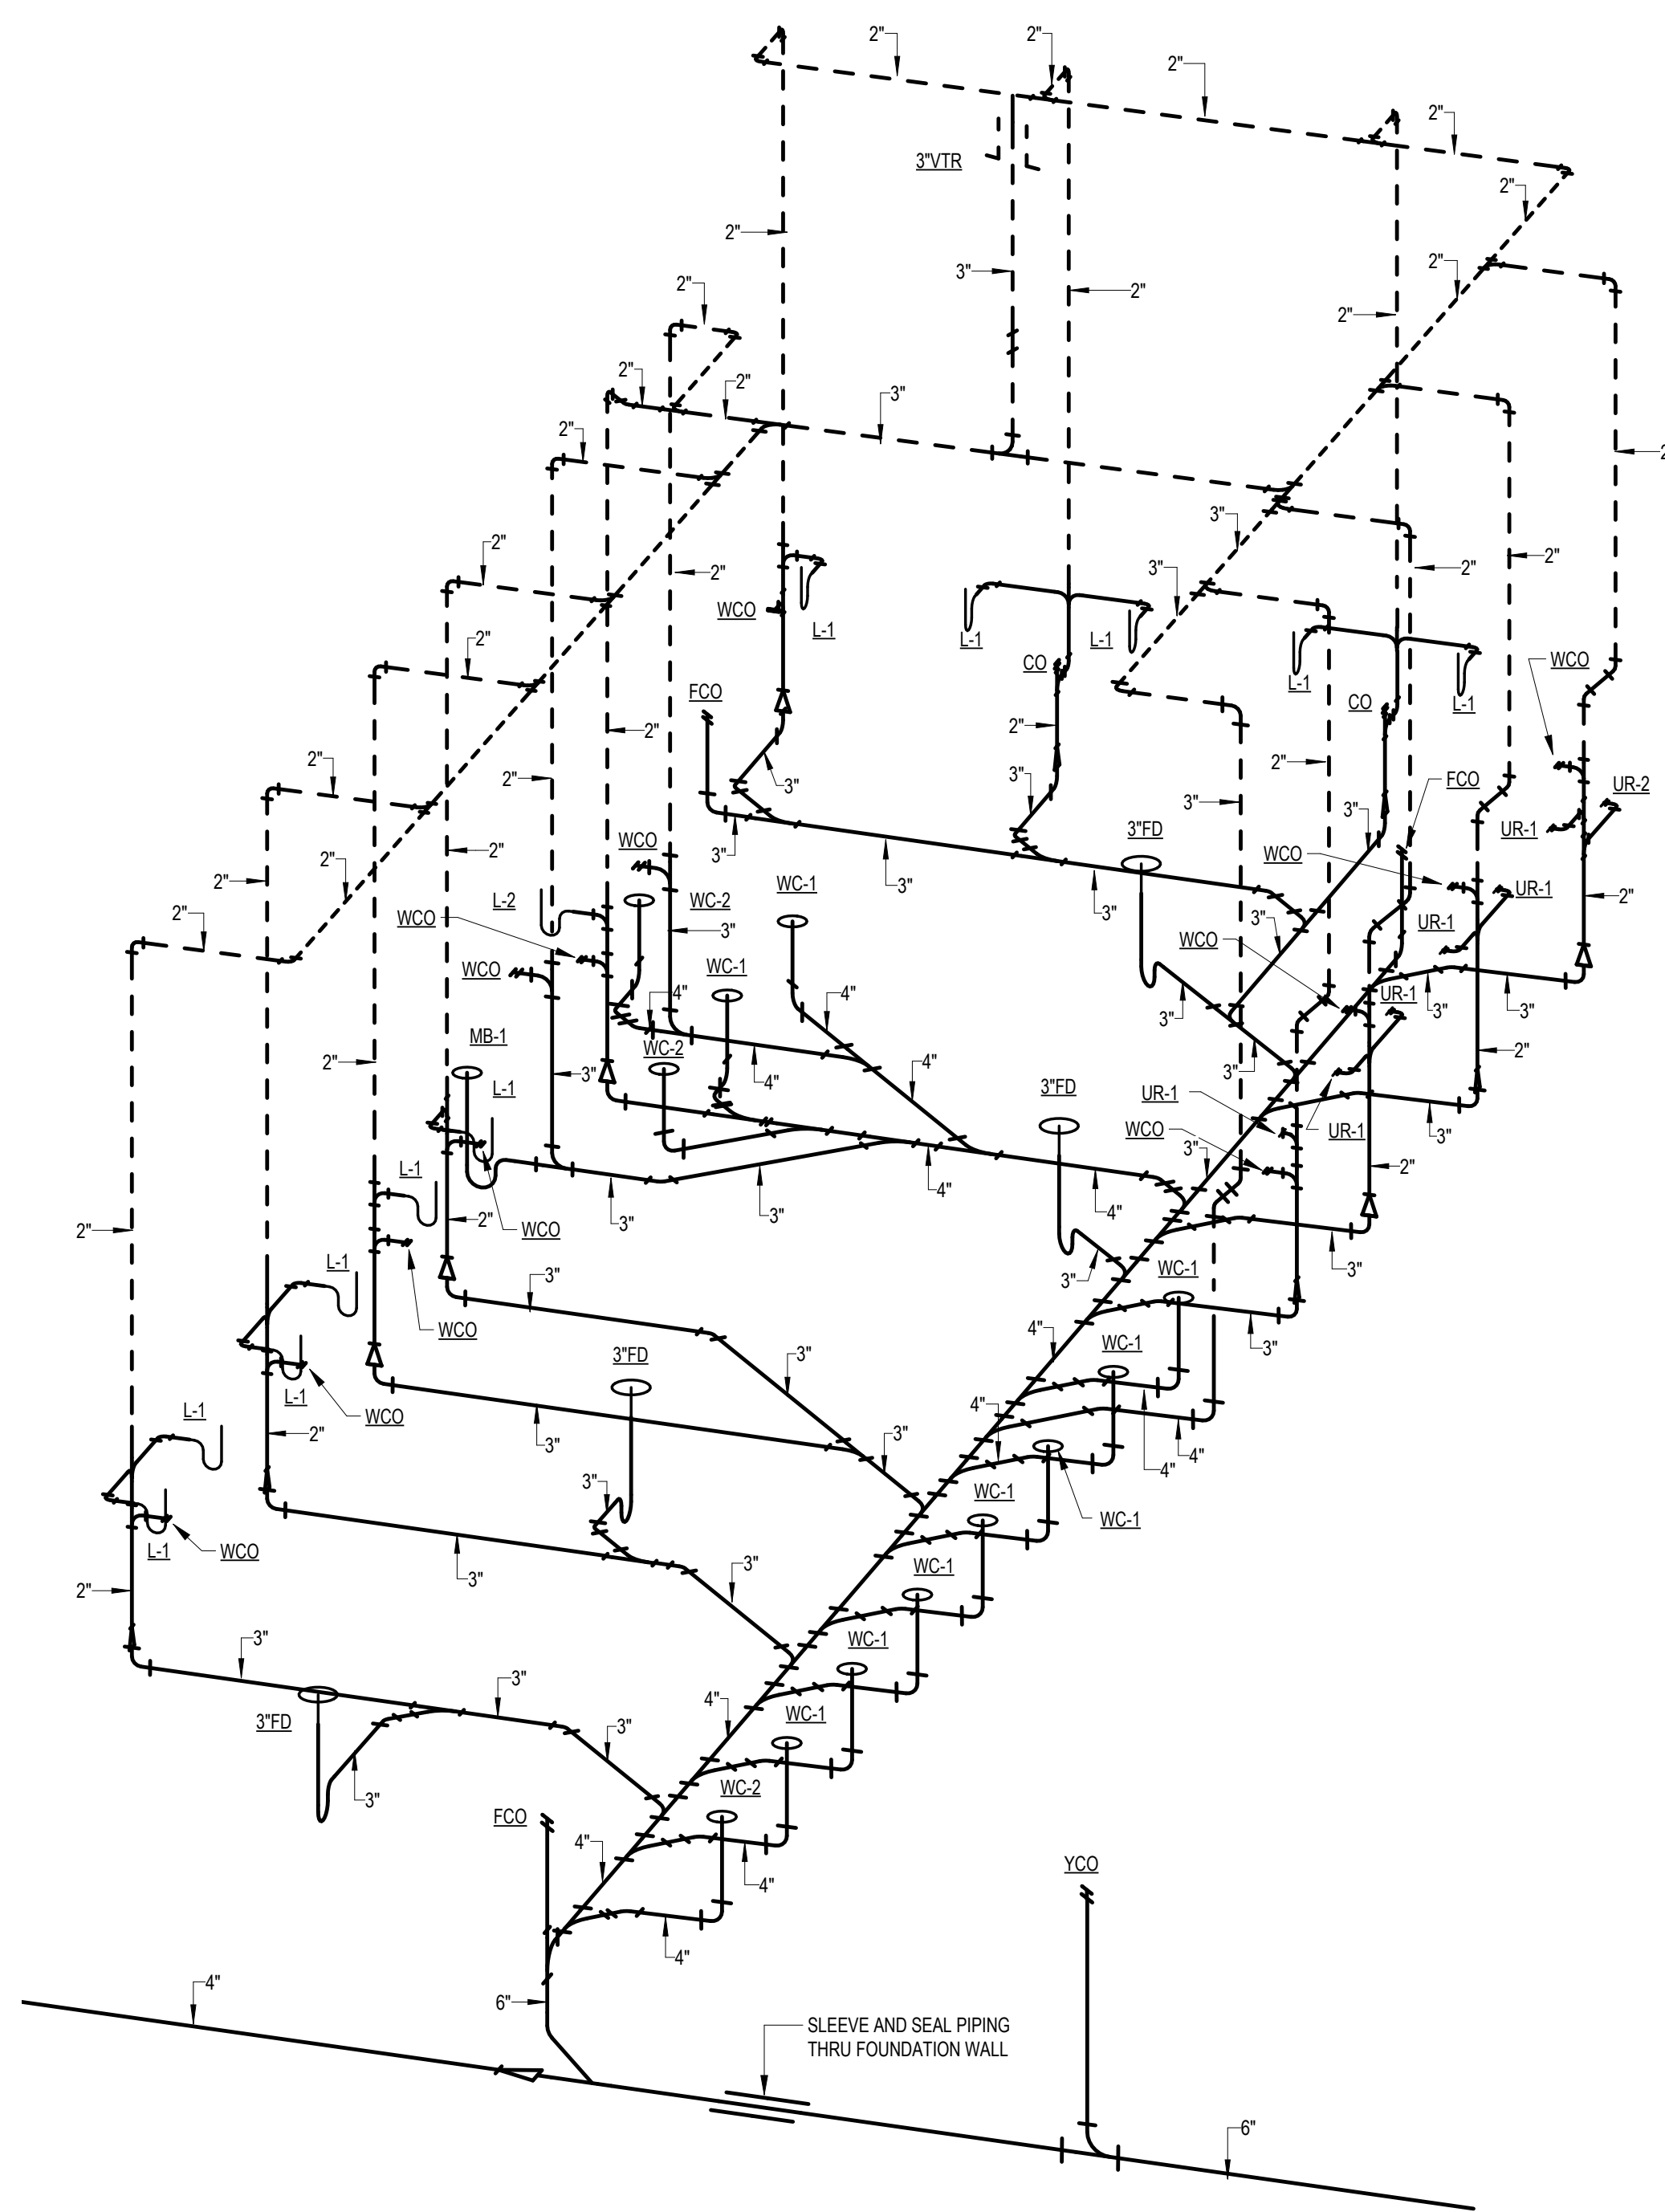

2 PLUMBING RISER DIAGRAM - FIRST FLOOR RESTROOMS - NON-PRESSURE

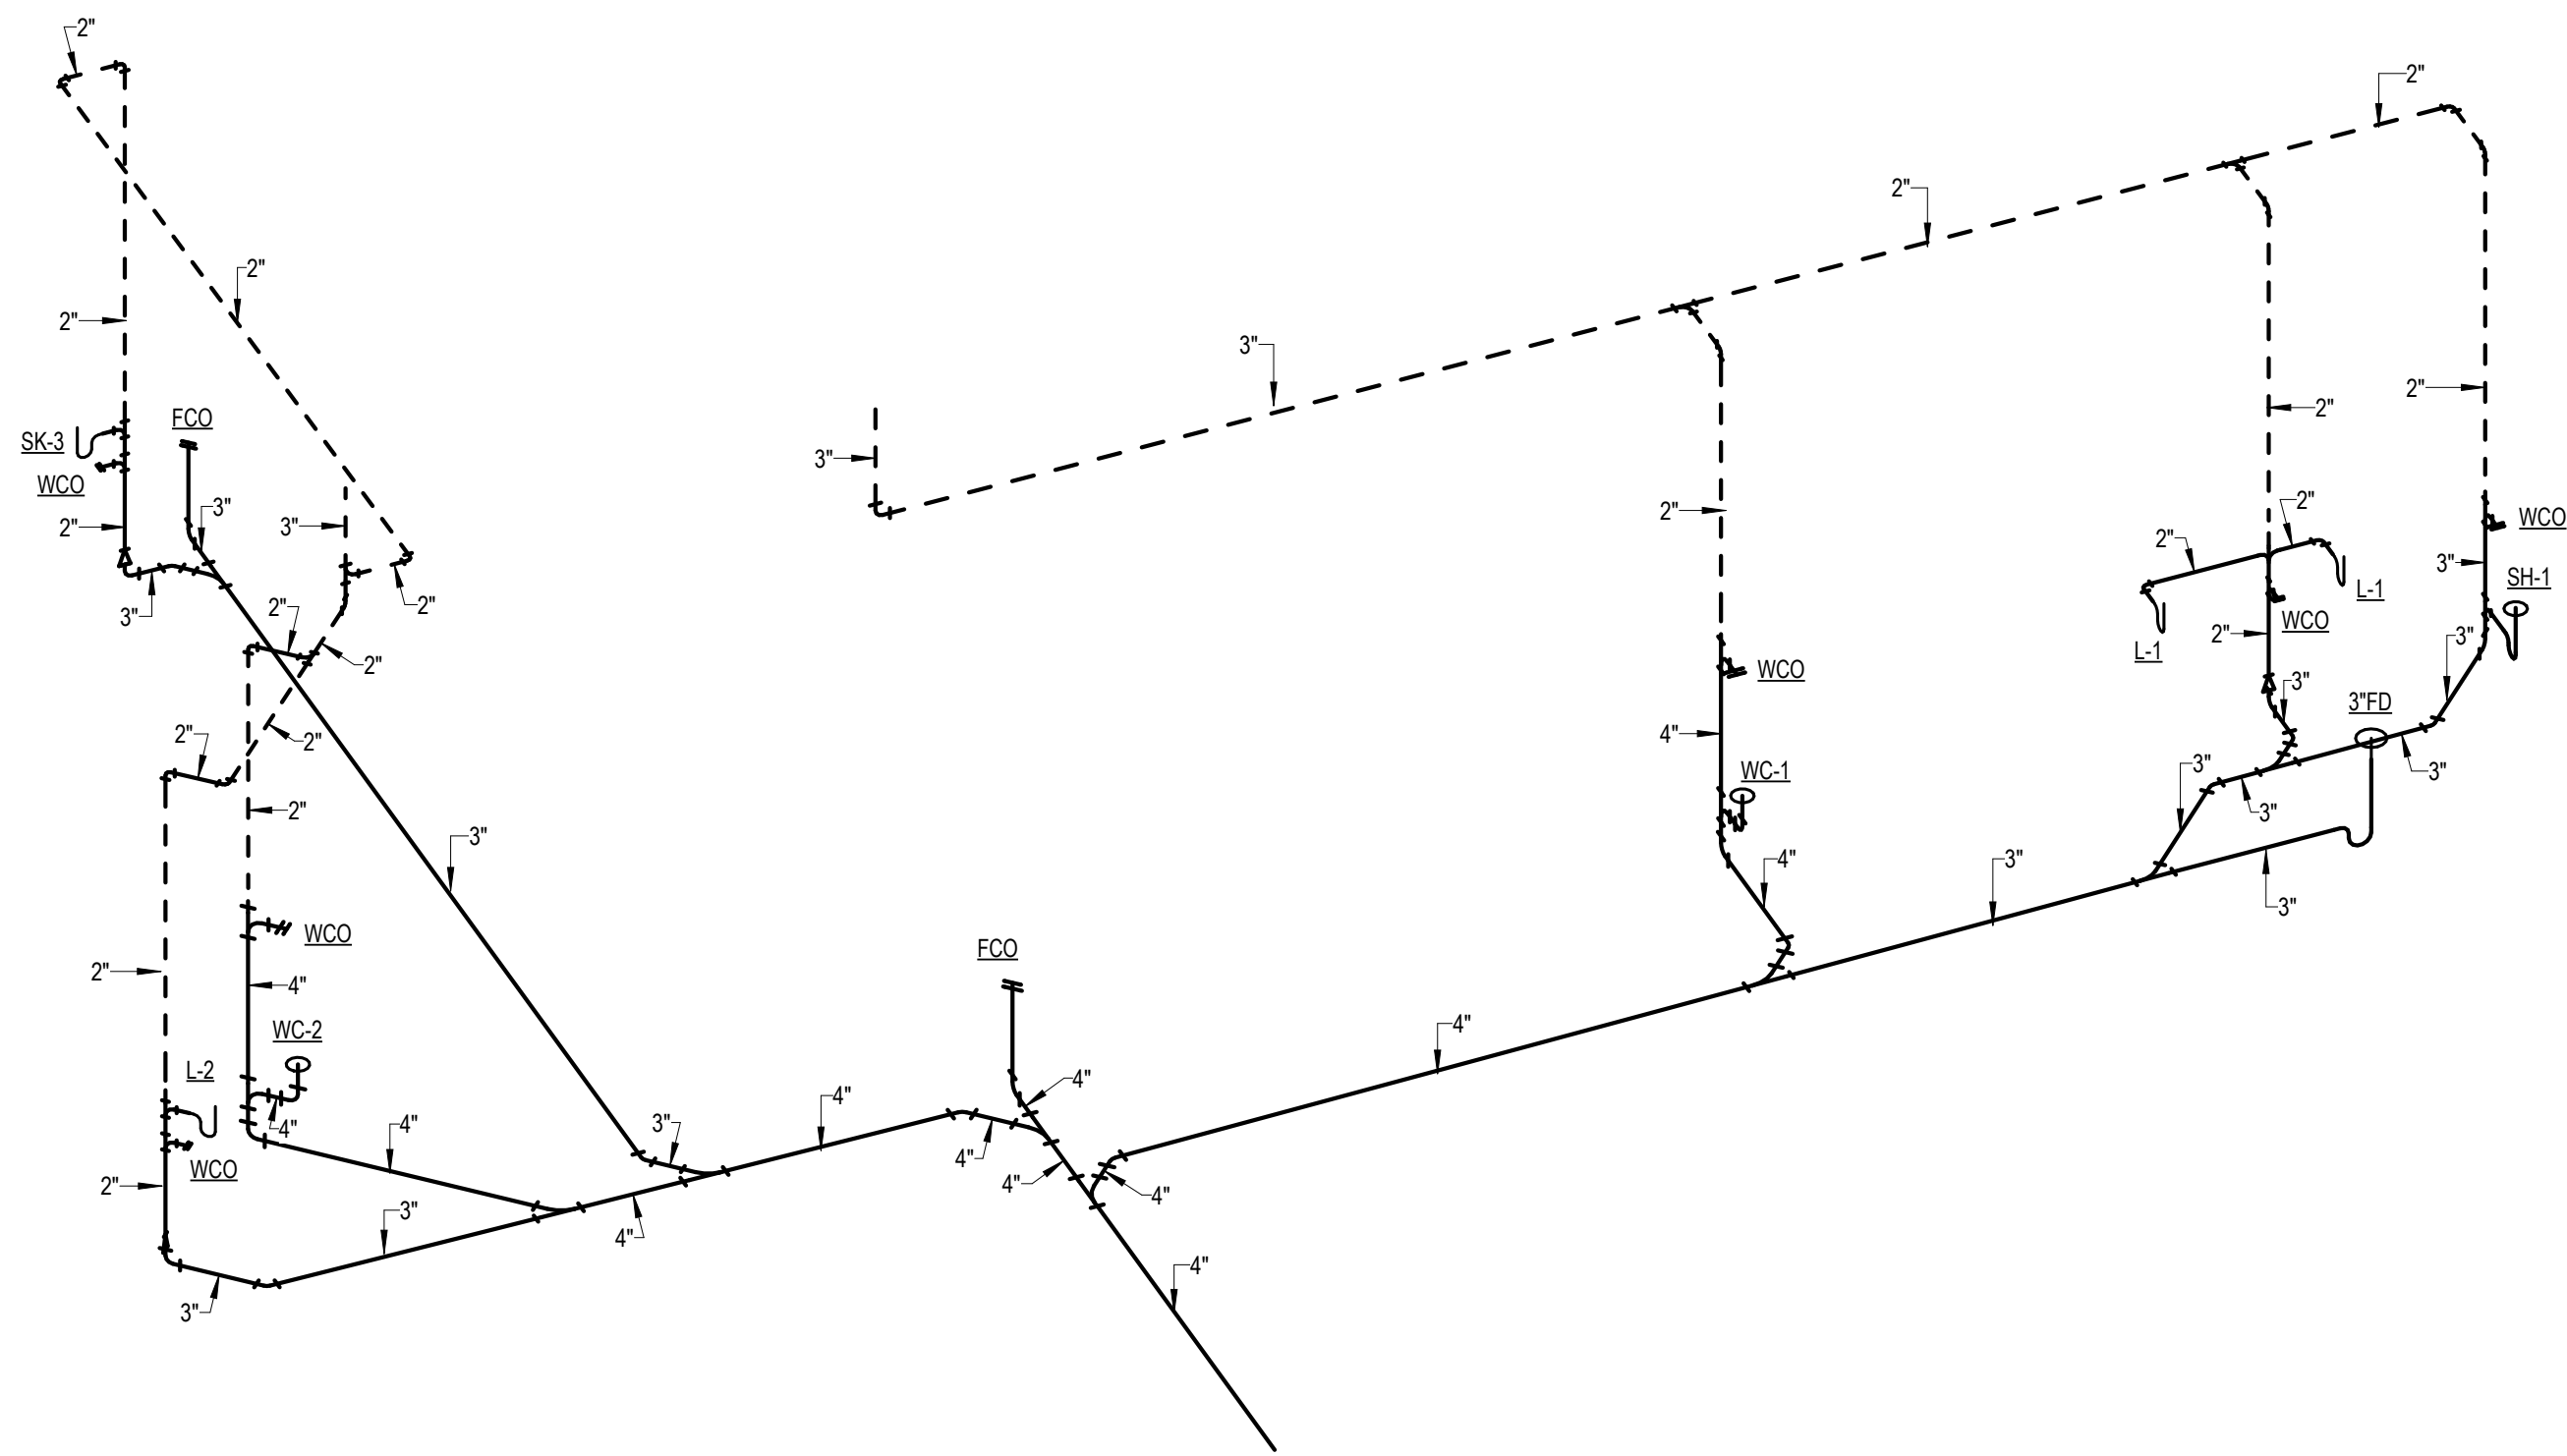

1 PLUMBING RISER DIAGRAM - PASTOR'S OFFICE & GREEN ROOM - NON-PRESSURE

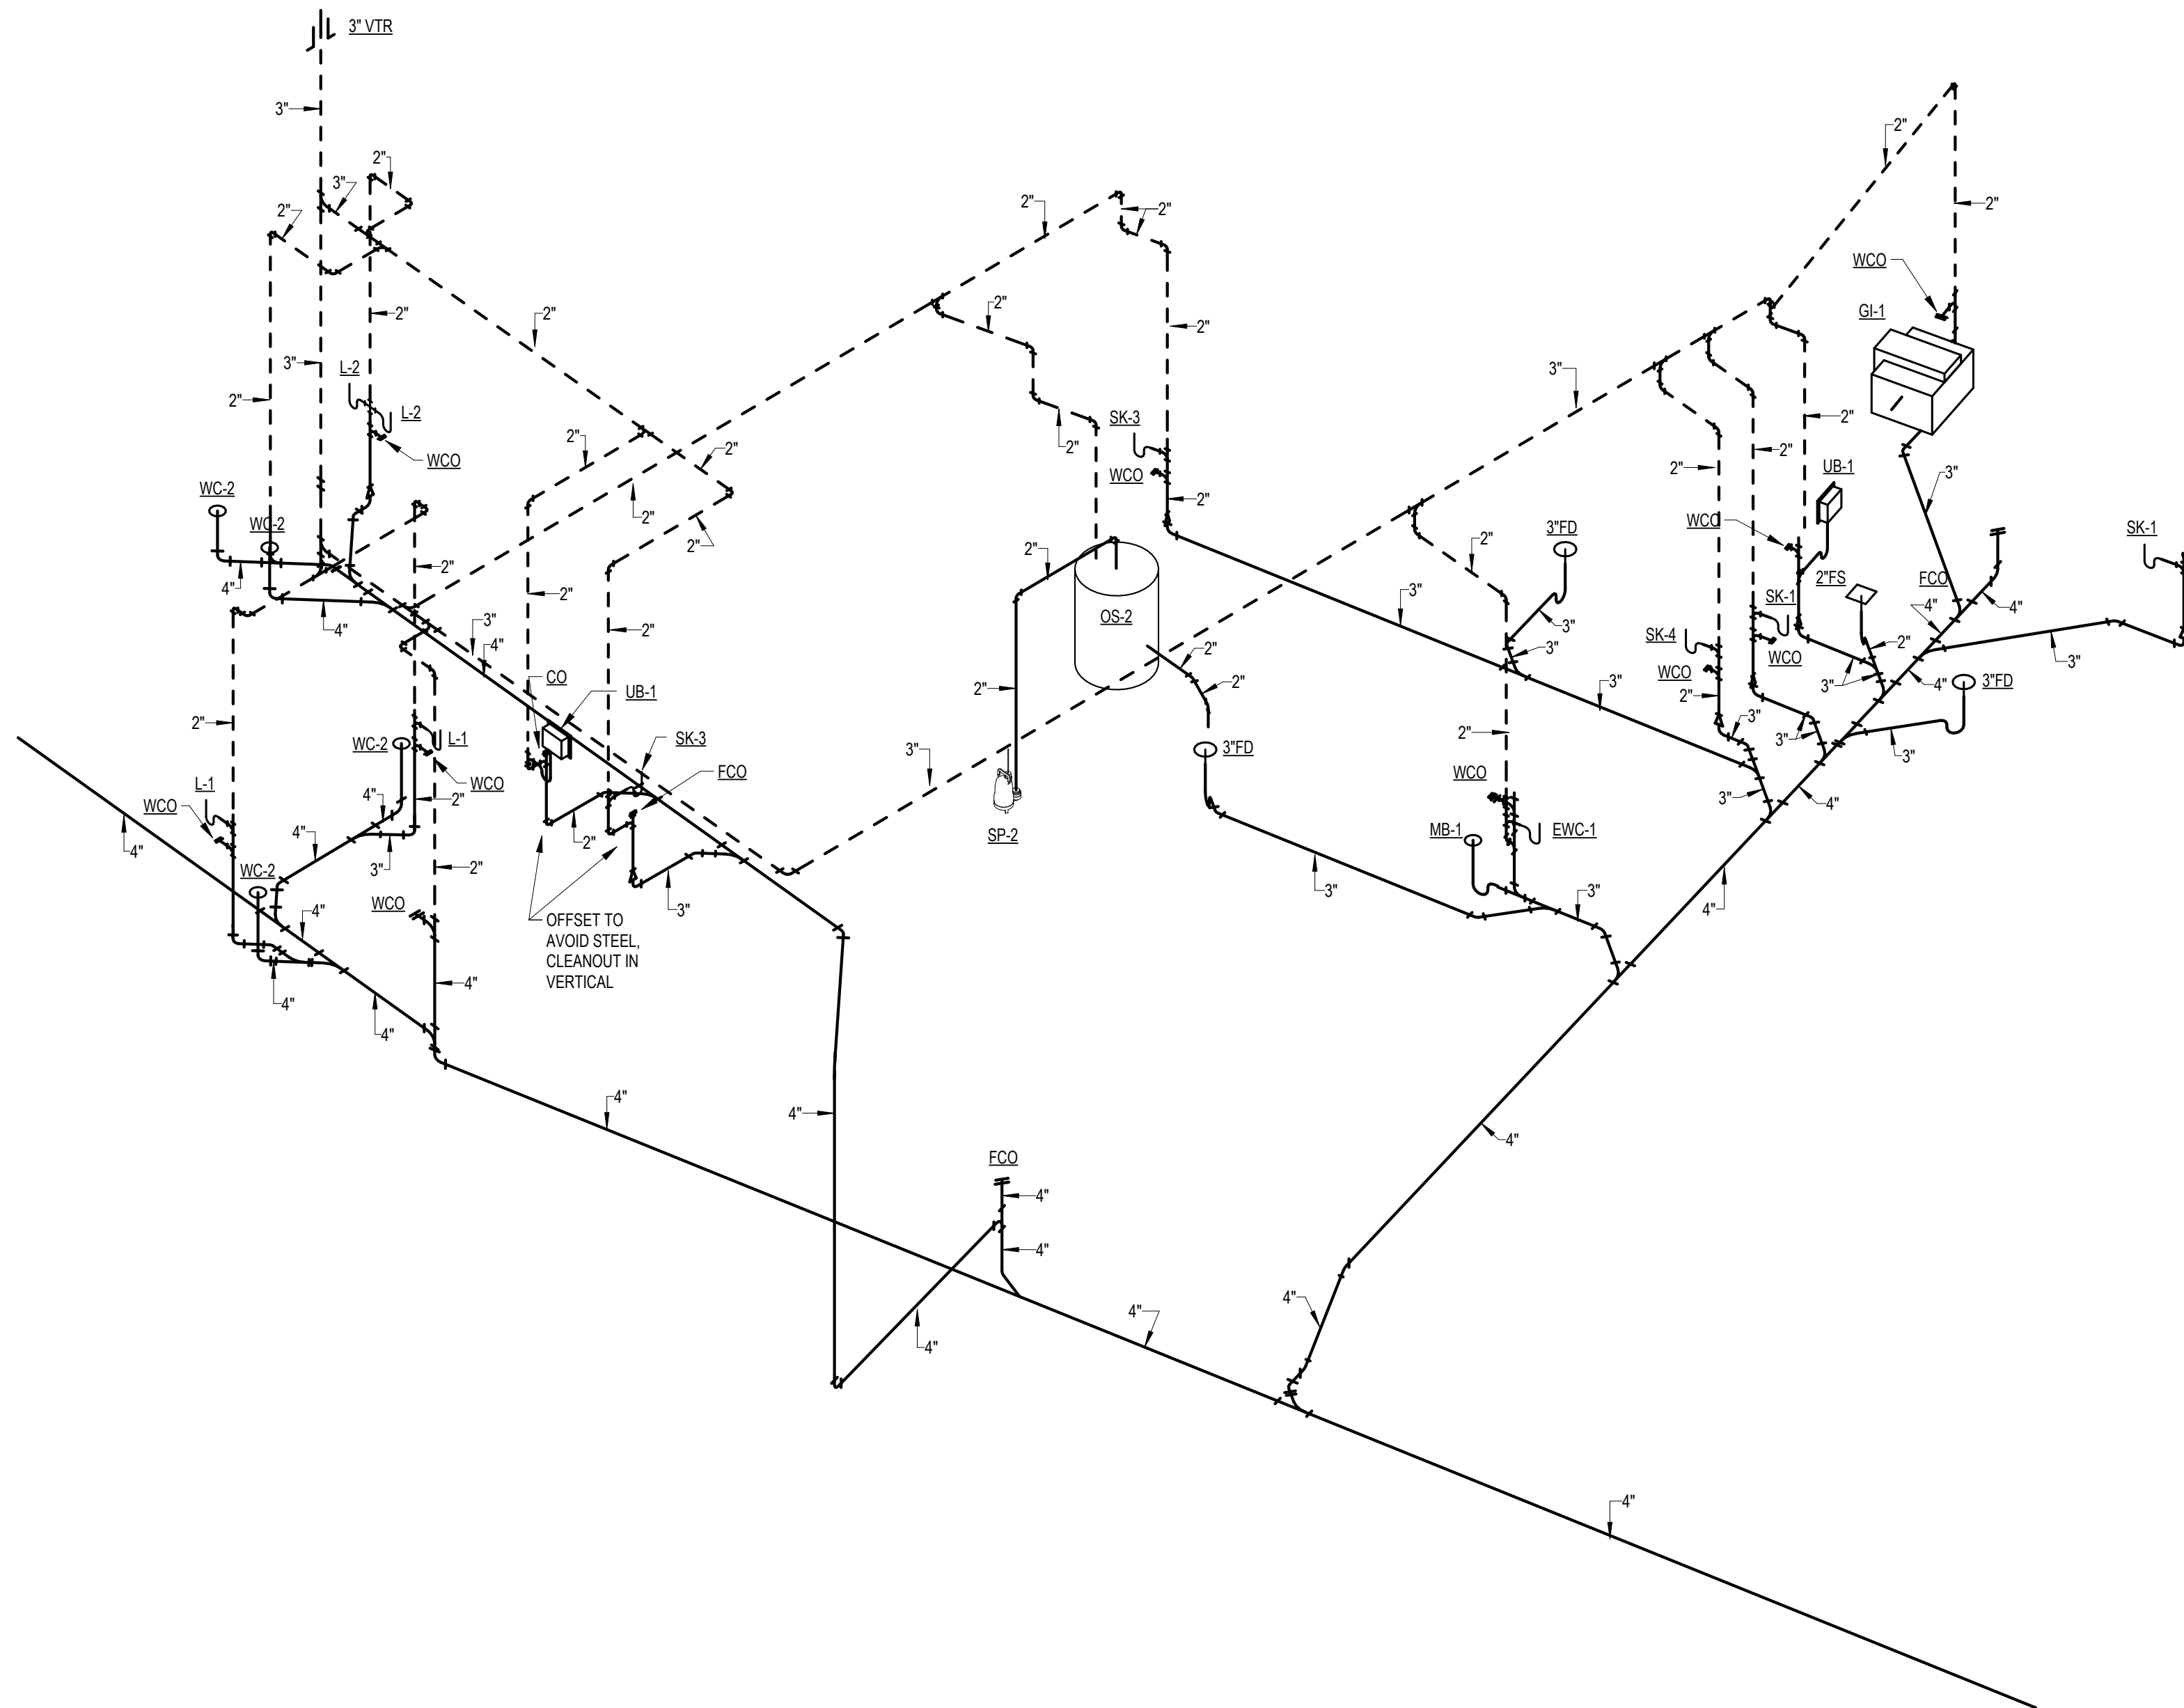

3 PLUMBING RISER DIAGRAM - WEST SIDE PASTOR'S RECEPTION - NON-PRESSURE